




G + 4 STROIED BUILDING WATER AND SEWERAGE
 PLAN AT PLOT No :- B - 7 / 305, BLOCK - B,
 SUB - BLOCK - 7, P. O. &
 DIST. :- NADIA, PIN
 UNDER KALYANI MU

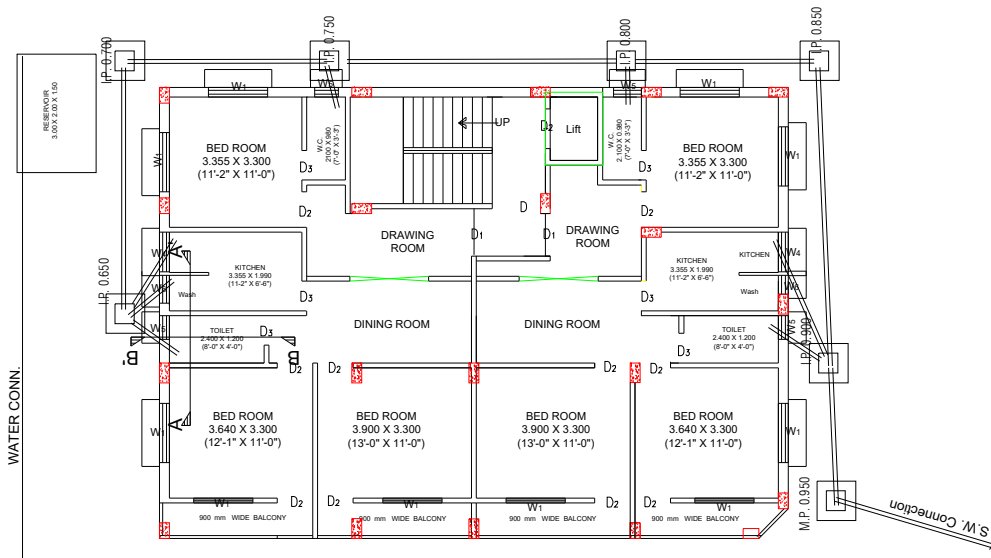


1st. Floor to 4th. Floor Plan
 SCALE - 1 : 100

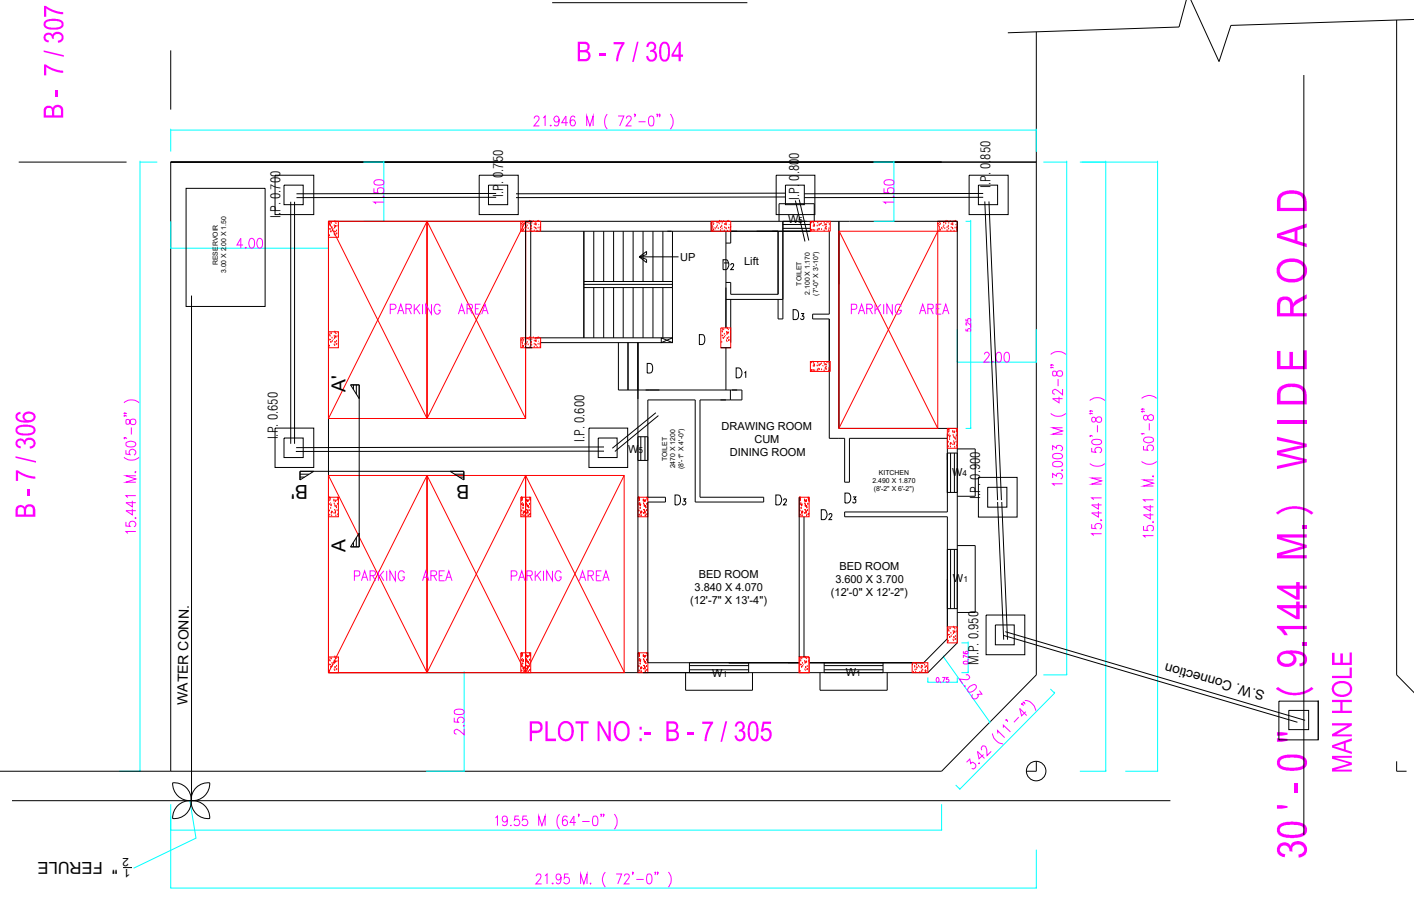

Ground Floor Plan
 SITE Plan
 SCALE - 1 : 100

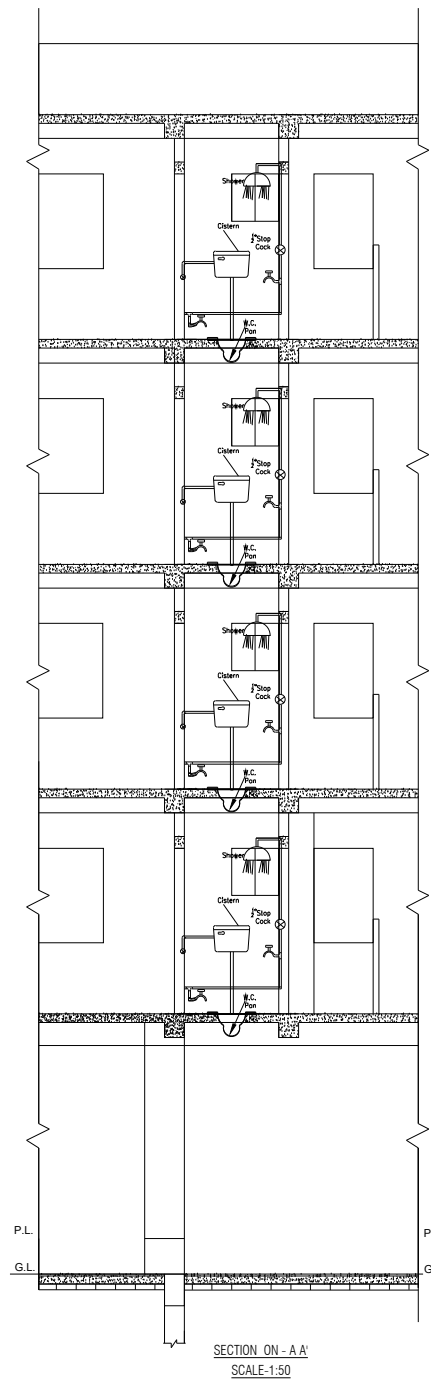

SECTION ON - A - A'
 SCALE-1:50

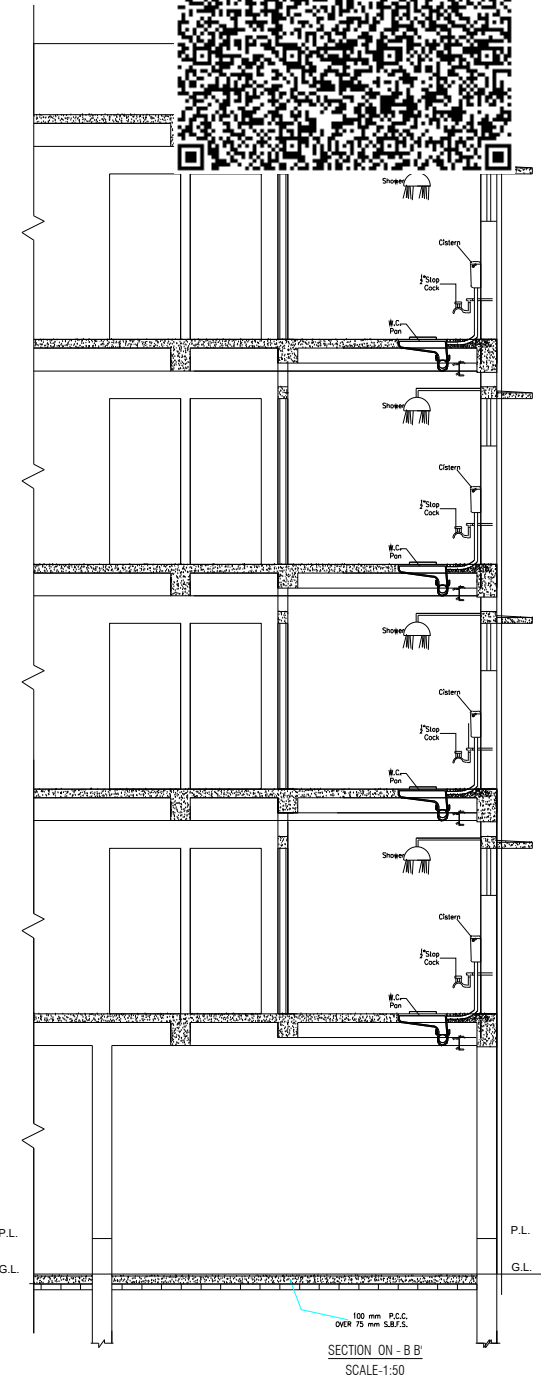

SECTION ON - B - B'
 SCALE-1:50

SIGNATURE OF PLUMBER SIGNATURE OF OWNER SIGNATURE OF L. B. S.