


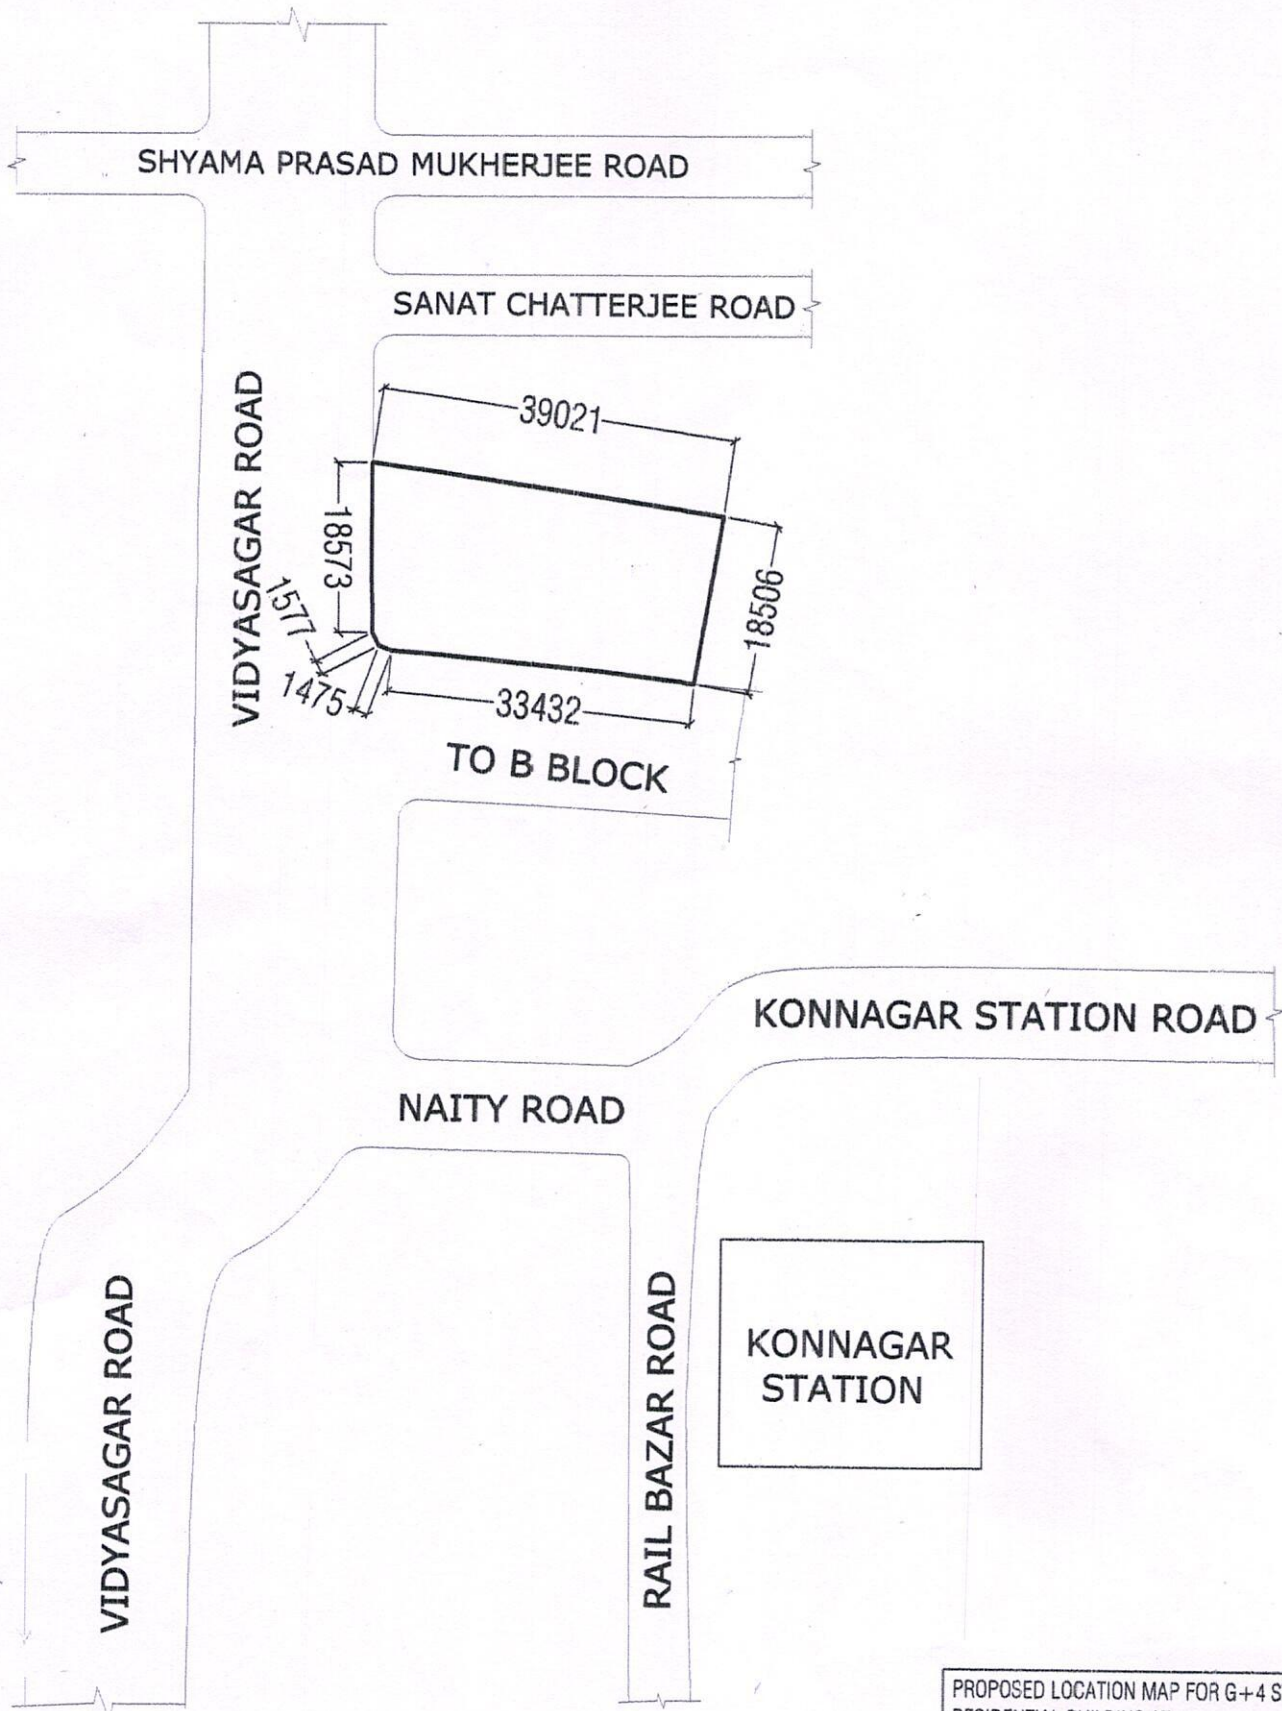

KEY PLAN
SCALE - 1:600

Sumana

Sumana Kumar
B.Arch
 Reg. No. CA/2023/163318
 Council of Architecture

PROPOSED LOCATION MAP FOR G+4 STORIED
 RESIDENTIAL BUILDING AT.
 MOUZA - BARABAHERA.. JL NO-5
 L.R.DAG NO-2095
 L.R. KHATIAN NO-4028, 4029, 4031, 4032
 AT PRESENT L.R. KHATIAN NO-8733,
 TOUZI NO-3985, 3989.,
 PREMISES NO 4, VIDYASAGAR ROAD,
 P.O-NABAGRAM, P.S. UTTAR PARA,
 DIST-HOOGHLY, PIN-712246
 UNDER NABAGRAM GRAM PANCHAYAT
 LAT.-22.704627,
 LONG.-88.337012