

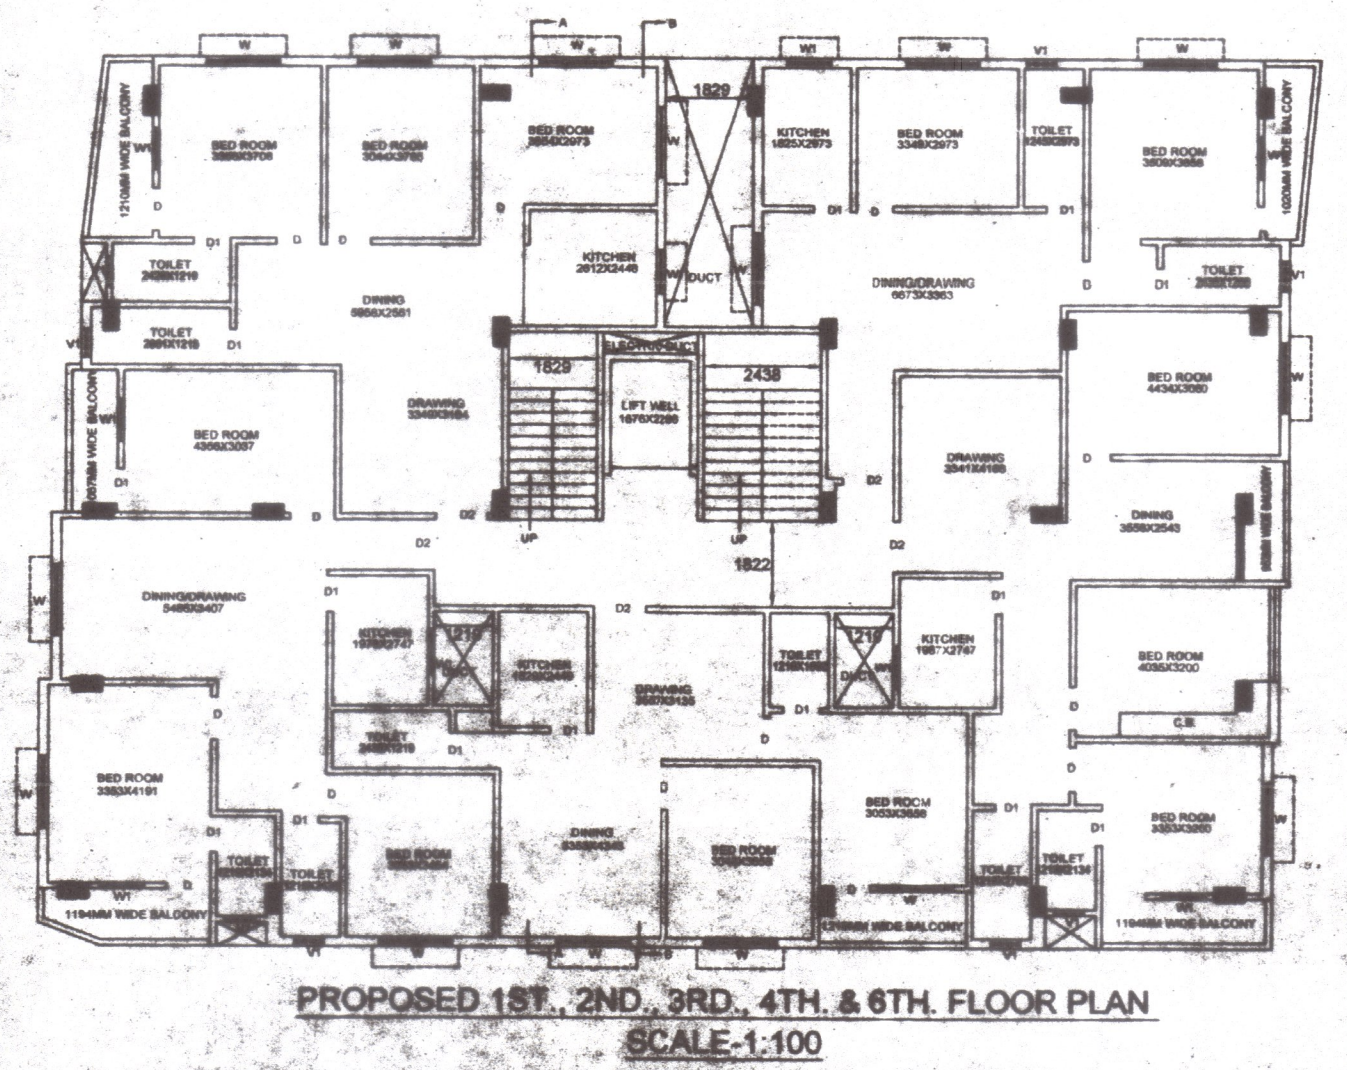
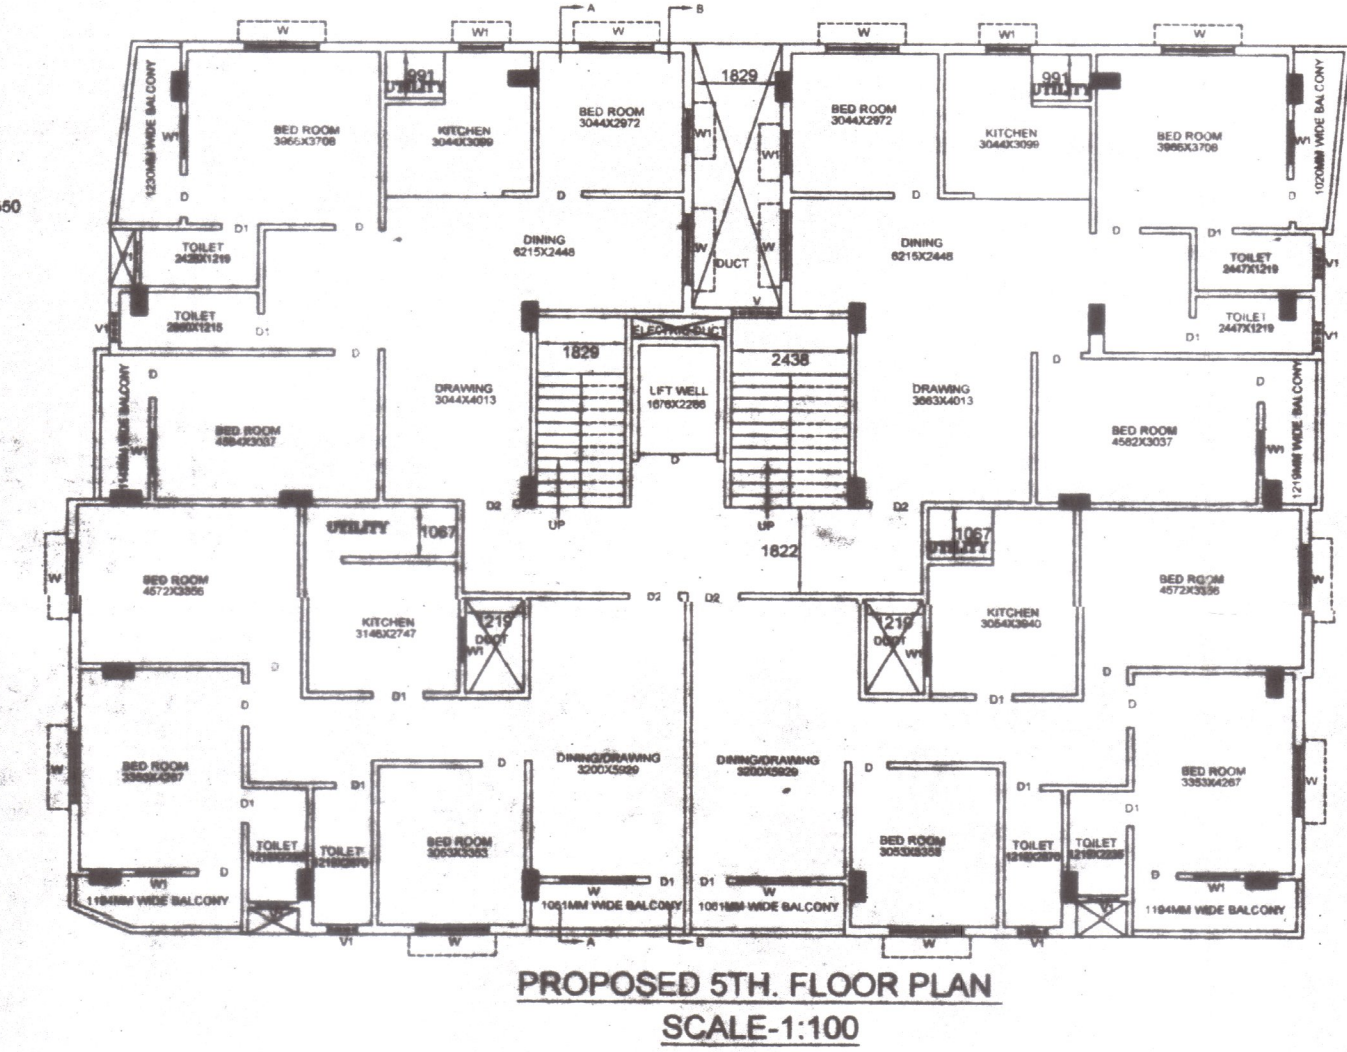
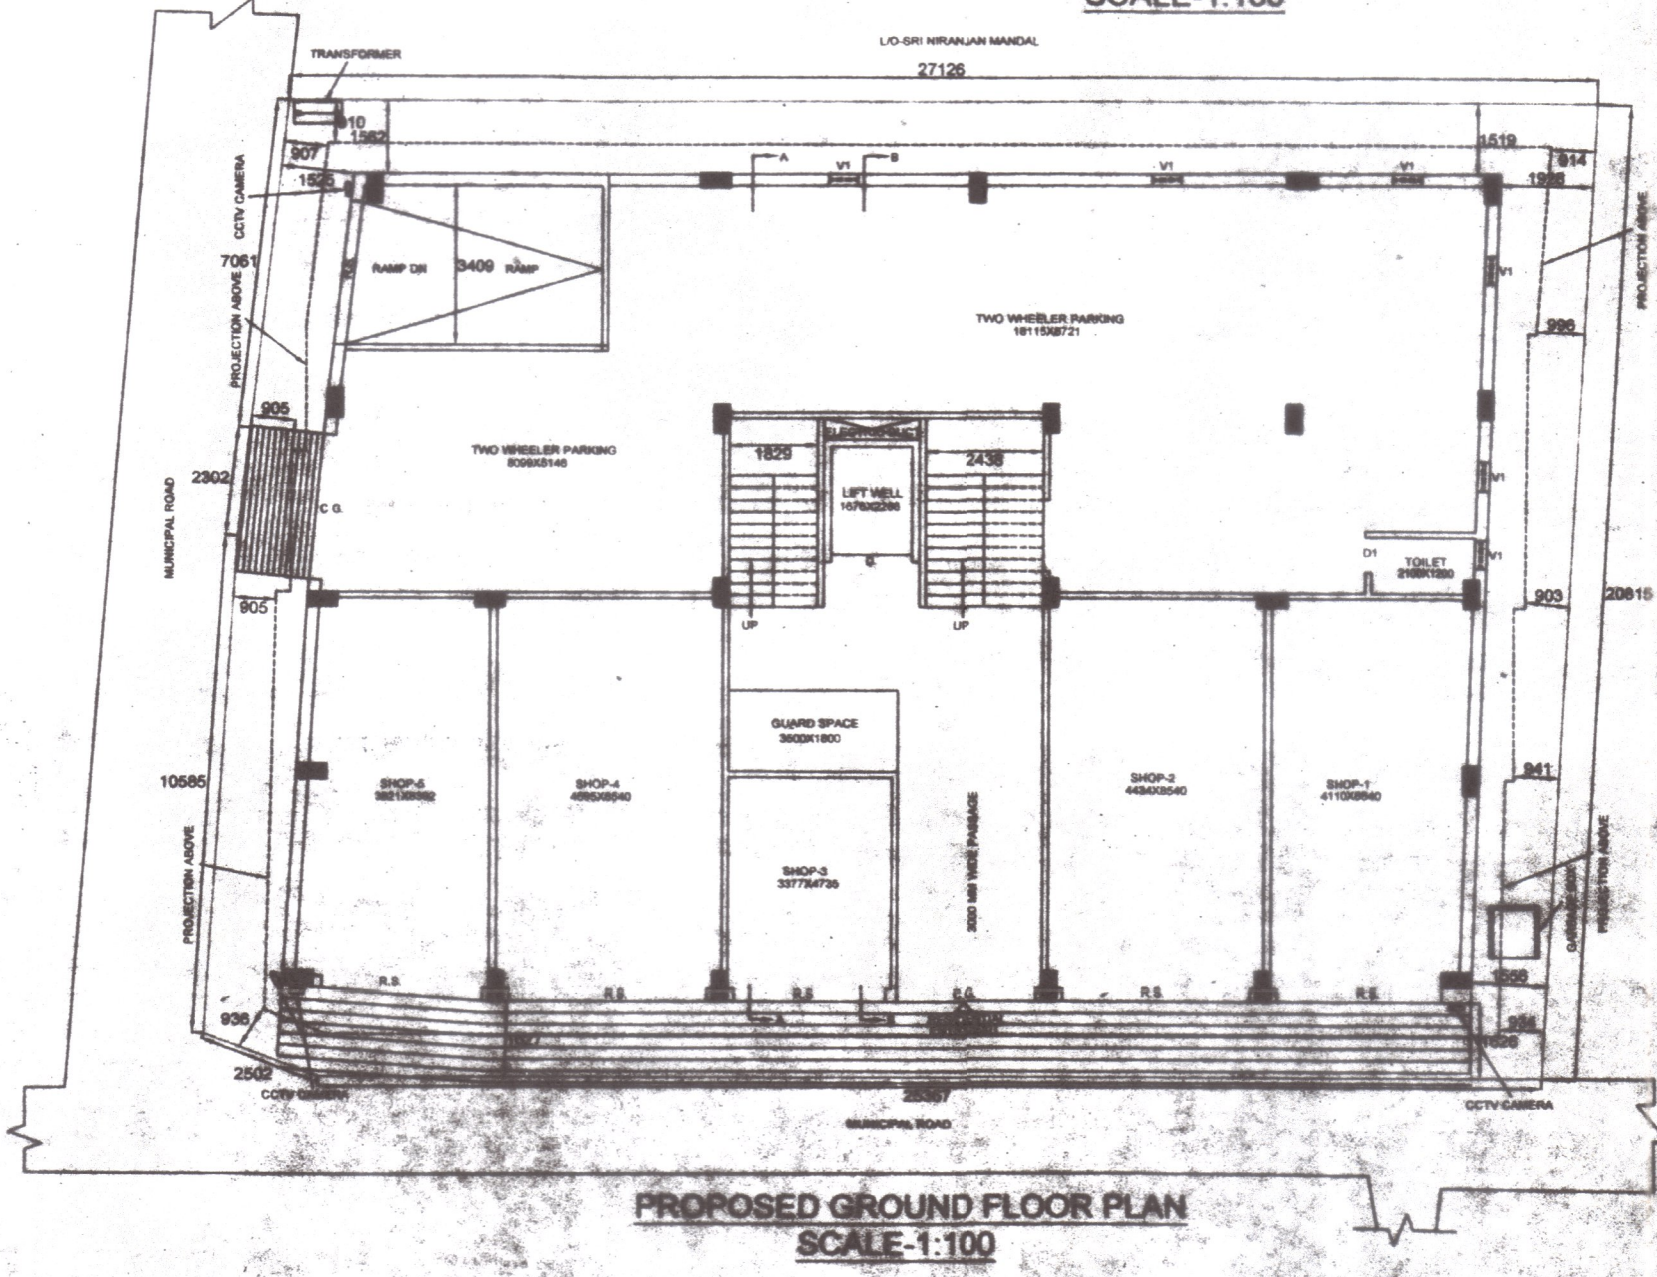
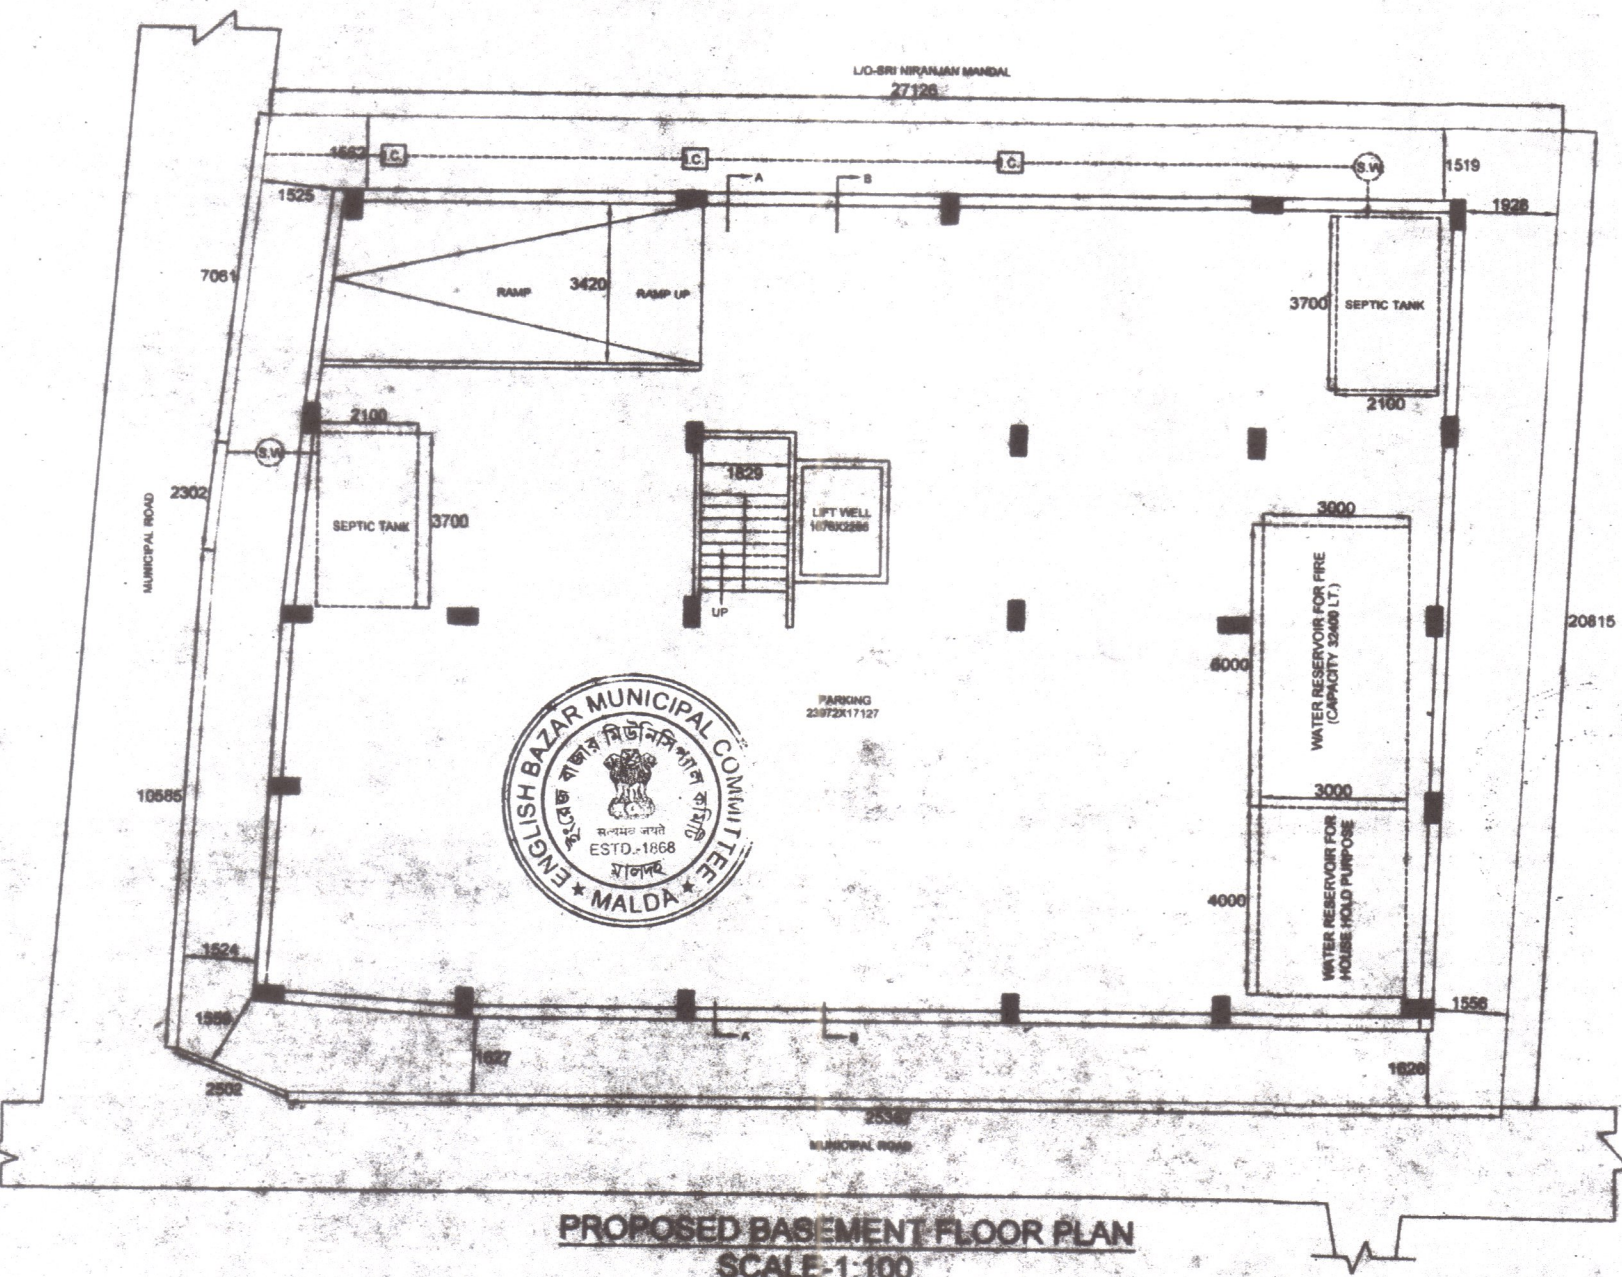
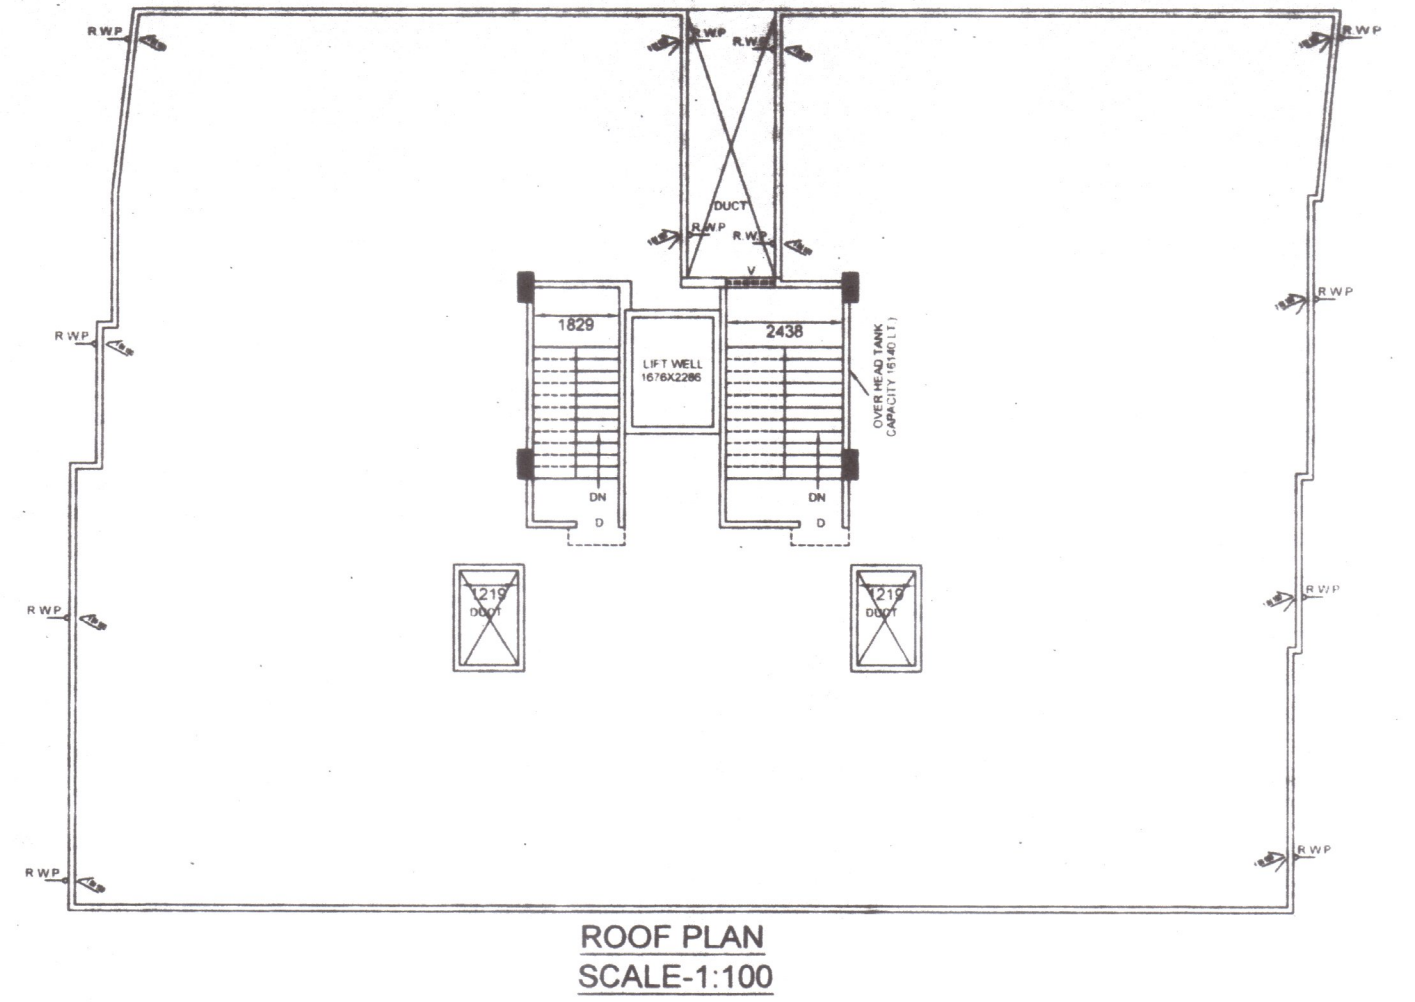
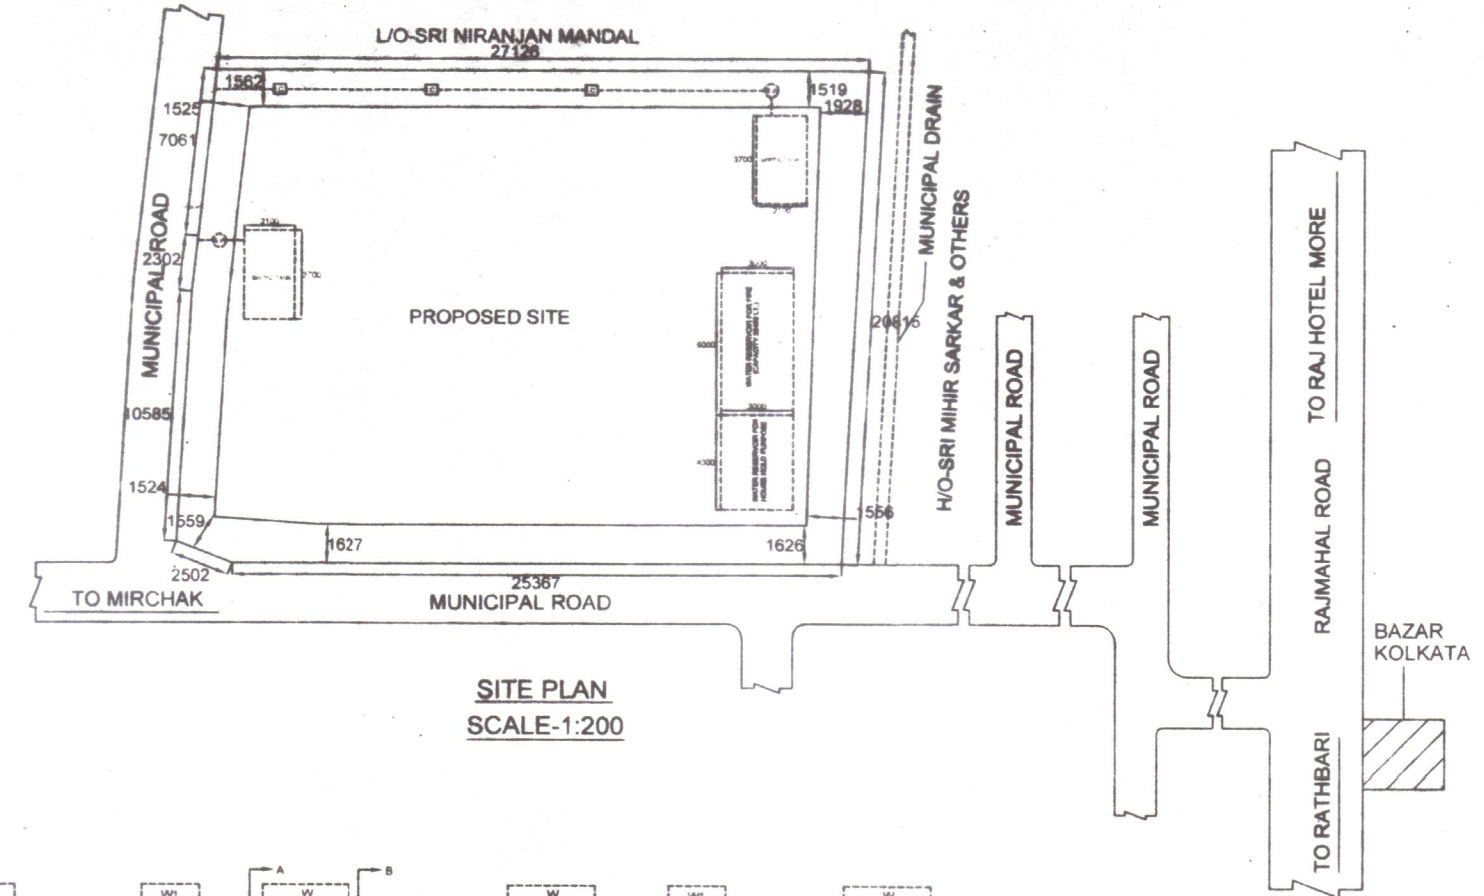
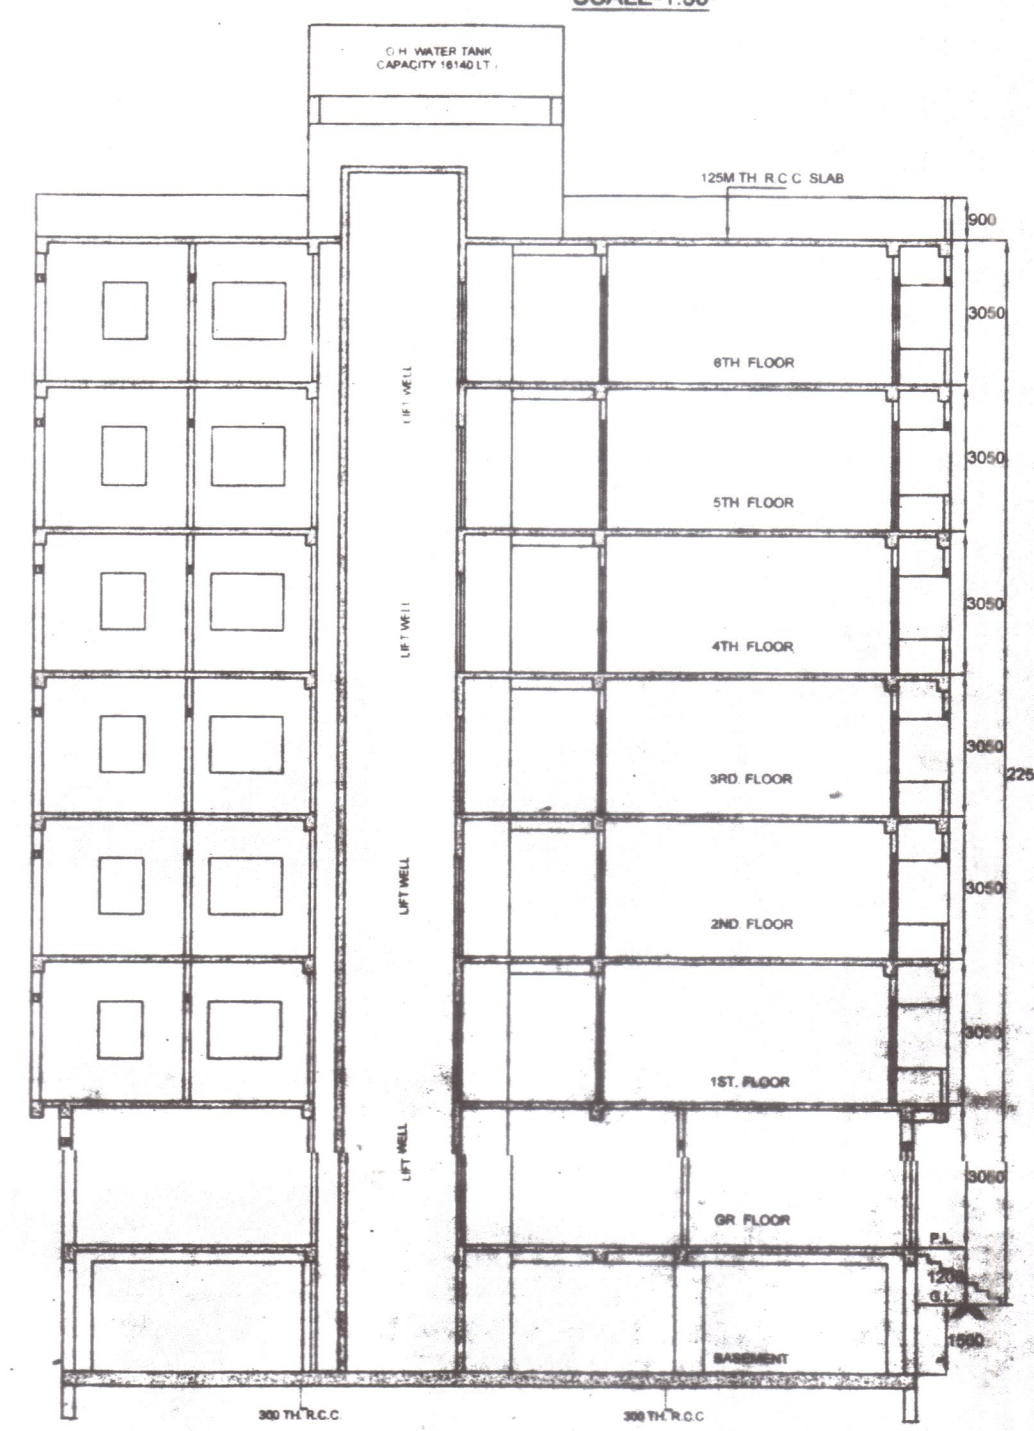
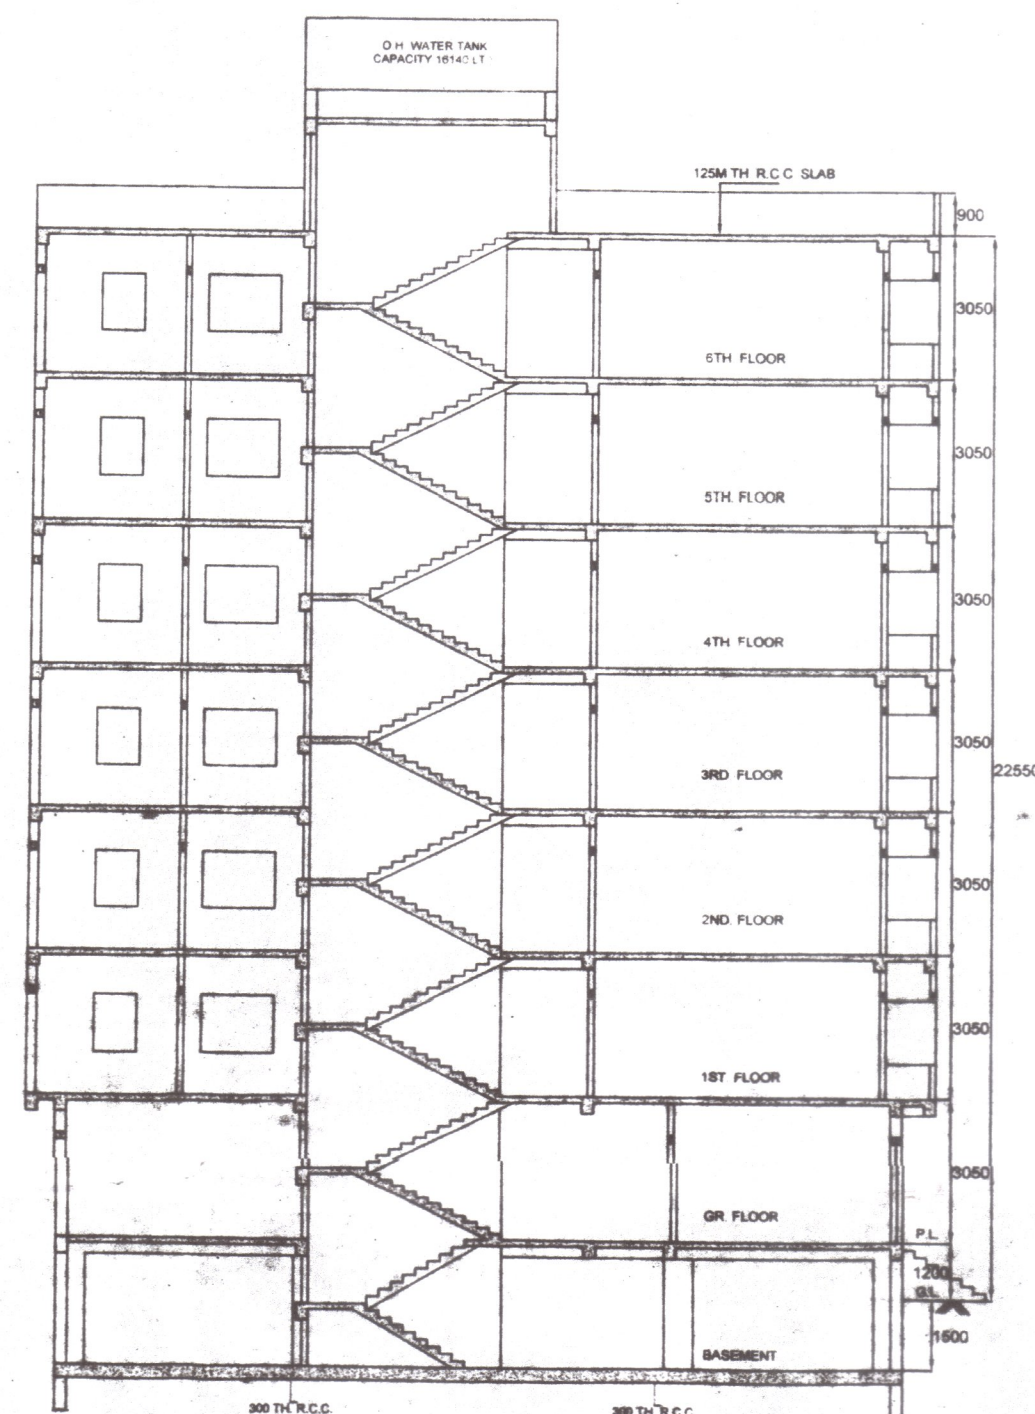
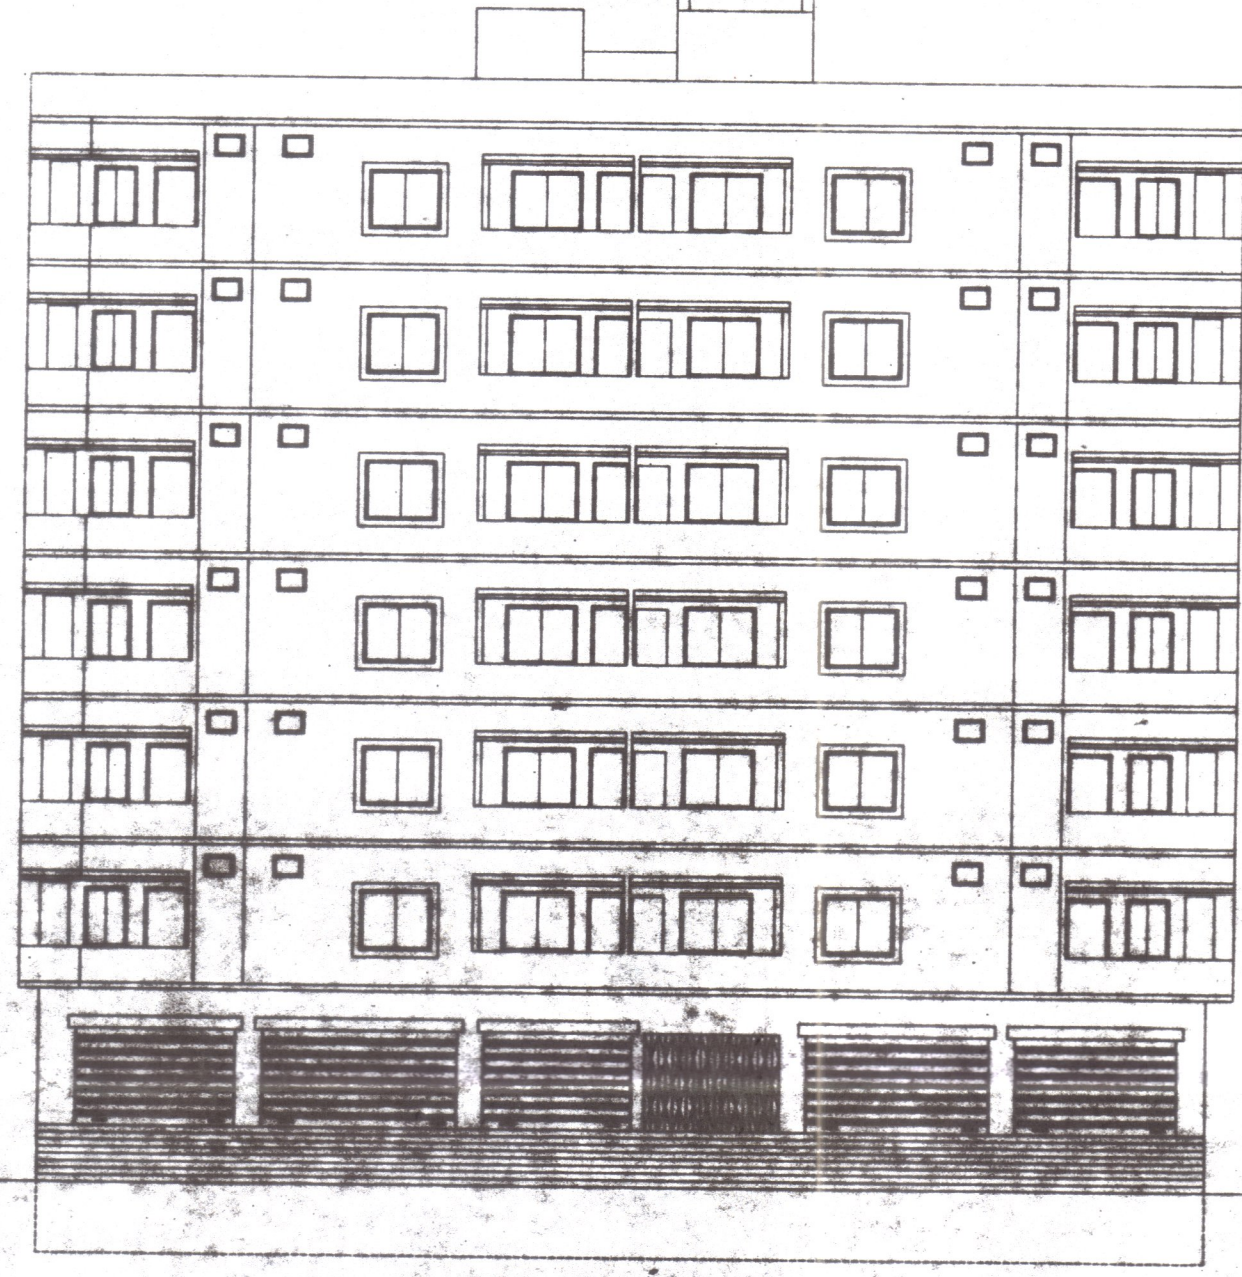
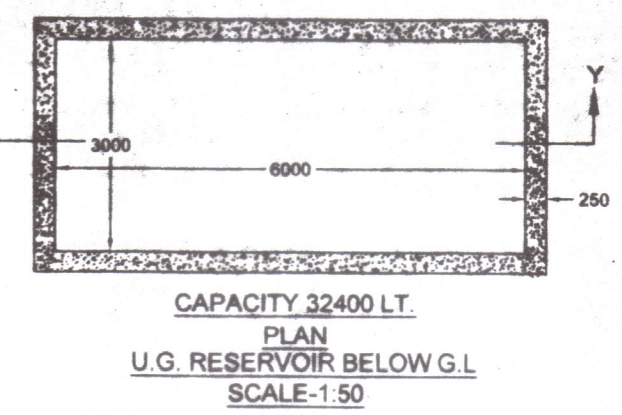


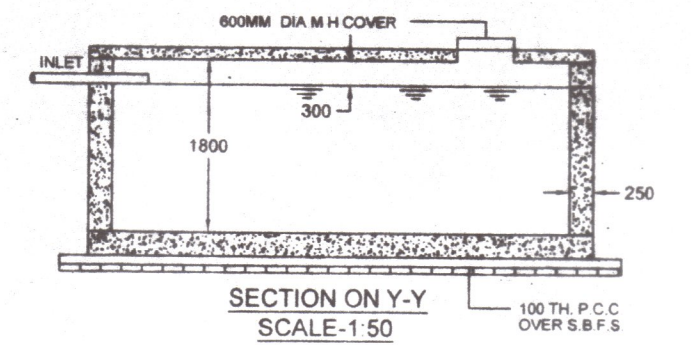

NOTE:
ALL DIMENSIONS ARE IN MILLIMETRE UNLESS SPECIFIED.
SCALE: 1:50, 1:100, 1:200,

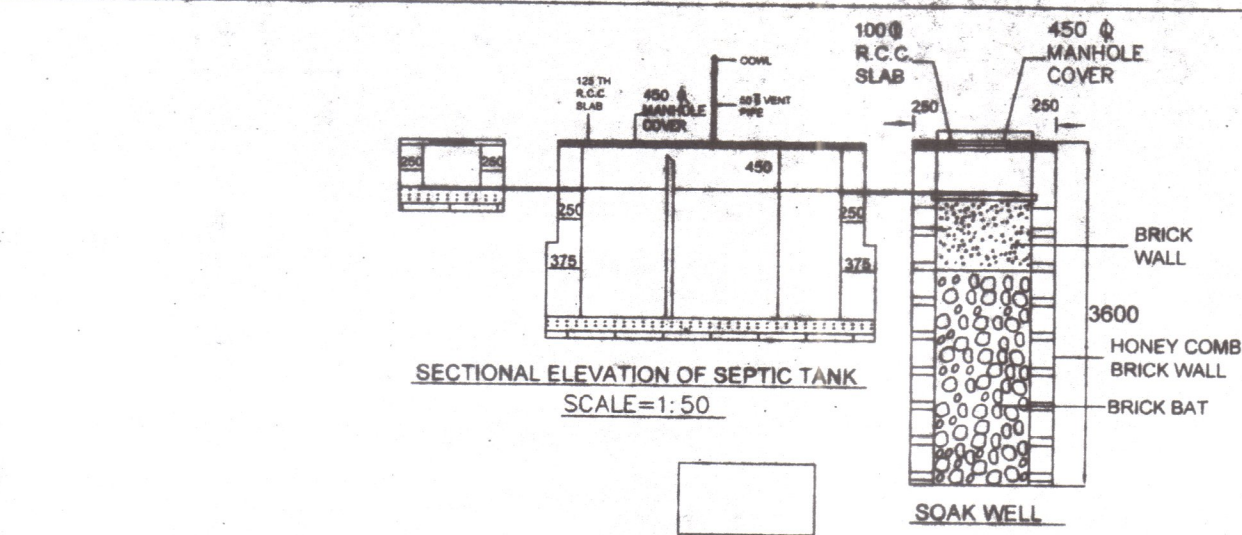

TYPE	SIZE
DOOR:	D 0.90 M.X2.10 M. D1 0.75 M.X2.10 M. D2 1.07 M.X2.10 M.
WINDOW:	W 1.50 M.X1.20 M. W1 0.90 M.X1.20 M.
VENTILATOR:	V 1.50 M.X1.20 M. V1 0.60 M.X0.45 M.
ROLLING SHUTTER:	R.S. 3.50 M.X2.10M.
COLLAPSIBLE GATE:	C.G. 2.80 M.X2.10M.

- SIG. OF OWNER:
- Anita Roy Choudhury
 - Sunita Mukhopadhyay.
 - Mala Sarkar
 - Vivekananda Akuli
 - Neelanjana Akuli
 - Rituparna Sujay Maitra.

MUNICIPAL DRAWING:
PROPOSED (B+G+6) STORIED BUILDING OF
1). SMT. ANITA ROY CHOUDHURY, W/O-SRI ANCHAL KUMAR ROY CHOUDHURY, 2). SMT. SUNITA MUKHOPADHYAY, W/O- SRI ABHISYAMAL MUKHOPADHYAY, 3). SMT. MALA SARKAR, W/O-SRI NETAJI CHANDRA DAS, 4).SRI VIVEKANANDA AKULI, 5).NEELANJANA AKULI, S/O-SRI VIVEKANANDA AKULI & 6). SMT. RITUPARNA SUJAY MAITRA, W/O- SRI SUJAY MAITRA, AT-MAHESHMATI (EAST), MOUZA-MAHESHMATI, J.L.NO.-66, KH.NO.- R.S.- 178, L.R.-3480, 2732, DAG NO.- L.R.-5506, 5507, W.NO.-17, H. NO.-242/154/366, UNDER ENGLISH BAZAR MUNICIPALITY, DIST.-MALDA.

LAND AREA = (9.00 + 4.25) DEC. = 13.25 DEC.
PROPOSED P.A OF BASEMENT.FL. =427.62 SQM.
PROPOSED P.A OF GR.FL. =427.62 SQM.
PROPOSED P.A OF 1ST.FL. =484.00 SQM.
PROPOSED P.A OF 2ND. FL. =484.00 SQM.
PROPOSED P.A OF 3RD. FL. =484.00 SQM.
PROPOSED P.A OF 4TH. FL. =484.00 SQM.
PROPOSED P.A OF 5TH. FL. =484.00 SQM.
PROPOSED P.A OF 6TH. FL. =484.00 SQM.

DRAWN BY

Santanu Mandal
Structural Engineer-I & LBS-I
Reg. No. EB/M/PW/PM/139
KMC Empowered Structural Engineer
No.-E.S.E.-11043
Krishna Kallata, Malda



(B+G to 6th Floor)

Enclosed Condition Form along
with Estimates

Name Smt. Anita Roy Choudhury and others

Holding No. 242/154/366

Ward No. 17

Mahalla Maheshmati (East)

Sanctioned on conditions Mentioned
in the Permission

No. 03/2025-2026 Date 10-01-2026

10/01/2026
Clerk-in-charge
E.B.M; Maldah

[Signature]
Chairman
E.B.M; Maldah