


Proposed Project at Mouza-Ariadaha-Kamarhati, J.L. No-1, R.S. No-12, Touzi No-173, R.S. Dag No-5713/5894, 5713/5897, 5713/5898, & 5712, R.S. Khatian No-1002, Premises No-7/3, N.C. Karar Street, Ariadaha, Holding No-1380, Ward No-10, under Kamarhati Municipality, P.S.-Belgharia, District-North 24 Parganas, Kolkata-700057

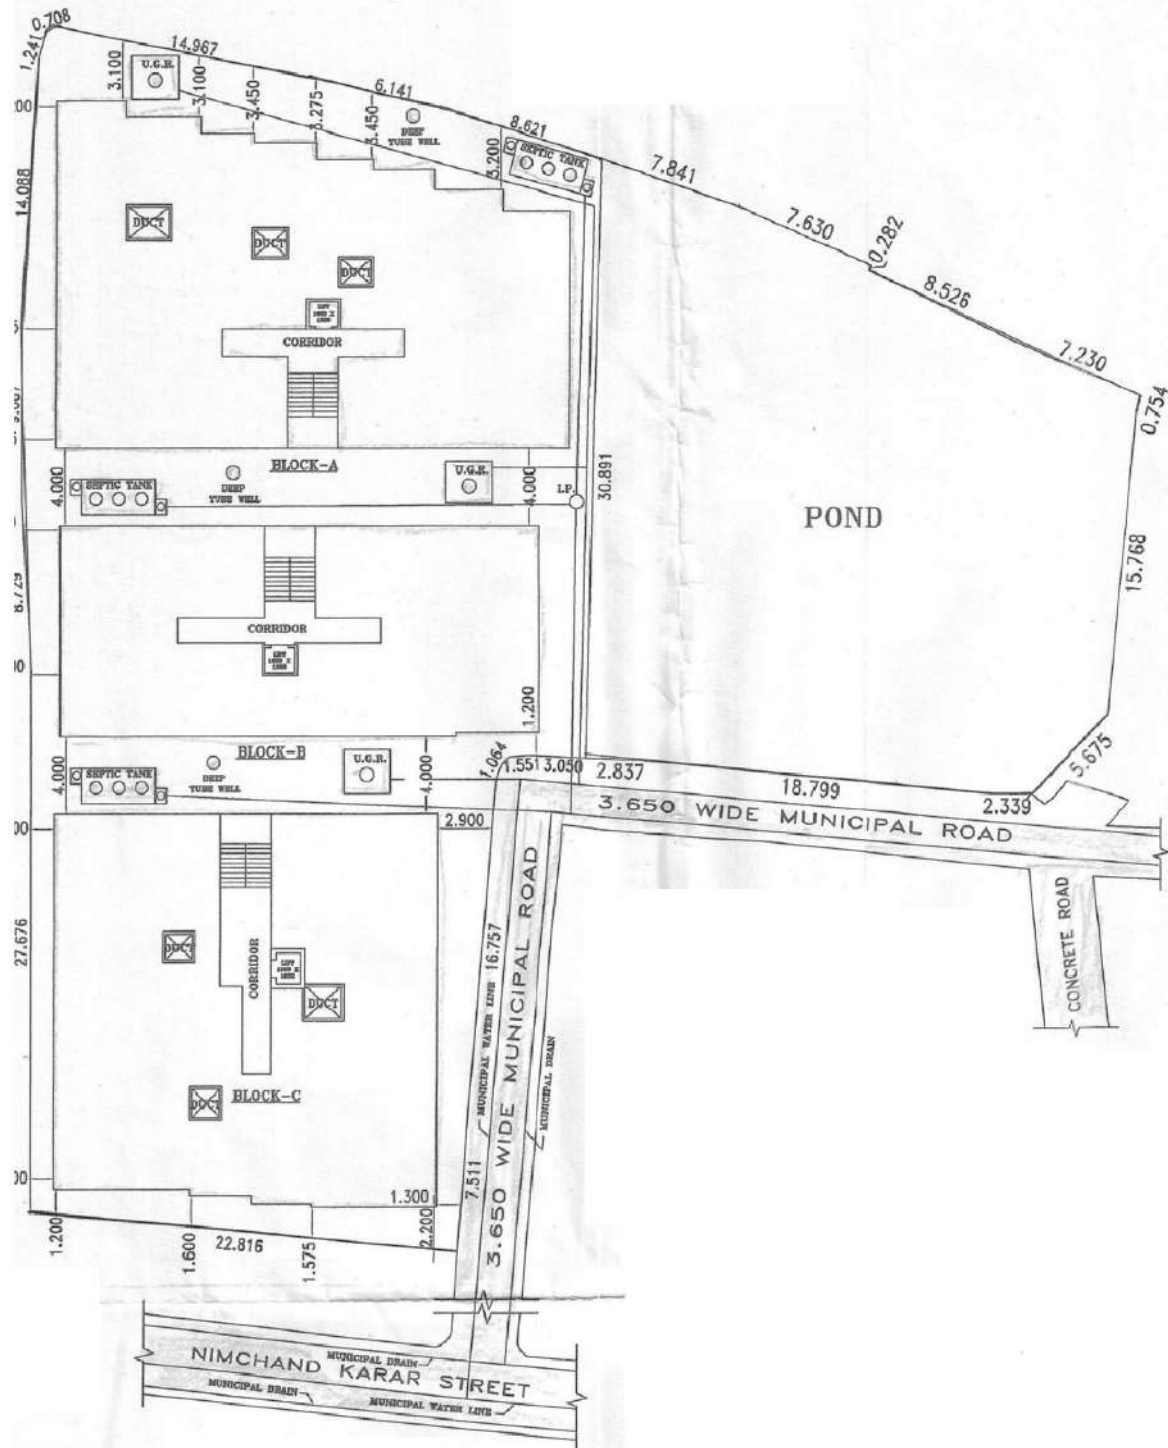

LATITUDE : 22.650526
LONGITUDE : 88.345055

GOURI CONSTRUCTIONS
Goutam Das
PARTNER

SIGNATURE OF OWNER