


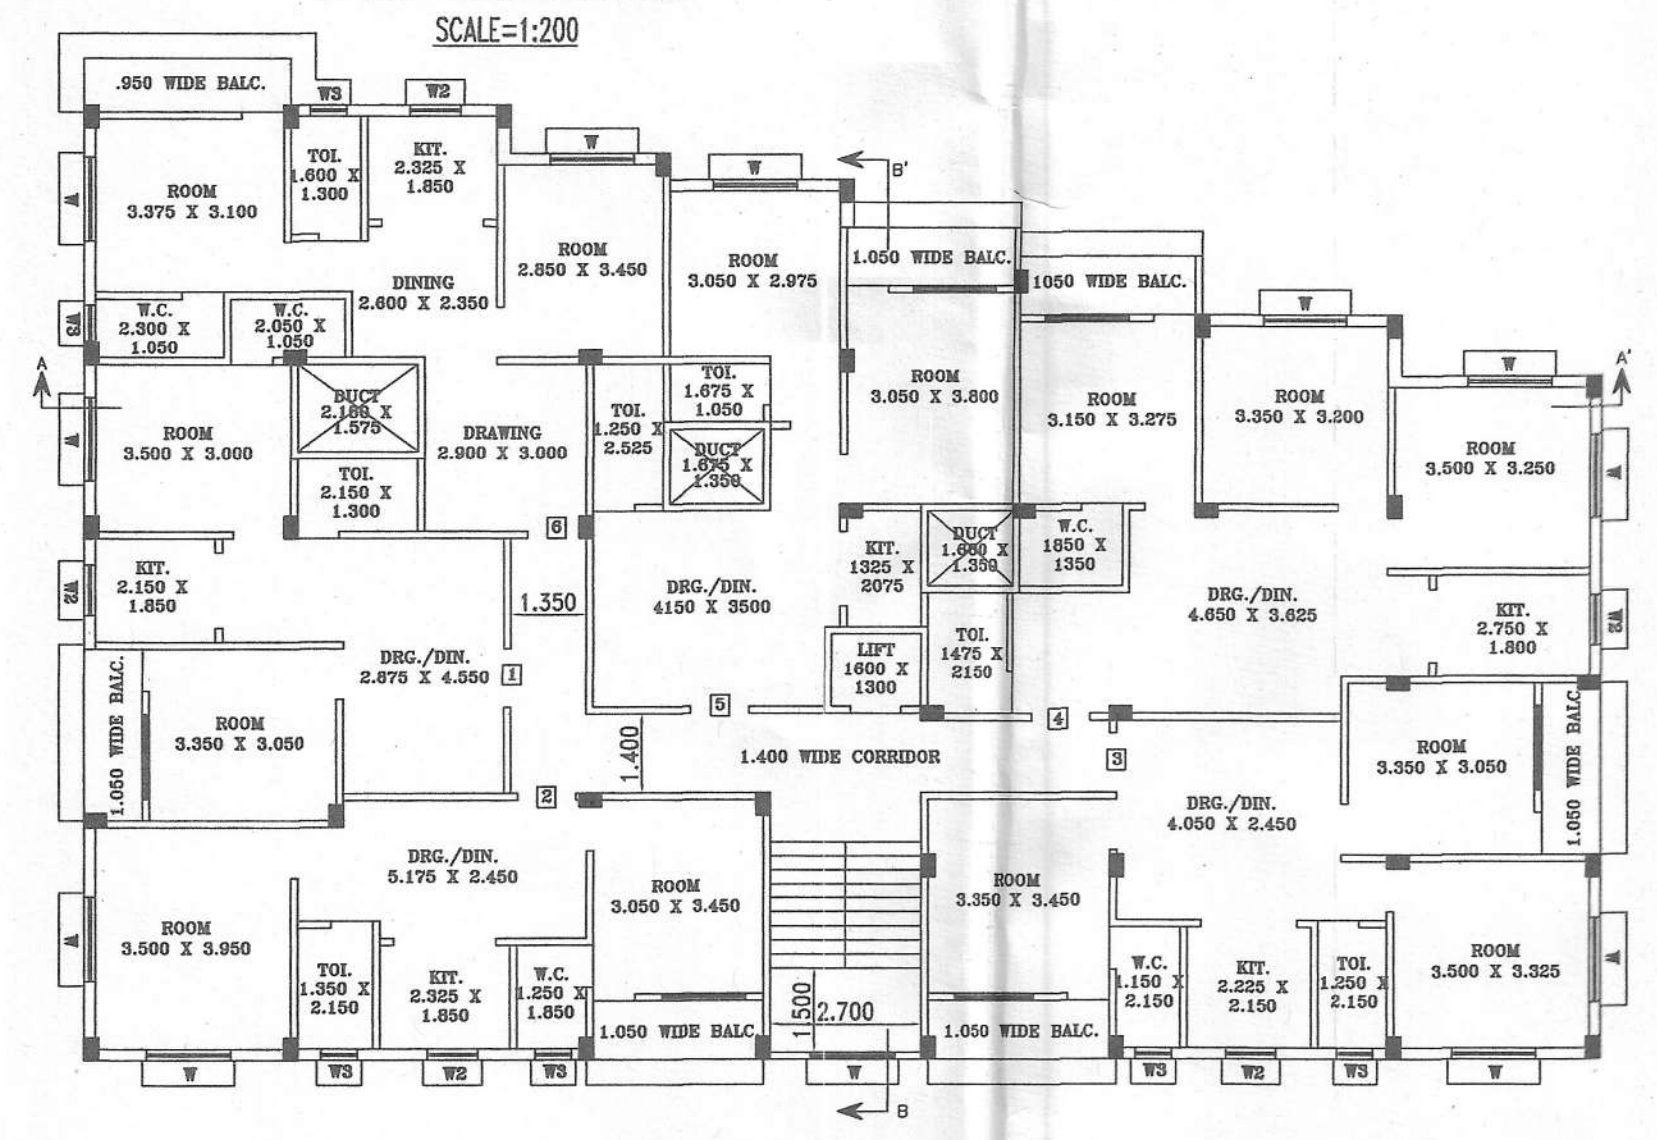
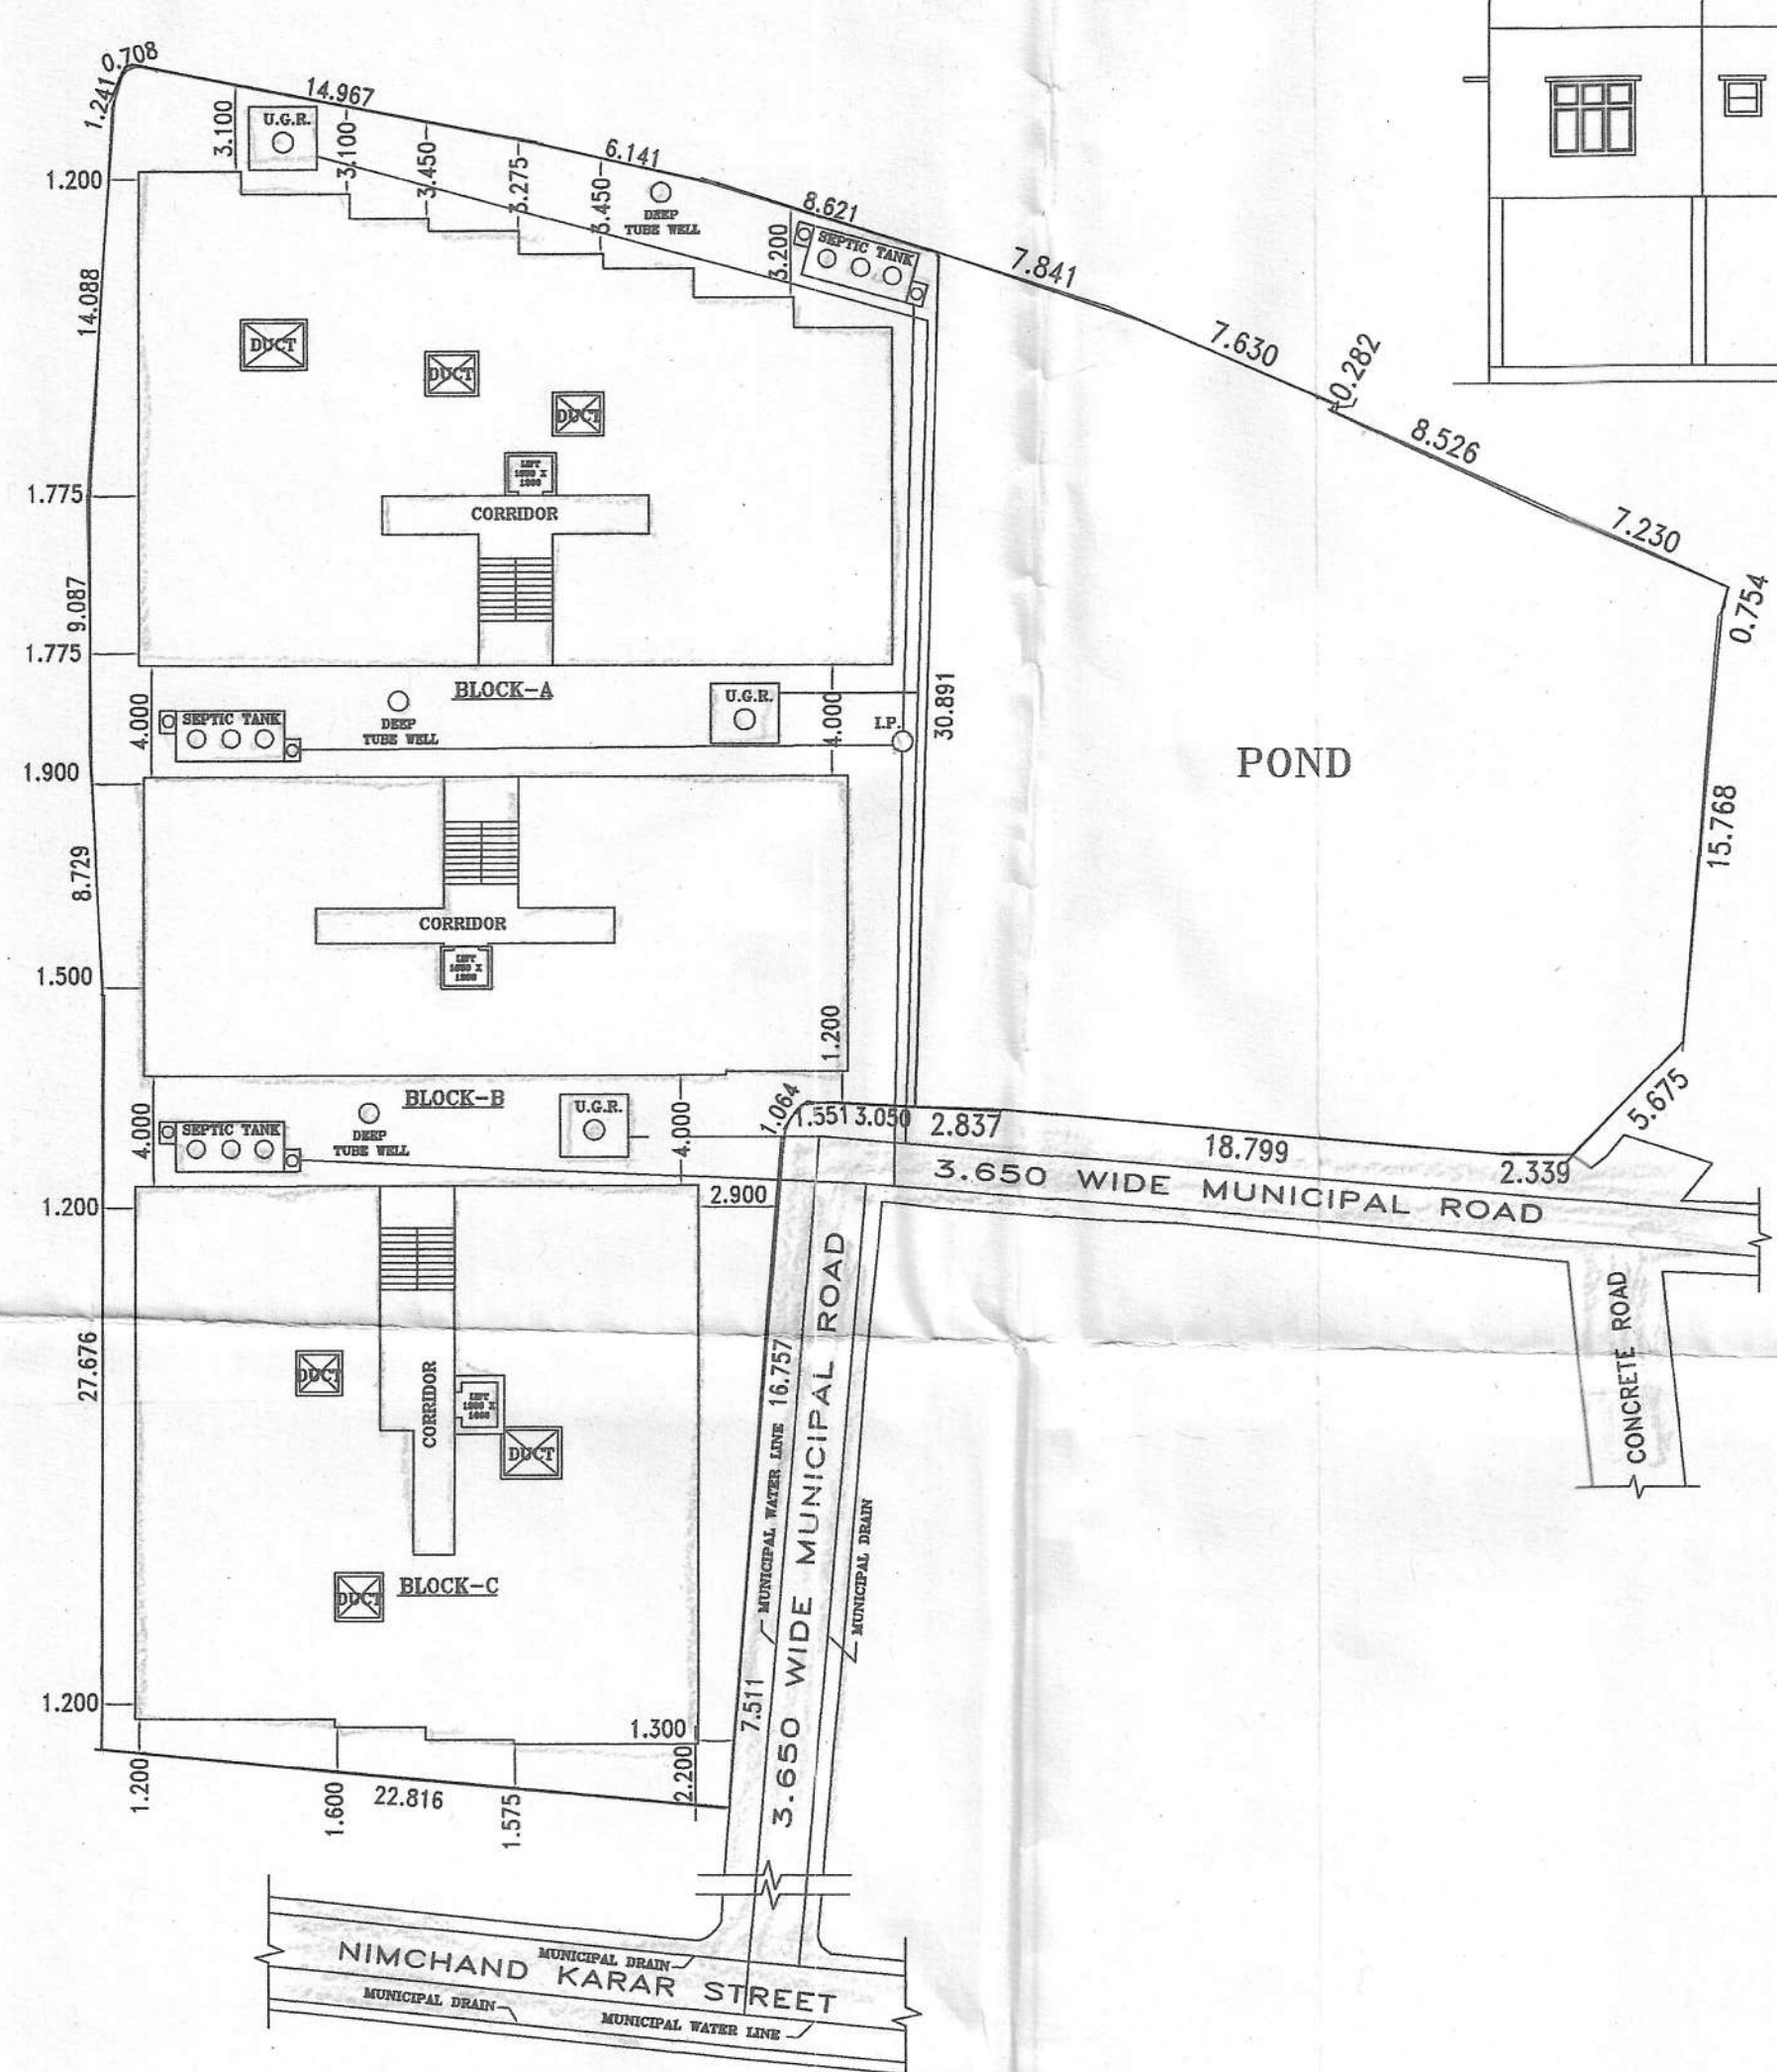
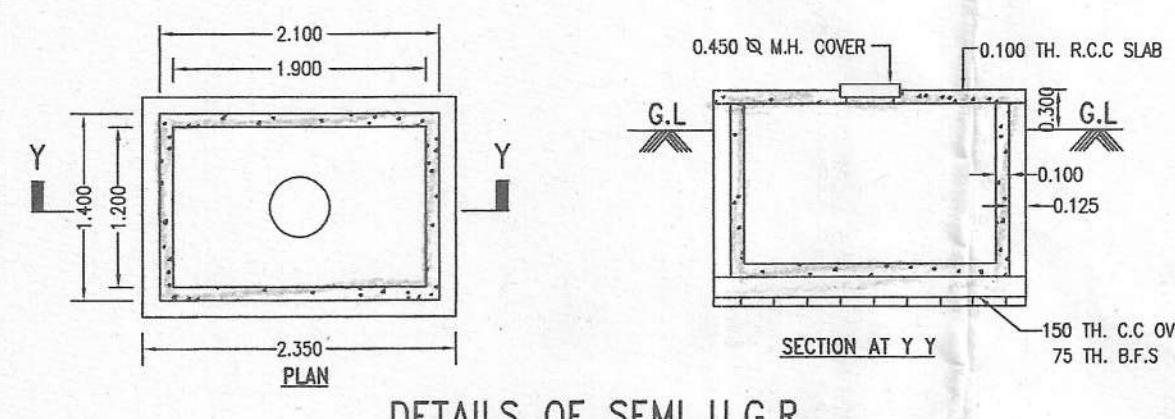
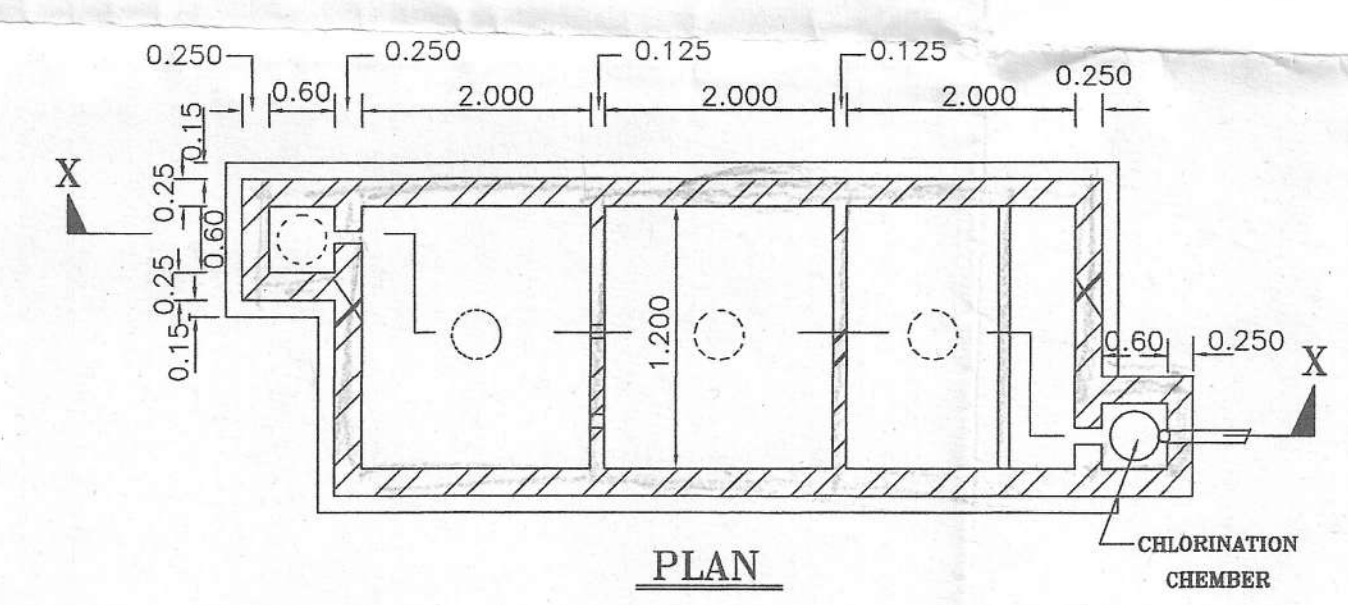


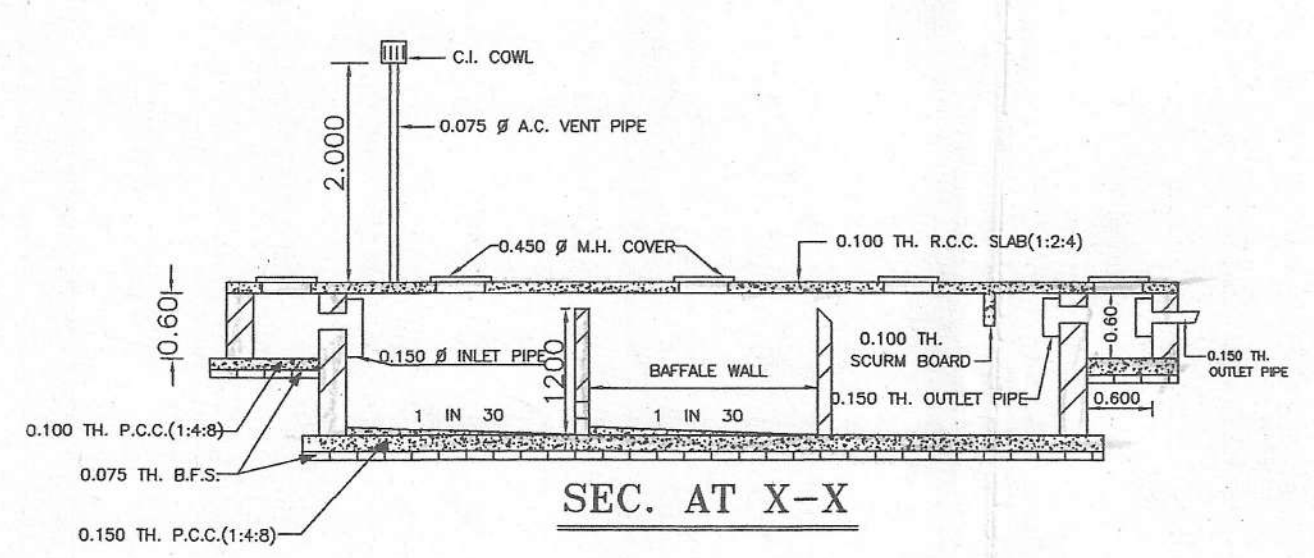



PROP. FIRST FLOOR PLAN  
[SCALE=1:1]  
BLOCK-A

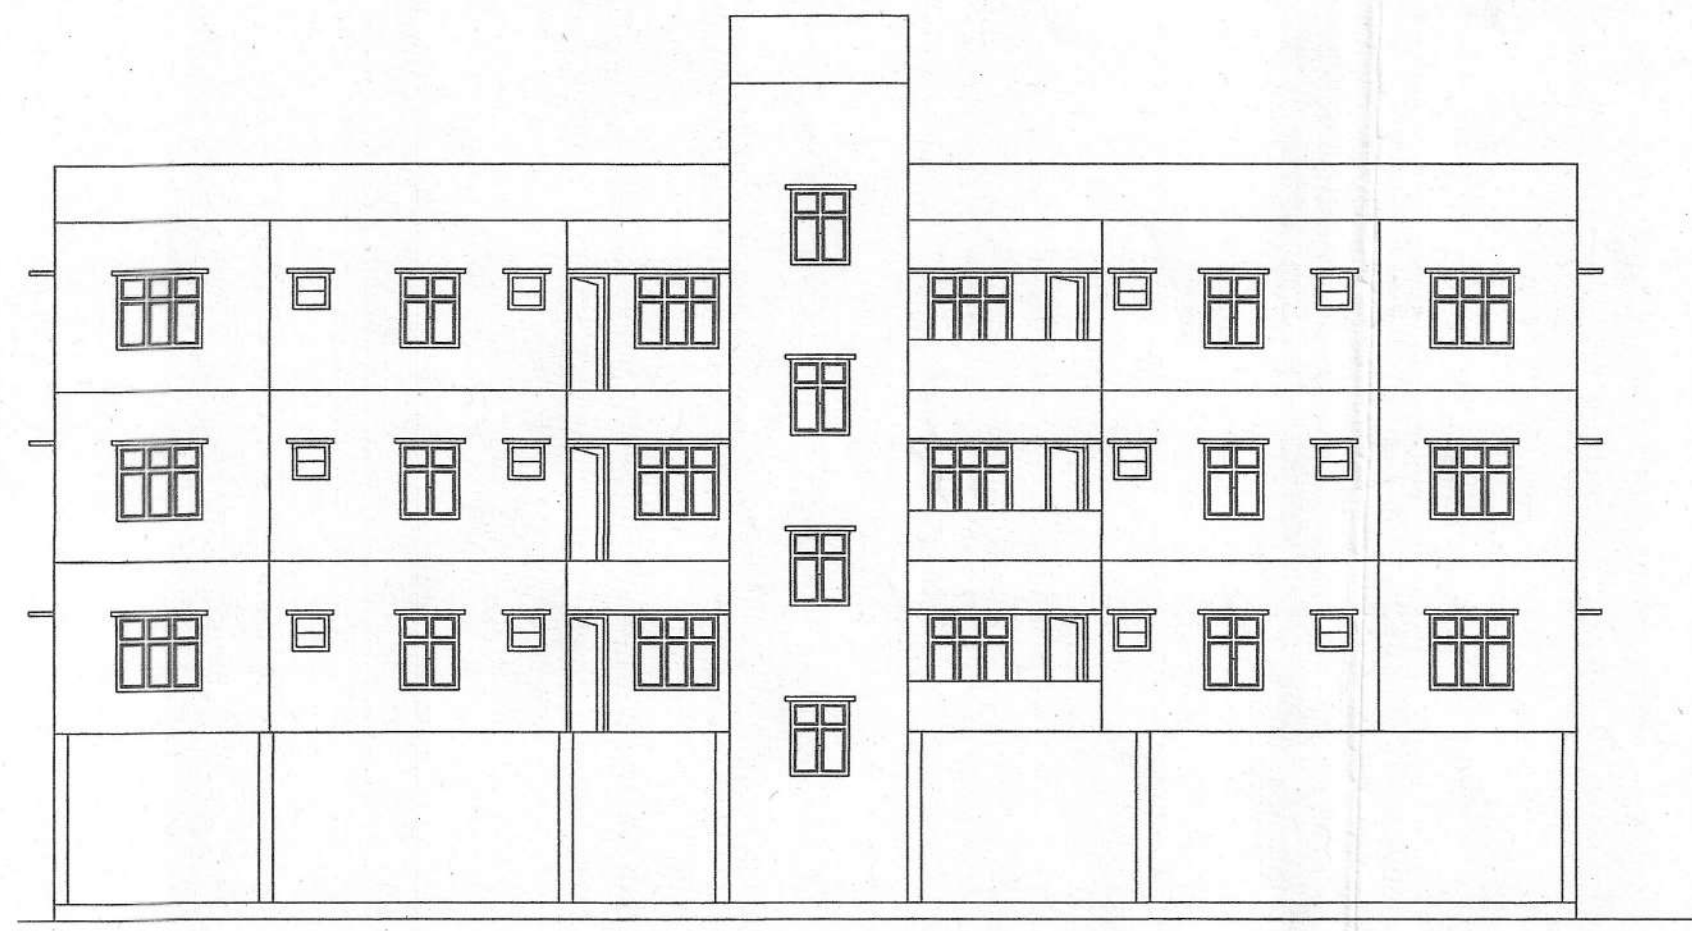


SEPTIC TANK DETAILS  
[SCALE=1:1]

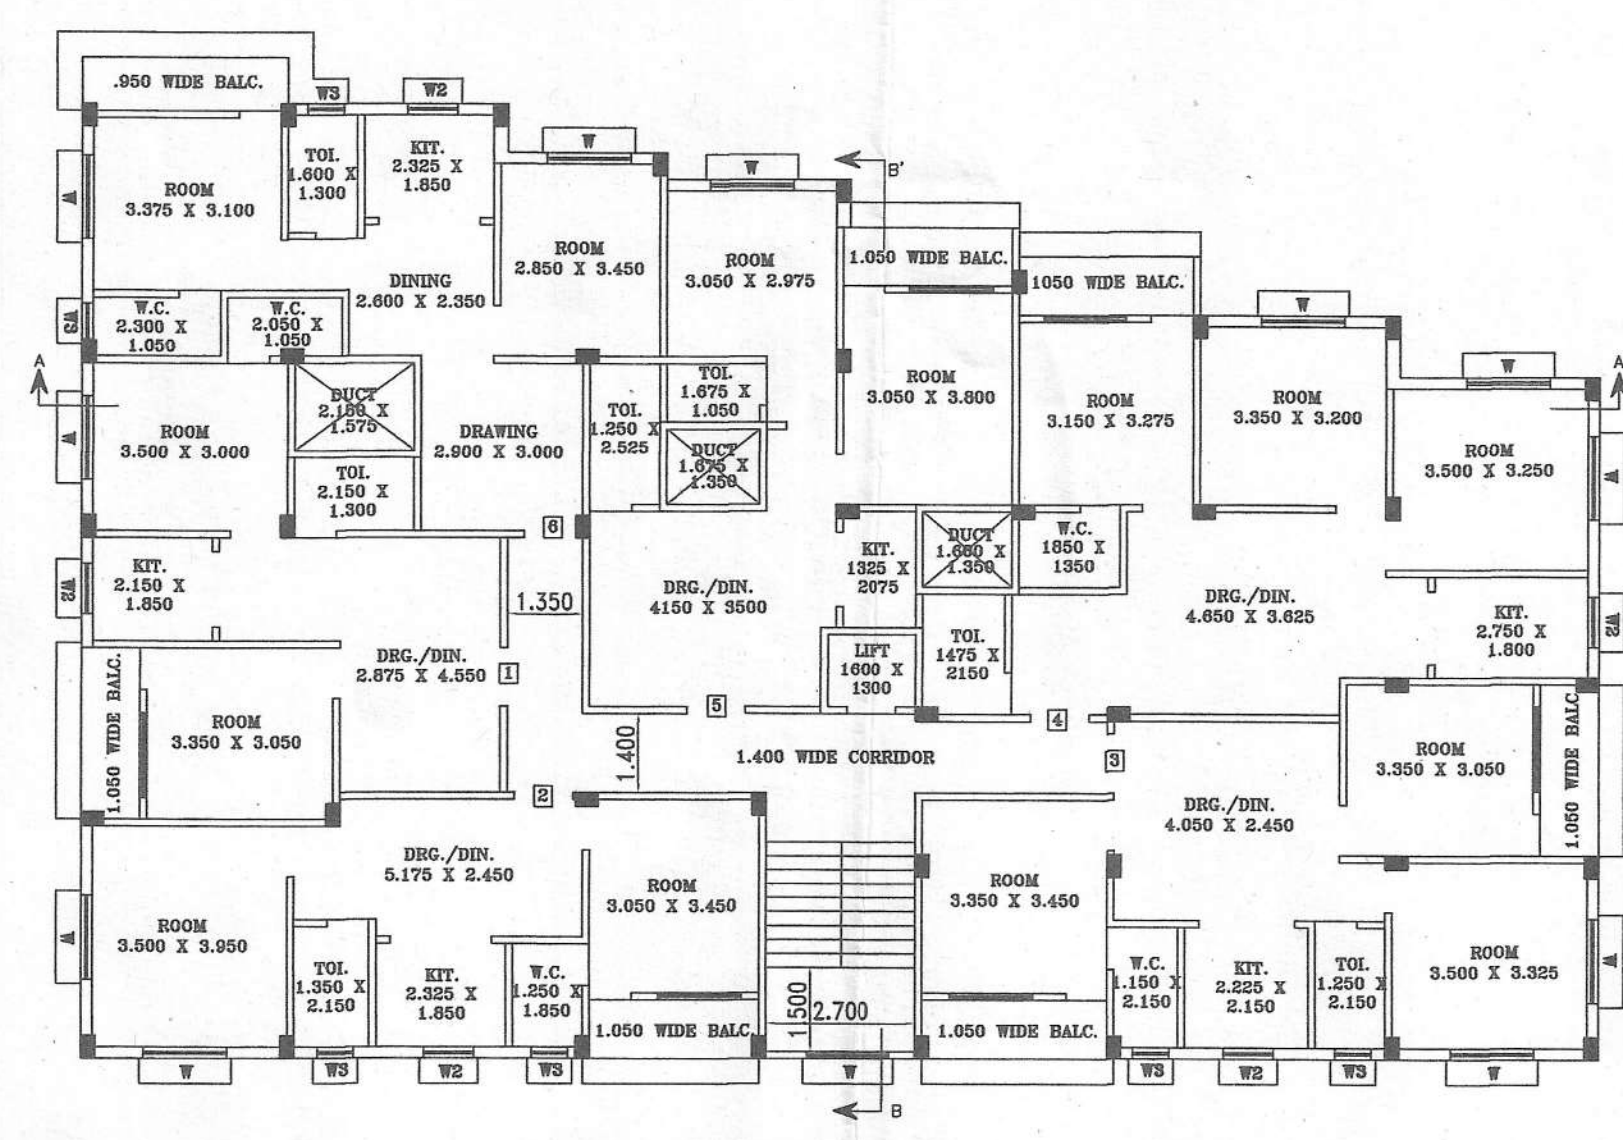

PROP. SECOND FLOOR PLAN  
[SCALE=1:1]  
BLOCK-A

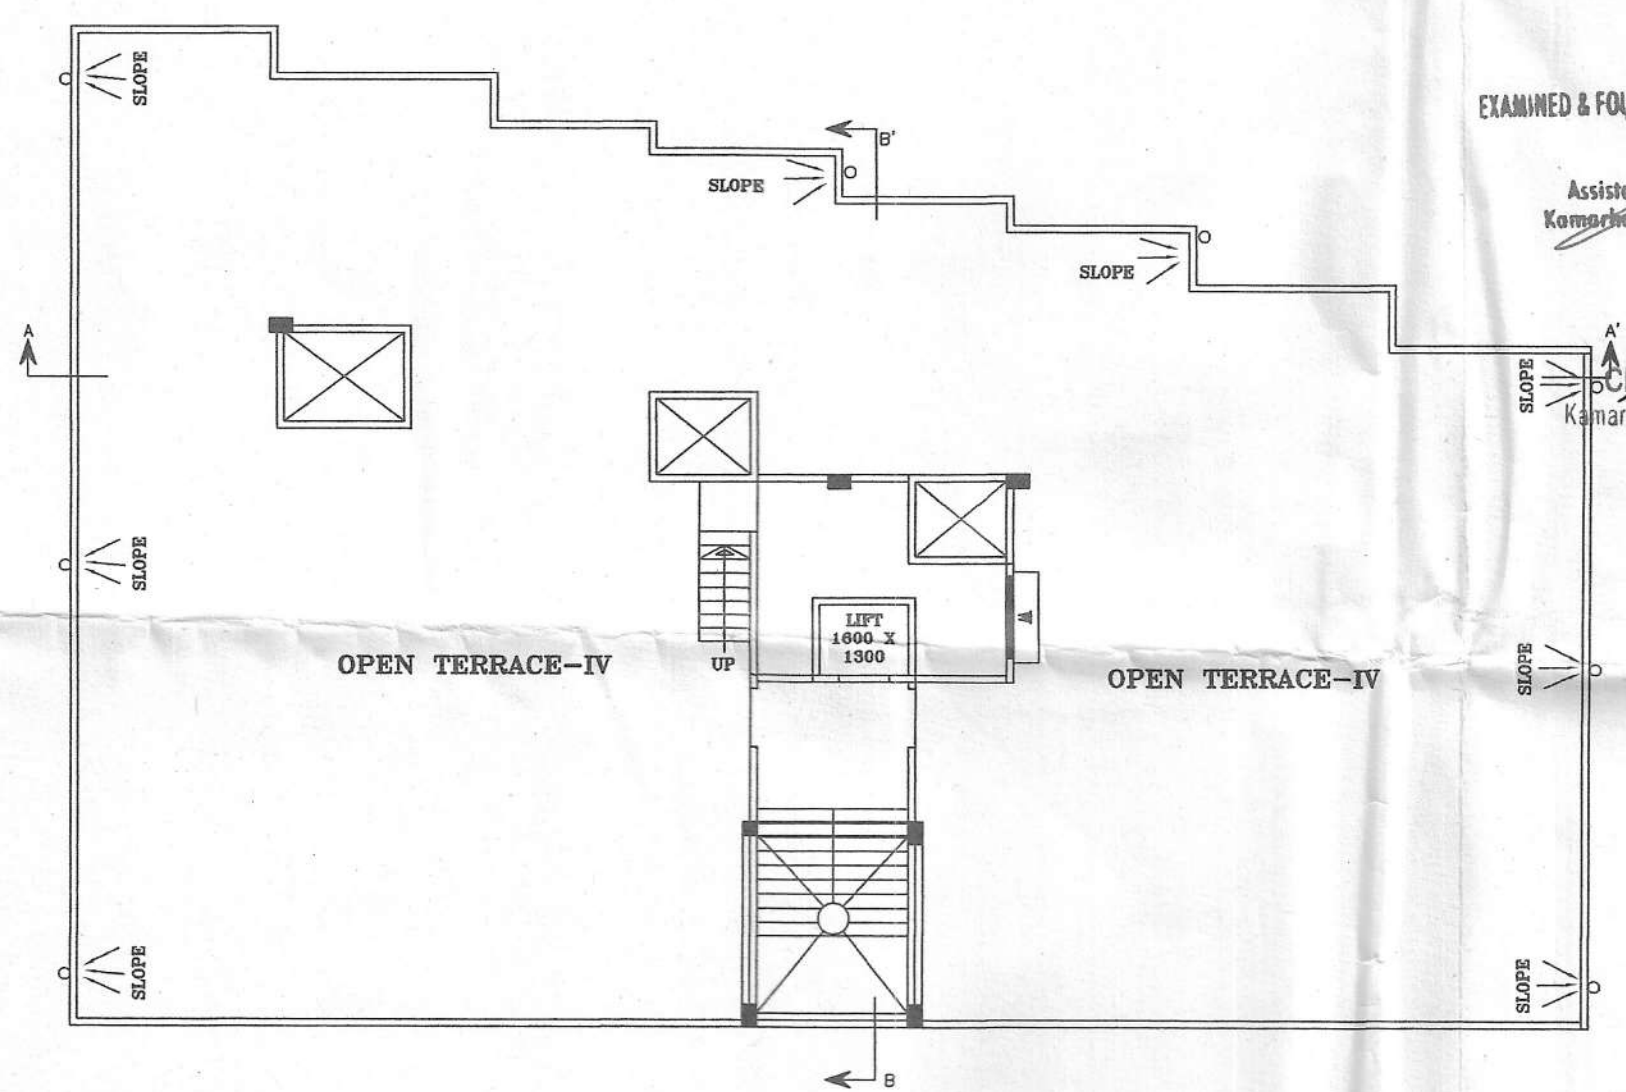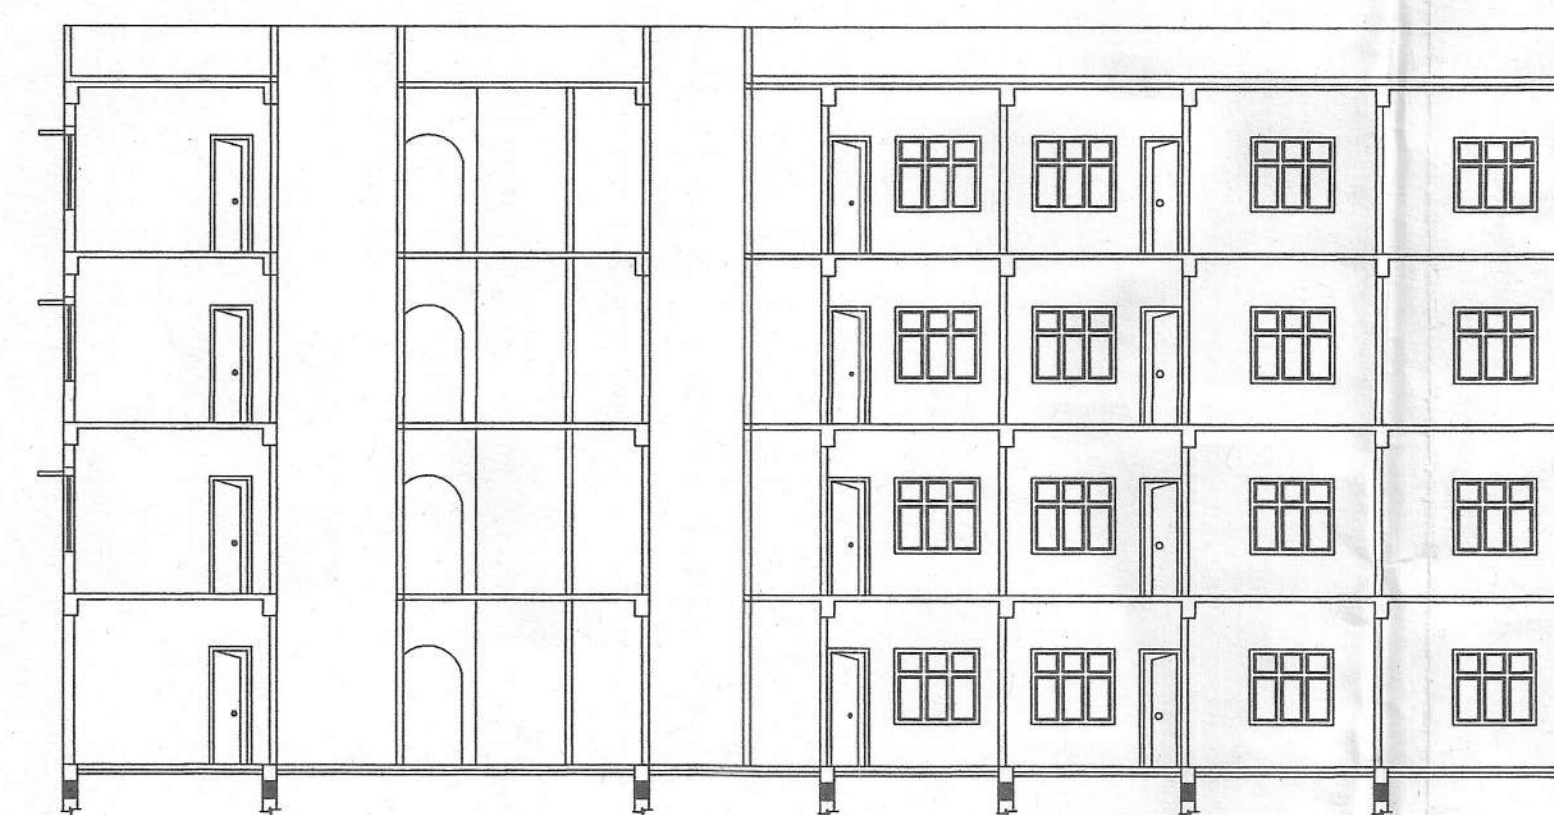


PROP. ROOF PLAN  
[SCALE=1:1]  
BLOCK-B

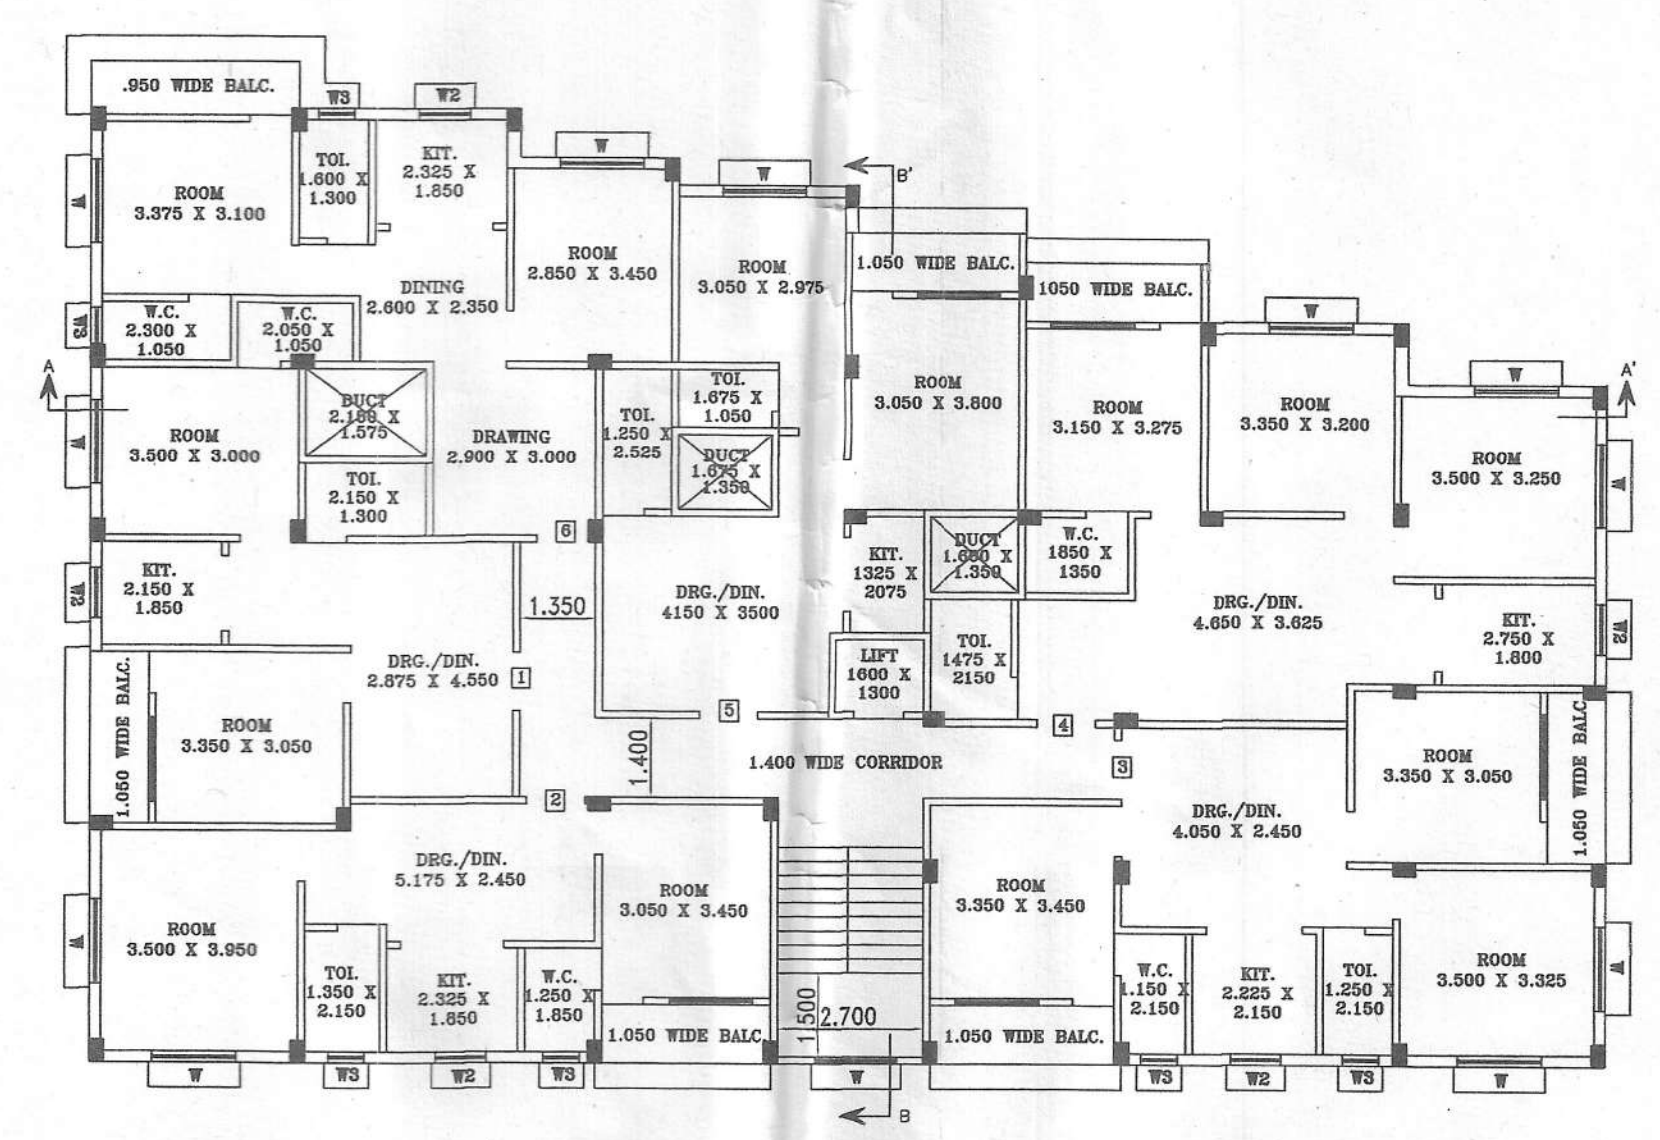

PROP. THIRD FLOOR PLAN  
[SCALE=1:1]  
BLOCK-A

BUILDING PLAN NO. 495/19-20

CONDITIONS:  
I) He must abide by the rules of West Bengal Municipal Act, 1933.  
II) Any Addition or Alteration require prior Sanction of the Municipality.  
III) Any Deviation from the Sanctioned Plan will require revocation of the Sanctioned Plan.  
IV) One copy of the Sanctioned Plan to be kept at site for any dispute arising in case of any dispute arises about Title of the Land.  
V) Notice of Commencement in Form to be submitted as per sec.20 of W.B.M. Act 1993 & Rule 28 of W.B.M. Rules 2007.  
VI) Notice of Completion in Form to be submitted as per sec.30 of W.B.M. Act 1993 & Rule 28 of W.B.M. Rules 2007.  
VII) Notice of Completion for other floors to be submitted in a modified plan of form-G.  
VIII) Notice of final completion to be submitted as per sec.22 of W.B.M. Act 1993 & Rule 28 of W.B.M. Rules 2007.  
IX) For any building above 3.00 mtr. height one L.B.S. as to be fit for the construction to be engaged by the owner to supervise over the works as per Rule 15.

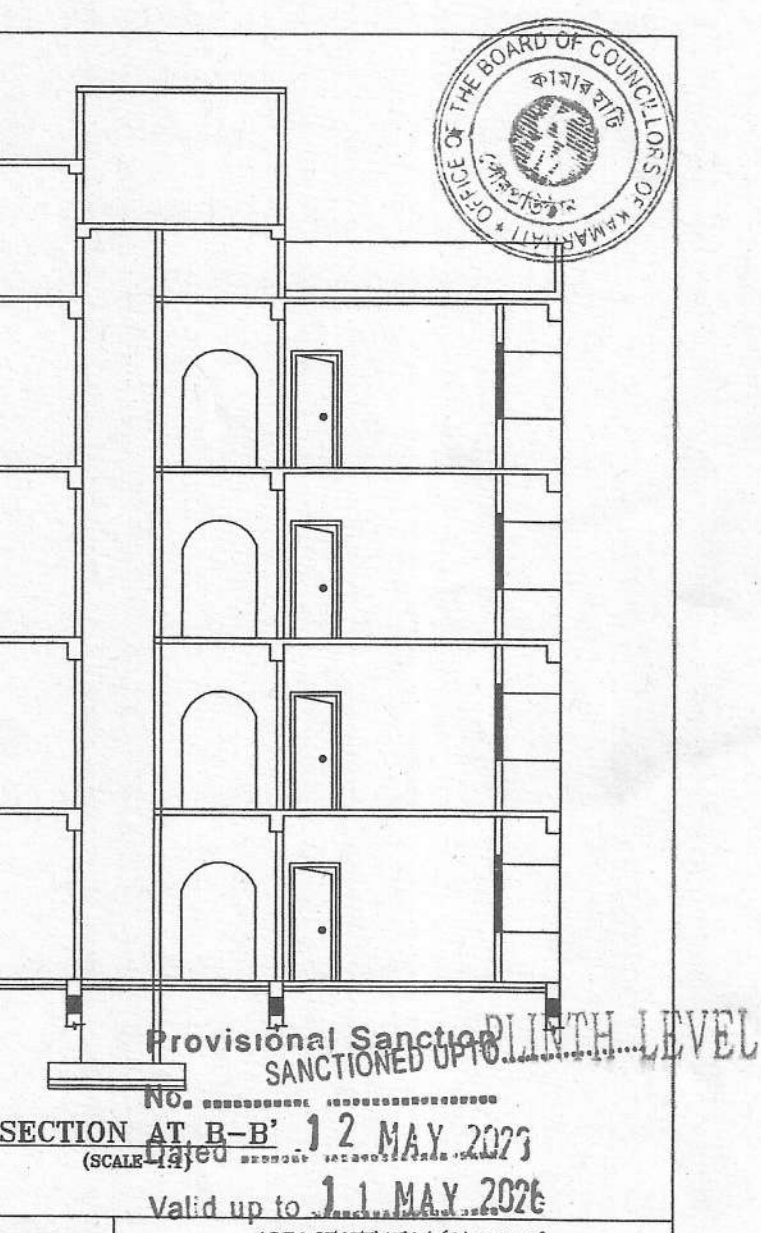

THE PLAN OF PROPOSED FOUR STORED RESIDENTIAL BUILDING AT PREMISES NO.-7/3, N.C. KAR STREET, ARIADAH, KOLKATA-57, MUZA-ARIADAH-KAMARHATI, DIST-24 PARGANAS (N), HOLDING NO.-1390, R.S. DAG NO.-5713/5894, 5713/5897, 5713/5898 & 5712, R.S. KHATIAN, P.S.-BELGHARIA, DIST-24 PARGANAS (N), OWNER "KAMARHATI MUNICIPALITY"

NAME OF THE ASSESSEE:  
(1) SMT. SUBIR PAUL, (2) SRI. PRABIR PAUL, (3) SMT. RAJANA PAUL, (4) SMT. ANJANA PODDER, (5) SMT. INDIRA PAUL, (6) SMT. MANDIRA DAS, (7) SRI. BISWANATH PAUL, (8) SRI. PRANAB KUMAR PAUL, (9) SRI. PRADIP KUMAR PAUL, (10) SRI. DIPU PAUL, (11) SRI. SUKUMAR PAUL, (12) SRI. RAJKUMAR PAUL, (13) SMT. SANDHYA PAUL, (14) SMT. MANJU TAPADAR, (15) SMT. AMITA PAUL, (16) SRI. PRATIM PAUL, (17) SMT. PROMITA CHOWDHURY, (18) SRI. UTTAM PAUL, (19) SMT. MANJU PAUL, (20) SRI. ASHOK KUMAR PAUL, (21) SRI. MADAN GOPAL PAUL, (22) SRI. PARIJAL KUNDU, (23) SMT. SWAPNA PAUL, (24) SMT. SHIBANI KUNDU, (25) SMT. PINKI PAUL.

SCHEDULE OF DOORS/WINDOWS

| NAME   | NO.   | WIDTH | HEIGHT | DESCRIPTION  |
|--------|-------|-------|--------|--------------|
| DOOR   | D1    | 1.050 | 2.100  | PANELLED     |
| DOOR   | D2    | 0.900 | 2.100  | PANELLED     |
| DOOR   | D1/D2 | 0.750 | 2.100  | PANELLED     |
| WINDOW | W1    | 1.500 | 1.350  | FULLY GLAZED |
| WINDOW | W2    | 1.250 | 1.350  | FULLY GLAZED |
| WINDOW | W3    | 0.850 | 0.650  | FULLY GLAZED |

OWNER'S DECLARATION  
I/WE HEREBY DECLARE THAT WE ARE THE OWNERS/LESSEES OF THE PROPERTY TO BE BUILT UPON AND THE COPY OF THE REGISTERED DEED OF THE LAND OR OTHER DOCUMENTS IN SUPPORT OF OWNERSHIP/LEASES OF LAND ARE SUBMITTED HERETO. THAT THE ABOVE PLOT OF LAND IS THE ONLY PLOT OF VACANT LAND HELD BY ME/US IN ANY OF THE URBAN AGGLOMERATIONS COVERED UNDER THE URBAN LAND (CEILING AND REGULATION) ACT, 1976 AND THAT EXTENT OF THAT PLOT IS WITHIN THE CEILING LIMIT OF VACANT LAND IMPOSED BY THE SMO ACT.

SIGNATURE OF OWNER/S  
I/We hereby declare that we are the owners/lessees of the property to be built upon and the copy of the registered deed of the land or other documents in support of ownership/leases of land are submitted hereto. That the above plot of land is the only plot of vacant land held by me/us in any of the urban agglomerations covered under the urban land (ceiling and regulation) act, 1976 and that extent of that plot is within the ceiling limit of vacant land imposed by the SMO act.

CONSULTANT DECLARATION  
CERTIFIED THAT I HAVE BEEN ENGAGED AS LICENSED BUILDING SURVEYOR-II FOR THE PROPOSED BUILDING AT THIS PREMISES BY THE OWNERS/LESSEES FOR PLANNING, DESIGNING, SUPERVISION & COMPLETION OF THE WORK AS PER THE WEST BENGAL MUNICIPAL (BUILDING) RULES, 2007 (AMENDED). I WILL BE INDIVIDUALLY RESPONSIBLE FOR ENSURING THE SAFETY OF THE BUILDING AS A WHOLE.

TAPAS KUMAR ROY  
ARCHITECT  
Regn. No. CA/2010/49480  
SIG. OF L.B.S.

NOTES:-  
1. ALL BRICK WORK TO BE DONE IN CEMENT MORTAR (1:6:12TH (1:4)  
2. ALL R.C.C. WORK TO BE DONE IN M-40 GRADE OF CONCRETE  
3. GRADE OF STEEL IS 415 AS PER IS 456  
4. BEARING CAPACITY OF SOIL 12 TON/SQ. M. (ASSUMED).  
5. ALL R.C.C. WORK SHALL BE DONE AS PER E.C.O.D.

PLAN, ELEVATION, SECTION & SITE PLAN  
DATE: \_\_\_\_\_  
DEALT: \_\_\_\_\_  
CHECKED: \_\_\_\_\_