




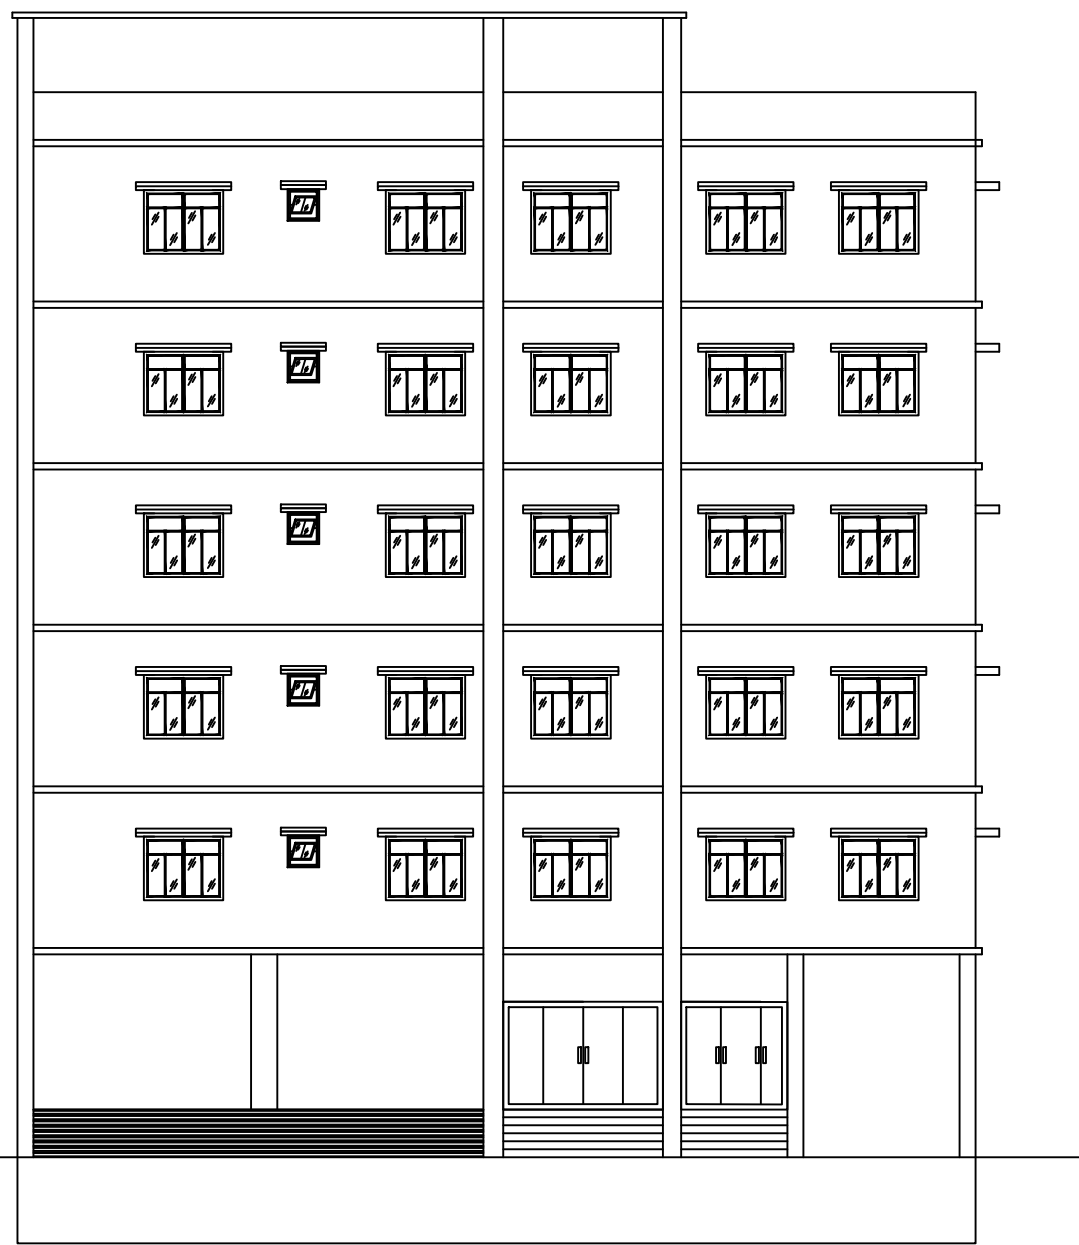


FRONT ELEVATION  
SCALE- (1 : 100)

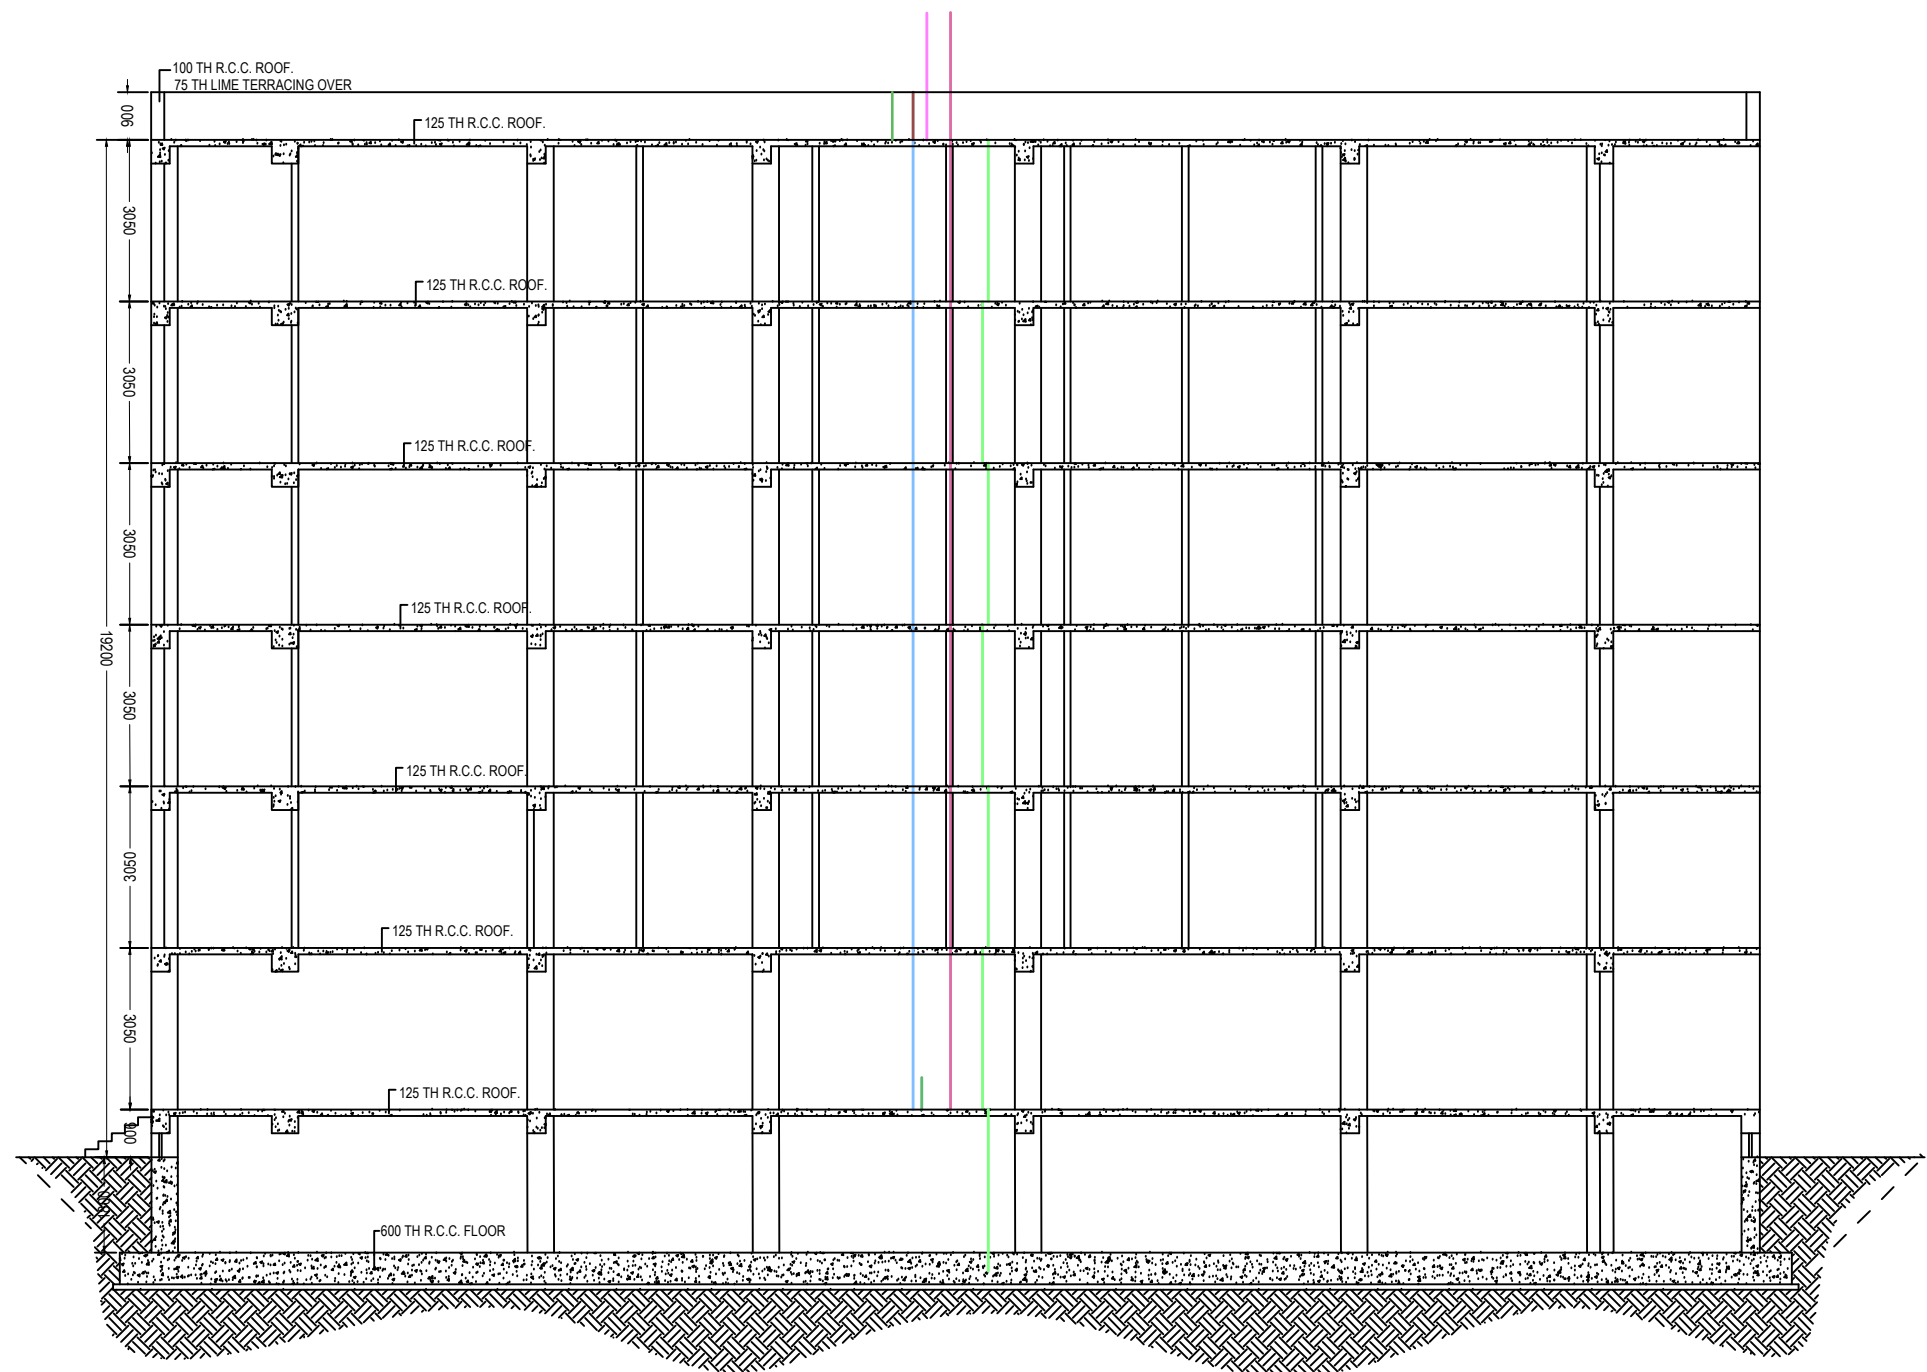


CROSS SECTION OF X - X'  
SCALE- (1 : 100)

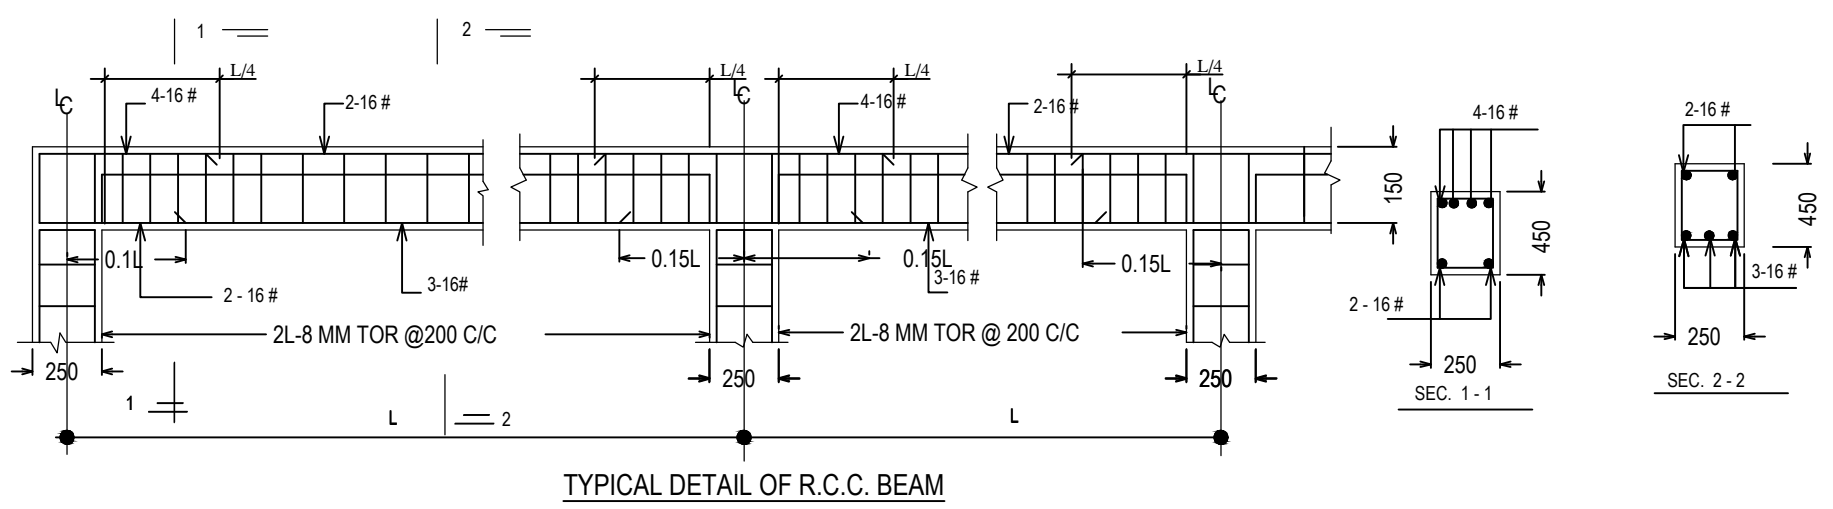


TYPICAL DETAIL OF R.C.C. BEAM

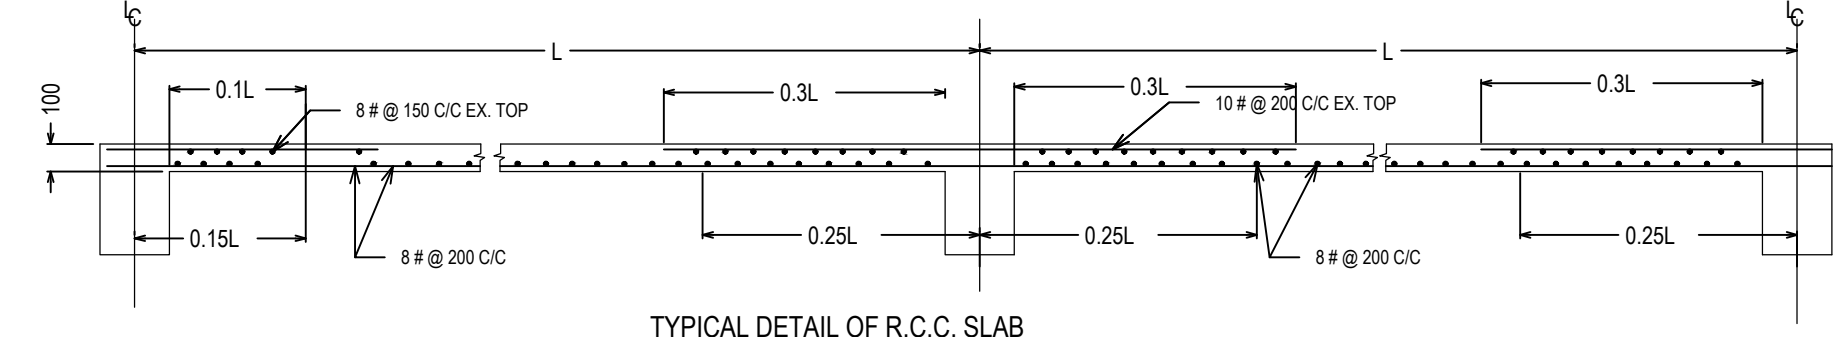


TYPICAL DETAIL OF R.C.C. SLAB

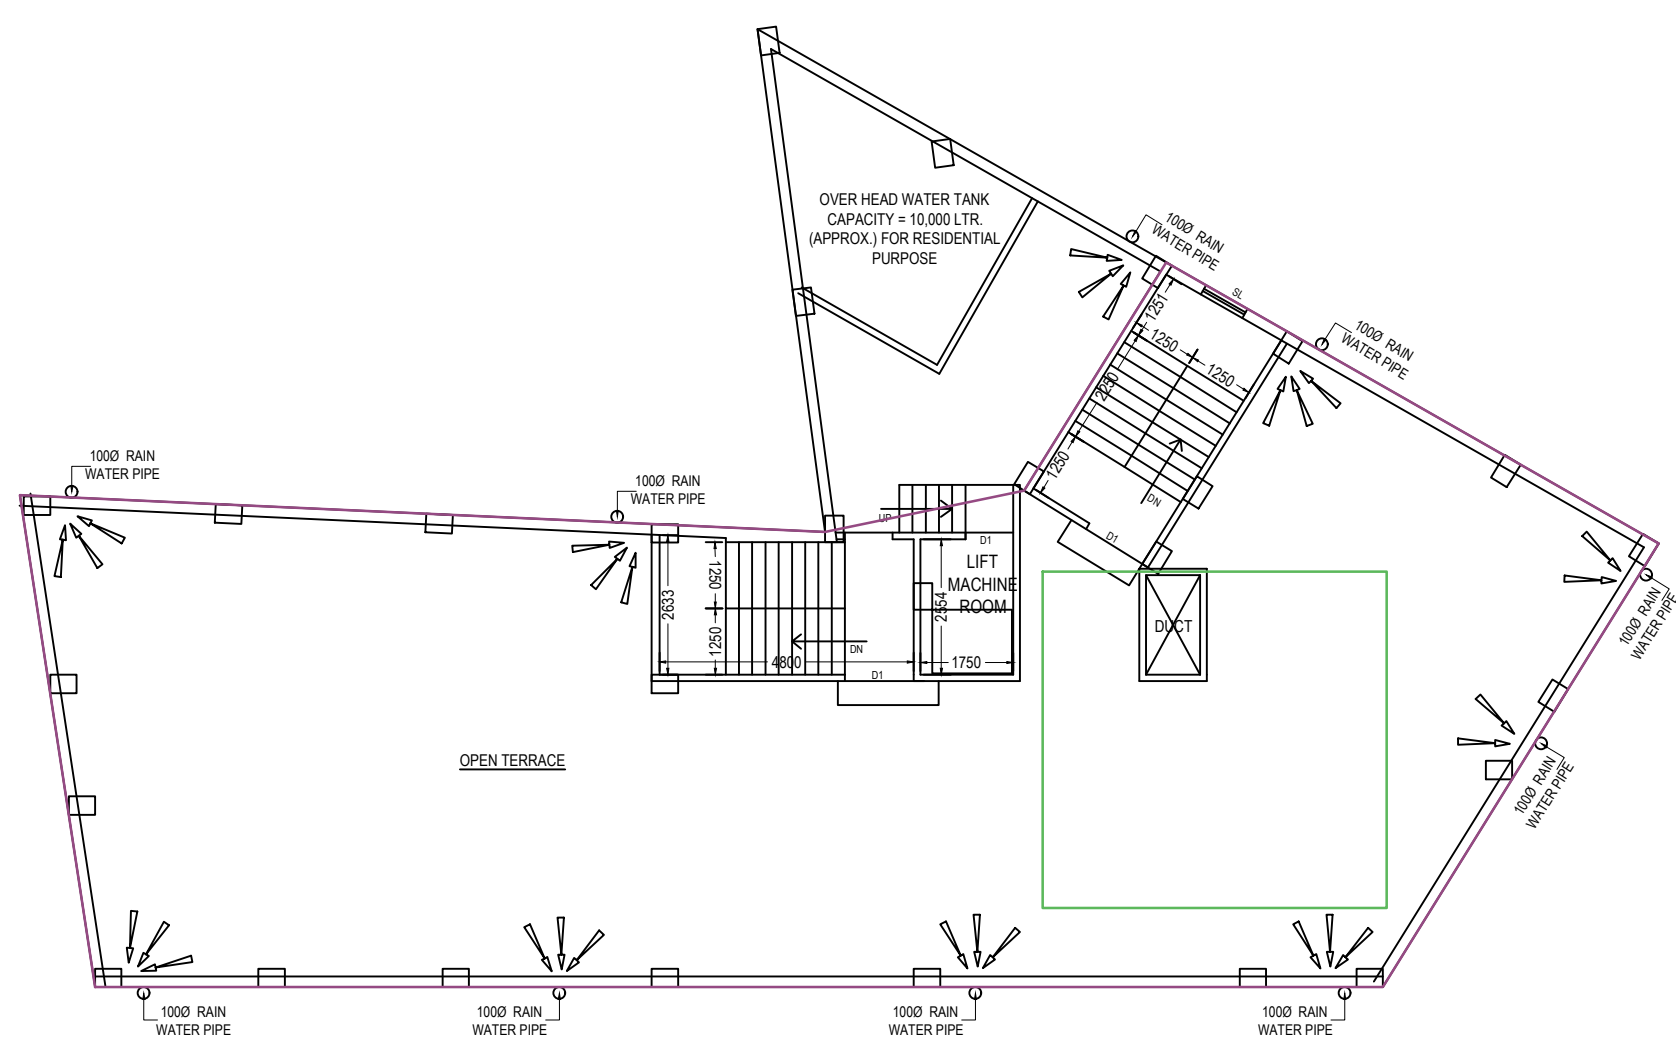


TERRACE PLAN  
SCALE- (1 : 100)

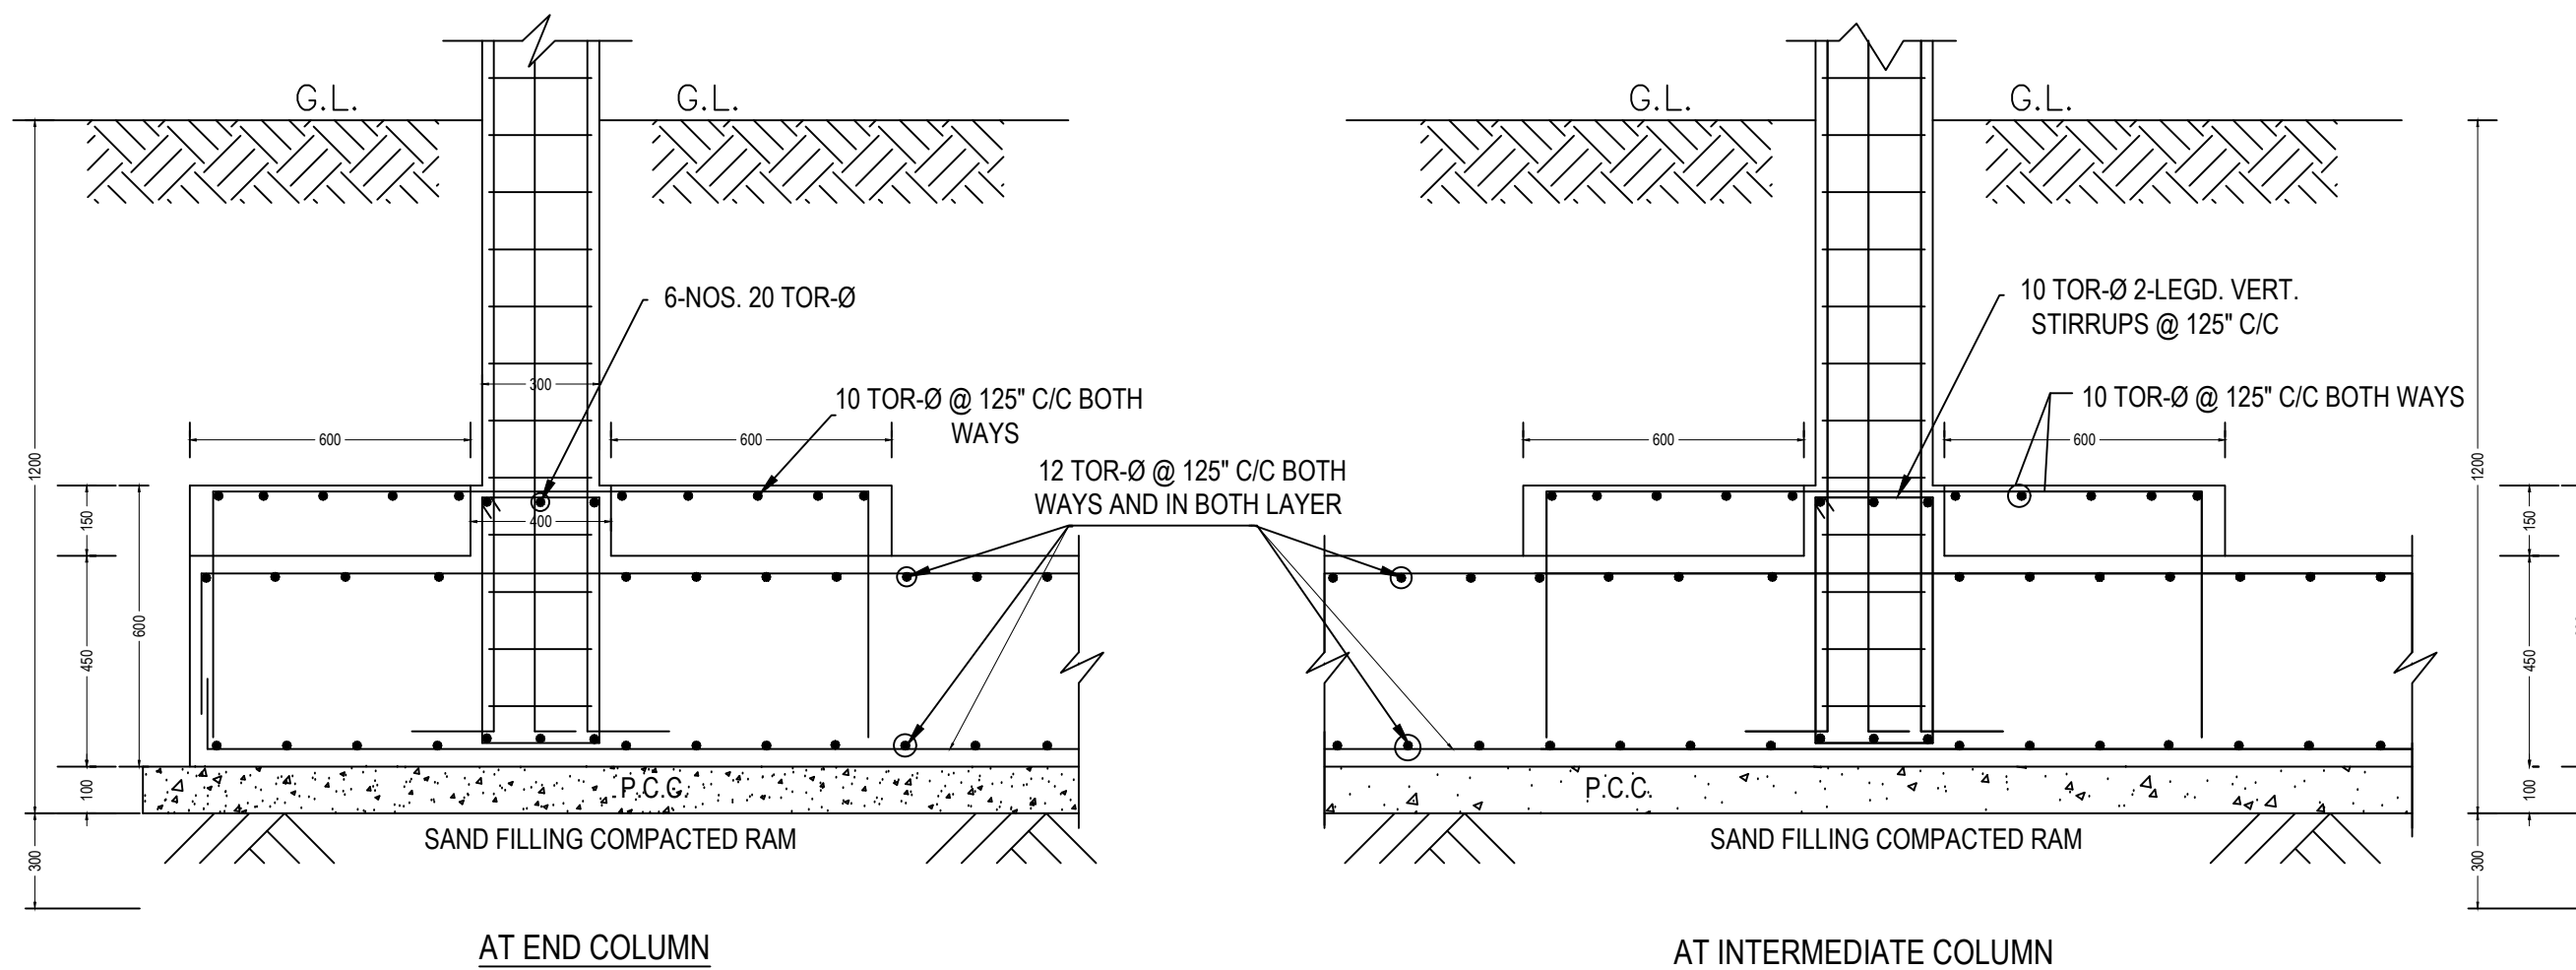


TYP. DETAILING OF FLOATING SLAB

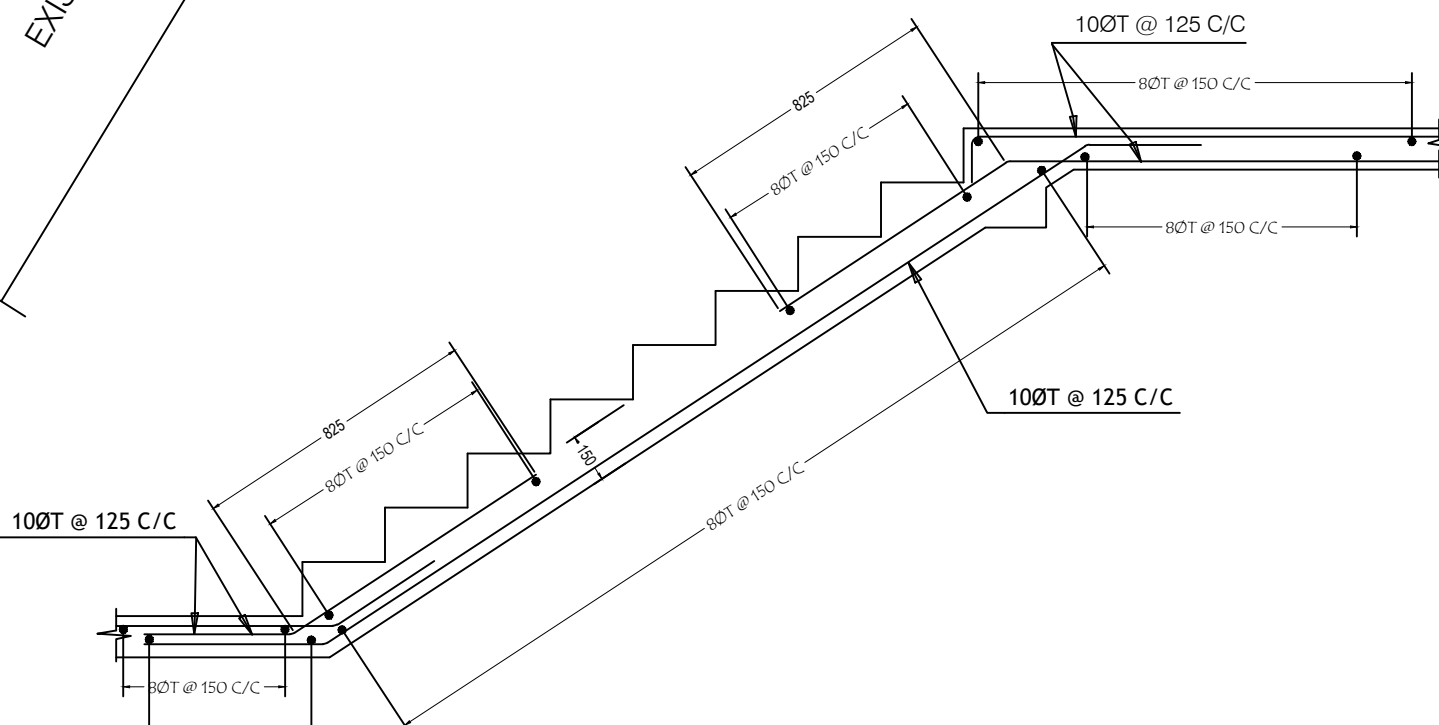


TYPICAL DETAIL OF STAIR CASE

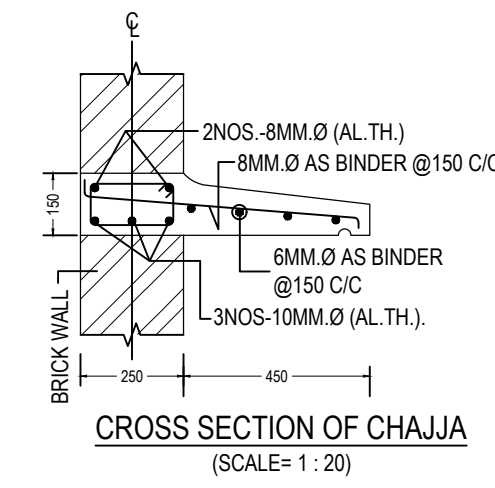


CROSS SECTION OF CHAJJA  
SCALE- (1 : 20)

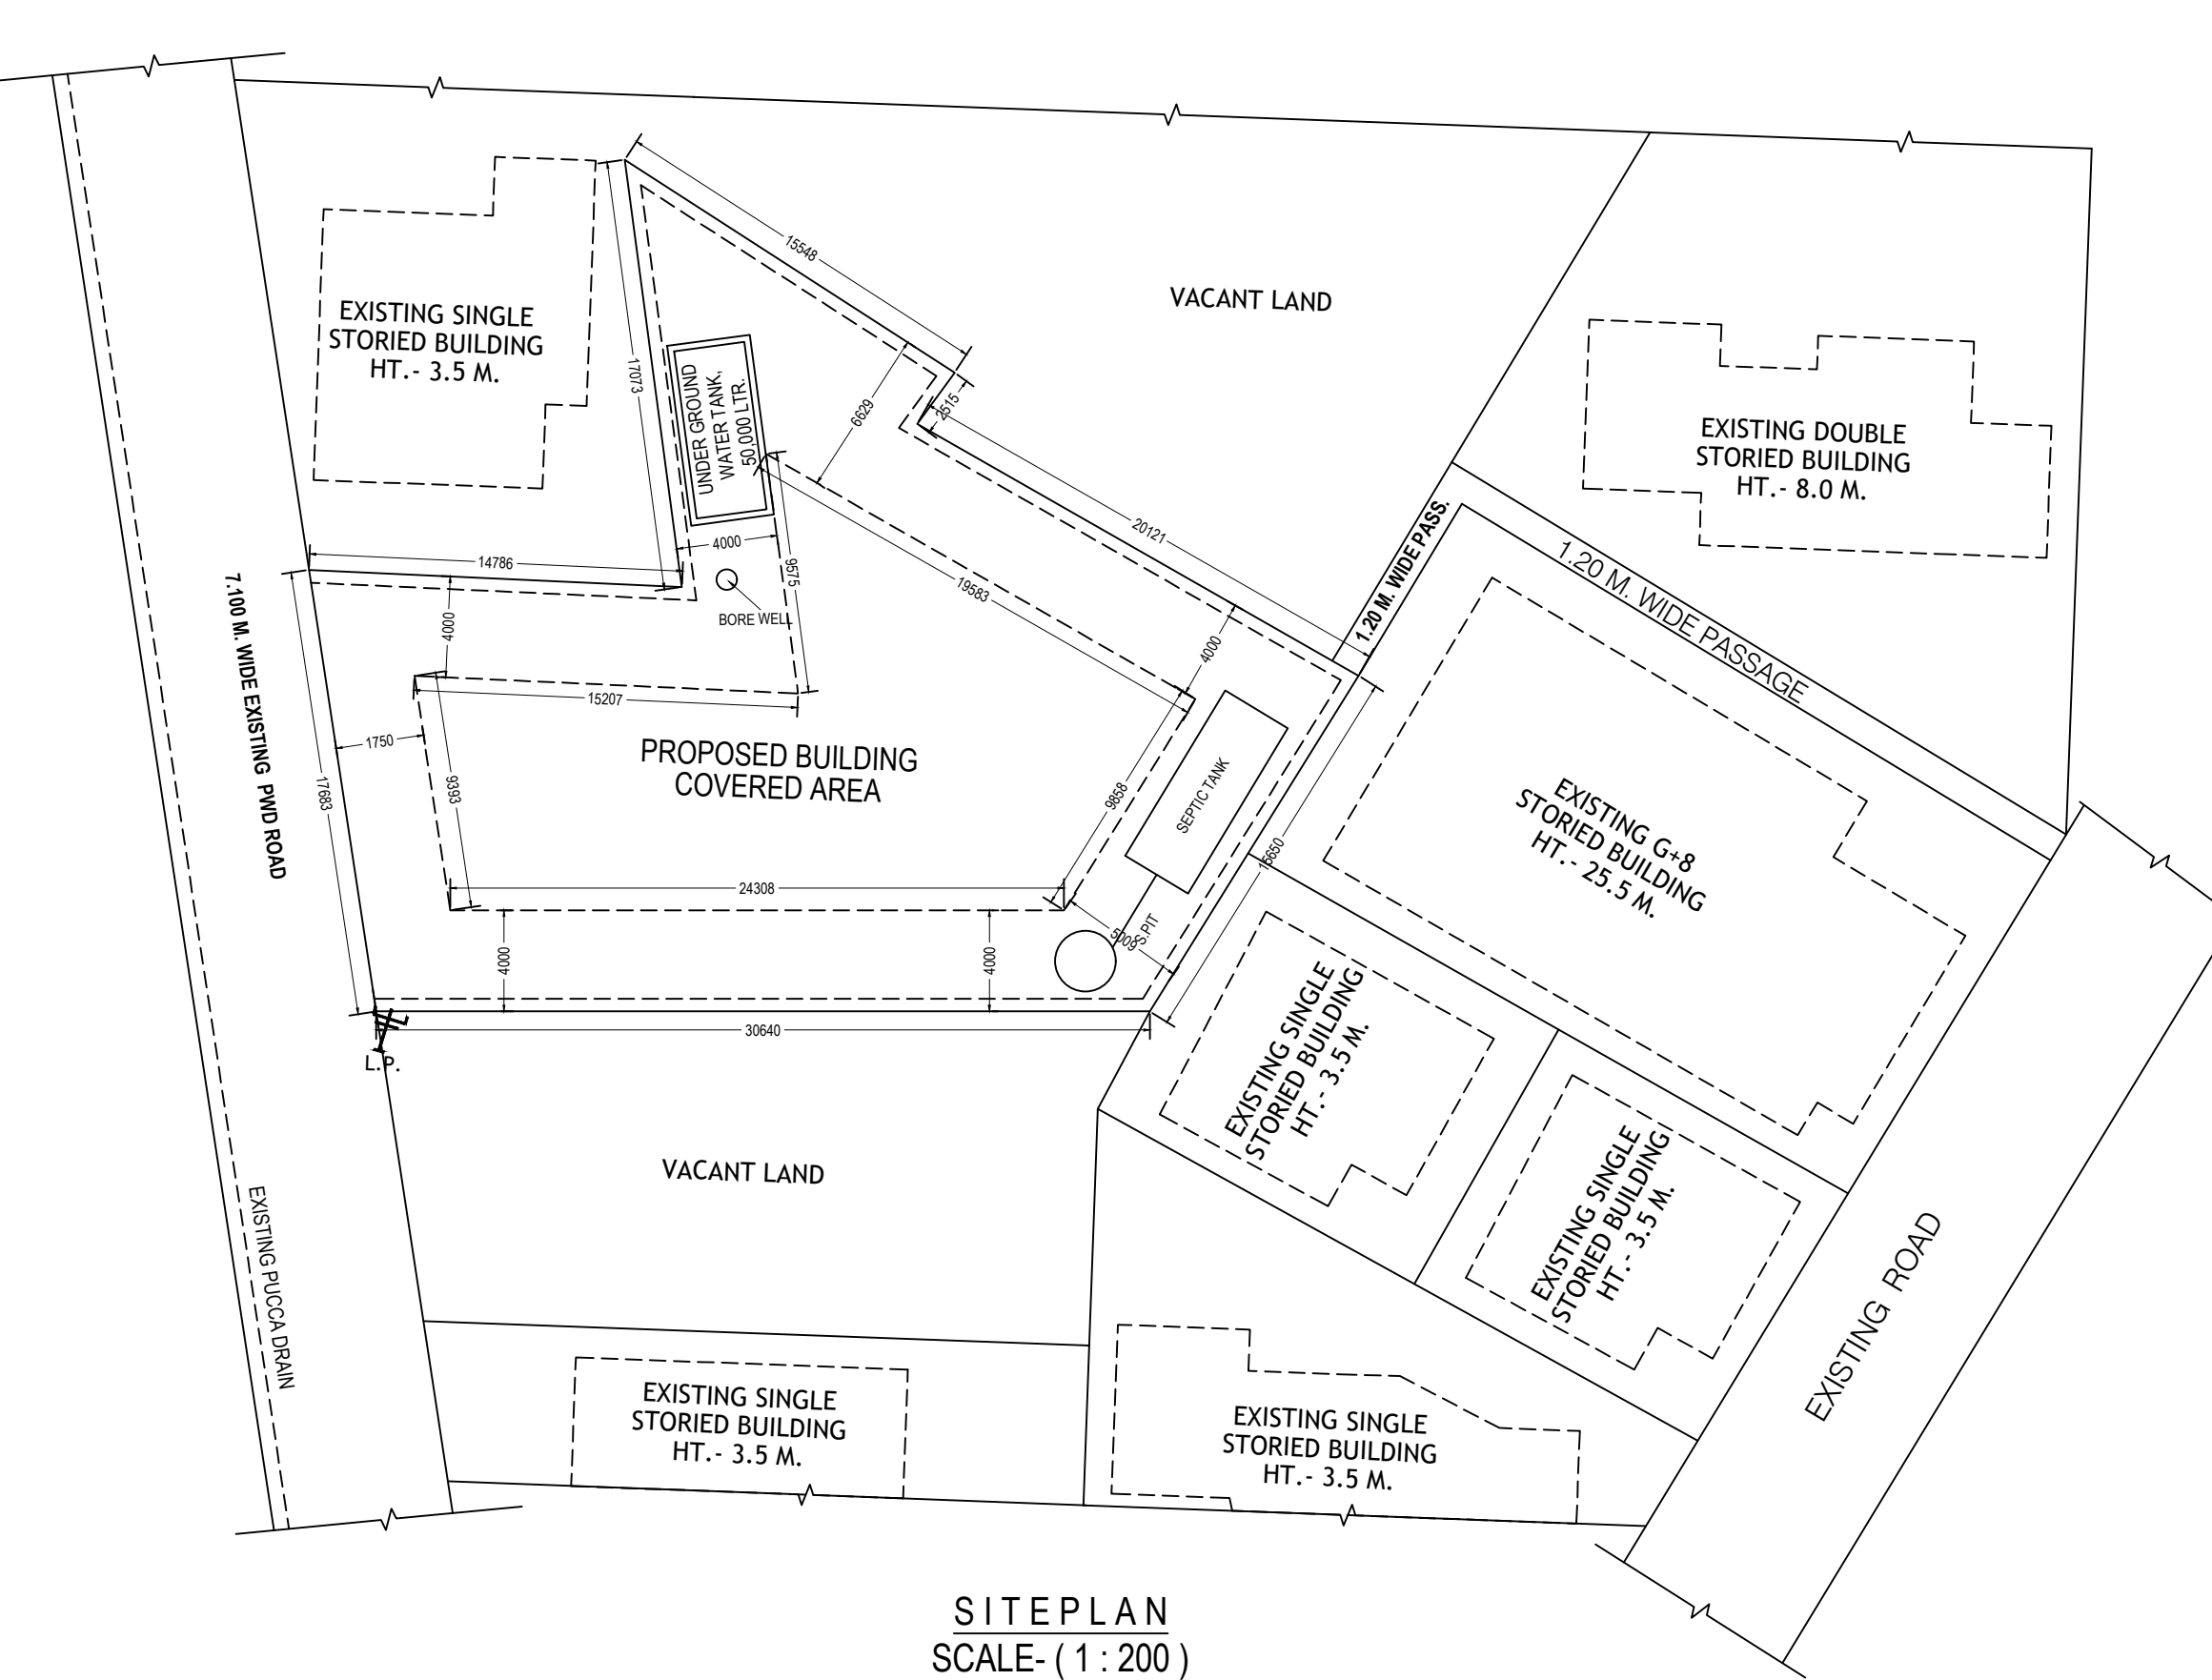

SITE PLAN  
SCALE- (1 : 200)  
DIMENSION ARE IN MM.

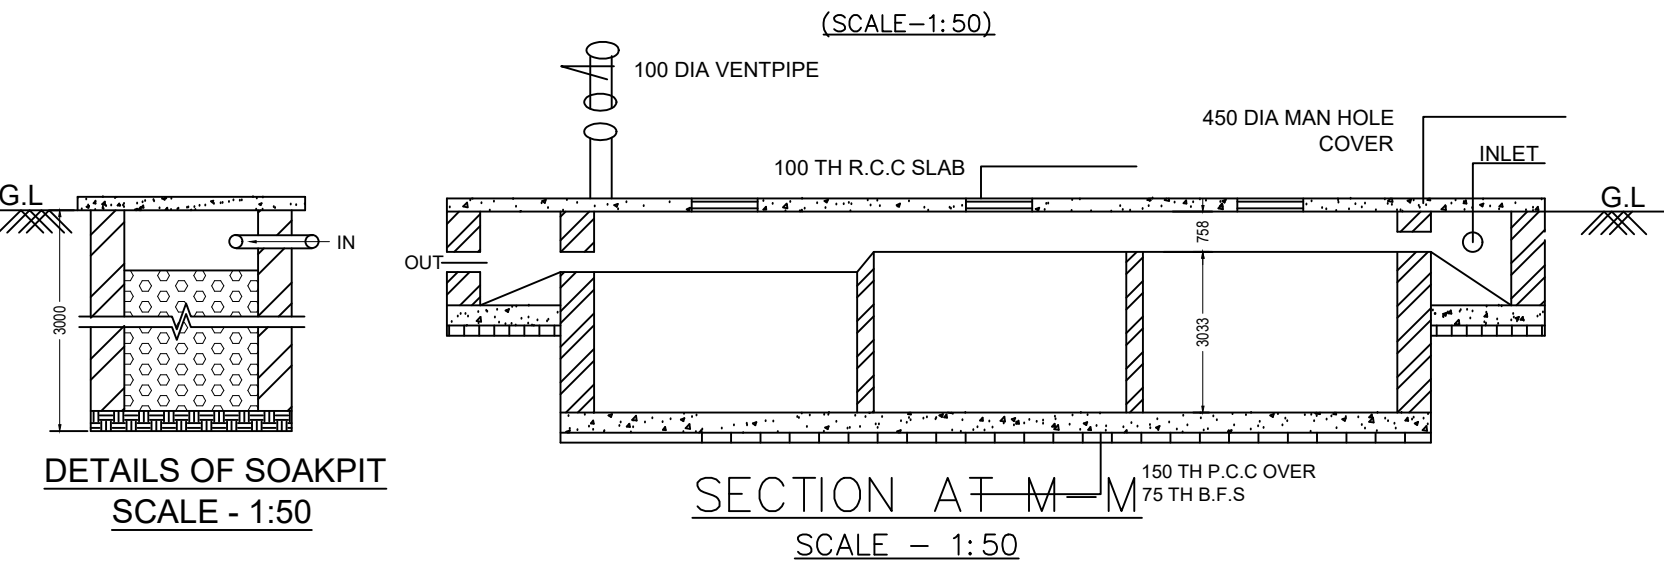

DETAILS OF SOAK PIT  
SCALE - 1:50

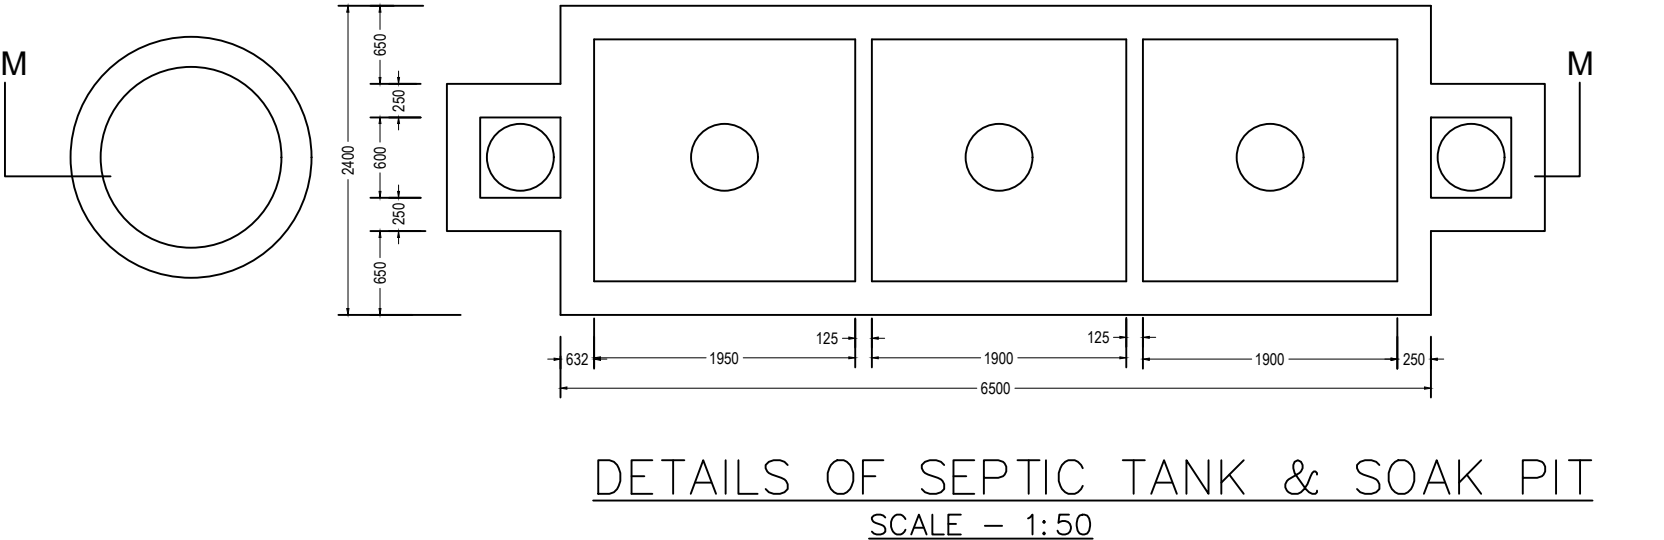

DETAILS OF SEPTIC TANK & SOAK PIT  
SCALE - 1:50

| FOUNDATION TO ALL FLOOR LEVEL |     |
|-------------------------------|-----|
| SCHEDULE OF COLUMN X-SECTION  |     |
| COLUMN SIZE                   | B   |
| CONCRETE MIX                  | 450 |
| SECTION WITH MAIN STEEL       |     |
| LINKS                         |     |


THE PLAN SHOWING FOR PROPOSED B+G+5 STORED RESIDENTIAL BUILDING OF 1)NAZIBAR RAHAMAN, 2)TALBIZUR ALTAHUR RAHAMAN, 3)HAFIZUR RAHMAN, 4)NASHIBUR RAHMAN, 5)SAHEEDUR RAHMAN, 6)ASIFUR RAHAMAN, ALL S/O- ALTAHUR RAHAMAN, 7)SK. SABA, S/O- SK. SENTU, 8)MINOR SK. YOUNUSH, S/O- SK. SABA, OF MEDINIPUR, DIST.- PASCHIM MEDINIPUR IN MOUZA:- MIRZABAZAR, J.L. NO.- 179, IN R.S. PLOT NO.- 720 (PART), 721 (PART), 722 (FULL), 727 (FULL), 728 (FULL), 729 (FULL), 730 (FULL), 731 (PART), L.R. PLOT NO.- 2132 (PART), 2133 (FULL), 2328 (FULL), DIST.- PASCHIM MEDINIPUR, UNDER MIDNAPORE MUNICIPALITY.

LEGAL REPRESENTATIVE EXECUTORS, ADMINISTRATOR & ASSIGNS IN FAVOUR OF 'GLOBE CONSTRUCTION' PROPRIETARY OF IMRAN KHAN, S/O- LT. MUJIBUR RAHAMAN KHAN.

| AREA UTILIZATIONS STATEMENT                 |                |
|---------------------------------------------|----------------|
| AREA OF TOTAL LAND                          | 786.590 SQ.M.  |
| COVERED AREA IN PROPOSED LOWER GROUND FLOOR | 315.416 SQ.M.  |
| COVERED AREA IN PROPOSED GROUND FLOOR       | 315.416 SQ.M.  |
| COVERED AREA IN PROPOSED FIRST FLOOR        | 315.416 SQ.M.  |
| COVERED AREA IN PROPOSED SECOND FLOOR       | 315.416 SQ.M.  |
| COVERED AREA IN PROPOSED THIRD FLOOR        | 315.416 SQ.M.  |
| COVERED AREA IN PROPOSED FORTH FLOOR        | 315.416 SQ.M.  |
| COVERED AREA IN PROPOSED FIFTH FLOOR        | 315.416 SQ.M.  |
| TOTAL COVERED AREA                          | 2207.912 SQ.M. |
| GROUND COVERAGE                             | 40.10 %        |
| FAR                                         | 2.807          |
| HEIGHT OF THE BUILDING                      | 19.20 M.       |


| SCHEDULE OF OPENING |         |            |             |
|---------------------|---------|------------|-------------|
| S.L. NO.            | SYMBOLS | REFERENCE  | SIZE        |
| 1.                  | D       | DOOR       | 1200 X 2100 |
| 2.                  | D1      | DOOR 1     | 900 X 2100  |
| 3.                  | D2      | DOOR 2     | 750 X 2100  |
| 4.                  | W       | WINDOW     | 1500 X 1200 |
| 5.                  | W1      | WINDOW 1   | 1200 X 1200 |
| 6.                  | V       | VENTILATOR | 600 X 600   |
| 7.                  | SL      | SKYLIGHT   | 900 WIDE    |

| REFERENCE |  |
|-----------|--|
| PLOT LINE |  |
| EX. WORK  |  |
| PRO. WORK |  |
| EX. ROAD  |  |
| DRAIN     |  |

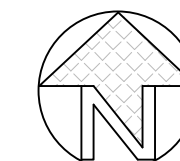


SCALE & DIMENSIONS AS NOTED


- NOTE OF SPECIFICATION :-
1. ALL DIMENSION ARE IN MILLIMETER.
  2. ALL P.C.C SHALL BE 1:3:6
  3. ALL R.C.C SHALL BE 1:1.5:3
  4. ALL 250MM BRICK WORK SHALL BE IN 1:6
  5. ALL 125MM BRICK WORK SHALL BE IN 1:4
  6. ALL REINFORCEMENT SHALL CONFIRM ISI CODE CEMENT SHALL BE MINIMUM 53 GRADE IN ALL R.C.C WORK CHIPS(CHANDIL IF POSSIBLE) SHALL BE 10MM TO 20MM
  7. SAND SHALL BE COARSE/MEDIUM AND SILT CONTENT SHALL BE NEGLIGIBLE
  8. COVER IN BEAMS 25MM IN SLABS 12.5MM IN COLUMNS 25MM(SIDE AND BOTTOM)
  9. OTHER DETAILS SHALL BE AS PER DESIGN.
  10. 100 TH. R.C.C-ROOF SLAB DETAILS:- MAIN BAR- 8 MMOT @ 125 MM C/C AT MID SPAN L/2
  11. 125 MM C/C AT SUPPORT L/4
  12. DIST. BAR- 8 MMOT @ 175 MM C/C
  13. THE PHYSICAL POSITION & THE SUPPORTING LEGAL DOCUMENTS (RELATED IN THIS BUILDING PLAN) MAY BE VERIFIED BEFORE APPROVED.

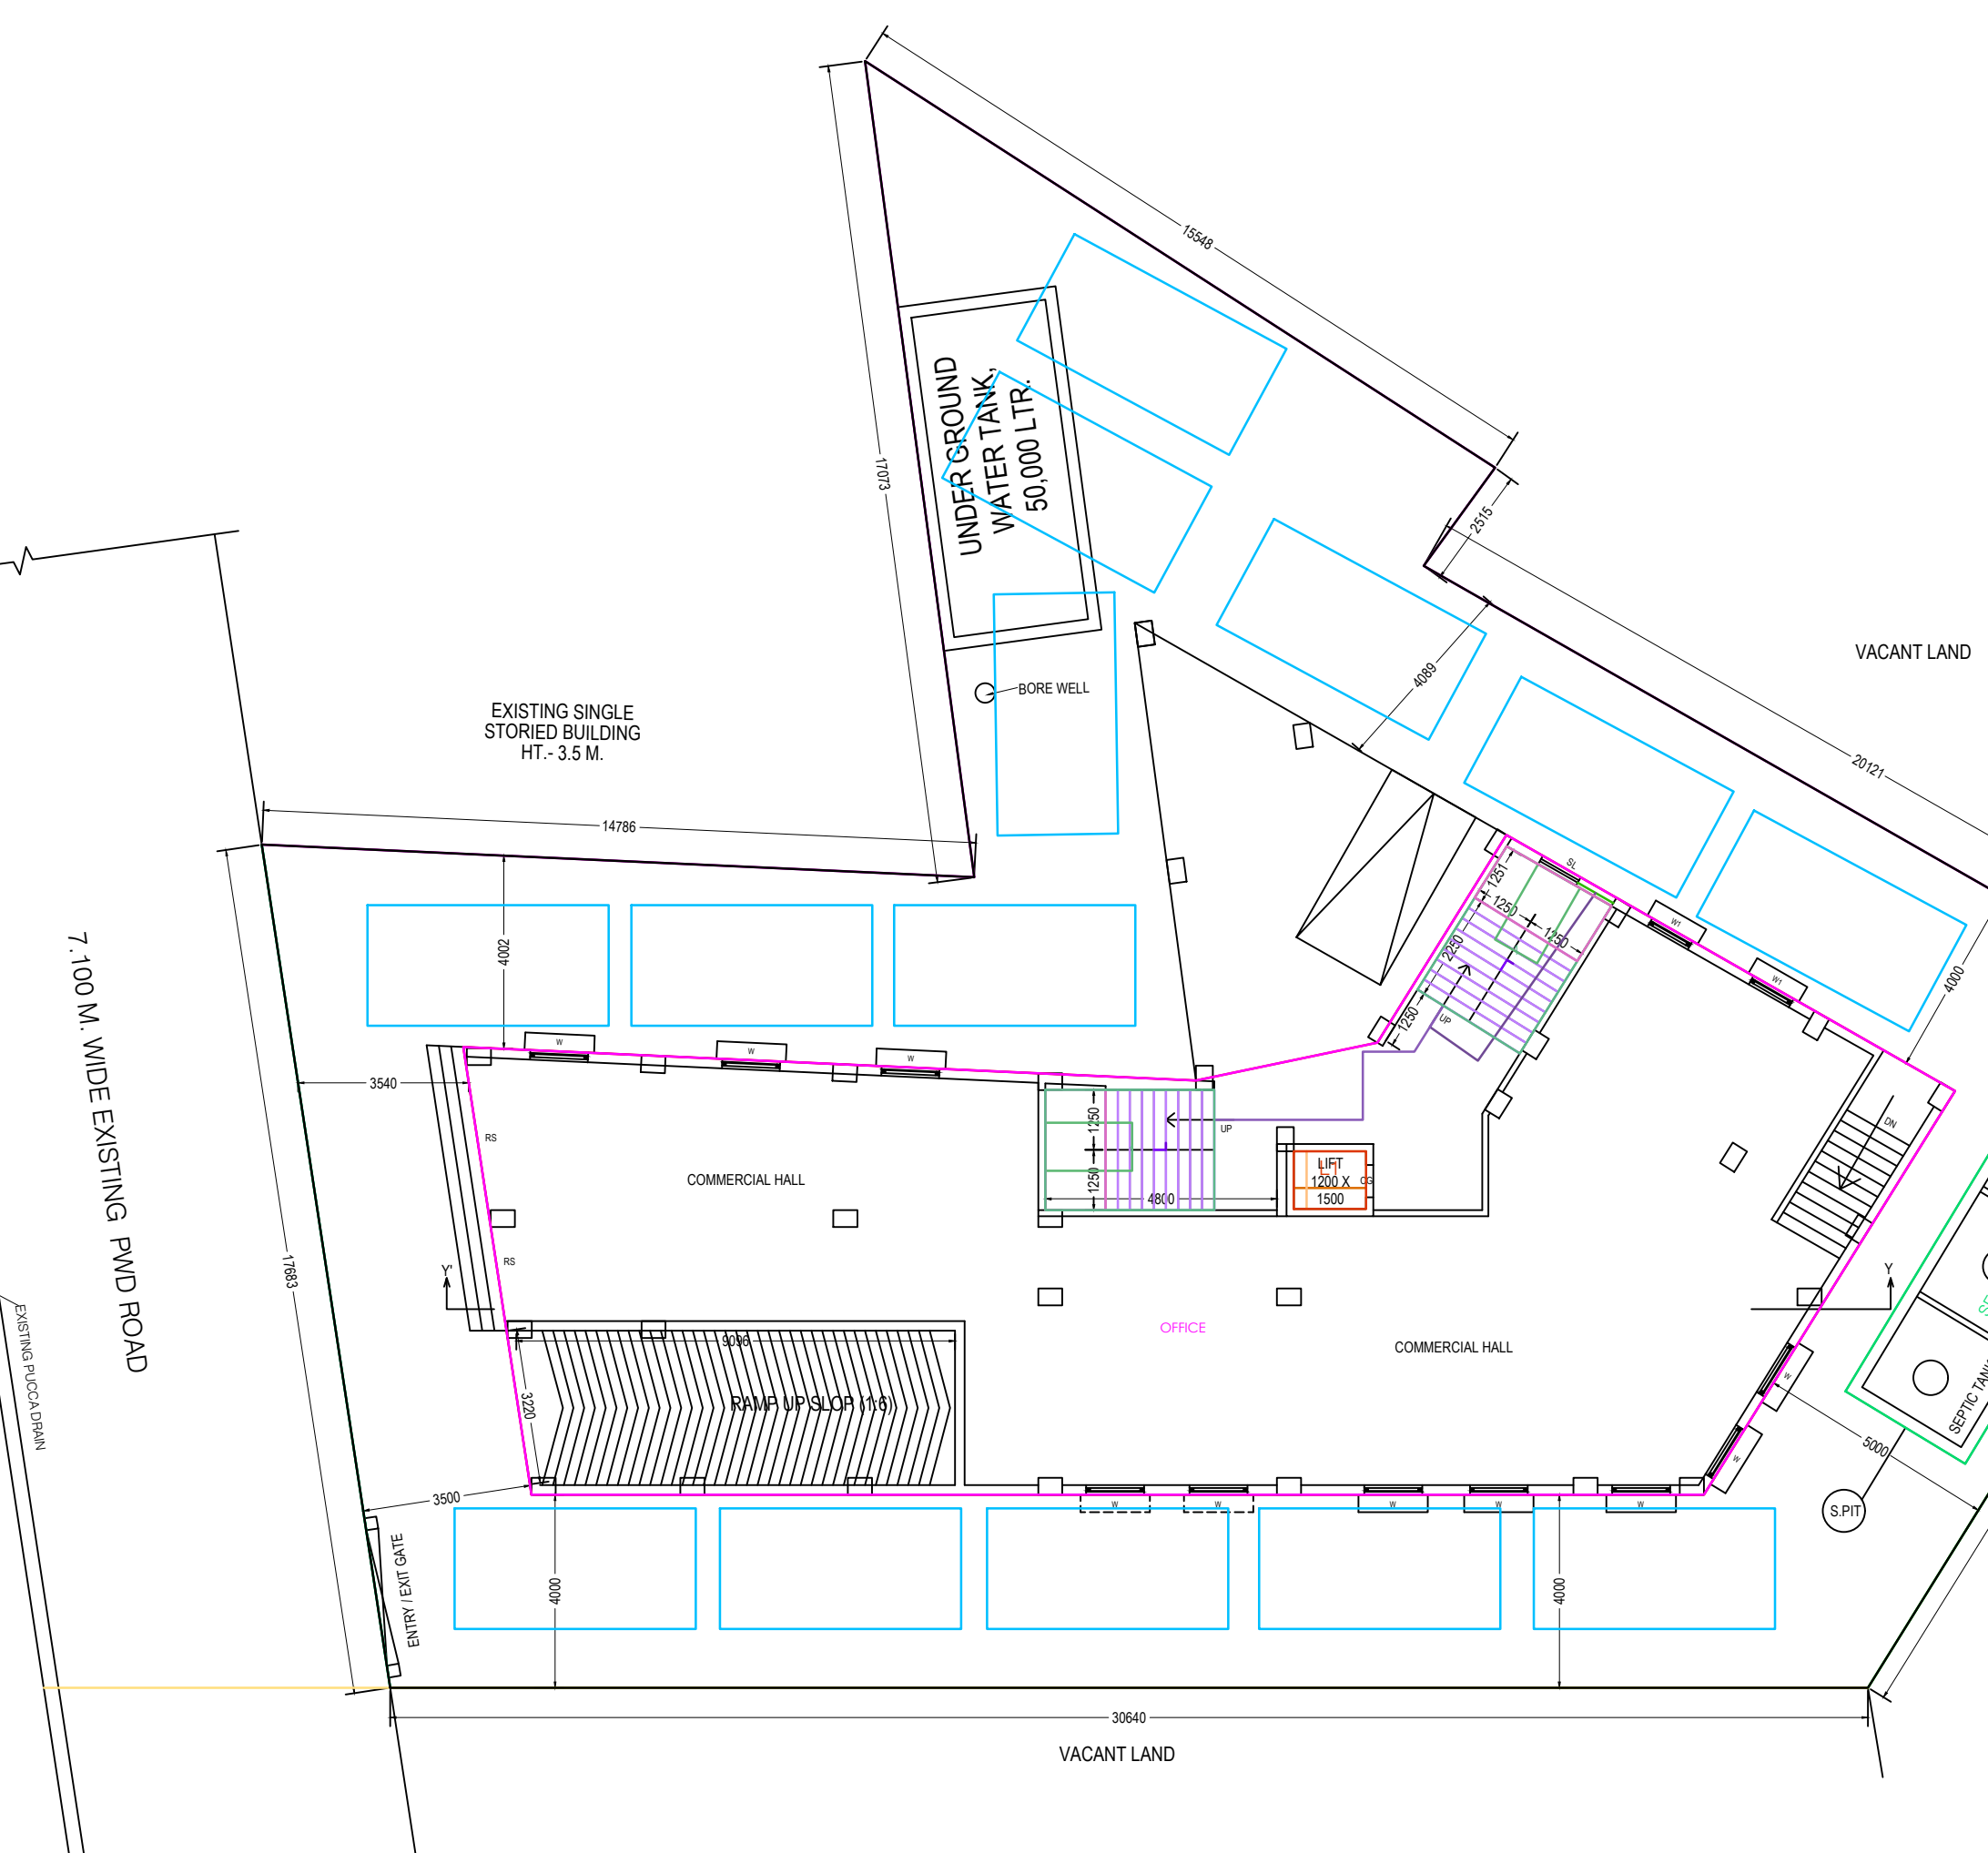


PROPOSED GROUND FLOOR PLAN  
SCALE- (1 : 100)

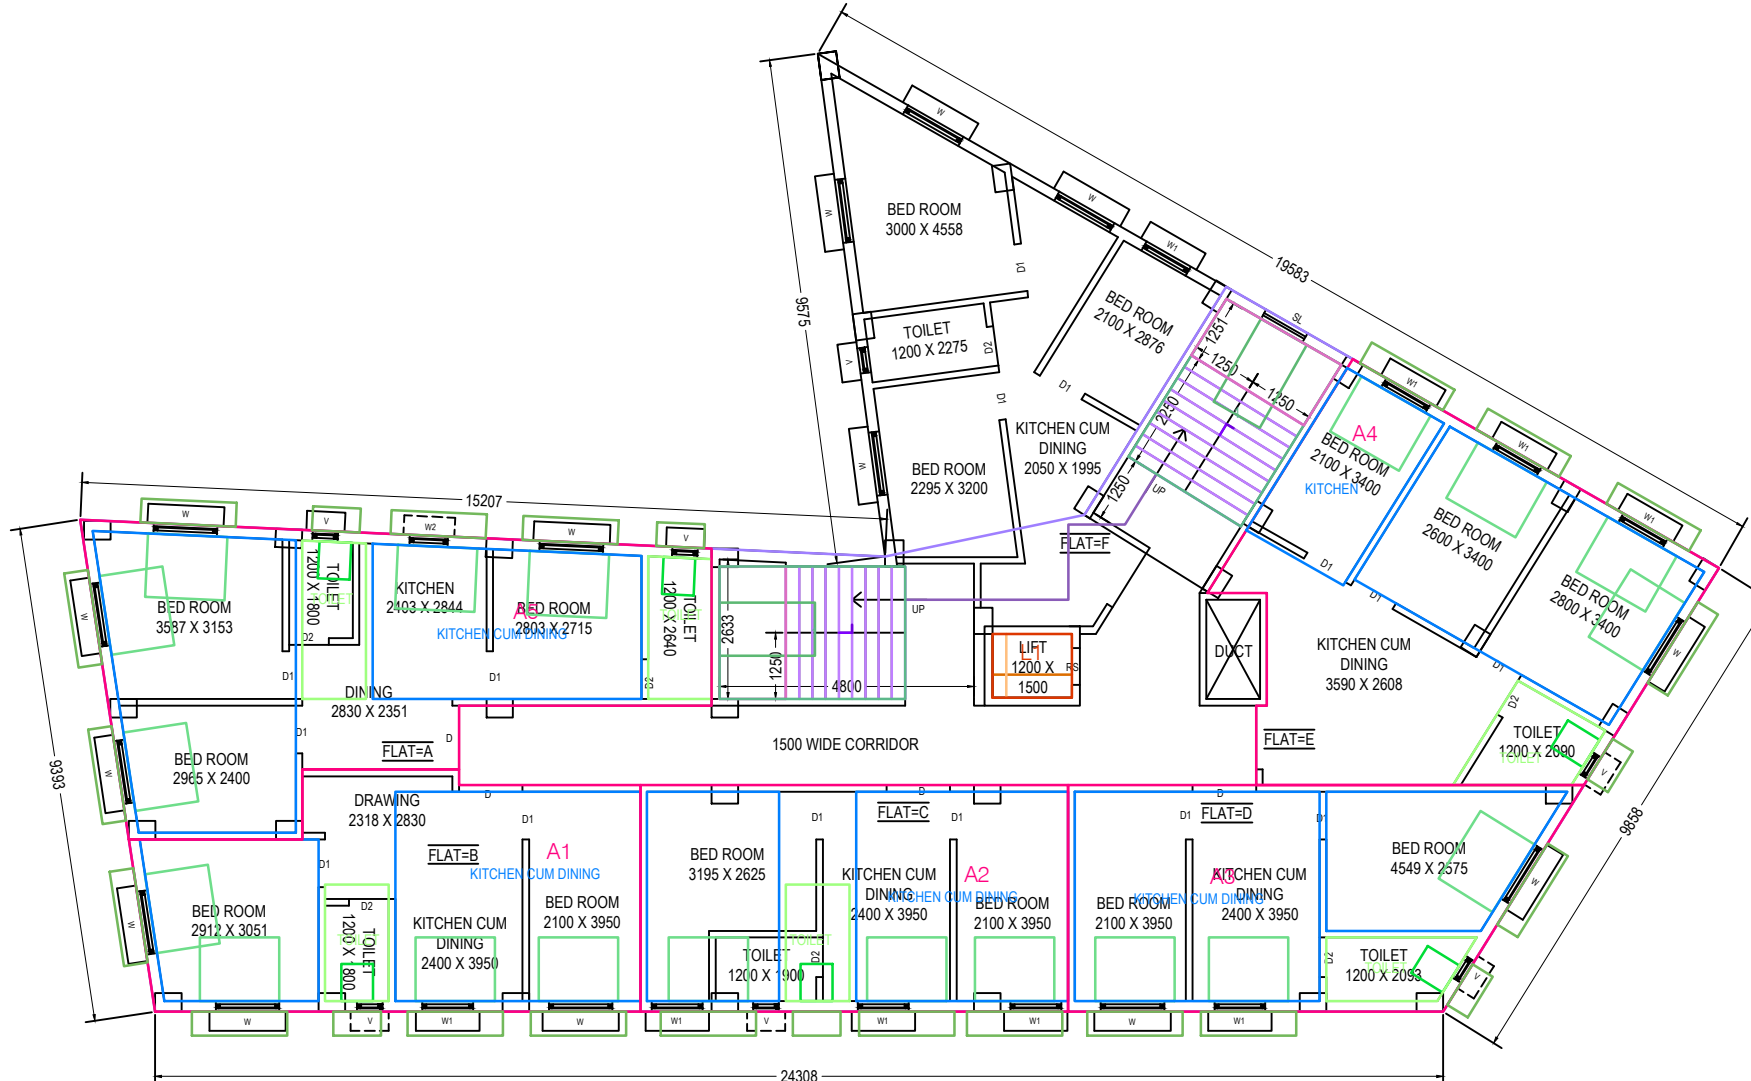


PROPOSED THIRD FLOOR PLAN  
SCALE- (1 : 100)

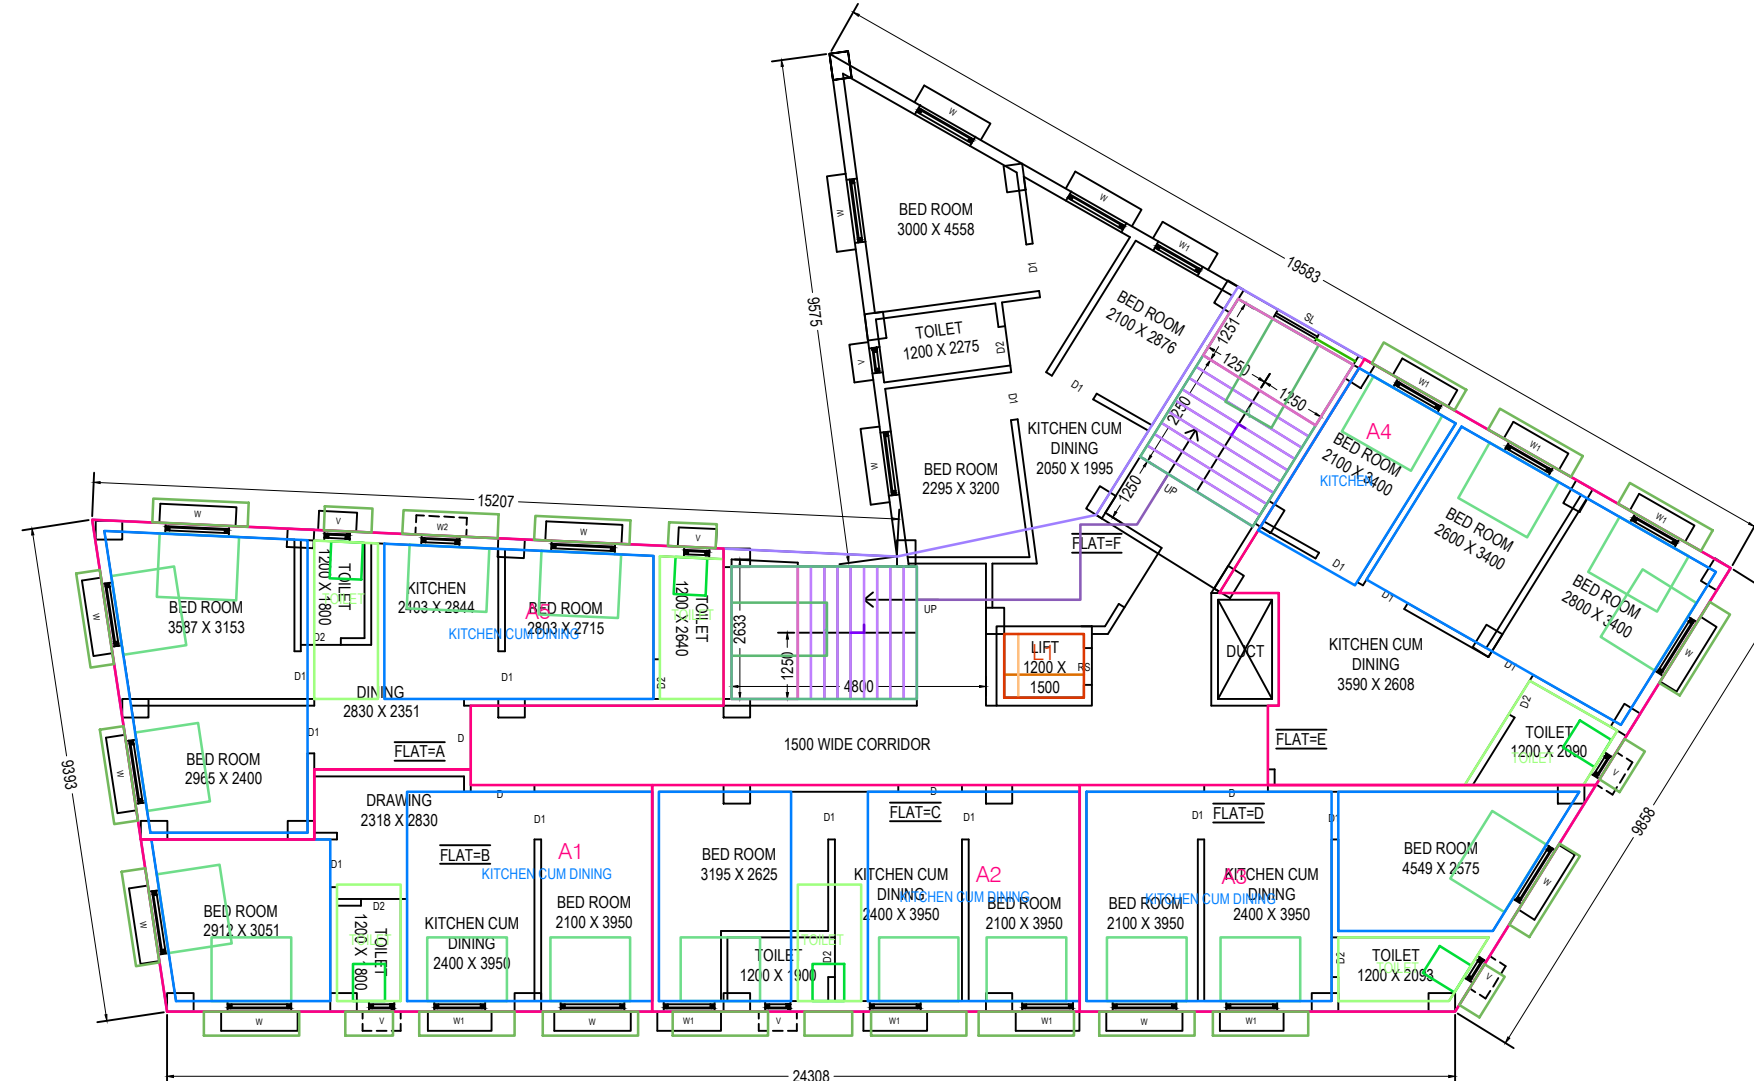


PROPOSED FOURTH FLOOR PLAN  
SCALE- (1 : 100)

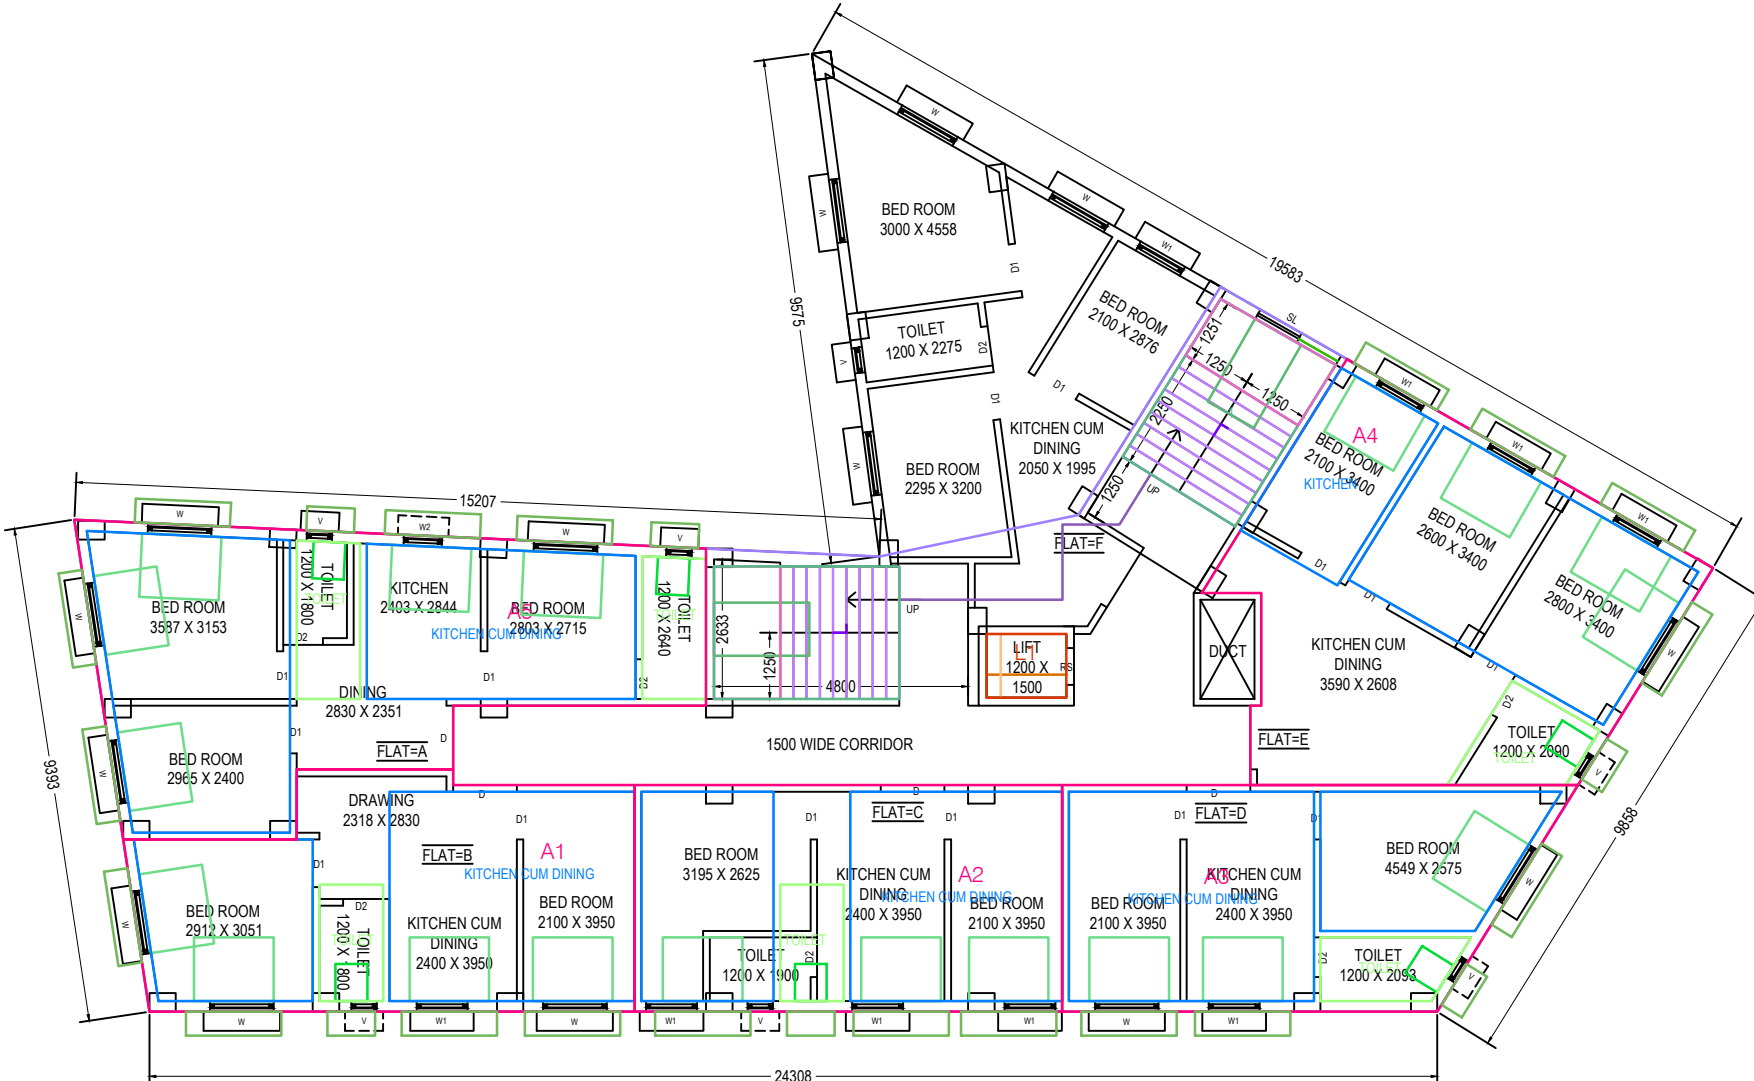


PROPOSED FIFTH FLOOR PLAN  
SCALE- (1 : 100)

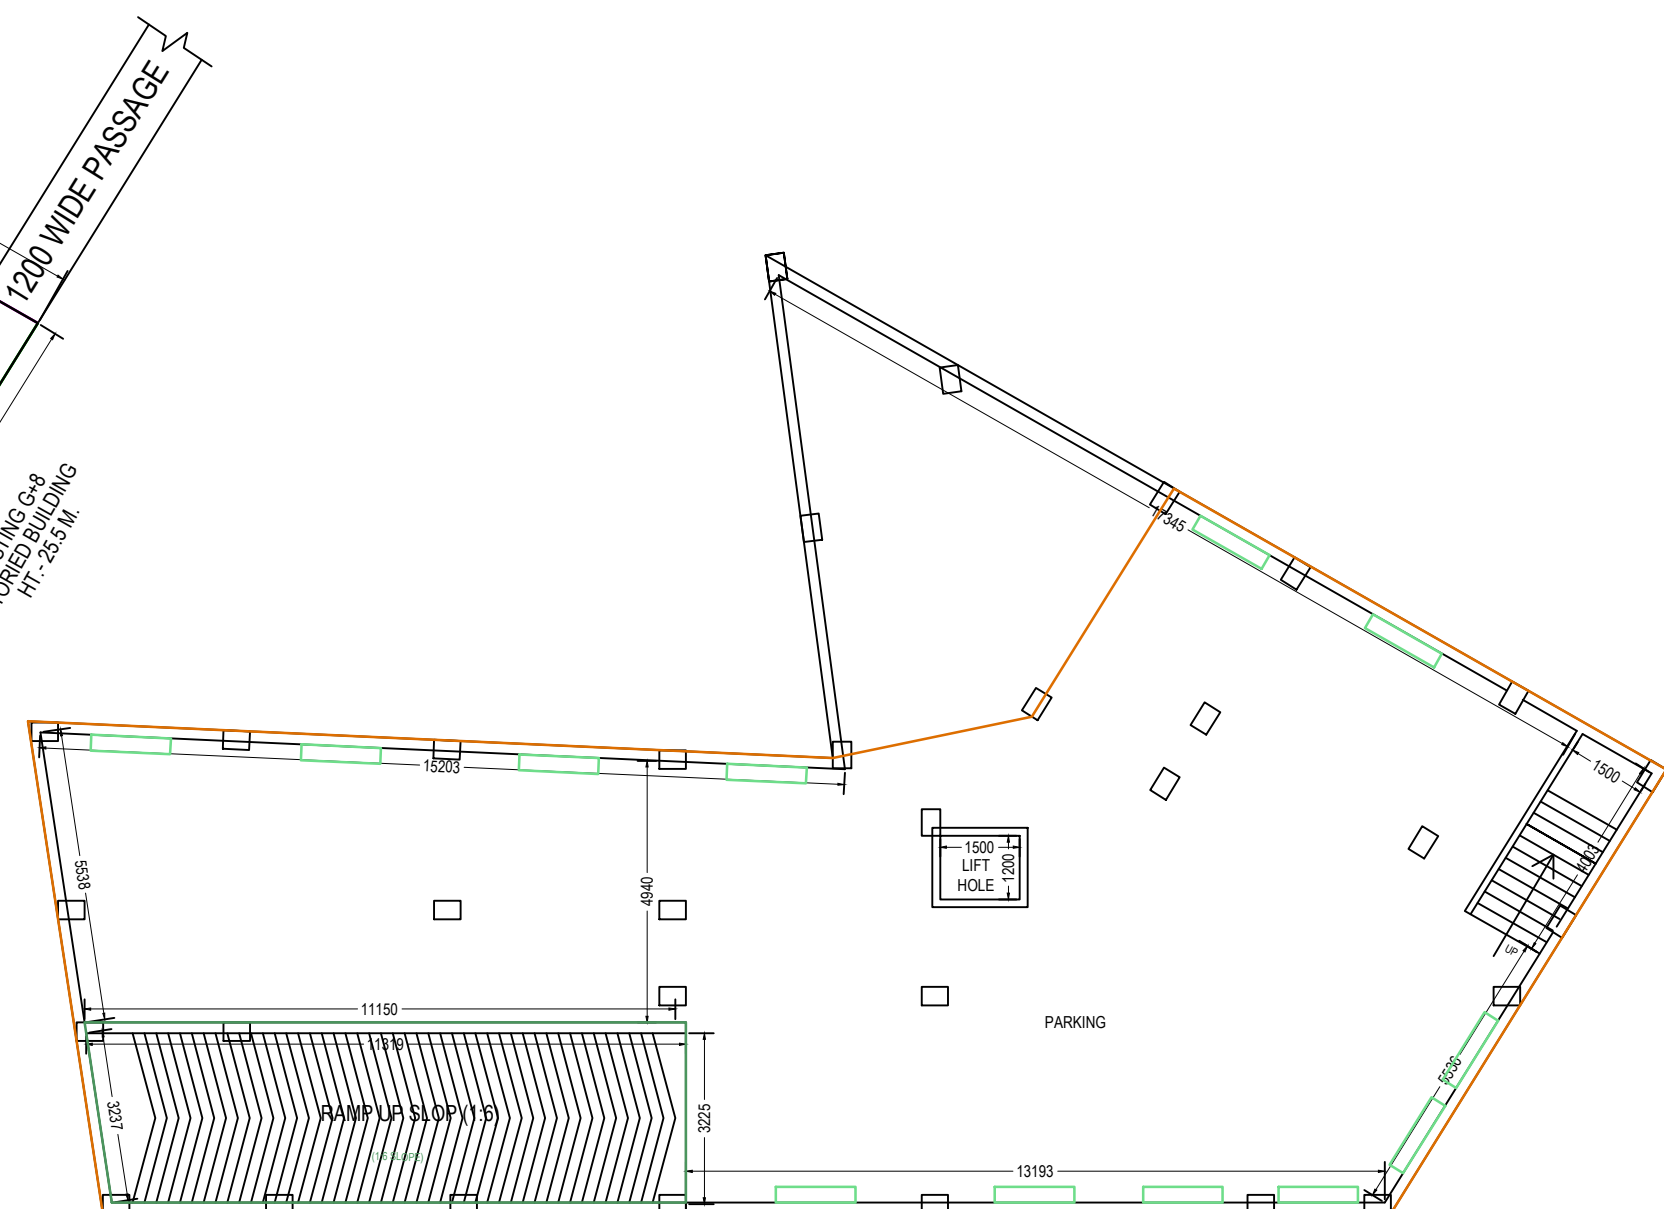

PROPOSED BASEMENT FLOOR PLAN  
SCALE- (1 : 100)

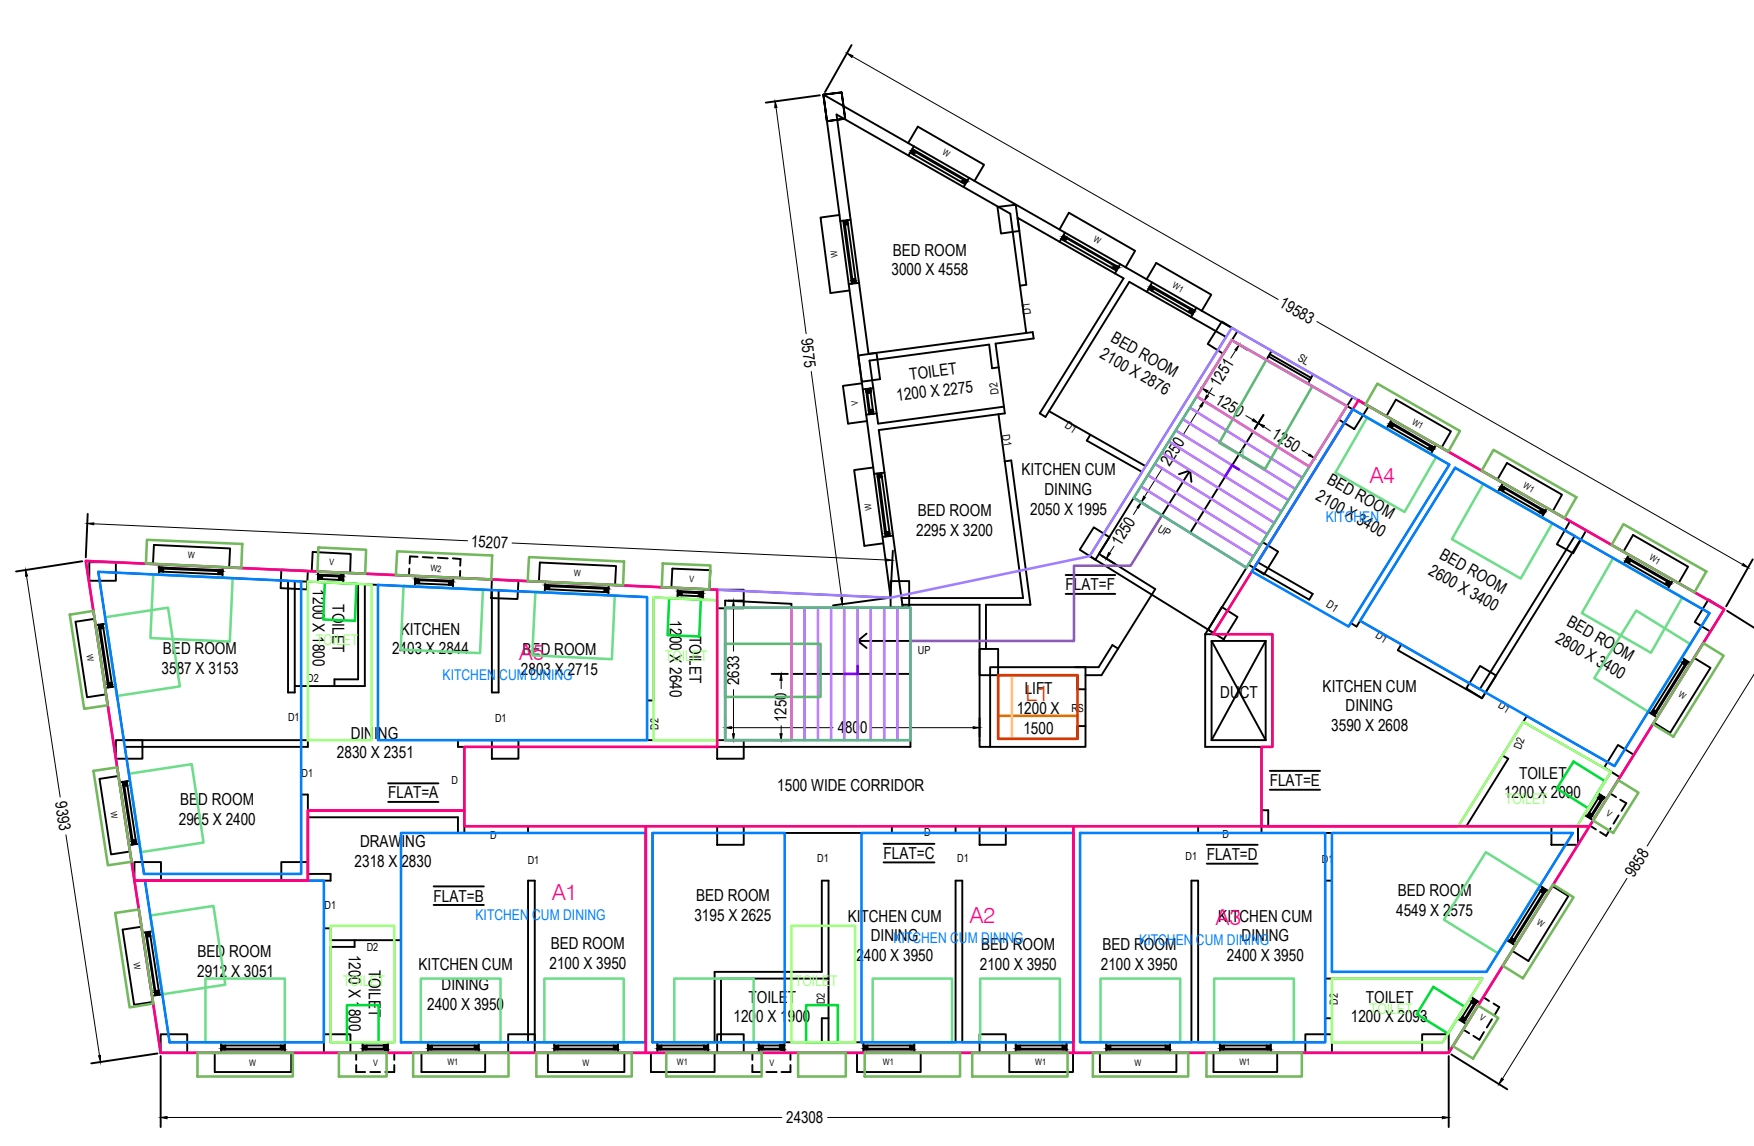

PROPOSED FIRST FLOOR PLAN  
SCALE- (1 : 100)

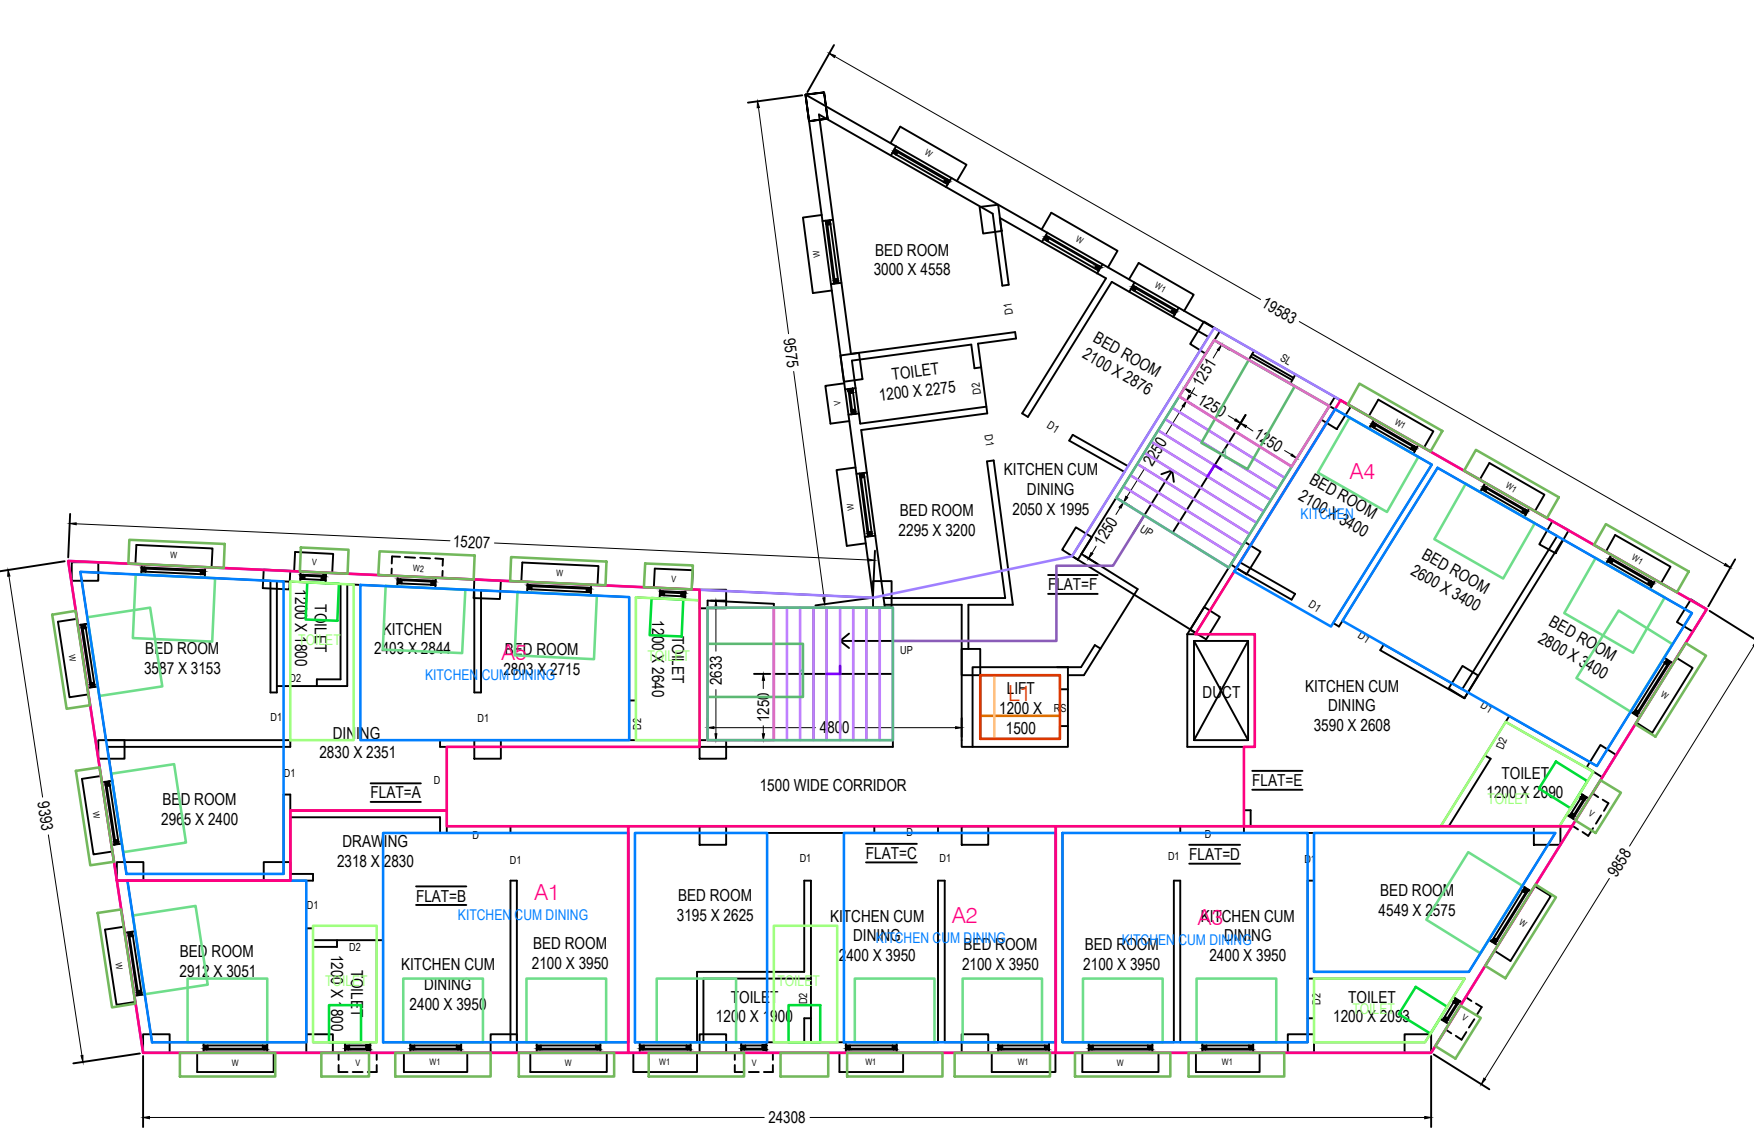

PROPOSED SECOND FLOOR PLAN  
SCALE- (1 : 100)