





DOORS & WINDOWS SCHEDULE		
DOOR		
MARKED	WIDTH	HEIGHT
D	1050	2100
D1	900	2100
D2	750	2100
WINDOW		
MARKED	WIDTH	HEIGHT
W	1800	1350
W1	1500	1350
W2	1200	1350
W3	1000	1350
W4	900	1350
W5	600	600


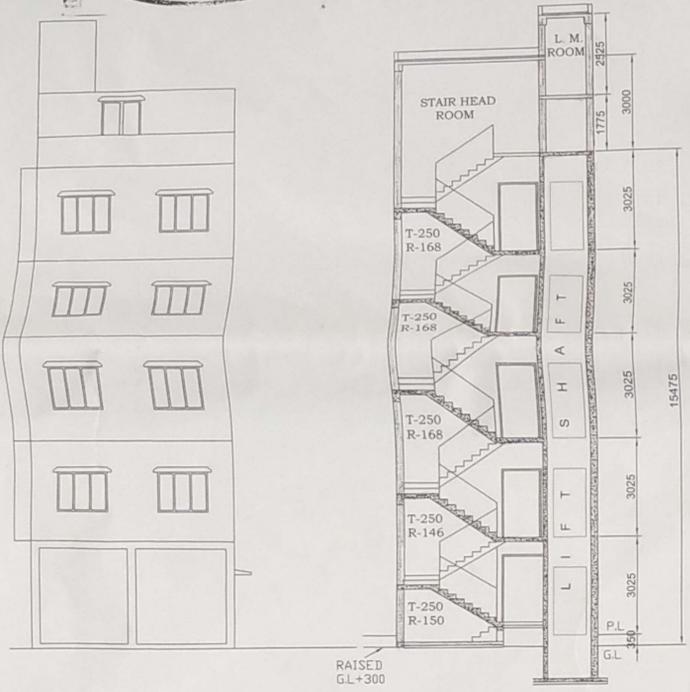


FRONT ELEVATION
SCALE-1:100


SECTION ON A-A
SCALE-1:100

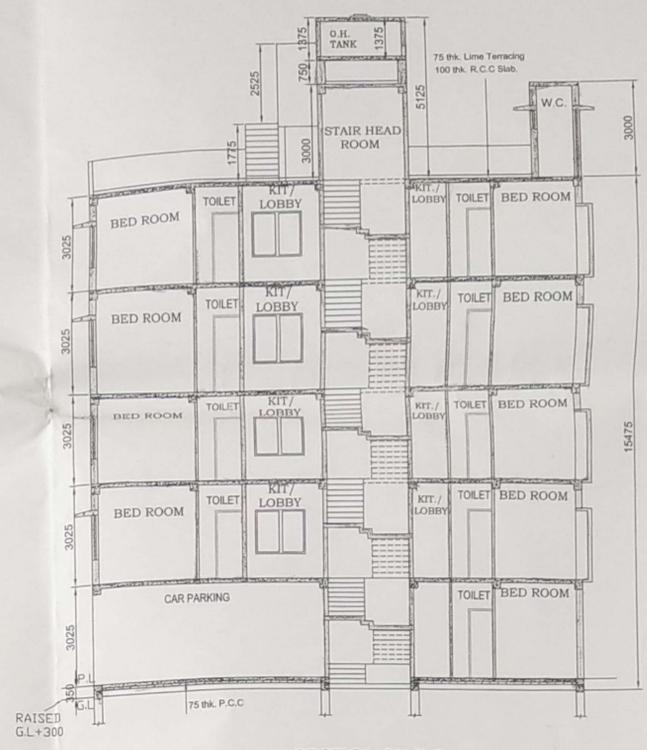


SECTION ON B-B
SCALE-1:100

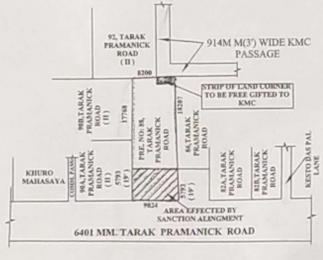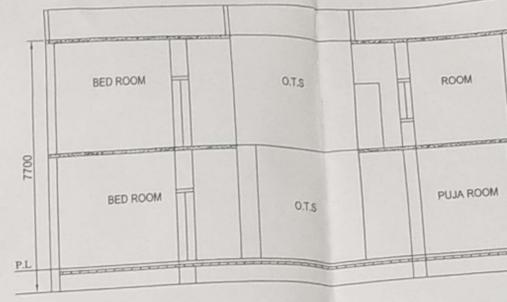

SITE PLAN
(SCALE - 1:600)

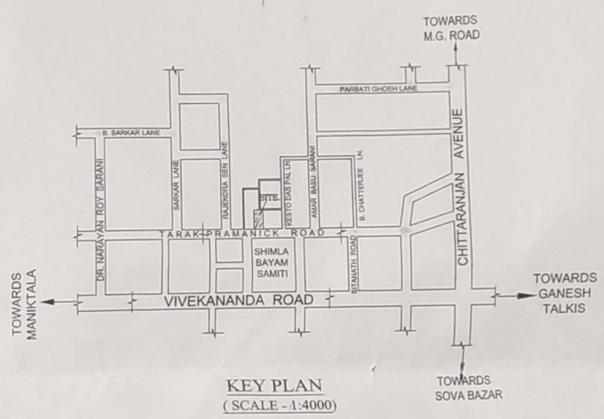


KEY PLAN
(SCALE - 1:4000)

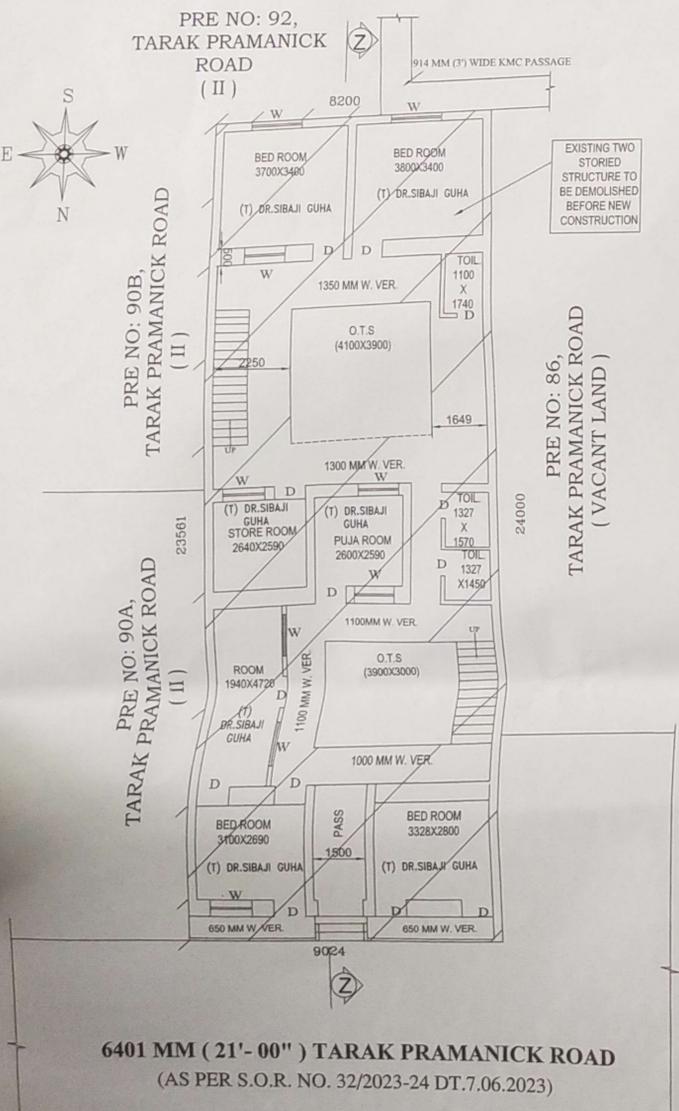


6401 MM (21'-00") TARAK PRAMANICK ROAD
(AS PER S.O.R. NO. 32/2023-24 DT.7.06.2023)

EXISTING GROUND FLOOR PLAN
SCALE-1:100

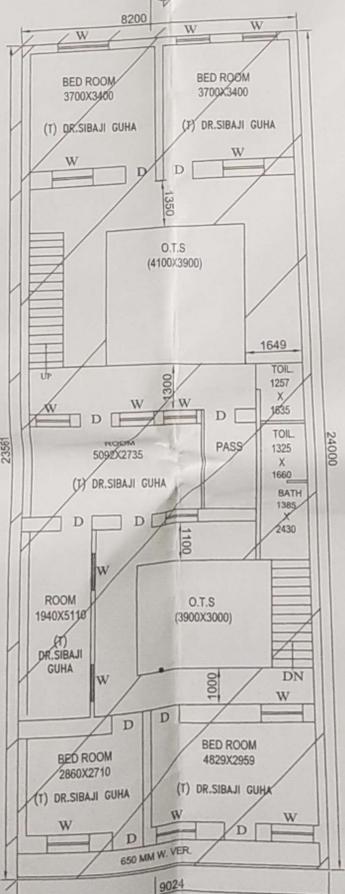


EXISTING FIRST FLOOR PLAN
SCALE-1:100

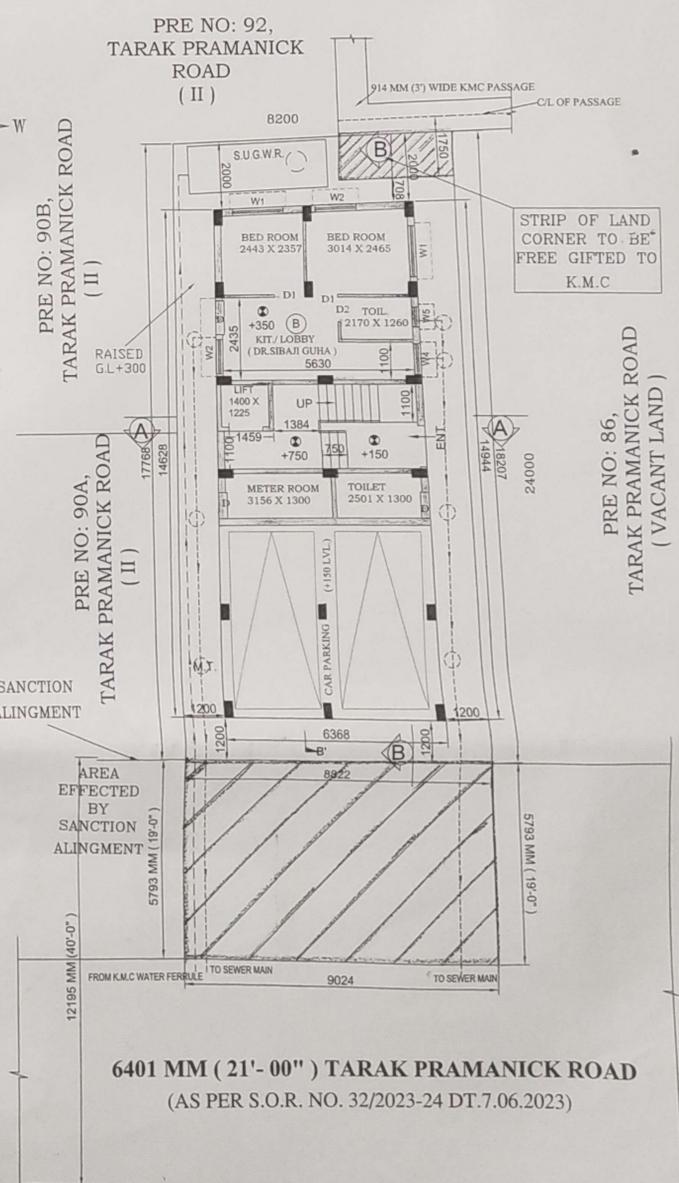

6401 MM (21'-00") TARAK PRAMANICK ROAD
(AS PER S.O.R. NO. 32/2023-24 DT.7.06.2023)

PROPOSED GROUND FLOOR PLAN
(PARTLY REHABILITATED TO EX. TENANT-T)
SCALE-1:100

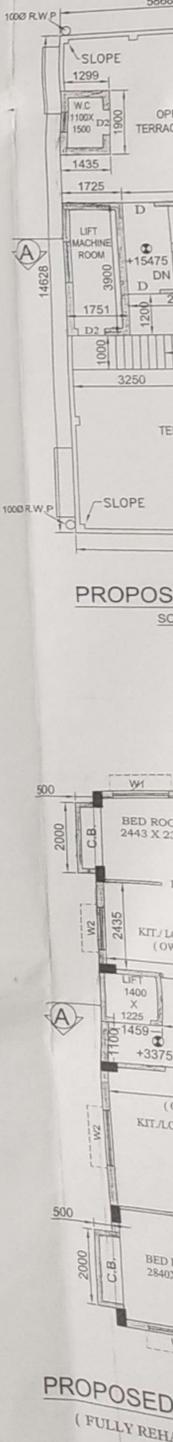

PROPOSED GROUND FLOOR PLAN
(FULLY REHABILITATED TO EX. TENANT-T)
SCALE-1:100

PROPOSED GROUND FLOOR PLAN
(FULLY REHABILITATED TO EX. TENANT-T)
SCALE-1:100

