


Proposed Project at Mouza-Andul, J.L. No-29, R.S. Dag No-189, L.R. Dag No-211, L.R. Khatian No-2786, 2787, 3242, 3243, 3244 & 3245, under Howrah Zilla Parishad, P.S.-Sankrail, District-Howrah

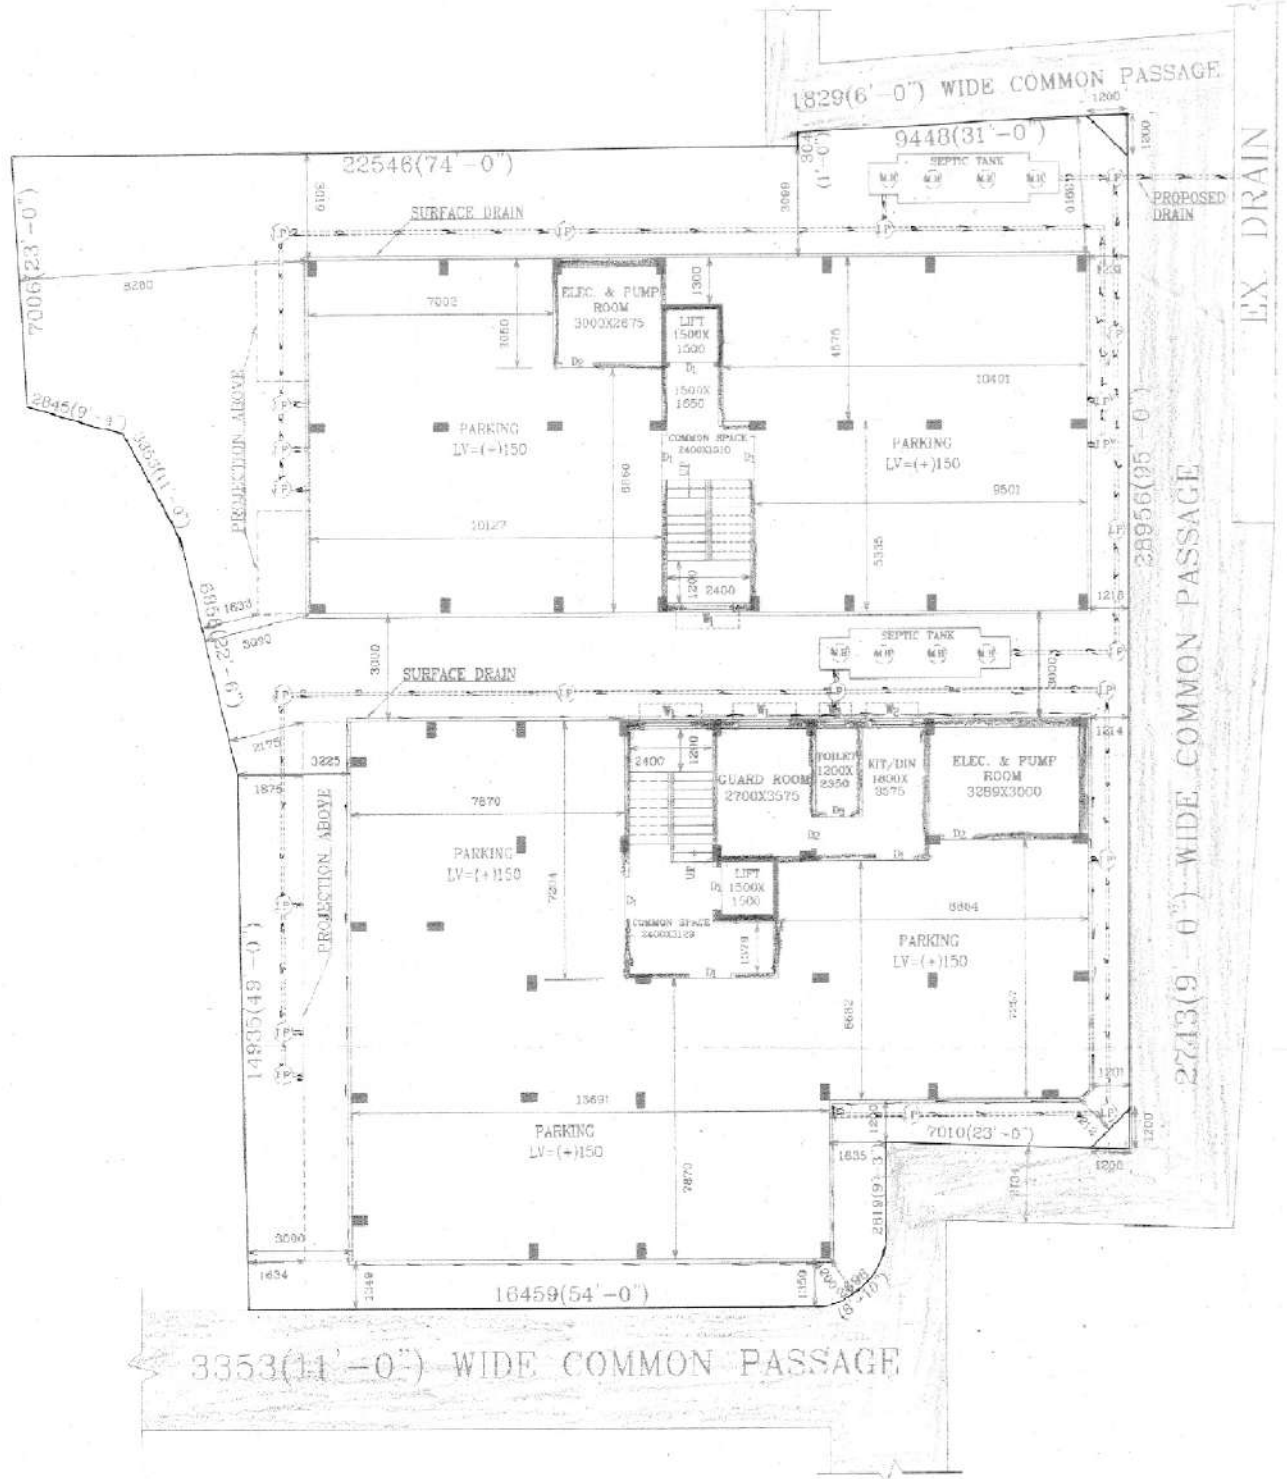

LATITUDE : 22.623005
LONGITUDE : 88.283533

M/S. SASWADIP CONSTRUCTION
Saswadip Construction
Proprietor

SIGNATURE OF OWNER