




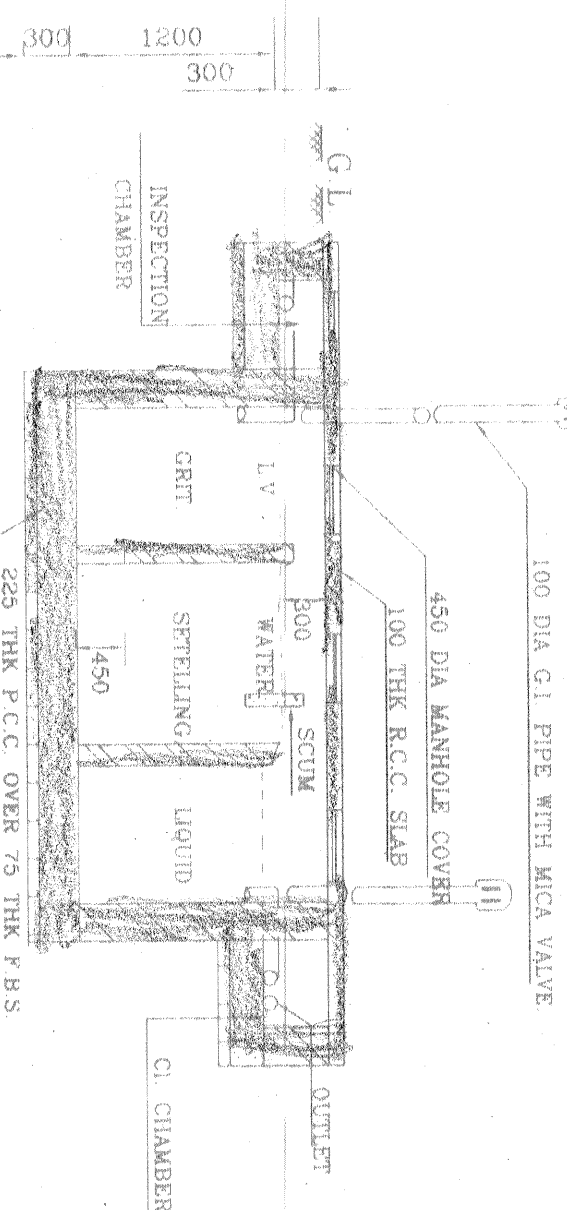

SECTION

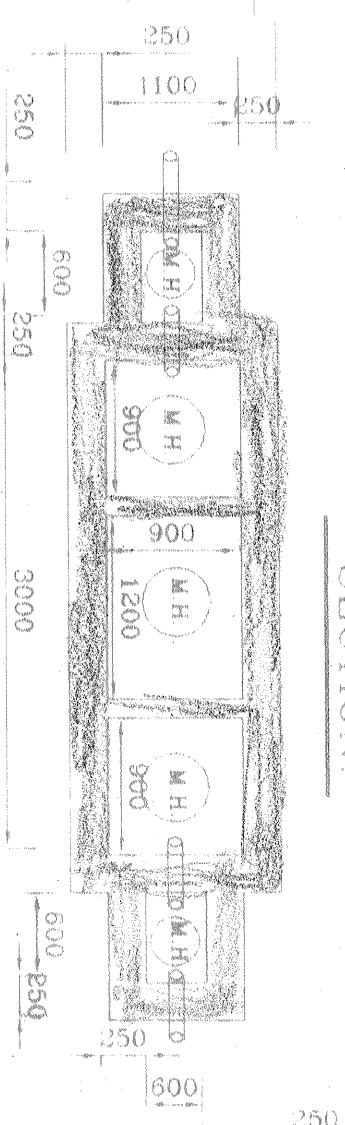


DETAIL OF TYPICAL SEPTIC TANK
SCALE - 1:50.

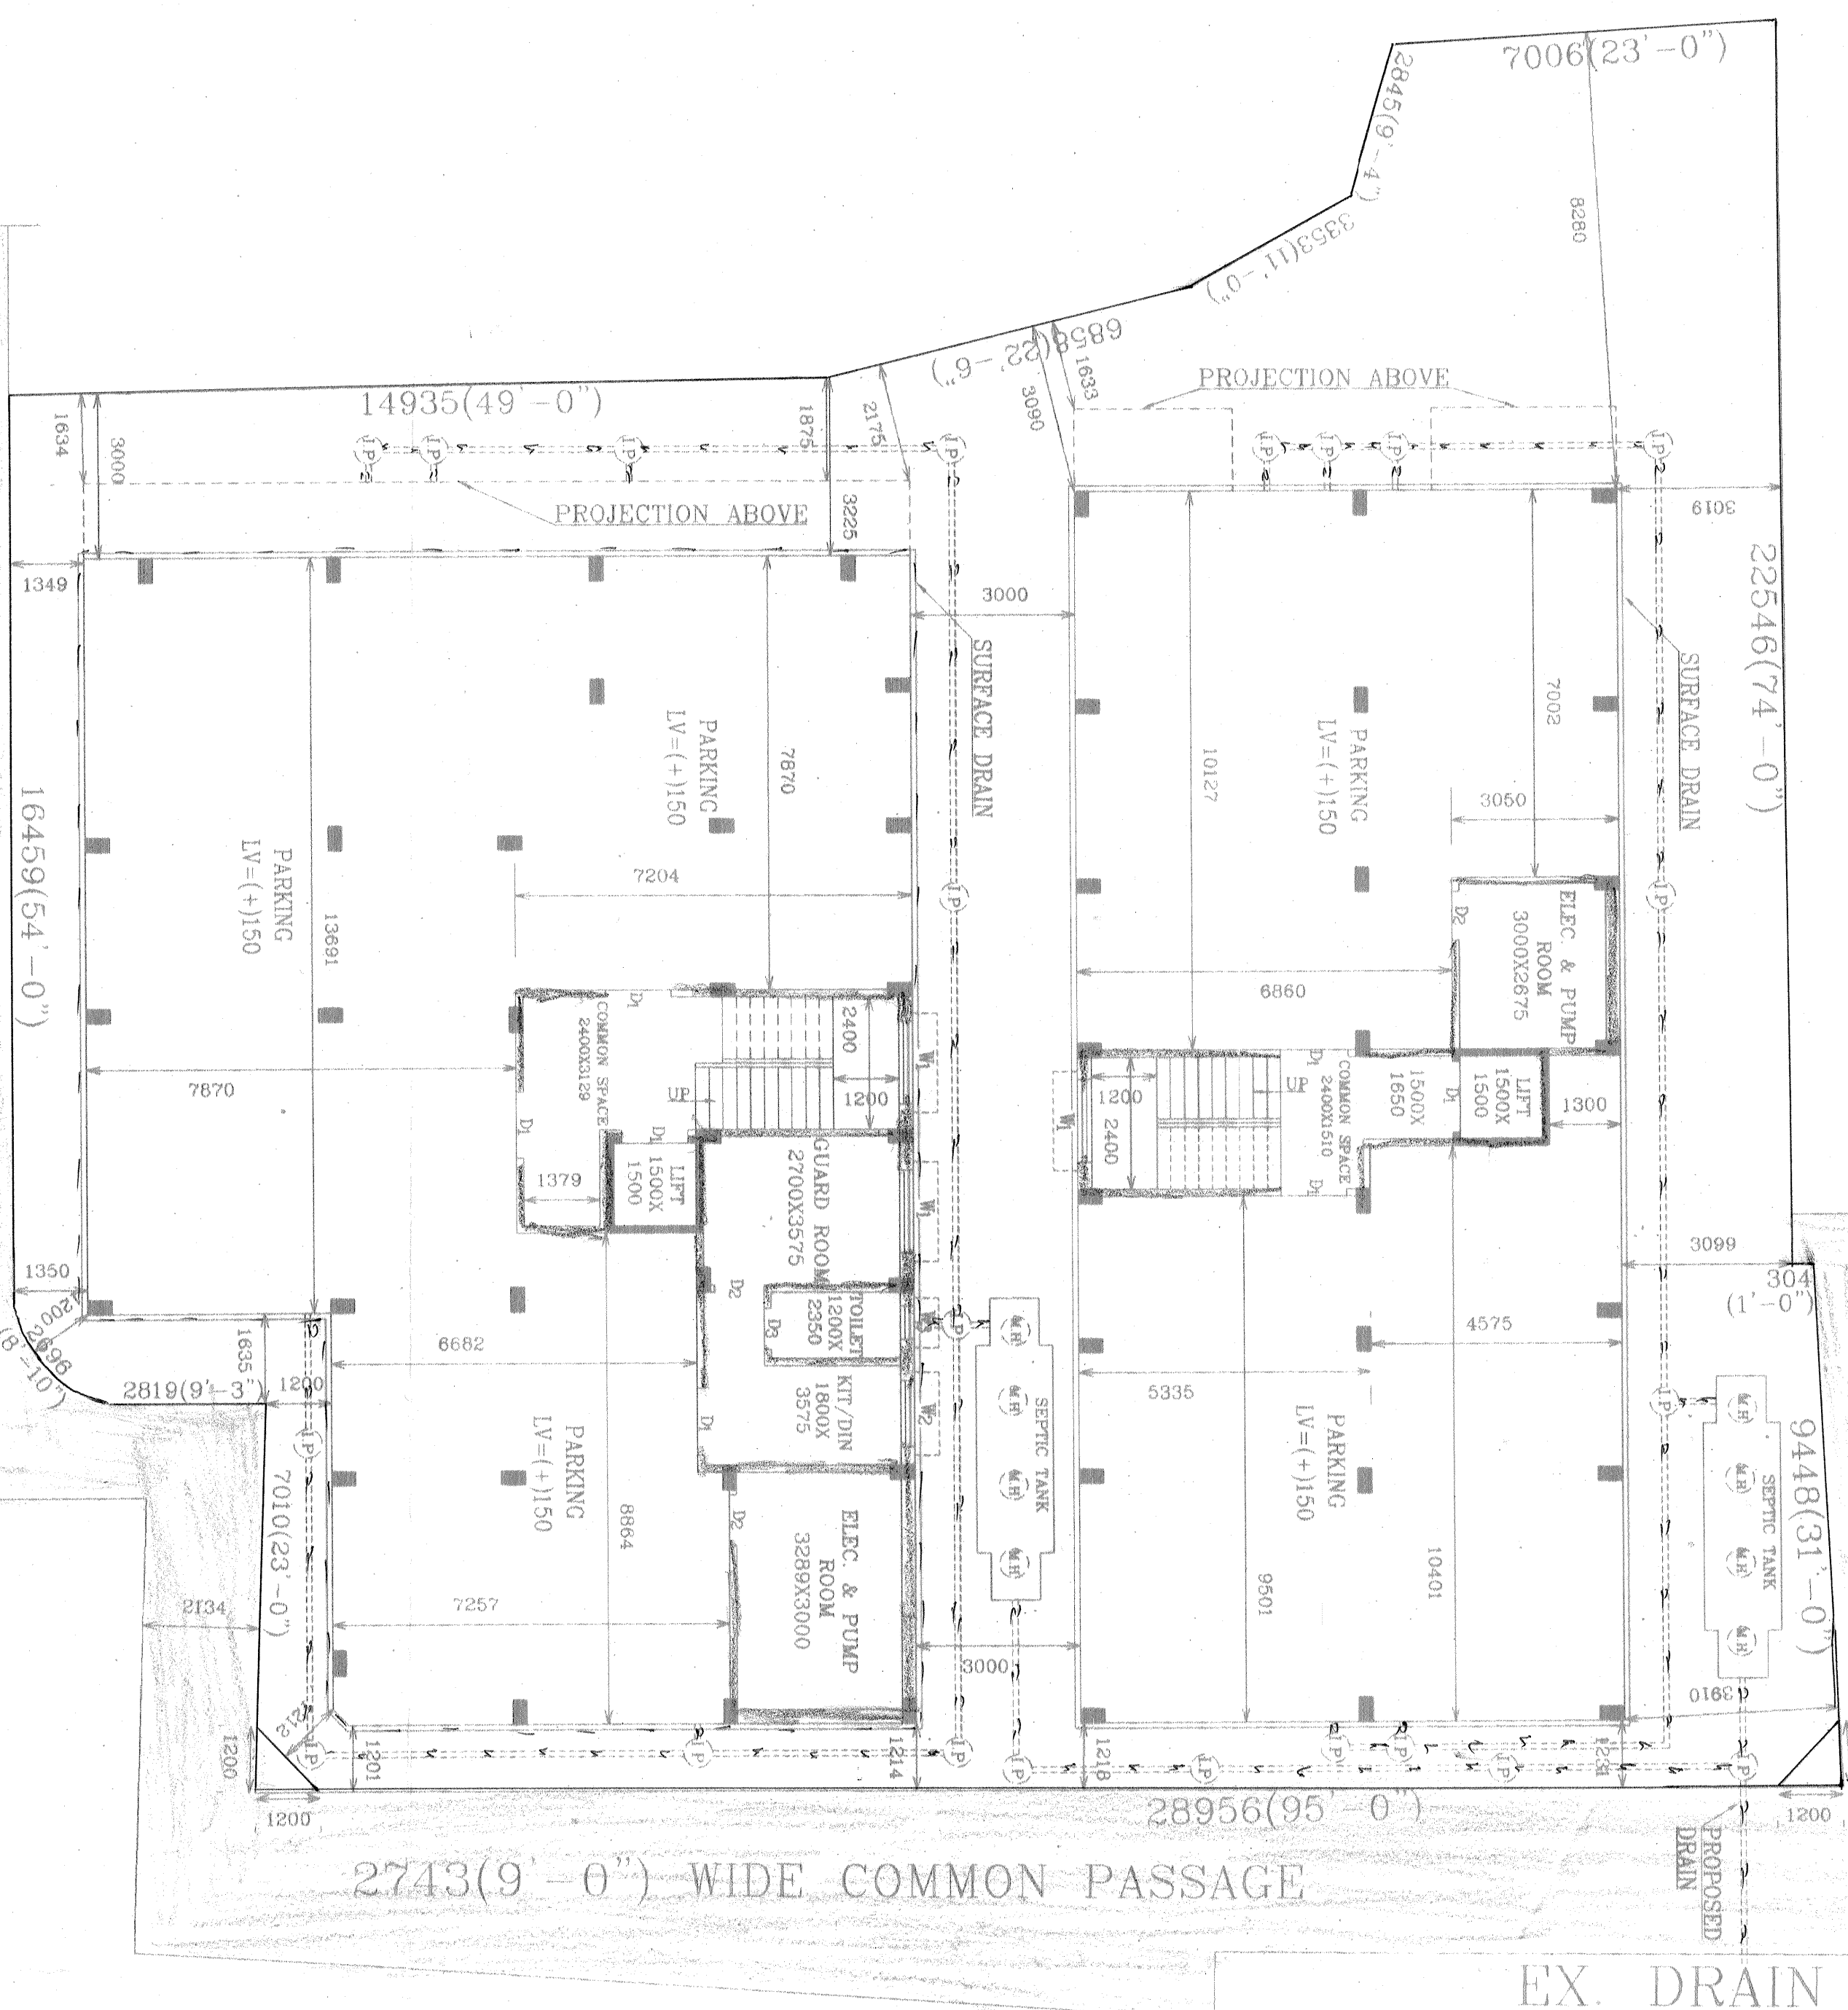


PROPOSED GROUND FLOOR PLAN

SCALE- 1:100

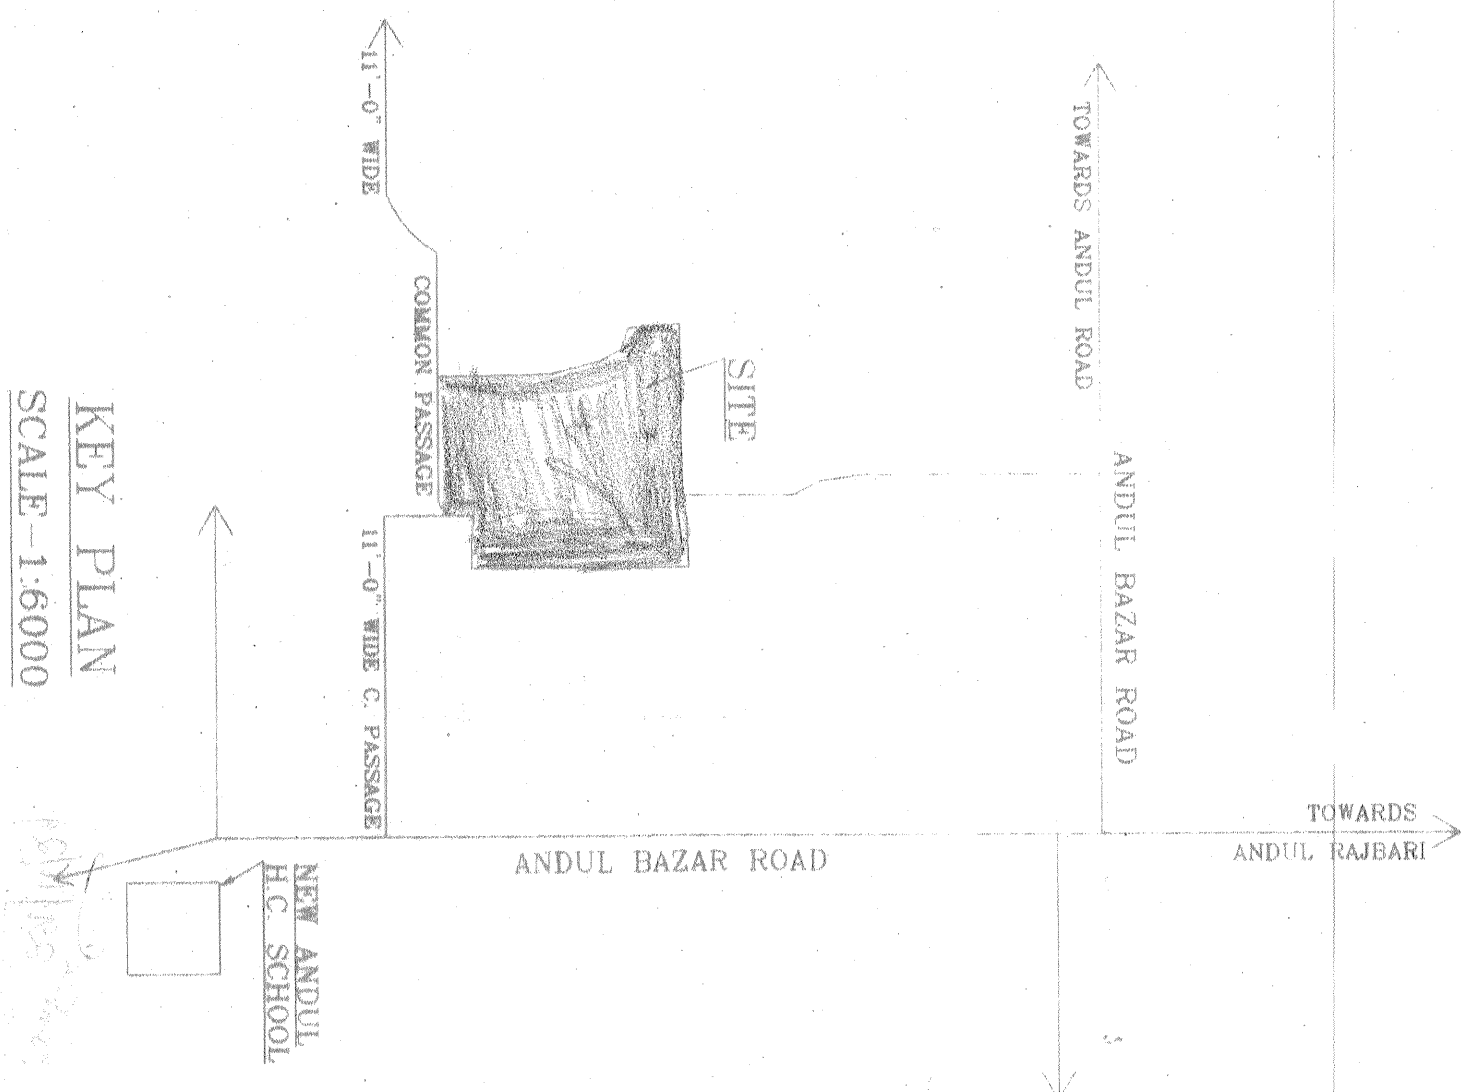

KEY PLAN
SCALE-1:6000

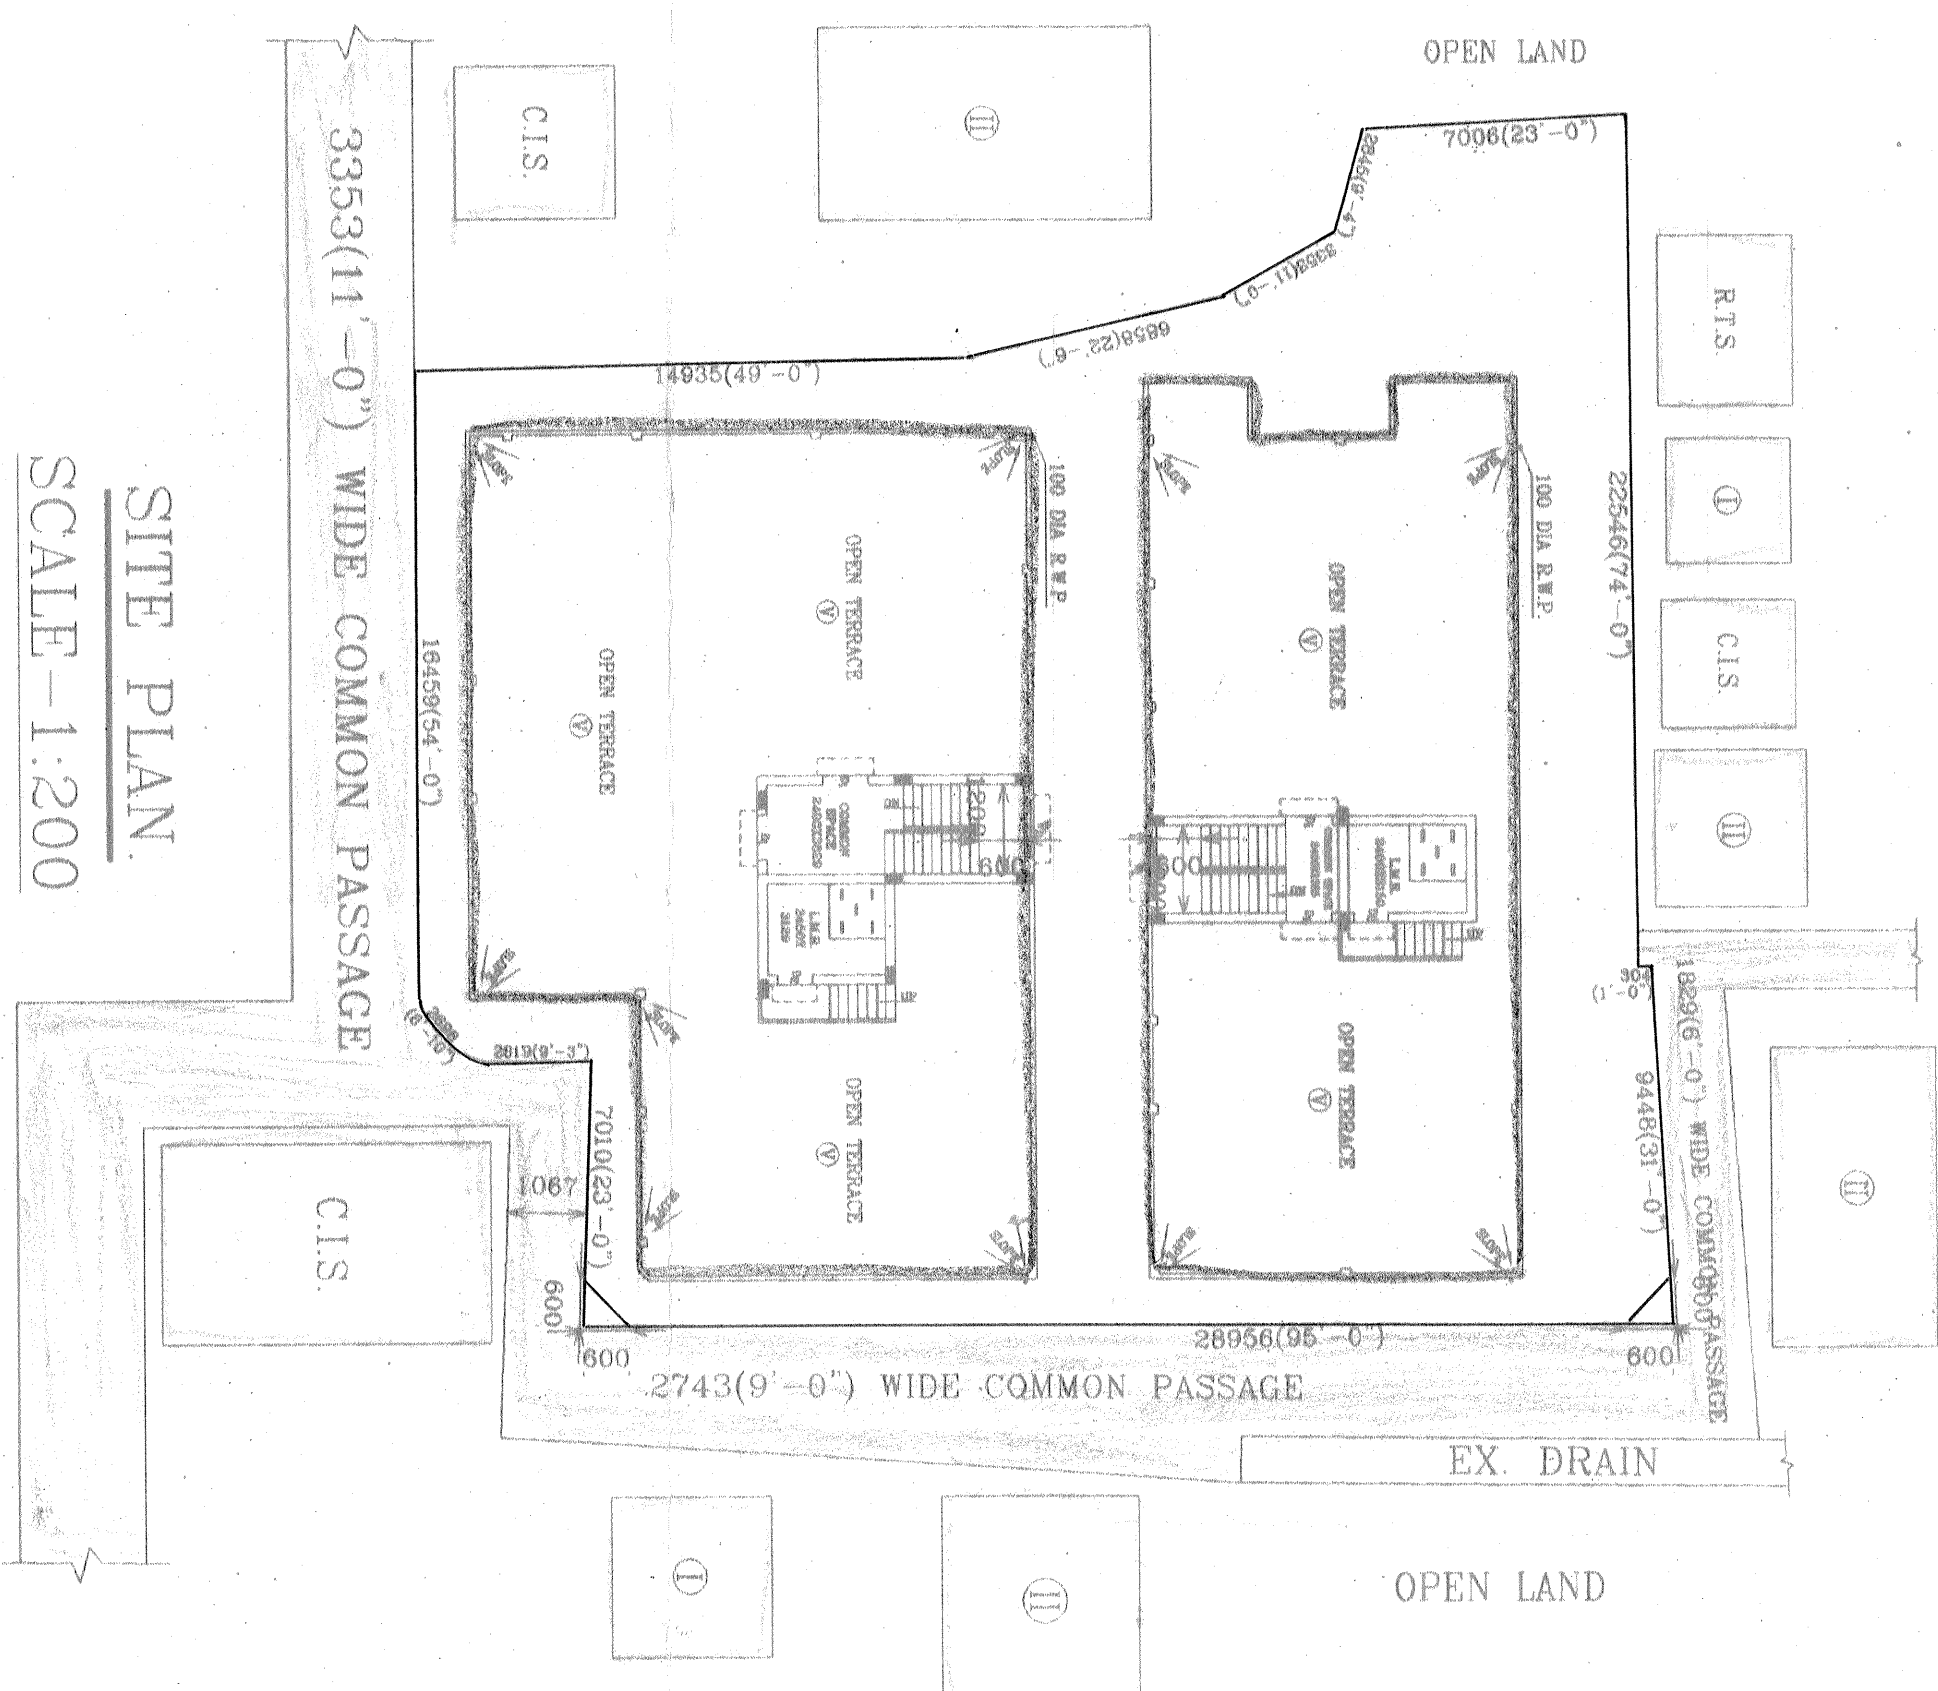

SITE PLAN.
SCALE-1:200

SPECIFICATION OF CONSTRUCTION

- 1 1ST CLASSMENT BRICK WORK IN SUPER STRUCTURE
- 2 2CM THICK 1ST CLASS BRICK WORK 41
- 3 BRICK LAYED IN COURSED STONE CHISEL
- 4 BRICK LAYED FOR ROOFING IN LATER BEAM COLUMN (M-20)
- 5 CEMENT SAND PLASTER 1CM THICK ON OUTSIDE & INSIDE WALL
- 6 6MM THICK IN CEILING & R.C.C CHAJJA
- 7 2CM THICK I.P.S FLOORING WITH NEAT CEMENT AT TOP INCLUDING SNIFFING
- 8 7MM THICK SINGLE LAYER BRICK PVA SOLING IN CEILING & FOUNDATION
- 9 MILD STEEL BARS FOR COLUMN, BEAM, RAFTER, & SLAB INCLUDING DISTRIBUTORS & BENDERS
- 10 HIRE & LABOUR FOR SHUTTERING OF R.C.C WORKS INCLUDING STUOT TO BE PLACED AS PER INJECTION.
- 11 SANITARY & PLUMBING, FITTING & FIXING COMPLETE AS PER DIRECTION.
- 12 MATERIALS ARE TO BE USED : STONE CHISEL - 10MM DOWN GRADED
- 13 SAND, MEDIUM GRADE CEMENT, PORTLAND CEMENT - 15MM DOWN GRADED
- 14 WOOD WORK : S&L WOOD SHALL BE USED FOR DOORS
- 15 FRAME & PLAIN DOOR SHALL BE USED FOR SHUTTER.
- 16 CORRUG. TO PLAIN REINFORCEMENTS : a) FOUNDATION & COLUMN - 40MM.
- 17 GRADE OF STEEL WILL BE USED - FE-415
- 18 BEARING CAPACITY OF SOIL AS PER SOIL TEST REPORT.

AREA STATEMENT

LAND AREA AS PER DETD/PARCHA	23.00 DEC = 931.623 SQM
PERMISSIBLE COVERED AREA	621.082 SQM
PERMISSIBLE OPEN AREA	310.541 SQM

SCHEDULE OF DOORS & WINDOWS

MARKED	SIZE	THICKNESS	TYPE OF PANEL
D1	1000*2000	32M M	FLASH DOOR
D2	800*2000	32M M	FLASH DOOR
D3	750*2800	32M M	FLASH DOOR
W1	1500*1200	STEEL WINDOW	FULLY GLAZED
W2	1200*1200	STEEL WINDOW	FULLY GLAZED
W3	800*900	STEEL WINDOW	FULLY GLAZED

PROPOSED PLAN OF (G+4) FIVE STORED

RESIDENTIAL FLAT BUILDING AT R.S. DAG
NO. 189, L.R. DAG NO-211, L.R. KH. NO. 2786,
2787, 3242, 3243, 3244 & 3245, MOUTZA-ANDU
J.L. NO-29, P.S.-SANKRAL, DIST-HOWRAH.

ALL DIMENSIONS ARE IN M.M.
SCALE—1:100, 1:50, 1:25, 1:600, 1:10,000

SIGNATURE OF OWNER SIGNATURE OF L.B.A.

THE PLOT AS PER SITE PLAN
BELONGS TO ME AND IF THERE
BE ANY LITIGATION INFUTUR
THE RESPONSIBILITY WILL LIE
WITH ME

I CERTIFY WITH FULL RESPONSIBILITY - THAT THE BUILDING PLAN HAS BEEN DRAWN AS PER PROVISION OF THE PREVAILING BUILDING RULES. THE SITE CONDITION INCLUDING THE WIDTH OF THE ABUTTING ROAD CONFORM WITH THE PLAN THAT IT IS BUILDABLE AND NOT TANK OR FILLED UP TANK.

SAIKAT GHOSH
SATARUPA GHOSH
SAVARITA GHOSH
SOUTI GOSWAMI
SUDIP KUMAR CHOUDHURY
Through Constituted Power of Attorney
M/S. SASWADIP CONSTRUCTION
Susmita Banerjee
Proprietor

Mr. Mintu Paul
Govt. Regd. Architect (India)
L.B.A. No. CA / 2002 / 29737
E. Durgam Cheruvu, Hyderabad - 711302

