


Proposed Project at Mouza-Balidanga, J.L. No-35, C.S. Plot No-1049, L.O.P. No-166, R.S. Plot No-1049/2378, L.R. Plot No-2572, L.R. Khatian No-9546, 9547, 9548, 9761, at Mahalla-Chotonilpur South Para, Holding No-16, Ward No-13, under Burdwan Municipality, P.S.-Burdwan, District-Purba Bardhaman

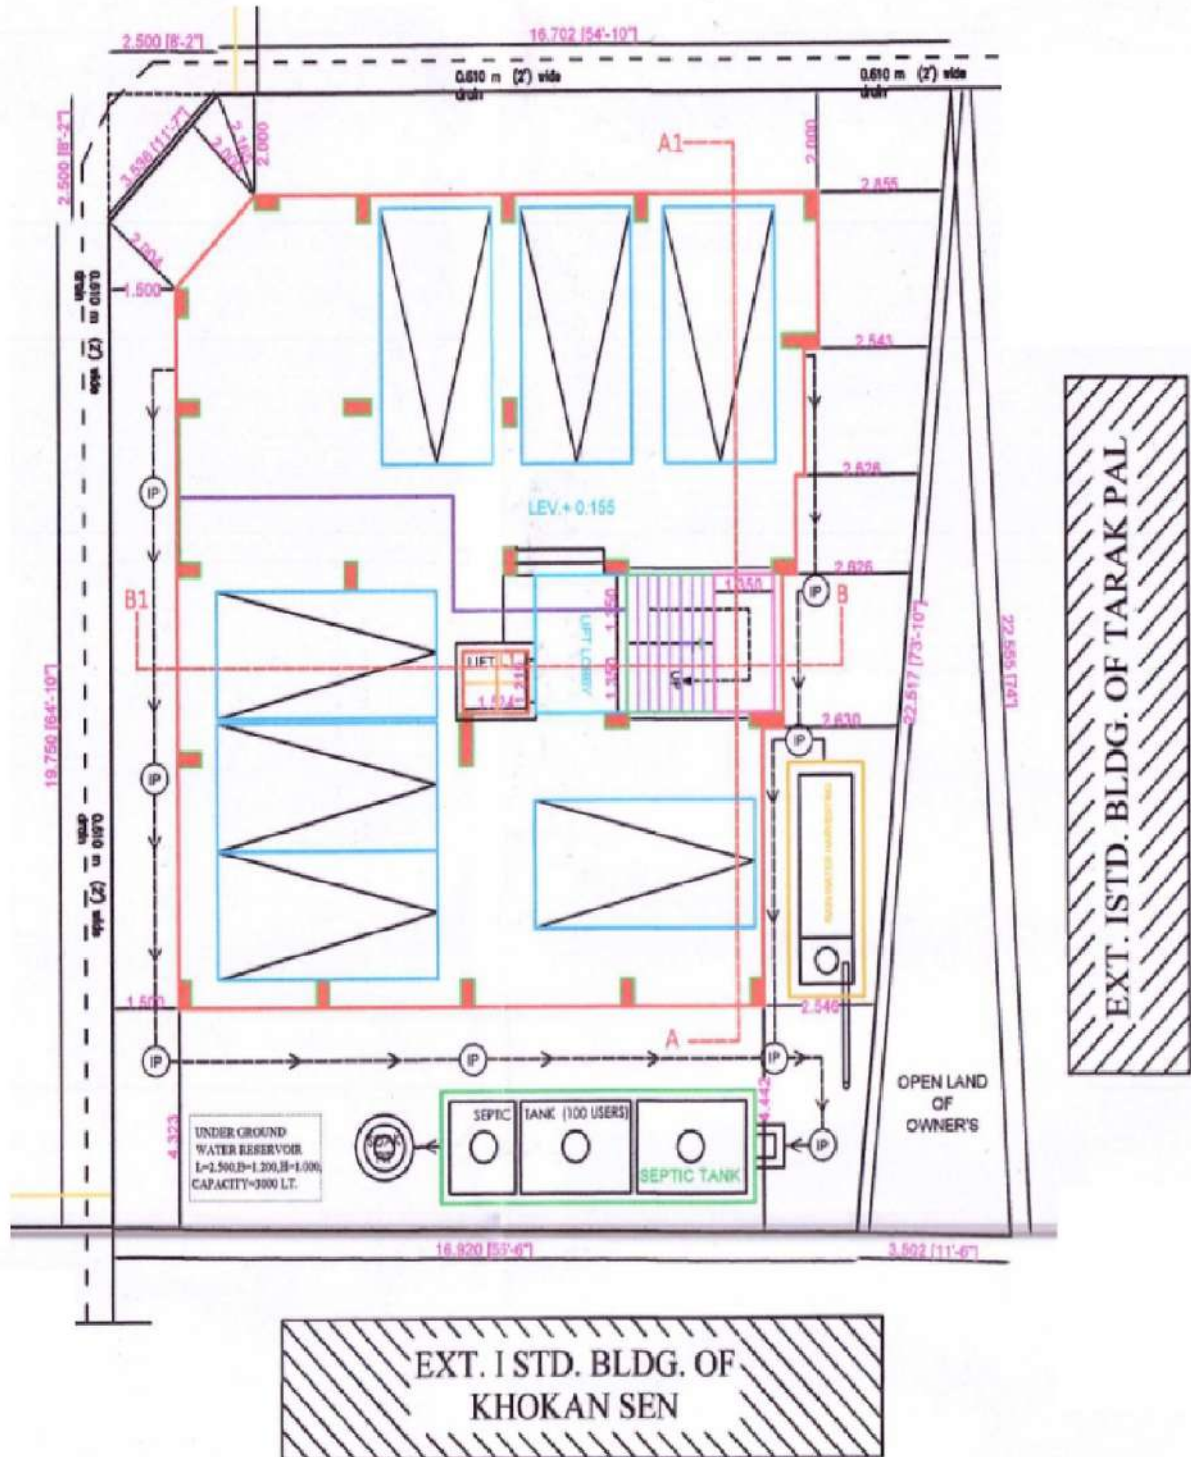

LATITUDE : 22.574548
LONGITUDE : 87.831472

MAA VAISHNO DEVI ENTERPRISE

Jitendra Jit

PROPRIETOR

SIGNATURE OF OWNER