


SITE PLAN OF PROPOSED G + IV STORIED RESIDENTIAL BUILDING OF HEIGHT 15.400M. (U/S - 393A OF KMC ACT, 1980 COMPLYING BUILDING RULE, 2009) AT PREMISES No.- 1878 LASKARHAT WARD No. - 107, BOROUGH - XII , KOLKATA - 700039 P.S. - KASBA

MOUZA : LASKARHAT
 J.L. NO. : 11
 KHATAN NO. : (R.S.-751 , 151) & (L.R.-1078 , 1079)
 DAG NO. : (R.S.-263 , 266) & (L.R.-263 , 266)

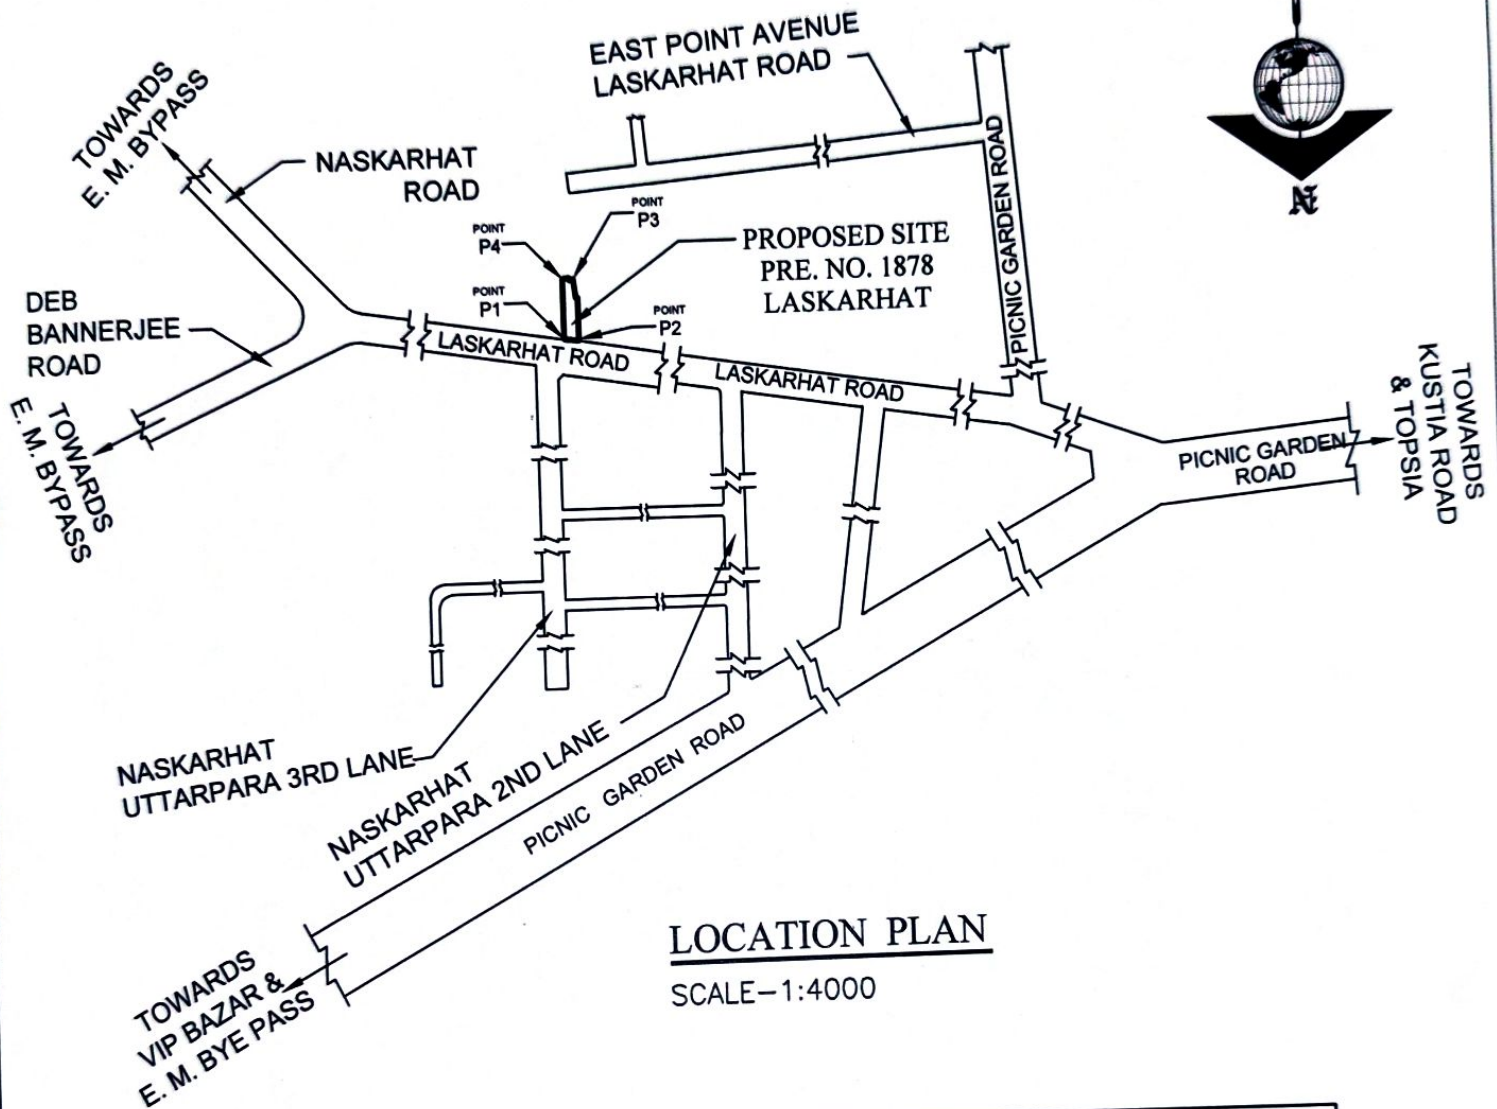

LOCATION PLAN

SCALE-1:4000

CO-ORDINATET IN WGS 84 AND SITE ELEVATION (AMSL) : GRID T19 - 6.00 M			
REFERENCE POINTS IN THE SITE PLAN OF THE PROPOSAL	CO-ORDINATET IN WGS 84		SITE ELEVATION (AMSL)
	LATITUDE	LONGITUDE	
POINT P1	22°31'28.34" NORTH	88°23'29.52" EAST	6.000 M
POINT P2	22°31'29.08" NORTH	88°23'29.90" EAST	
POINT P3	22°31'28.52" NORTH	88°23'29.05" EAST	
POINT P4	22°31'28.71" NORTH	88°23'29.13" EAST	

[Signature]
MOFIZ AHMED
 STRUCTURAL ENGINEER (M.TECH)
 E.S.E OF K.M.C. , CLASS - I , No. 222
 L.B.S OF K.M.C. , CLASS - I , No. 1479
 CHARTERED ENGINEER (M-1714813)
 MEMBER OF I.S.E. (M-1714813)
 LBS 2/1479
 SIGN. OF L.B.S.