


REVISED GROUND FLOOR PLAN
 WITH SITE PLAN
 SCALE -1:96


PLAN

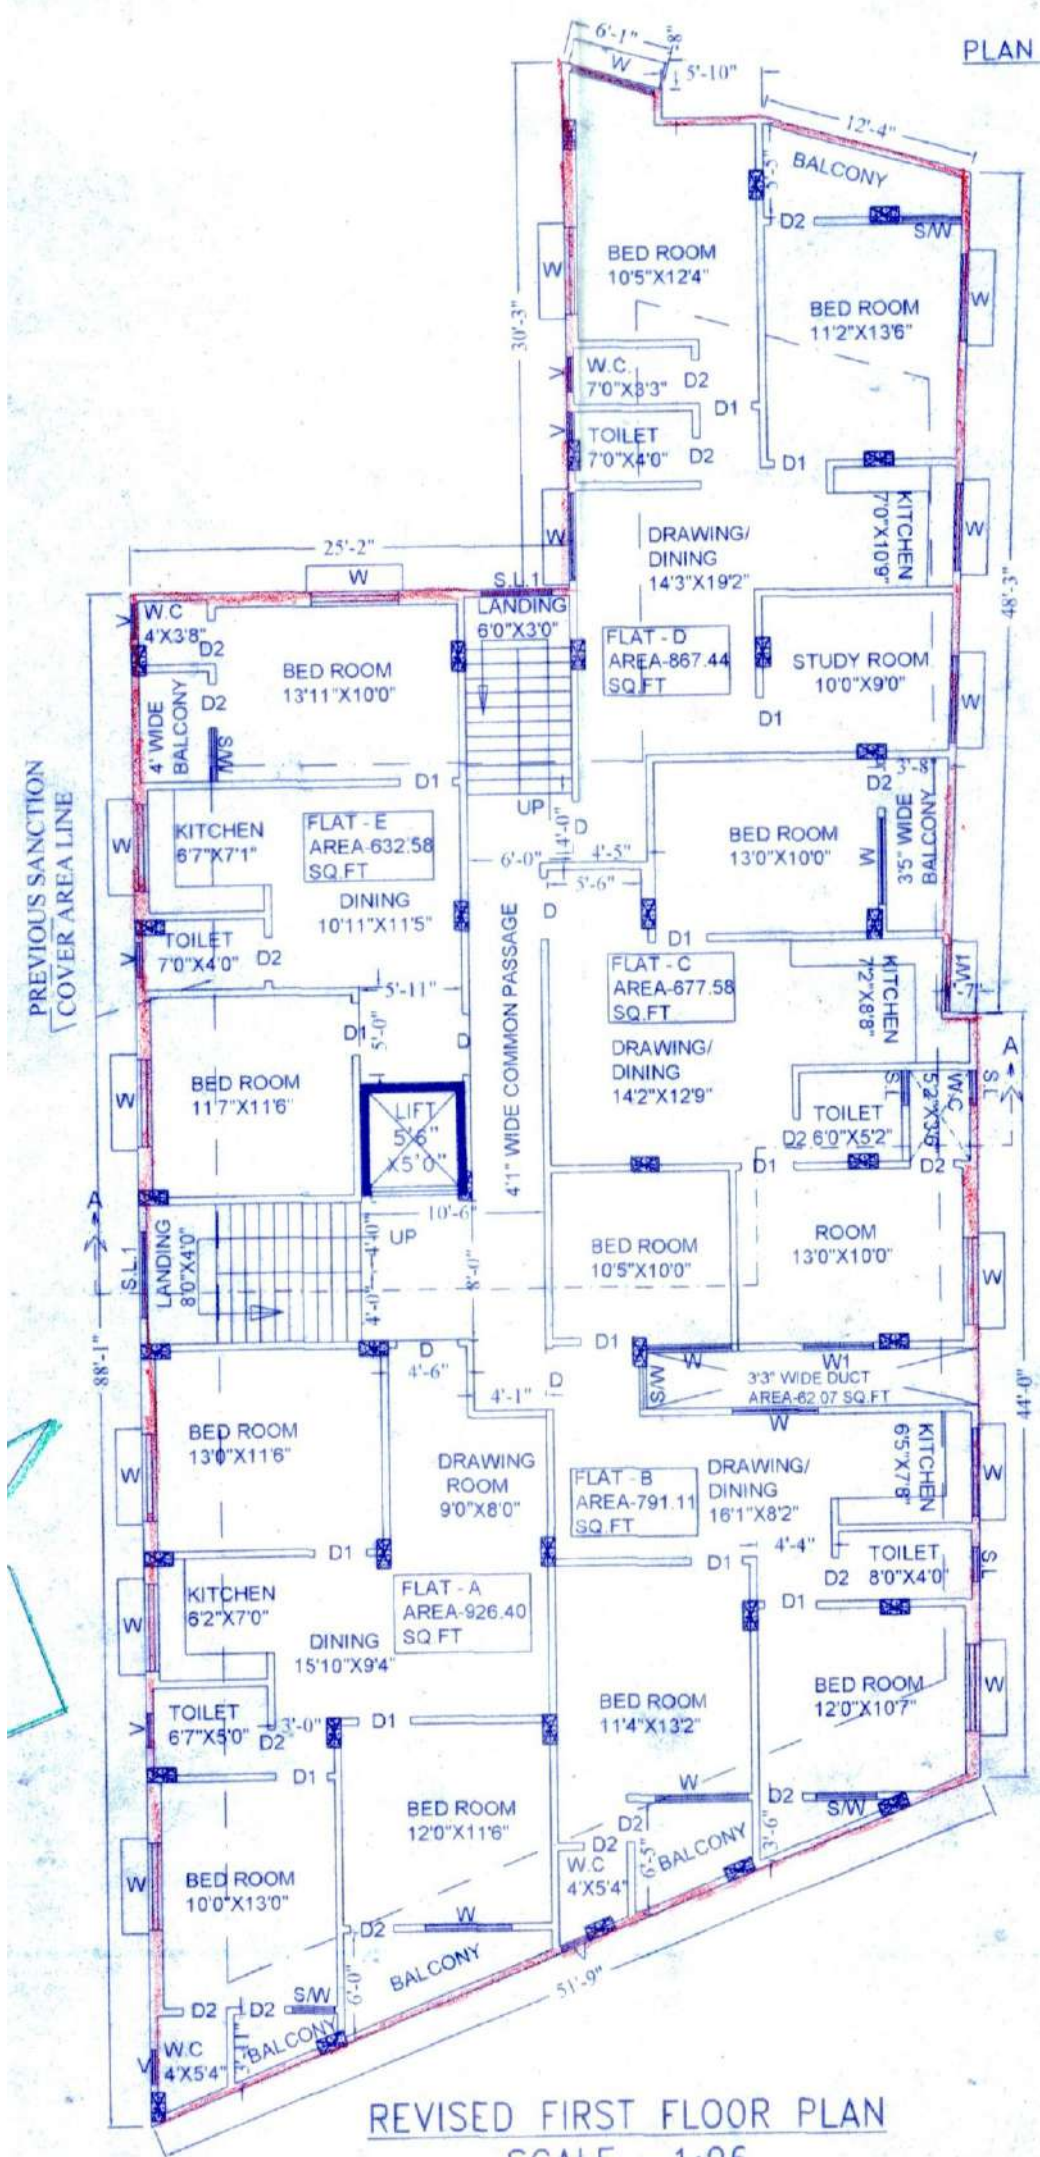


REVISED FIRST FLOOR PLAN
SCALE - 1:96

WINDOW SCHEDULE		
SL. NO.	NAME OF WIND.	SIZE(FEET AND INCH) (WxH)
1.	W	5'0"X4'0"
2.	W1	4'0"X4'0"
3.	S/W	AS PER SIDE

SKY LIGHT SCHEDULE		
SL. NO.	NAME OF WIND.	SIZE(FEET AND INCH) (WxH)
1.	S.L.	2'-0"X1'-6"
2.	S.L.1	5'-0"X5'-0"

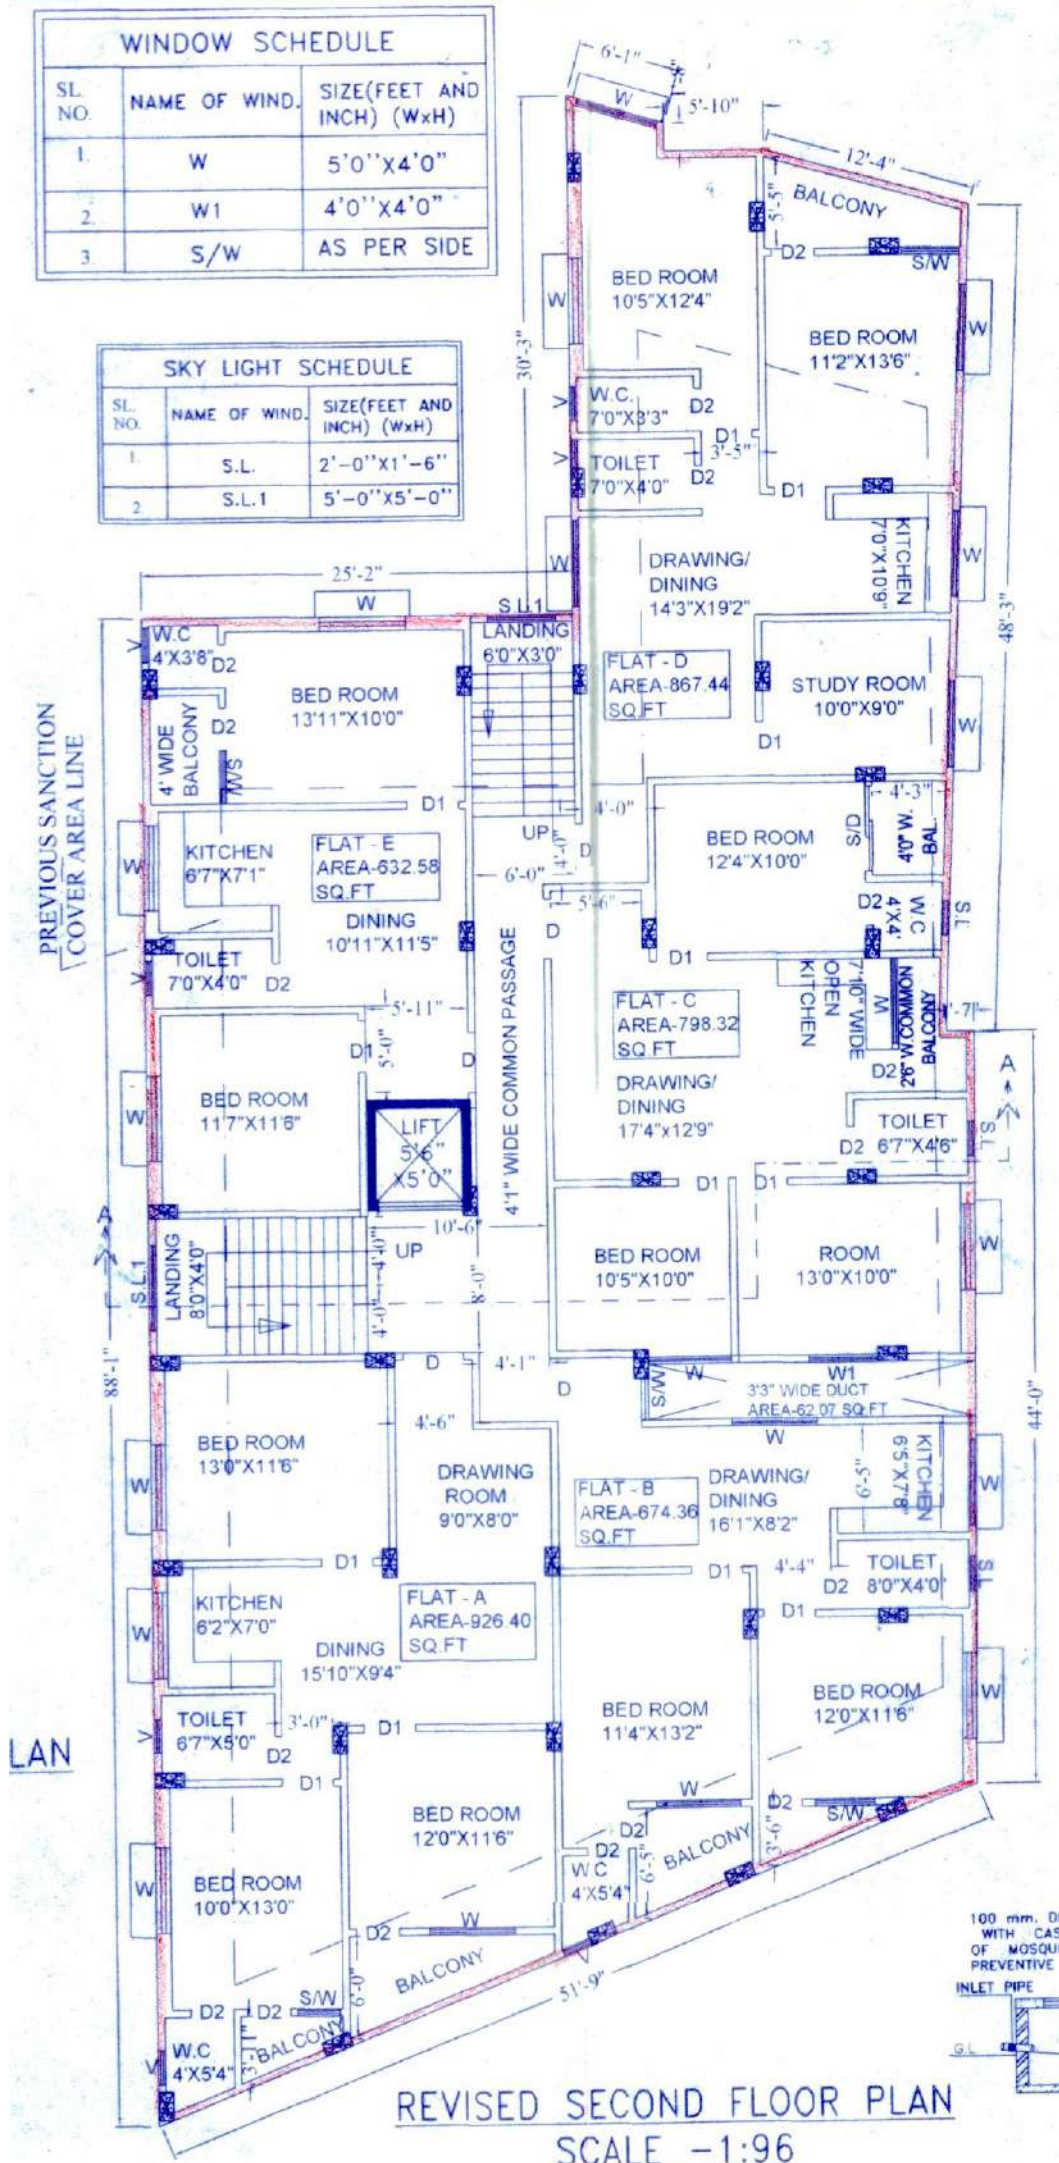

REVISED SECOND FLOOR PLAN
SCALE - 1:96

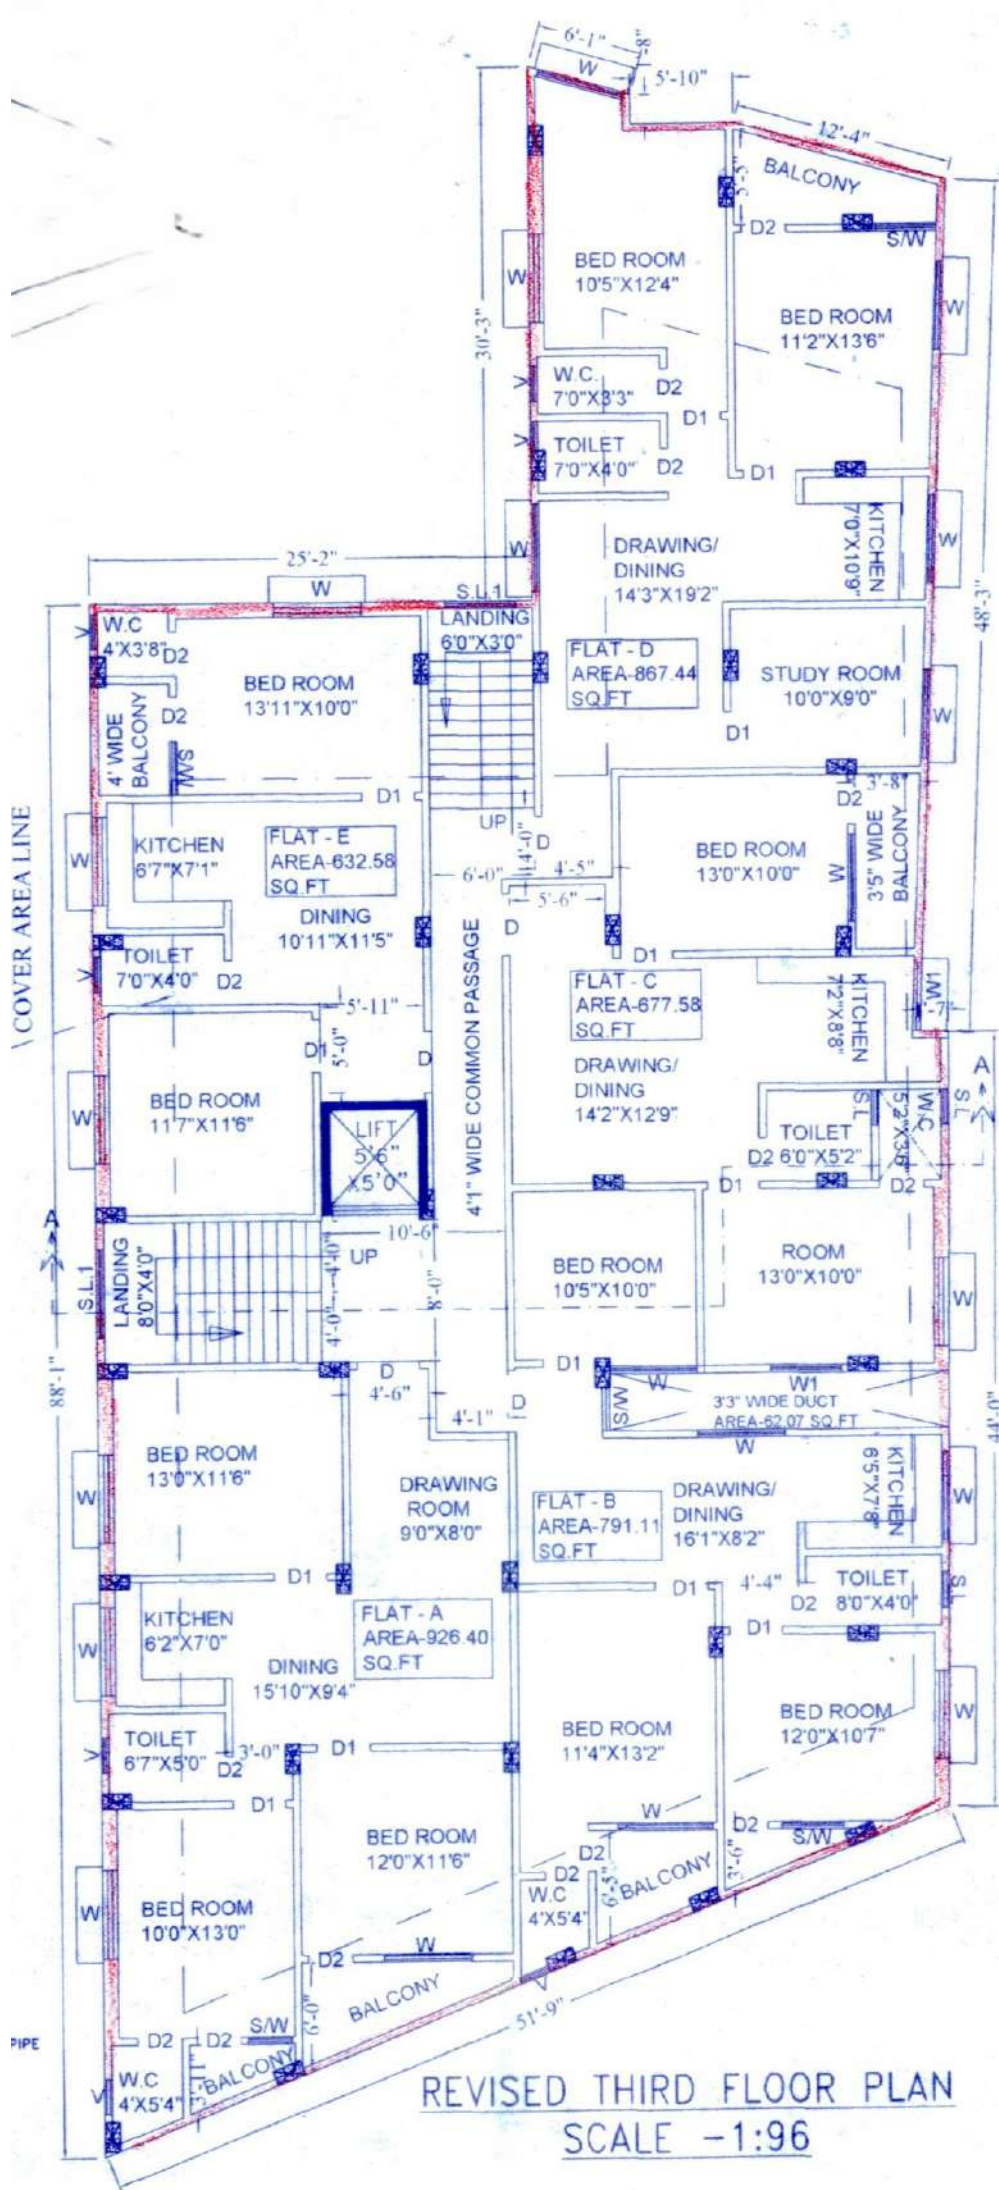

REVISED THIRD FLOOR PLAN
SCALE - 1:96

