


**SITE PLAN AND LOCATION PLAN OF PREMISES NO. - 31/1A, NAYAN CHAND DUTT STREET, KOLKATA - 700006, WARD NO.017, BOROUGH -II, FOR KMDA NOC U/S 393(A) OF K.M.C. ACT B/R 2009**

**LAND AREA = 6K - 13 CH - 34 SFT = 458.824 SQM (AS PER DECL. IN CAF)**

**ASSESS NO. : 110174000669 PLAN CASE NO. 2022020123**

N-(Latitude) 22-D,35-M,28.697-S.  
E-(longitude) 88-D,21-M,59.678-S.

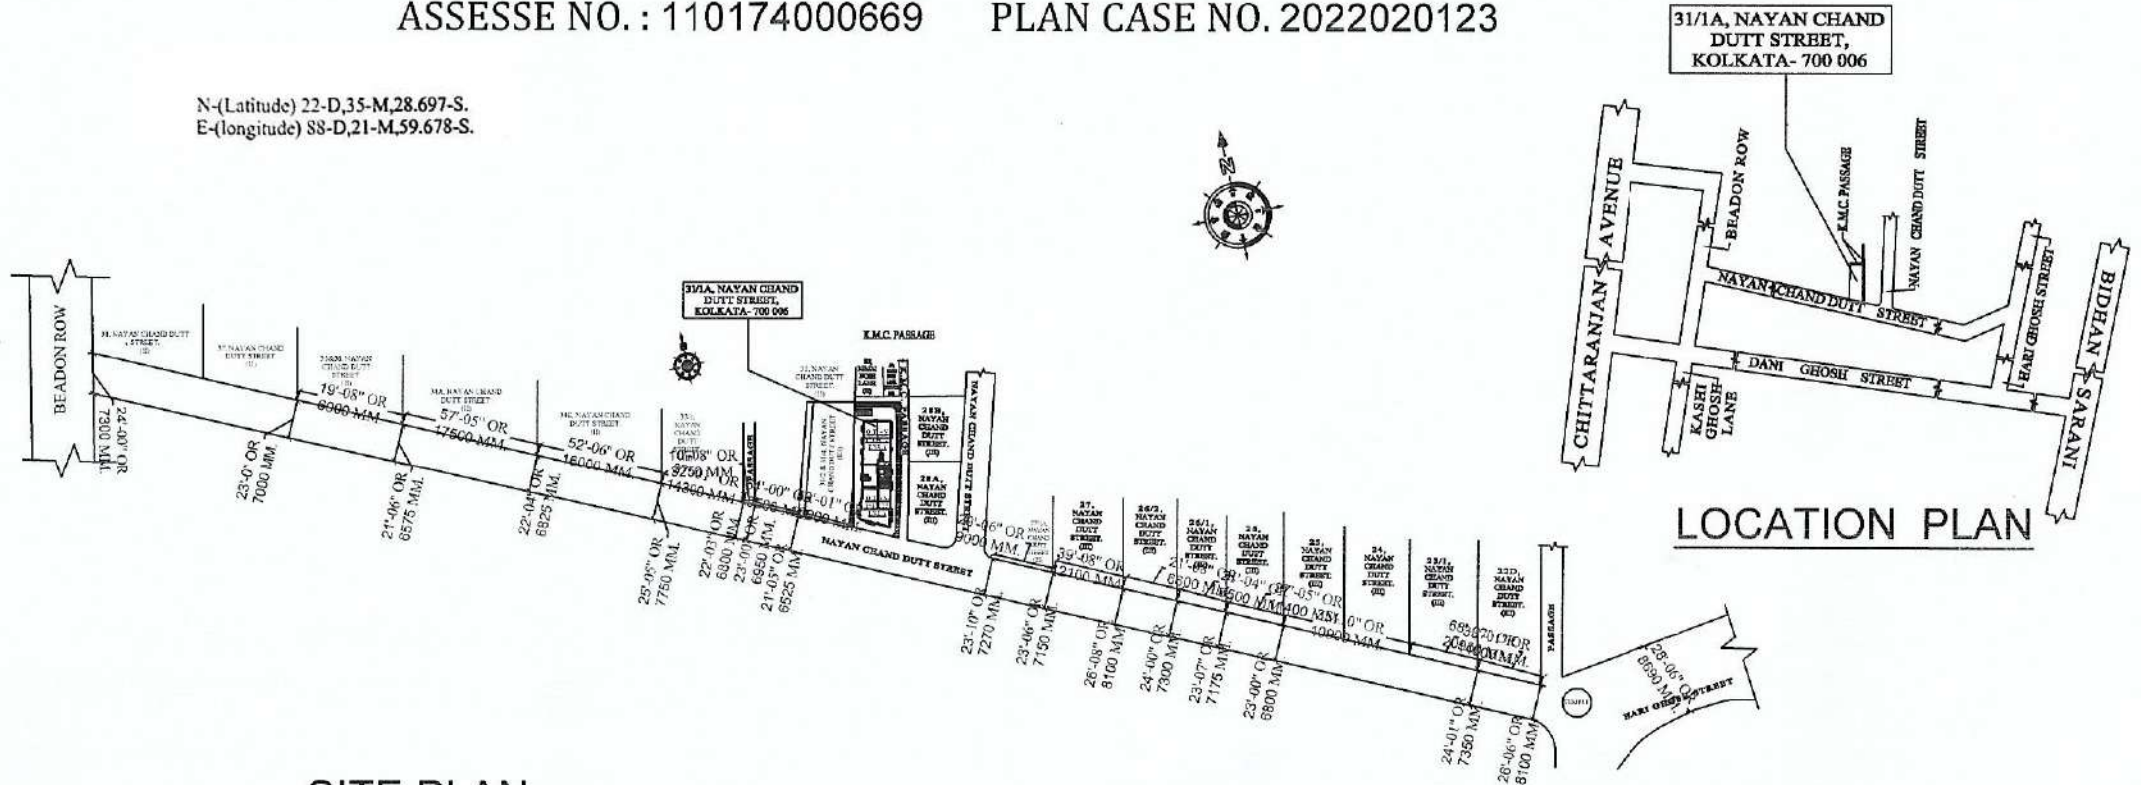

**SITE PLAN**

**NTS**

**NOTE :**

This plan is not to the scale and has been prepared on the basis of Building Plan submitted by the Applicant in .dwg format through CAF against Plan case No. 2022020123 dated 16/03/2023

These observations are hereby given as per Sub- Rule (8) of Rule (4) of the K.M.C. Building Rule 1990

This plan was enclosed with Party's applications.  
The Correctness of the plan is not verified / certified.

Enclosure to the letter No. 2E/KMDA/EoDB/2023/207

*Krishnakumar Chaudhary*

Executive Engineer  
Housing sector

Executive Engineer  
EoDB, Housing Sector,  
Kolkata Metropolitan Development Authority


# M/S AFCON ENTERPRISES

\*PAN-ACLPJ1572F \*GST-19ACLPJ1572F1ZJ \*

35/7, Hamid Munshi Lane, Howrah – 711101, W.B. India

Mob: +91 9674198976 Email : afconenterprises6@gmail.com

SITE PLAN AT PREMISES NO.- 31/1A, NAYAN CHAND DUTT STREET, KOLKATA- 700 006, P.S.- BURTOLLA,  
P.O.- BEADON STREET, UNDER KMC WARD NO.- 017, BR.-II.

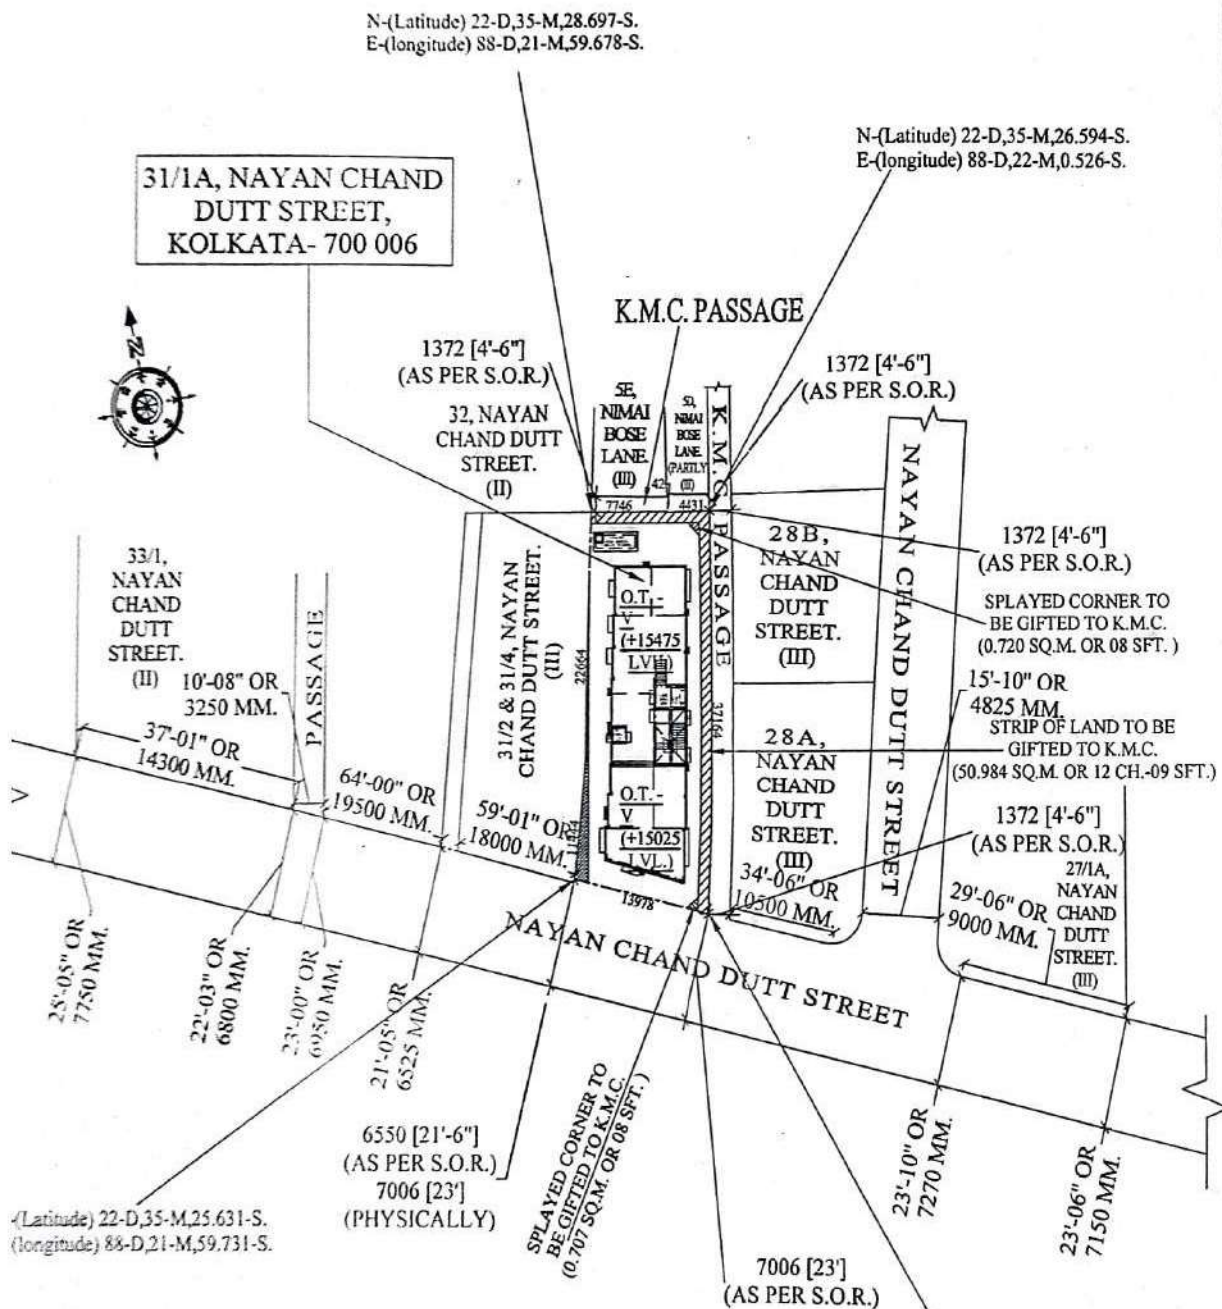

SITE PLAN  
SCALE :- 1:600

SUBHASISH DEY  
Revd. Civil Engr.