


20'-0" WIDE K. M. C. ROAD (DOVER LANE)

DEPTH OF THE S.U.G.W.R. SHOULD
NOT EXCEED DEPTH OF THE FOUNDATION
OF THE BUILDING / ADJOINING STRUCTURE

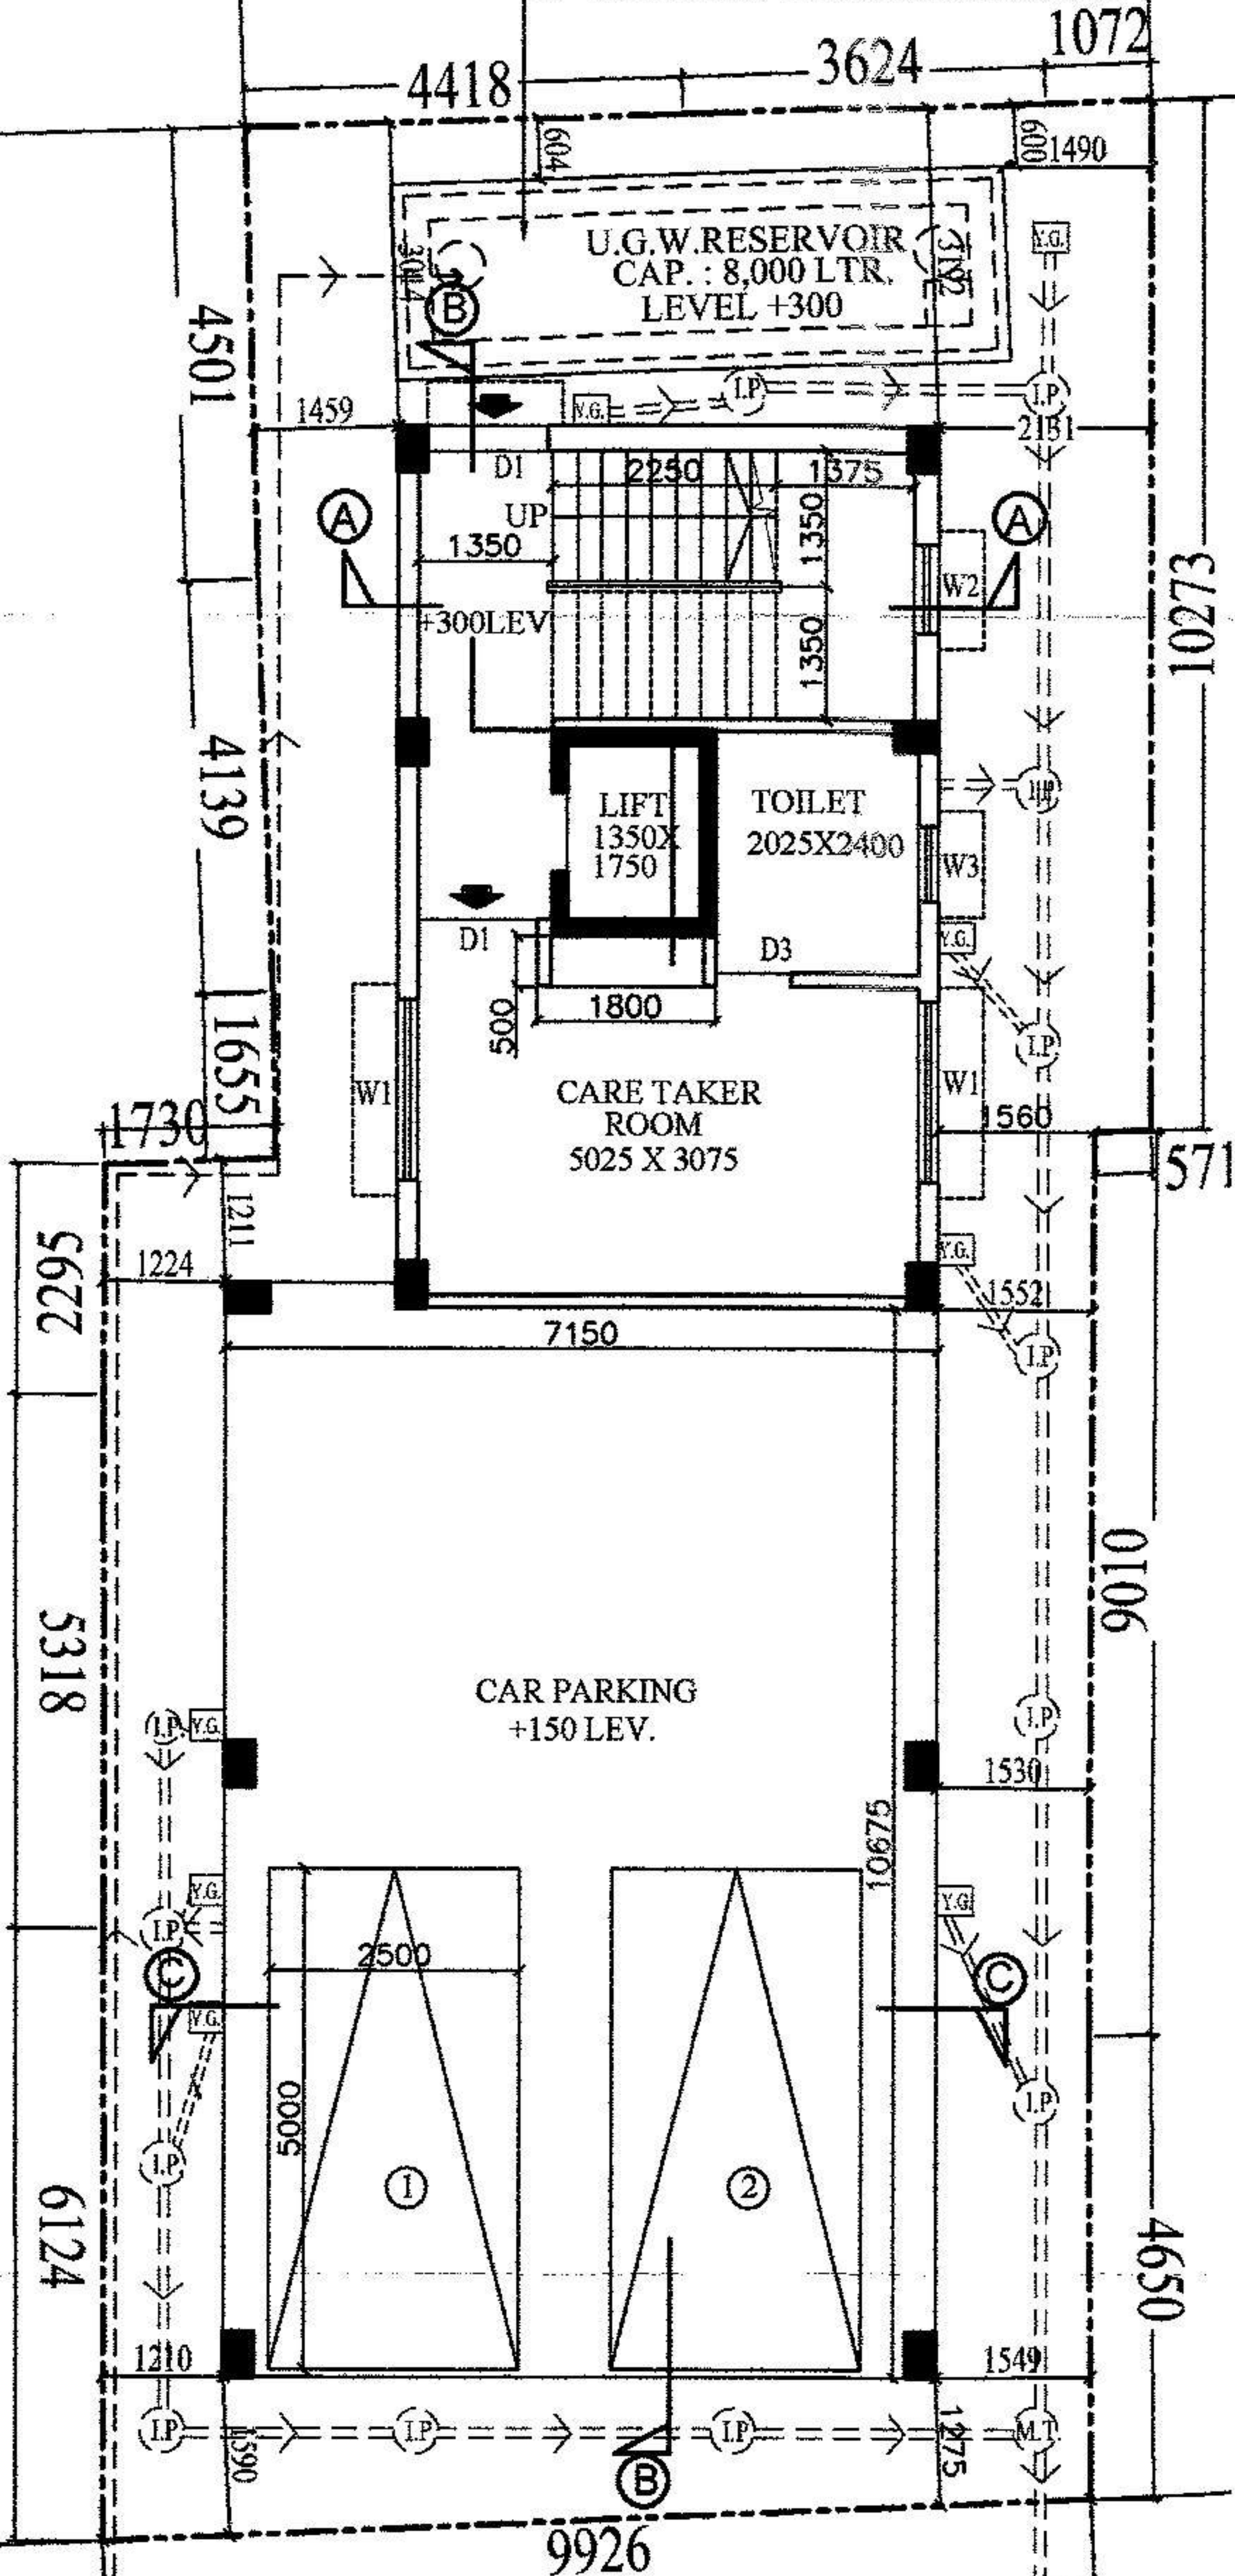


CONNECTED FROM
K.M.C. FERRULE


CONNECTED TO
K.M.C U.G. SEWER/DRAIN

20'-0" WIDE K. M. C. ROAD (DOVER LANE)


GROUND FLOOR PLAN

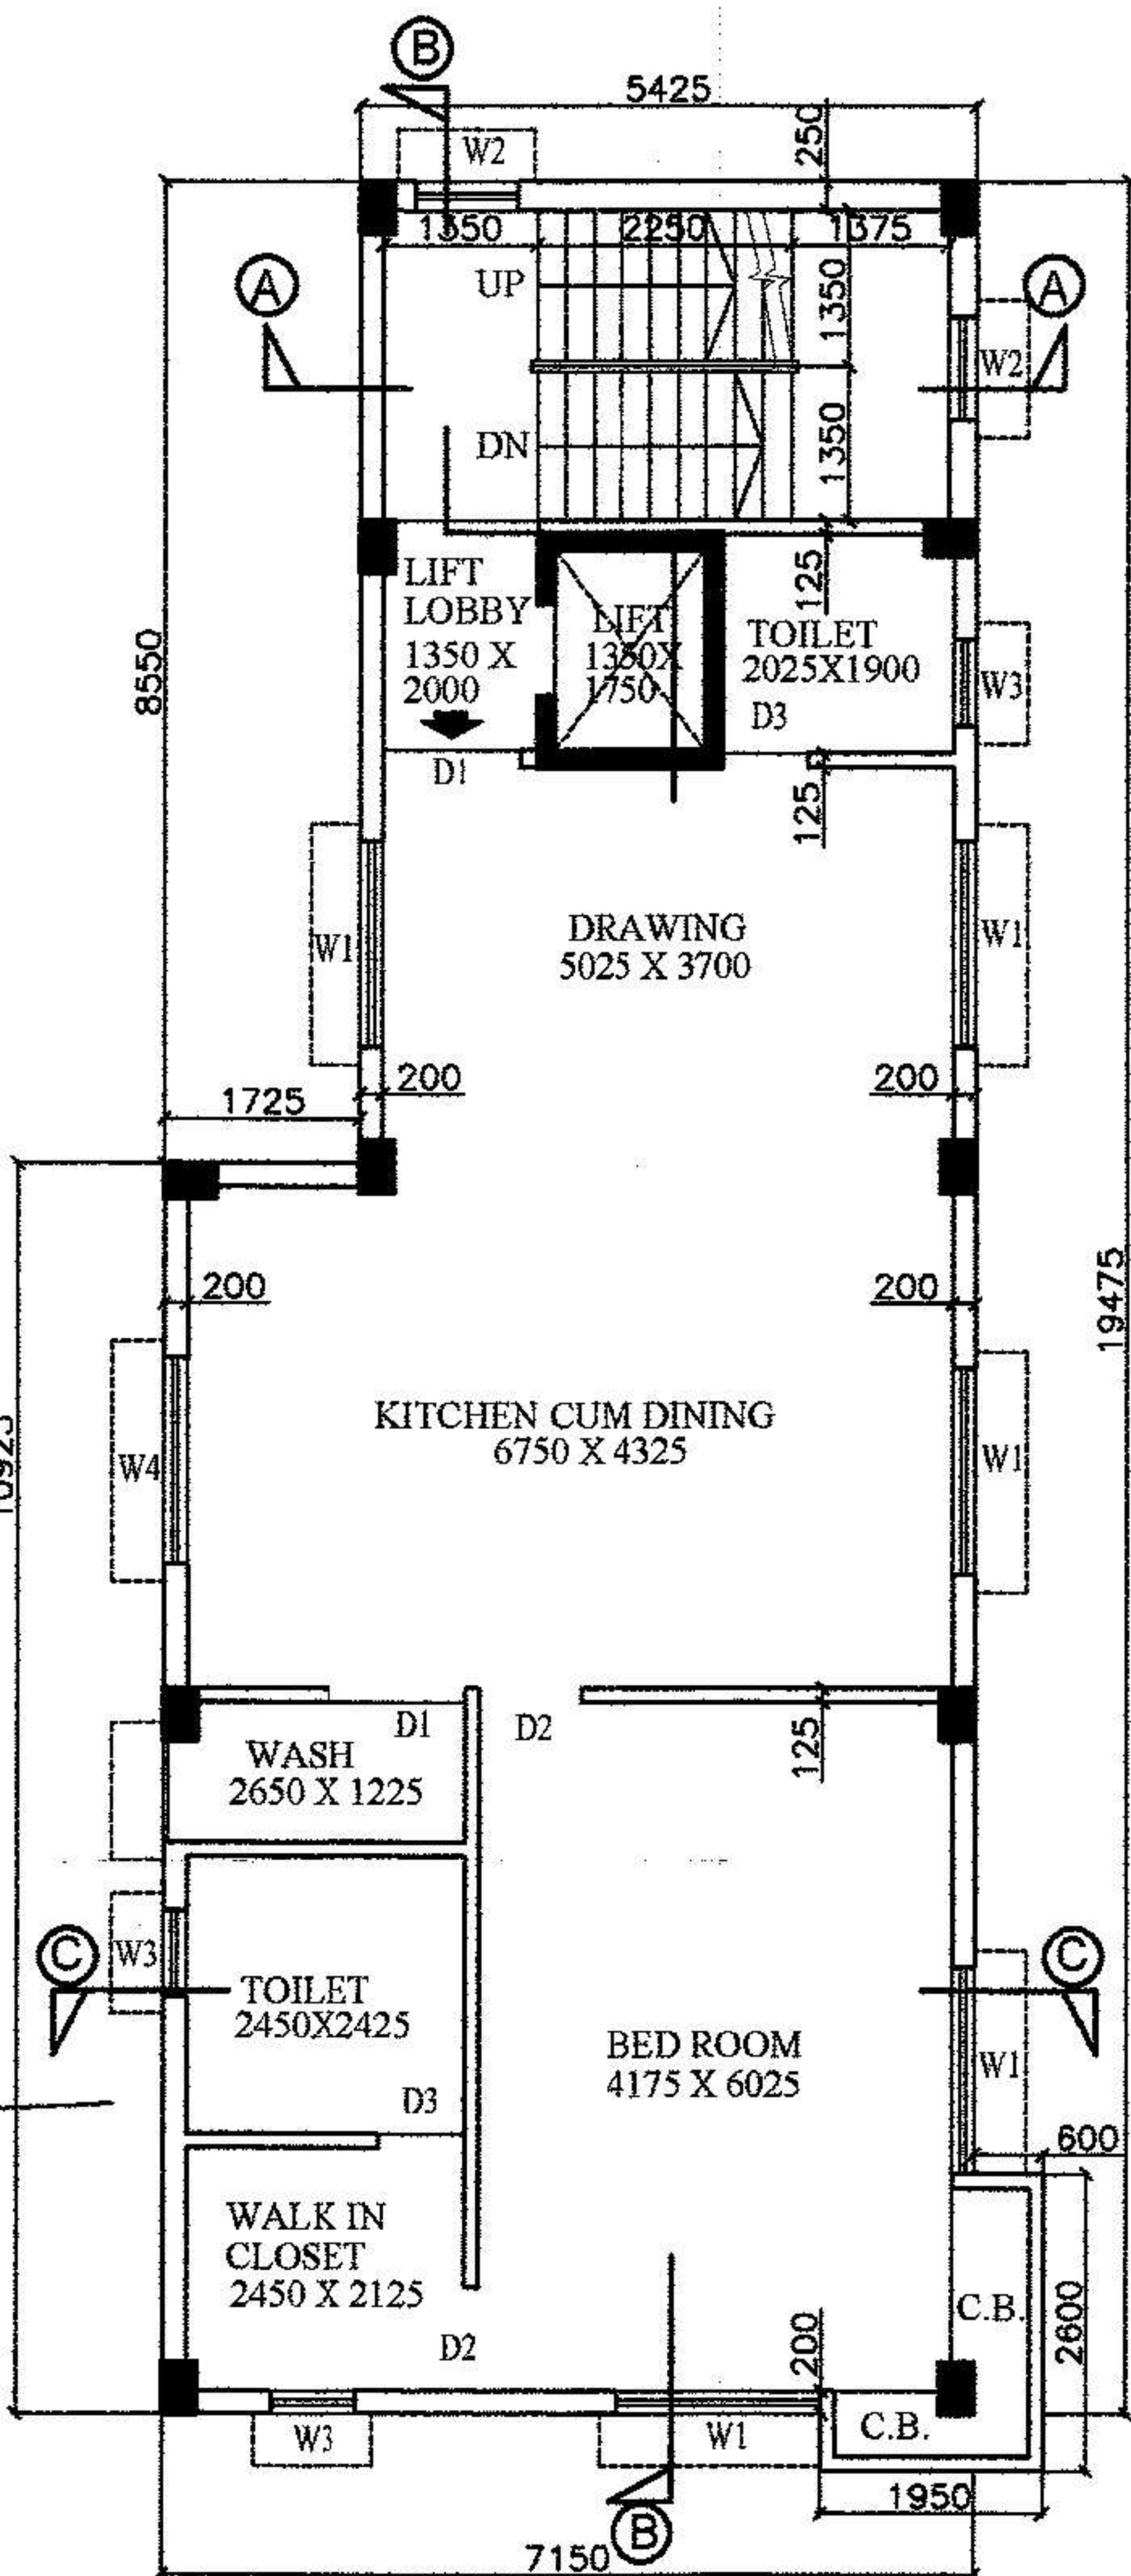


FIRST FLOOR PLAN

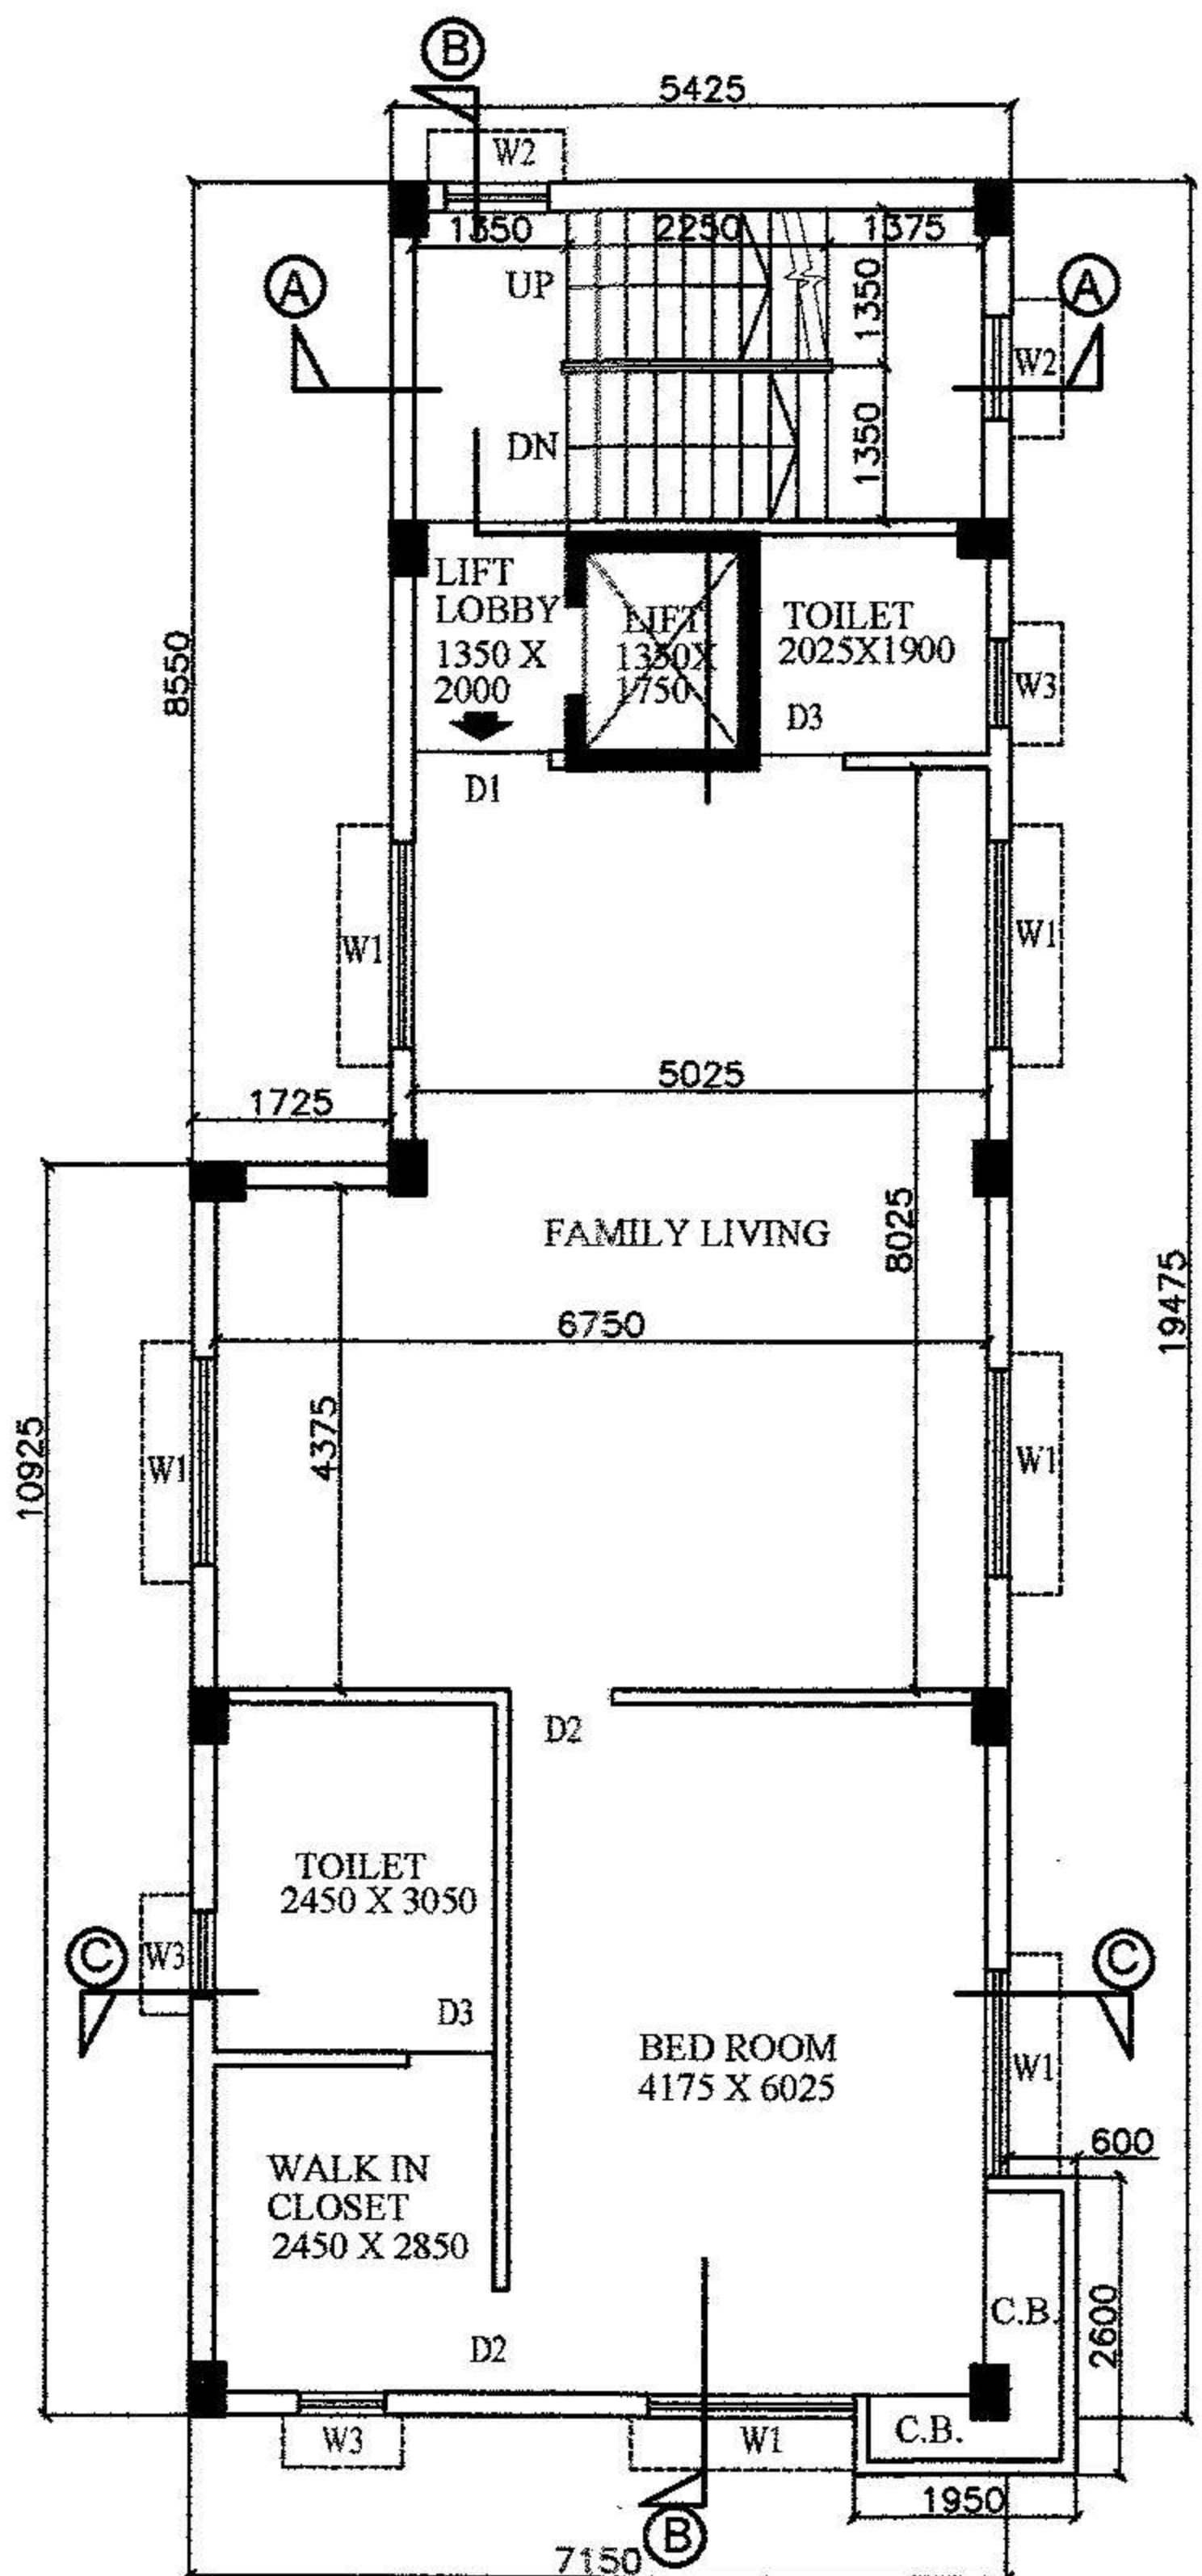

2ND. FLOOR PLAN

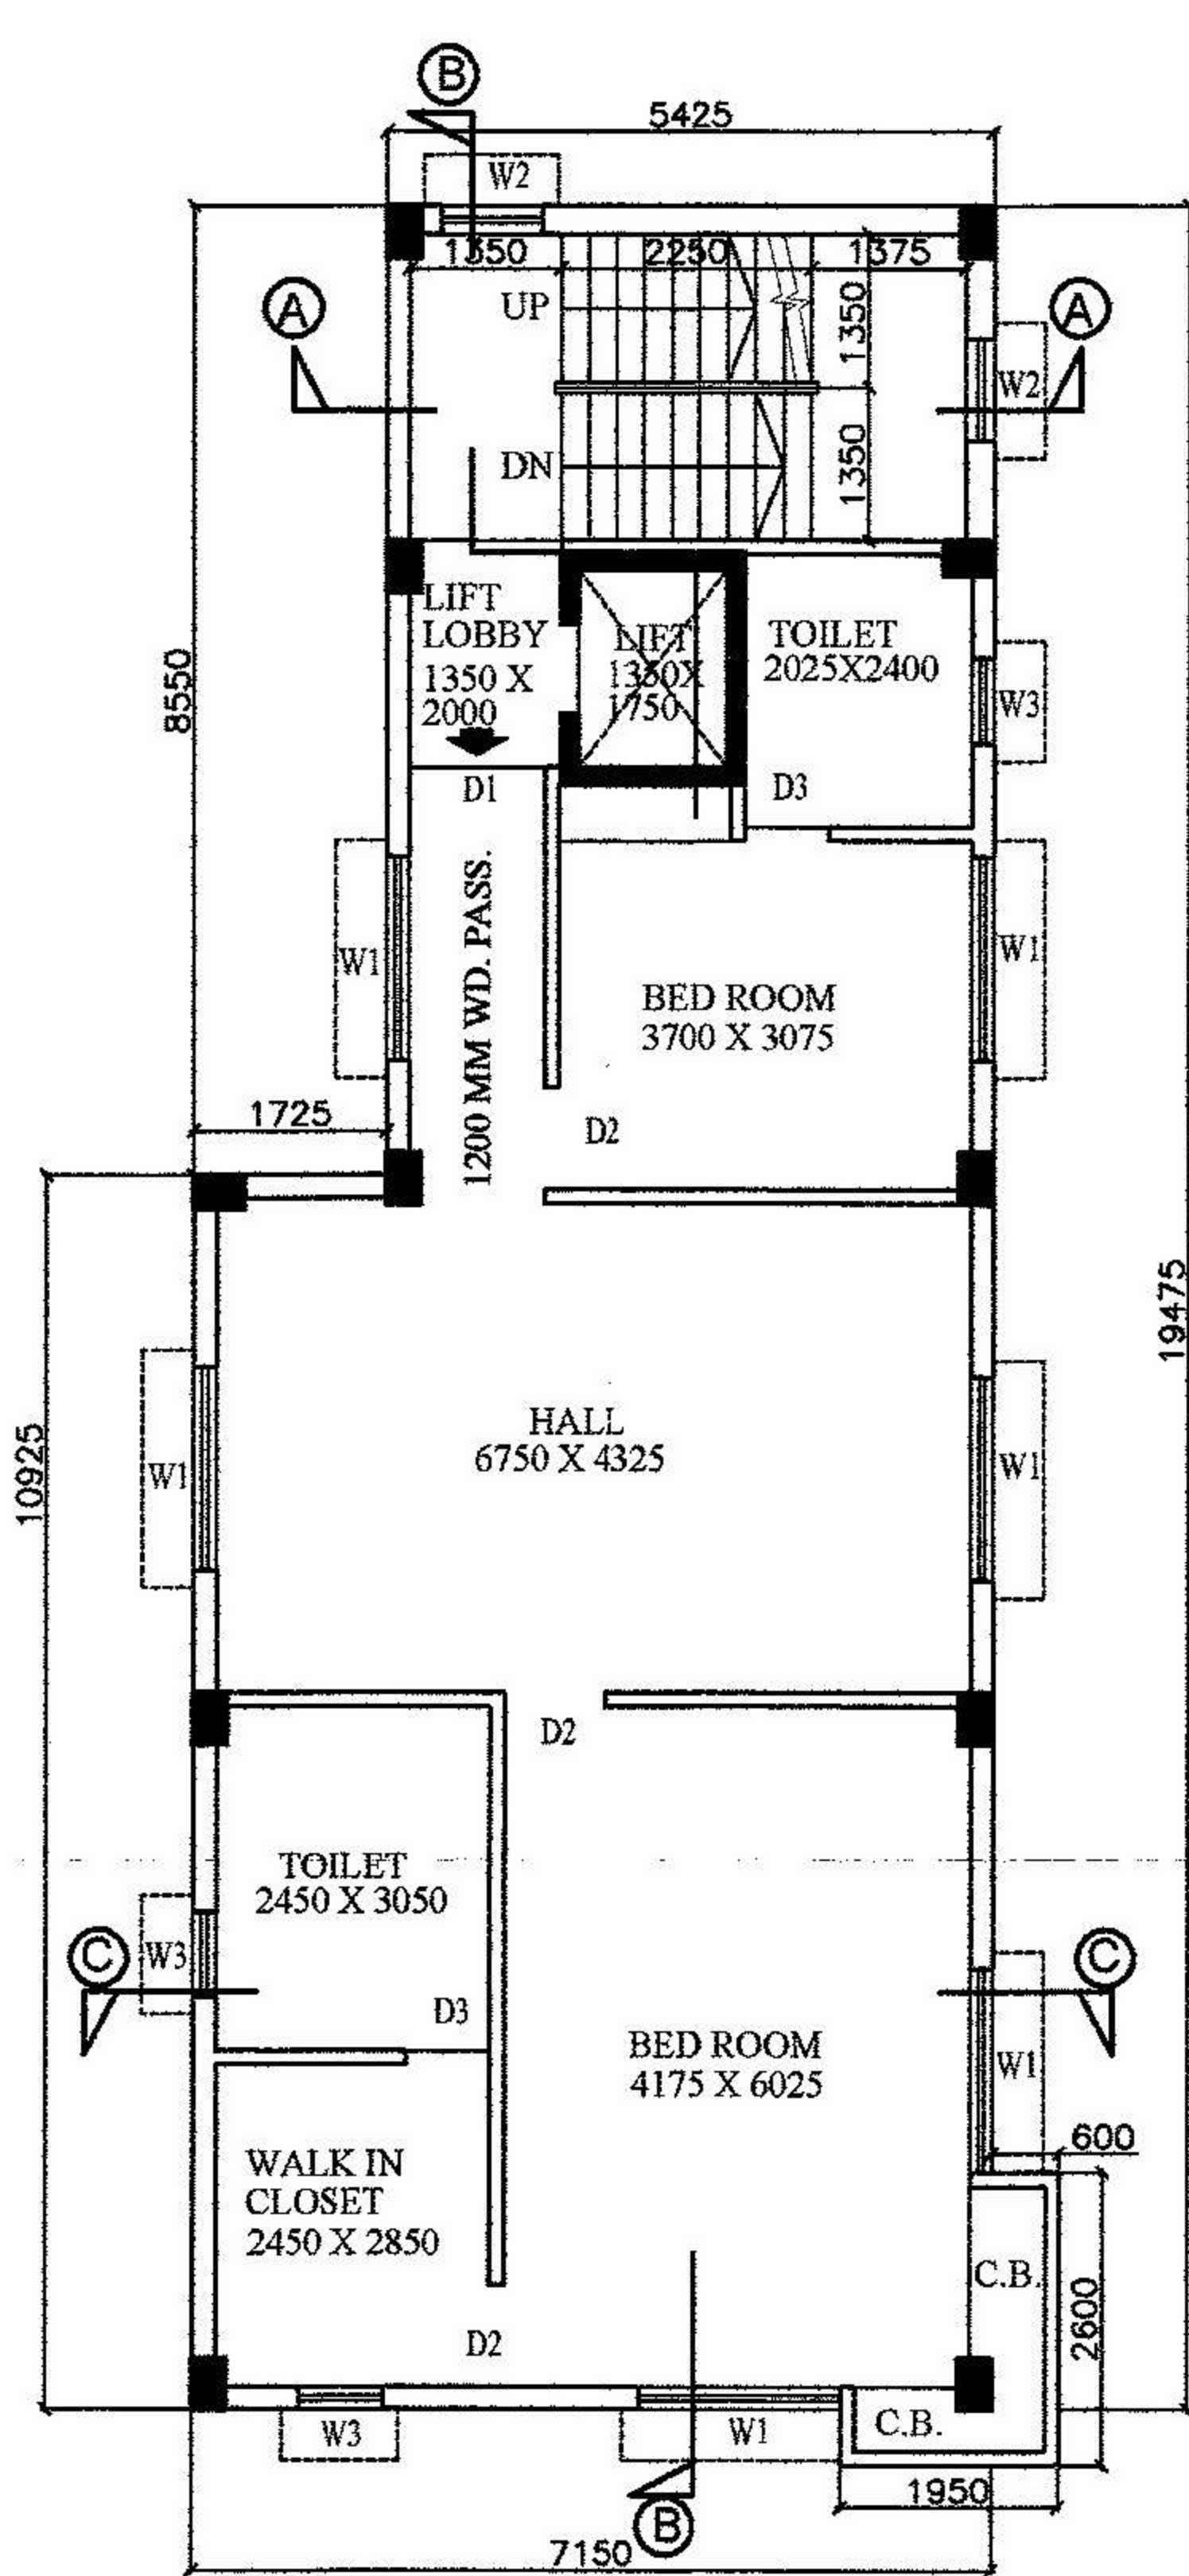

3RD. FLOOR PLAN

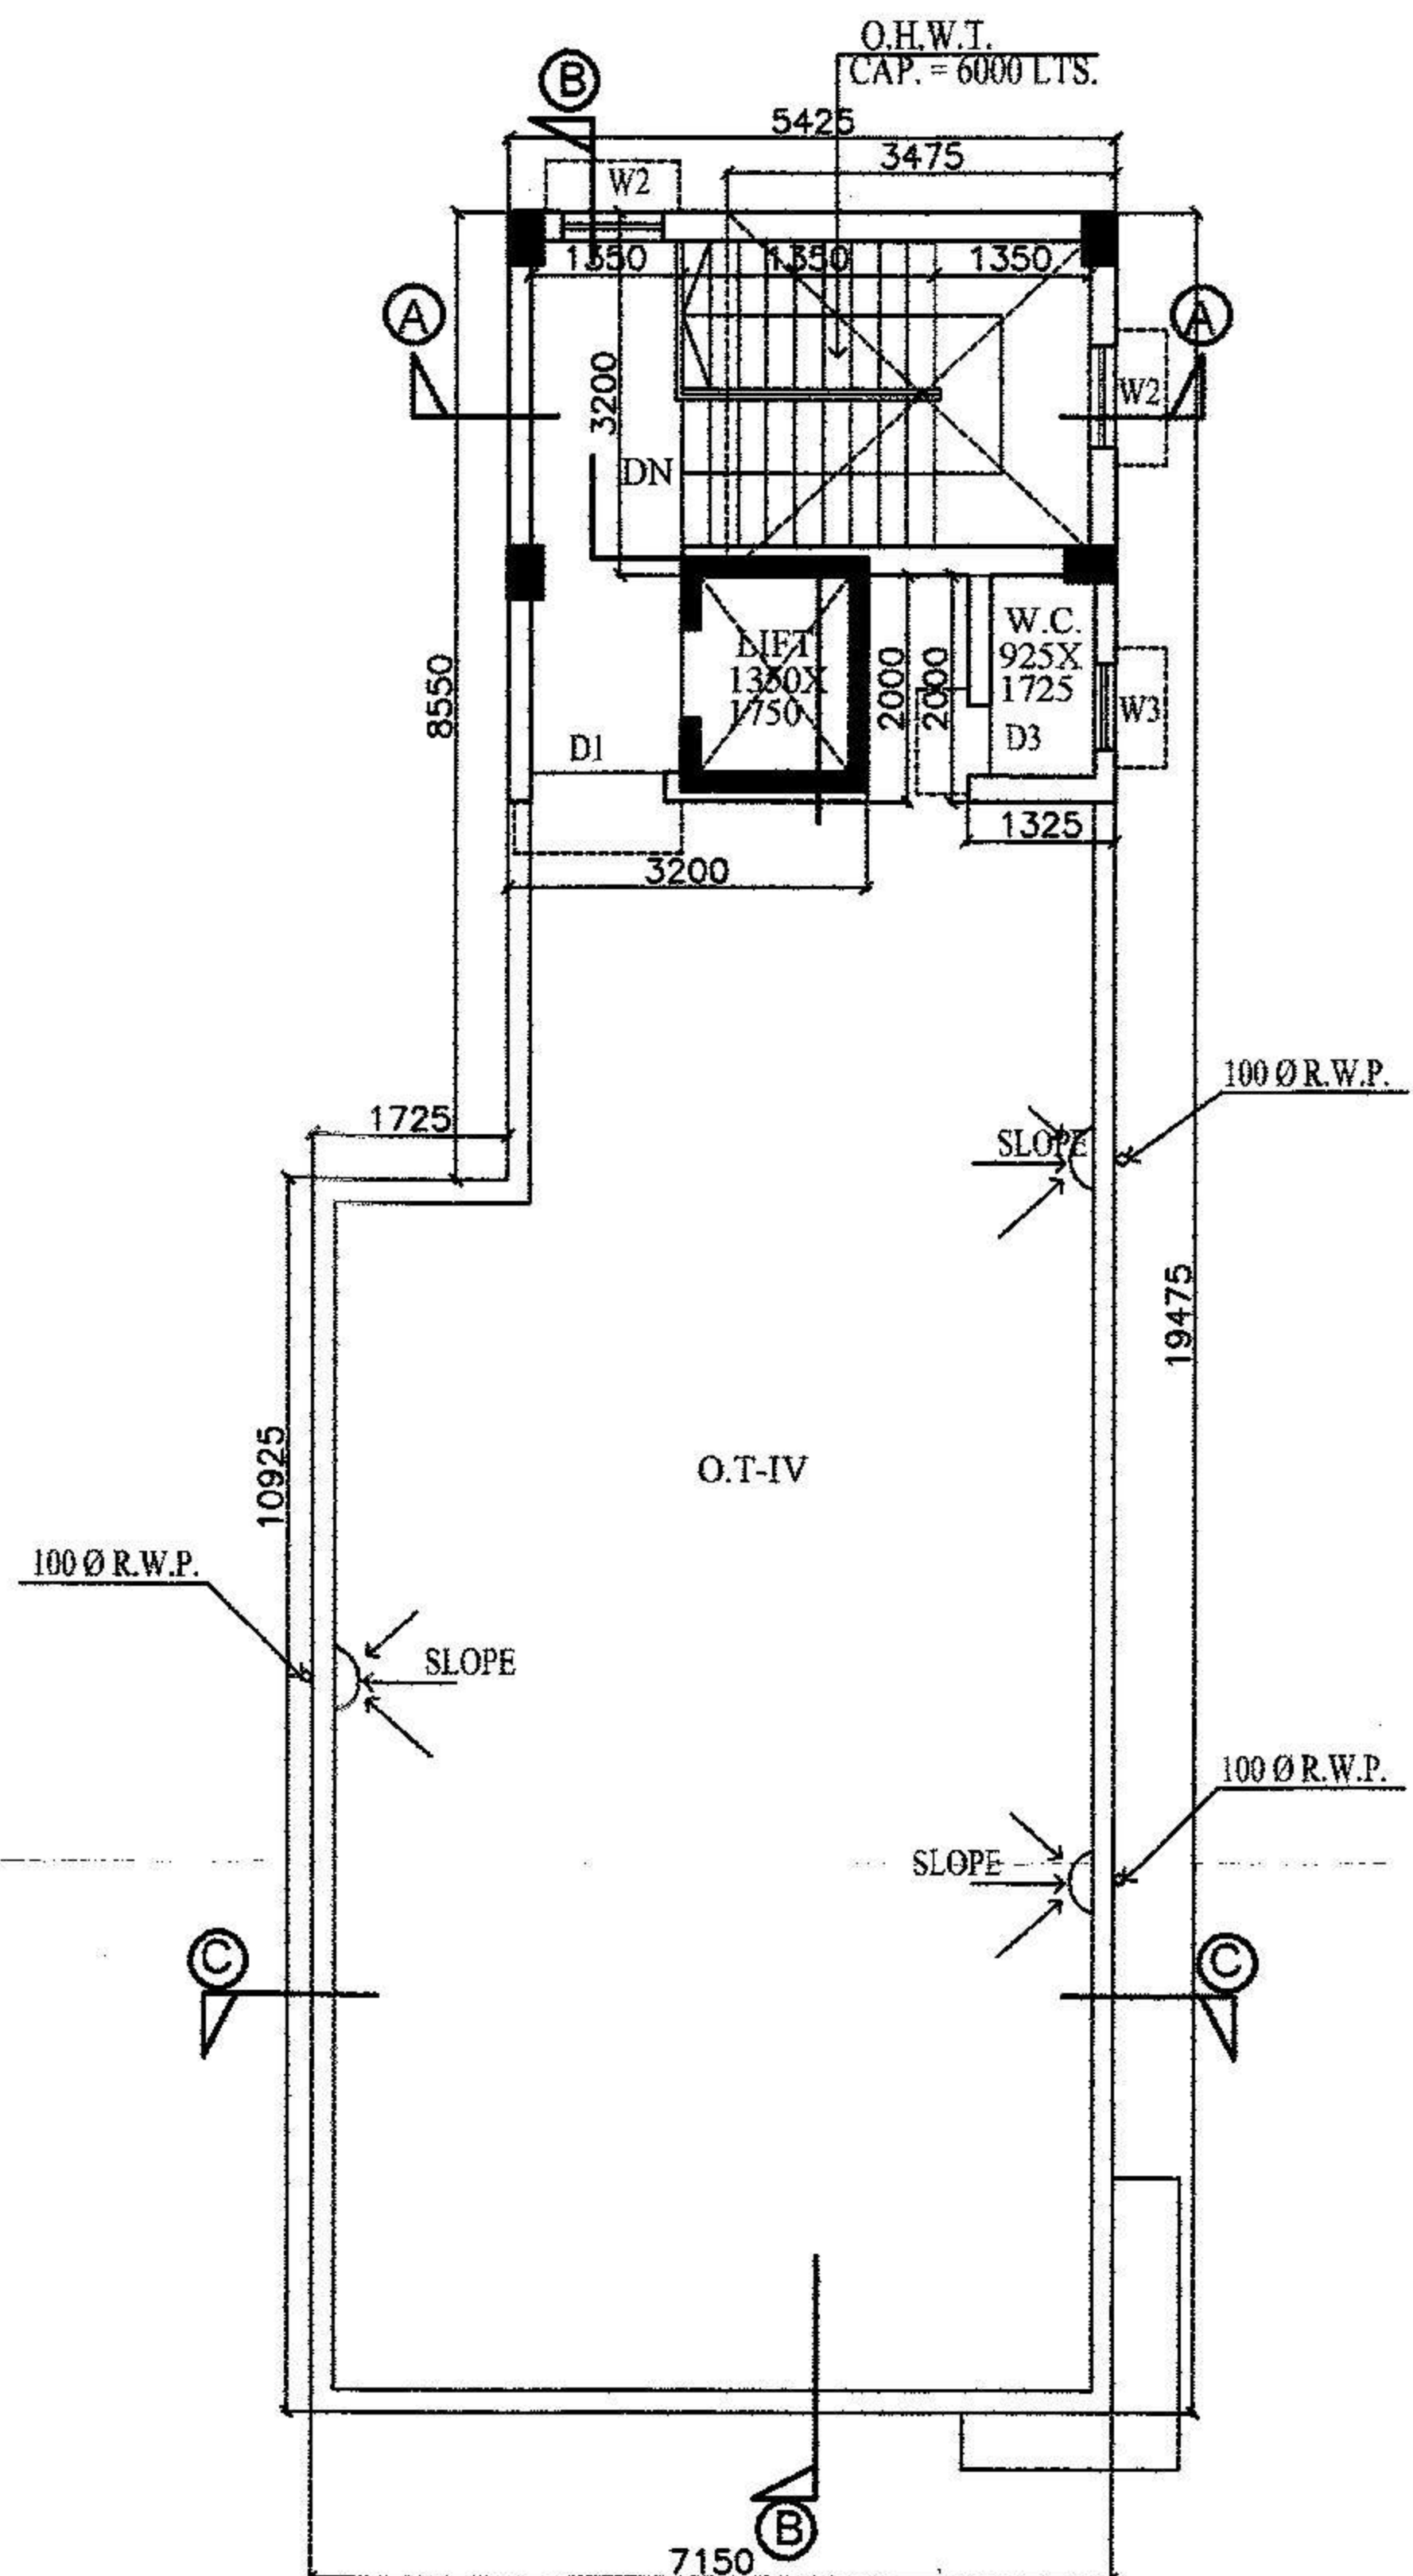

ROOF PLAN