


SEWAGE CONNECTION PLAN FOR G+V STORED RESIDENTIAL BUILDING OF SRI GOUTAM SAHA, SRI UTPAL KUMAR SAHA & SRI MANOJ KUMAR BURNWAL TO BE CONSTRUCTED AT R.S. PLOT NO. - 87 & 90 CORRESPONDING L.R. PLOT NO. - 149 & 150, L.R. KH. NO. - 5596, 4104 & 6708, MOUZA-ASANSOL, J.L. NO. -35, P.S.-ASANSOL, DIST. - PASHIM BARDHAMAN IN WARD NO. -85 (N), UNDER ASANSOL MUNICIPAL CORPORATION.

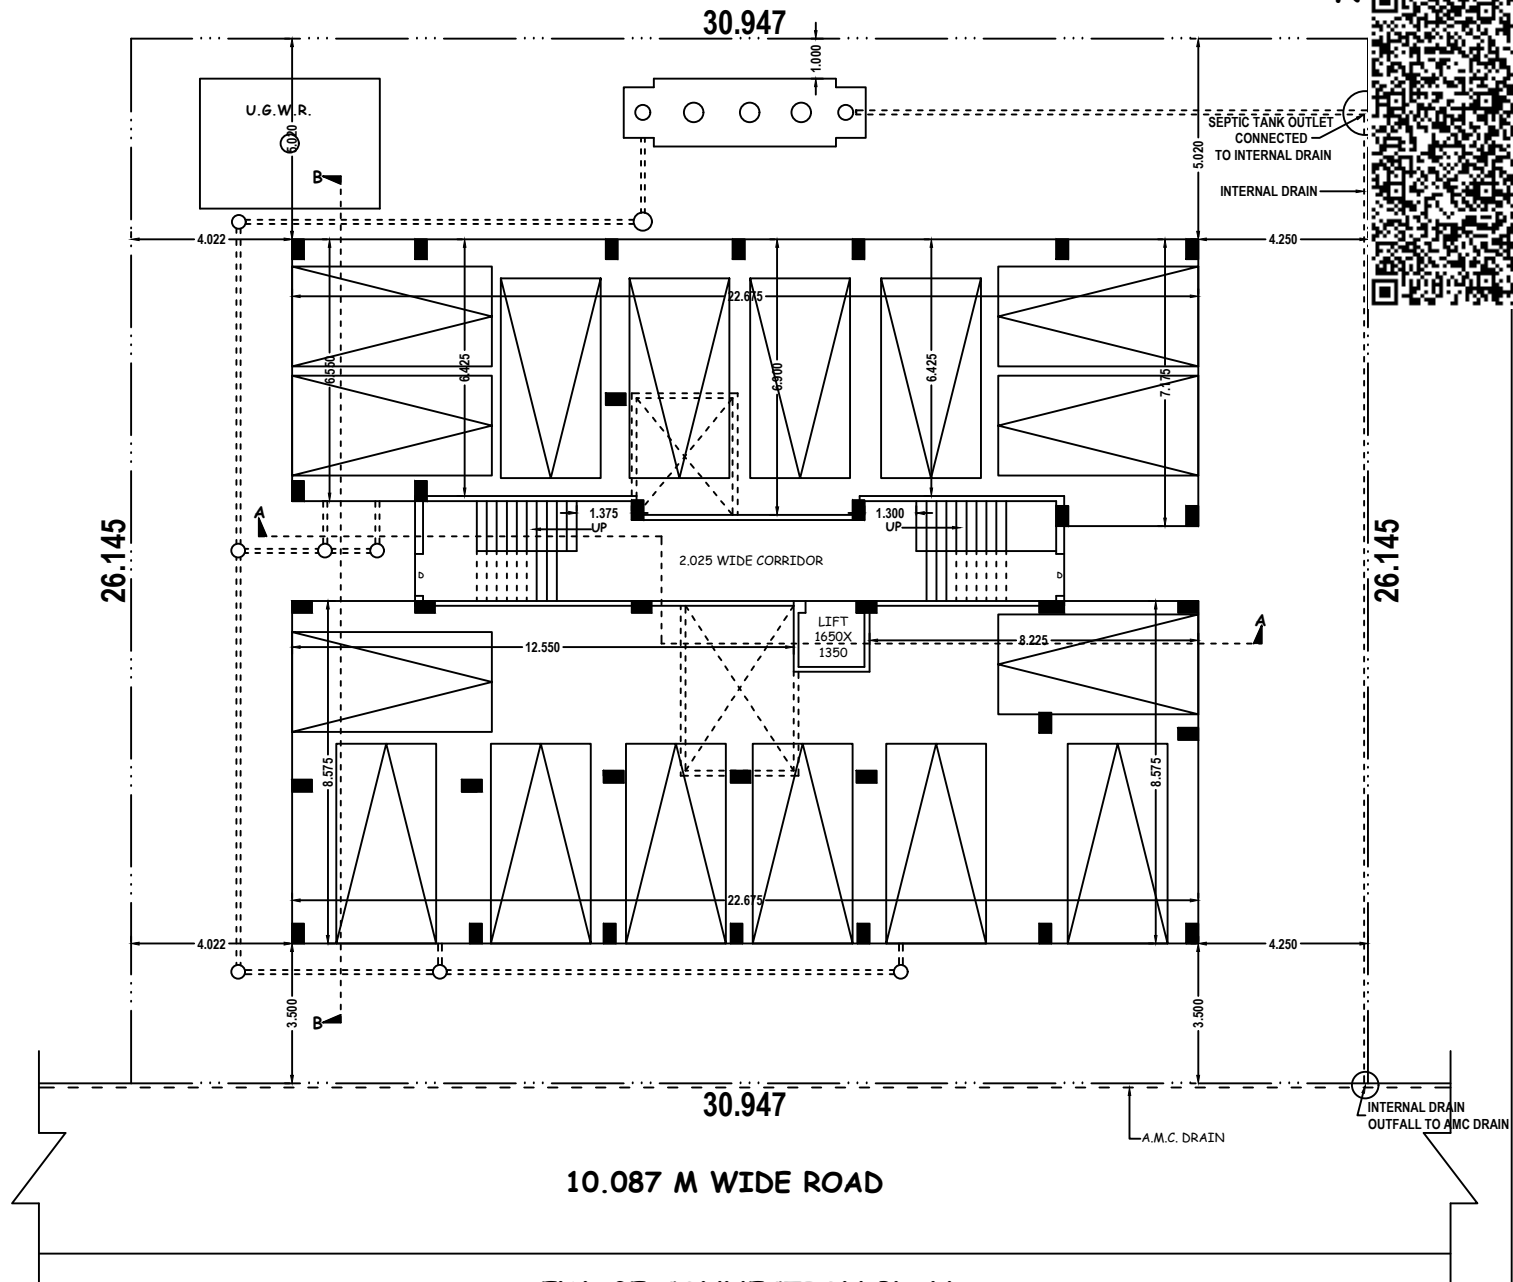

SEWAGE CONNECTION PLAN

SCALE 1:1