


**Proposed Project at Premises No-64/8/2/335,
Raipur Road, Ward No-99, Borough-X, under
Kolkata Municipal Corporation, P.S.-Jadavpur,
Kolkata-700092**

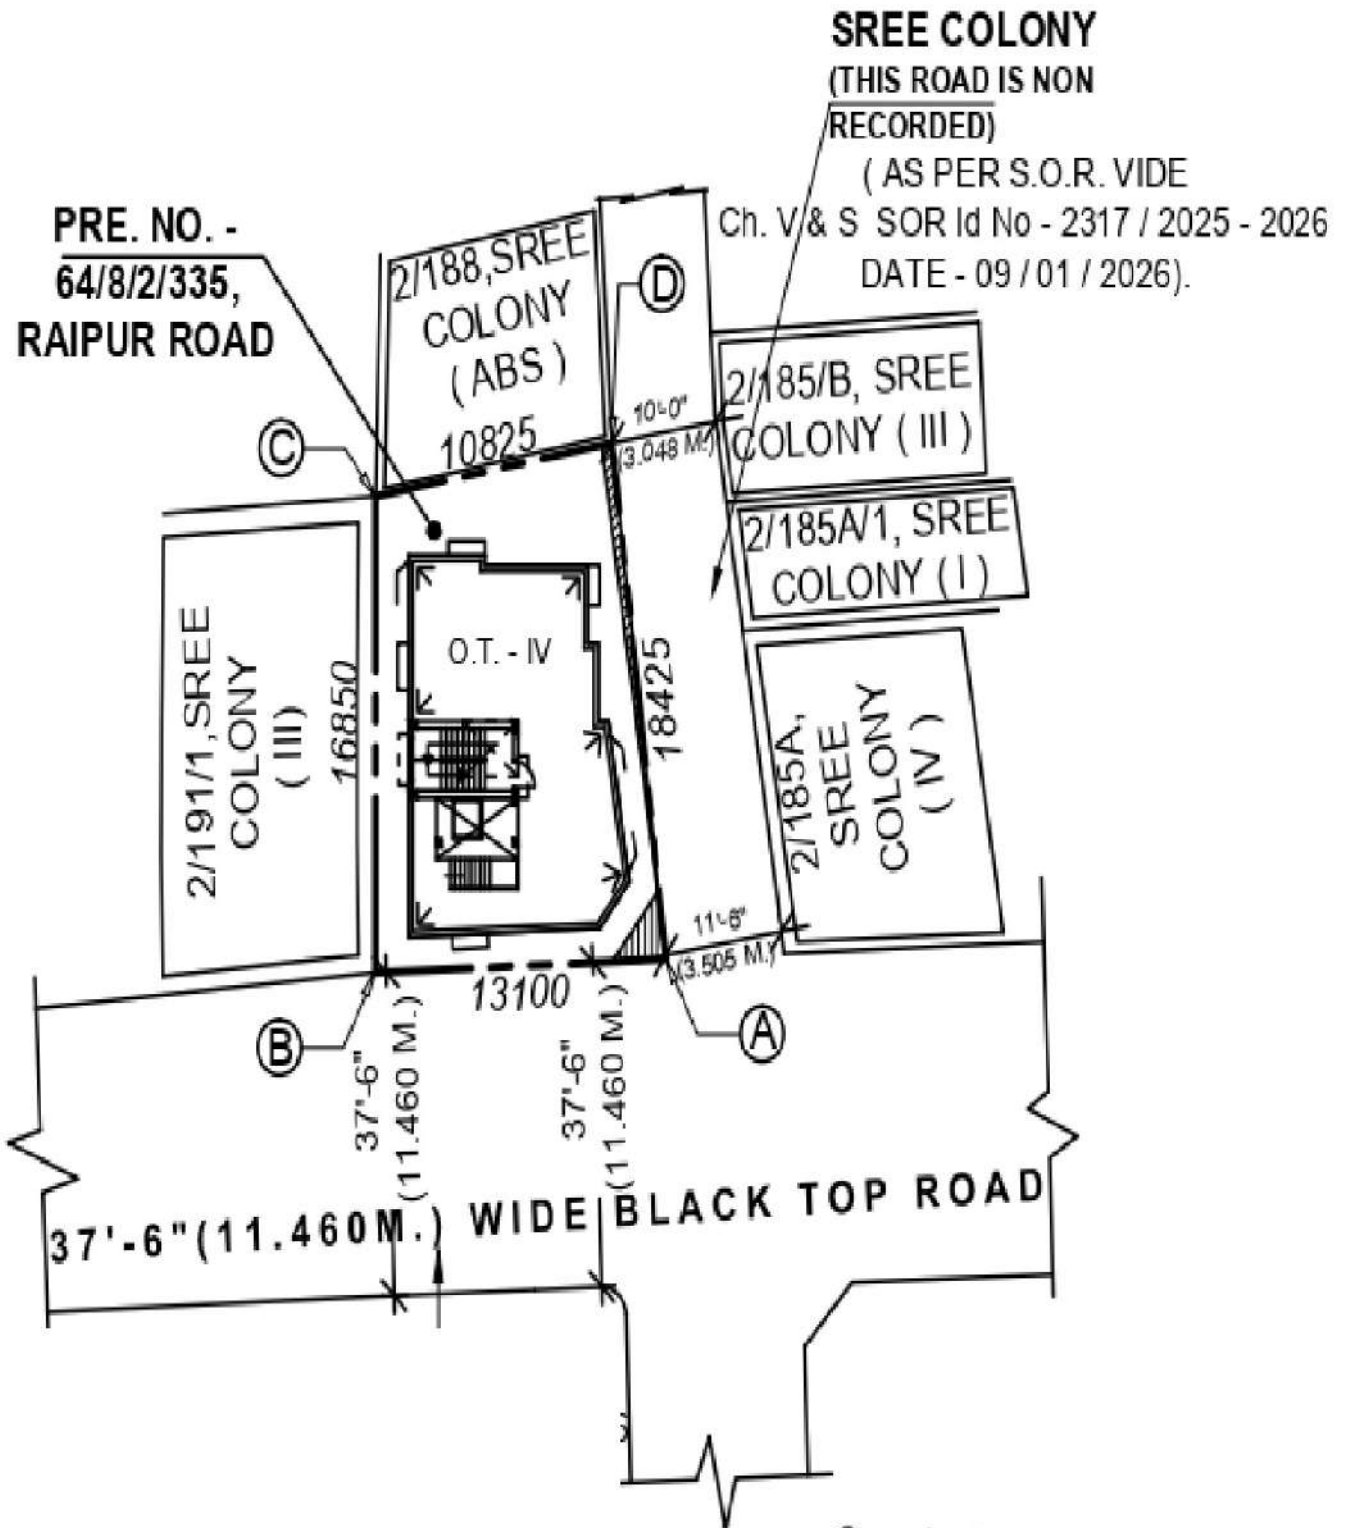

**LATITUDE : 22.487759
LONGITUDE : 88.36721**

Ganesh Construction
Himanshu Bhattacharya
Partner

SIGNATURE OF OWNER