

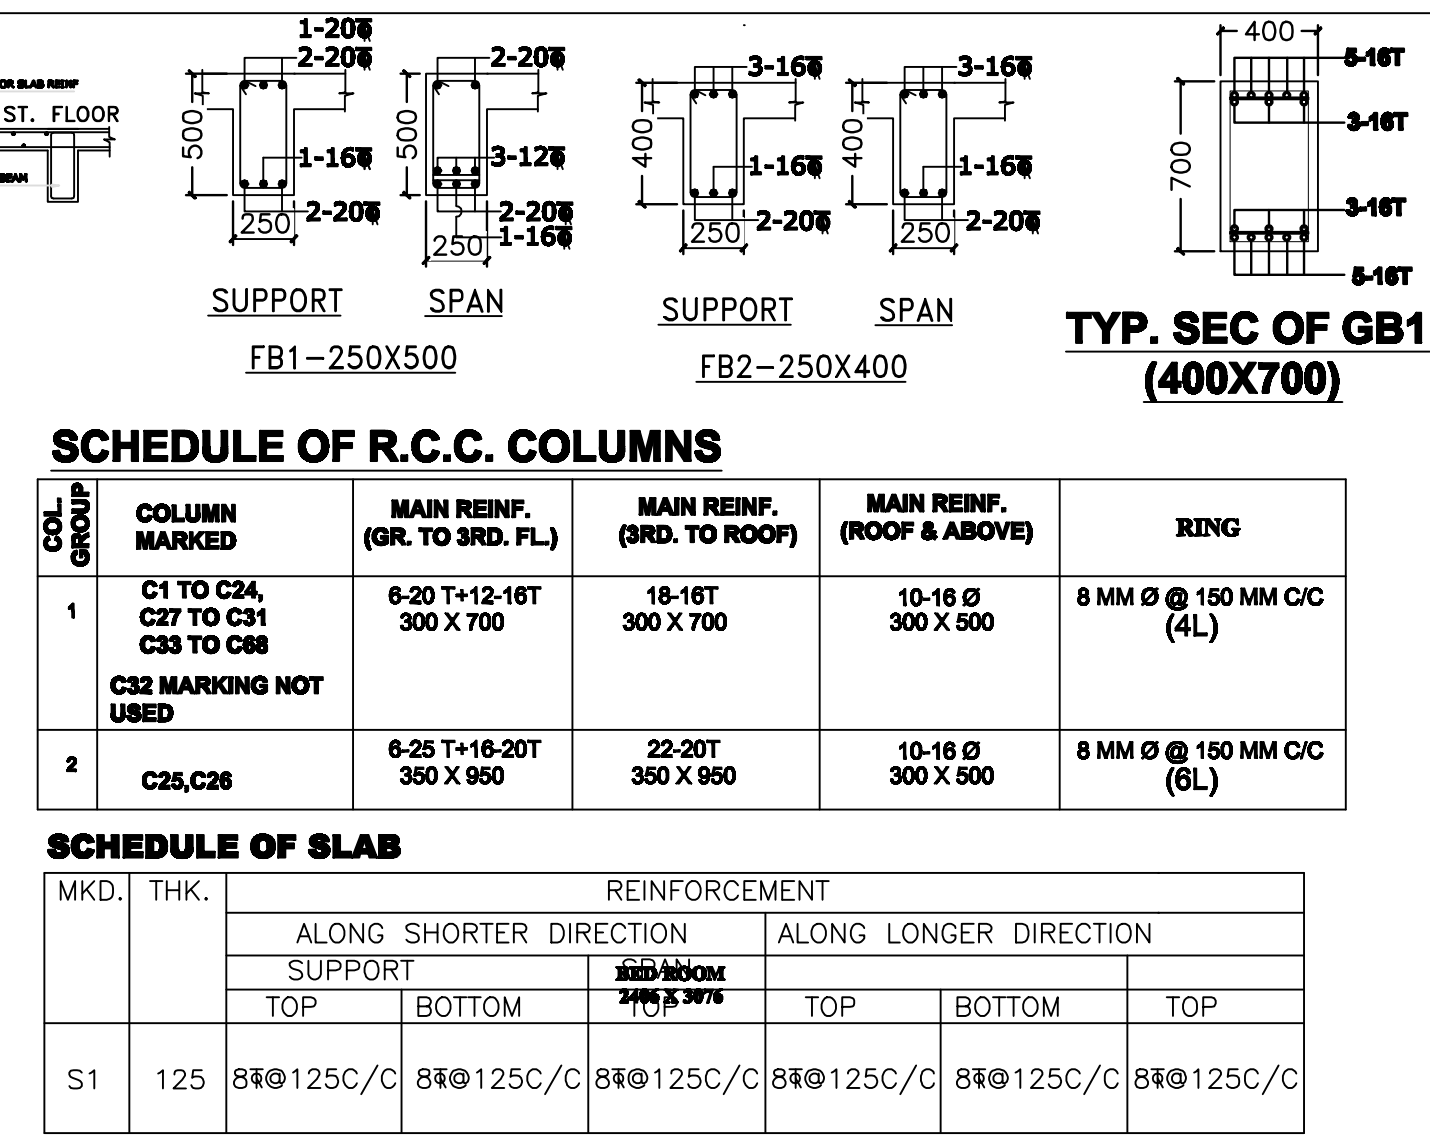
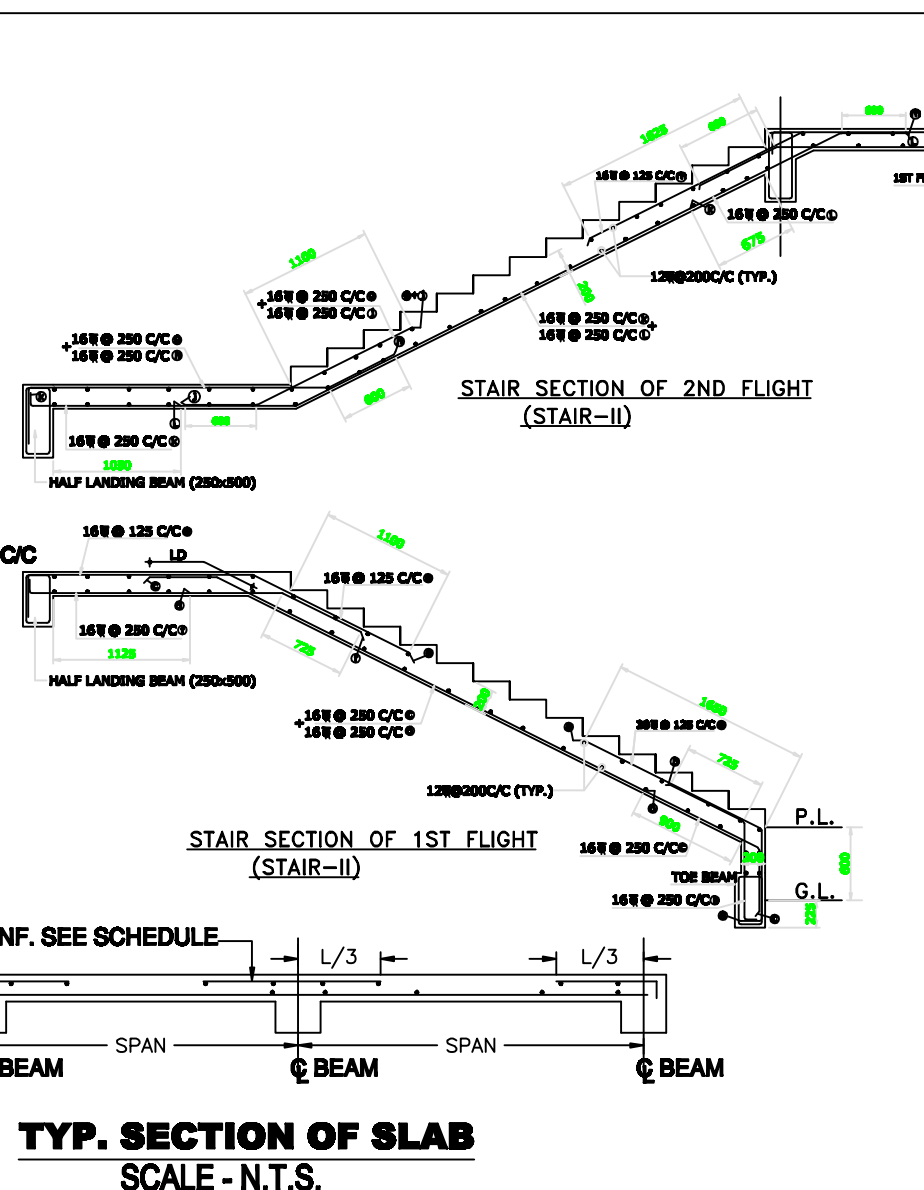
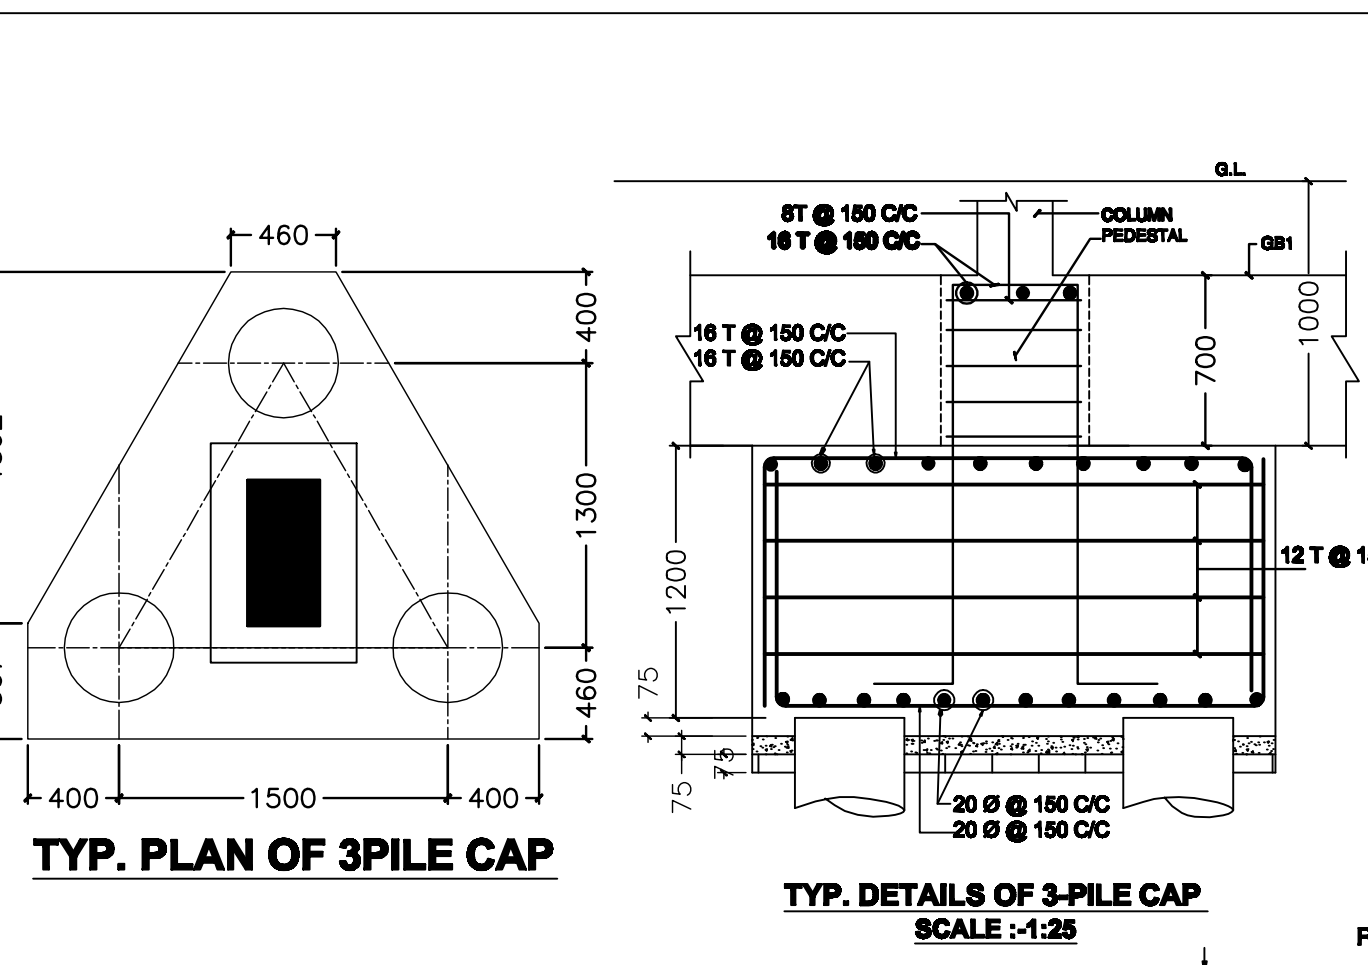
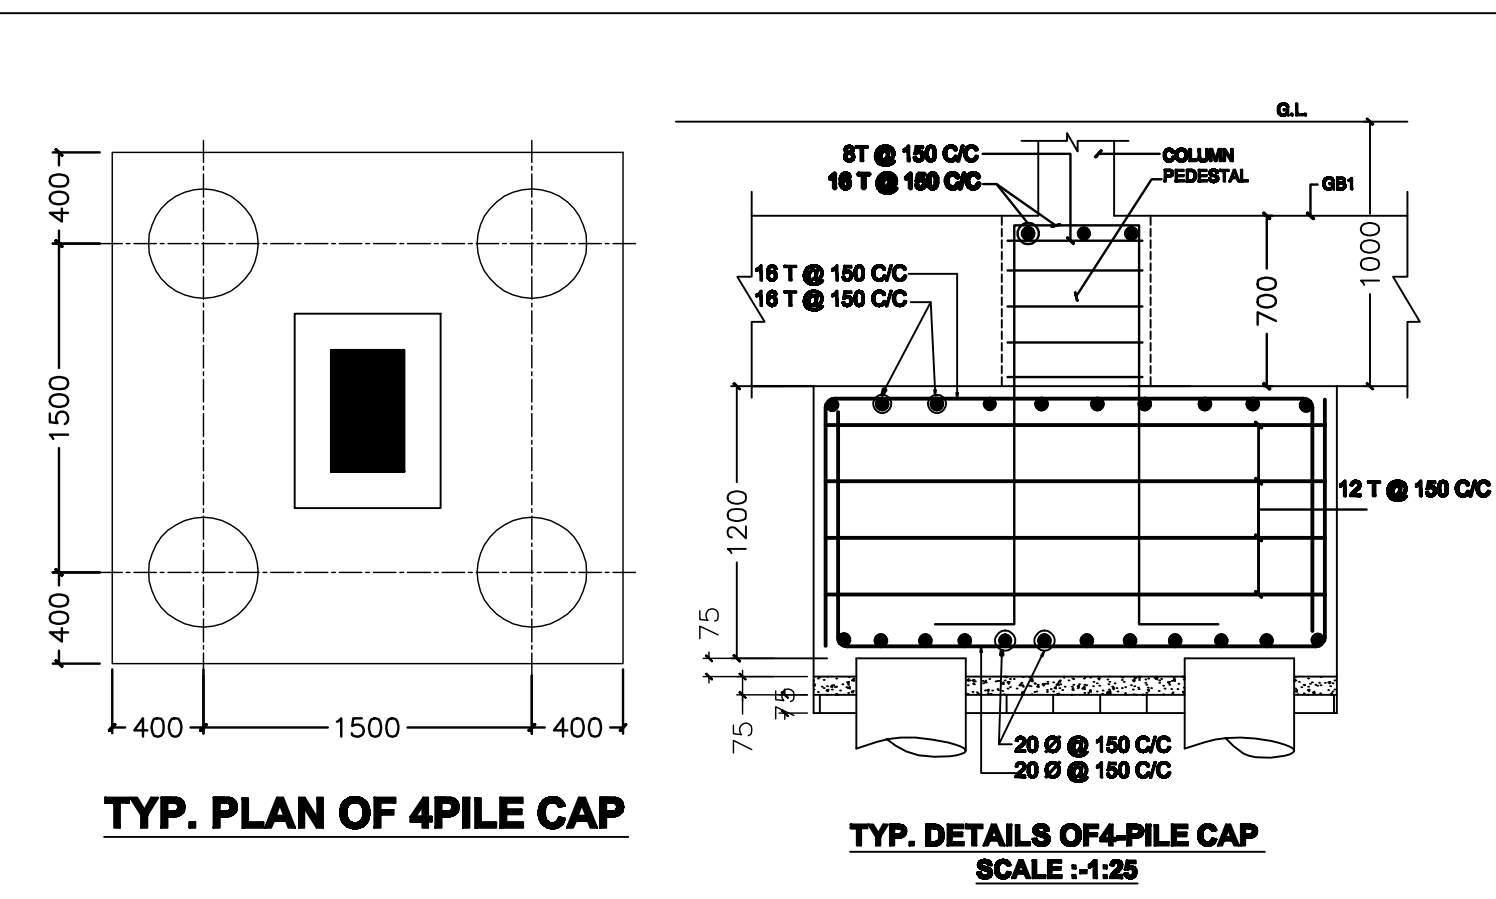
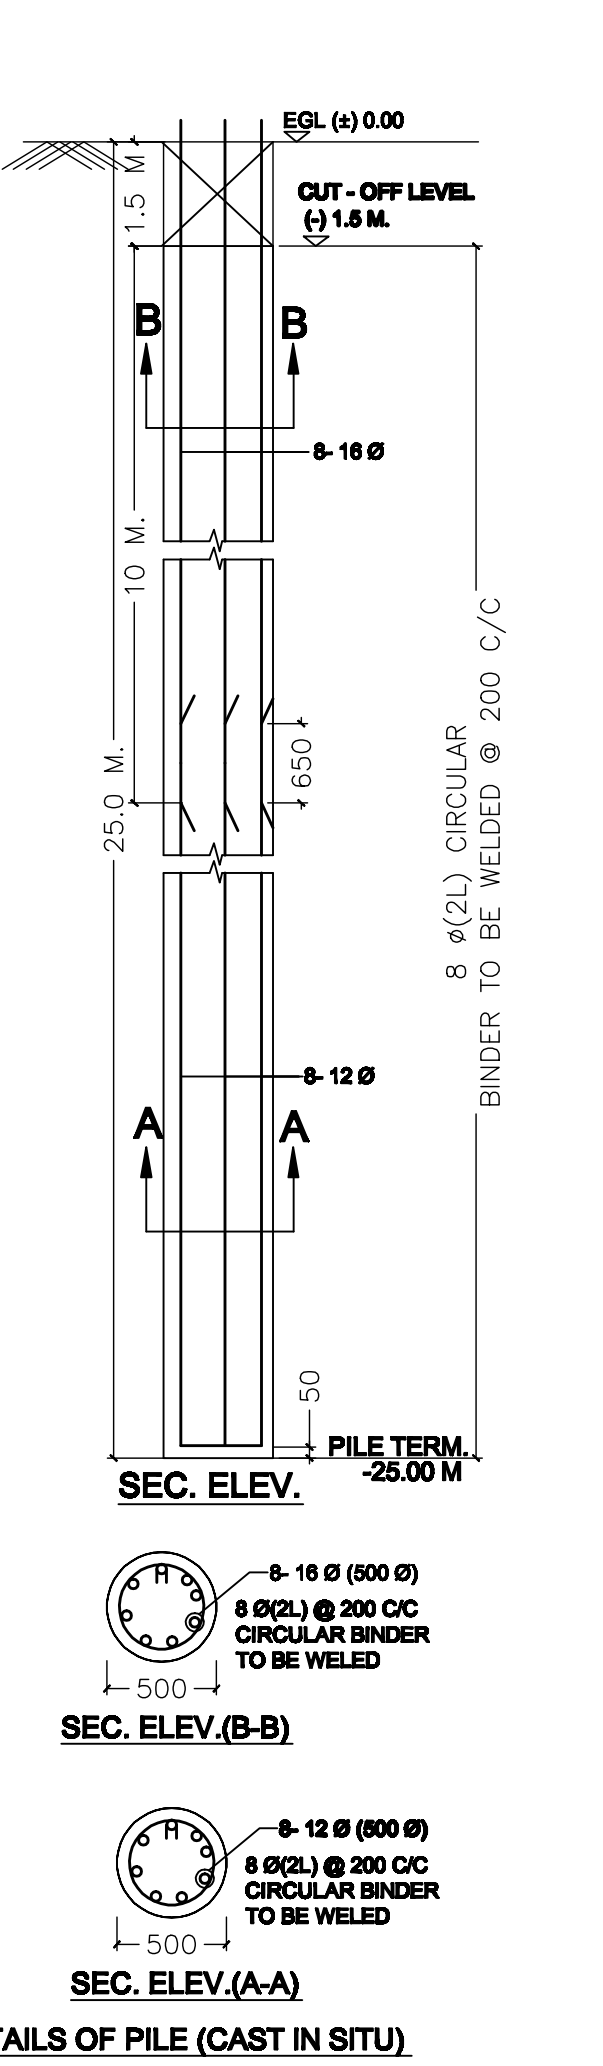
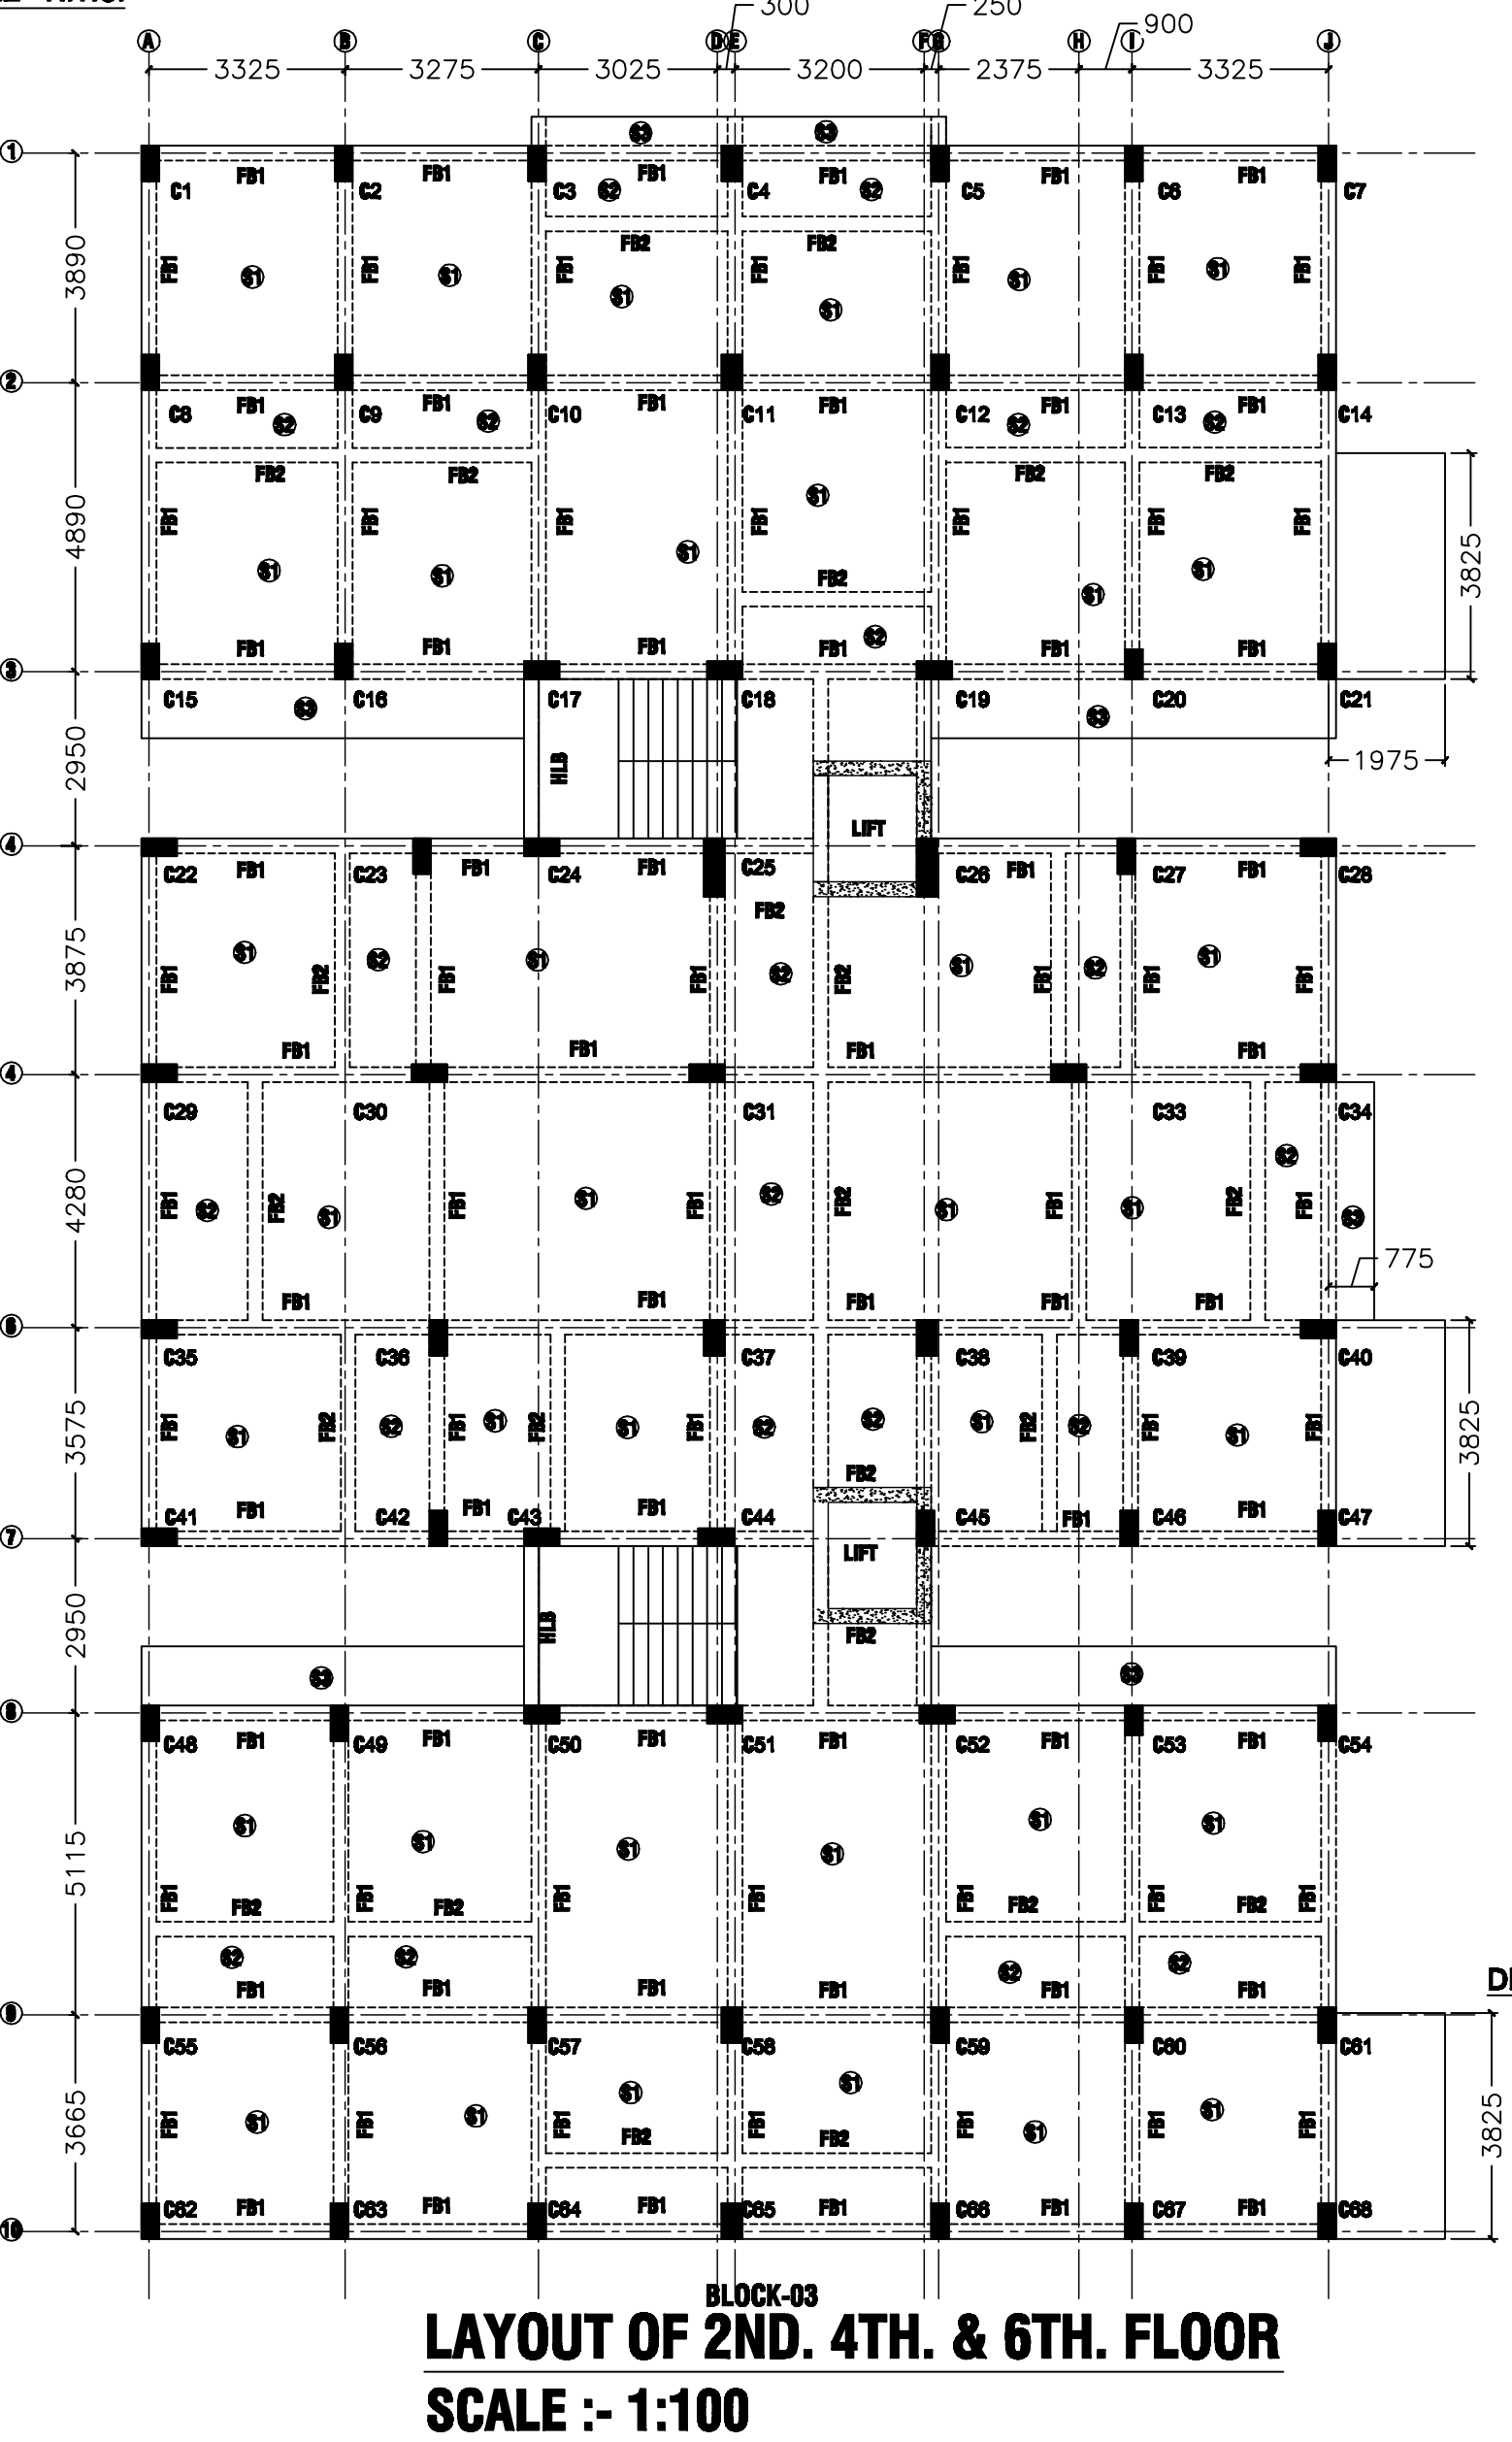


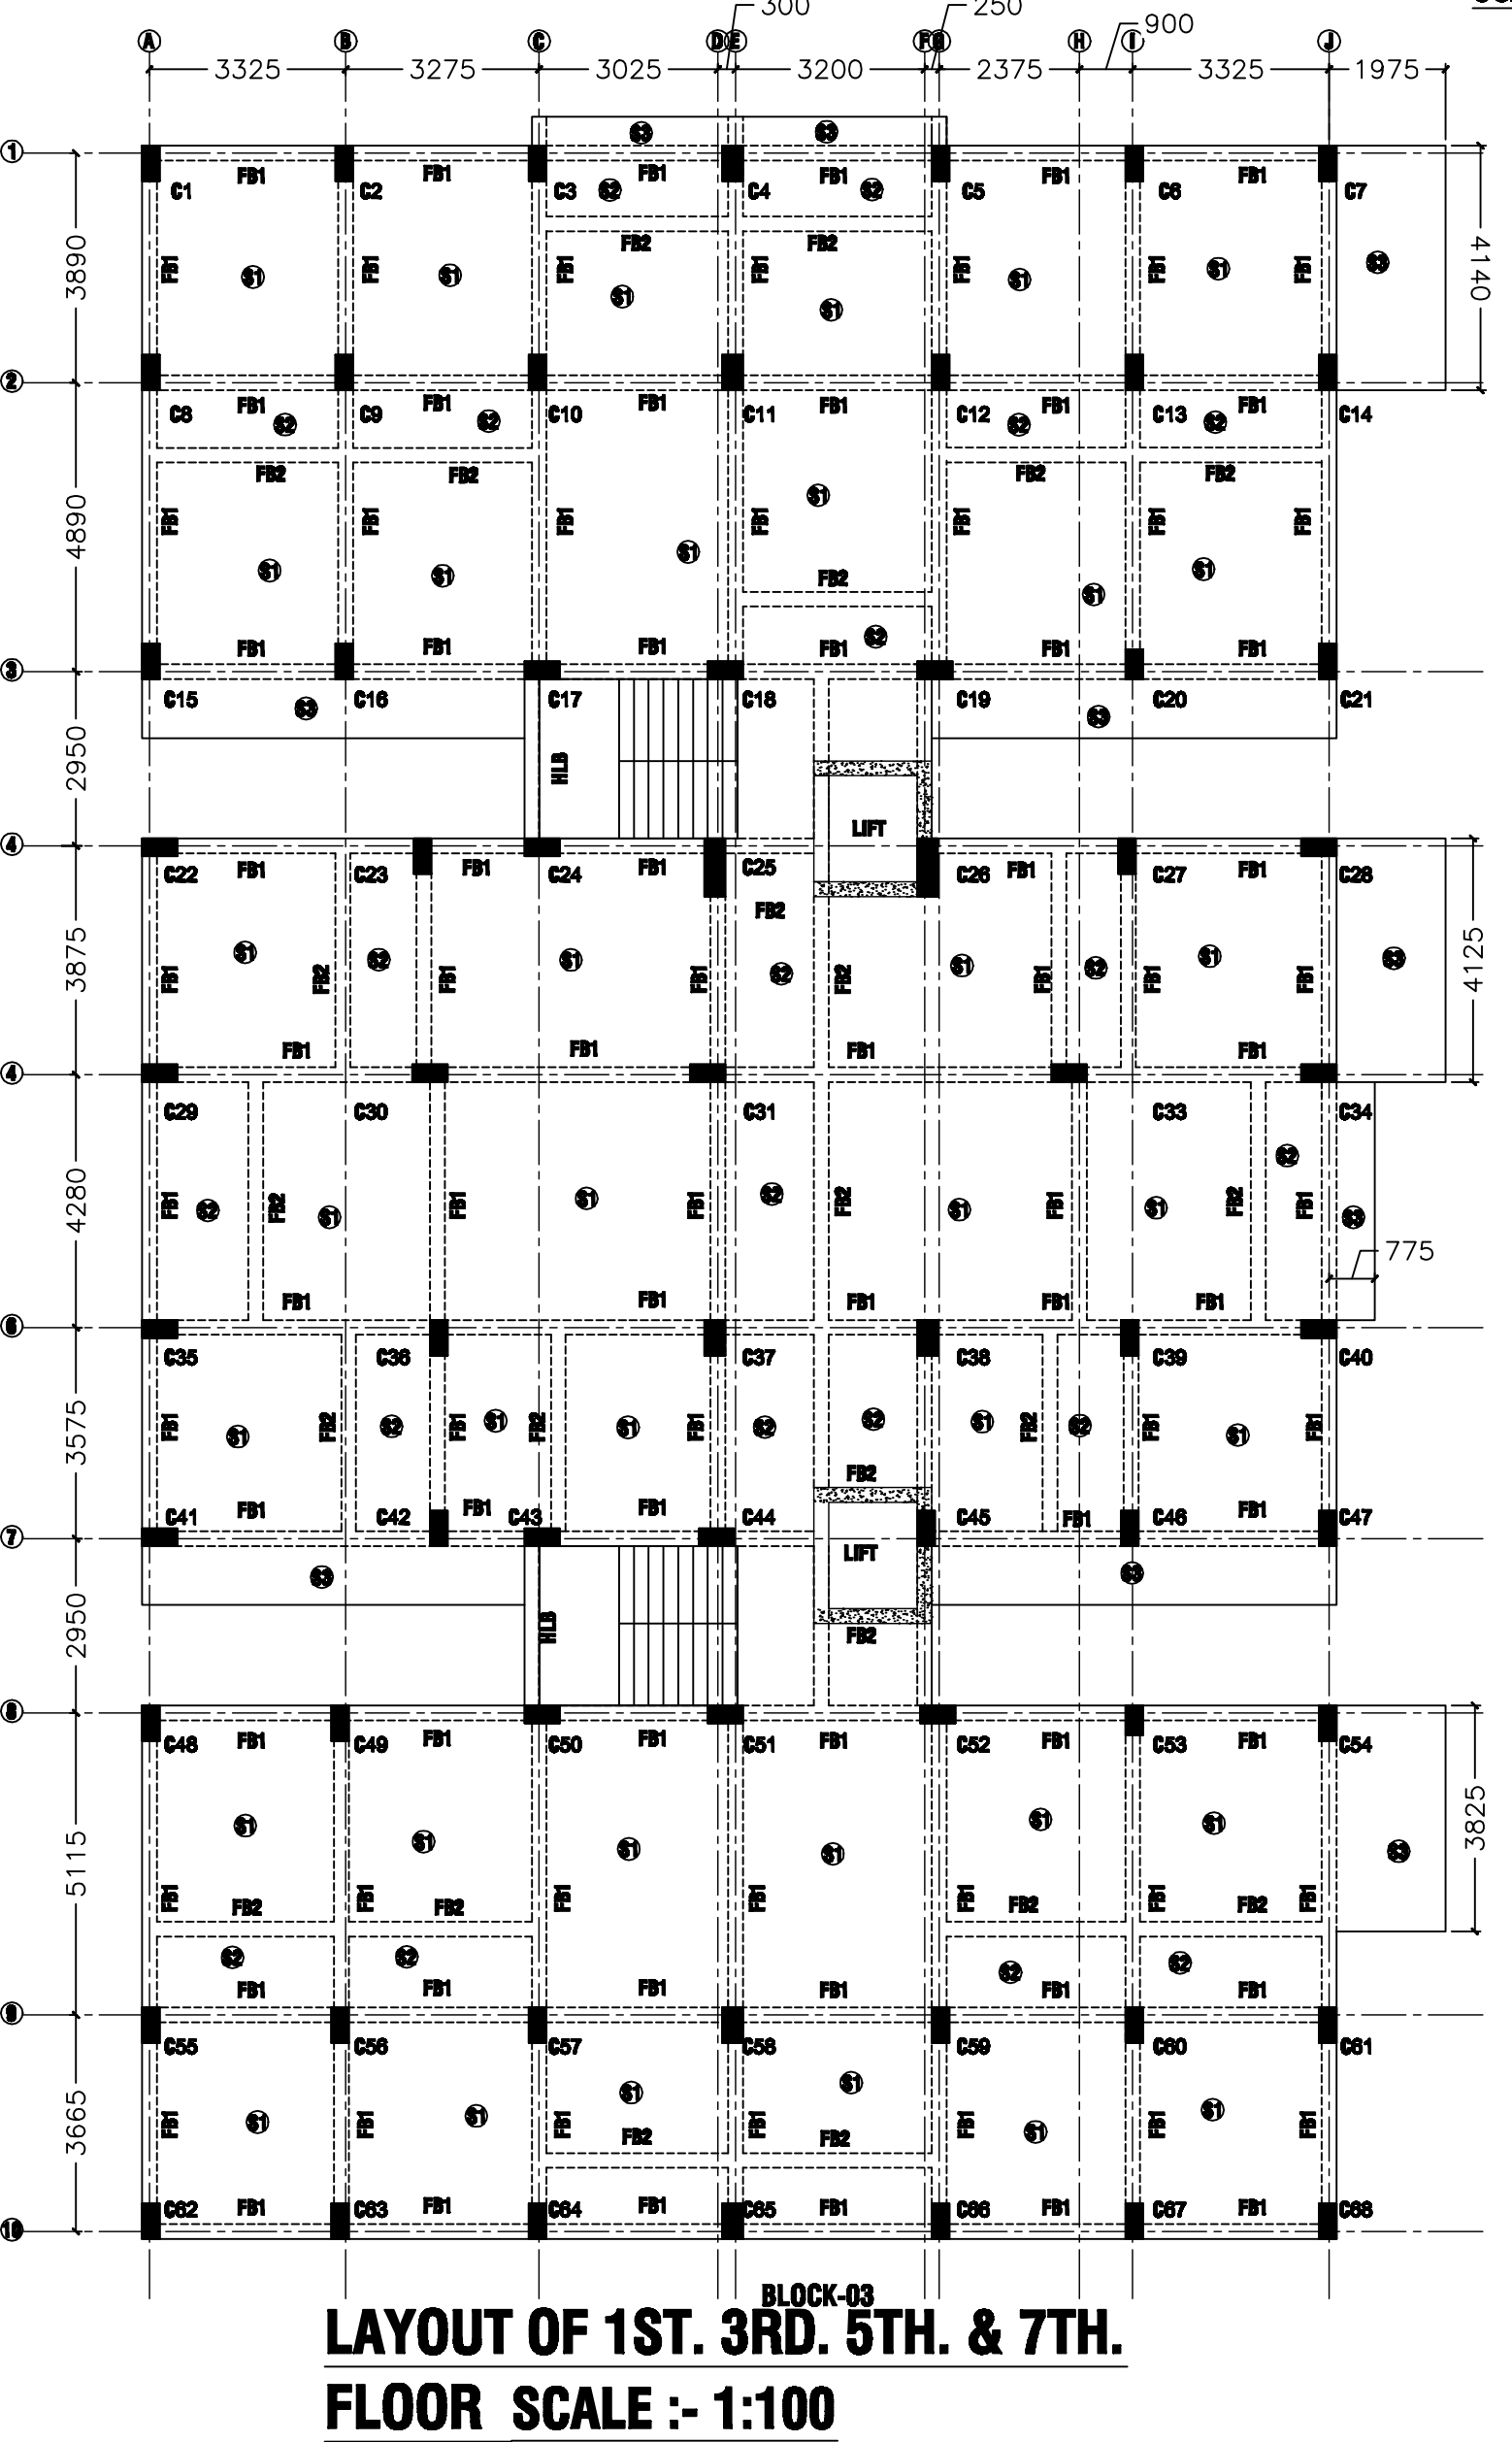

- General Specification
- THIS DRAWING SHOULD BE READ IN CONJUNCTION WITH RELEVANT ARCH. DRAWINGS.
 - ALL DIMENSIONS ARE IN MM UNLESS OTHERWISE STATED
 - THE DEPTH OF SEPTIC TANK & SEMI UNDER GROUND WATER RESERVOIR . SHOULD NOT EXCEED THE DEPTH OF FOUNDATION
 - GRADE OF CONCRETE IS M-20 CONFORMING IS :456-1978.
 - GRADE OF REINFORCEMENT STEEL SHALL BE H.Y.S.D . BARS (#) Fe-500,CONFORMING IS :1786-1985.
 - CLEAR COVER FOR REINFORCEMENT:
1) FOUNDATION SLAB = 50 MM.
2) FOUNDATION BEAM = 50 MM.
3) FLOOR BEAM = 25 MM.
4) FLOOR SLAB = 15 MM.
5) COLUMN = 40 MM.
 - THE LAPS SHALL BE STAGGERED, NOT MORE THAN 1/3 OF THE TOTAL REINFORCEMENT SHALL BE LAPPED AT A SINGLE SECTION.
 - ALL STIRRUPS SHALL BE PROVIDED AS PER IS:13620-1993.
 - SUITABLE FOUNDATION IS TO BE PROVIDED UNDER PARTION WALLS THOSE ARE NOT LOCATED OVER THE TIE BEAM.

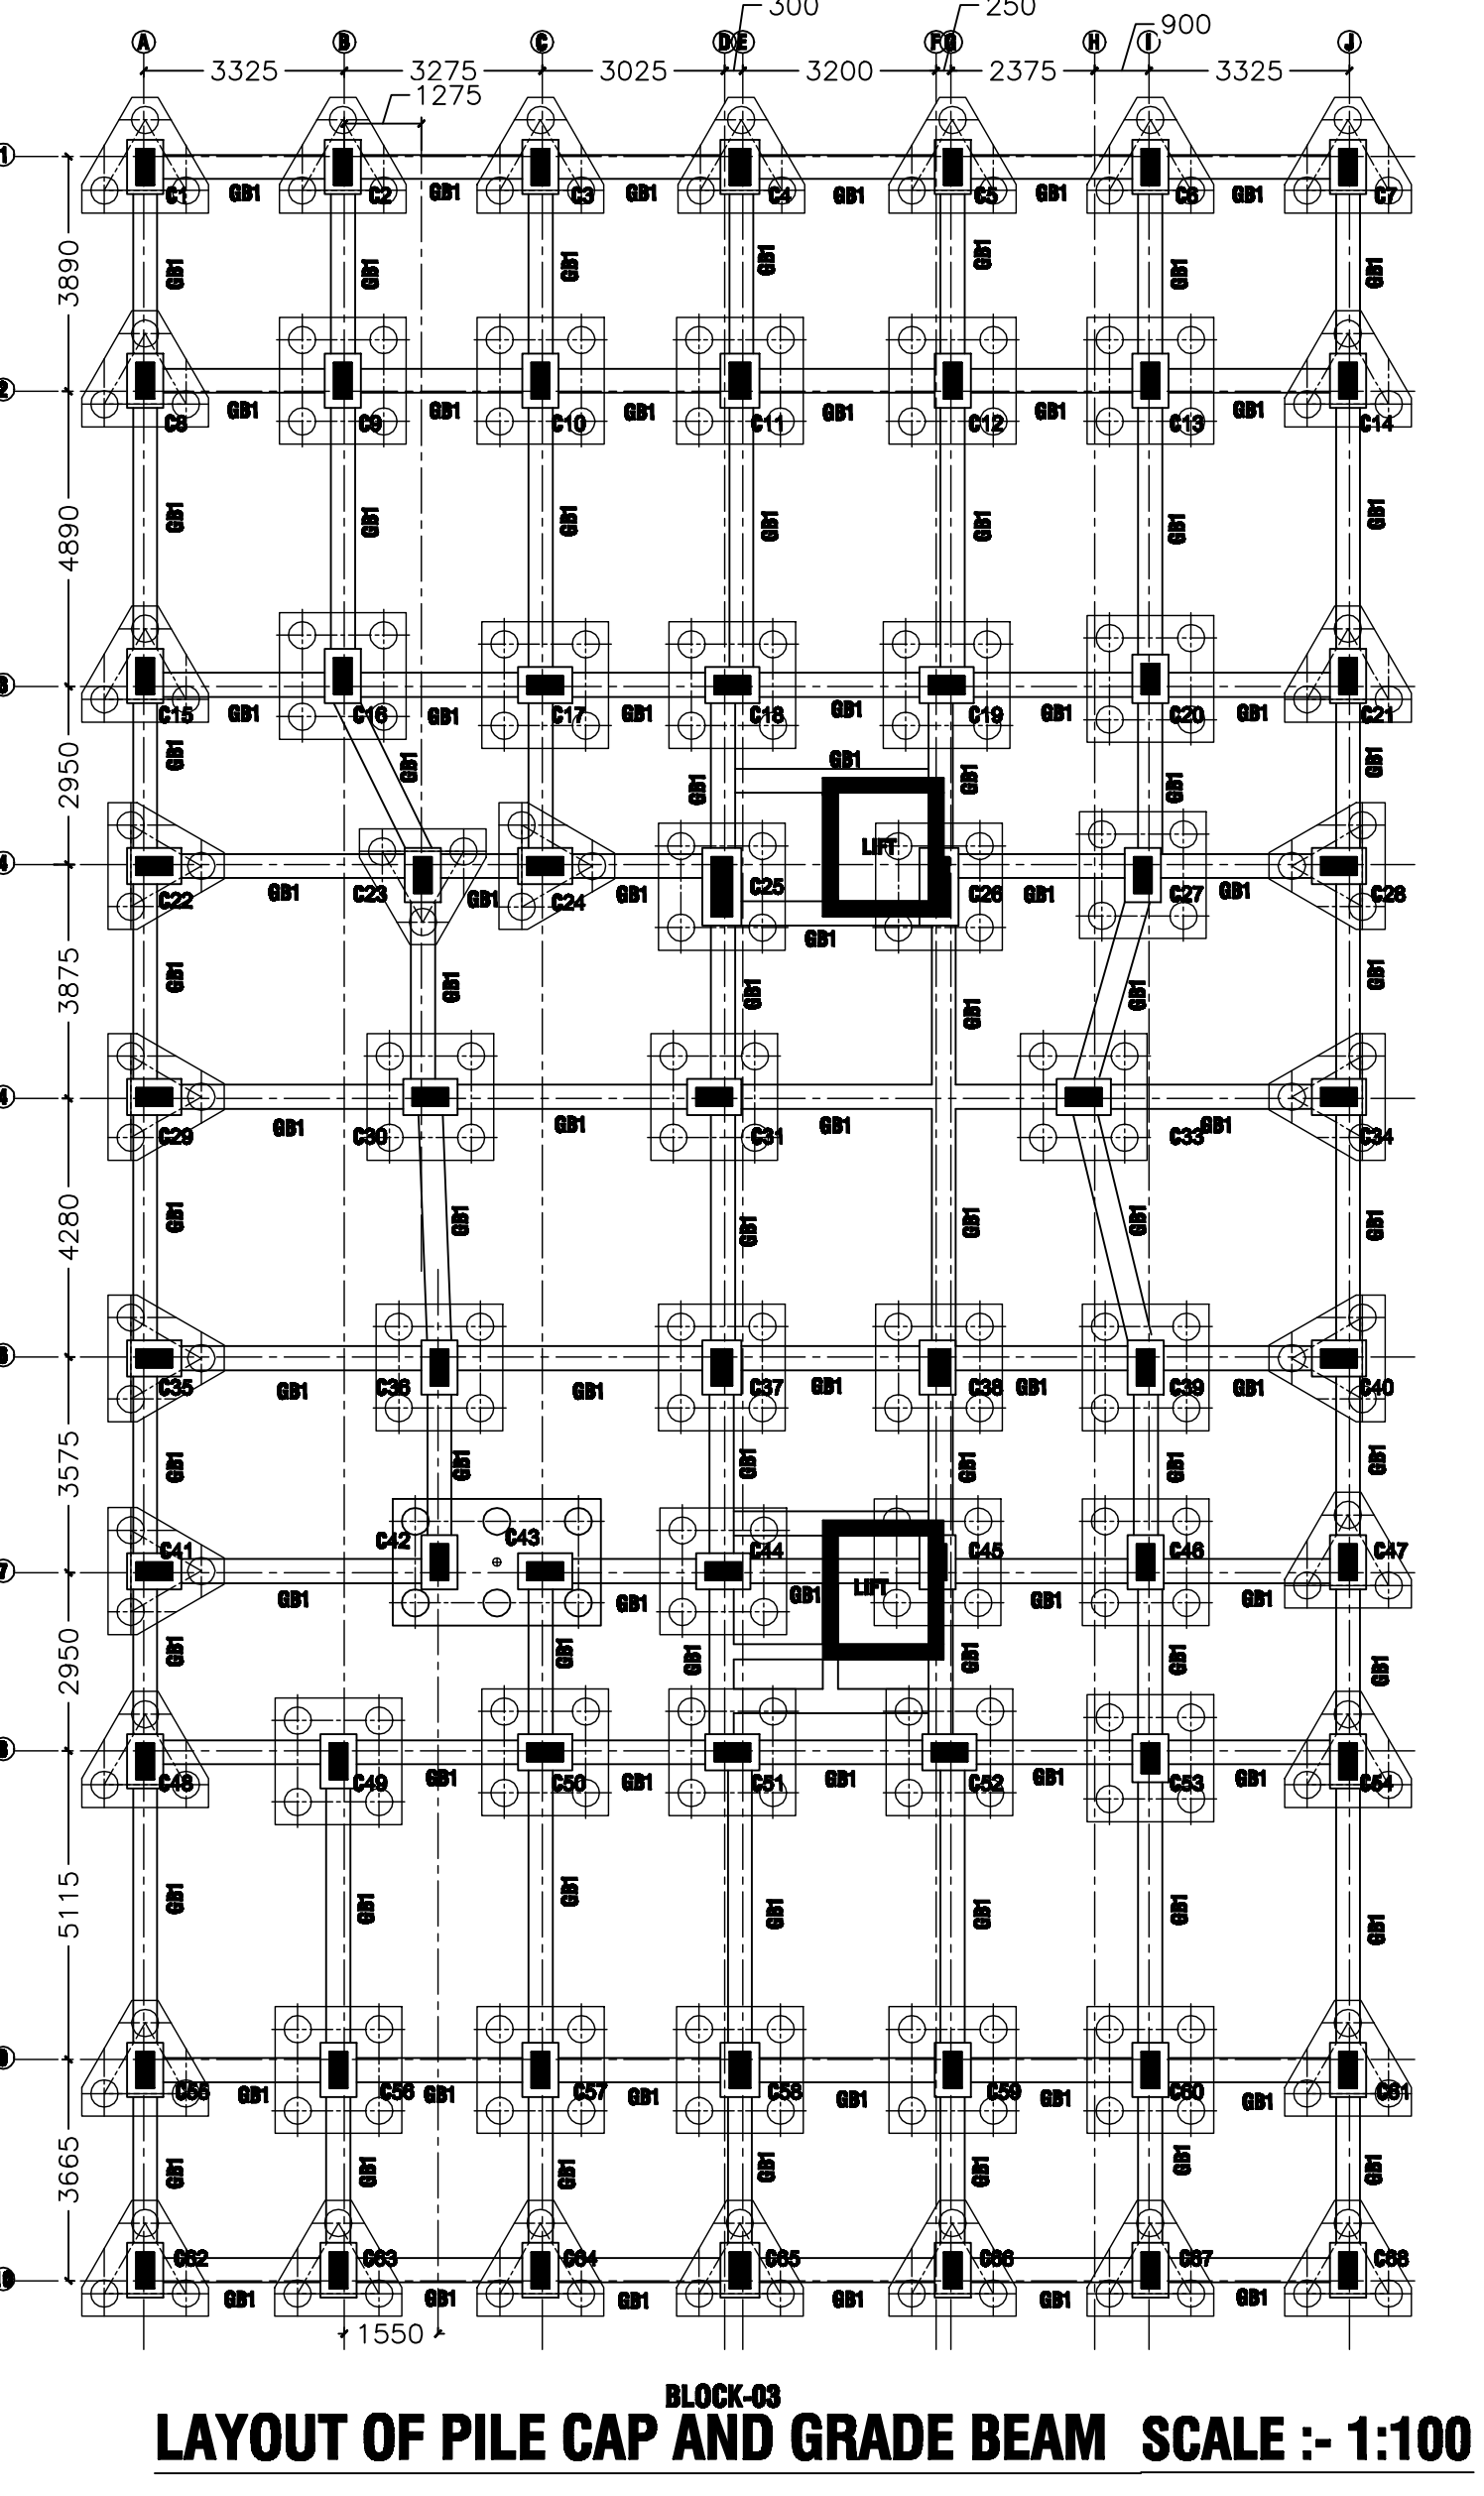

AREA STATEMENT:-

1. AREA OF LAND	- 6257.53 SQ.M. (78 K -09 CH -27 SPT) (AS PER RECORD)
2. AREA OF LAND	- 4101.18 SQ. (61 K -05 CH -00 SPT) (AS PER PHYSICAL MEASUREMENT)
3. AREA OF LAND (AS PER PHYSICAL)	-4101.18 SQ.M.
4. GIFTED AREA OF LAND	- 415.48 SQ.M.
5. AREA OF LAND (AFTER GIFT)	- 3685.70 SQ.M.
6. FLOOR AREA	

BLOCK01

GROUND FLOOR COVERED AREA	= 594.60 SQ.M.
1ST TO 7TH FLOOR COVERED AREA	=594.60 X 7 SQ.M.
	=4162.20 SQ.M.
TOTAL COVERED AREA(BLOCK01)	=4756.80 SQ.M.

BLOCK02

GROUND FLOOR COVERED AREA	=378.38 SQ.M.
1ST TO 7TH FLOOR COVERED AREA	=378.38 X 7 SQ.M.
	=2648.66 SQ.M.
TOTAL COVERED AREA(BLOCK02)	=3027.04 SQ.M.

BLOCK03

GROUND FLOOR COVERED AREA	=650.87 SQ.M.
1ST TO 7TH FLOOR COVERED AREA	=650.87 X 7 SQ.M.
	=4556.09 SQ.M.
TOTAL COVERED AREA(BLOCK03)	=5206.96 SQ.M.

BLOCK04

GROUND FLOOR COVERED AREA	=138.70 SQ.M.
1ST TO 7TH FLOOR COVERED AREA	=138.70 X 7 SQ.M.
	=970.90 SQ.M.
TOTAL COVERED AREA(BLOCK04)	=1109.60 SQ.M.

TOTAL COVERED (BUTUP) AREA(BLOCK01+BLOCK02+BLOCK03+BLOCK04)

PROPOSED TOTAL FAR AREA	(3973.60+2435.70+4388.39)=10797.69 SQ.M.
PROPOSED FAR	(10797.69/4101.18) = 2.63

SHREYASHI TRADE COM PVT. LTD.

NAME OF THE OWNER

WE DO HEREBY CERTIFY THAT THE FOUNDATION & SUPER STRUCTURE OF THE BUILDING PROPOSED (G+7 STORED) FOR CONSTRUCTION ON PREM. NO. 126 , B.T. ROAD KOLKATA - 7000108, WARD NO.-14, HAVE BEEN SO DESIGNED & CHECKED BY US WILL SUCH FOUNDATION & SUPER STRUCTURE SAFE IN ALL RESPECT INCLUDING THE CONSIDERATION OF BEARING CAPACITY & SETTLEMENT OF THE SOIL.

Rupak Kumar Banerjee
Geo Technical Engineer I
Baranagar - Municipality
BM/GEOTECH-1/002

SIG. OF GEO-TECH ENGINEER

WE DO HEREBY CERTIFY THAT THE FOUNDATION & SUPER STRUCTURE OF THE BUILDING PROPOSED (G+7 STORED) FOR CONSTRUCTION ON PREM. NO. 126 , B.T. ROAD KOLKATA - 7000108, WARD NO.-14, HAVE BEEN SO DESIGNED & CHECKED BY US WILL SUCH FOUNDATION & SUPER STRUCTURE SAFE IN ALL RESPECT INCLUDING THE CONSIDERATION OF BEARING CAPACITY & SETTLEMENT OF THE SOIL.

REETABRATA GHOSH
STRUCTURAL ENGINEER
BARANAGAR MUNICIPALITY
LIC.NO.- BM/SE-1/009

SIG. OF STRUCTURAL ENGINEER

Uddipan Adhikary
Licence No. B.M/L.B.A/002

NAME. OF ARCHITECT

STRUCTURAL PLAN OF G+VII STR. RESIDENTIAL BUILDING COMPLEX (BLOCK 03) AT PREMISES NO.- 126 B.T. ROAD, KOLKATA-700108, MOUZA - BONHOOGHLY, J.L. NO- 6, P.S. NO. 5, TOUZI NO.-3057, DAG NO. NO.- 1362, P.S. & MUNIC. HOLDING NO.- 126, WARD DIST.-24 PGS.(N).

03