
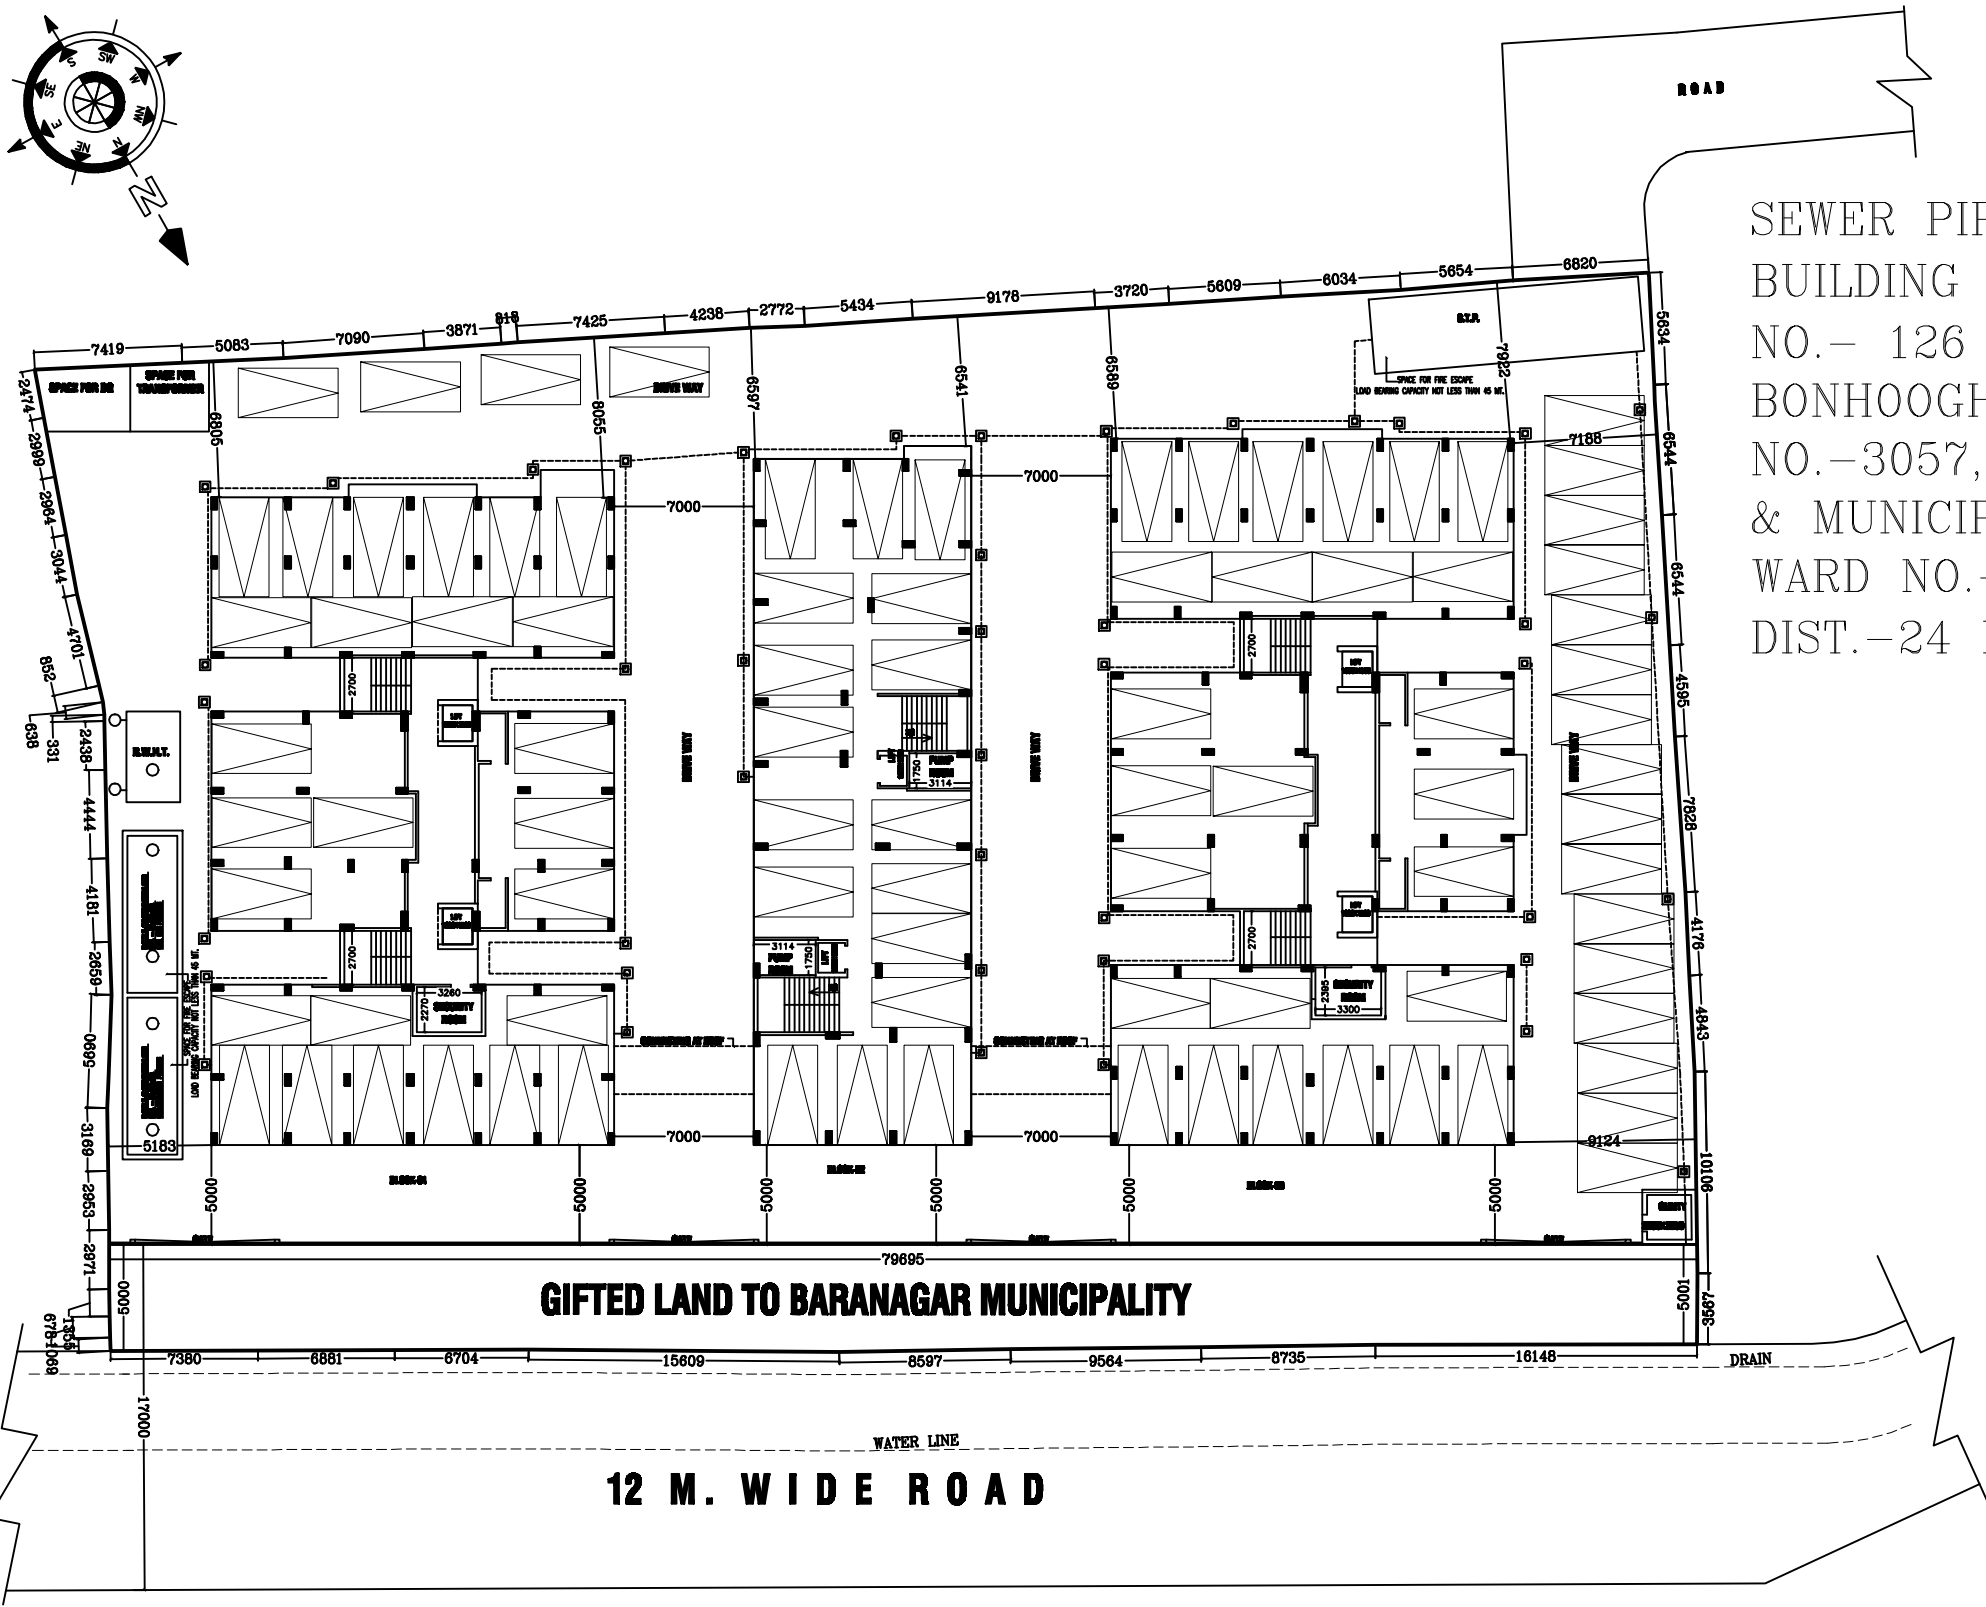


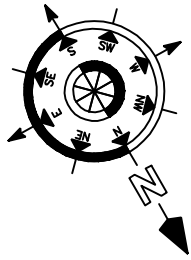

SEWER PIPE LINE PLAN OF G+VII STR. RESIDENTIAL BUILDING COMPLEX (BLOCK 03) AT PREMISES NO.- 126 B.T. ROAD, KOLKATA-700108, MOUZA - BONHOOGHLY, J.L. NO- 6, R.S. NO- 5, TOUZI NO.-3057, DAG NO.- 495, KHATIAN NO.- 1362, P.S. & MUNICIPALITY- BARANAGAR, HOLDING NO.- 126, WARD NO.- 14, DIST.-24 PGS.(N),

SHREYASHI TRADE COM PVT. LTD.

NAME OF THE OWNER

GIFTED LAND TO BARANAGAR MUNICIPALITY

12 M. WIDE ROAD

Uddipan Adh
Licence No. B.M/L

NAME. OF ARCHITECT

