




N

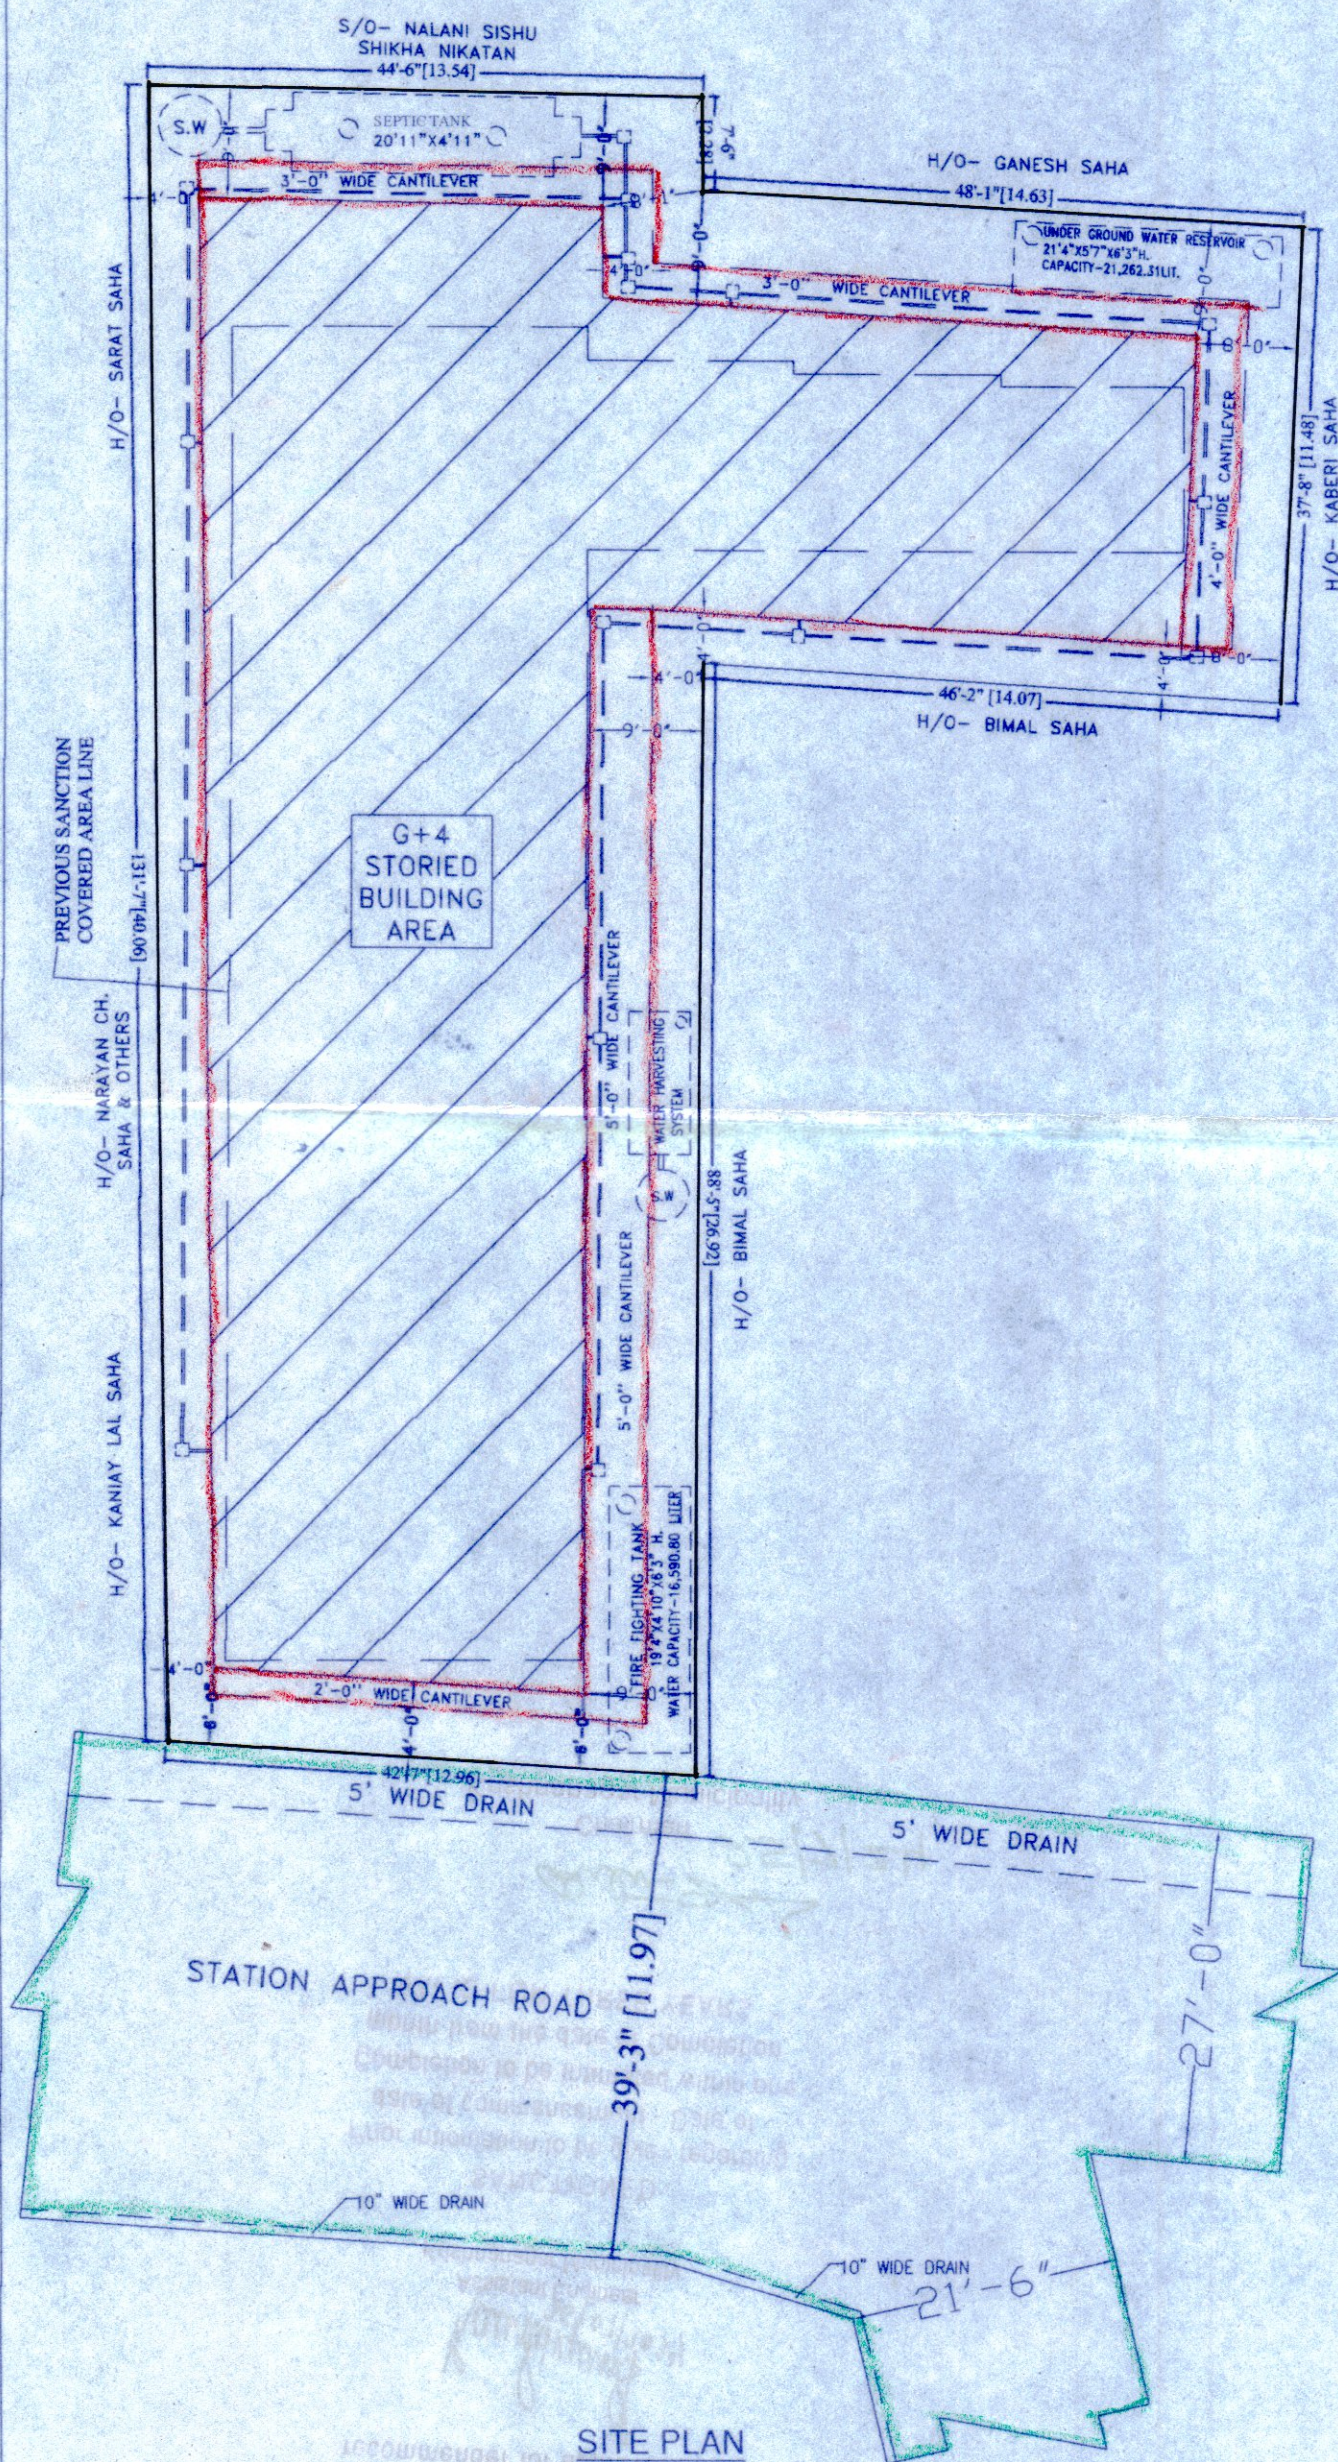

SITE PLAN

SCALE - 1 : 120

SITE PLAN SHOWN IN FAVOR OF SMT. SHOMA SIKDAR , W/O- PANKAJ KUMAR SIKDAR , STATION APPROACH ROAD, WARD NO -12, HOLDING NO-15/1, UNDER KRISHNANAGAR MUNICIPALITY, P.S -KOTWALI, KRISHNANAGAR, DIST -NADIA. J.L NO-92, MOUZA - KRISHNANAGAR, PLOT NO- R.S -2041 & L.R - 4503 , 25002, KHATIAN NO - R.S-4907/1, L.R-39234 , 39235 , 22046 [AS PER DEED] KHATIAN NO- 35351 [AS PER PORCHA]. LAND OF AREA- 17.76 SATAK AS PER DEED , 17.26 SATAK AS PER PORCHA, 17.25 SATAK AS PER MEASUREMENT.

NAME OF THE DEVELOPER :-

PRAVESH  
PAN NO - ABEFP7543C  
STATION APPROACH ROAD ,  
KRISHNANAGAR  
KOTWALI, NADIA-741101, W.B.

NAME & SIGNATURE OF THE OWNER:-

SMT. SHOMA SIKDAR , W/O-  
PANKAJ KUMAR SIKDAR

*Shoma Sikdar*

REPRESENTED BY AUTHORISED  
SIGNATORIES

1. SRI DURGADAS ROY , S/O LATE  
BIMALENDU ROY.

**PRAVESH**  
*Praveesh Dey*  
Partner

2. SRI ASHOK KUMAR MONDAL ,  
S/O- LATE PRAFULLA MONDAL .

**PRAVESH**  
*Ashok Kumar Mondal*  
Partner

SIGNATURE OF STRUCTURAL  
ENGINEER -

*Avik Biswas*

MR. AVIK BISWAS  
L.B.S-CLASS-I  
REG NO-03/2018-2019KM.  
STE.-CLASS-I  
REGNO-01/2023-2024 KM.  
C.TE.-CLASS-I  
REGNO-01/2023-2024 KM.  
SASTITALA, KRISHNANAGAR, NADI/

SIGNATURE OF L.B.S -

*Prasanta Ghosh*  
Prasanta Ghosh, L.C.E.  
Anadinagar, Krishnagar  
L.B.S. of Kgr. Municipality  
Regn. No. 16/2001-2002/K.M.

*Ramkrishna*  
25/07/2024  
Assistant Engineer  
Krishnanagar Municipality

Chairman 25/7/24  
Krishnanagar Municipality

КЕЧНО-01\5053-5054 КМ  
 СЛЕ - СИ22-1  
 КЕЧНО-01\5053-5054 КМ  
 СЛЕ - СИ22-1  
 КЕЧНО-03\5018-5018 КМ  
 ГР2 - СИ22-1  
 МВ ВАК БИМА2