



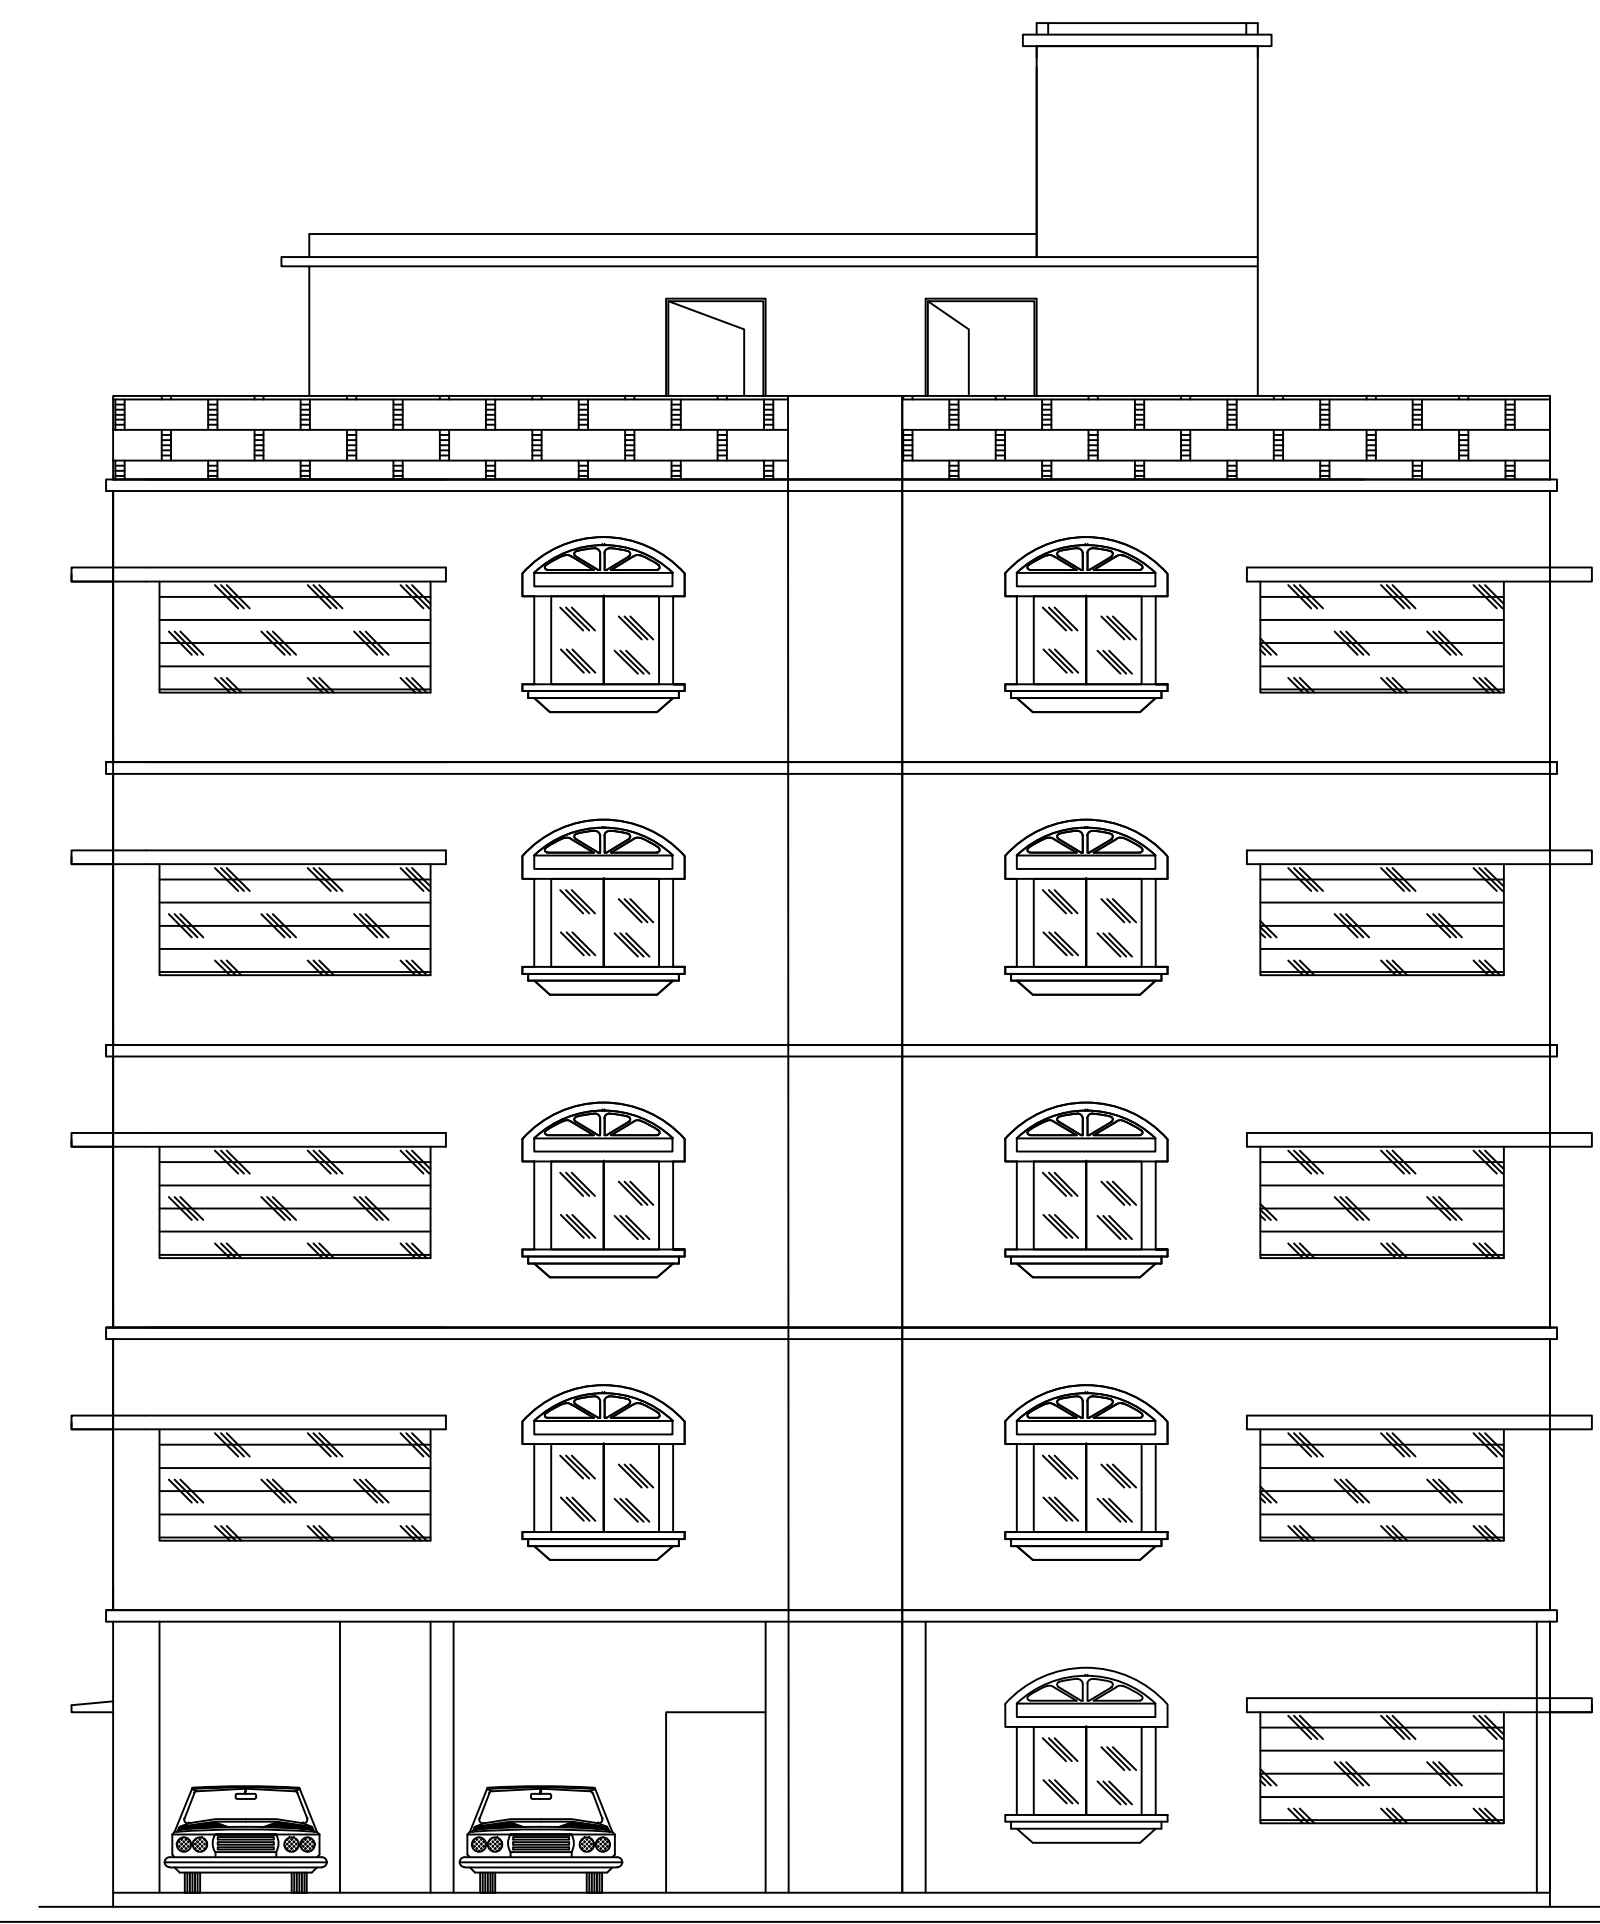


FRONT ELEVATION
SCALE :-1:100


PLOT NO:- B-10/229
19.507

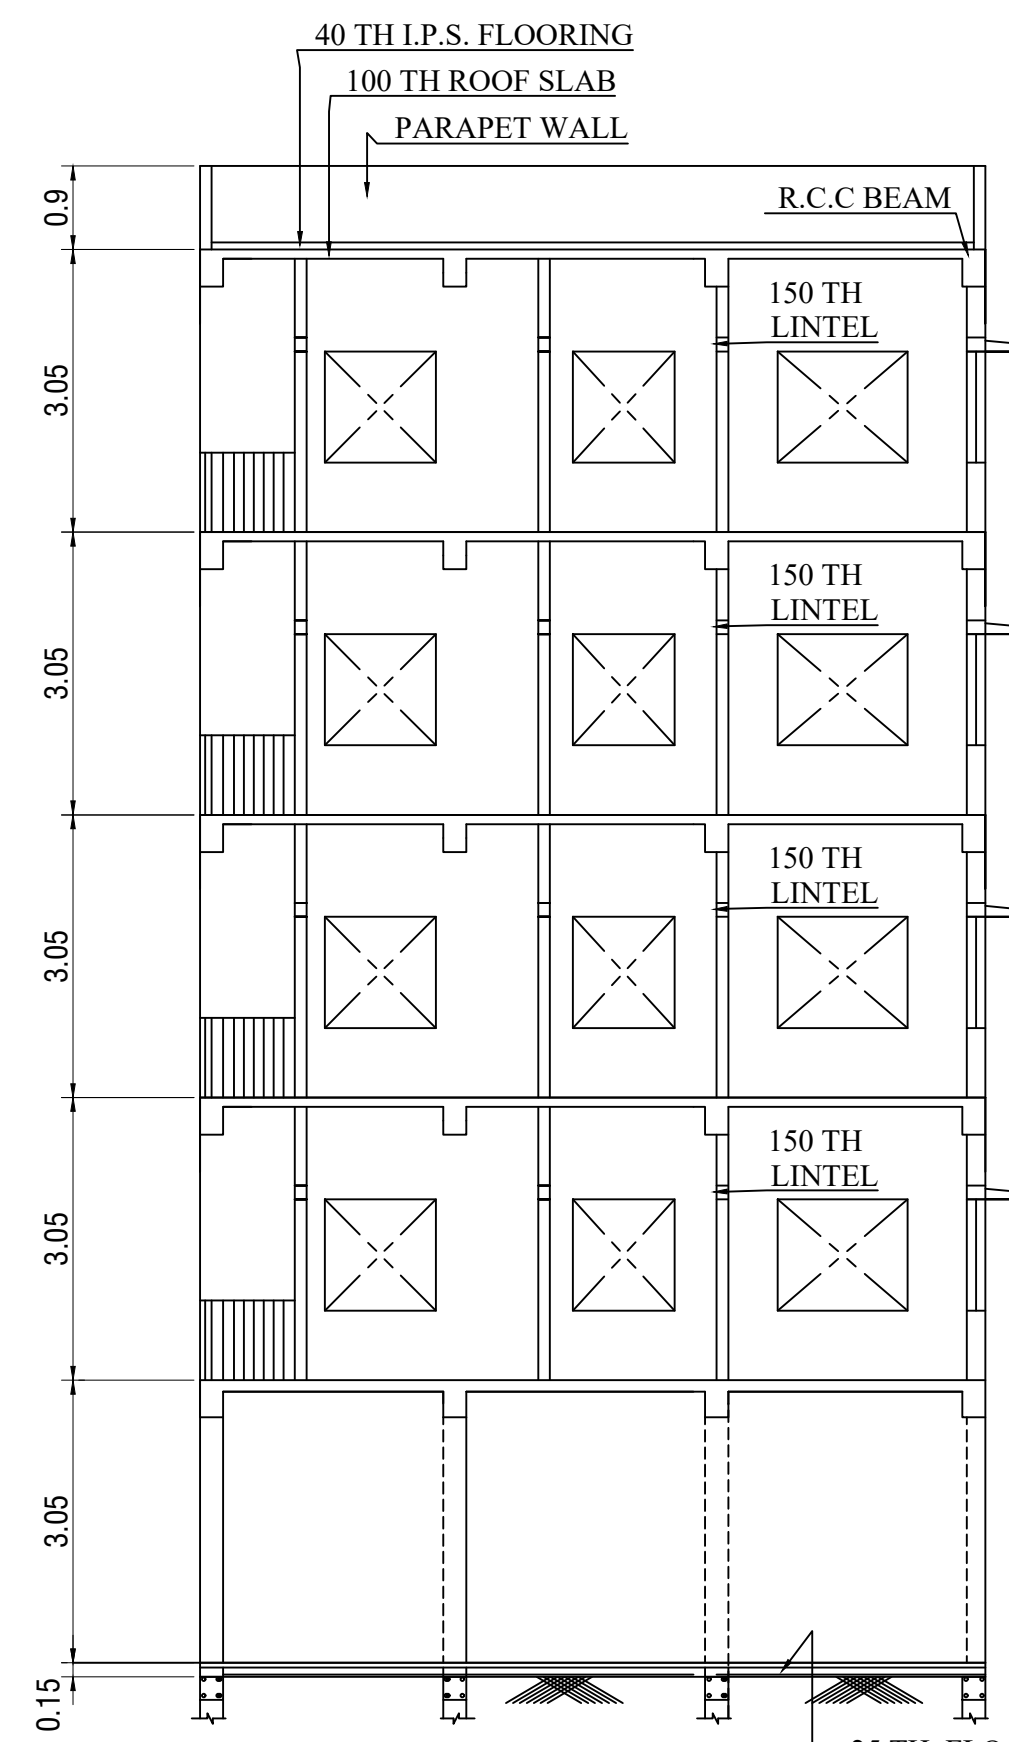

SECTION :- A' A'
SCALE :-1:100

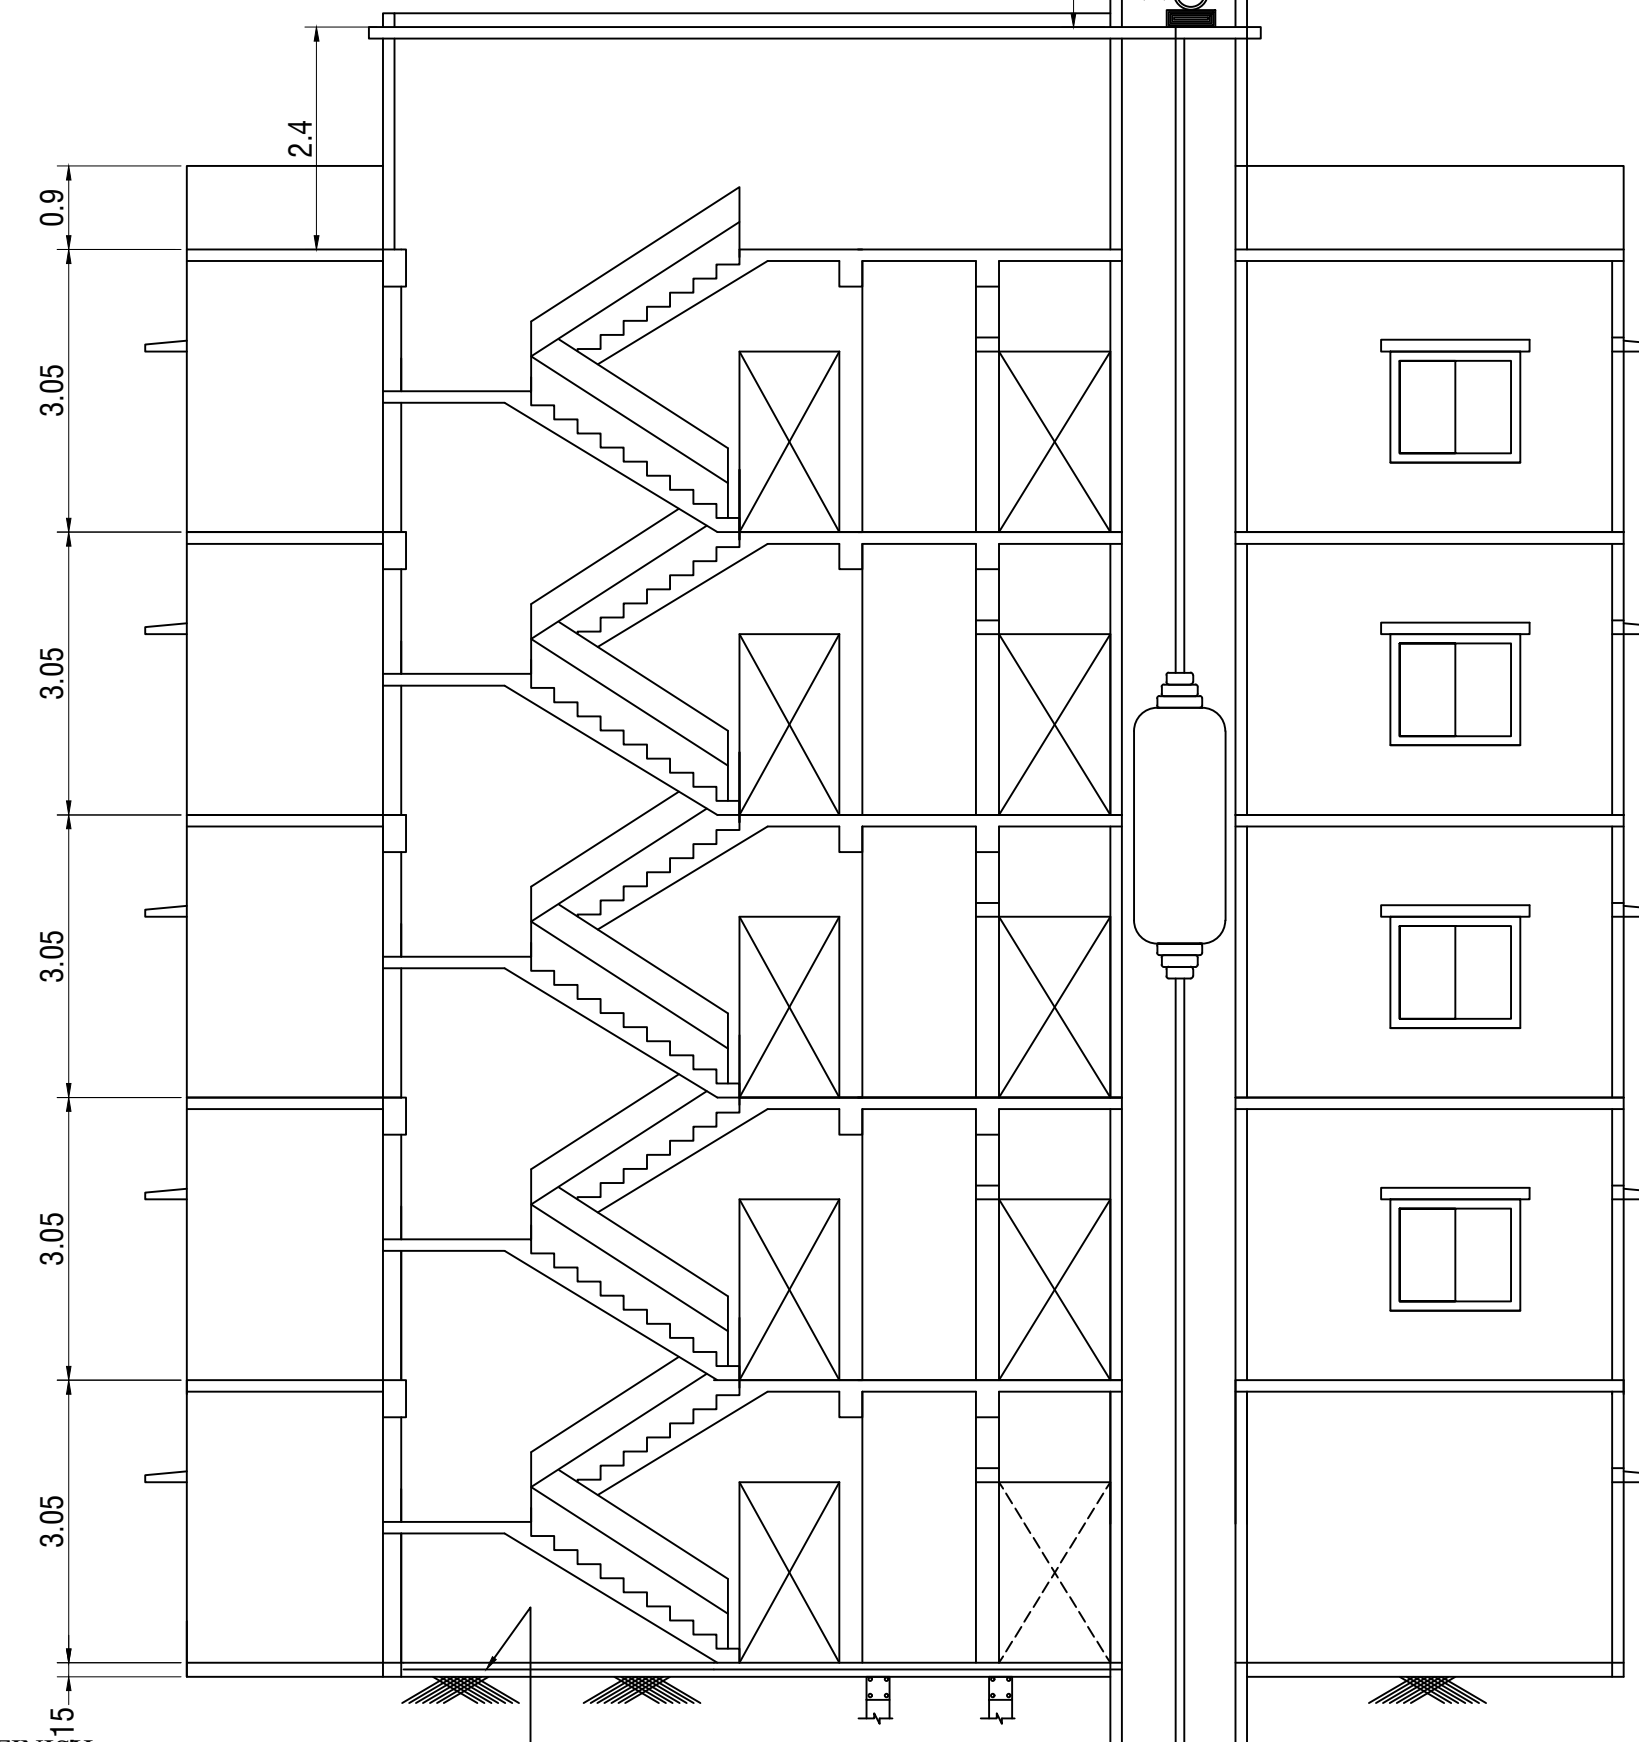


SECTION :- C' C'
SCALE :-1:100

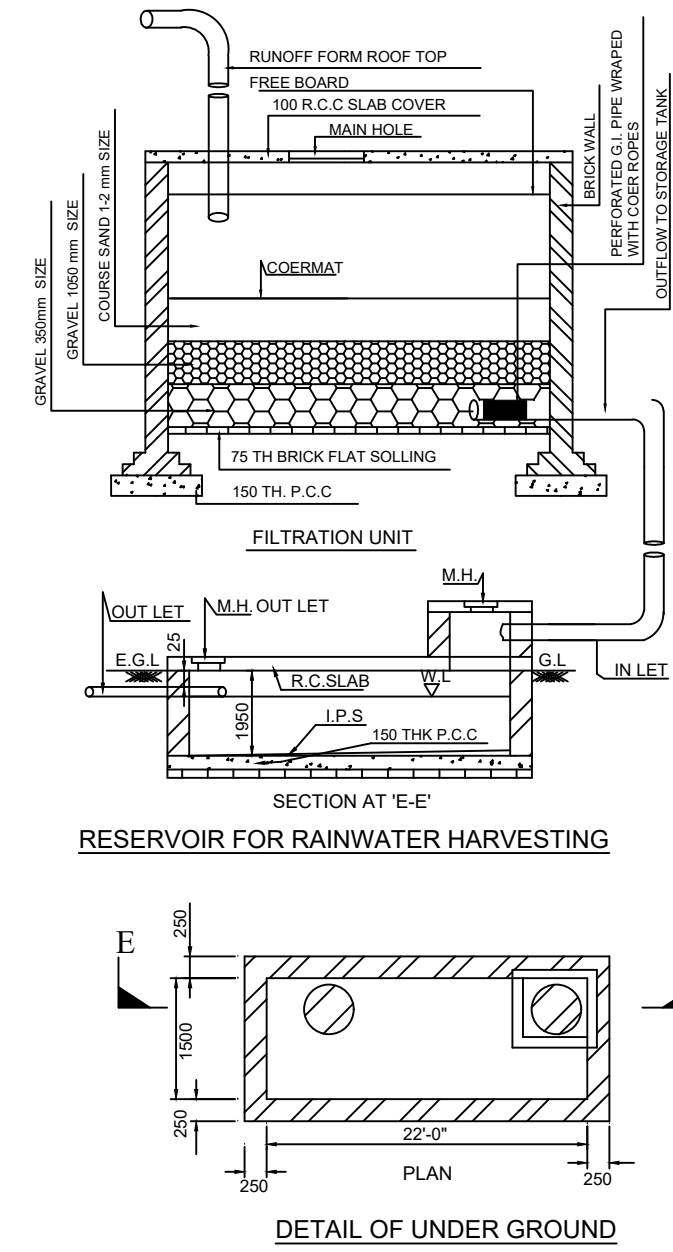


RESEVOIR FOR RAINWATER HARVESTING


DETAIL OF UNDER GROUND

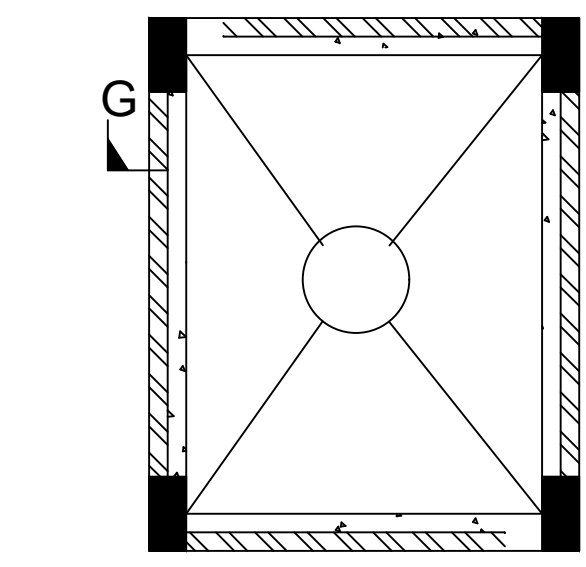


DETL. OF OVER HEAD WATER RESERVOIR

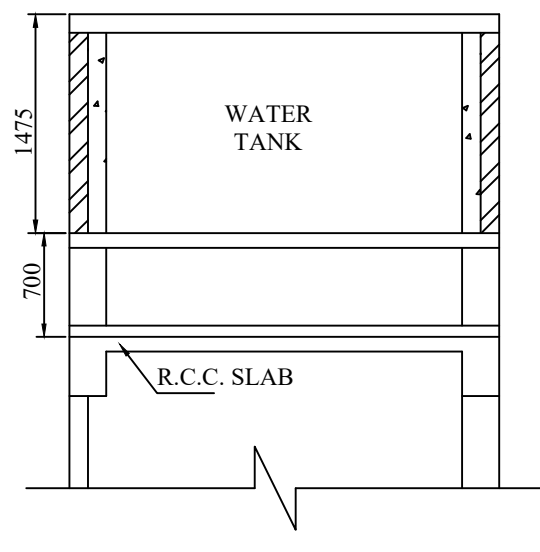



SECTION AT -" G-G"

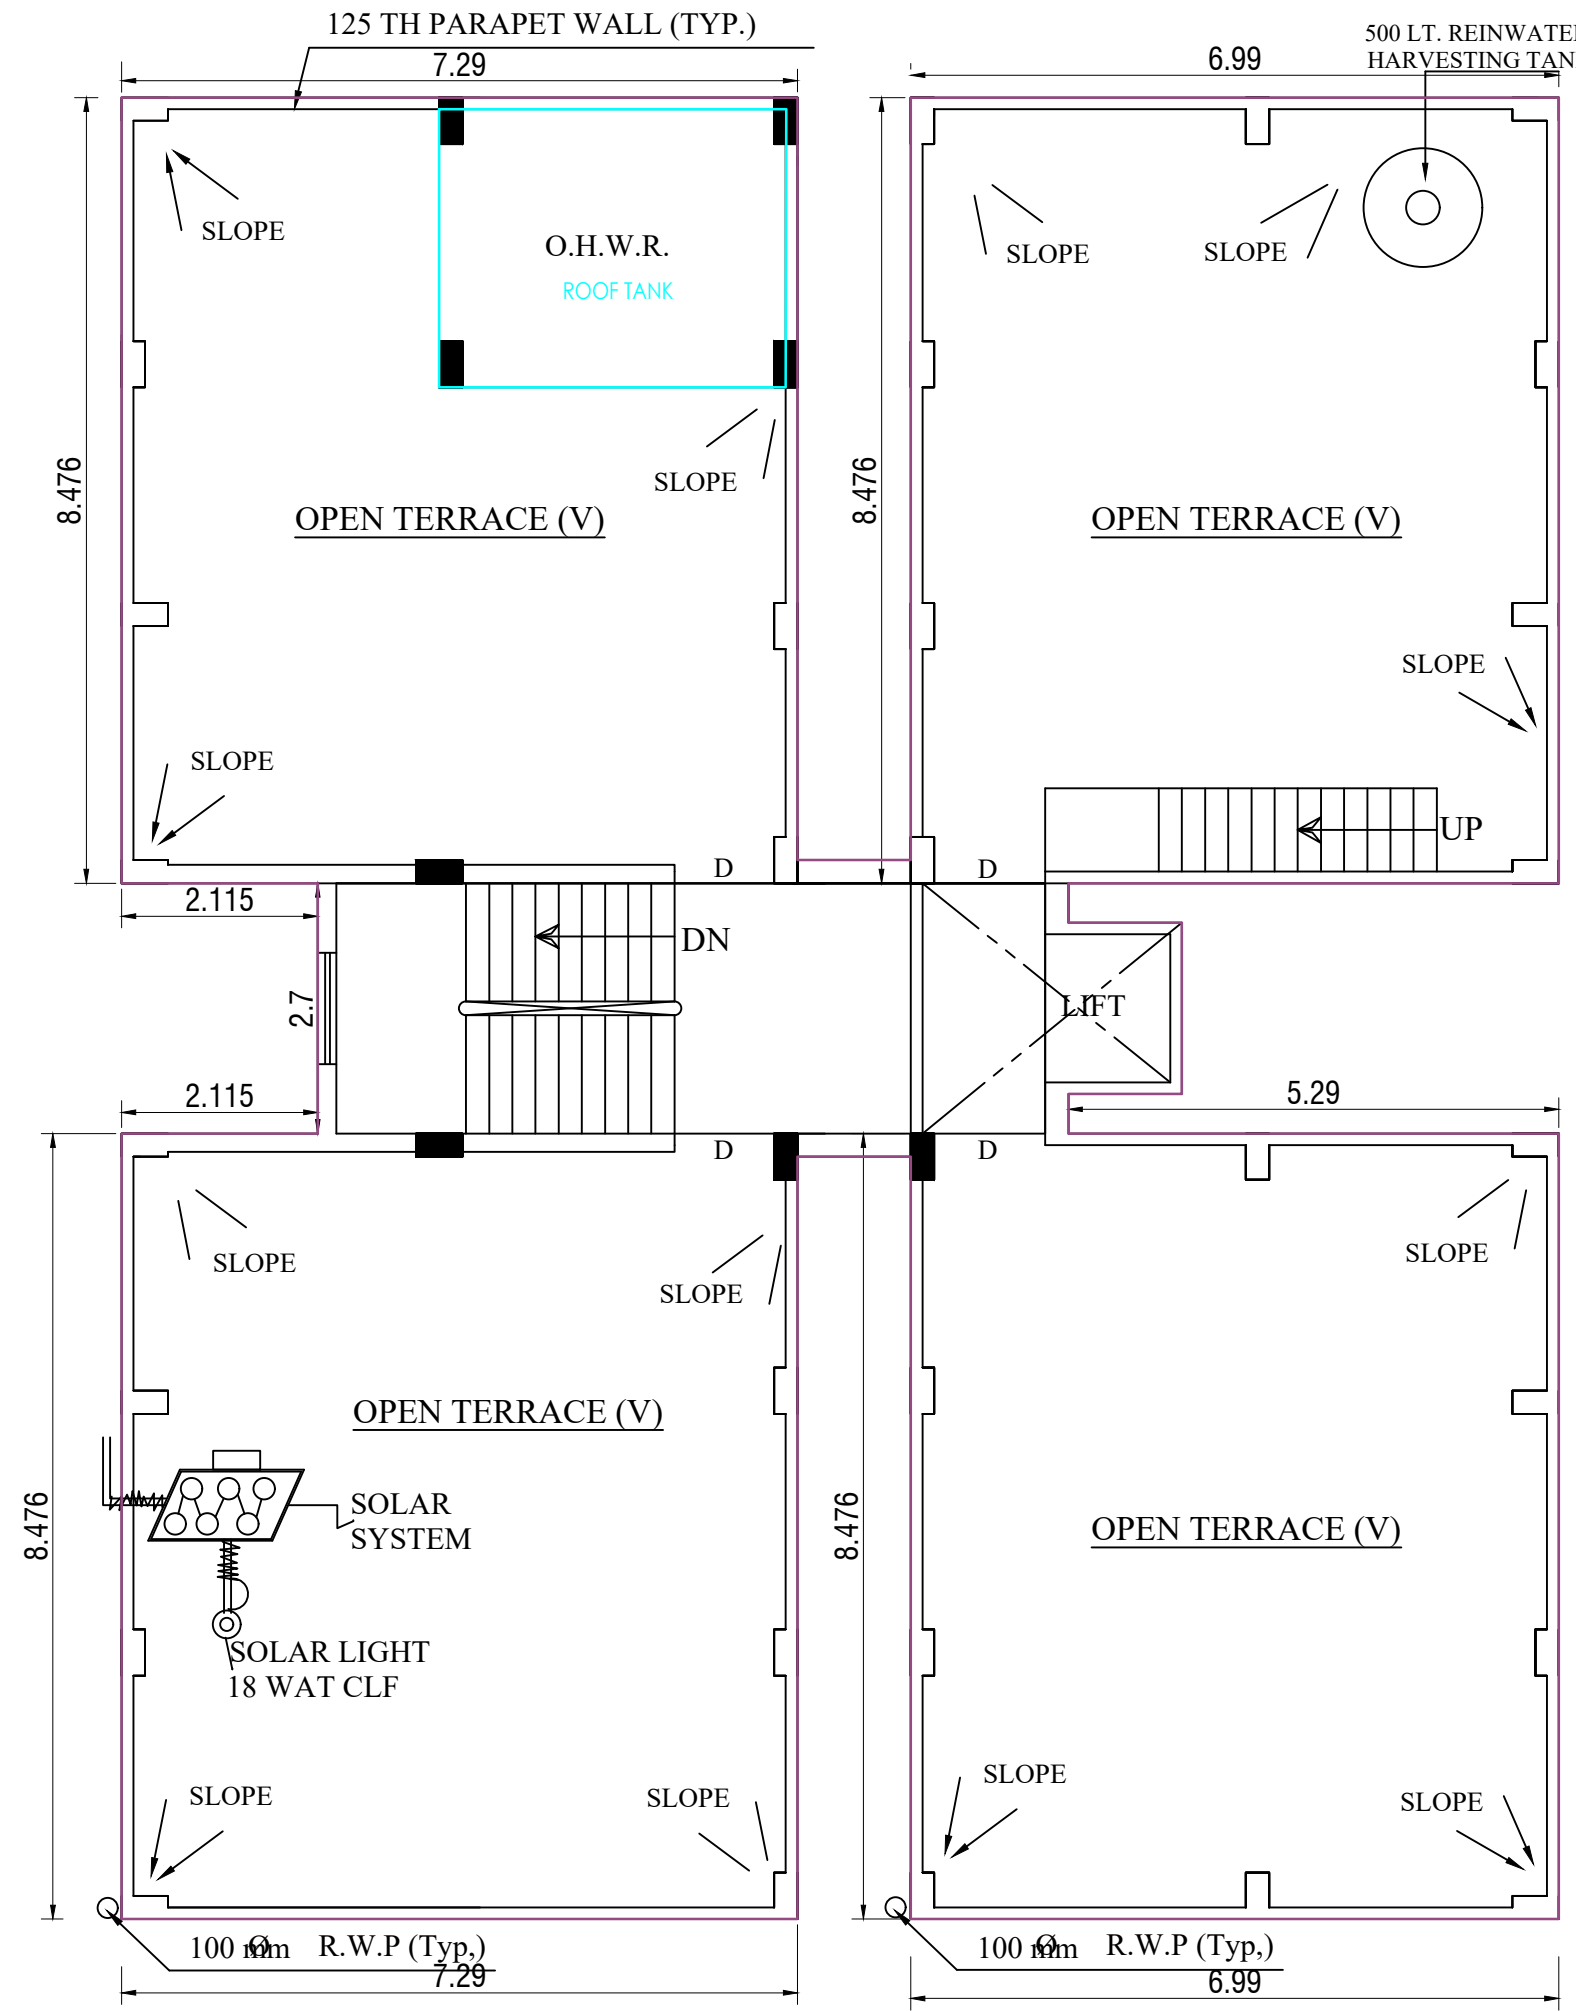


ROOF PLAN
SCALE:-1:100

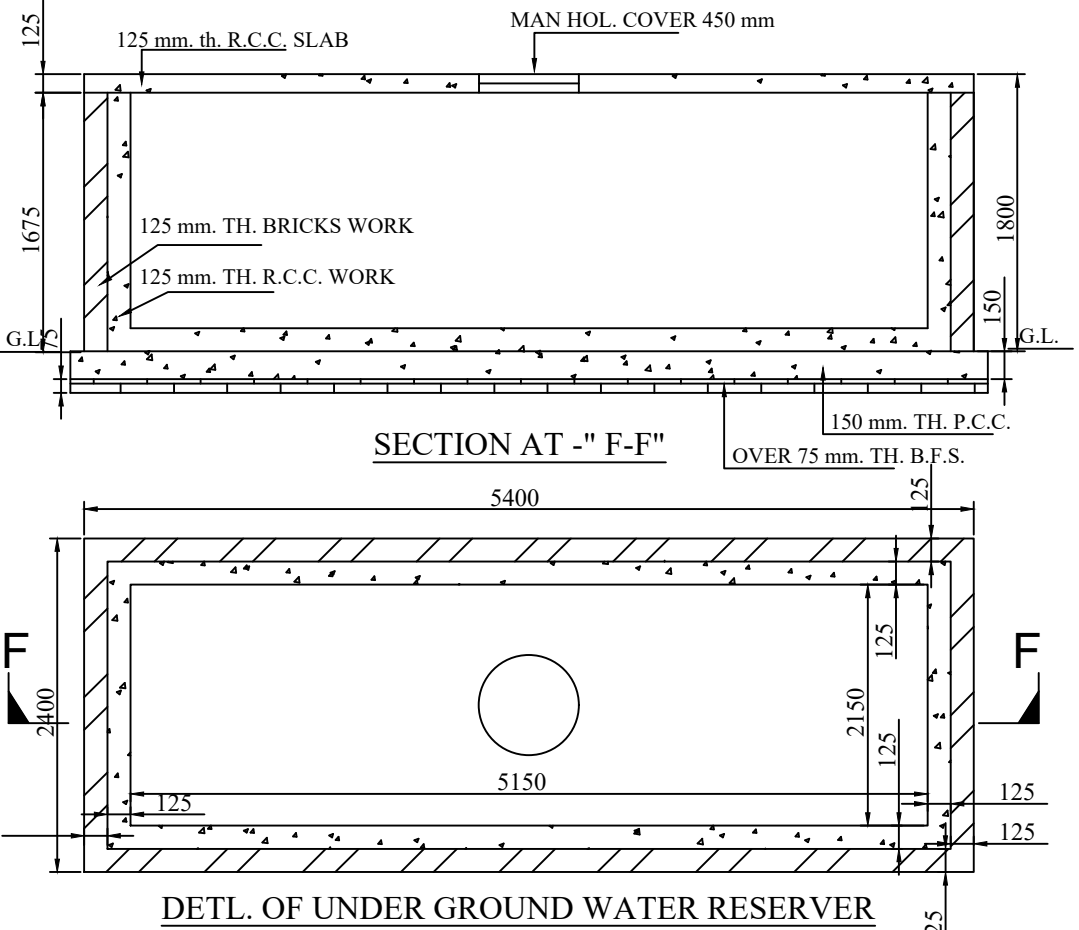

SECTION AT -" F-F"

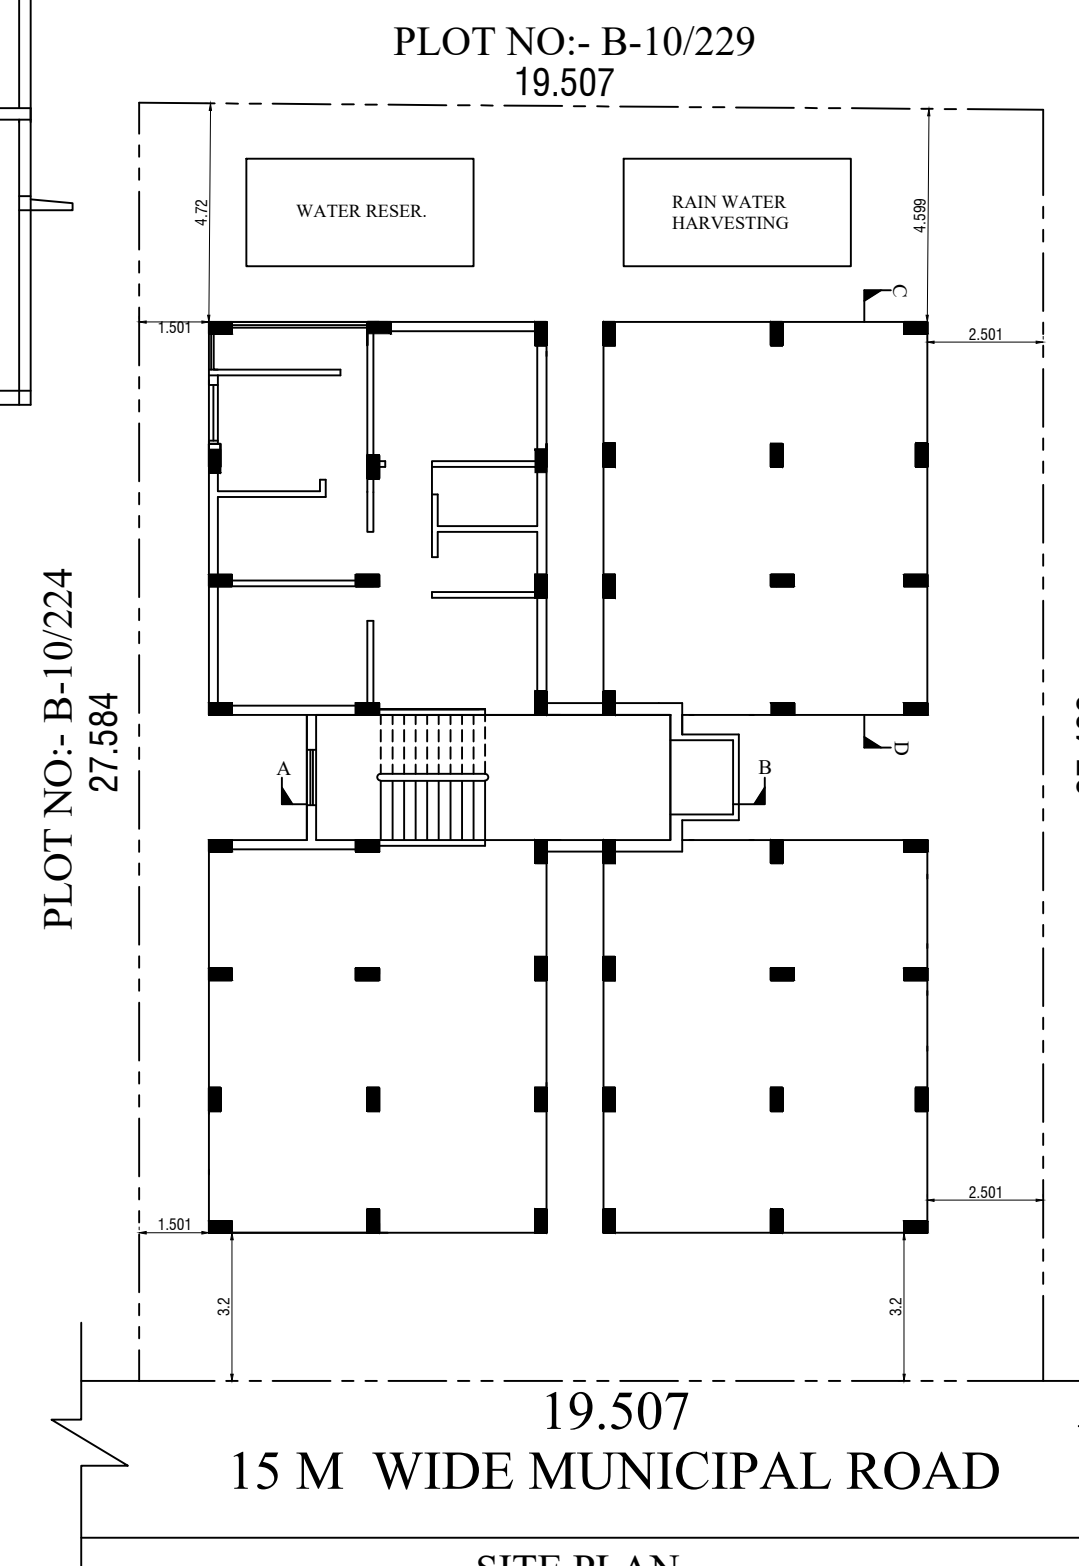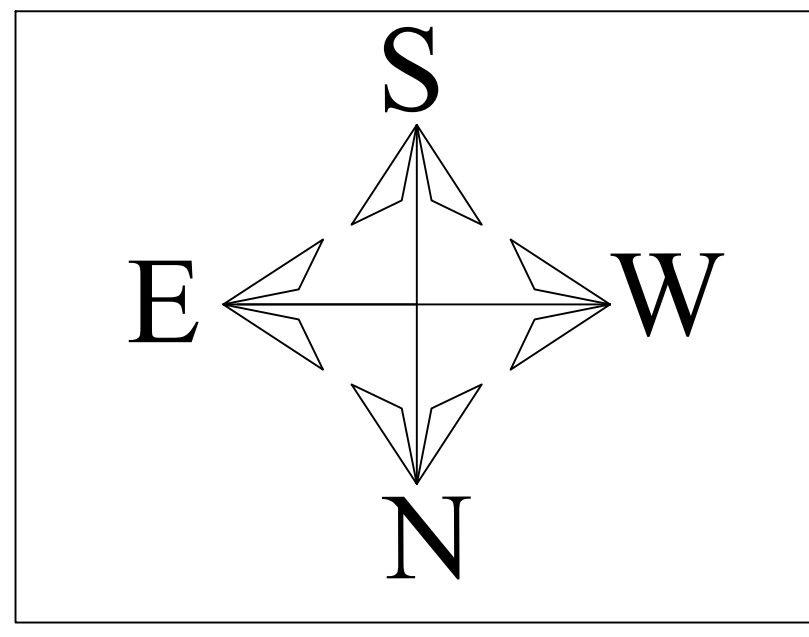


SITE PLAN
SCALE:-1:200

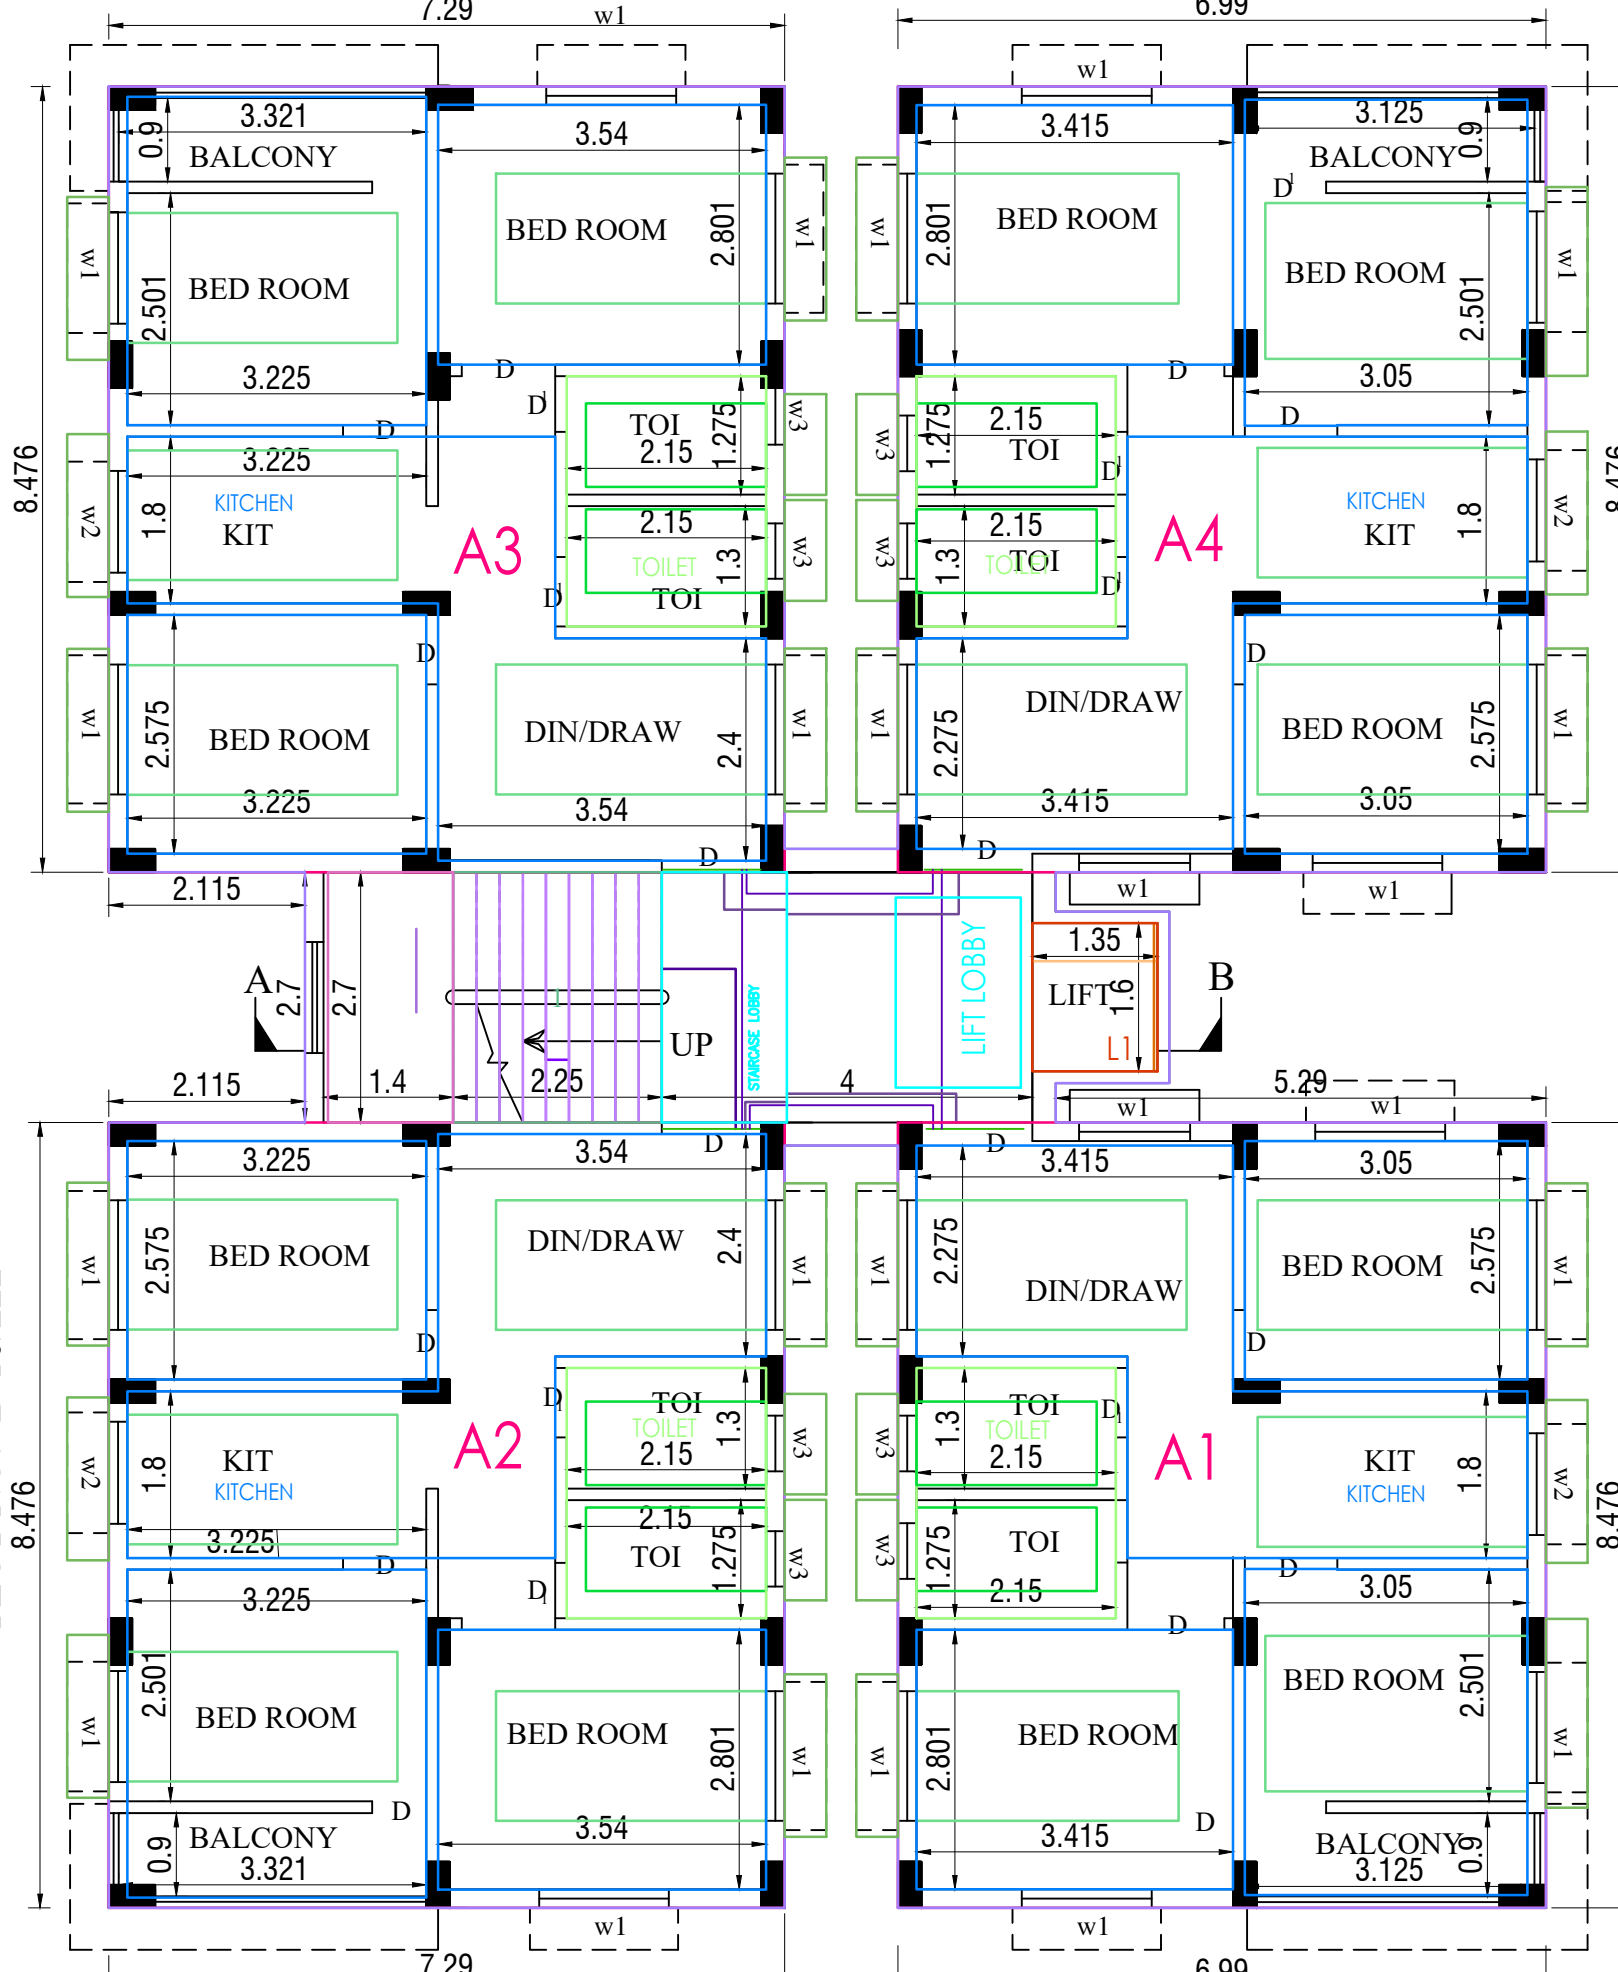

4TH. FLOOR PLAN
SCALE:-1:100 FLOOR04


PLOT NO:- B-10/224
27.584

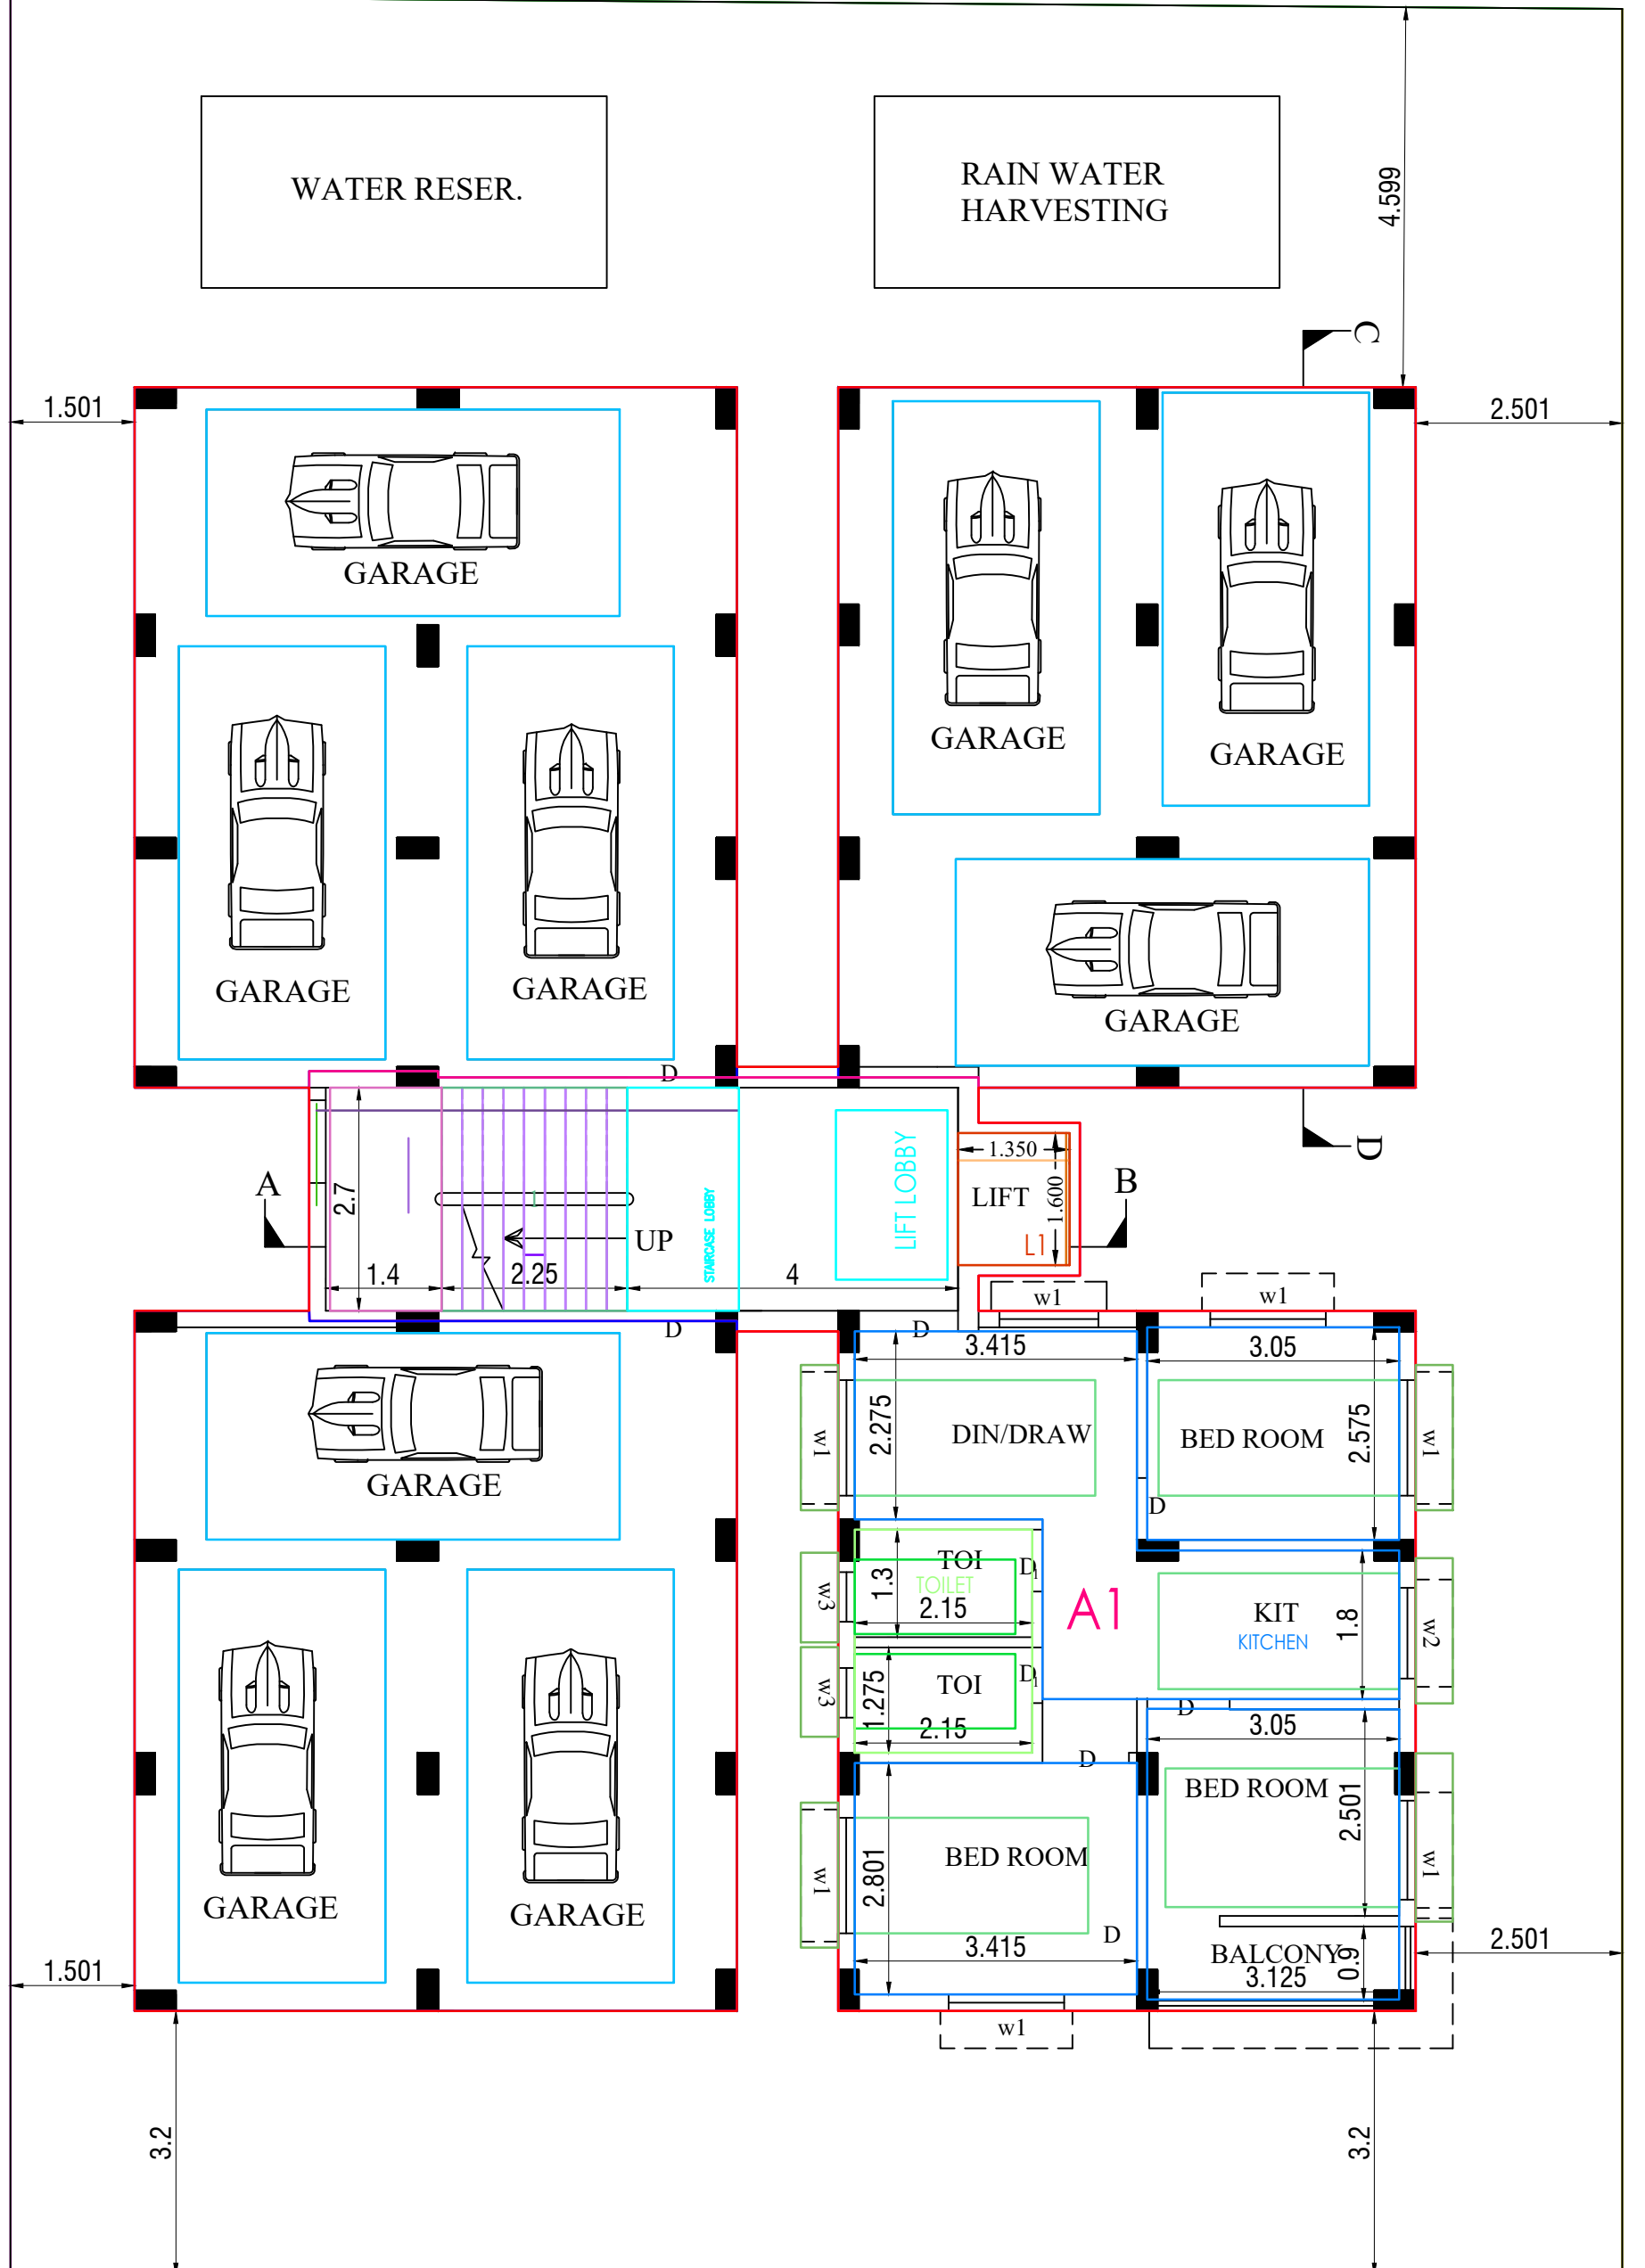


GROUND FLOOR PLAN
SCALE:-1:100 FLOOR-00

15 M WIDE MUNICIPAL ROAD


PLOT NO:- B-10/222
27.432

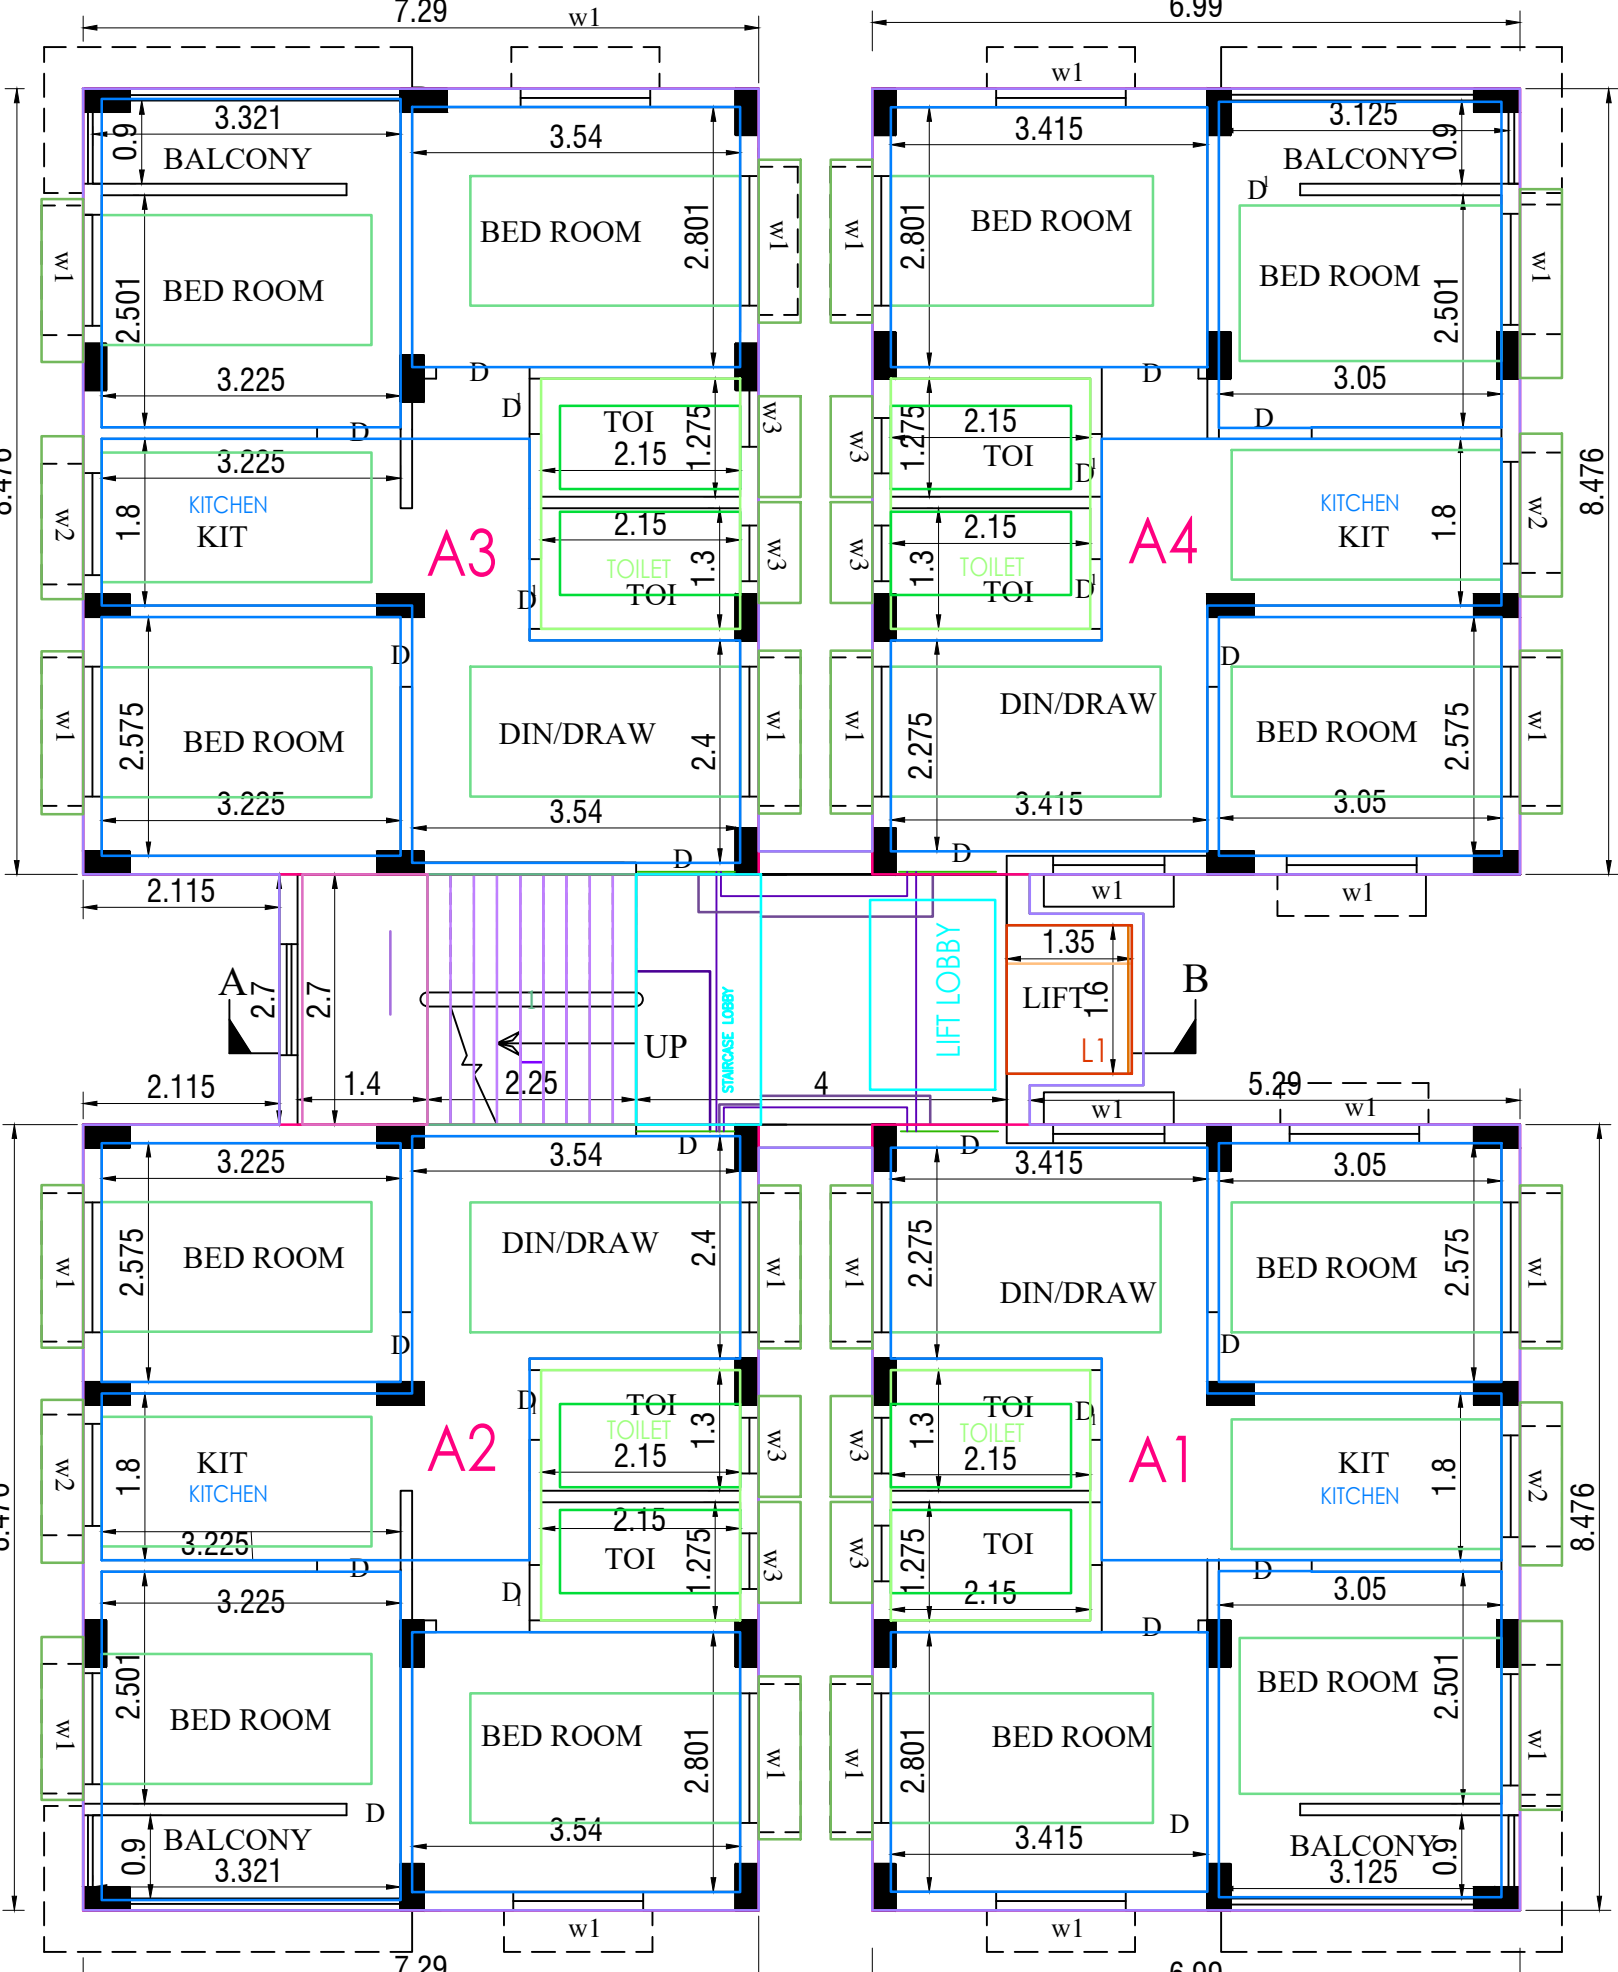

FIRST FLOOR PLAN
SCALE:-1:100 FLOOR01

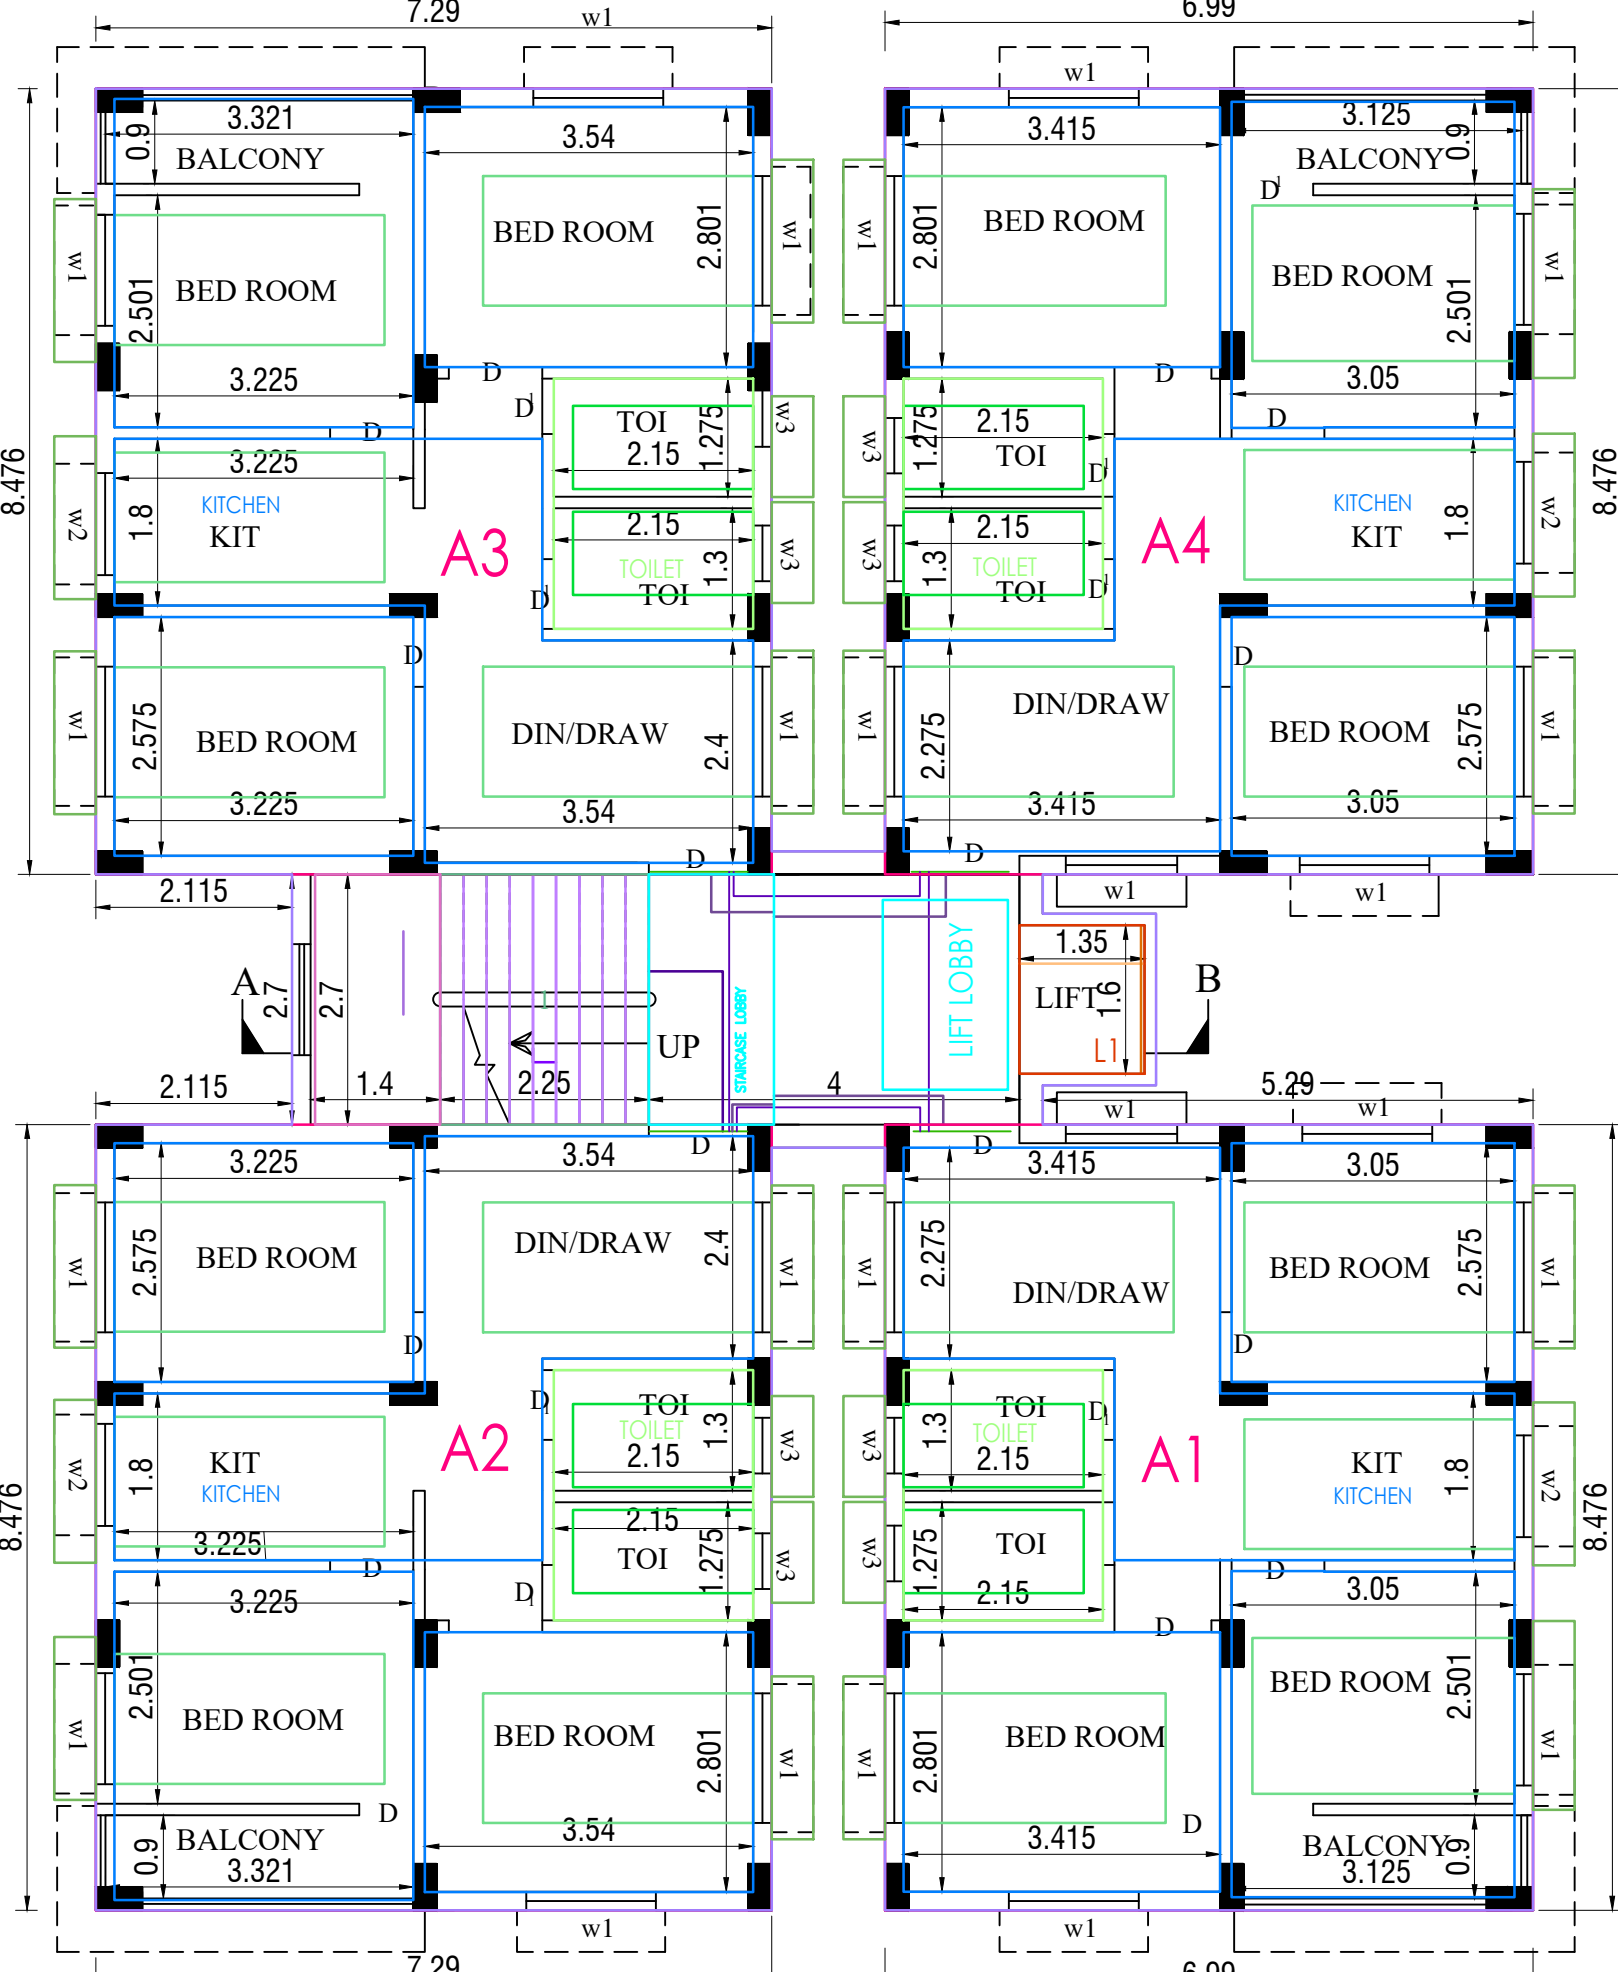

SECOND FLOOR PLAN
SCALE:-1:100 FLOOR02

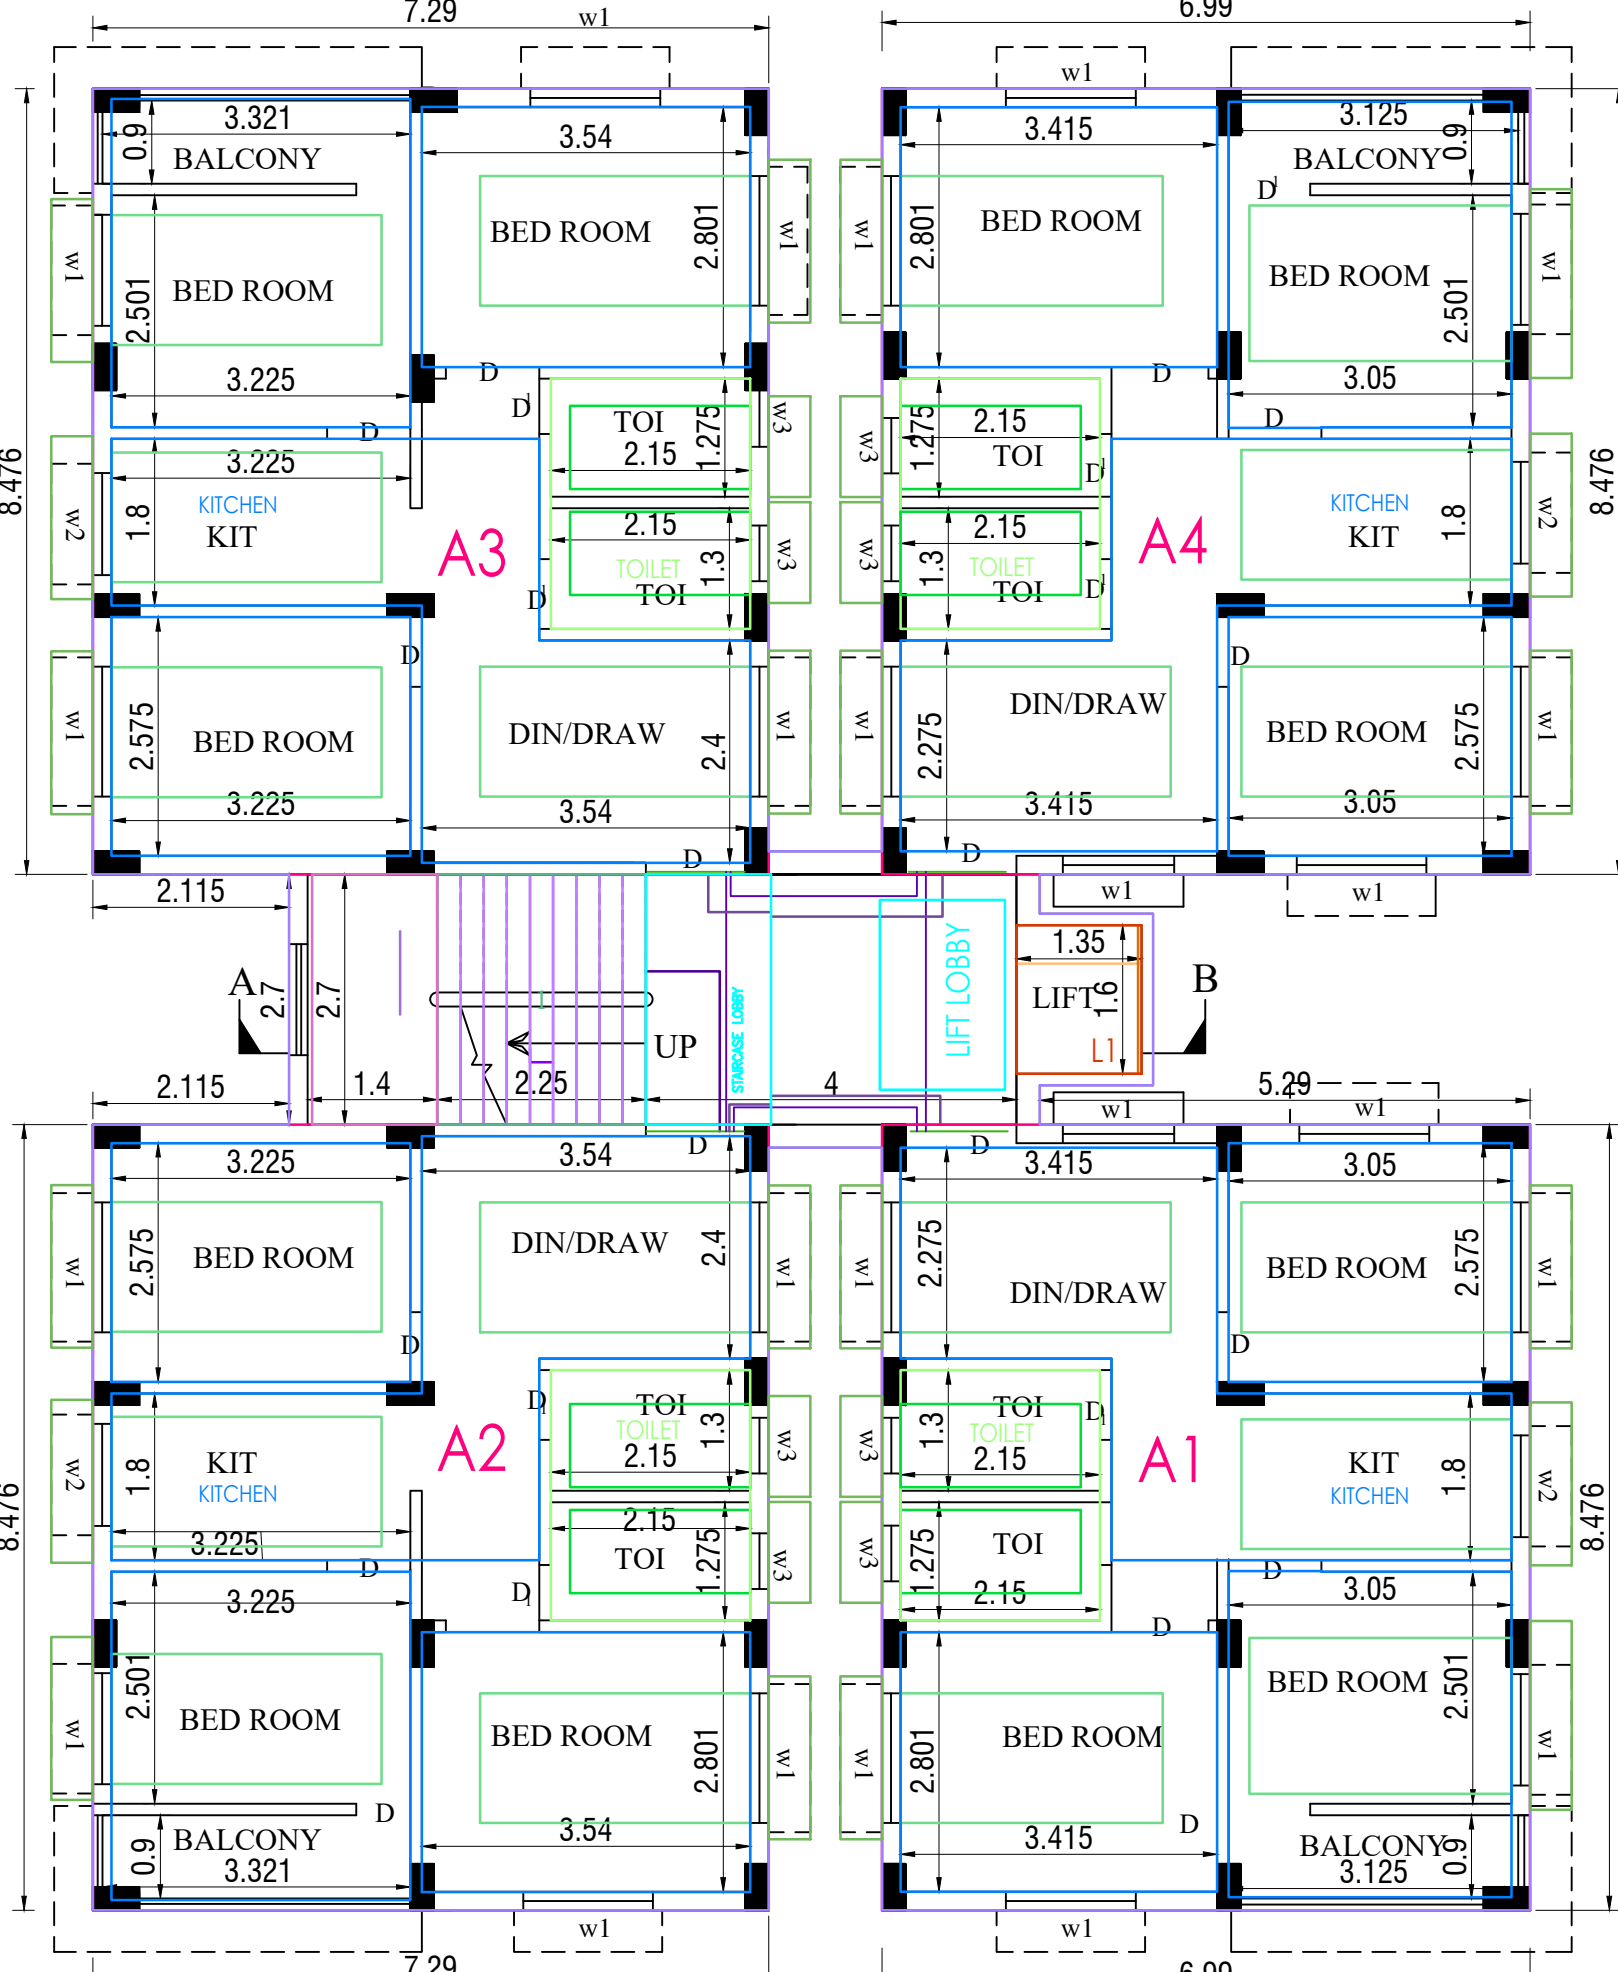

3RD. FLOOR PLAN
SCALE:-1:100 FLOOR03

PROPOSED PLAN FOR (G+4) STORIED
RESIDENTIAL BUILDING OF THE PLOT
NO :- B-10/223, P.O. & P.S. :- KALYANI,
UNDER KALYANI MUNICIPALITY,
DIST :- NADIA.

AREA STATEMENT :-

TOTAL LAND AREA:- 08 KH - 00 CH - 16 SFT = 5776.00 SFT = 536.60 SQM.

COVERED AREA AT :-

- GROUND FLOOR (FLAT) :- 59.25 SQM.
- GROUND FLOOR (PARKING) :- 182.50 SQM.
- GROUND FLOOR (LIFT + STAIR+ COMM. PASS) :- 25.08 SQM.
- FIRST FLOOR :- 266.83 SQM.
- SECOND FLOOR :- 266.83 SQM.
- THIRD FLOOR :- 266.83 SQM.
- FOURTH FLOOR :- 266.83 SQM.
- TOTAL COVERED AREA :- 1330.25 SQM.
- GROUND COVERAGE :- 49.99 %

COLOR CONVENTION :-

PROPOSED WORK :- EXISTING WORK :-

SPECIFICATION OF WORK :-

- ALL LOAD BEARING BRICKS WALL 250 TH IN (1:6) CEMENT MORTAR AND 125 TH IN (1:4) CEMENT MORTAR.
- USED 1 st. CLASS BRICKS IN FOUNDATION AND SUPER STRUCTURES.
- SINGLE LAYER B.F.S. IN FOUNDATION AND PLINTH WITH 1st. CLASS PICKETS.
- ALL R.C.C. WORK IN (1:1.5:5) M-20 GRADE WITH 20mm. DOWN STONE CHIPS.
- ALL P.C.C. (1:3:6) IN FOUNDATION AND PLINTH WITH 30 mm. DOWN JHAMA KHOA.
- D.P.C. (1:2:4) 25 mm TH. WITH 6mm. DOWN STONE CHIPS.
- SMOOTH CEMENT PLASTER INSIDE WALL 20mm TH. AND EXTERIOR WALL 15mm TH. WITH (1:4) CEMENT MORTAR, CEILING AND ALL CONCRETE SURFACE 10mm TH. WITH (1:4) CEMENT MORTAR.
- FLOOR FINISHED SHALL BE 25 mm TH. ARTIFICIAL STONE.
- ALL TRADE 250 mm WIDE AND RISE 135 mm HEIGHT.
- DOOR AND WINDOW FRAME 100 X 75 mm TH.

SCHEDULE OF DOOR'S & WINDOWS :-

DOORS			WINDOWS		
MARK	SIZE	NOS.	MARK	SIZE	NOS.
D	900 X 1950	WOOD	W	1500 X 1200	WOOD
D1	750 X 1950	WOOD	W1	1200 X 1200	WOOD
D2	1050 X 1950	M.S.GRILL	W2	600 X 600	WOOD