




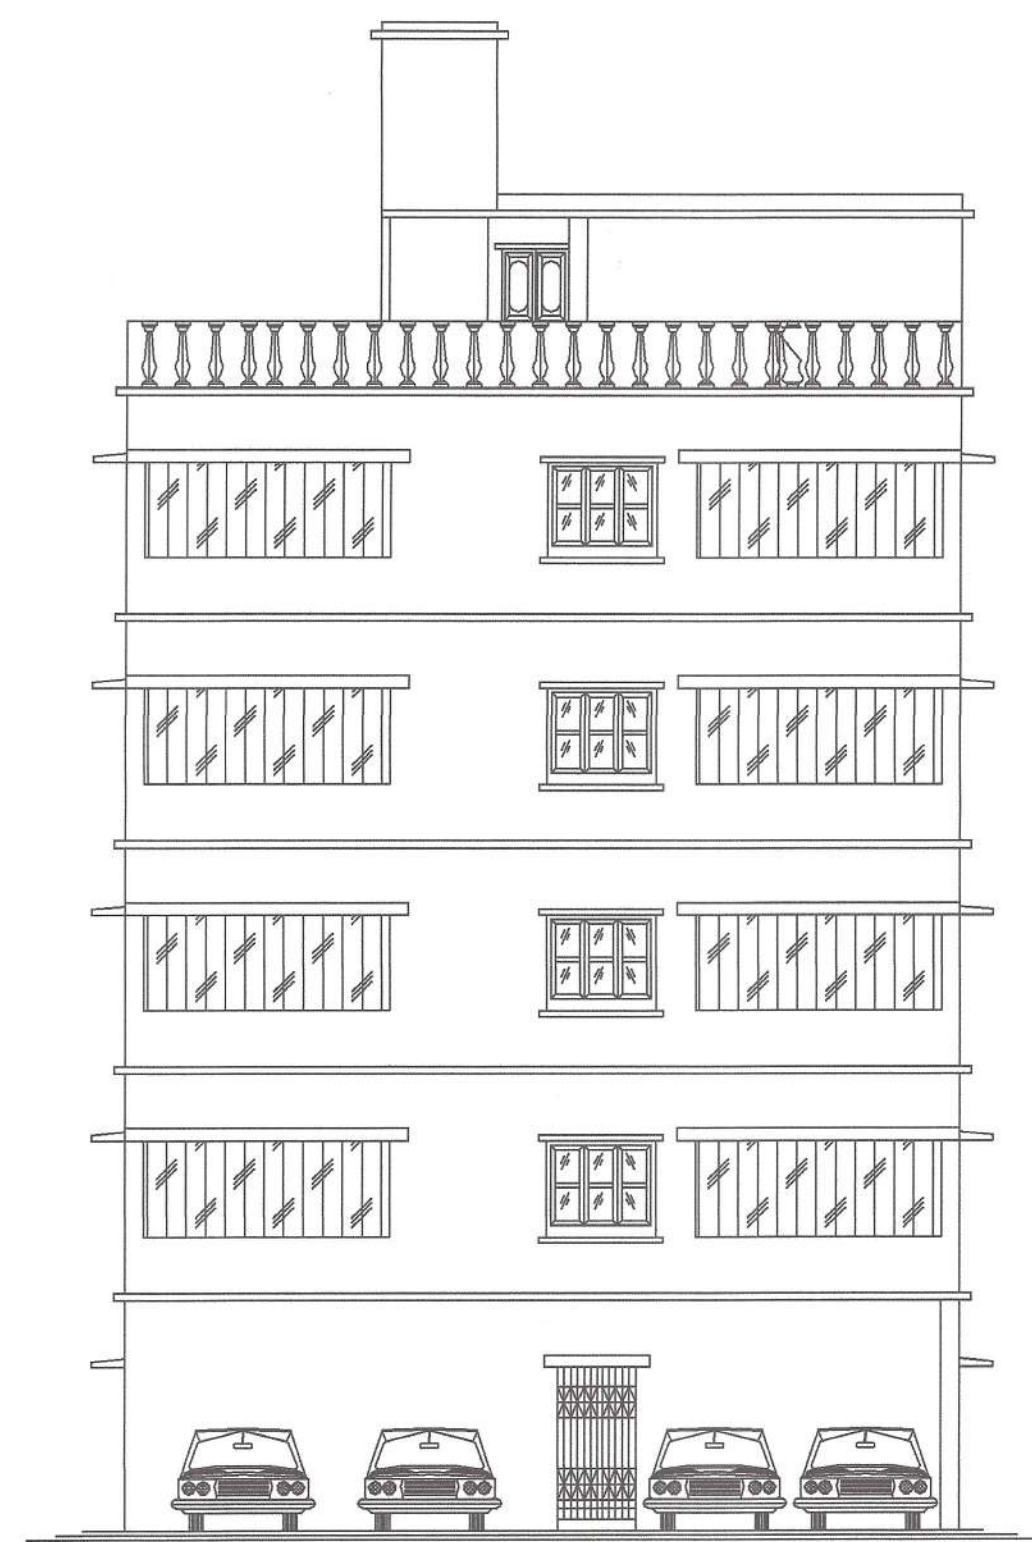


ELEVATION
SCALE:- 1:100

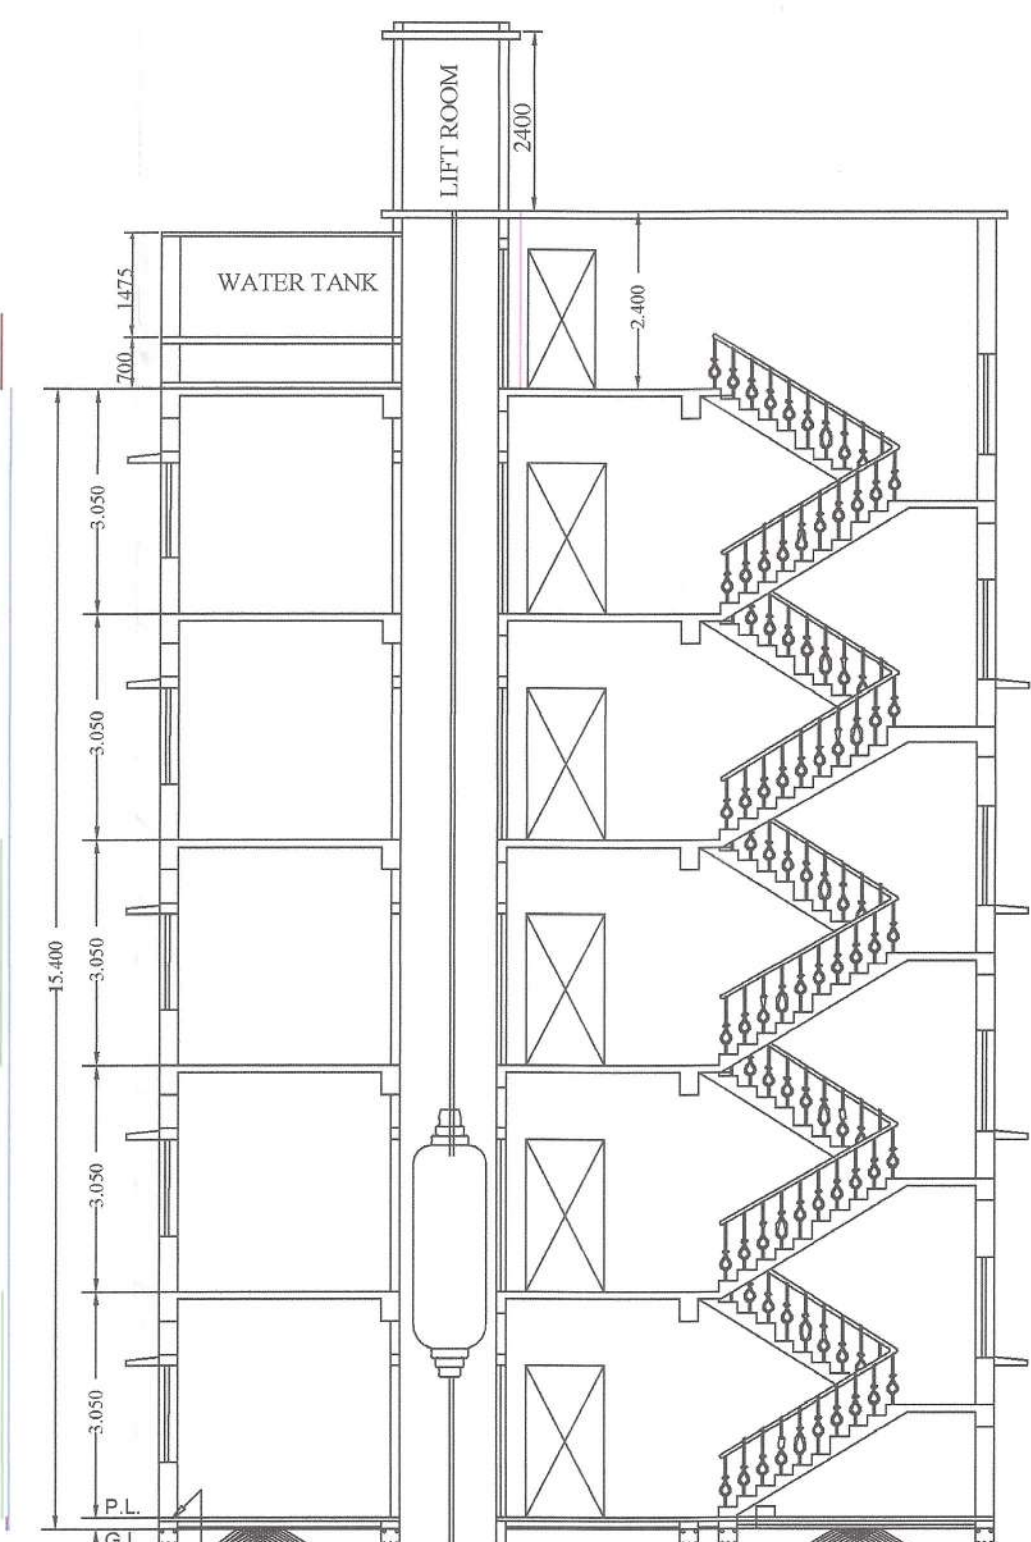



SECTION AT "A-B"
SCALE:- 1:100

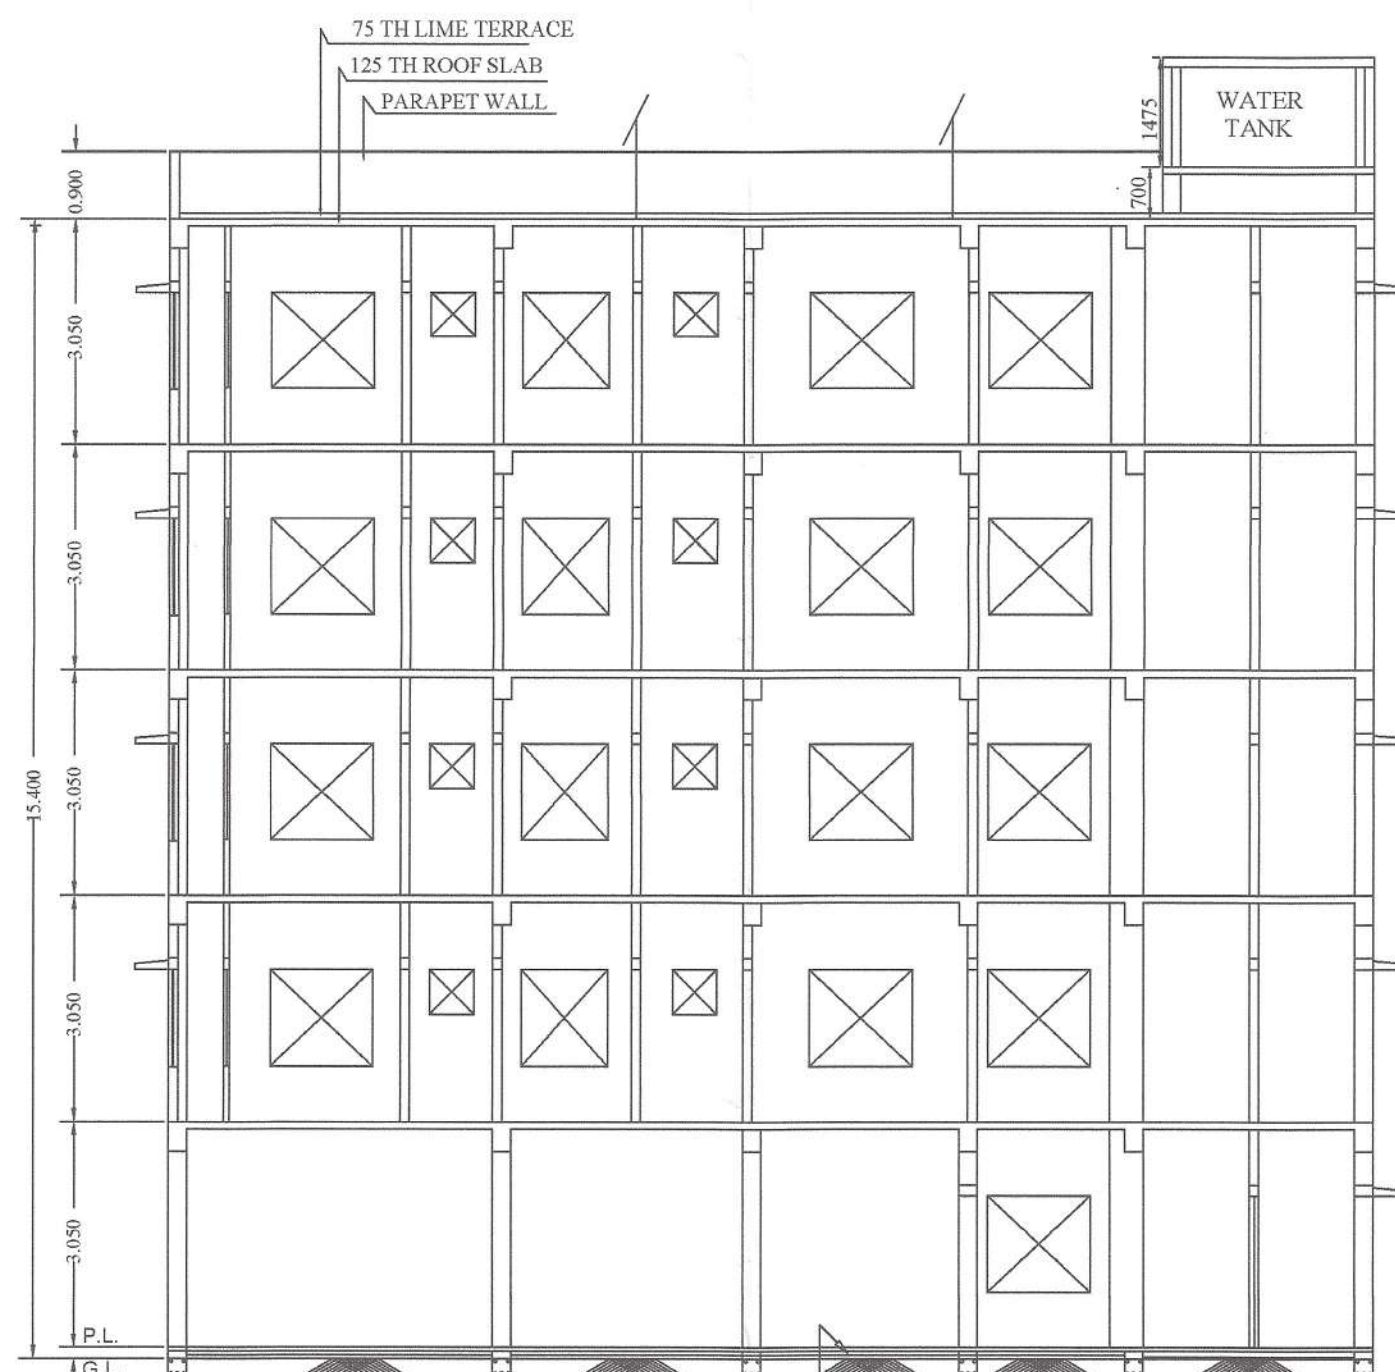


SECTION AT "C-D"
SCALE:- 1:100

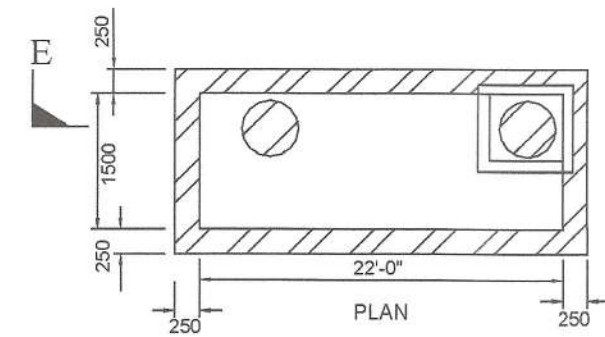


DETAIL OF UNDER GROUND RESERVOIR FOR RAINWATER HARVESTING

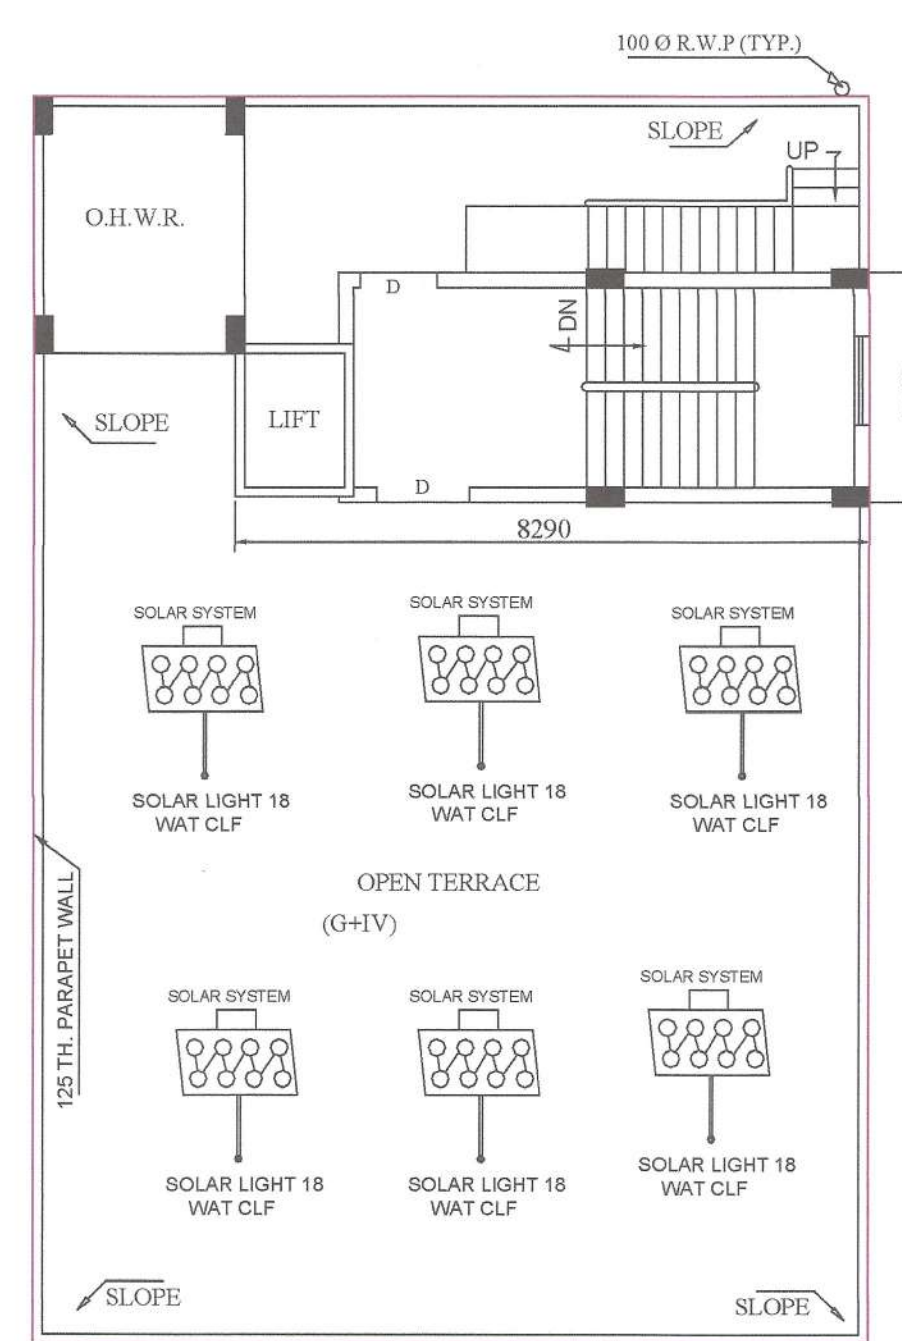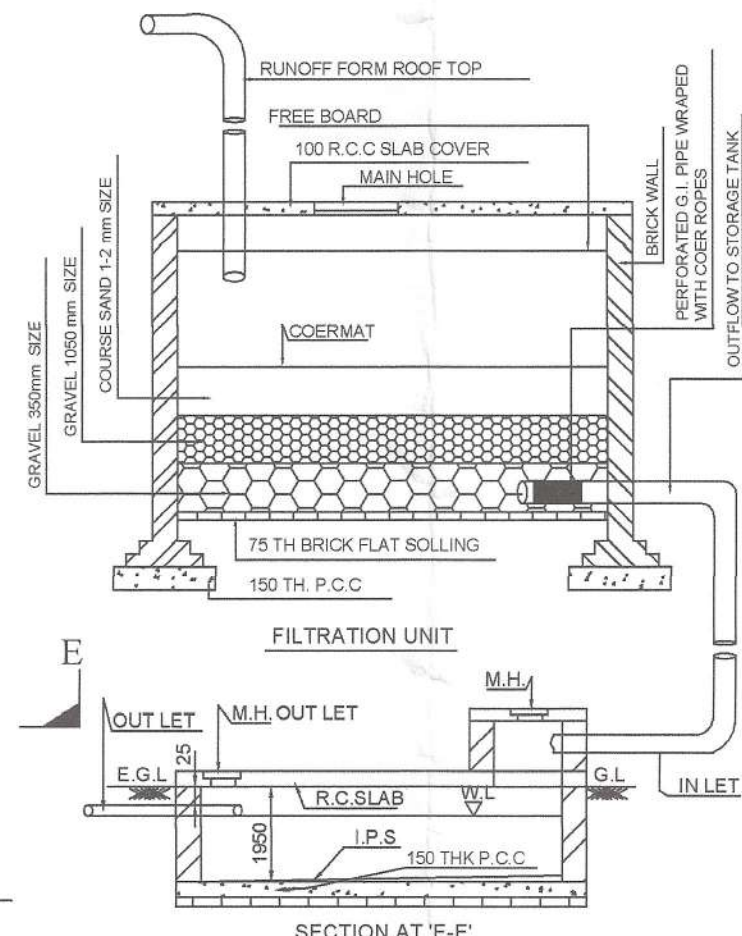


ROOF PLAN
SCALE:- 1:100

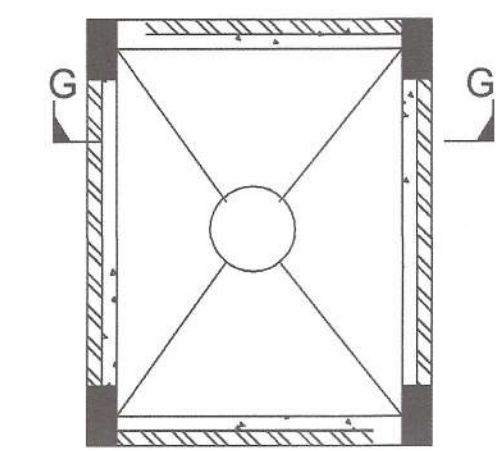


DET. OF OVER HEAD WATER RESERVER

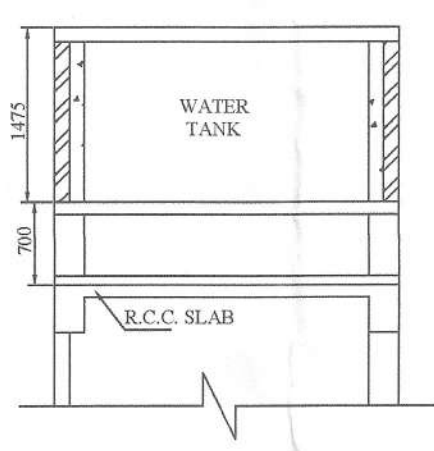


SECTION AT "G-G"

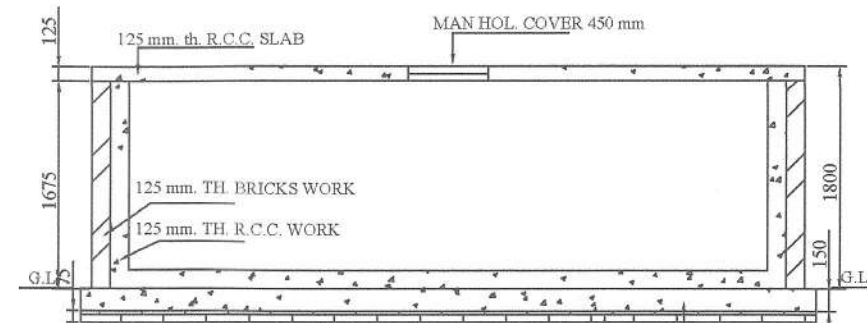


SECTION AT "F-F"

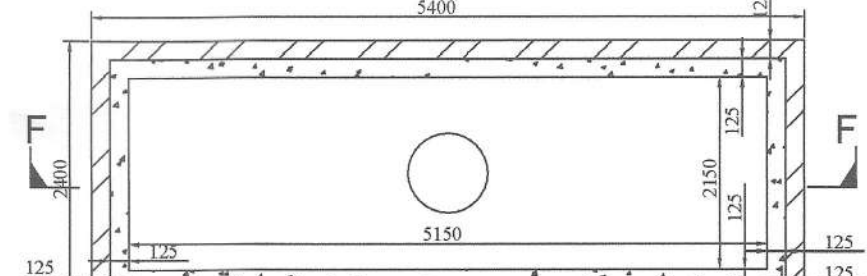

DET. OF UNDER GROUND WATER RESERVER

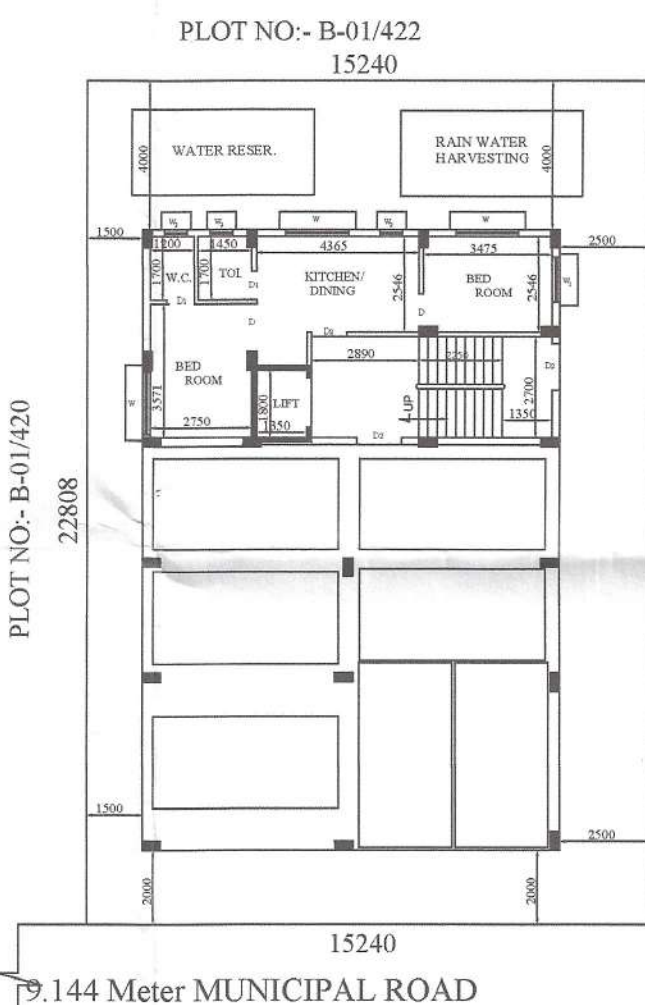

SITE PLAN
SCALE:- 1:200

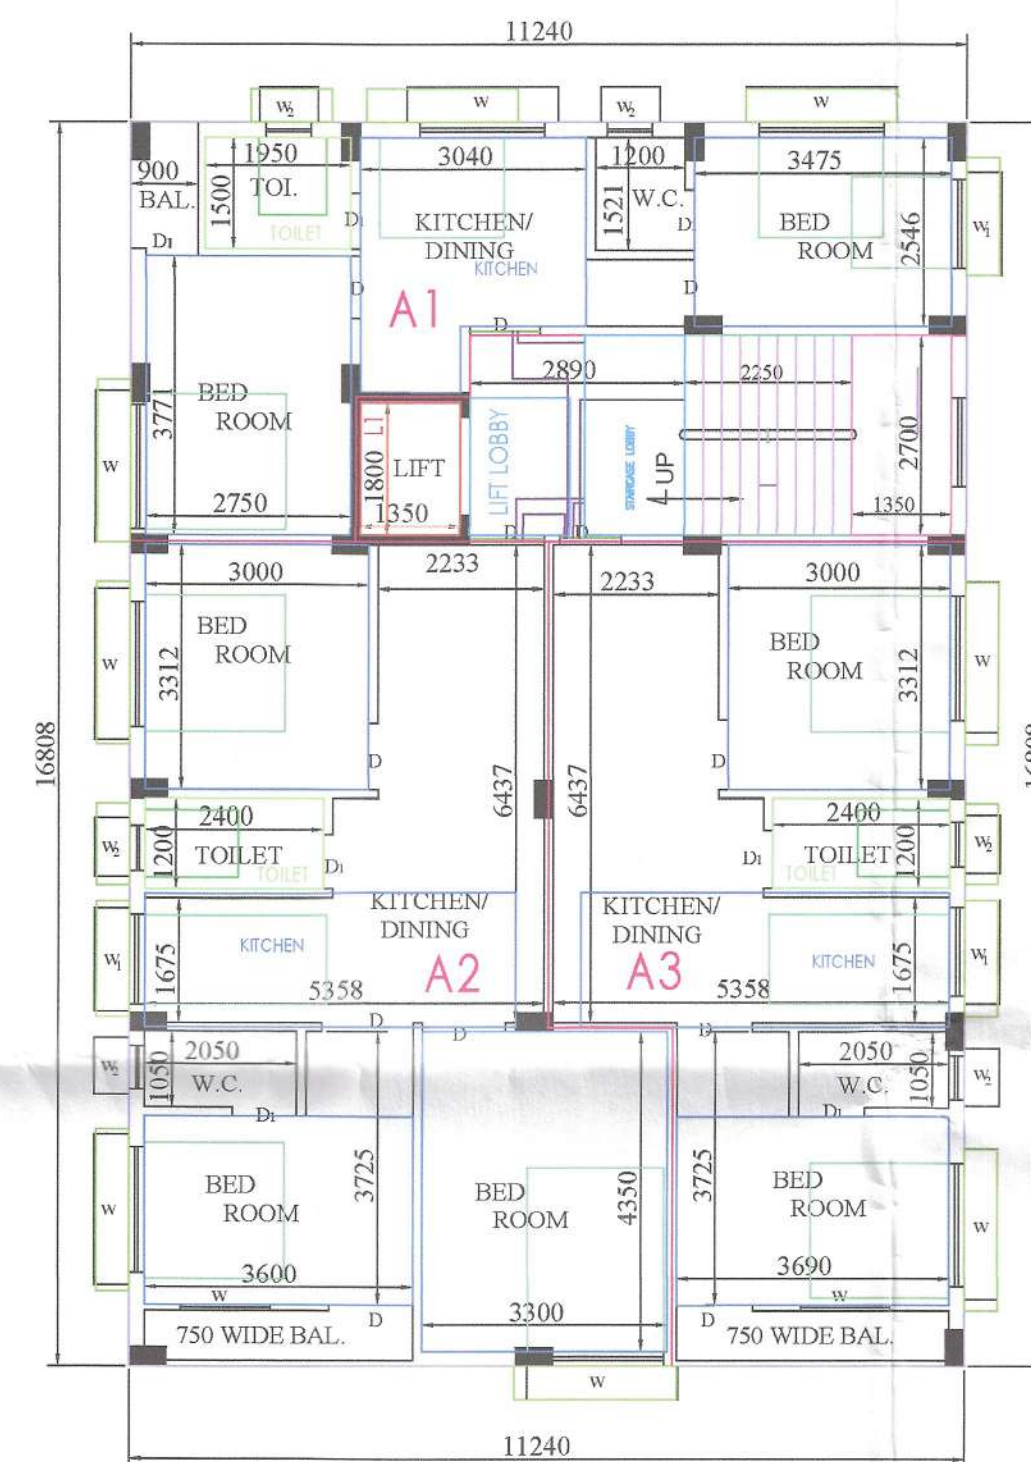

4TH FLOOR PLAN
SCALE:- 1:100 FLOOR04

PROPOSED G+IV STORIED RESIDENTIAL BUILDING PLAN OF PLOT NO:- B-01/419, BLOCK:- B, SUB - BLOCK:- 01, HOLDING NO:- B-01/419, AT B-1, WARD NO:- 9, UNDER KALYANI MUNICIPALITY, P.S. :-KALYANI, DIST :- NADIA.

AREA STATEMENT :-

TOTAL LAND AREA:- 05 KH - 03 CH - 06 SFT = 347.67 SQM.

COVERED AREA AT :-

GROUND FLOOR (FLAT) :- 41.85 SQM.

GROUND FLOOR (PARKING) :- 123.49 SQM.

GROUND FLOOR (LIFT + STAIR+ COMM. PASS.) :- 23.58 SQM.

FIRST FLOOR :- 188.92 SQM.

SECOND FLOOR :- 188.92 SQM.

THIRD FLOOR :- 188.92 SQM.

FOURTH FLOOR :- 188.92 SQM.

TOTAL COVERED AREA :- 944.6 SQM.

COLOR CONVENTION :-

PROPOSED WORK :- EXISTING WORK :-

SPECIFICATION OF WORK :-

1. ALL LOAD BEARING BRICKS WALL 250. TH. IN (1:6) CEMENT MORTAR AND 125 TH. IN (1:4) CEMENT MORTAR.
2. USED 1 st. CLASS BRICKS IN FOUNDATION AND SUPER STRUCTURES.
3. SINGLE LAYER B.F.S. IN FOUNDATION AND PLINTH WITH 1st. CLASS PICKETS.
4. ALL R.C.C WORK IN (1:1.5:3)M-20 GRADE WITH 20mm. DOWN STONE CHIPS.
5. ALL P.C.C (1:3:6) IN FOUNDATION AND PLINTH WITH 30 mm. DOWN JHAMA KHOA.
6. D.P.C (1:2:4) 25 mm TH. WITH 6mm. DOWN STONE CHIPS.
7. SMOOTH CEMENT PLASTER INSIDE WALL 20mm. TH. AND EXTERIOR WALL 15mm. TH. WITH (1:4) CEMENT MORTAR.
8. FLOOR FINISHED SHALL BE 25 mm TH. ARTIFICIAL STONE.
9. ALL TRADE 250 mm WIDE AND RISE 135 mm HEIGHT.
10. DOOR AND WINDOW FRAME 100 X 75 mm TH.
11. DOOR AND WINDOW 35mm. TH. WITH 19mm. PANEL.
12. ELECTRIFICATION AND SANITATION AS SPECIFIED.
13. EXISTING BUILDING AREA MARKED BY.
14. ALL DIMENTION IN FIT AND INCH.

SCHEDULE OF DOOR'S & WINDOWS :-

DOORS				WINDOWS			
MARK	SIZE	NOS.	REMARKS	MARK	SIZE	NOS.	REMARKS
D	900 X 1950		WOOD	W	1500 X 1200		WOOD
D1	750 X 1950		WOOD	W1	1200 X 1200		WOOD
D2	1050 X 1950		M.S.GRILL	W2	600 X 600		WOOD

CERTIFICATE OF ENGINEER :-

THE BUILDING PLAN HAS BEEN DRAWN UP AS PER PROVISION OF MUNICIPAL BUILDING RULES 1980, AS AMENDED FROM TIME TO TIME AND THAT THE SITE CONDITIONS INCLUDING THE WITH OF THE ABOUTING ROAD/ COMMON PASSAGE CONFIRM WITH THE PLAN AND THAT IT IS A BUILDABLE SIIT AND NOTE A TANK, THE PLOT IS LATING VACANT AND DEMARKED BY BOUNDARY.

SIGNATURE OF OWNER

SIGNATURE OF L.B.S.

GROUND FLOOR PLAN
SCALE:- 1:100 FLOOR-00

FIRST FLOOR PLAN
SCALE:- 1:100 FLOOR01

SECOND FLOOR PLAN
SCALE:- 1:100 FLOOR02

3RD FLOOR PLAN
SCALE:- 1:100 FLOOR03