

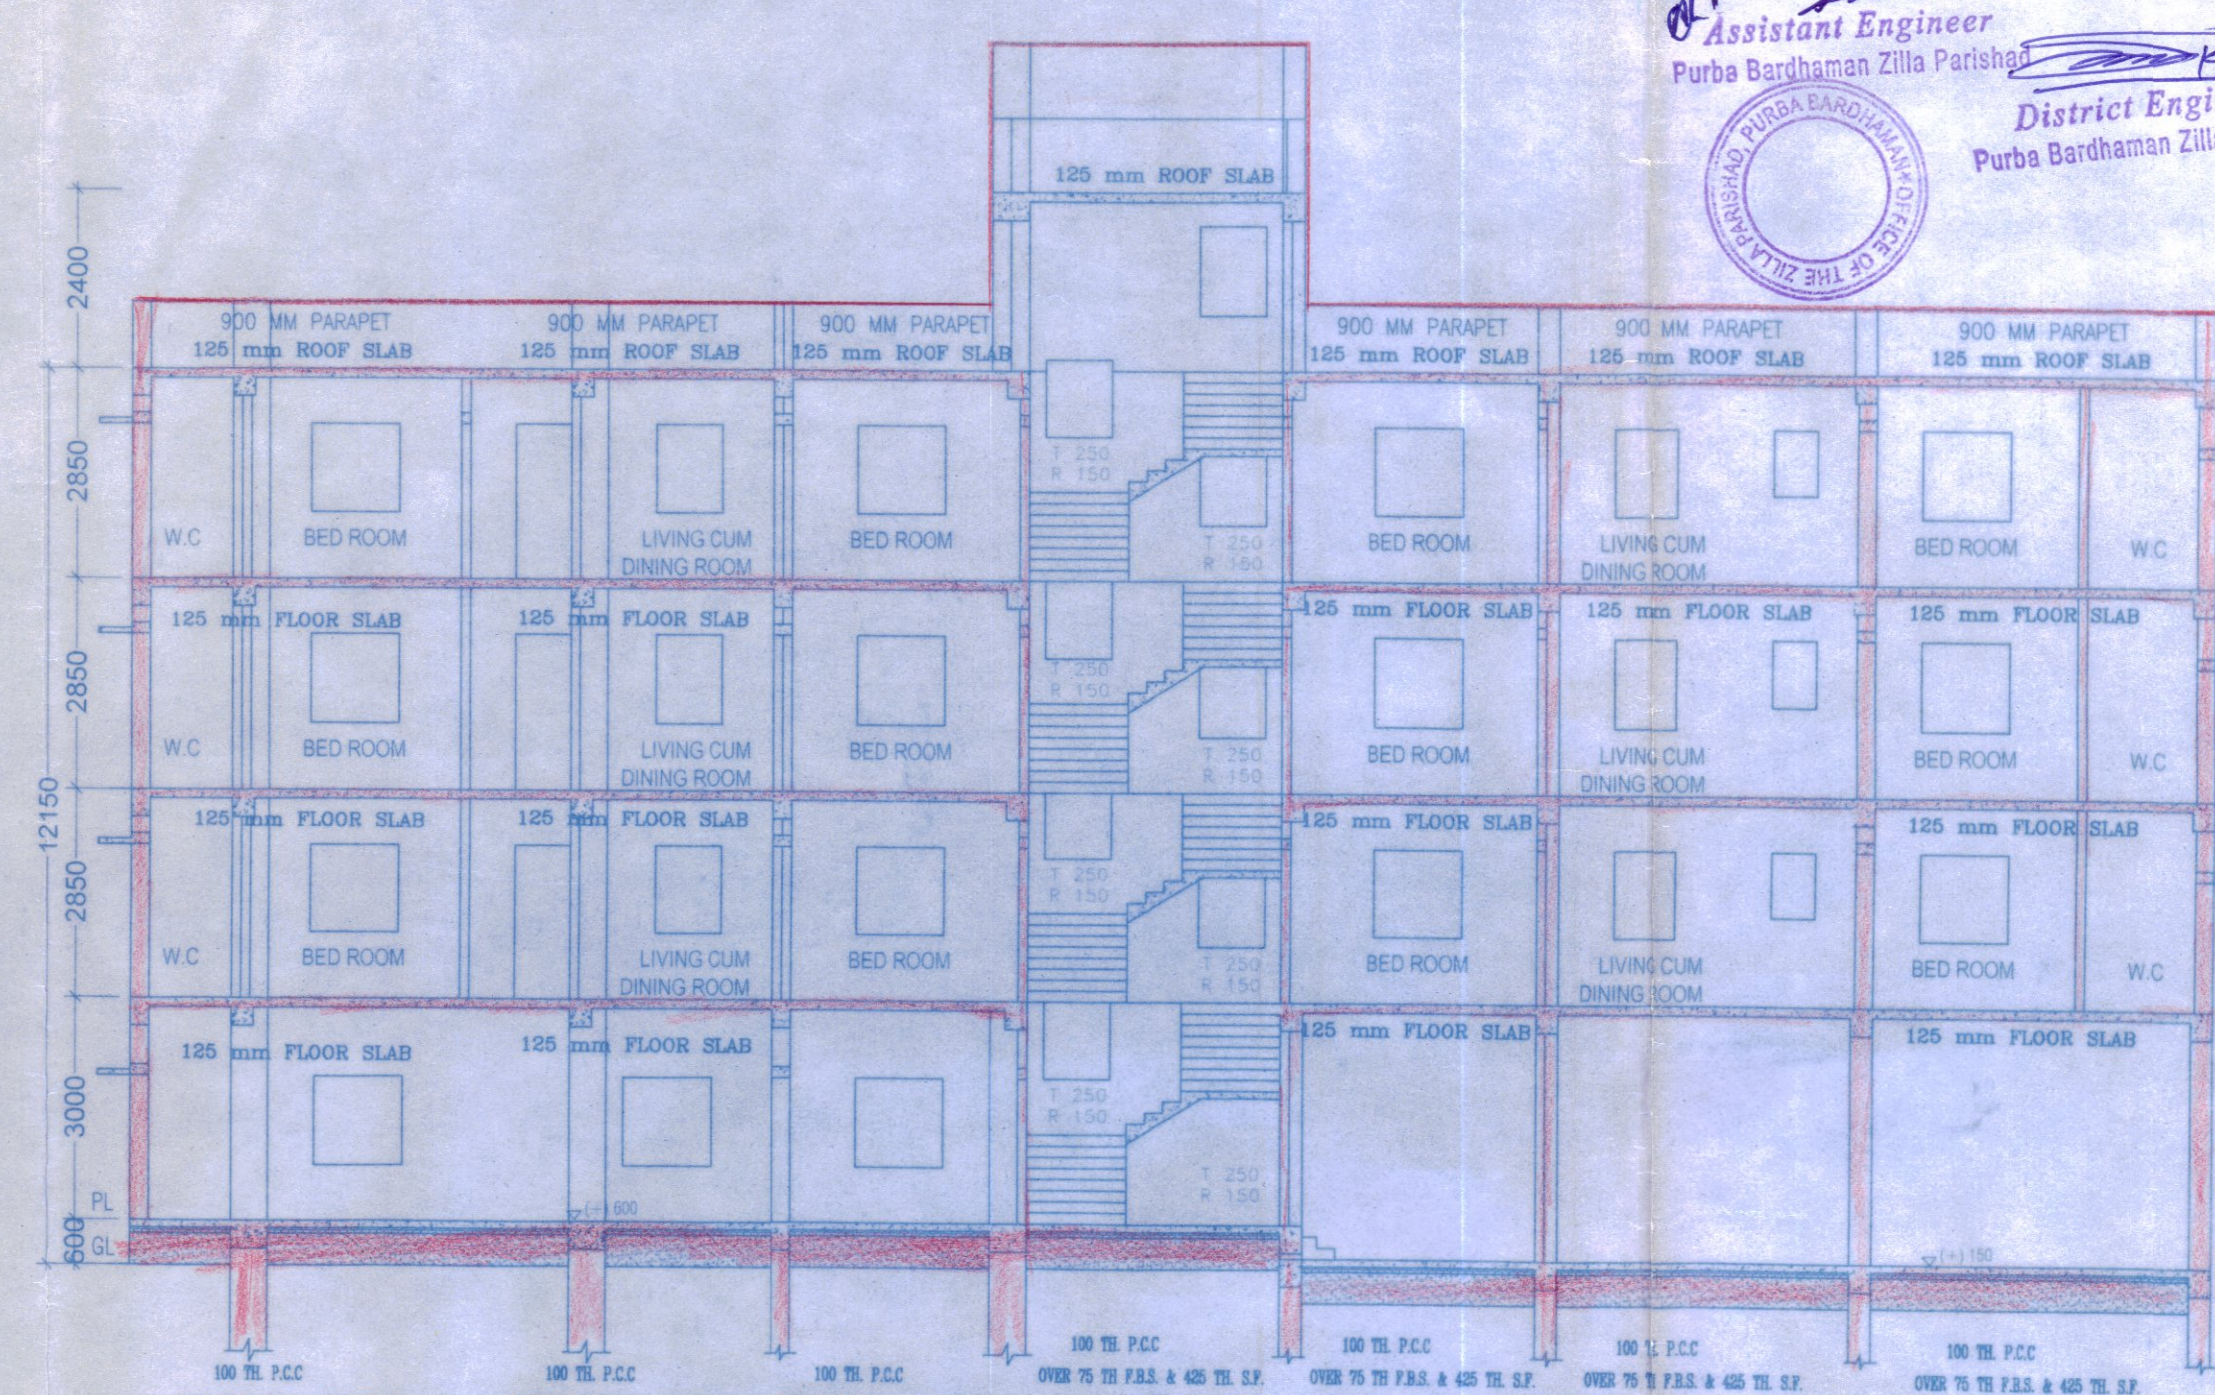


"Building permission/NOC issued
circle no. - DG/799, dt: 16/12/2001,"
Assistant Engineer
Purba Bardhaman Zilla Parishad

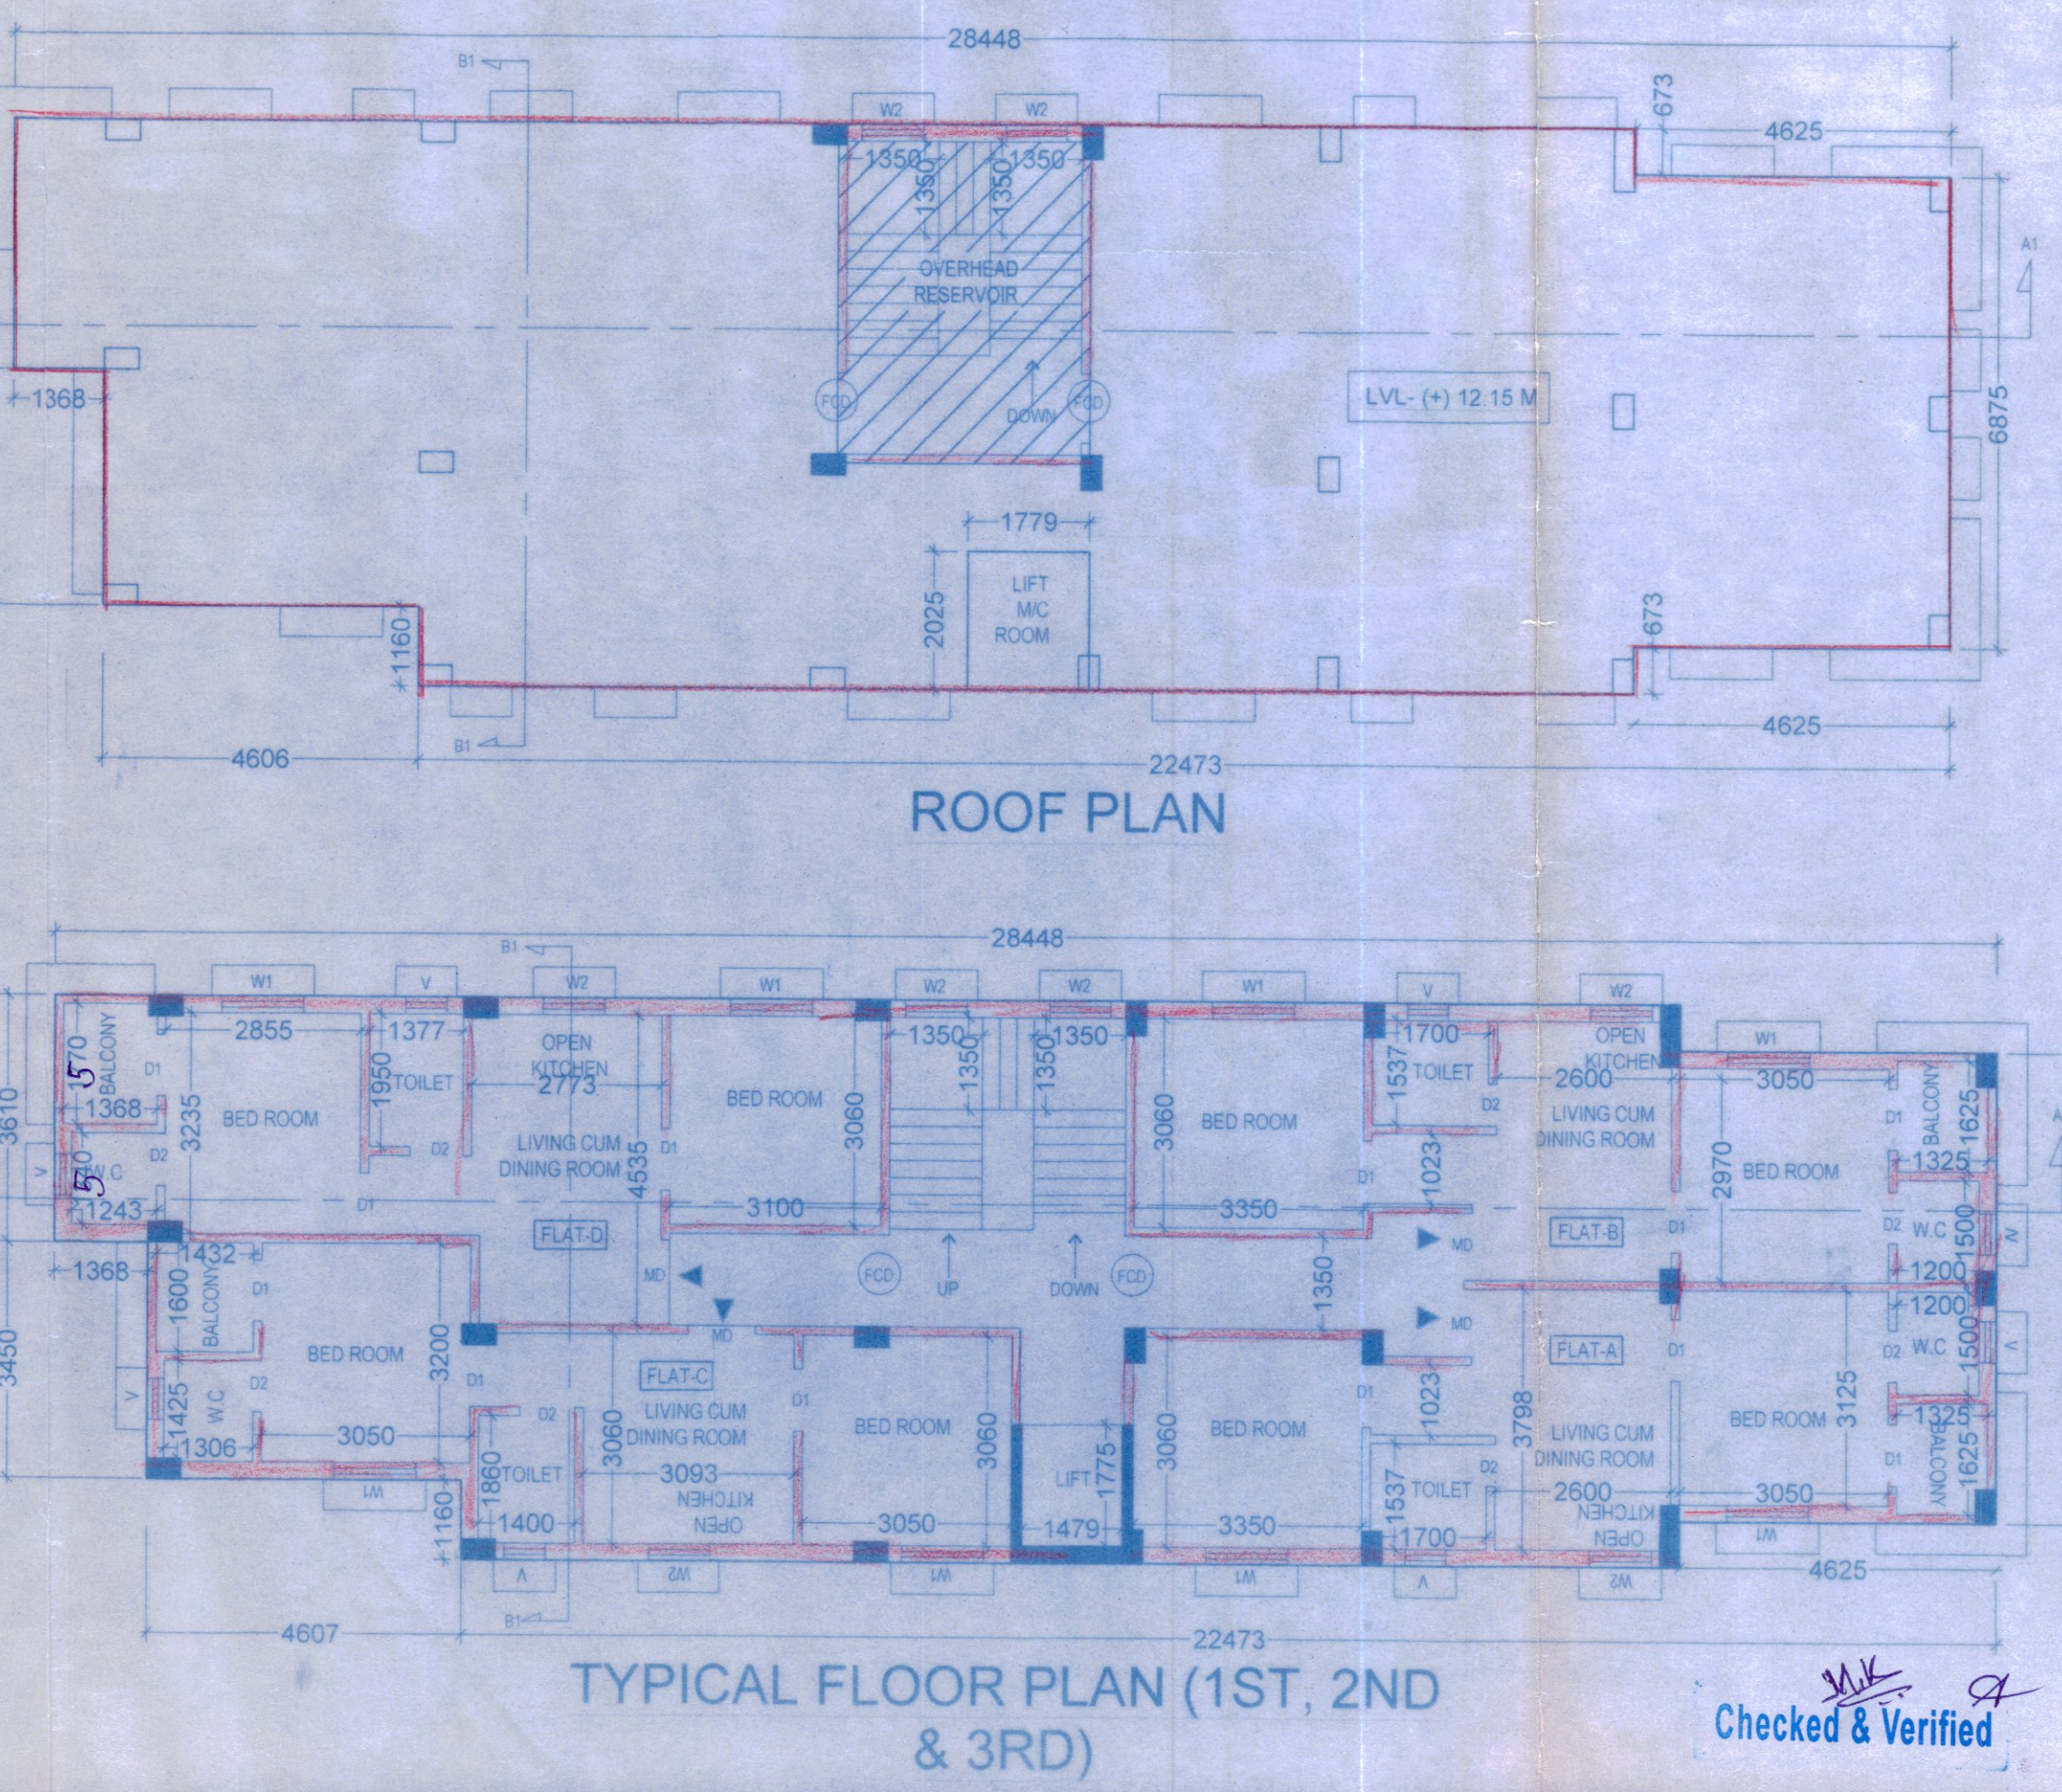

<u>FLAT AREA CALCULATION</u>		PROP. CONST. SHOWN IN COL. ☐
A -- 45.483 SQMT+ B -- 45.415 SQMT+		PROPERTY LINE, SHOWN IN COL. ☐
C -- 44.230 SQMT+ D -- 46.723 SQMT+		ROAD, SHOWN IN COL. ☐
COMMON AREA, (STAR/LIFT LOBBY/LIFT AREA+PASSAGE)		DRAIN SHOWN IN COL. ☐
=15.645+2.158+2.828+11.981=32.61 SQMT		EXT. CONST. SHOWN IN COL. ☐

SCHEDULE OF DOOR			SCHEDULE OF WINDOW		
MKD.	WIDTH	HEIGHT	MKD.	WIDTH	HEIGHT
FCD	1000	2100	W1	1200	1200
D	1000	2100	W2	900	1200
D1	900	2100	W.K	900	1200
D2	750	2100	V.C	600	600

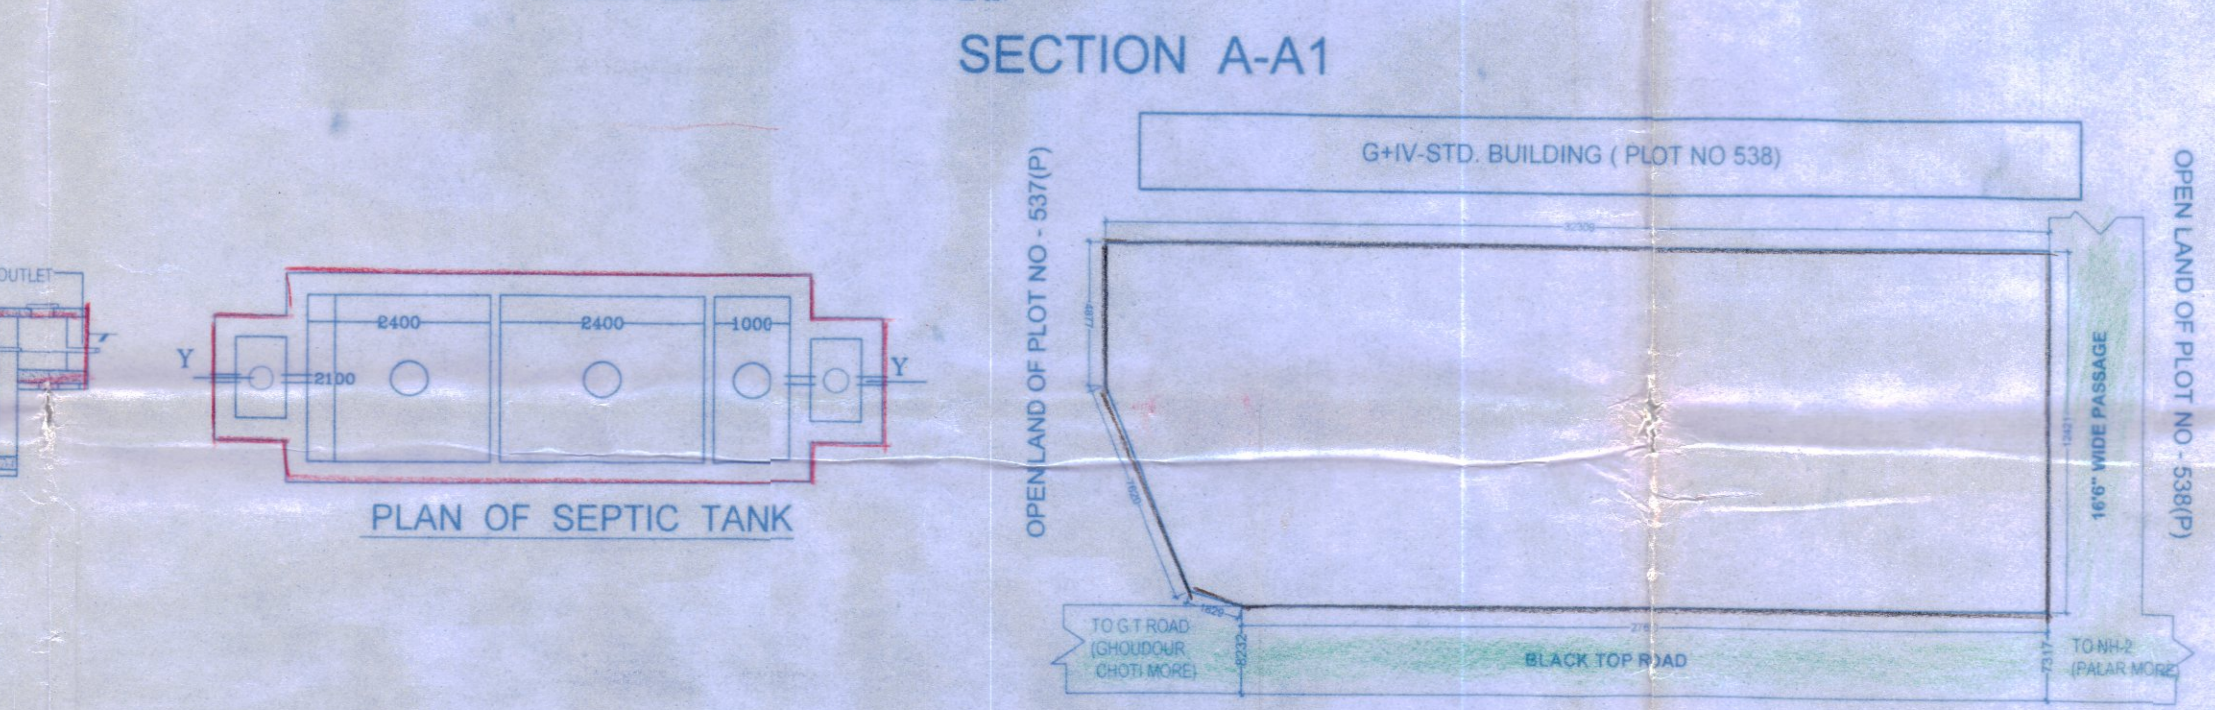

SIGNATURE OF GEO TECHNICAL ENGINEER