

02513/23

T-2430/23



पश्चिम बंगाल WEST BENGAL

82AB 329384

Certified that the document is admitted to registration. The signature sheets and the endroesment sheets attached with document are the part of this document.

District Sub-Registrar-V
Alipore, South 24 Parganas

11 AUG 2023

K.M.C. DEED OF GIFT (CORNER/SPLAYED)

Subrata Bose Jagannath Halder
Partners of 'AAMAR BARI'
as constituted attorney of
Arun Mukherjee, Bablu Mukherjee
Sudipa Mukherjee, Ratna Banerjee
Swarna Chatterjee

Subrata Bose
Jagannath Halder

THIS INDENTURE MADE on this the 11th day of August, 2023 **BETWEEN** (1)
ARUN MUKHERJEE (PAN:AXBPM7775Q) (Aadhaar No. 9512 1828 7892), son
of Late Lalit Mohan Mukherjee, by faith- Hindu, by occupation- service, by
Nationality-Indian, residing at 1, Ramkrishna Lane, Dhakuria, Kolkata - 700031 (2)
BABLU MUKHERJEE (PAN: AGYPM2160M) (Aadhaar No. 3307 4772 9726),
son of Late Lalit Mohan Mukherjee, by faith- Hindu, by occupation-service, by
Nationality-Indian, residing at 1, Ramkrishna Lane, Dhakuria, Kolkata 700031 (3)

Amal Kr. Saha
Licensed Stamp
Vendor

[illegible]

Rahul Dhor:
5/0, Late R. Dhor
40p Nager
Zol - 75

DISTRICT SUB REGISTRAR-V
ALIPORE, SOUTH 24 PGS.

11 AUG 2023

SUDIPTA MUKHERJEE (PAN: AWYPM0832E) (Aadhaar No. 3268 4205 9709), son of Late Lalit Mohan Mukherjee, by faith- Hindu, by occupation- business, by Nationality-Indian, residing at 1, Ramkrishna Lane, Dhakuria, Kolkata 700031, (4) **SMT. RATNA BANERJEE (PAN: BDFPB4623M) (Aadhaar No. 3215 3240 6379)** daughter of Late Lalit Mohan Mukherjee, by faith-Hindu, by occupation- housewife, by Nationality-Indian, residing at 6C, Station Road, Dhakuria, Police Station - Lake, Kolkata 700031 and (5) **SMT. SWAPNA CHATTERJEE (PAN: AISPC1529N) (Aadhaar No. 2489 2013 6425)** daughter of Late Lalit Mohan Mukherjee, by faith-Hindu, by occupation- housewife, by Nationality-Indian, residing at 8, Mukherjee Para Lane, Dhakuria, Post Office - Dhakuria, Police Station - Kasba, Kolkata-700031, **all are represented by their constitute attorney (1) SRI SUBRATA BOSE (PAN: AHRPB1107D) (Aadhaar No. 8884 1103 3734)** son of Late Subhash Chandra Bose, by faith-Hindu, by occupation- Business, by Nationality-Indian, residing at 64B, Tanupukur Road, P.O. Dhakuria, P.S. Kasba now Garfa, Kolkata - 700031 and (2) **JAGONNATH HALDER, (PAN: ABIPH8699H) (Aadhaar No. 8339 8245 6923)** son of Sri Shiboram Halder, by faith-Hindu, by occupation- Business, by Nationality-Indian, residing at 15R, Telipara Lane, P.O. Dhakuria, P.S. Kasba now Garfa, Kolkata 700031. Both are partners of "AAMAR BARI" a Partnership firm, having its office situated at 64B, Tanupukur Road, Post Office – Dhakuria, Police Station – Kasba now Garfa, Kolkata - 700031, hereinafter called and to as the "**DONOR**" (which expression shall unless repugnant to the context be deemed to include his heirs, executors, legal representatives and assigns) **ONE PART.**

AND

Subrata Bose
Jagannath Halder
Subrata Bose Jagannath Halder
Partners of 'AAMAR BARI'
as constituted attorney of
Arun Mukherjee, Bablu Mukherjee
Sudipta Mukherjee, Ratna Banerjee
Swapna Chatterjee

THE KOLKATA MUNICIPAL CORPORATION (PAN – AAALT1025G) a body corporate constituted under the West Bengal Act LIX of 2009 having its central office at No. 5, S.N. Banerjee Road, Police Station – Taltala, Kolkata – 700013, hereinafter called the “**DONEE**” (which expression shall unless repugnant to the context be deemed to include their respective heirs, executors, legal representatives and assigns) of the **OTHER PART**.

WHEREAS the Donors are the Lessee of Premises No. 1, Ram Krishna Lane, Ward No. 092, Borough – X, Police Station – Garfa, Kolkata - 700 031, District South 24 Parganas, by way of purchase in terms of documents, the Donor is going to submit a Building Plan, at the above premises which is situated at the Junction of Two Streets, the Donor has his expressed desire to make a Free Gift of the Splayed Portion measuring about **2.799 Square Meter = 30.128 Sqft.**, Gifted to K.M.C. & Thrown to Road, being Premises No. 1, Ram Krishna Lane, Ward No. 092, Borough – X, Police Station – Garfa, Kolkata - 700 031, District South 24 Parganas, more fully described and delineated in the **Map or Plan** annexed hereto which is required under section 405 of the Kolkata Municipal Corporation Act, 1980.


NOW THIS INSTRUMENT WITNESSETH that in consideration of the premises the Donor of his own free will and accord and while in a sound state of body and mind hereby grants and convey unto the Kolkata Municipal Corporation **ALL THAT** piece and parcel of Land measuring about **03 K. 15 Ch. 40 Sqft. = 267.094 Square Meter** more or less, being Splayed Portion Gifted to K.M.C. & Thrown to Road measuring about **2.799 Square Meter = 30.128 Sqft.**, being Premises No. 1, Ram Krishna Lane, Ward No. 092, Borough – X, Police Station – Garfa, Kolkata - 700 031, District South 24 Parganas, more fully described and delineated in the **Map or Plan** annexed hereto and thereon coloured **RED** border line which is required and valued Rs.10/-

TO HOLD to the Kolkata Municipal Corporation the said Splayed Portion of Land free from all encumbrances as the Lessee for the purpose of the widening the Kolkata Municipal Corporation Road at the Splayed Portion of the said Premises.

Subrata Bose
Jagannath Halder
Subrata Bose Jagannath Halder
Partners of 'AAMAR BARI'
as constituted attorney of
Arun Mukherjee, Bablu Mukherjee
Sudipta Mukherjee, Ratna Banerjee
Swapna Chatterjee



7

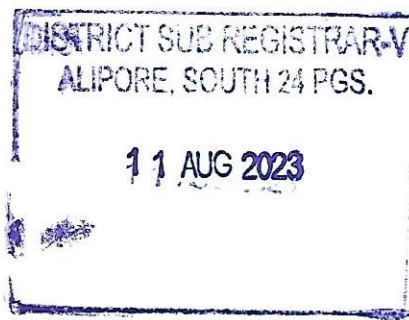

For the District Sub-Registrar,
Alipore, South 24 Parganas,
West Bengal.

AND THE Donor hereby covenants with the Donee that notwithstanding anything done by the Donor or knowingly suffered he the Donor has full power to convey and grant the aforesaid Splayed Portion hereby conveyed.

AND FURTHER comments that the Donor shall at all times at the cost of the Donor do all such further acts, deeds and assurance for more perfectly and effectively conveying the said Splayed Portion hereby conveyed as required.

SCHEDULE

ALL THAT piece and parcel of Land measuring **03 K. 15 Ch. 40 Sqft. = 267.094 Square Meter** more or less, being Splayed Portion Gifted to K.M.C. & Thrown to Road measuring about **2.799 Square Meter = 30.128 Sqft.**, being Premises No. 1, Ram Krishna Lane, Ward No. 092, Borough – X, Police Station – Garfa, Kolkata - 700 031, District South 24 Parganas, as butted and bounded as follows.

ON THE NORTH : 14205 MM, 3521 MM;

ON THE SOUTH : 14054 MM;

ON THE EAST : 18176 MM;

ON THE WEST : 13799 MM.

IN WITNESS WHEREOF the executant put his respective signature on this the day, month and year first above written.

WITNESSES:-

1/ Rahul Dhor
4/05 Nagesh
kol-15

2/ Ajay Das
Nagesh
kol-22

Subrata Bose
Jagannath Halder

Subrata Bose Jagannath Halder
Partners of 'AAMAR BARI'
as constituted attorney of
Arun Mukherjee, Bablu Mukherjee
Sudipta Mukherjee, Ratna Banerjee
Swapna Chatterjee

AAMAR BARI

Subrata Bose Jagannath Halder
Partner Partner
As constituted attorney of
Arun Mukherjee & others

DECLARANTS

Drafted as per K.M.C. Proforma

Abayan K
F-1776/03



7

DISTRICT SUB REGISTRAR-V
ALIPORE, SOUTH 24 PGS.
11 AUG 2023

স্বাক্ষরিত
অফিসে
আলিপুরে
১১ আগস্ট ২০২৩

**SITE PLAN FOR SPLAYED CORNER AT PREMISES NO - 1, RAM KRISHNA LANE IN
WARD NO - 092,
BOROUGH - X, P.S. - GARFA KOLKATA - 700031, DIST. - SOUTH -24 PARGANAS.**


ALL DIMENSIONS ARE IN MILLIMETRE

SCALE - 1:150

AREA OF PLOT OF LAND = 03K - 15 CH- 40 Sft = 267.094 Sqm

AREA OF SPLAYED CORNER = 2.799 Sqm = 30.128 Sft

AREA SGOEN BY RED BORDER

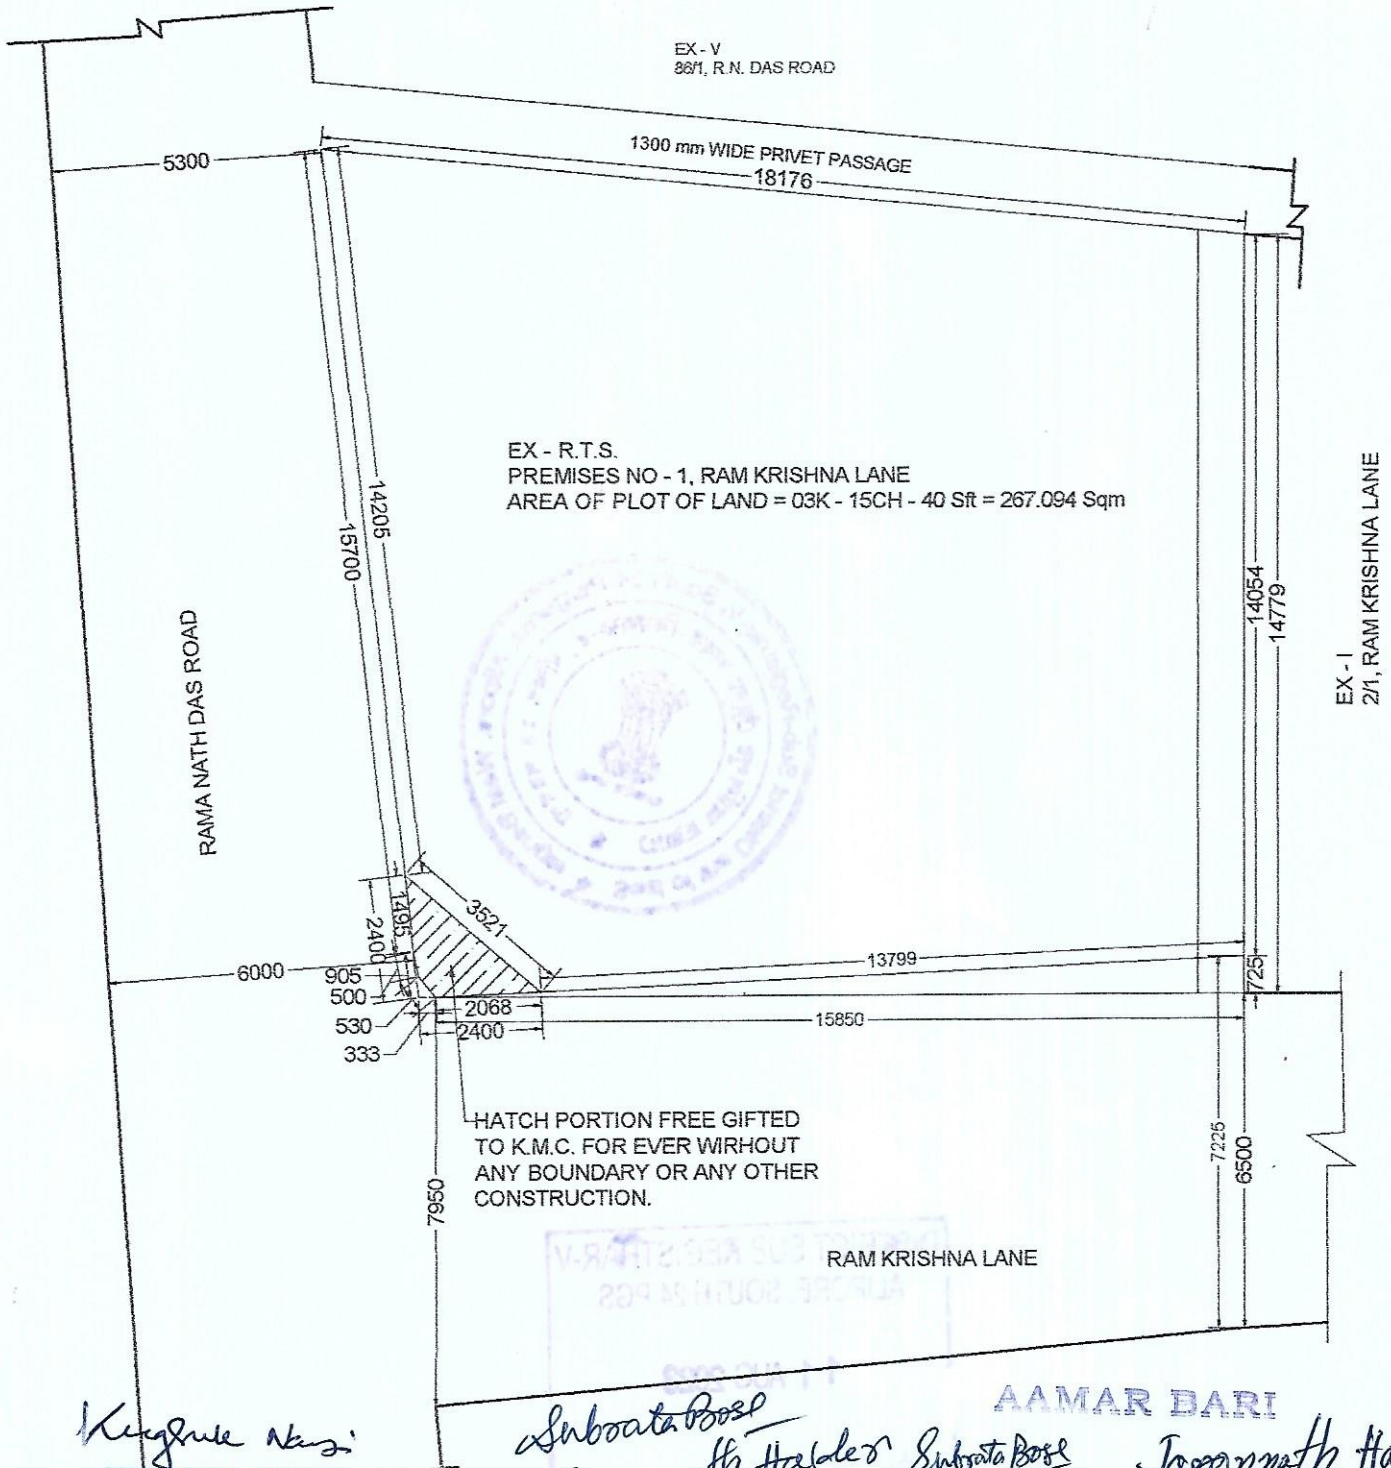

Kingsuk Nandi
KINGSUK NANDI
L.B.S. NO. - 1313 CLASS I
OF K.M.C.
4/50, VIVEK NAGAR
JADAVPUR, KOL - 75

Subrata Bose Jagannath Halder
Subrata Bose Jagannath Halder
Partners of 'AAMAR BARI'
as constituted attorney of
Arun Mukherjee, Bablu Mukherjee
Sudipta Mukherjee, Ratna Banerjee
Swapna Chatterjee

AAMAR BARI

Partner

Partner

As constituted attorney of
Arun Mukherjee & others

DRAWN BY

SIGNATURE OF OWNER / APPLICANT



DISTRICT SUB REGISTRAR-V
ALIPORE, SOUTH 24 PGS.
11 AUG 2023

Subrata Bose Jagannath Halder
Partners of AAMAR BARI
as constituted attorney of
Arin Mukherjee, Bablu Mukherjee
Sudipta Mukherjee, Ratna Banerjee
Swarna Chatterjee

KINGSUK NANDI
L.B.S. NO. - 1313 CLASS I
OF K.M.C.
4/50, VIVEK NAGAR
JADAVPUR, KOL - 75

SPECIMEN FORM FOR TEN FINGERPRINTS



	Little Finger	Ring Finger	Middle Finger	Fore Finger	Thumb
Left Hand					
	Thumb	Fore Finger	Middle Finger	Ring Finger	Little Finger
Right Hand					

Signature _____


Name Subrata Bose



	Little Finger	Ring Finger	Middle Finger	Fore Finger	Thumb
Left Hand					
	Thumb	Fore Finger	Middle Finger	Ring Finger	Little Finger
Right Hand					

Signature JAGONNATH HALDER

Name Jagannath Halder

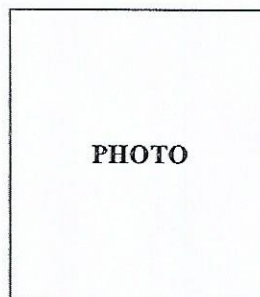

	Little Finger	Ring Finger	Middle Finger	Fore Finger	Thumb
Left Hand					
	Thumb	Fore Finger	Middle Finger	Ring Finger	Little Finger
Right Hand					

Signature _____

Name _____

Subrata Bose
Jagannath Halder

Subrata Bose Jagannath Halder
Partners of 'AAMAR BARI'
as constituted attorney of
Arun Mukherjee, Bablu Mukherjee
Sudipta Mukherjee, Ratna Banerjee
Swarna Chatterjee



স্বাক্ষরিত
১১/৮/২৩

৭

DISTRICT SUB REGISTRAR-V
ALIPORE, SOUTH 24 PGS.
11 AUG 2023
11 08 23

Subrata Bose Jagannath Halder
Partners of 'AMAR BARI'
as constituted attorney of
Arin Mukherjee, Babin Mukherjee
Subrata Mukherjee, Ratna Banerjee
Swarna Chatterjee



Major Information of the Deed

Deed No :	I-1630-02430/2023	Date of Registration	11/08/2023
Query No / Year	1630-2002058207/2023	Office where deed is registered	
Query Date	10/08/2023 9:43:56 PM	D.S.R. - V SOUTH 24-PARGANAS, District: South 24-Parganas	
Applicant Name, Address & Other Details	Rahul Dhar Ajoynagar, Thana : Purba Jadabpur, District : South 24-Parganas, WEST BENGAL, PIN - 700075, Mobile No. : 8981314794, Status :Deed Writer		
Transaction	Additional Transaction		
[0206] Gift, Gift in f/o Govt./Local Bodies(Exempt Cases)	[4305] Other than Immovable Property, Declaration [No of Declaration : 1]		
Set Forth value	Market Value		
Rs. 1/-	Rs. 94,150/-		
Stampduty Paid(SD)	Registration Fee Paid		
Rs. 10/- (Article:33(ii))	Rs. 39/- (Article:A(1), E)		
Remarks	Received Rs. 50/- (FIFTY only) from the applicant for issuing the assement slip.(Urban area)		

Land Details :

District: South 24-Parganas, P.S:- Kasba, Corporation: KOLKATA MUNICIPAL CORPORATION, Road: Ramkrishna Lane, , Premises No: 1, , Ward No: 092 Pin Code : 700031

Sch No	Plot Number	Khatian Number	Land Use Proposed ROR	Area of Land	SetForth Value (In Rs.)	Market Value (In Rs.)	Other Details
L1	(RS :-)		Bastu	30.128 Sq Ft	1/-	94,150/-	Property is on Road
Grand Total :				.069Dec	1 /-	94,150 /-	

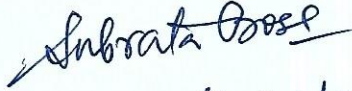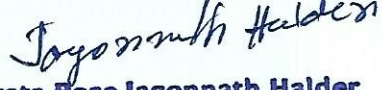

Subrata Bose Jagannath Halder
Partners of 'AAMAR BARI'
as constituted attorney of
Arun Mukherjee, Bablu Mukherjee
Sudipta Mukherjee, Ratna Banerjee
Swapna Chatterjee

Donor Details :




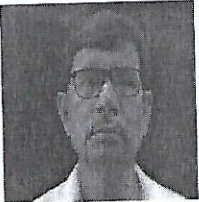


SI No	Name,Address,Photo,Finger print and Signature
1	Mr Arun Mukherjee Son of Late Lalit Mohan Mukherjee 1, Ramkrishna Lane, Dhakuria, City:- , P.O:- Dhakuria, P.S:-Kasba, District:- South 24-Parganas, West Bengal, India, PIN:- 700031 Sex: Male, By Caste: Hindu, Occupation: Service, Citizen of: India, PAN No.: axxxxxx5q, Aadhaar No: 95xxxxxxxx7892, Status :Individual, Executed by: Attorney, Executed by: Attorney
2	Shri Bablu Mukherjee Son of Late Lalit Mohan Mukherjee 1, Ramkrishna Lane, Dhakuria, City:- , P.O:- Dhakuria, P.S:-Kasba, District:- South 24-Parganas, West Bengal, India, PIN:- 700031 Sex: Male, By Caste: Hindu, Occupation: Service, Citizen of: India, PAN No.: agxxxxx0m, Aadhaar No: 33xxxxxxxx9726, Status :Individual, Executed by: Attorney, Executed by: Attorney

3	Smt Sudipta Mukherjee Son of Late Lalit Mohan Mukherjee 1, Ramkrishna Lane, City:- , P.O:- Dhakuria, P.S:-Kasba, District:-South 24-Parganas, West Bengal, India, PIN:- 700031 Sex: Male, By Caste: Hindu, Occupation: Business, Citizen of: India, PAN No.: awxxxxxx2e, Aadhaar No: 32xxxxxxxx9709, Status :Individual, Executed by: Attorney, Executed by: Attorney
4	Smt Ratna Banerjee Daughter of Late Lalit Mohan Mukherjee 6C, Station Road, Dhakuria, City:- , P.O:- Dhakuria, P.S:-Lake, District:-South 24-Parganas, West Bengal, India, PIN:- 700031 Sex: Female, By Caste: Hindu, Occupation: House wife, Citizen of: India, PAN No.: bdxxxxxx3m, Aadhaar No: 32xxxxxxxx6379, Status :Individual, Executed by: Attorney, Executed by: Attorney
5	Smt Swapna Chatterjee Daughter of Late Lalit Mohan Mukherjee 8, Mukherjee Para Lane, City:- , P.O:- Dhakuria, P.S:-Kasba, District:-South 24-Parganas, West Bengal, India, PIN:- 700031 Sex: Female, By Caste: Hindu, Occupation: House wife, Citizen of: India, PAN No.: aixxxxxx9n, Aadhaar No: 24xxxxxxxx6425, Status :Individual, Executed by: Attorney, Executed by: Attorney

Donee Details :

SI No	Name,Address,Photo,Finger print and Signature
1	THE KOLKATA MUNICIPAL CORPORATION 5, S.N. Banerjee Road, City:- Kolkata, P.O:- Taltola, P.S:-Taltola, District:-Kolkata, West Bengal, India, PIN:- 700013 , PAN No.: aaxxxxxx5g,Aadhaar No Not Provided by UIDAI, Status :Organization, Status : Not Executed

Attorney Details :

SI No	Name,Address,Photo,Finger print and Signature			
1	Name Shri Subrata Bose (Presentant) Son of Late Subhash Chandra Bose Date of Execution - 11/08/2023, , Admitted by: Self, Date of Admission: 11/08/2023, Place of Admission of Execution: Office	Photo  Aug 11 2023 1:34PM	Finger Print  LTI 11/08/2023	Signature  11/08/2023
	Partner, AAMAR BARI , 64B, Tanupukur Road, City:- , P.O:- Dhakuria, P.S:-Kasba, District:-South 24-Parganas, West Bengal, India, PIN:- 700031 , 64B, Tanupukur Road, City:- , P.O:- Dhakuria, P.S:-Kasba, District:-South 24-Parganas, West Bengal, India, PIN:- 700031, Sex: Male, By Caste: Hindu, Occupation: Business, Citizen of: India, , PAN No.: ahxxxxxx7d, Aadhaar No: 88xxxxxxxx3734 Status : Attorney, Attorney of : Mr Arun Mukherjee, Shri Bablu Mukherjee, Smt Sudipta Mukherjee, Smt Ratna Banerjee, Smt Swapna Chatterjee			
2	Name Shri Jagonnath Halder Son of Shri Shiboram Halder Date of Execution - 11/08/2023, , Admitted by: Self, Date of Admission: 11/08/2023, Place of Admission of Execution: Office	Photo  Aug 11 2023 1:37PM	Finger Print  LTI 11/08/2023	Signature  11/08/2023




Subrata Bose

Subrata Bose Jagonnath Halder
Partners of 'AAMAR BARI'
as constituted attorney of
Arun Mukherjee, Bablu Mukherjee
Sudipta Mukherjee, Ratna Banerjee
Swapna Chatterjee

Jagonnath Halder

Partner, AAMAR BARI , 64B, Tanupukur Road, City:- , P.O:- Dhakuria, P.S:-Kasba, District:-South 24-Parganas, West Bengal, India, PIN:- 700031 , 15R, Telipara Lane, City:- , P.O:- Dhakuria, P.S:-Kasba, District:-South 24-Parganas, West Bengal, India, PIN:- 700031, Sex: Male, By Caste: Hindu, Occupation: Business, Citizen of: India, , PAN No.: abxxxxxx9h, Aadhaar No: 83xxxxxxxx6923 Status : Attorney, Attorney of : Mr Arun Mukherjee, Shri Bablu Mukherjee, Smt Sudipta Mukherjee, Smt Ratna Banerjee, Smt Swapna Chatterjee

Identifier Details :

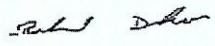Name	Photo	Finger Print	Signature
Mr Rahul Dhar Son of Late Ranjit Dhar Ajoynagar, City:- , P.O:- Santoshpur, P.S:- Purba Jadabpur, District:-South 24- Parganas, West Bengal, India, PIN:- 700075			
	11/08/2023	11/08/2023	11/08/2023
Identifier Of Shri Subrata Bose, Shri Jagonnath Halder			

Transfer of Land from Donor To Donee

Sch No.	Donor Name	Donee Name	Relationship of Donor and Donee (Within Family ?)	Transferred Area	Share in Market Value (In Rs.)
L1	Mr Arun Mukherjee	THE KOLKATA MUNICIPAL CORPORATION		0.0138087 Dec	18,830/-
L1	Shri Bablu Mukherjee	THE KOLKATA MUNICIPAL CORPORATION		0.0138087 Dec	18,830/-
L1	Smt Sudipta Mukherjee	THE KOLKATA MUNICIPAL CORPORATION		0.0138087 Dec	18,830/-
L1	Smt Ratna Banerjee	THE KOLKATA MUNICIPAL CORPORATION		0.0138087 Dec	18,830/-
L1	Smt Swapna Chatterjee	THE KOLKATA MUNICIPAL CORPORATION		0.0138087 Dec	18,830/-

Subrata Bose
Jagonnath Halder

Subrata Bose Jagonnath Halder
Partners of 'AAMAR BARI'
as constituted attorney of
Arun Mukherjee, Bablu Mukherjee
Sudipta Mukherjee, Ratna Banerjee
Swapna Chatterjee

On 11-08-2023

Certificate of Admissibility(Rule 43,W.B. Registration Rules 1962)

Admissible under rule 21 of West Bengal Registration Rule, 1962 duly stamped under schedule 1A, Article number : 33 (ii) of Indian Stamp Act 1899.

Presentation(Under Section 52 & Rule 22A(3) 46(1),W.B. Registration Rules,1962)

Presented for registration at 13:21 hrs on 11-08-2023, at the Office of the D.S.R. - V SOUTH 24-PARGANAS by Shri Subrata Bose ,.

Executed by Attorney

1. Execution by Shri Subrata Bose, Partner, AAMAR BARI (Partnership Firm), 64B, Tanupukur Road, City:- , P.O:- Dhakuria, P.S:-Kasba, District:-South 24-Parganas, West Bengal, India, PIN:- 700031 as constituted attorney for 1. Mr Arun Mukherjee 1, Ramkrishna Lane, Dhakuria, P.O: Dhakuria, Thana: Kasba, , South 24-Parganas, WEST BENGAL, India, PIN - 700031, 2. Shri Bablu Mukherjee 1, Ramkrishna Lane, Dhakuria, P.O: Dhakuria, Thana: Kasba, , South 24-Parganas, WEST BENGAL, India, PIN - 700031, 3. Smt Sudipta Mukherjee 1, Ramkrishna Lane, P.O: Dhakuria, Thana: Kasba, , South 24-Parganas, WEST BENGAL, India, PIN - 700031, 4. Smt Ratna Banerjee 6C, Station Road, Dhakuria, P.O: Dhakuria, Thana: Lake, , South 24-Parganas, WEST BENGAL, India, PIN - 700031, 5. Smt Swapna Chatterjee 8, Mukherjee Para Lane, P.O: Dhakuria, Thana: Kasba, , South 24-Parganas, WEST BENGAL, India, PIN - 700031 is admitted by him

Indetified by Mr Rahul Dhar, , Son of Late Ranjit Dhar, Ajoynagar, P.O: Santoshpur, Thana: Purba Jadabpur, , South 24-Parganas, WEST BENGAL, India, PIN - 700075, by caste Hindu, by profession Others

2. Execution by Shri Jagonnath Halder, Partner, AAMAR BARI (Partnership Firm), 64B, Tanupukur Road, City:- , P.O:- Dhakuria, P.S:-Kasba, District:-South 24-Parganas, West Bengal, India, PIN:- 700031 as constituted attorney for 1. Mr Arun Mukherjee 1, Ramkrishna Lane, Dhakuria, P.O: Dhakuria, Thana: Kasba, , South 24-Parganas, WEST BENGAL, India, PIN - 700031, 2. Shri Bablu Mukherjee 1, Ramkrishna Lane, Dhakuria, P.O: Dhakuria, Thana: Kasba, , South 24-Parganas, WEST BENGAL, India, PIN - 700031, 3. Smt Sudipta Mukherjee 1, Ramkrishna Lane, P.O: Dhakuria, Thana: Kasba, , South 24-Parganas, WEST BENGAL, India, PIN - 700031, 4. Smt Ratna Banerjee 6C, Station Road, Dhakuria, P.O: Dhakuria, Thana: Lake, , South 24-Parganas, WEST BENGAL, India, PIN - 700031, 5. Smt Swapna Chatterjee 8, Mukherjee Para Lane, P.O: Dhakuria, Thana: Kasba, , South 24-Parganas, WEST BENGAL, India, PIN - 700031 is admitted by him

Indetified by Mr Rahul Dhar, , Son of Late Ranjit Dhar, Ajoynagar, P.O: Santoshpur, Thana: Purba Jadabpur, , South 24-Parganas, WEST BENGAL, India, PIN - 700075, by caste Hindu, by profession Others


Payment of Fees

Certified that required Registration Fees payable for this document is Rs 39.00/- (E = Rs 7.00/- ,H = Rs 28.00/- ,M(b) = Rs 4.00/-) and Registration Fees paid by Cash Rs 39.00/-

Payment of Stamp Duty


Certified that required Stamp Duty payable for this document is Rs. 10/- and Stamp Duty paid by Stamp Rs 10.00/-
Description of Stamp

1. Stamp: Type: Impressed, Serial no 58358, Amount: Rs.10.00/-, Date of Purchase: 22/06/2023, Vendor name: Amal Kr Saha

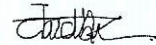

Jaideb Pal

DISTRICT SUB-REGISTRAR
OFFICE OF THE D.S.R. - V SOUTH 24-
PARGANAS
South 24-Parganas, West Bengal

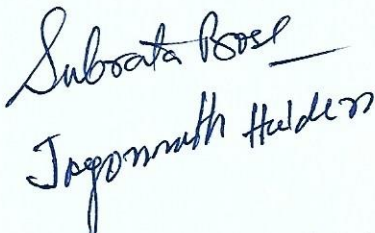

Subrata Bose Jagannath Halder
Partners of 'AAMAR BARI'
as constituted attorney of
Arun Mukherjee, Bablu Mukherjee
Sudipta Mukherjee, Ratna Banerjee
Swapna Chatterjee

Certificate of Registration under section 60 and Rule 69.

Registered in Book - I

Volume number 1630-2023, Page from 69597 to 69609
being No 163002430 for the year 2023.



Digitally signed by Jaideb Pal
Date: 2023.08.14 15:41:59 +05:30
Reason: Digital Signing of Deed.

(Jaideb Pal) 2023/08/14 03:41:59 PM
DISTRICT SUB-REGISTRAR
OFFICE OF THE D.S.R. - V SOUTH 24-PARGANAS
West Bengal.

Subrata Bose Jagannath Halder
Partners of 'AAMAR BARI'
as constituted attorney of
Arun Mukherjee, Bablu Mukherjee
Sudipta Mukherjee, Ratna Banerjee
Swapna Chatterjee

(This document is digitally signed.)