

201



पश्चिम बंगाल पश्चिम बंगाल WEST BENGAL

72AA 555211

Order No. ....  
Vol. No. .... 2 ... Page No. ....  
Serial No. .... 8167 ...  
Surcharge Paper Issued ...  
Copying Fee Ordinary ...  
Shipping Fee Urgent ...  
Drawing Charge for Map or Plan ...  
Drawing Charge ...

8546 108555

COPY NO. 6320 28/11/17  
DT. ....

75-w

Order Amount Rs. (Rs.) ...  
Order Amount in (Rs.) & (P) ...  
Nature of Stamp ...  
Nature of Order Fee ...  
Nature of Charge Paper ...  
Cost of Map or Plan ...  
Cost of Drawing ...  
Total Cost of Copy ...  
Copy prepared signed ...  
Name and Delivered to ...  
Order No. ...

4-w  
20-w  
75-w  
99-w

6320 28/11/17  
[Signature]  
[Signature]  
28/11/17

ADDL. REGISTRAR OF ASSURANCES-II

KOLKATA

28/11/17

02 JUL 2013

SL. NO. 28725 DATE.....  
NAME.....  
ADD.....  
AMT 10/-

SUBHASIS CHAKRABORTY  
ADVOCATE  
7B, Kiran Shankar Roy Road  
1st. Floor  
Kolkata - 700001

*Shel*

MOUSUMI GHOSH  
LICENSED STAMP VENDOR  
KOLKATA REGISTRATION OFFICE





8149

676/10

भारतीय गैर न्यायिक

दस  
रुपये

रु.10

TEN  
RUPEES

Rs.10

INDIA

INDIA NON JUDICIAL

अभिमान पश्चिम बंगाल WEST BENGAL



35AA 798494  
No. n36/10  
28.1.10

Certified that the Document is attached to  
Registration. The Stamp, Seal and the  
signature are attached to this document  
are the part of this document.

Additional Registrar  
of Assurances II, Kolkata

28.01.10

### DECLARATION

Re : Premises No. 97B & Part of No. 97A, Mukhtaram Babu  
Street, Kolkata - 700007  
P.S. Girish Park, Ward No. 41, Borough-

We, (1) SRI RAM BISWAS SHUKLA aged about 72 years, (2) SRI  
KAUSHAL SHUKLA, aged about 60 years, both are residing at 160,  
Mahatma Gandhi Road, Kolkata-700007 and (3) SRI KAMAL KISHORE

147260

12 JAN 2010

M. Saha Adv

H. C. Adv



[Handwritten signature]



Identified by  
M. Saha  
Advocate  
High Court Calcutta

[Handwritten signature]



**SHUKLA**, aged about 53 years, residing at 97A, Muktaram Babu Street, Kolkata-700007, all sons of Late Balak Ram Shukla, all by faith -Hindu, by occupation - Businessman, do hereby do hereby solemnly affirm and say as follows :-

1. That the property which is fully mentioned in the schedule below belongs to us.
2. That We are the owners of the Premises No. 97B and part of 97A, Muktaram Babu Street, Kolkata-700007, measuring 8 (eight) cottahs, 12 (twelve) chittacks and 38 (thirty eight) square feet.
3. That we shall submit a plan to the city Architect's Department for sanction. At the time of physical measurement of the site the same differs. The property which is fully mentioned in the schedule below is demarcated by boundary walls.
4. That we shall be liable for dispute of any with my neighbours in any manner whatsoever regarding the boundary of the land in future. The Calcutta Municipal Corporation will also not be liable for any litigation and have every right to revoke the sanction plan at any time if otherwise, over the said land.



5. That there is no Civil or Criminal suit pending against the said land. The said land is free from all encumbrances.
6. That a site plan showing the actual measurement of the boundaries is attached herewith.

### SCHEDULE

Boundary of the Premises No. Part of 97A and 97B, Muktaram Babu Street, Kolkata-700007, bounded by :-

On the North	:	By premises No. 10, Parbati Ghose Lane.
On the South	:	By Premises No. 177A, Chittaranjan Avenue.
On the East	:	By Premises No. 181, Chittaranjan Avenue.
On the West	:	By common passage.

measurements of the boundary line of Premises No. Part of 97A, Muktaram Babu Street, Kolkata-700007, as follows :-

On the North	:	83'-4".
On the South	:	45'-02"
On the East	:	42'-00"
On the West	:	26'-11" + 22'.

measurements of the boundary line of Premises No. Part of 97B, Muktaram Babu Street, Kolkata-700007, as follows :-

On the North	:	30'-02".
On the South	:	29'-00"
On the East	:	103'-00"
On the West	:	100'-06"

That the above statements are true to my knowledge.

This Declaration will be filed to the Kolkata Municipal Corporation.

Signed on the                      day of                      , Two Thousand Ten.

**SIGNED, SEALED AND DELIVERED**

at Kolkata in the presence of :-

**WITNESSES :-**

1. *Rajendra Singh*  
Advocate  
High Court Calcutta
2. *Mitra Singh*  
Advocate  
High Court Calcutta

1. *Ravi Bishu Shukla*
2. *Kamshat Shukla*
3. *Kamal Kishore Shukla*

**DECLARANTS**

As per Proforma of the K.M.C.

*Drafted by*  
*Mitra Singh*  
*High Court Calcutta*



Government Of West Bengal  
Office Of the A. R. A. - II KOLKATA  
District:-Kolkata

Endorsement For Deed Number : I - 00849 of 2010  
(Serial No. 00636 of 2010)

On 28/01/2010

**Certificate of Admissibility(Rule 43,W.B. Registration Rules 1962)**

Admissible under rule 21 of West Bengal Registration Rule, 1962 duly stamped under schedule 1A,  
Article number : 4 of Indian Stamp Act 1899.

**Payment of Fees:**

Fee Paid in rupees under article : E = 7/- on 28/01/2010

**Presentation(Under Section 52 & Rule 22A(3) 46(1),W.B. Registration Rules,1962)**

Presented for registration at 12.40 hrs on 28/01/2010, at the Office of the A. R. A. - II KOLKATA by  
Kamal Kishore Shukla Alias , one of the Executants.

**Admission of Execution(Under Section 58,W.B.Registration Rules,1962)**

Execution is admitted on 28/01/2010 by

1. Kamal Kishore Shukla, son of Late Balak Ram Shukla , 97a, Muktaram Babu Street, Cal. Thana-Amherst Street, District:-Kolkata, WEST BENGAL, India, P.O. :-, Pin :-700007 , By Caste Hindu, By Profession : Business
2. Ram Biswas Shukla, son of Late Balak Ram Shukla , 160, M. G. Road, Cal. Thana-Amherst Street, District:-Kolkata, WEST BENGAL, India, P.O. :-, Pin :-700007 , By Caste Hindu, By Profession Others
3. Kaushal Shukla, son of Late Balak Ram Shukla , 160, M. G. Road, Cal. Thana-Amherst Street, District:-Kolkata, WEST BENGAL, India, P.O. :-, Pin :-700007 , By Caste Hindu, By Profession Others

Identified By Mitra Sinha, son of , Old Post Office Street, Thana:Hare Street, District:-Kolkata, WEST BENGAL, India, P.O. :-, Pin :-700001 , By Caste: Hindu, By Profession: Advocate

( Tarak Baran Mukherjee )  
ADDL REGISTRAR OF ASSURANCES-II



28.01.10 ( Tarak Baran Mukherjee )  
ADDL REGISTRAR OF ASSURANCES-II

28/01/2010 13:17:00

EndorsementPage 1 of 1









**Government of West Bengal**  
**Department of Finance (Revenue), Directorate of Registration and Stamp Revenue**  
**Office of the A. R. A. - II KOLKATA, District- Kolkata**  
**Signature / LTI Sheet of Serial No. 00636 / 2010, Deed No. (Book - I , 00849/2010)**

I. Signature of the Presentant

Name of the Presentant	Signature with date
Kamal Kishore Shukla	Kamal Kishore Shukla 28-01-10

II. Signature of the person(s) admitting the Execution at Office.

Sl No.	Admission of Execution By	Status	Photo	Finger Print	Signature
1	Kamal Kishore Shukla Address - 97a, Muktarlam Babu Street, Cal, Thana: Amherst Street, District: Kolkata, WEST BENGAL, India, P.O. :-, Pin :- 700007	Self		 LTI	Kamal Kishore Shukla
			28/01/2010	28/01/2010	
2	Ram Biswas Shukla Address - 160, M. G. Road, Cal, Thana: Amherst Street, District: Kolkata, WEST BENGAL, India, P.O. :-, Pin :- 700007	Self		 LTI	Ram Biswas Shukla
			28/01/2010	28/01/2010	
3	Kaushal Shukla Address - 160, M. G. Road, Cal, Thana: Amherst Street, District: Kolkata, WEST BENGAL, India, P.O. :-, Pin :- 700007	Self		 LTI	Kaushal Shukla
			28/01/2010	28/01/2010	

Name of Identifier of above Person(s)

Mitra Sinha  
 Old Post Office Street, Thana: Hare Street,  
 District: Kolkata, WEST BENGAL, India, P.O. :-, Pin :- 700001

Signature of Identifier with Date

Mitra Sinha  
 Advocate

28.01.2010



*(Signature)*

(Tarak Baran Mukherjee) 28.01.10


ADDL. REGISTRAR OF ASSURANCES-II  
 Office of the A. R. A. - II KOLKATA

Ram Gyan - Shubh Site Plan of Premises NO-97B (PART) MUKTARANG BABU ST.  
 KOLKATA-6 P.S. GIRIS PARK WARD NO-41

SCALE 1" = 10'


AREA - 8K-12CH 38SFT.

Kanchal Saha  
 Kanchal Saha

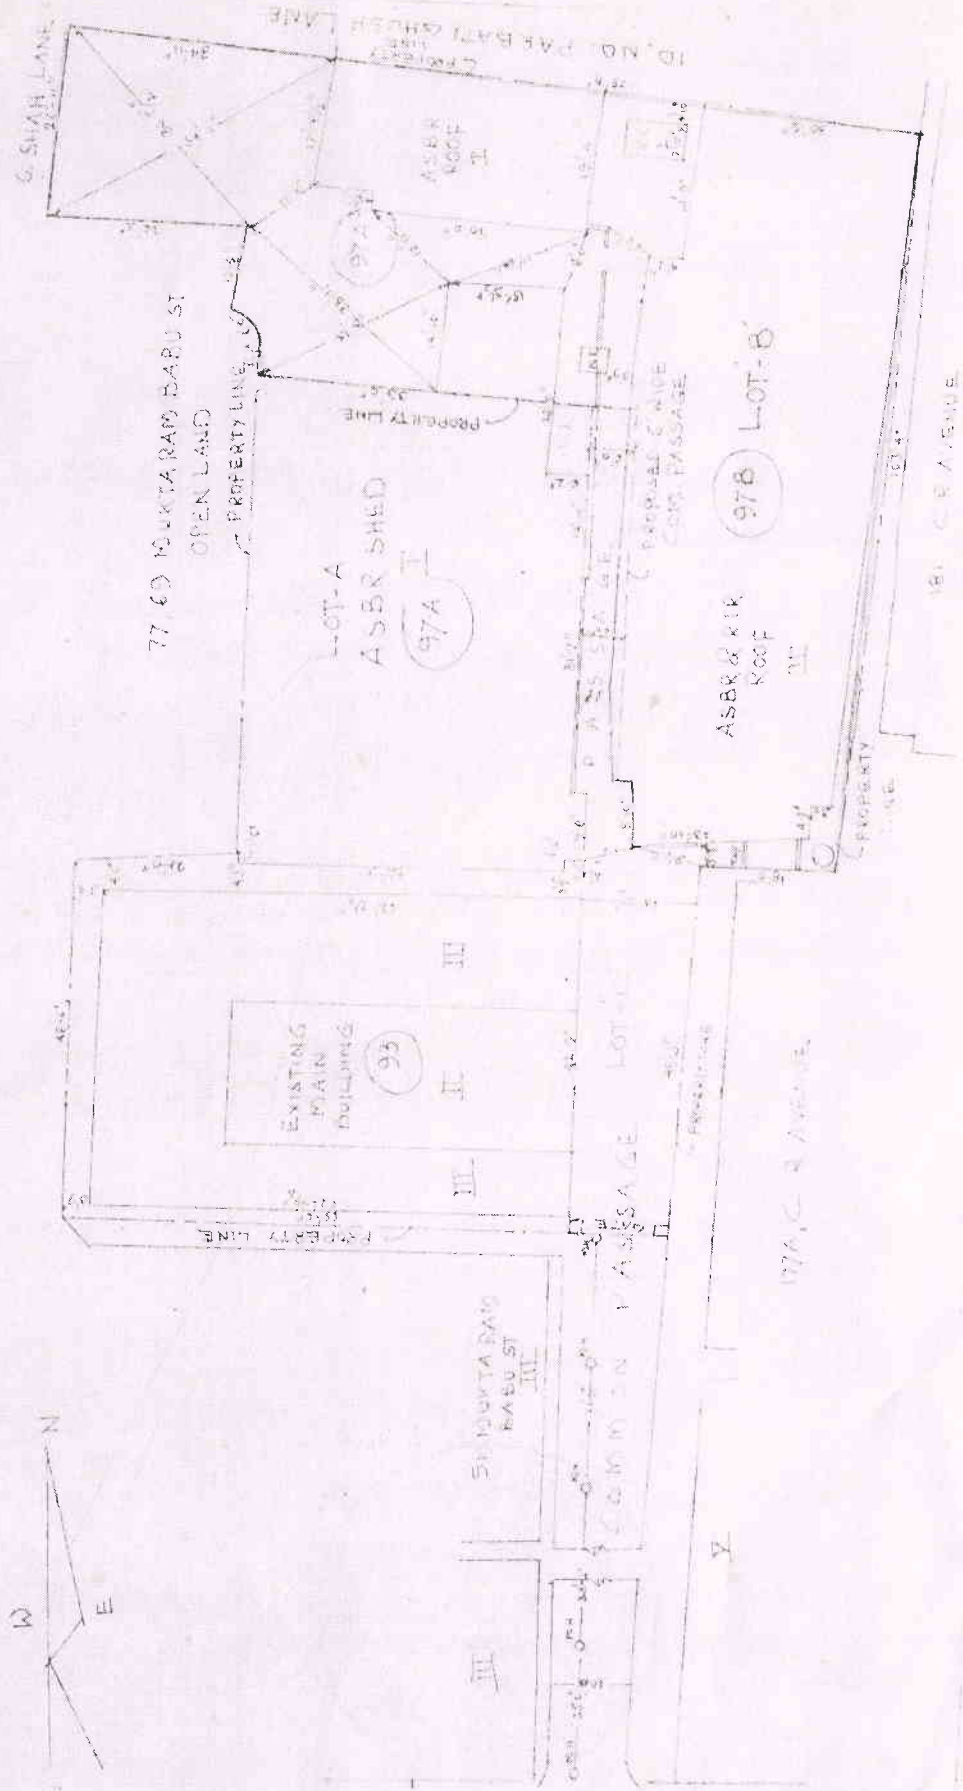



# SPECIMEN FORM FOR TEN FINGERPRINTS

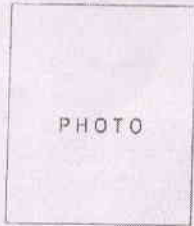

	Little Finger	Ring Finger	Middle Finger	Fore Finger	Thumb
Left Hand					
	Thumb	Fore Finger	Middle Finger	Ring Finger	Little Finger
Right Hand					



*Handwritten signature/initials*

	Little Finger	Ring Finger	Middle Finger	Fore Finger	Thumb
Left Hand					
	Thumb	Fore Finger	Middle Finger	Ring Finger	Little Finger
Right Hand					



*Handwritten signature/initials*

	Little Finger	Ring Finger	Middle Finger	Fore Finger	Thumb
Left Hand					
	Thumb	Fore Finger	Middle Finger	Ring Finger	Little Finger
Right Hand					




*Handwritten signature/initials*

	Little Finger	Ring Finger	Middle Finger	Fore Finger	Thumb
Left Hand					
	Thumb	Fore Finger	Middle Finger	Ring Finger	Little Finger
Right Hand					



**Certificate of Registration under section 60 and Rule 69.**

Registered in Book - I  
CD Volume number 2  
Page from 8546 to 8555  
being No 00849 for the year 2010.

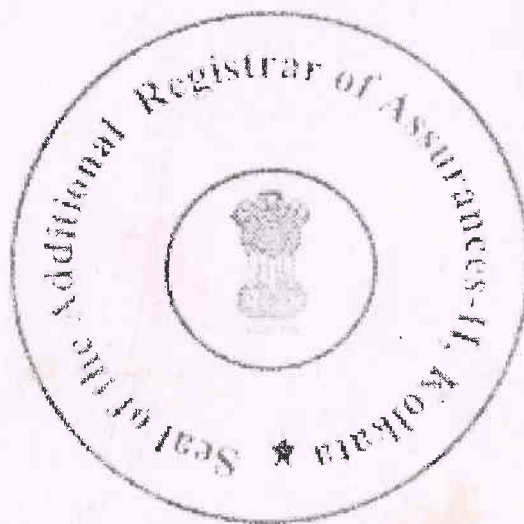

(Tarak Baran Mukherjee) 28-January-2010  
ADDL. REGISTRAR OF ASSURANCES-II  
Office of the A. R. A. - II KOLKATA  
West Bengal



**CERTIFIED TO BE A TRUE COPY**

ADDL. REGISTRAR OF ASSURANCES-II  
KOLKATA

  
28/01/10