


PROPOSED SEWAGE CONNECTION PLAN FOR 6+IV STORIED RESIDENTIAL CUM MERCANTILE BUILDING PLAN OF SRI. CHINMOY MONDAL, SMT. SUSMITA SHAW & SRI. SANJIT KUMAR BHAKAT TO BE CONSTRUCTED AT R.S. PLOT NO. - 2810 & 2811, CORRESPONDING L.R. PLOT NO. - 4056 & 4058, L.R. KHATIAN NO. - 30151, (30186 MERGED TO 30079), 30079 & 30076, UNDER MOUZA- RANIGANJ, J.L. NO. - 24, P.S. - RANIGANJ, DIST. - PASCHIM BURDWAN IN WARD NO. - 93, UNDER ASANSOL MUNICIPAL CORPORATION.

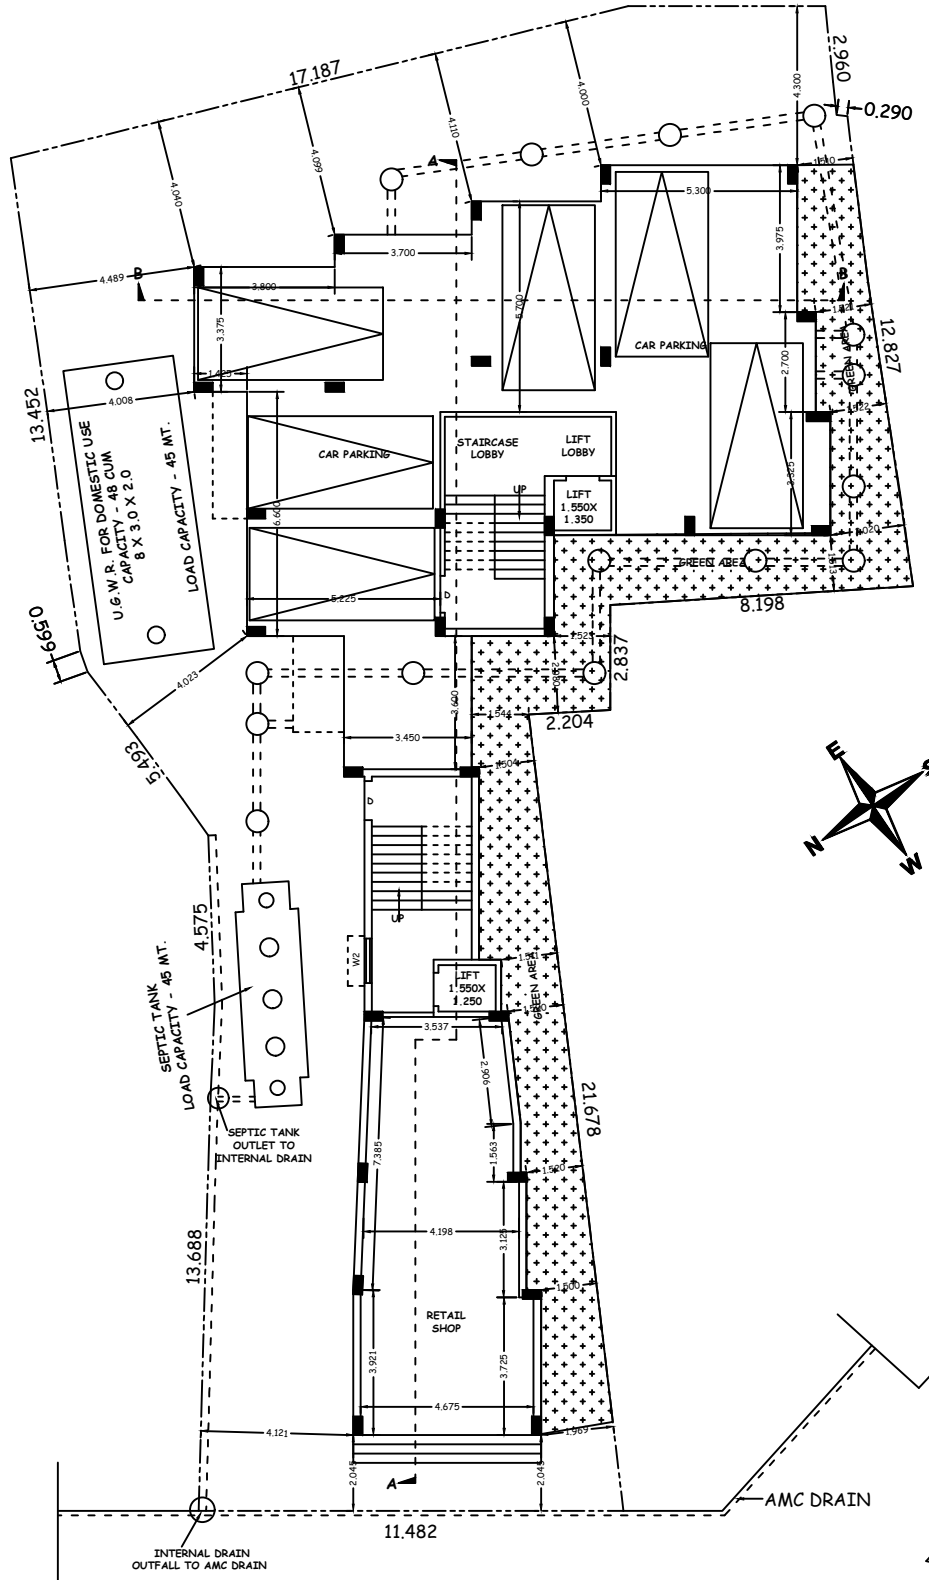

7.400 WIDE DR. B.B BANERJEE ROAD

GROUND FLOOR PLAN

SCALE 1:1