


**Proposed Project at Premises No-42D, Jainuddy
Mistry Lane, Ward No-82, Borough No-IX,
under Kolkata Municipal Corporation, P.S.-
Chetla, Kolkata-700027**

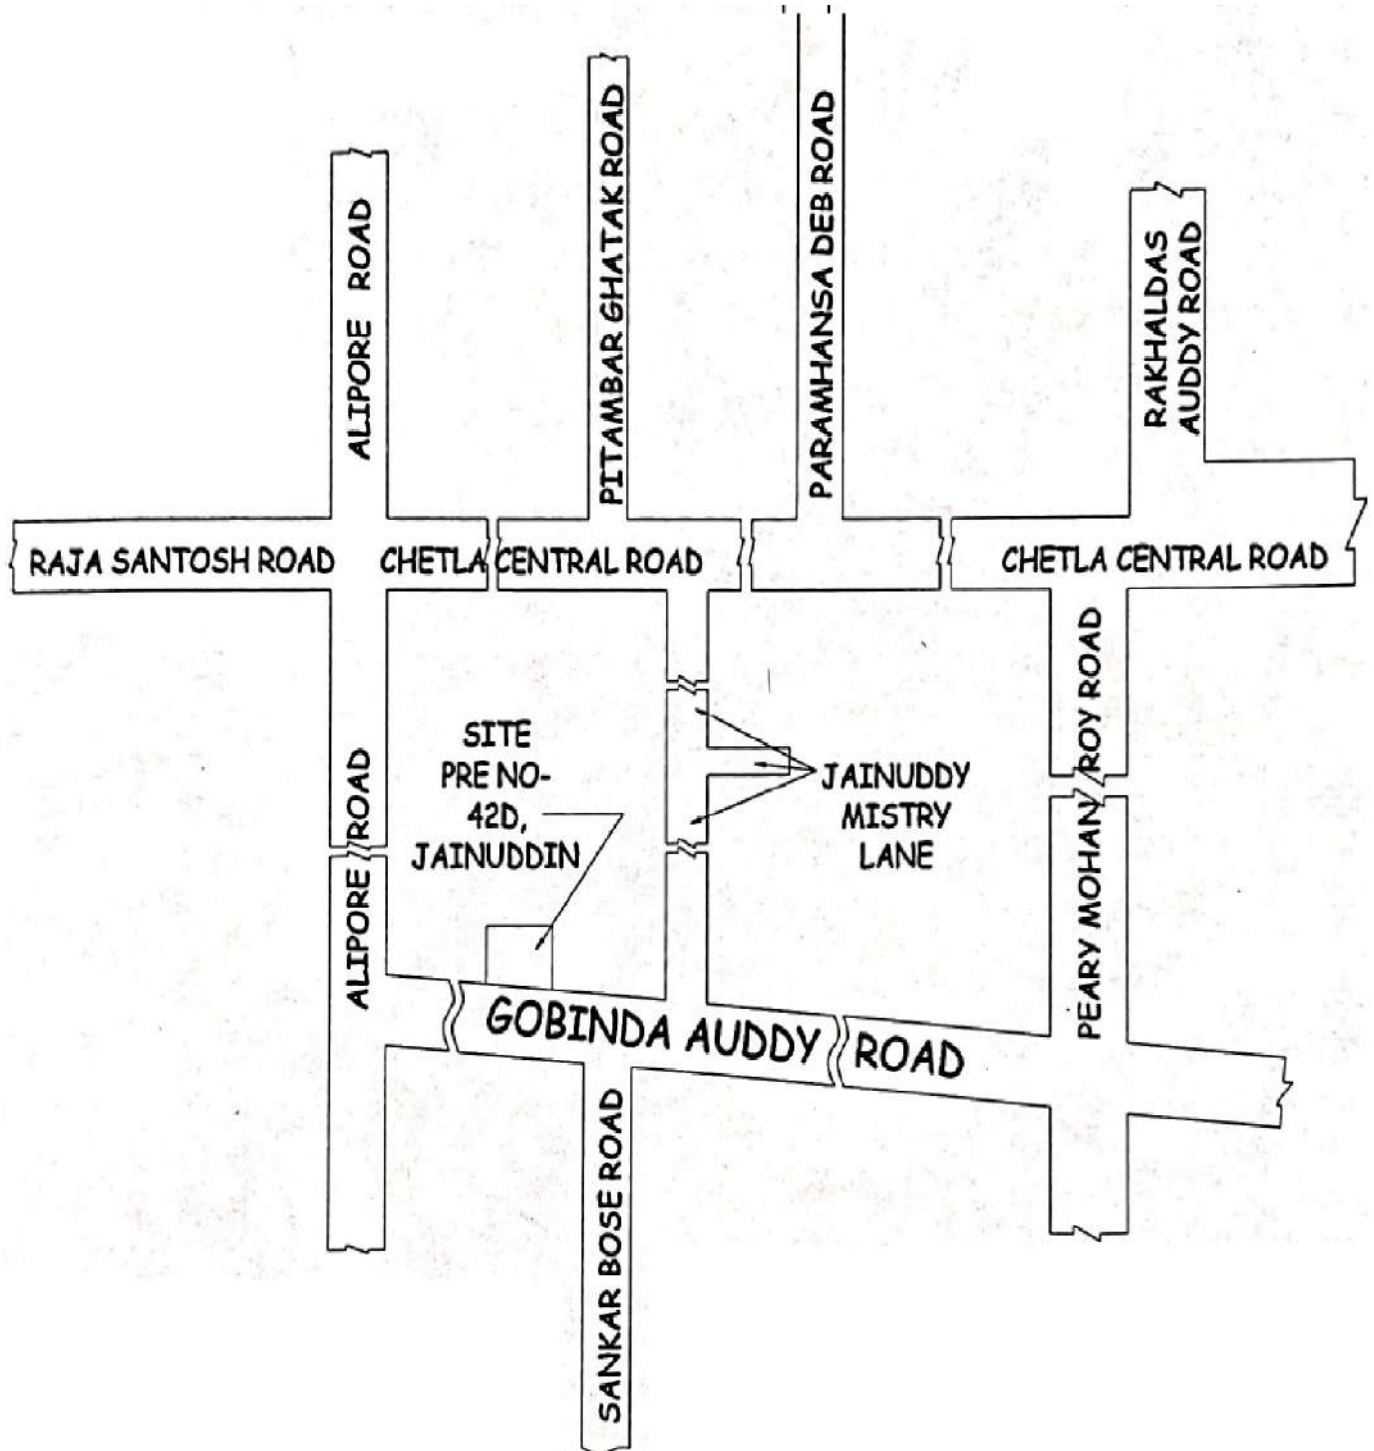

LATITUDE : 22.516149

LONGITUDE : 88.332201

Lokenath Construction

Jalendra Chatterjee

Proprietor

SIGNATURE OF OWNER