



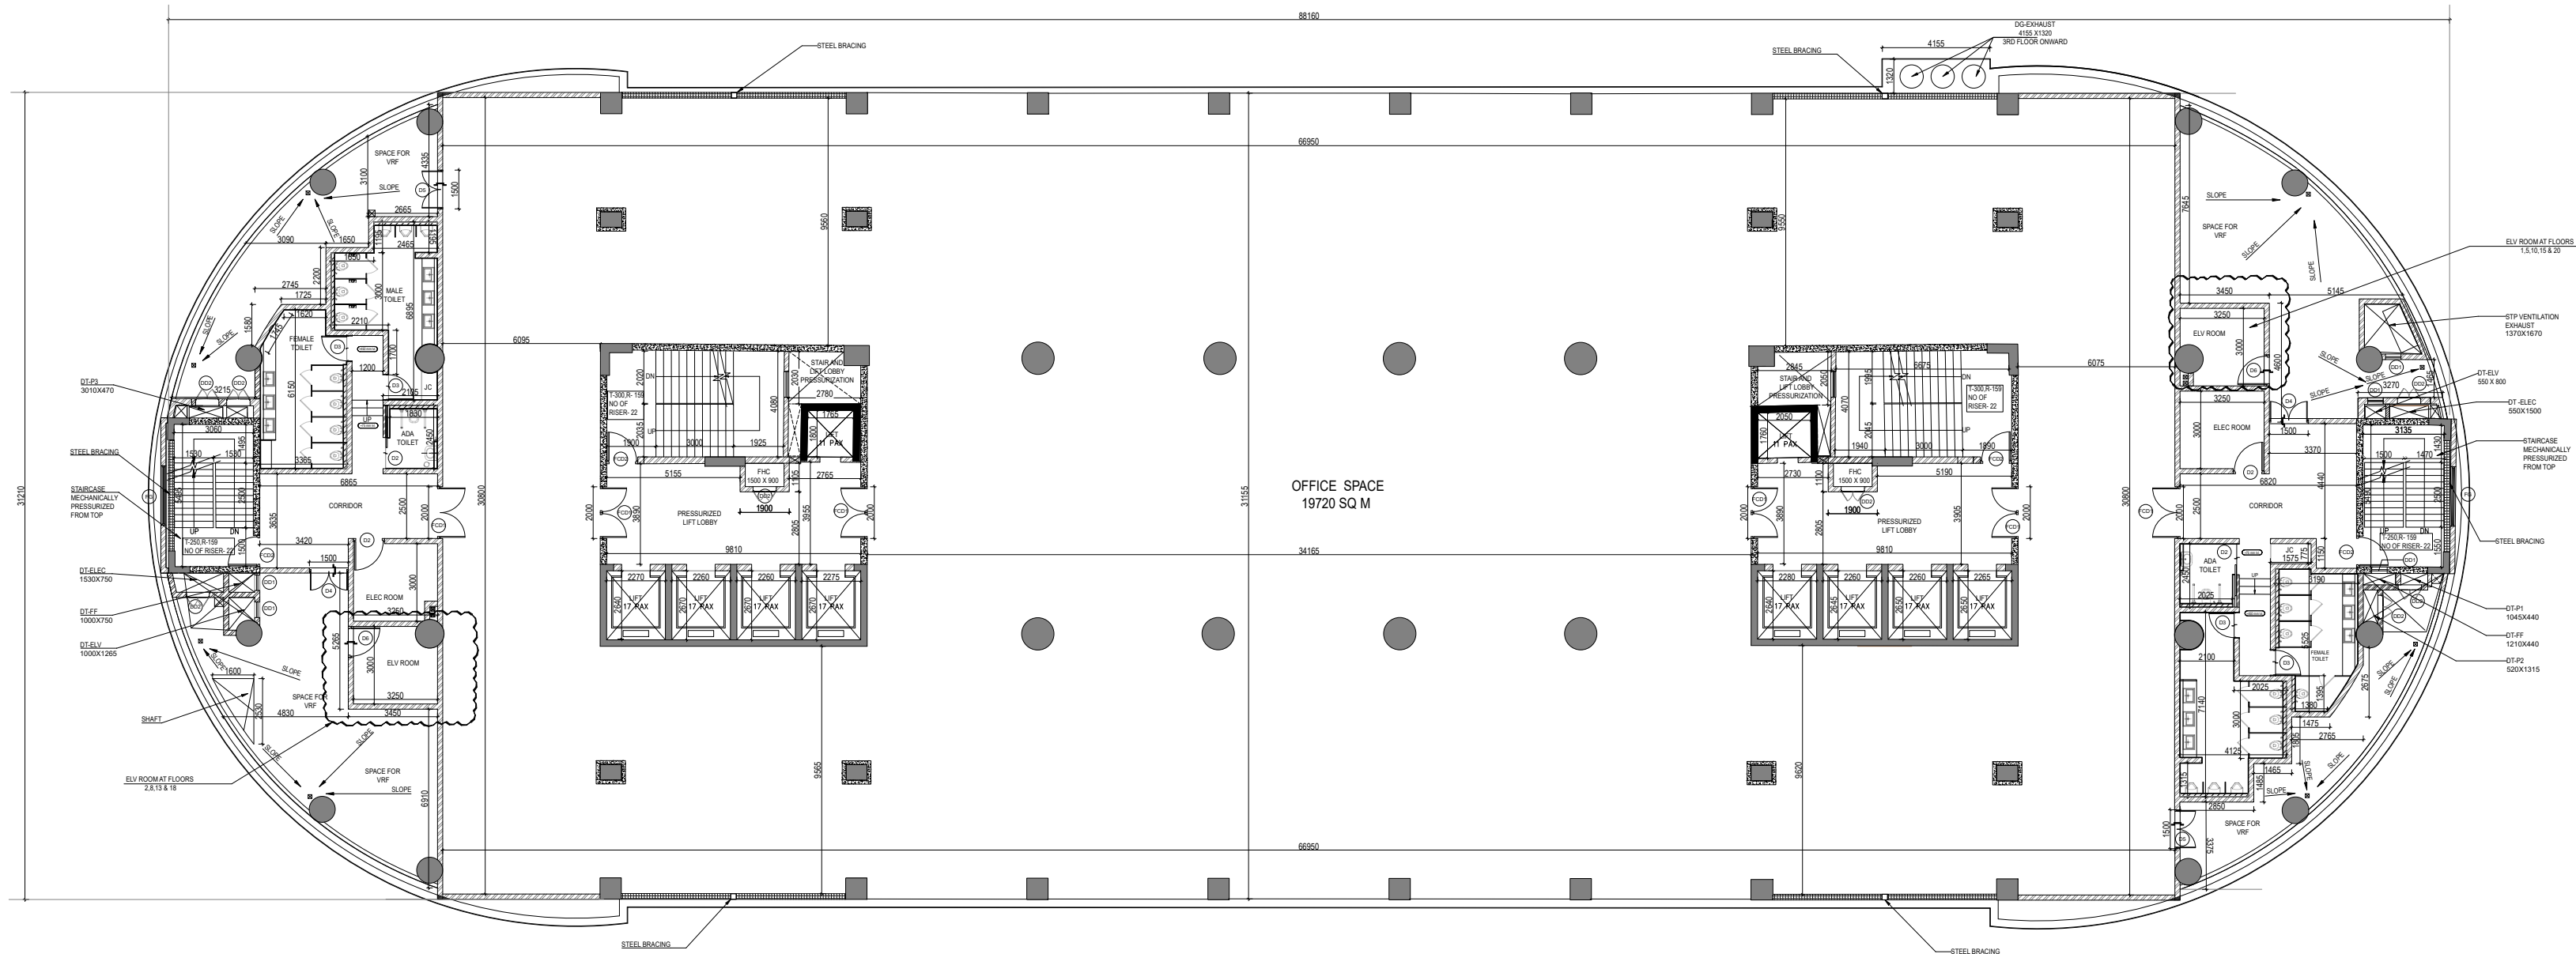

FIRST FLOOR PLAN

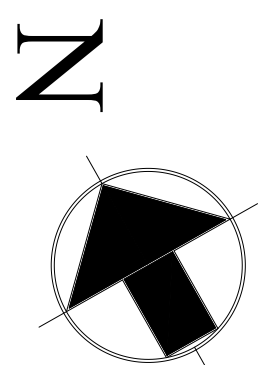

SCHEDULE OF DOOR AND WINDOW				
MKD.	SIZE (WXH) (MASONRY OPENING)	SILL	LINTEL	REMARKS
FCD1	2000X2150		2150	
FCD2	1200X2150		2150	
D1	1500X2150		2150	
D1A	1500X2150	300	2150	
D2	1200X2150		2150	
D3	1000X2150		2150	
D4	1500X2150	200	1950	
D5	1500X2150	200	1950	LOUVERED
D6	1200X2150	200	1950	
DD1	900X1550	600	2150	
DD2	600X1550	600	2150	
FG	2300X2550	150	2700	