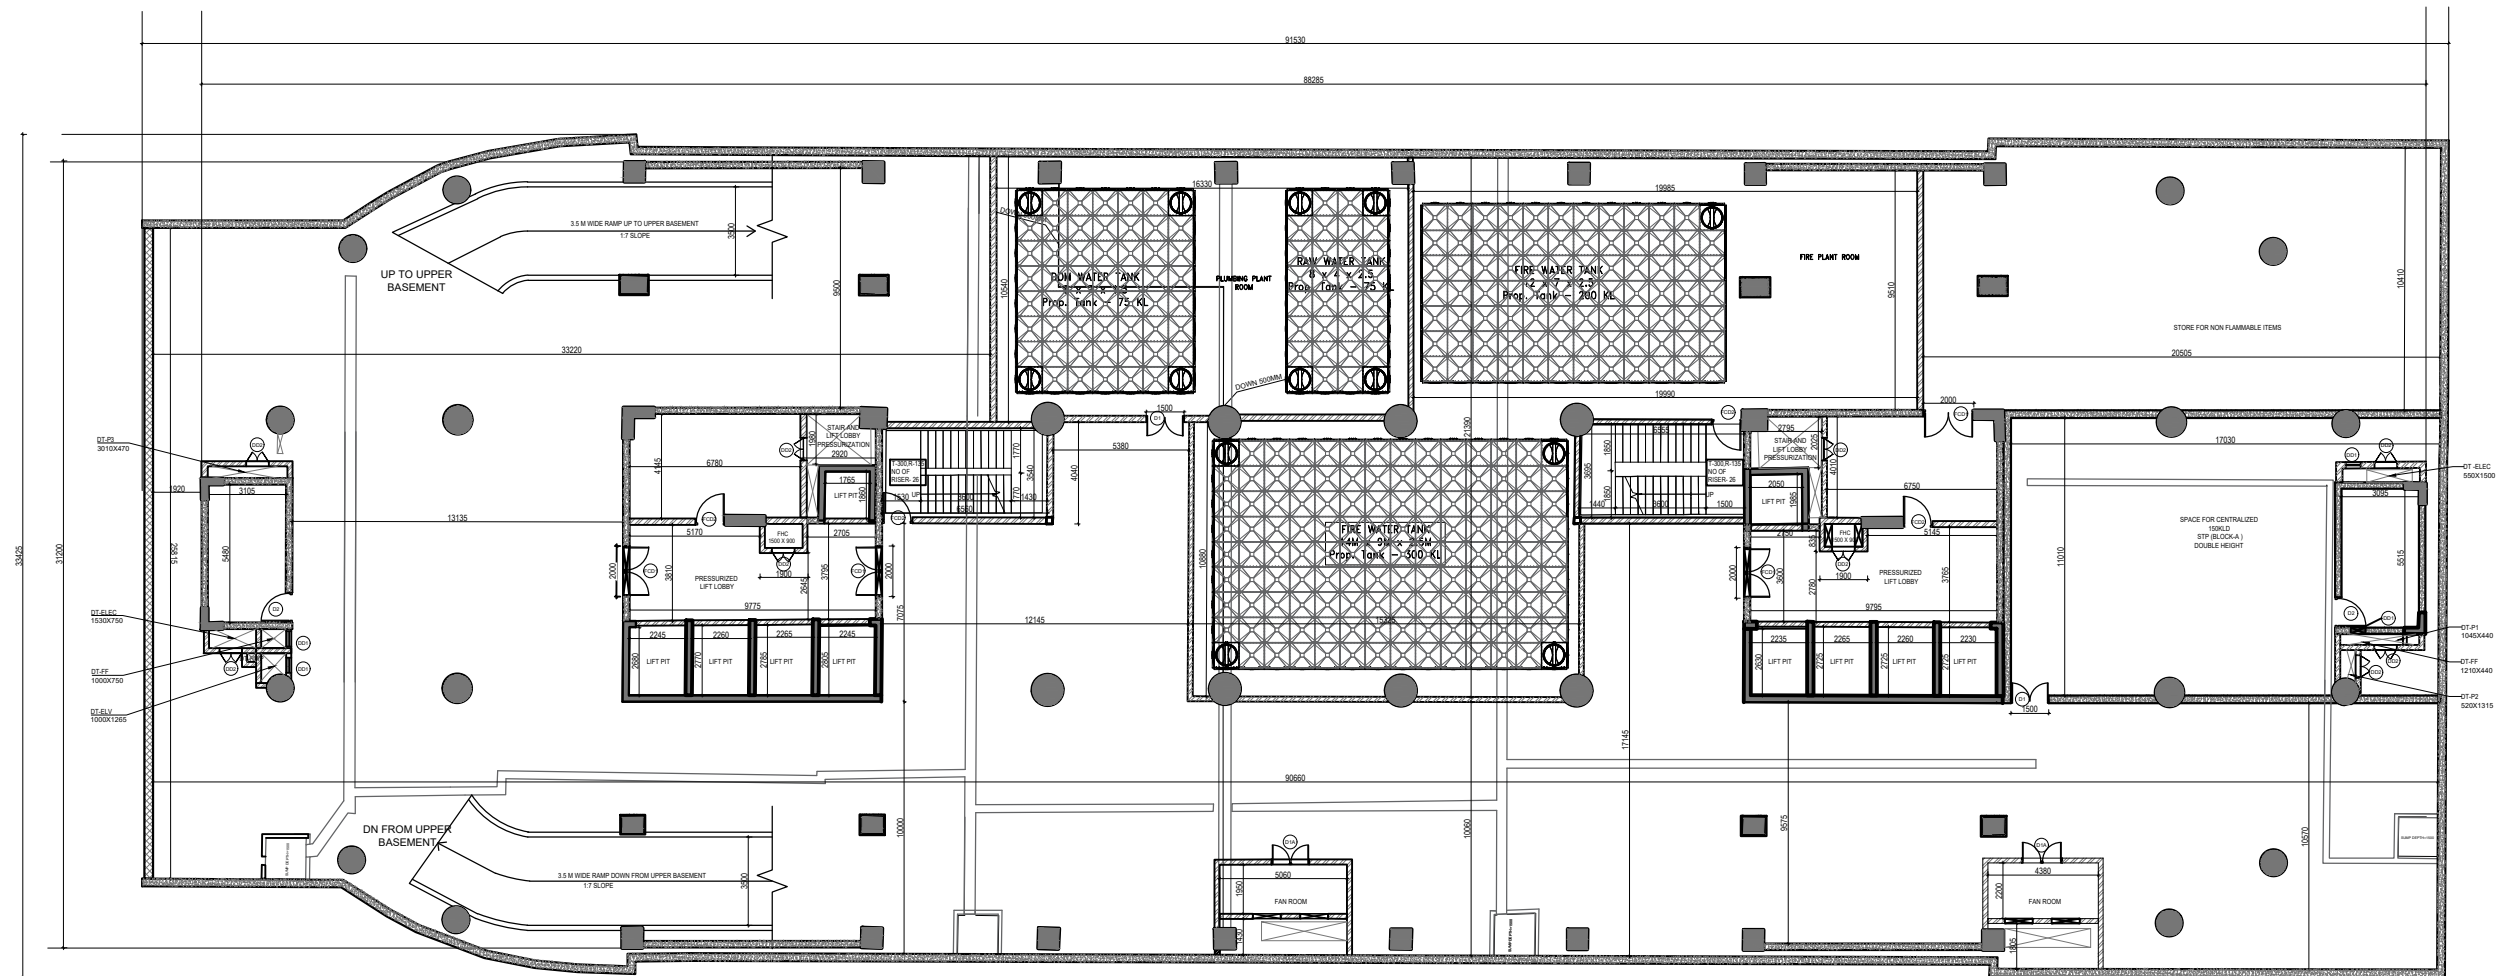


LOWER BASEMENT FLOOR PLAN

| SCHEDULE OF DOOR AND WINDOW |                                 |      |        |          |
|-----------------------------|---------------------------------|------|--------|----------|
| MKD.                        | SIZE (WXH)<br>(MASONRY OPENING) | SILL | LINTEL | REMARKS  |
| FCD1                        | 2000X2150                       |      | 2150   |          |
| FCD2                        | 1200X2150                       |      | 2150   |          |
| D1                          | 1500X2150                       |      | 2150   |          |
| D1A                         | 1500X2150                       | 300  | 2150   |          |
| D2                          | 1200X2150                       |      | 2150   |          |
| D3                          | 1000X2150                       |      | 2150   |          |
| D4                          | 1500X2150                       | 200  | 1950   |          |
| D5                          | 1500X2150                       | 200  | 1950   | LOUVERED |
| D6                          | 1200X2150                       | 200  | 1950   |          |
| DD1                         | 900X1550                        | 600  | 2150   |          |
| DD2                         | 600X1550                        | 600  | 2150   |          |
| FG                          | 2300X2550                       | 150  | 2700   |          |