






FRONT ELEVATION

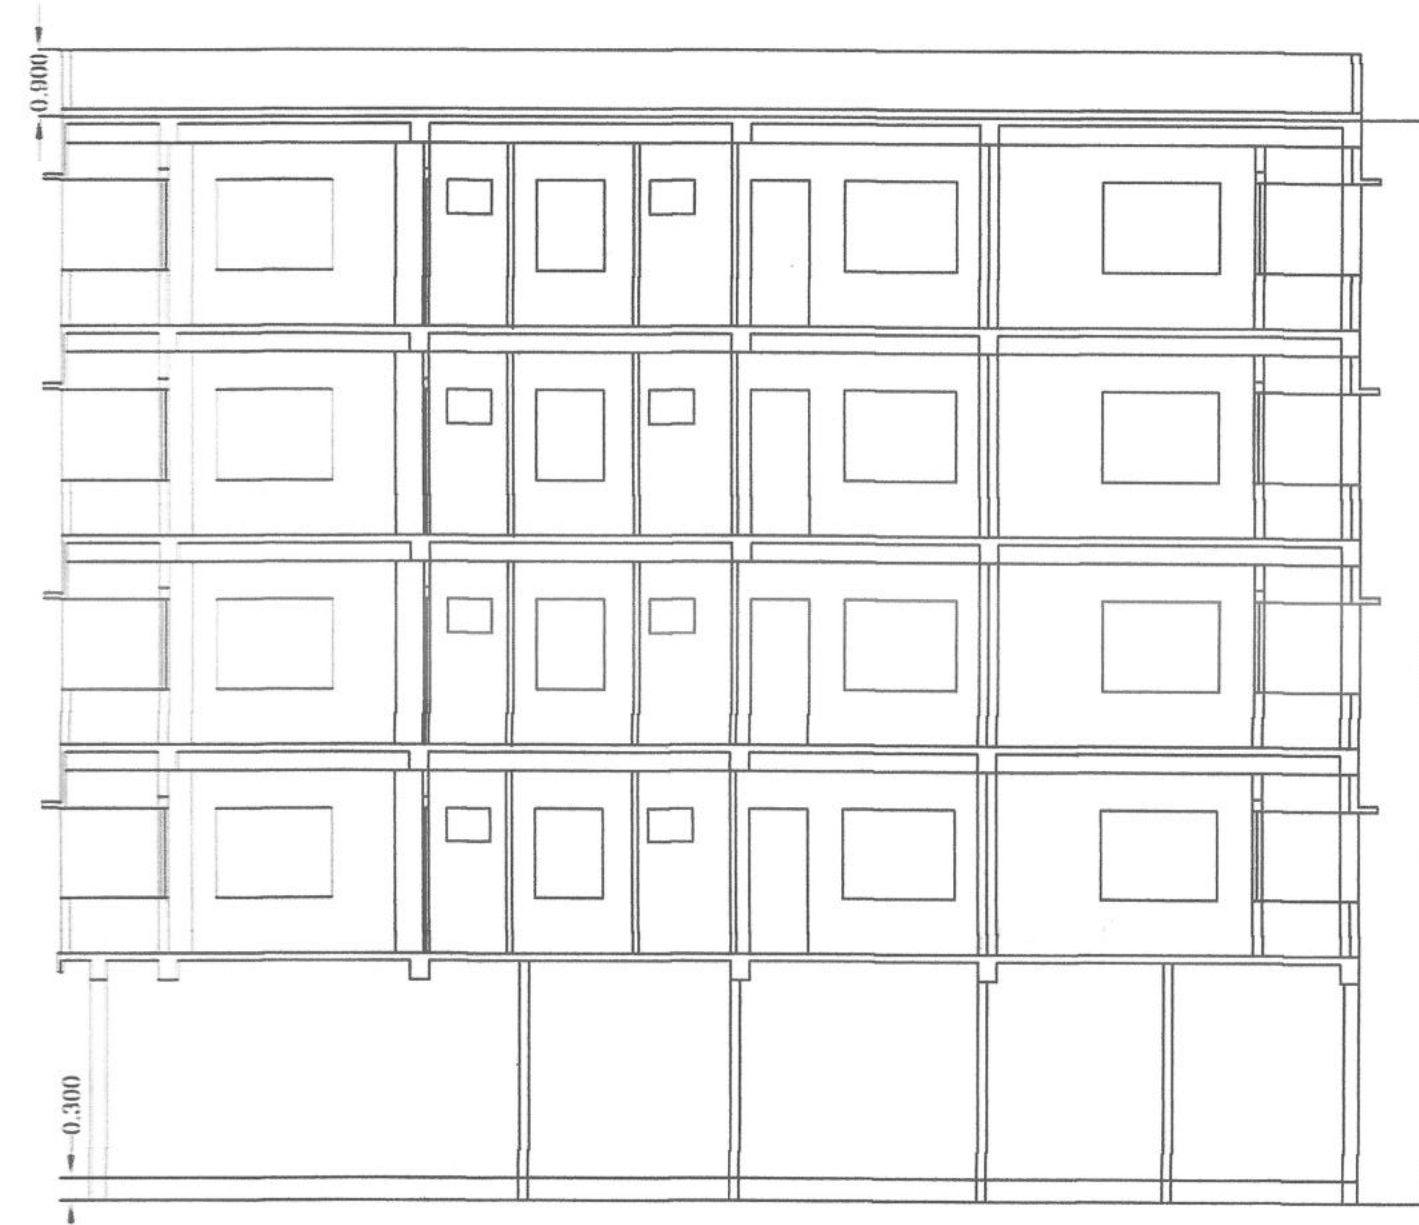

SECTION ON A-A

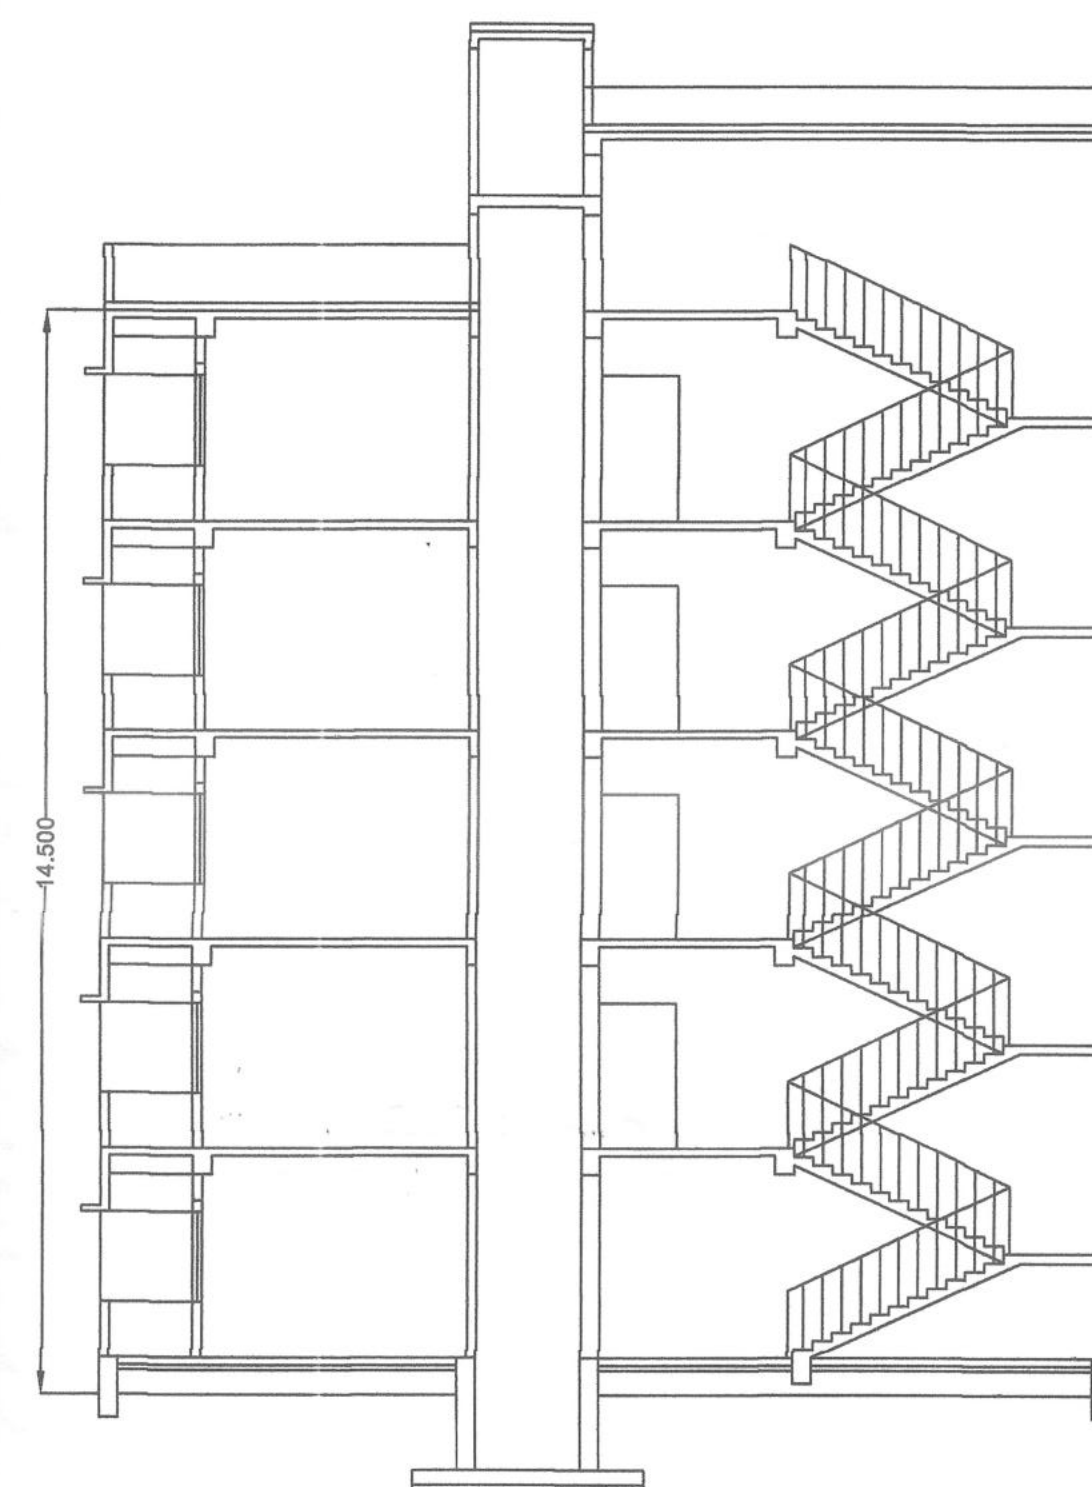

SECTION ON B-B

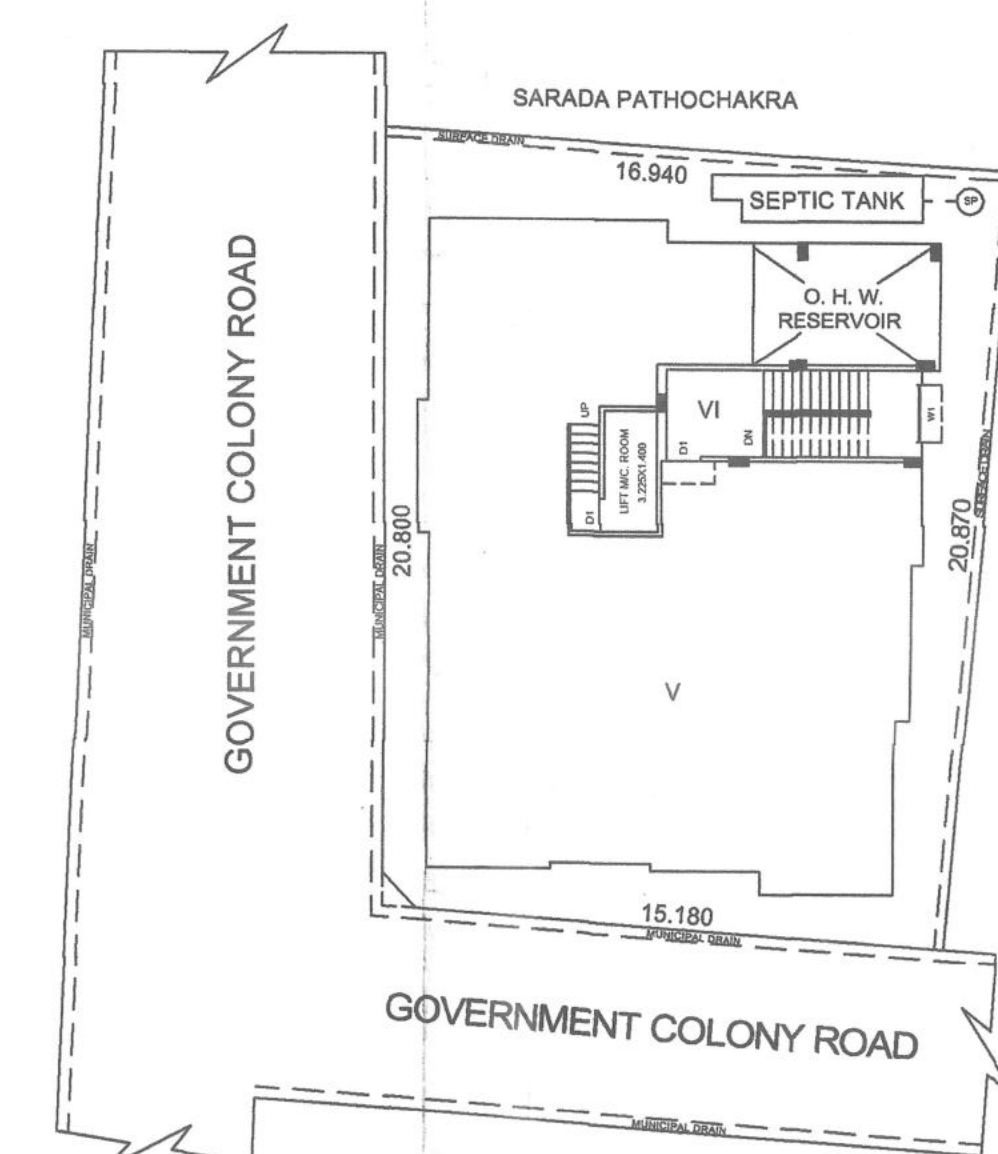

SITE PLAN
SCALE=1:200

As a Constituted Attorney
Kashi Kanyan Das
OWNER'S SIGNATURE

AVIJIT PHANI
Structural Civil Engineer
Licence No.-2002312682
Khardah Municipality

ENGINEER'S SIGNATURE

Ajit Das
8/8 Balaknathala
Rashikhola, Khardah
LIC No.-
0917 P440224168579
SIGNATURE OF L.B.S

PREVIOUS SANCTION PLAN NO - 5/2019-20

DATED - 15.05. 2019

NOTES

1. ALL DIMENSIONS ARE METRE UNLESS OTHER WISE STATED.
2. ALL EXTERNAL WALLS ARE .200 TH. BK. WALL, ALL FLAT PARTITION WALLS 1.25 TH. AND INTERNAL WALLS 0.75 TH. UNLESS OTHER WISE STATED.
3. DRAWING SHOULD NOT BE SCALED ONLY WRITTEN DIMENSION TO BE FOLLOWED.
4. THIS DRAWING SHALL BE READ ALONG WITH RELEVANT ARCHITECTURAL & STRUCTURAL DRAWING.

SCHEDULE OF DOORS & WINDOWS

MKD	SIZE	REMARKS
D	1.000X2.100	.100X.62m. SALWOOD FRAME WITH .25m.Th.PANEL SHUTTER
D1	0.900X2.100	.75X.62m. SALWOOD FRAME WITH .20m.Th.PLY SHUTTER
D2	0.750X2.100	.75X.62m. SALWOOD FRAME WITH .25m.Th.PANEL SHUTTER
W1	1.500X1.200	STEEL WINDOW WITH GLAZED SHUTTER
W2	0.900X1.200	STEEL WINDOW WITH GLAZED SHUTTER
W3	0.750X0.600	.75X.62m. SALWOOD FRAME WITH LOUVERED
R.S.		ROLLING SUTTER

AREA STATEMENT


GROUND FLOOR COVD.	=	223.25 Sq.m
FIRST FLOOR COVD.	=	231.06 Sq.m
SECOND FLOOR COVD.	=	231.06 Sq.m
THIRD FLOOR COVD.	=	231.06 Sq.m
FORTH FLOOR COVD.	=	231.06 Sq.m
TOTAL COVD AREA	=	1147.49 Sq.m
OPEN LAND	=	36.50 Sq.m
TOTAL LAND	=	267.56 Sq.m

REVISED G+4 STORIED BUILDING PLAN AT J.L. NO- 3, MOUZA- RAHARA, C.S. DAG NO- 1180 (PART), L.R. DAG NO - 3251, L.R. KHATIAN NO- 1306/1, MODIFIED L.R. KHATIAN NOS - 6900, 6901 & 6902, IN WARD NO- 9, HOLDING NO- 33/30, GOVT. COLONY ROAD, UNDER P.S.- RAHARA, MUNICIPALITY- Khardah, DIST 24 PGS.(N).


SCALE = 1:100

GROUND TO FORTH FLOOR PLANS, SECTIONS, ELEVATION , SEP. TANK, ROOF PLAN, SITE PLAN


DELT- AD.

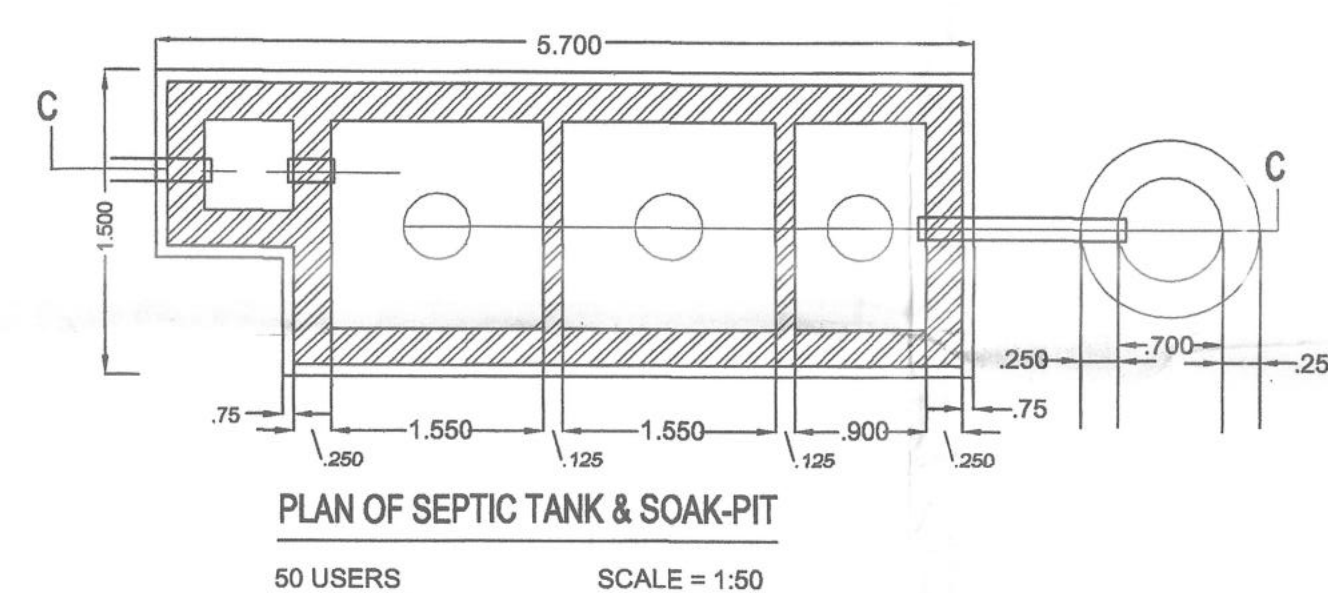


PLAN OF SEPTIC TANK & SOAK-PIT
50 USERS
SCALE = 1:50

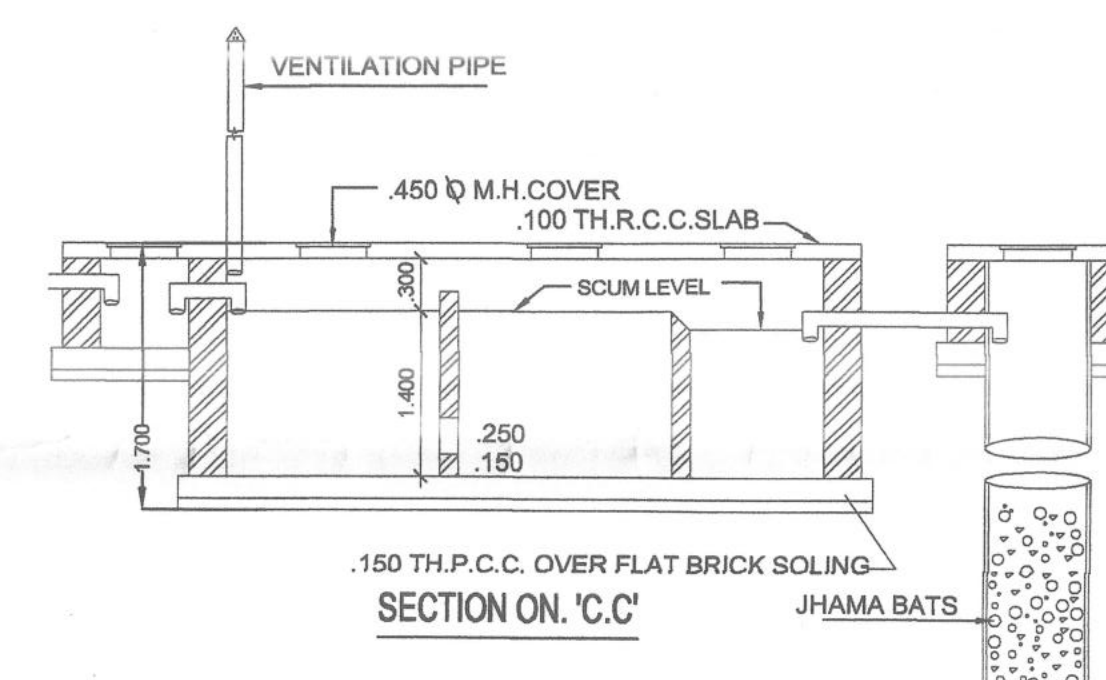


SECTION ON 'C.C.'

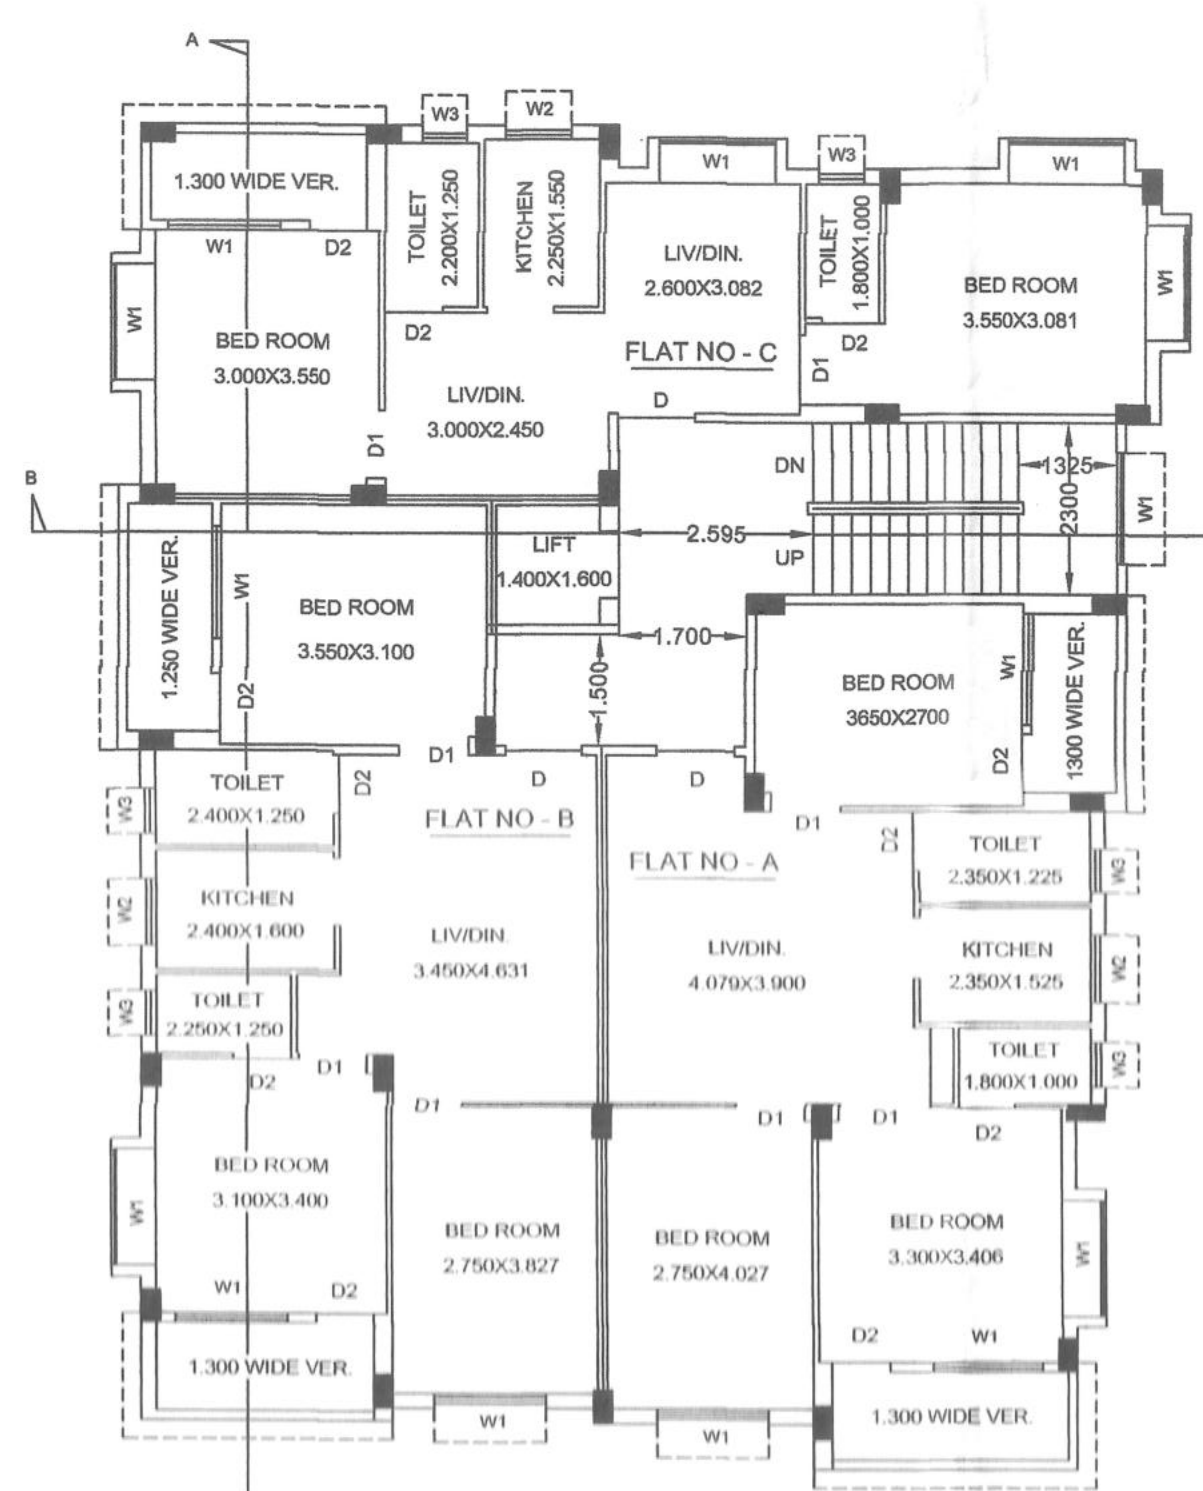

TYPICAL FLOOR PLAN
1ST TO 4TH SIMILAR

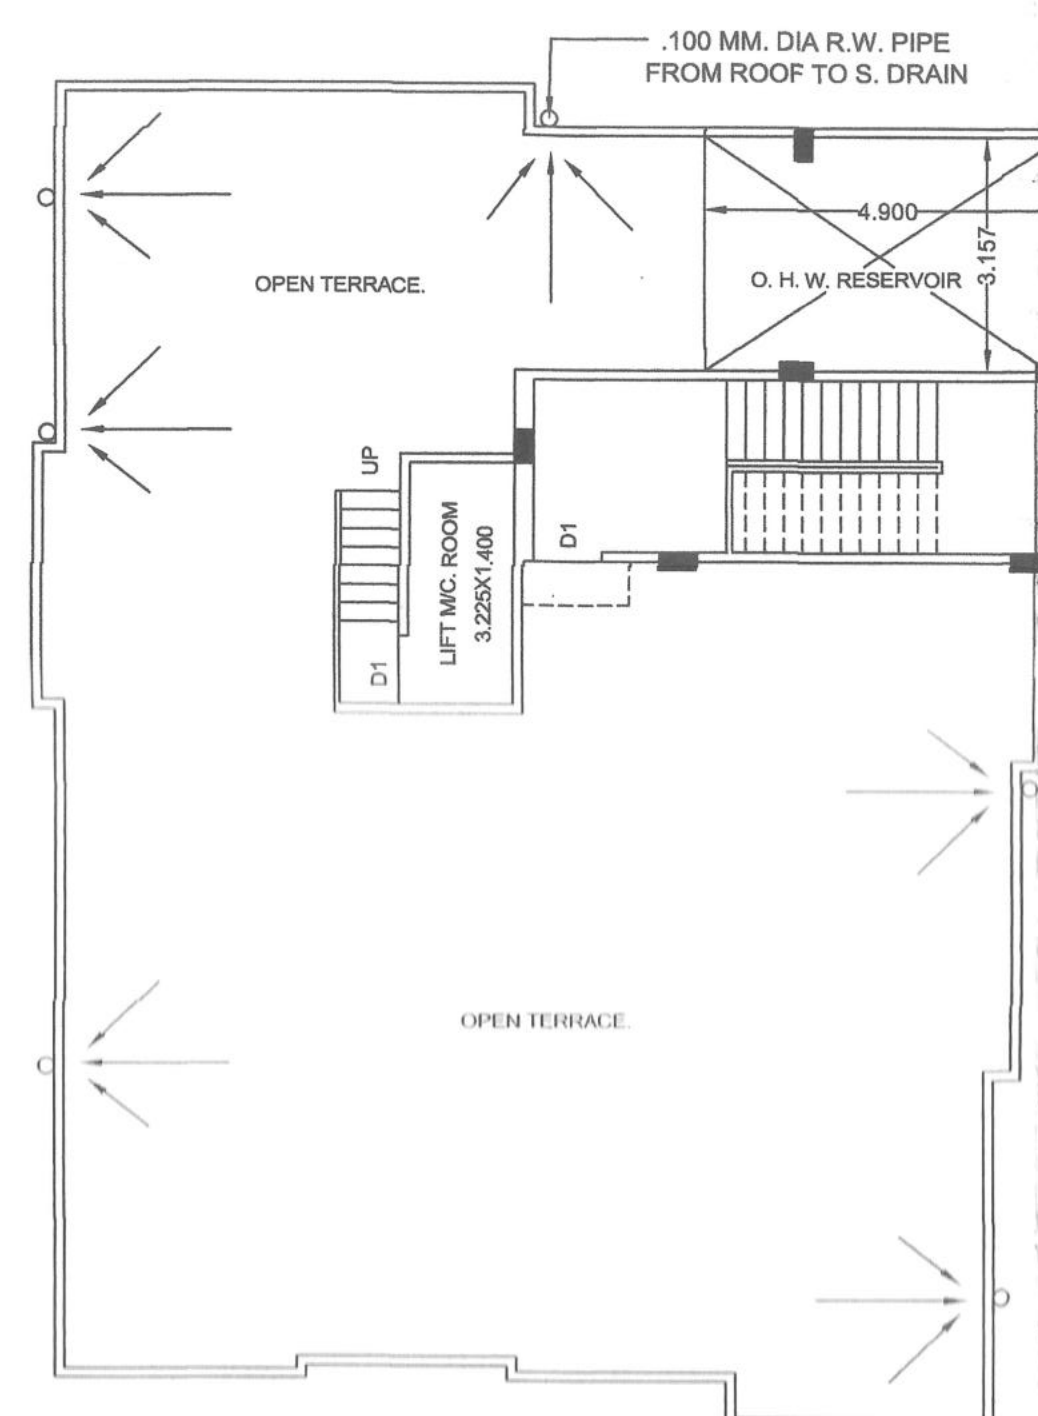

ROOF PLAN

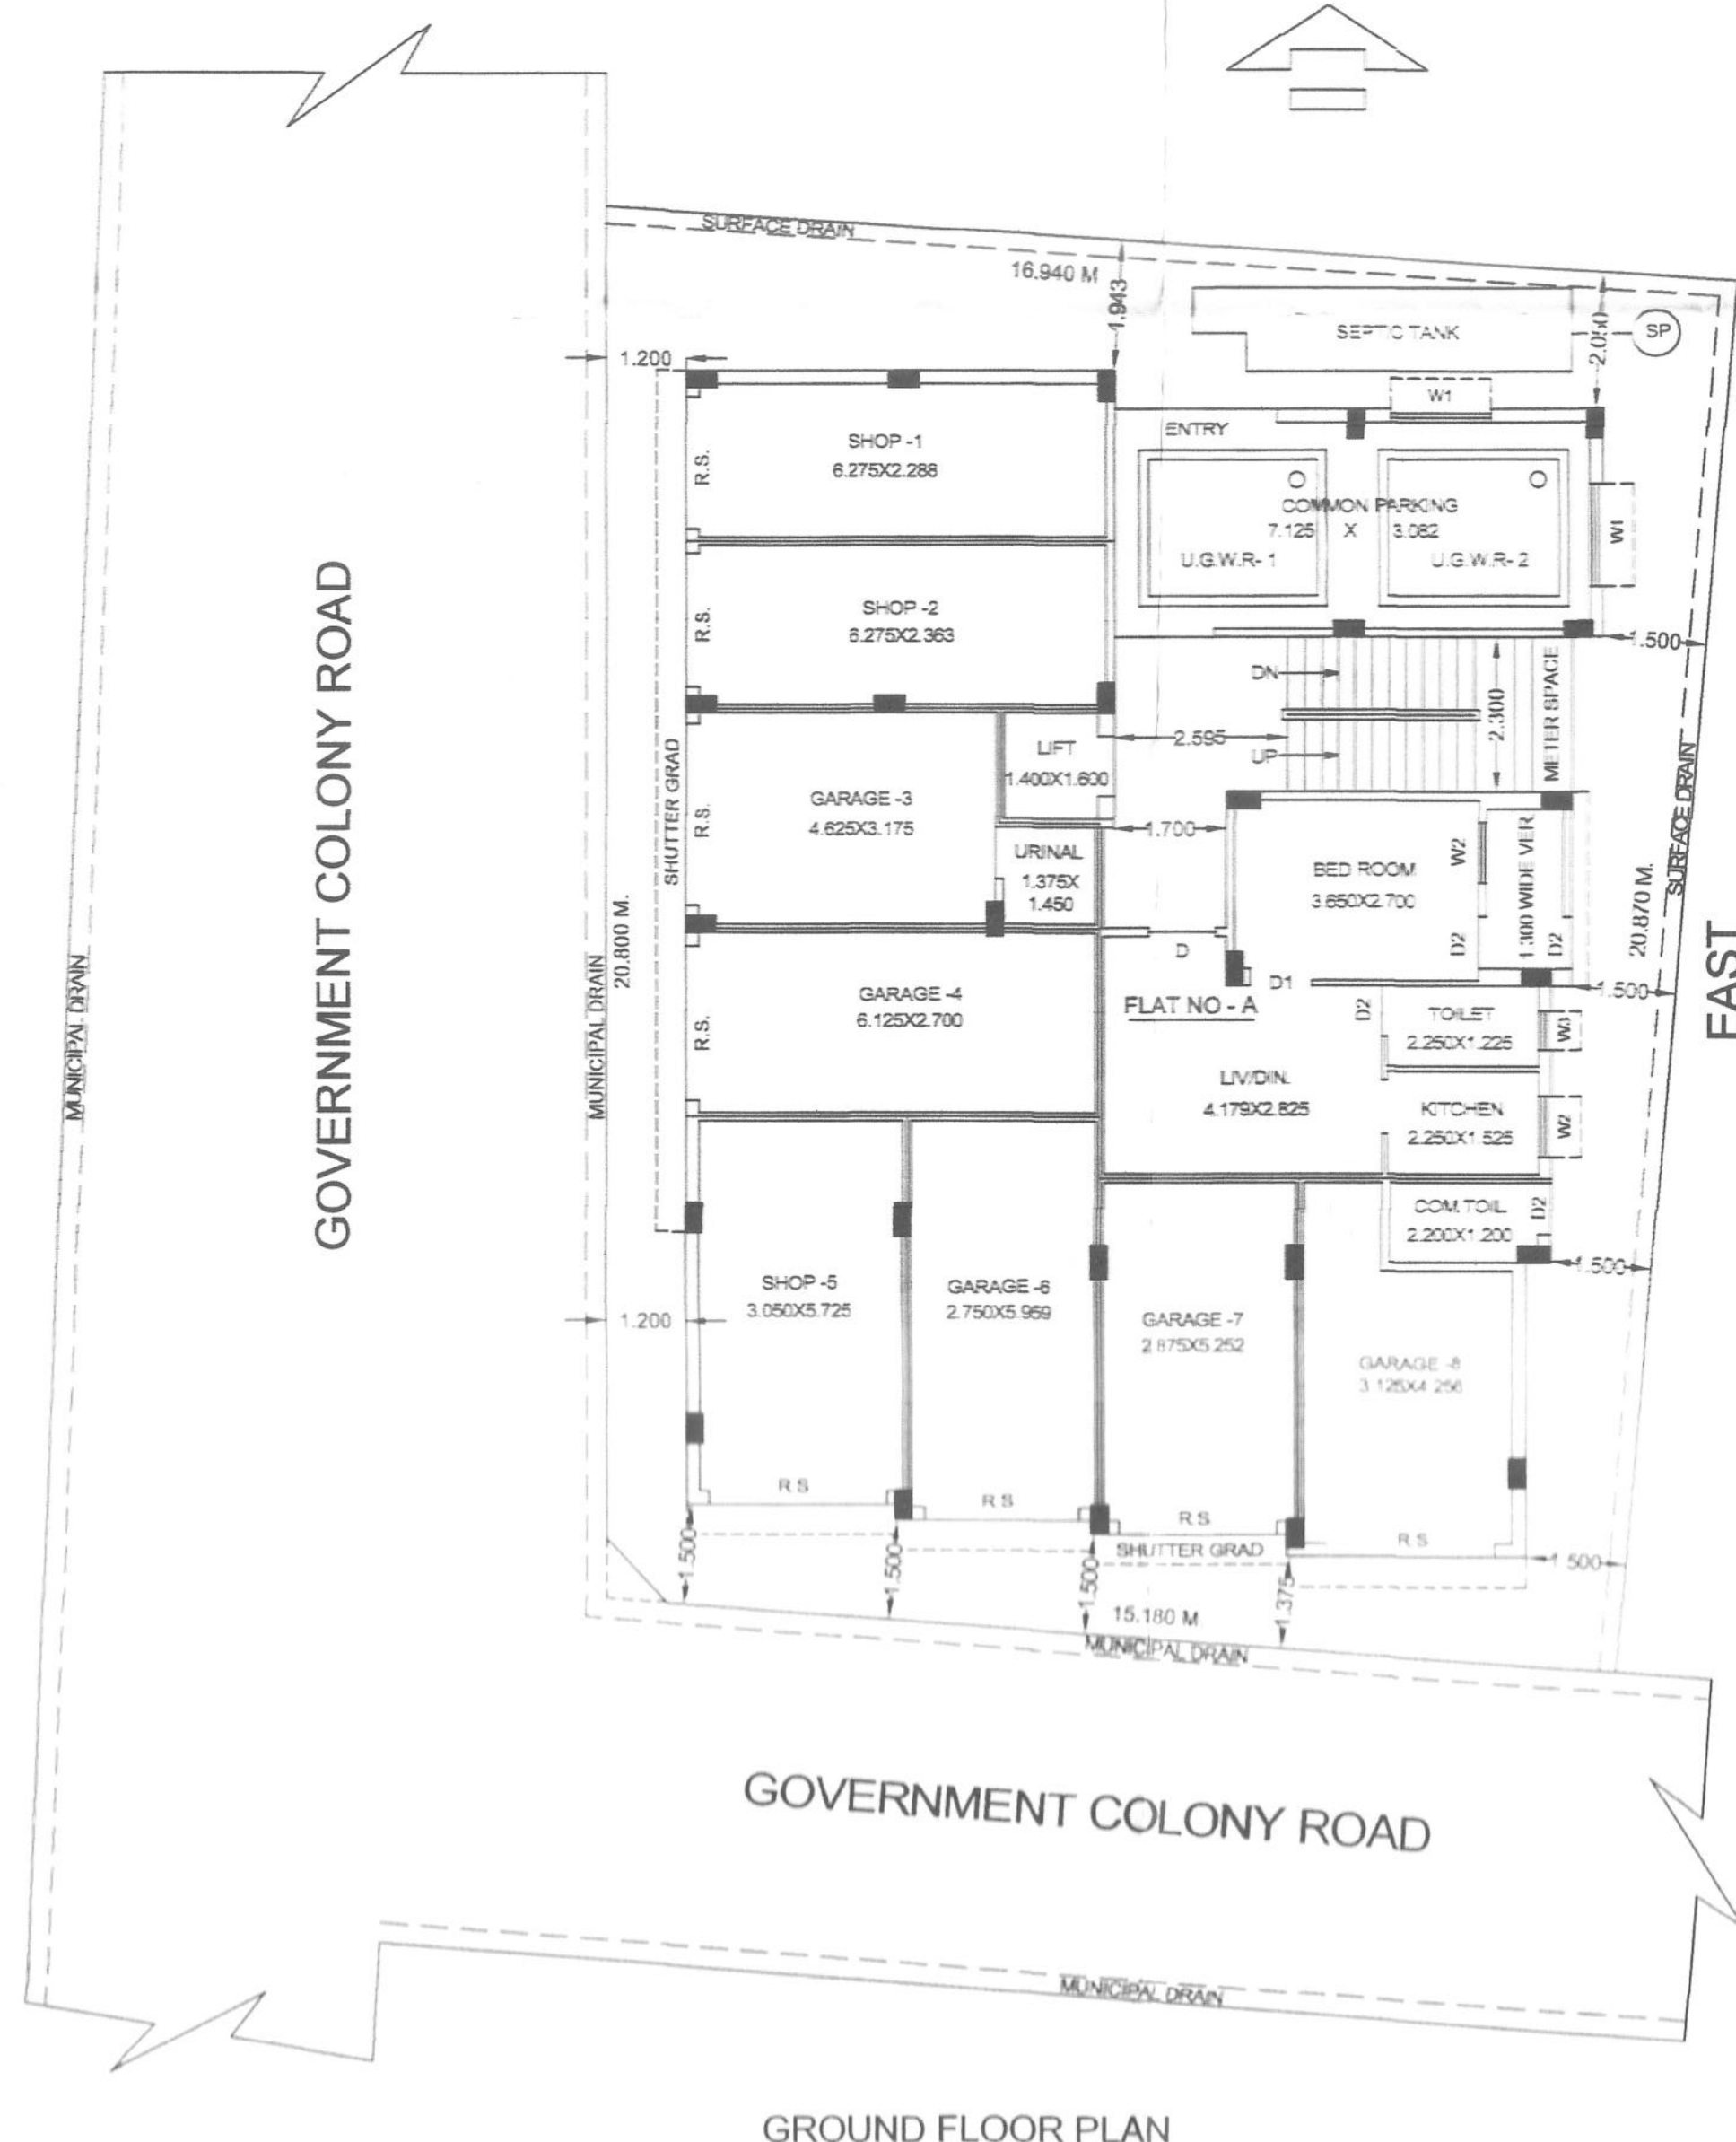

GROUND FLOOR PLAN

09/06/24

09/06/24

- ১) মানচিত্র নকশা এই মন্ত্রণালয় দ্বারা প্রস্তুত করা হবে।
- ২) মানচিত্র নকশা প্রস্তুত করার সময় নিম্নলিখিত বিষয়গুলি বিবেচনা করা হবে।
- ১) মানচিত্র নকশা প্রস্তুত করার সময় নিম্নলিখিত বিষয়গুলি বিবেচনা করা হবে।
 - ২) মানচিত্র নকশা প্রস্তুত করার সময় নিম্নলিখিত বিষয়গুলি বিবেচনা করা হবে।
Chairman
Khardah Municipality



১৭/৬/২৪

১৭/৬/২৪

১৭/৬/২৪

FD