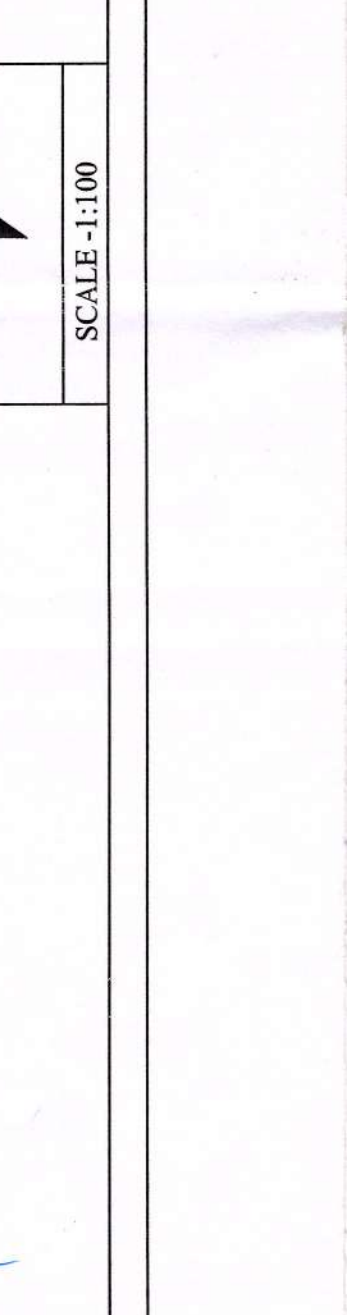
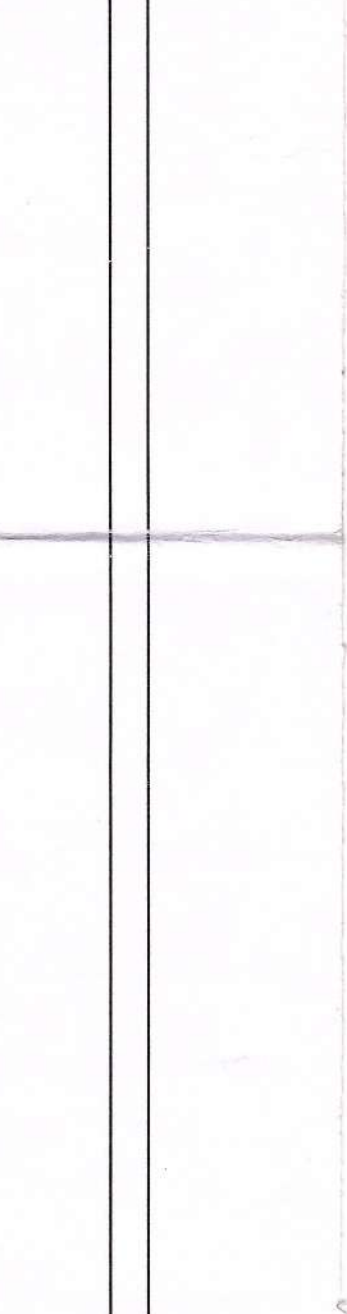
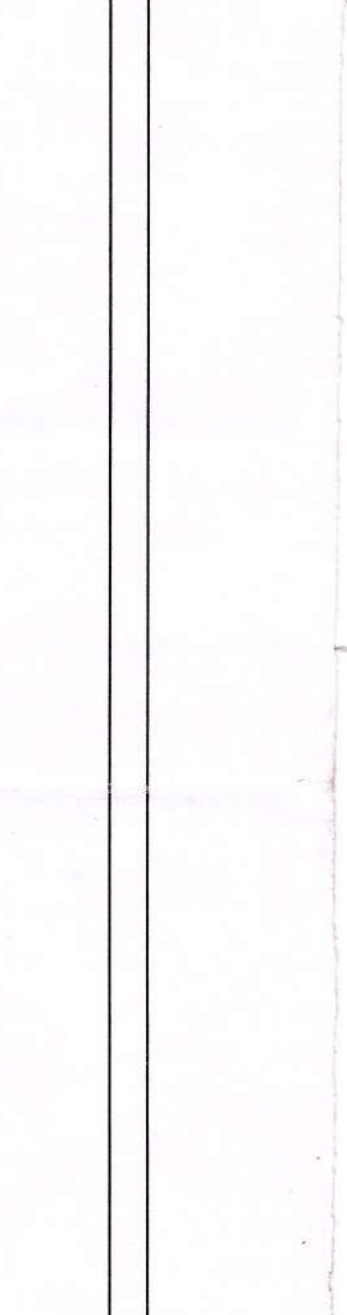
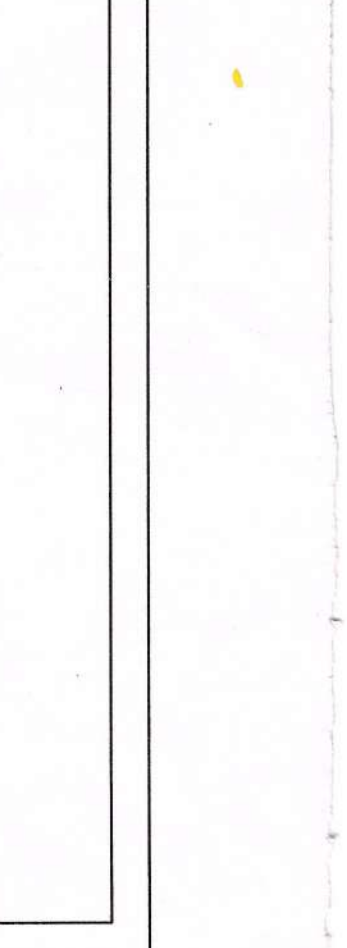
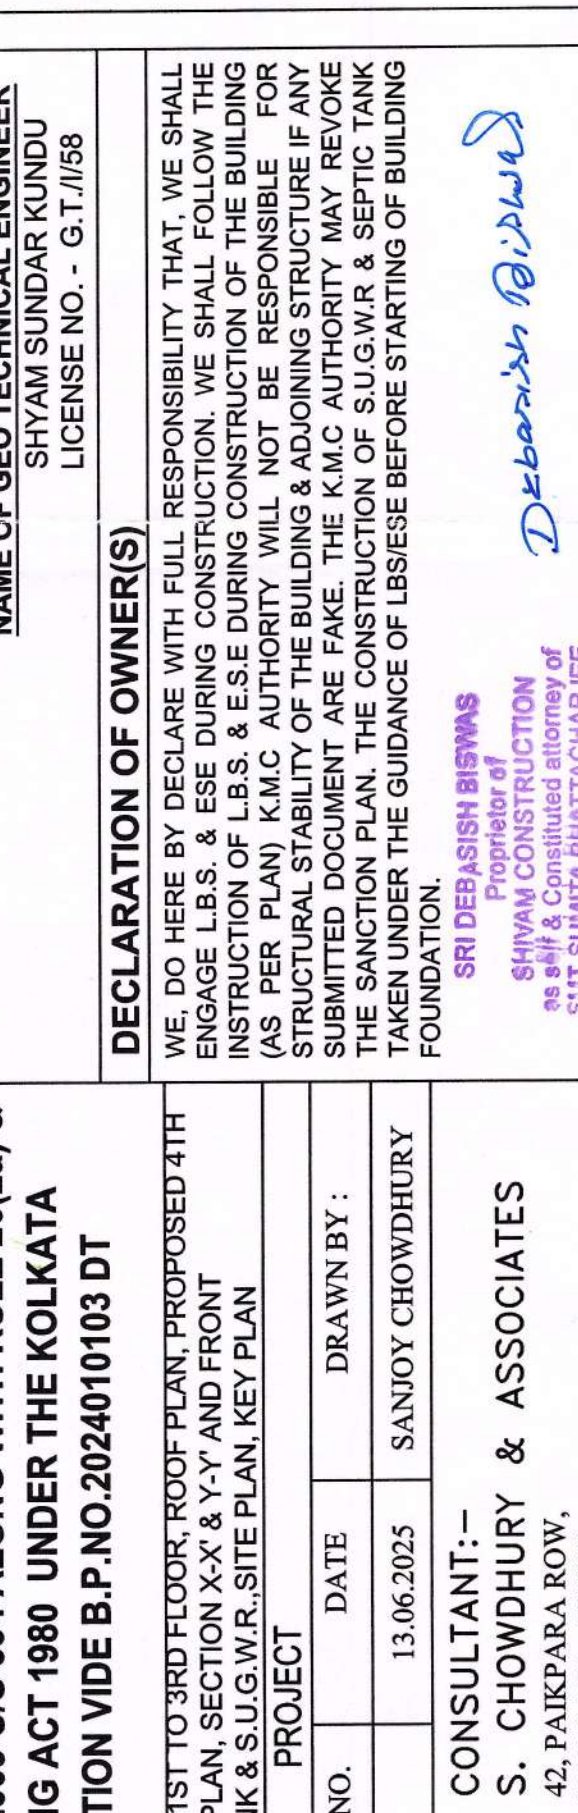
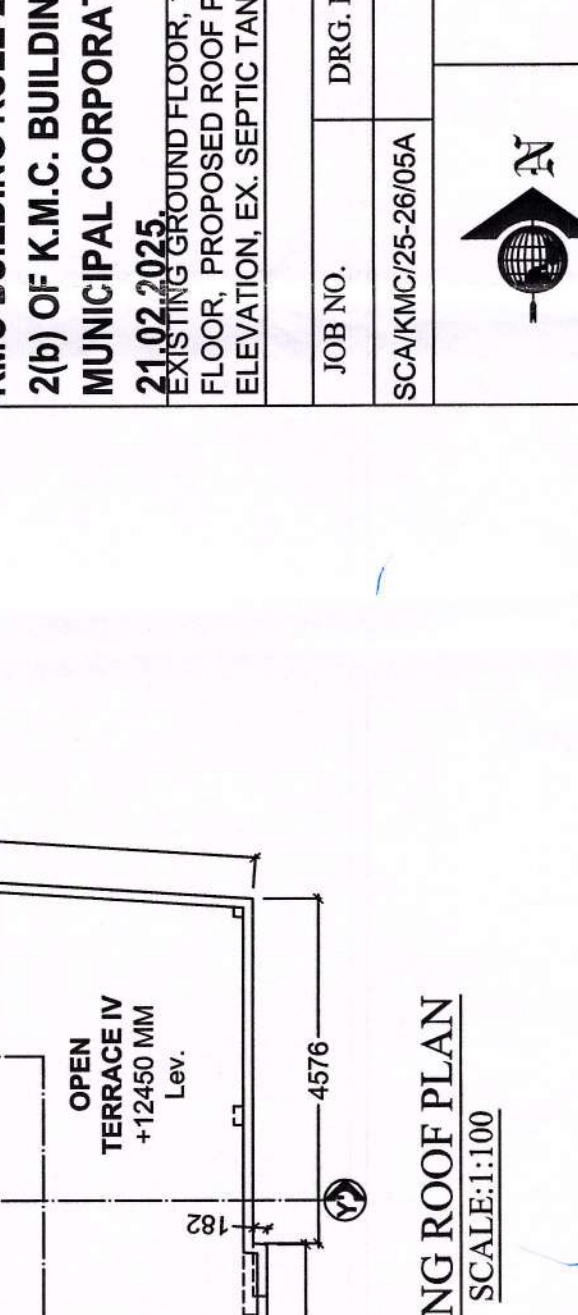
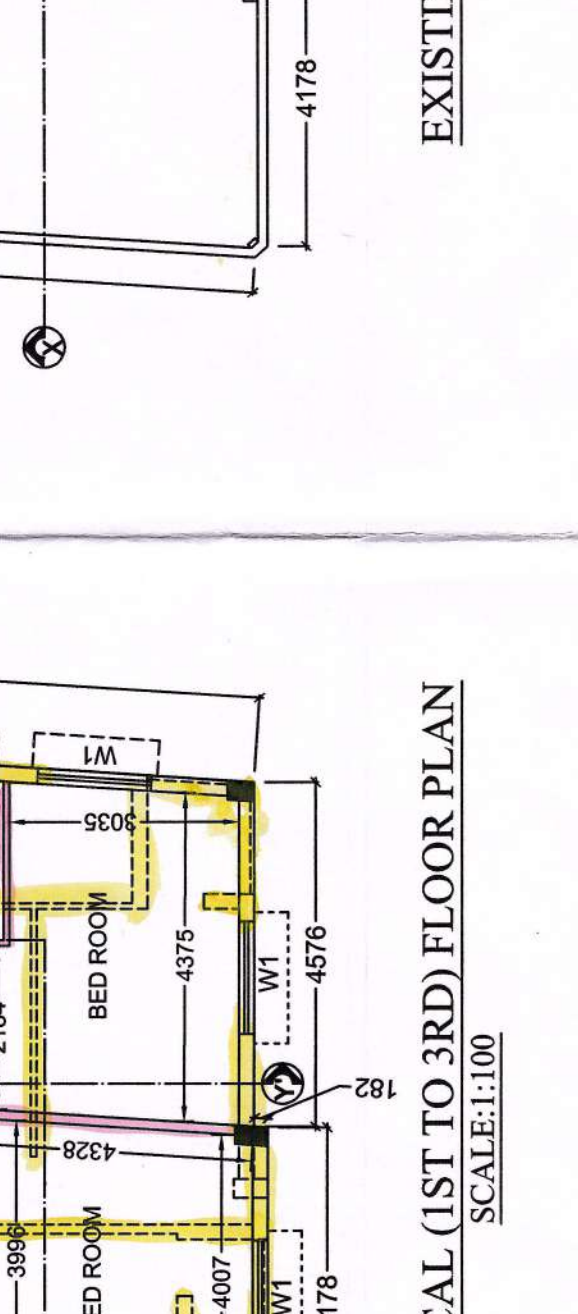
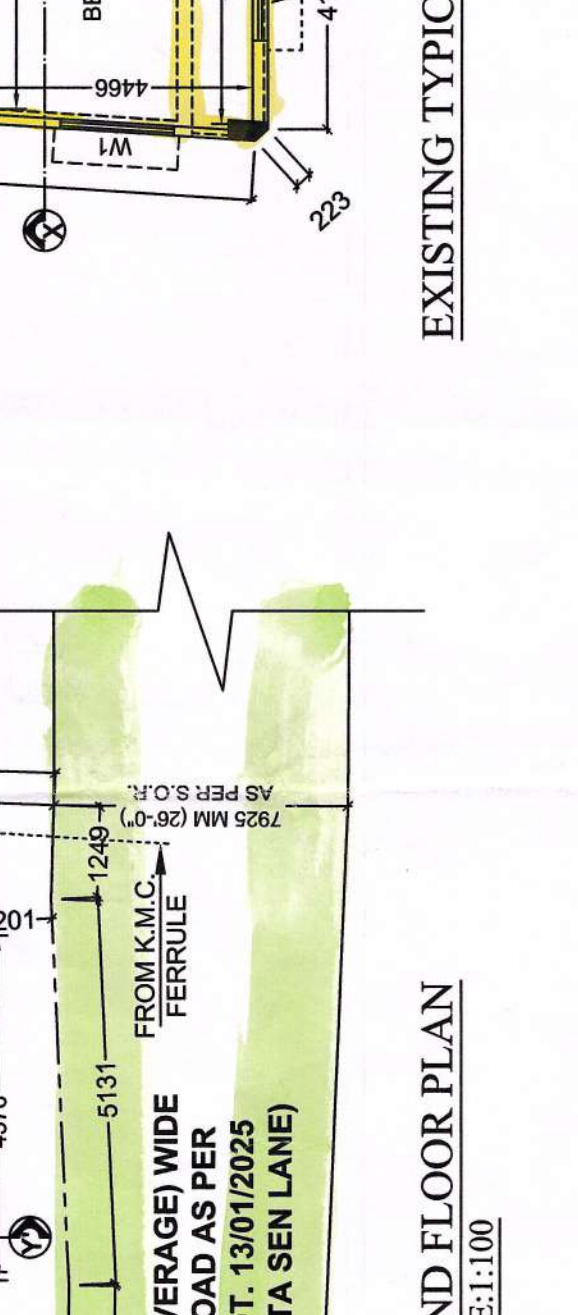
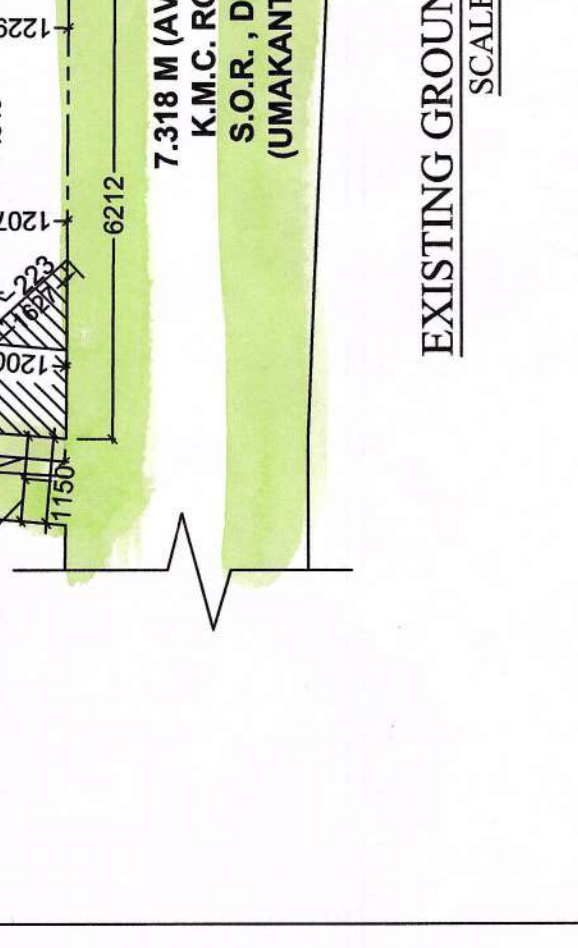
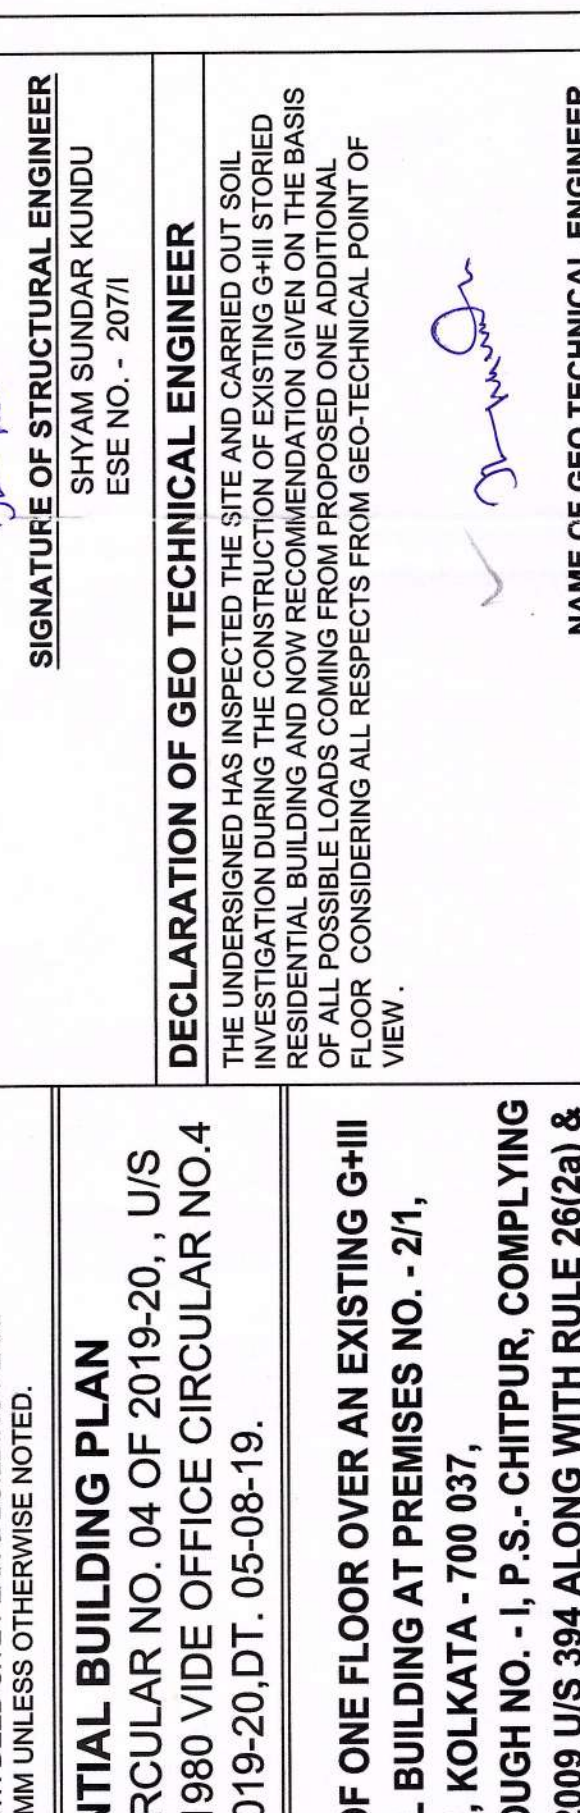
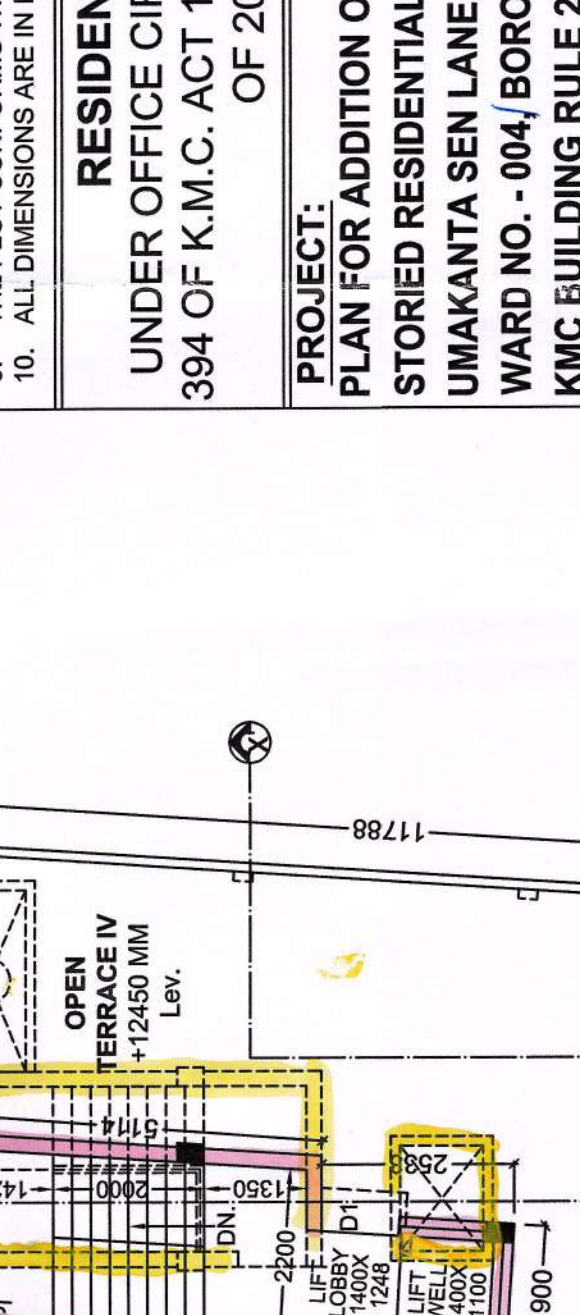
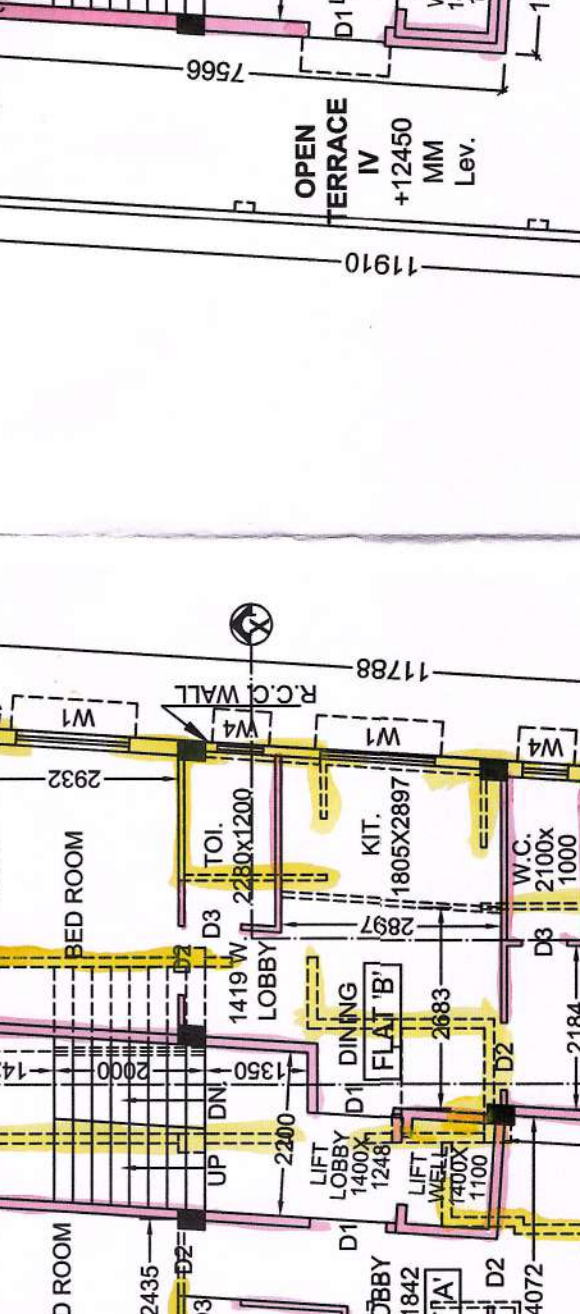
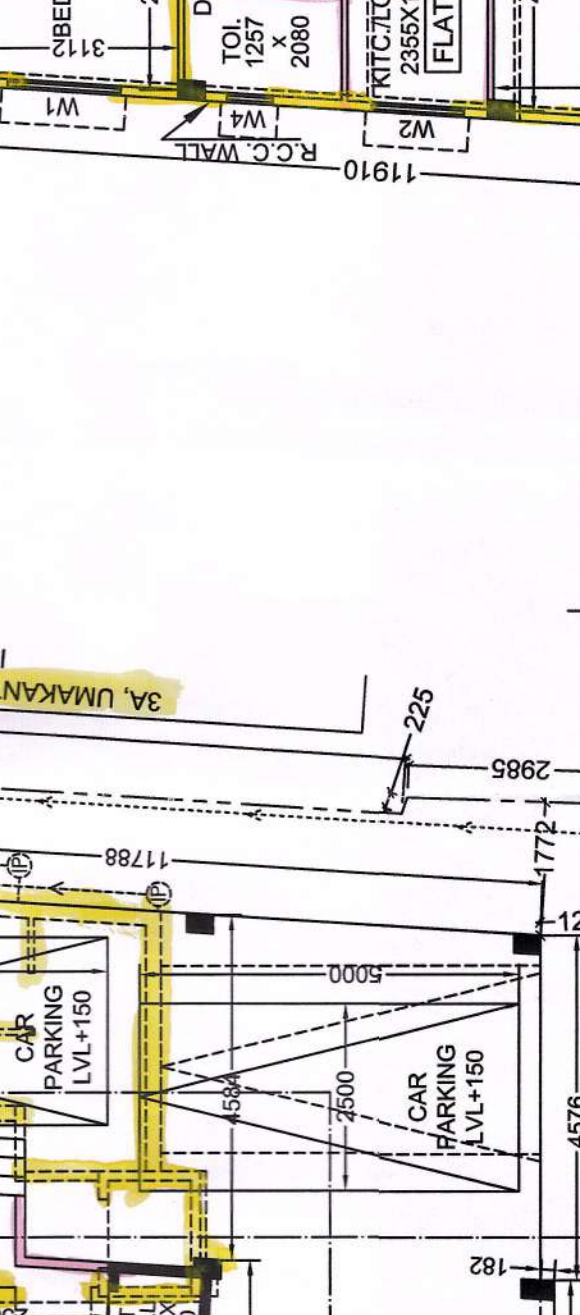
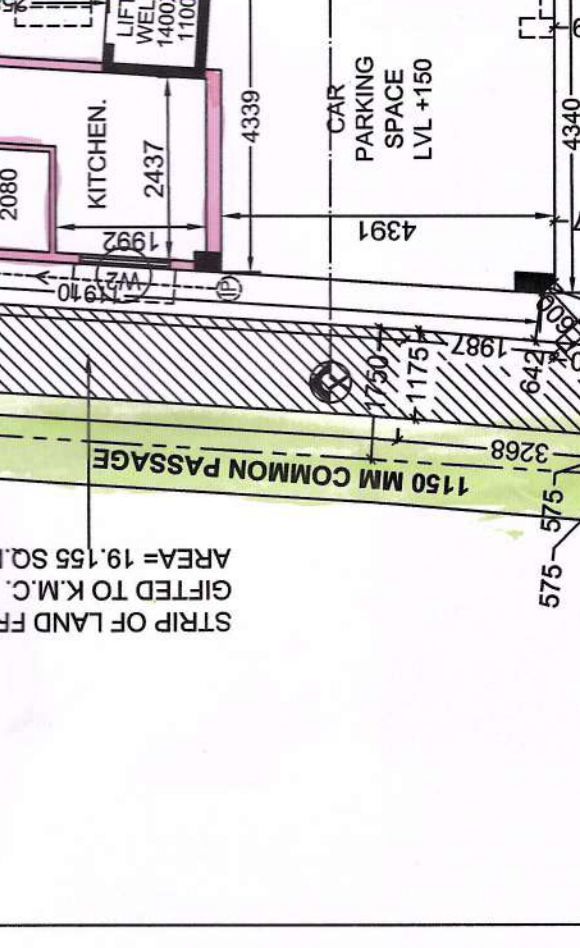
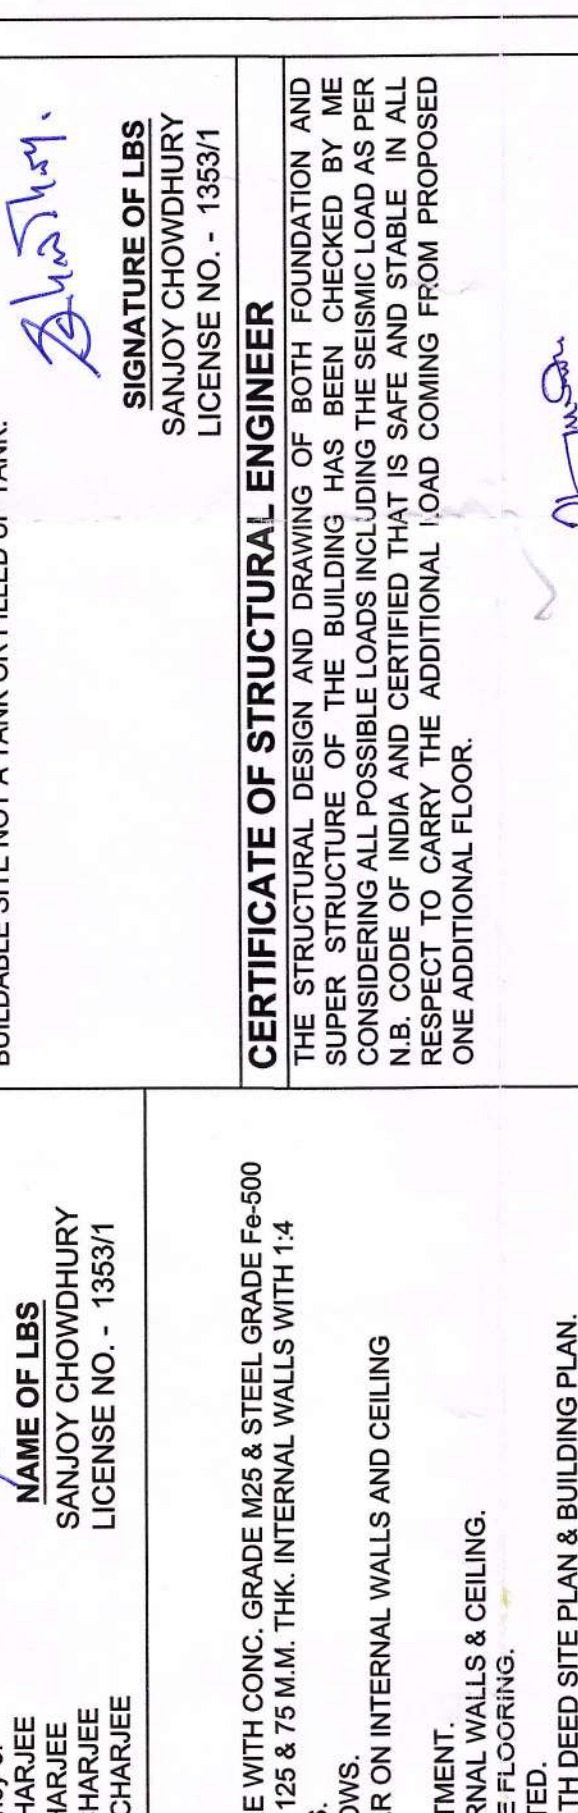
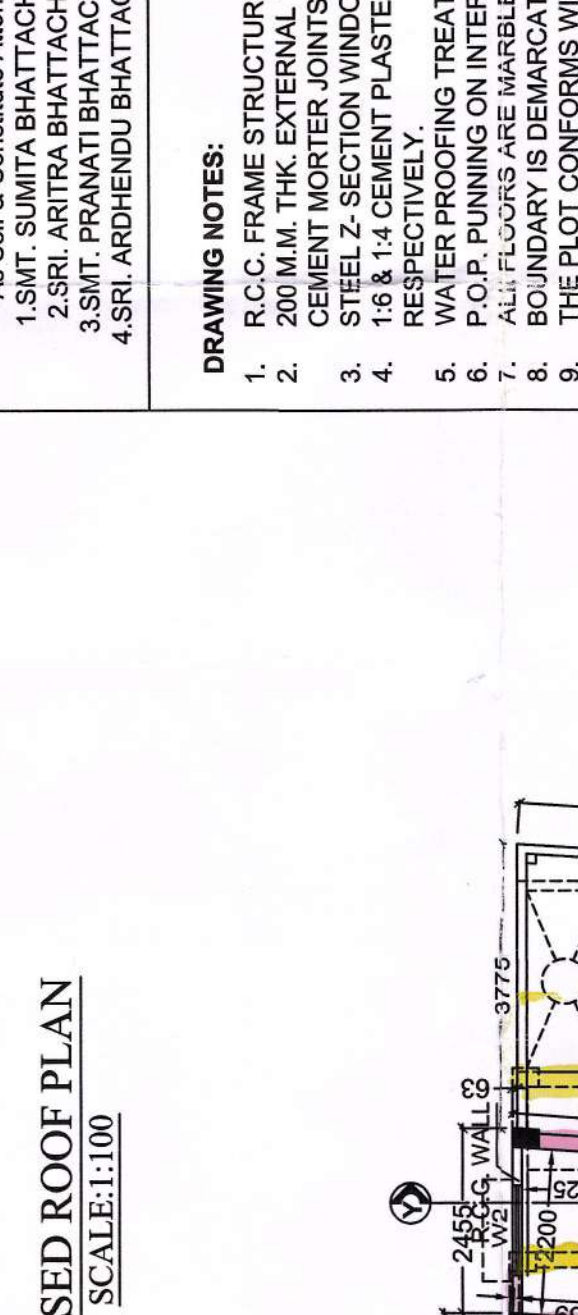
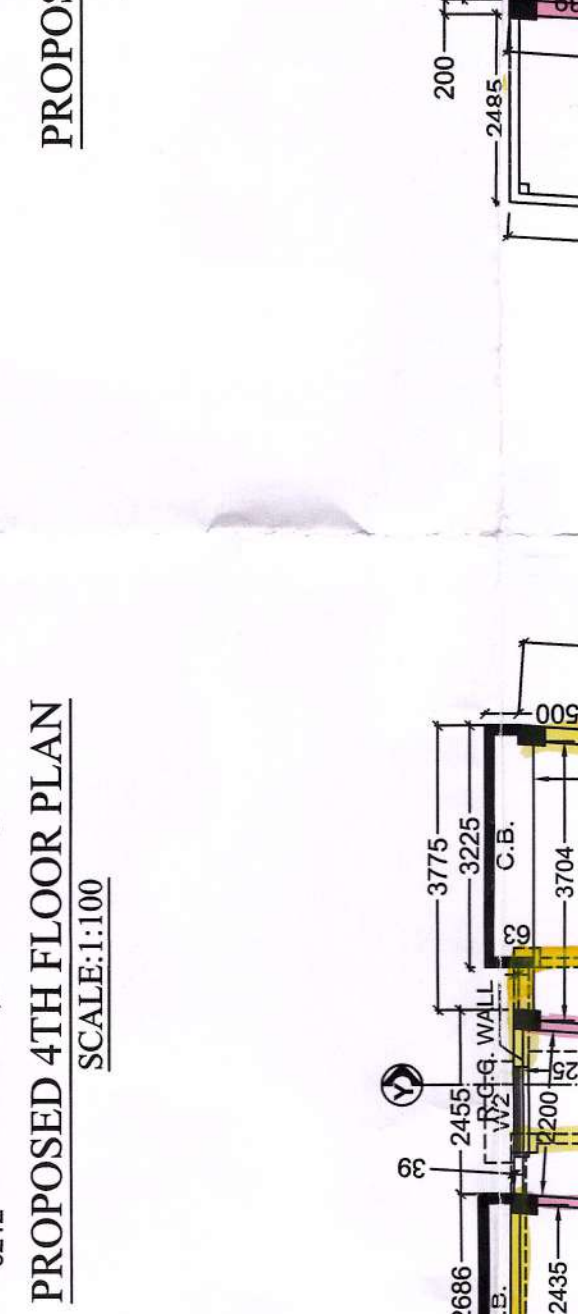
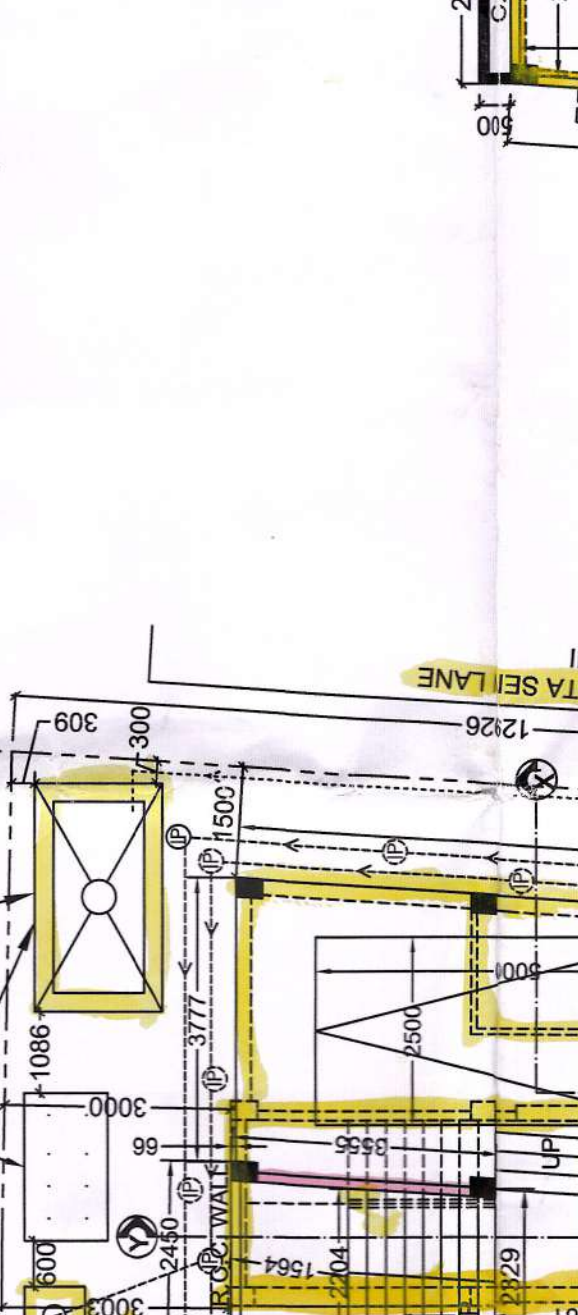
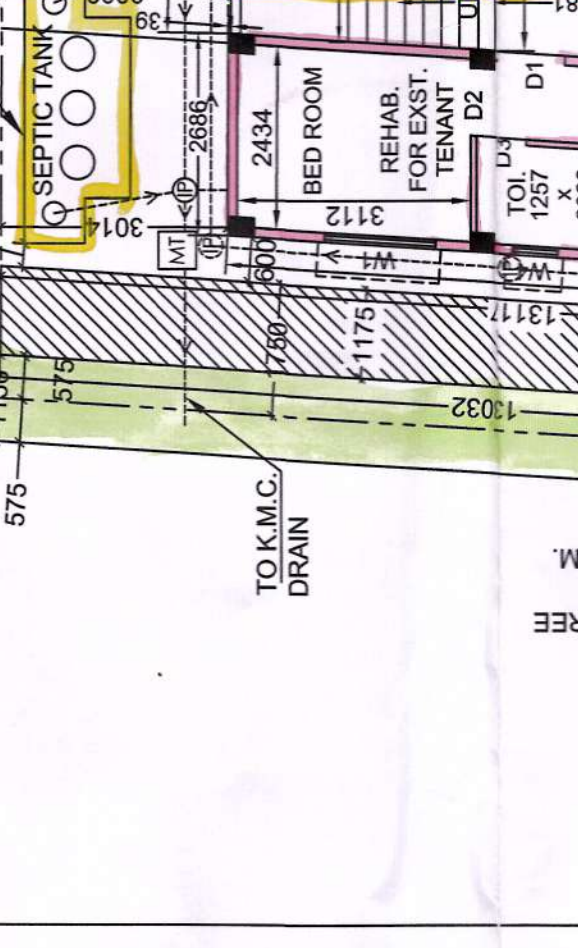
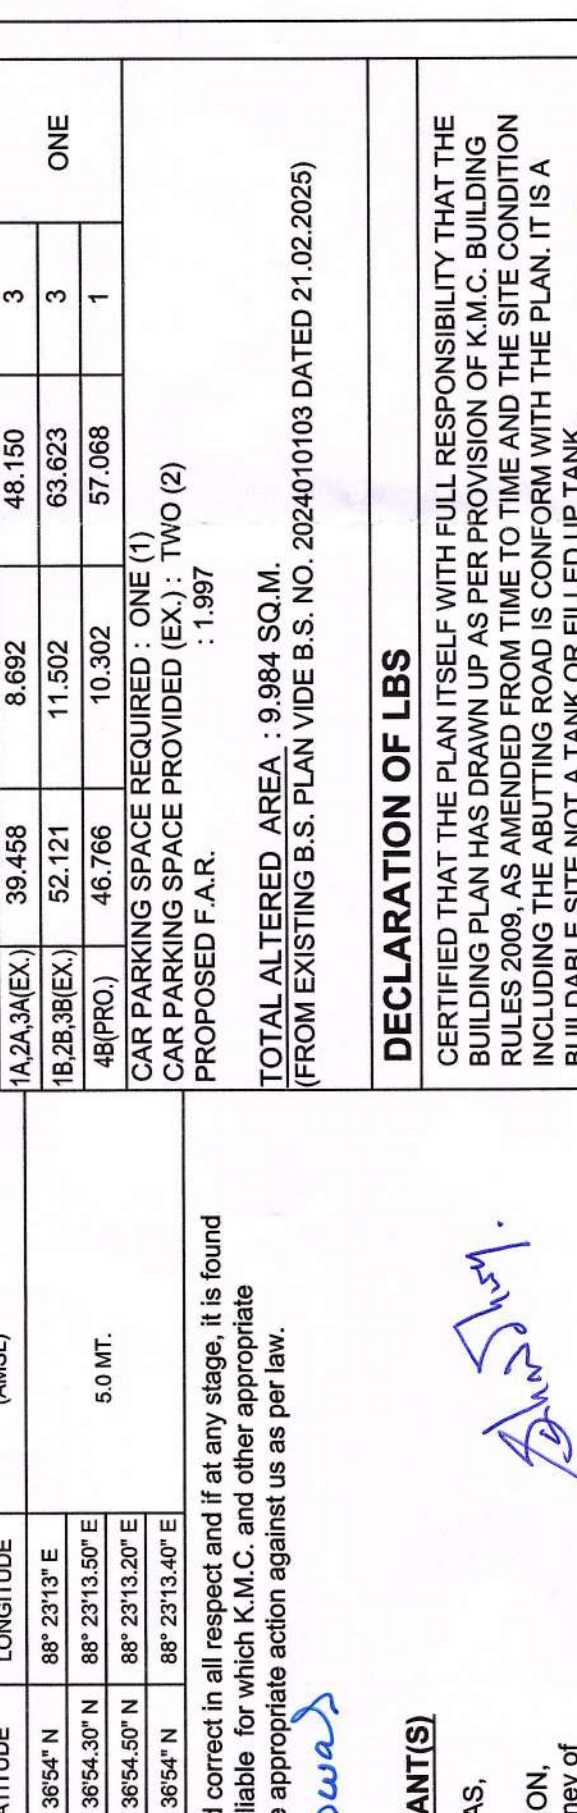
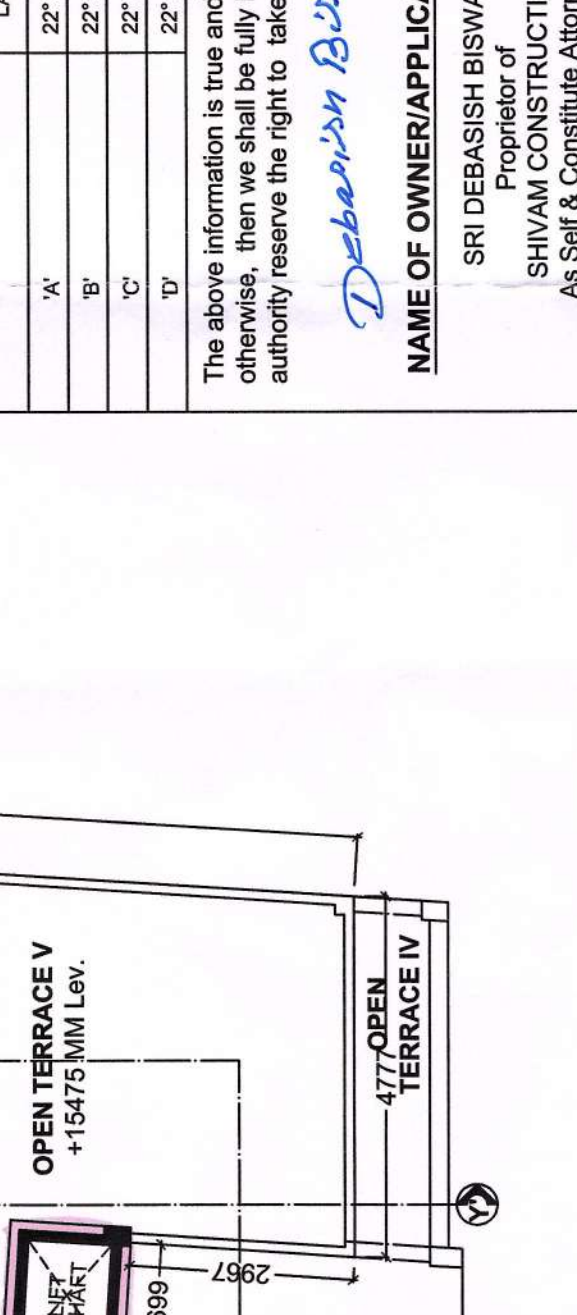
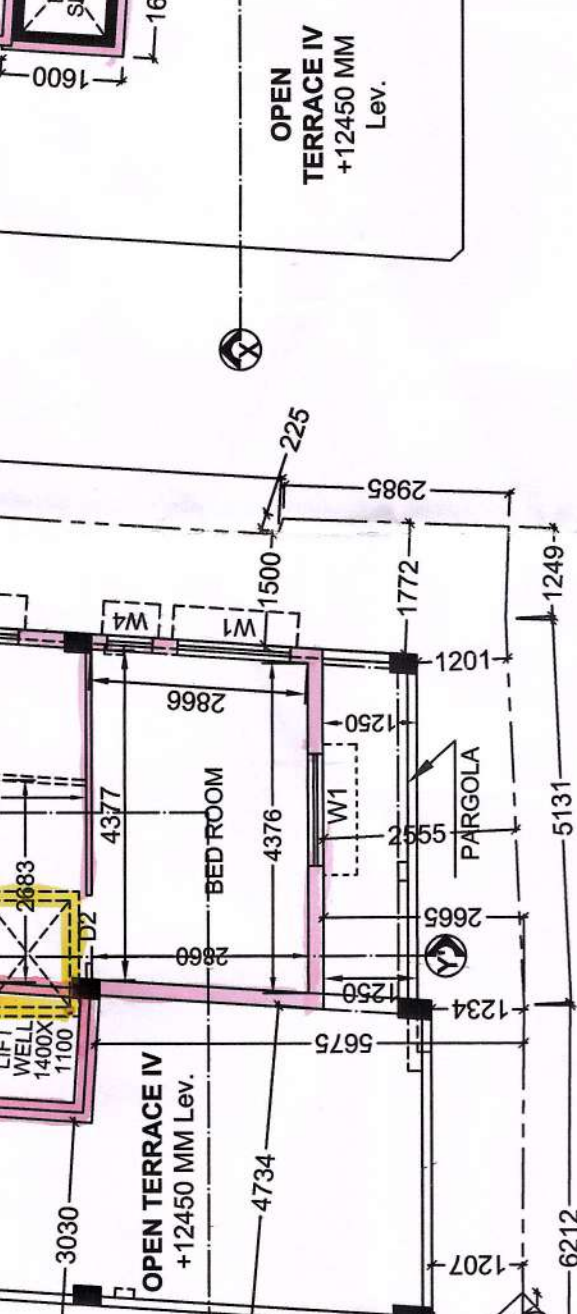
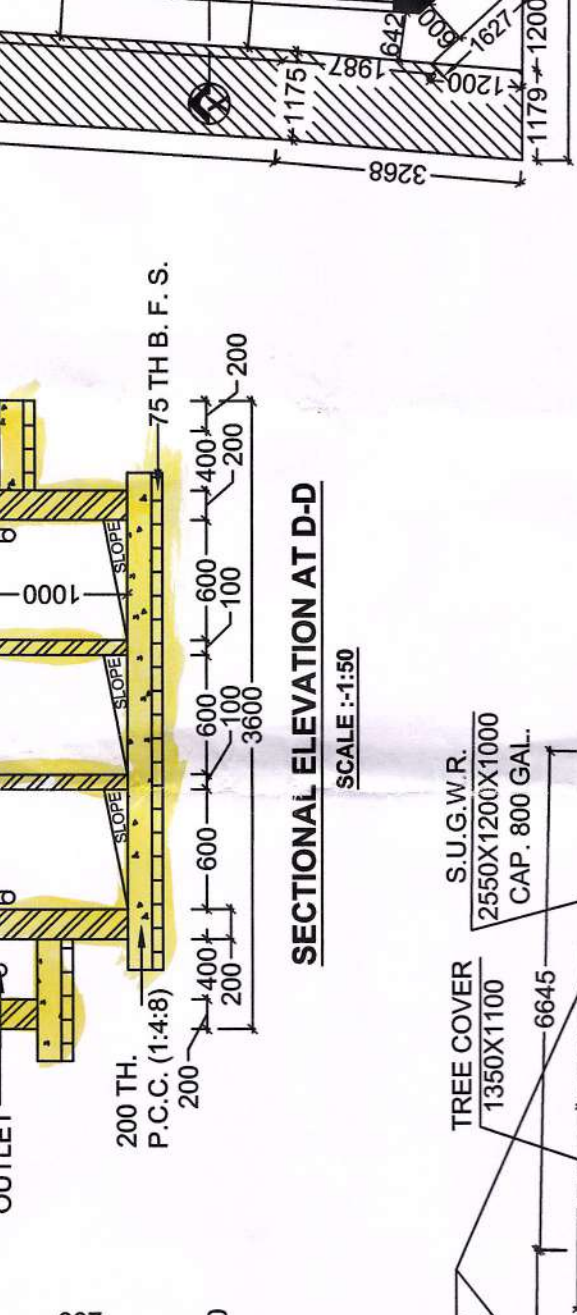
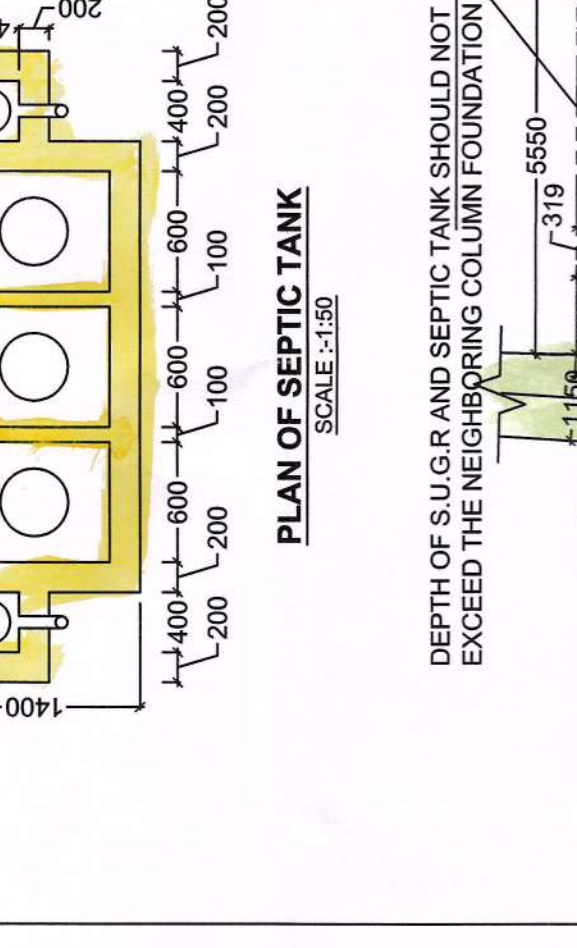
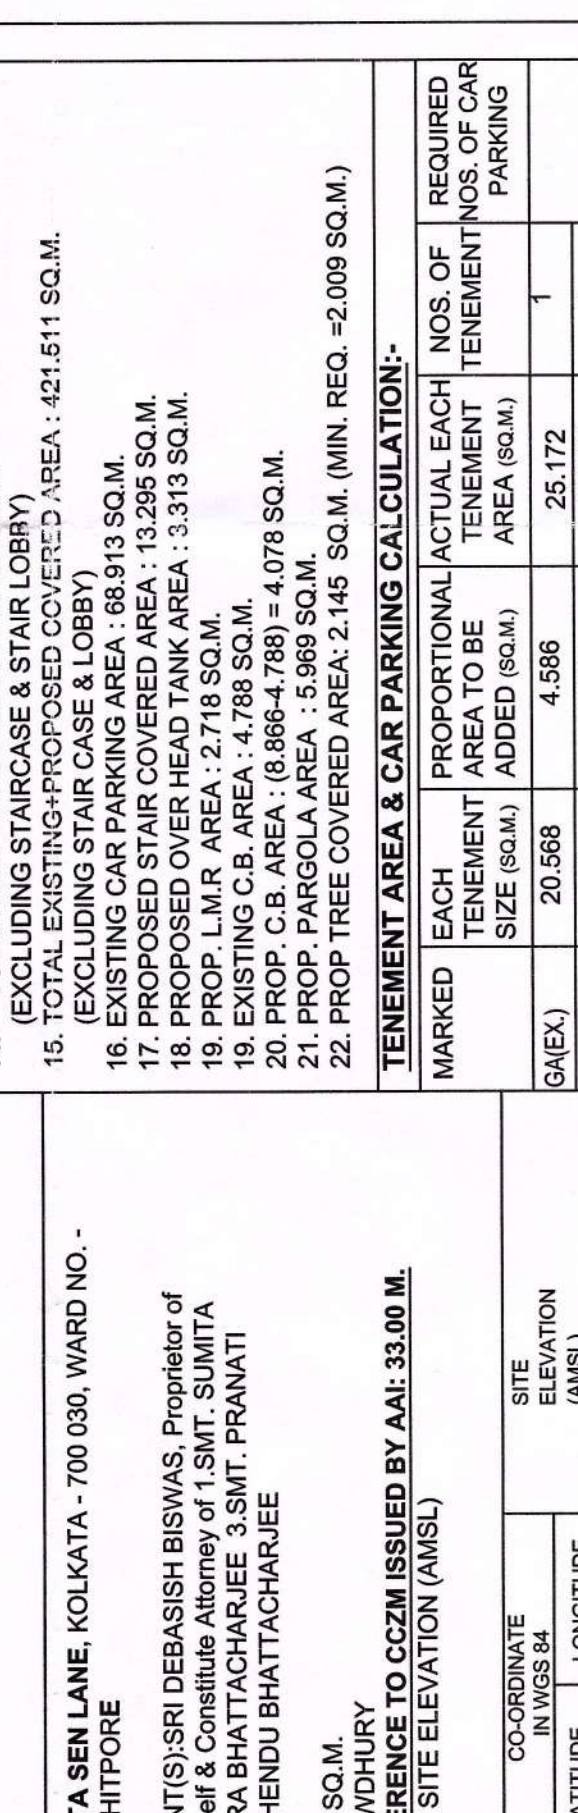
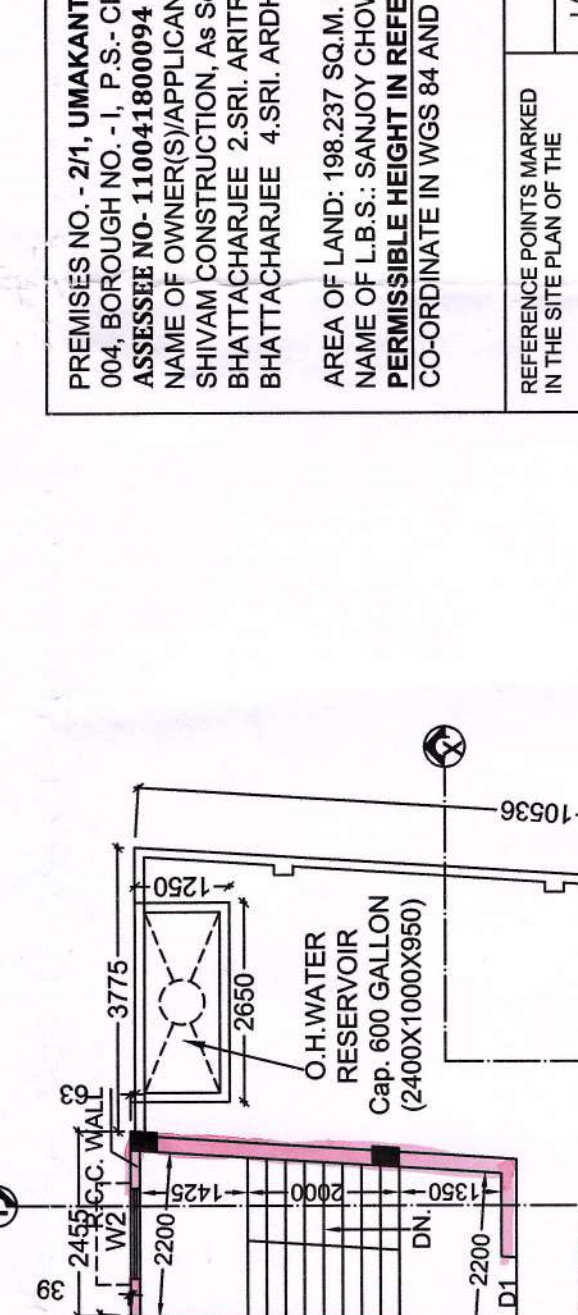
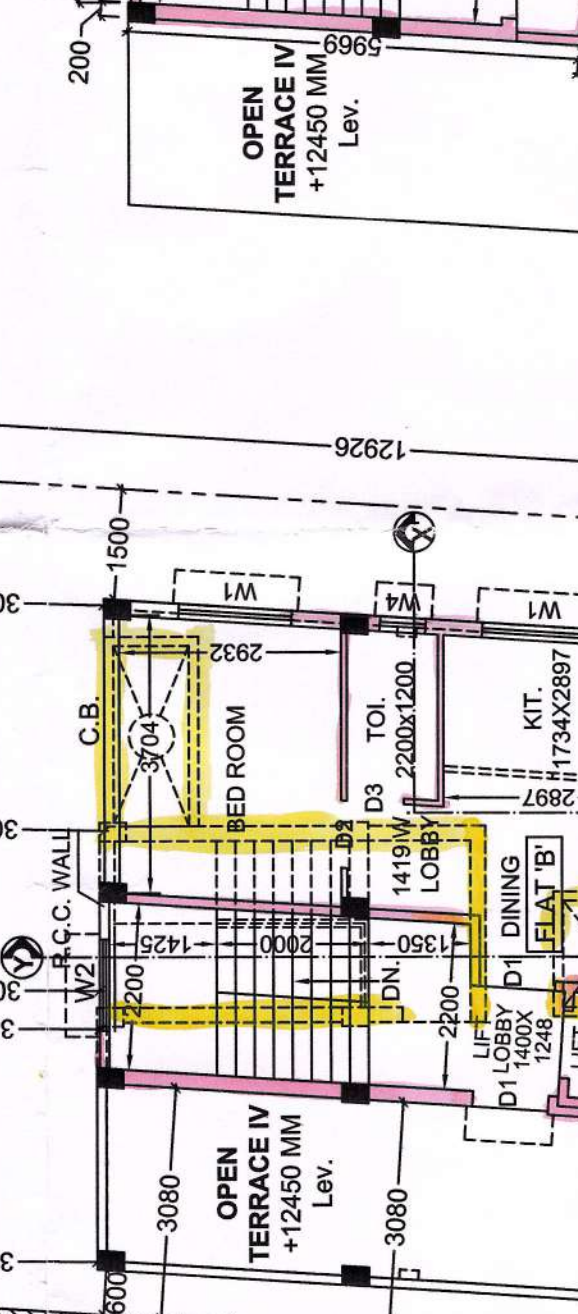
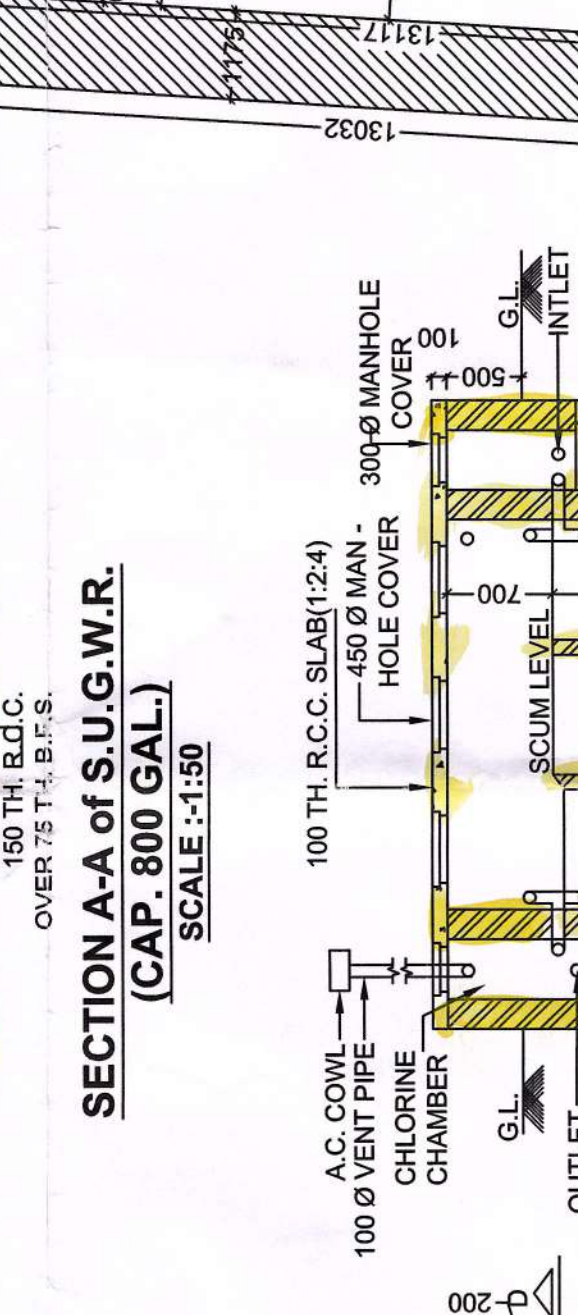
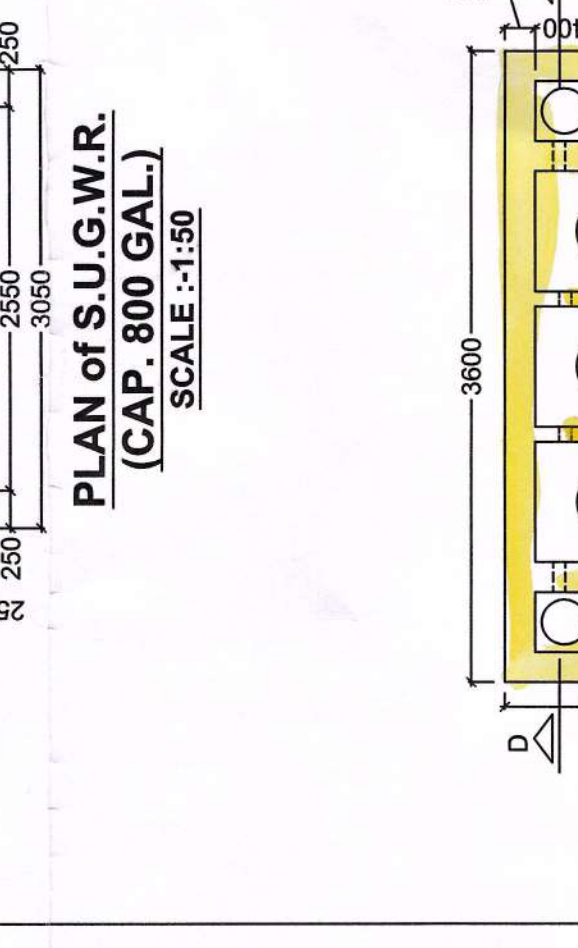
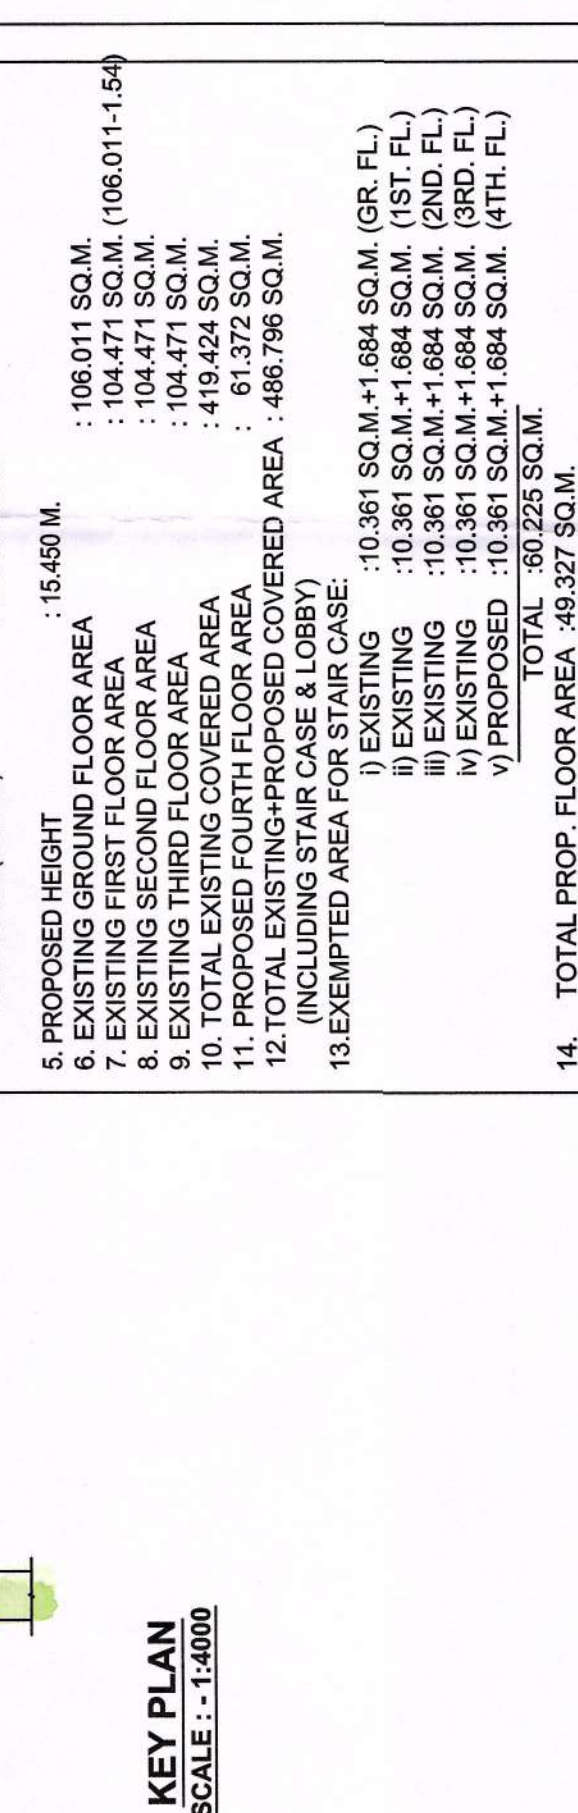
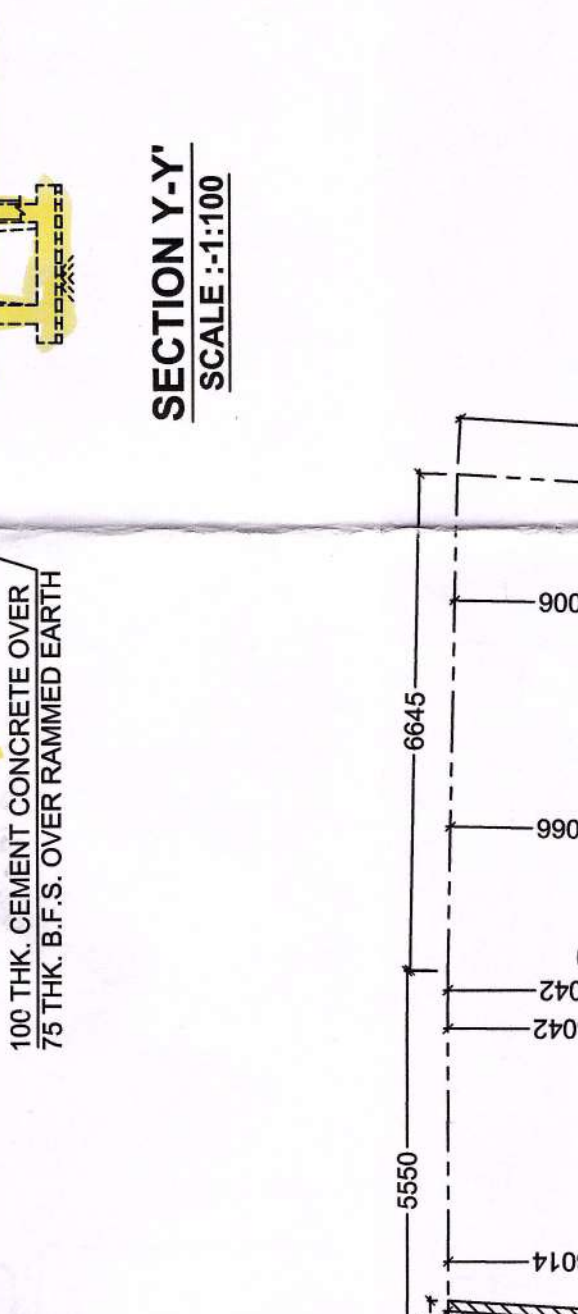
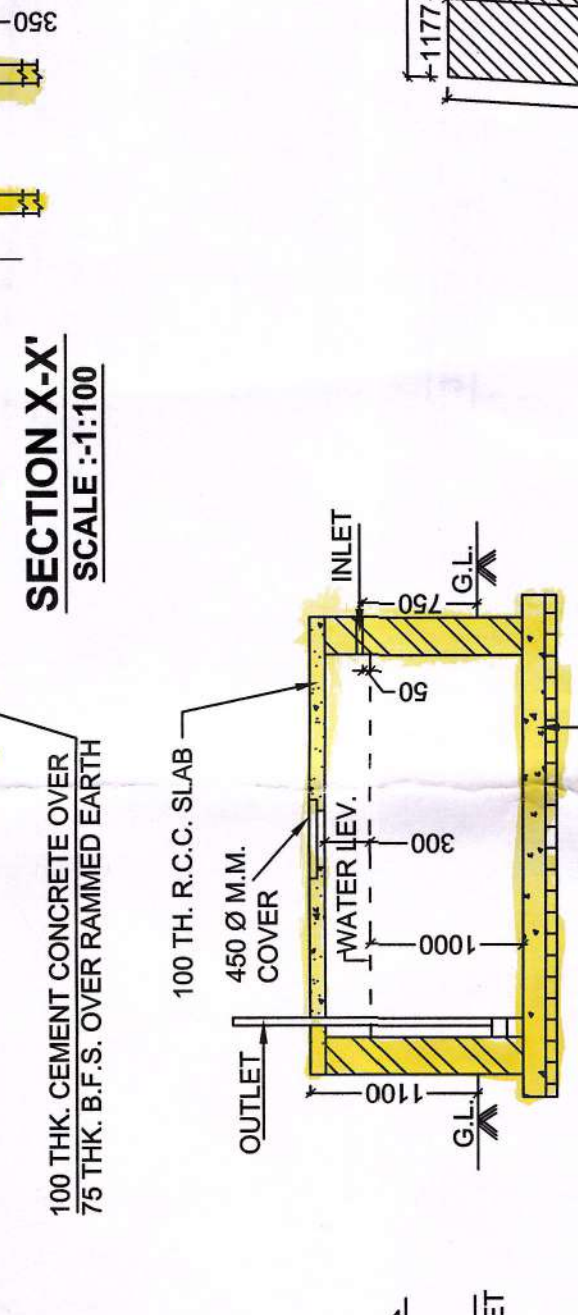
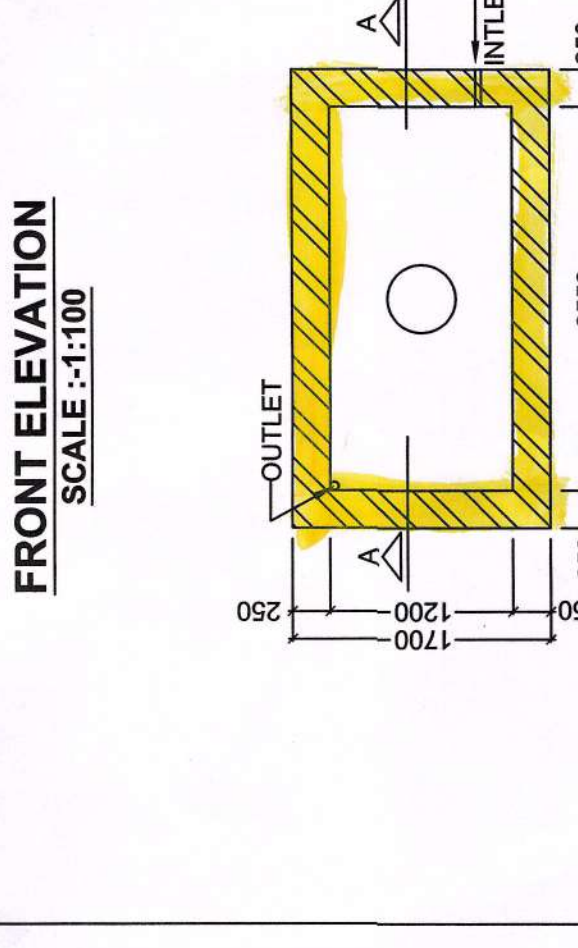
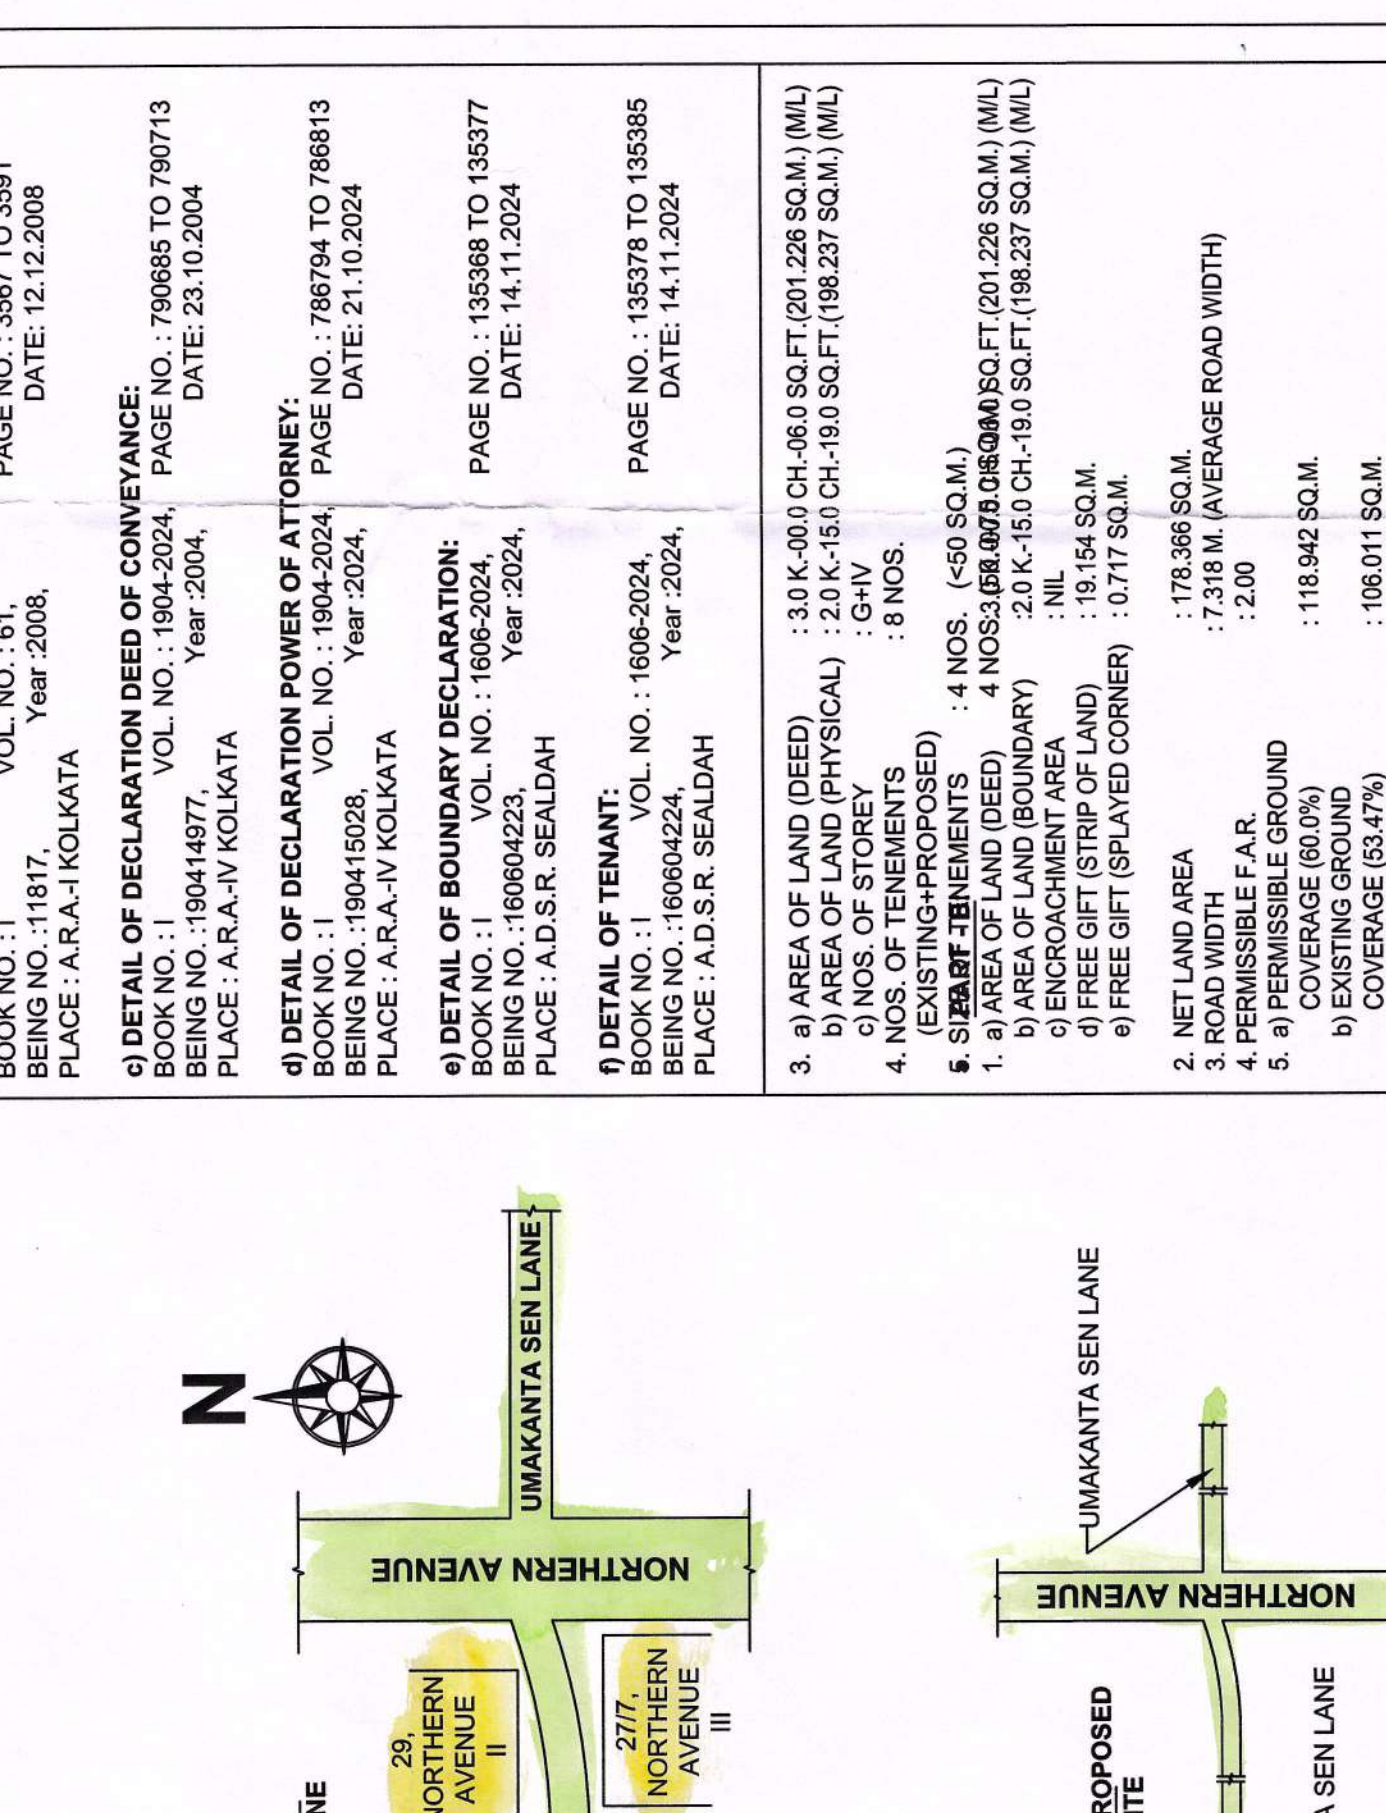
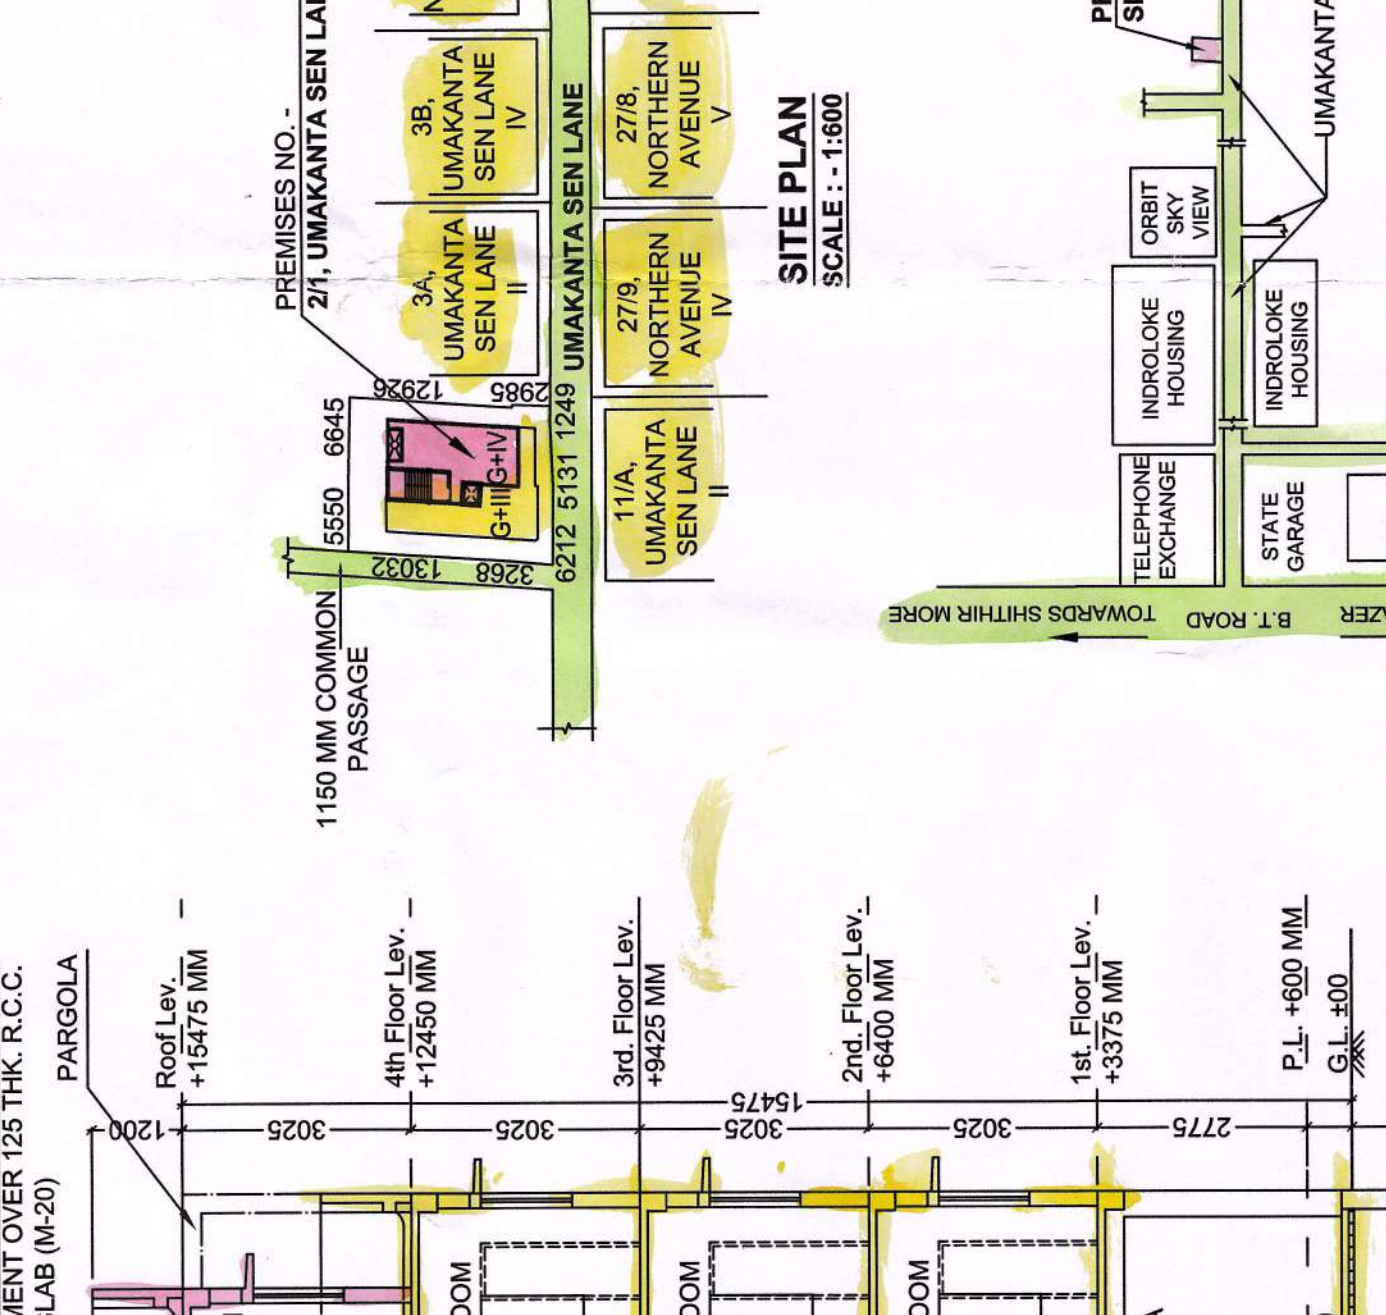
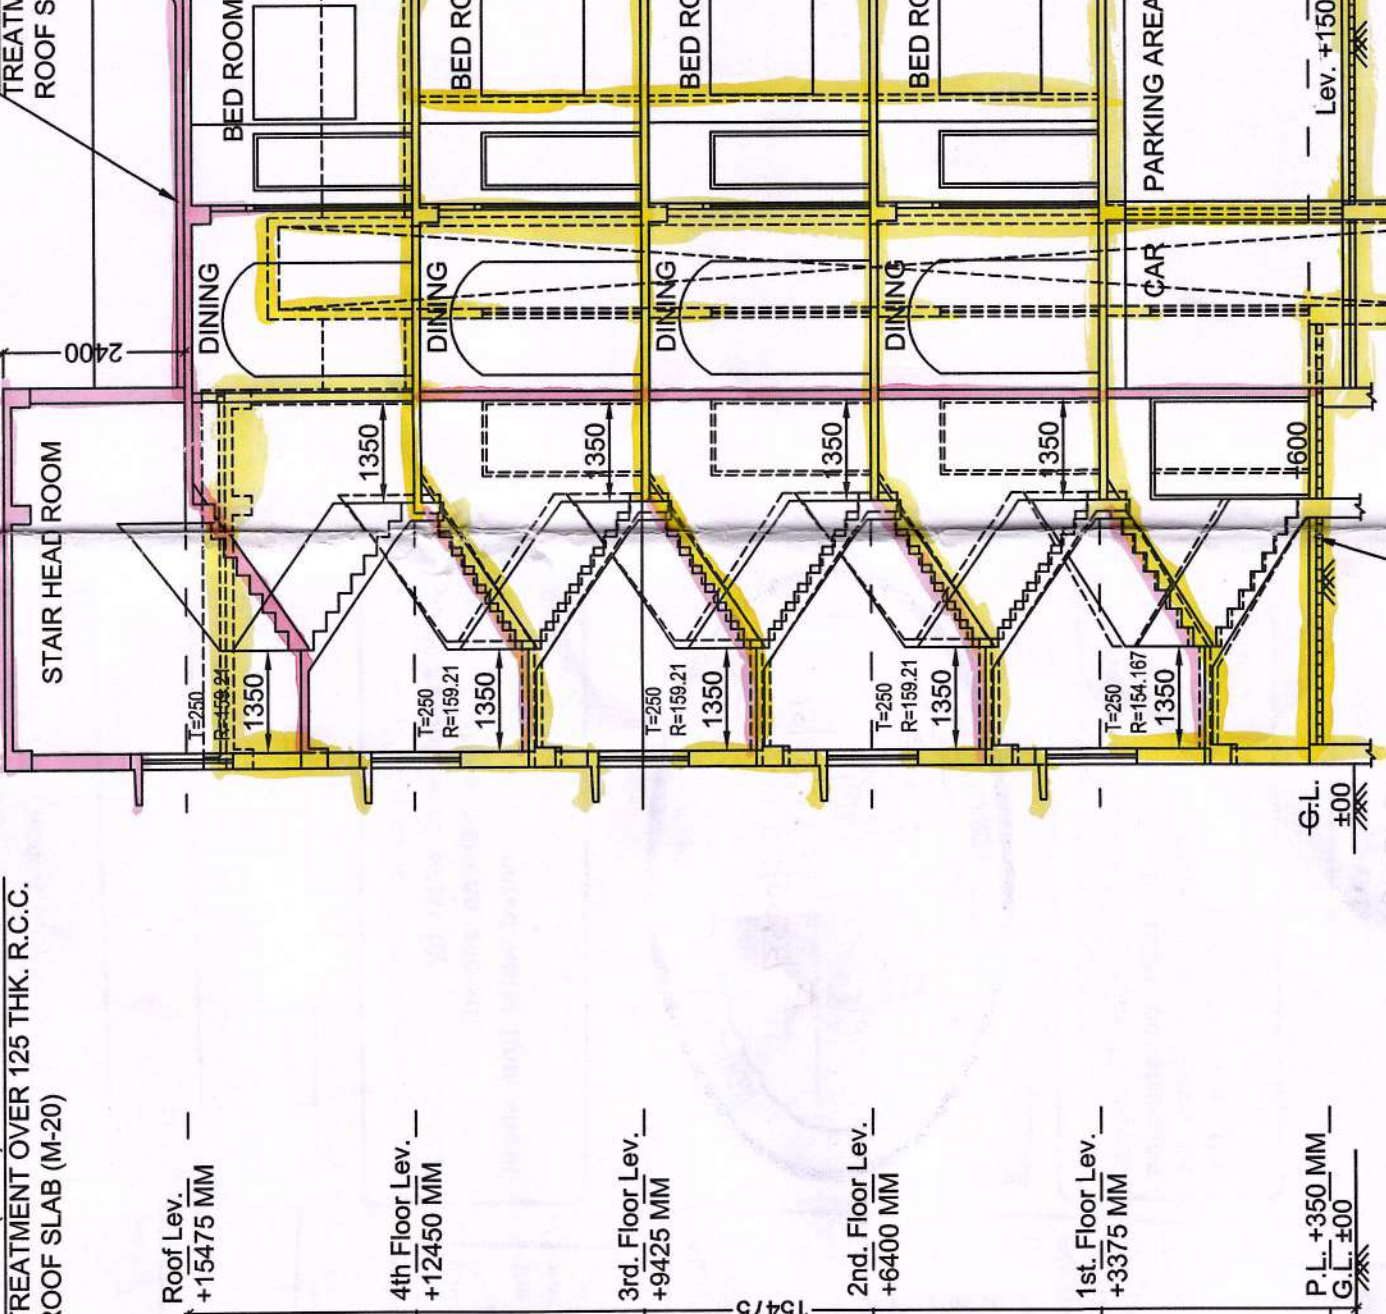
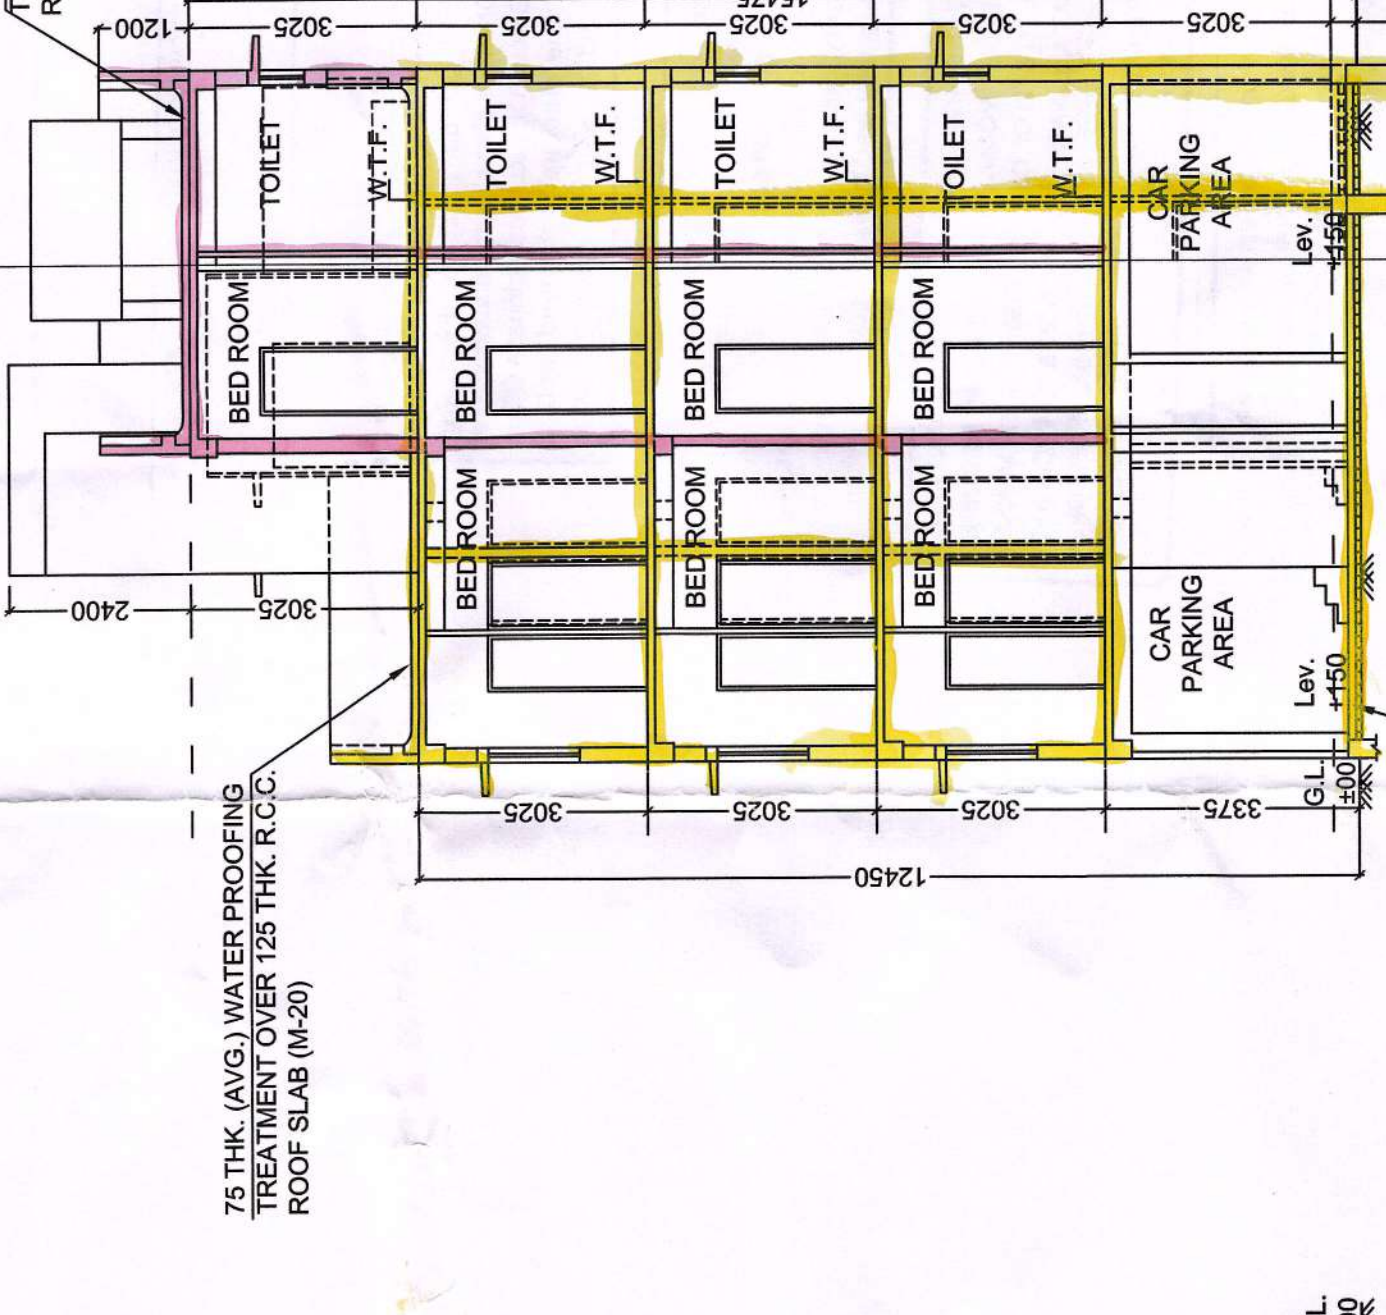
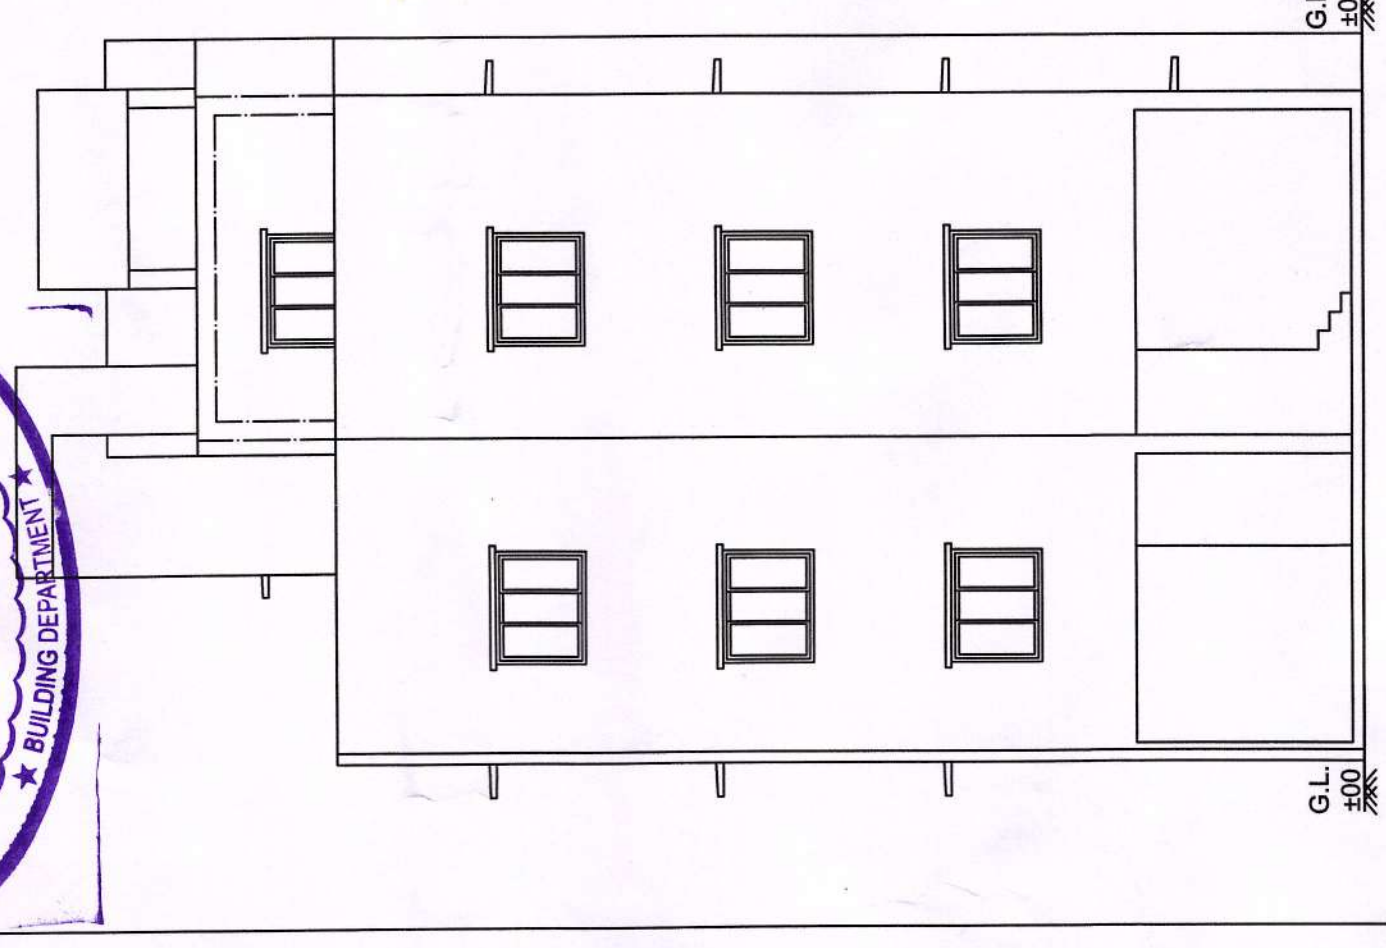
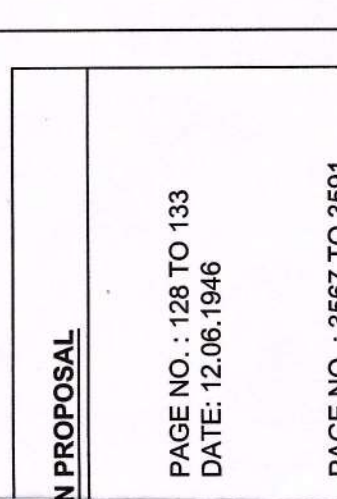
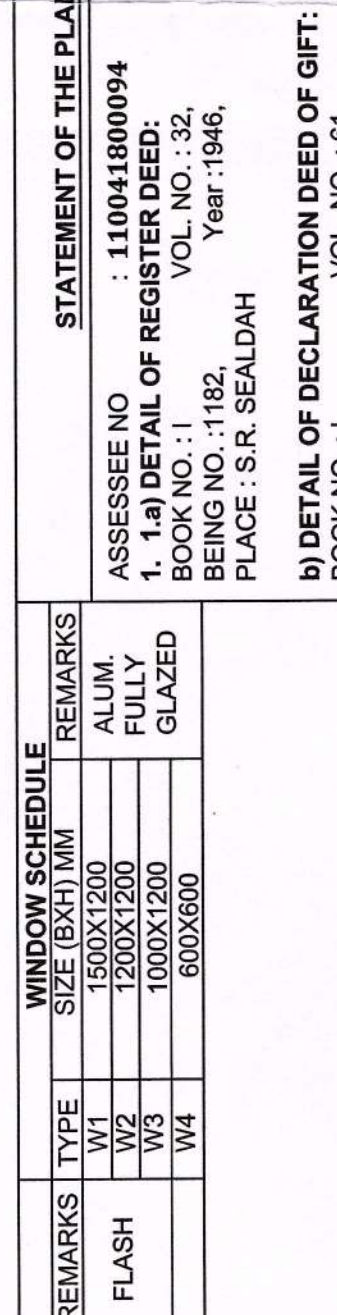
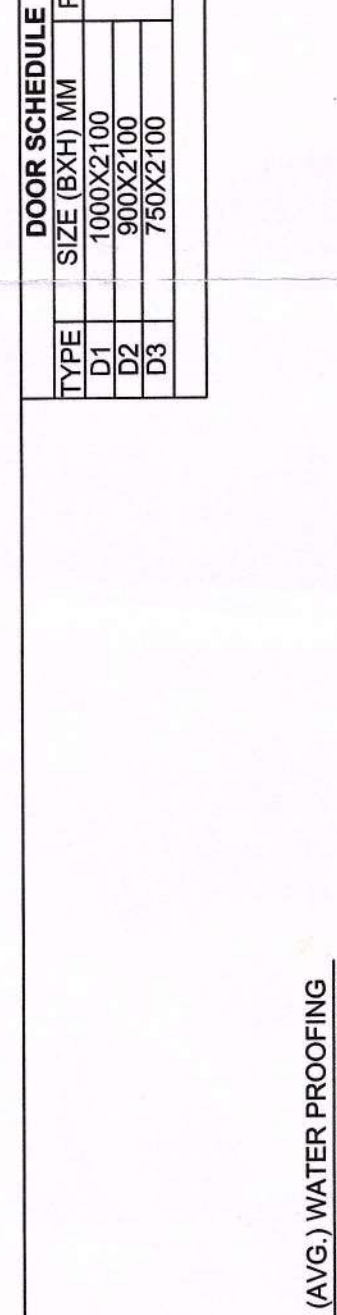
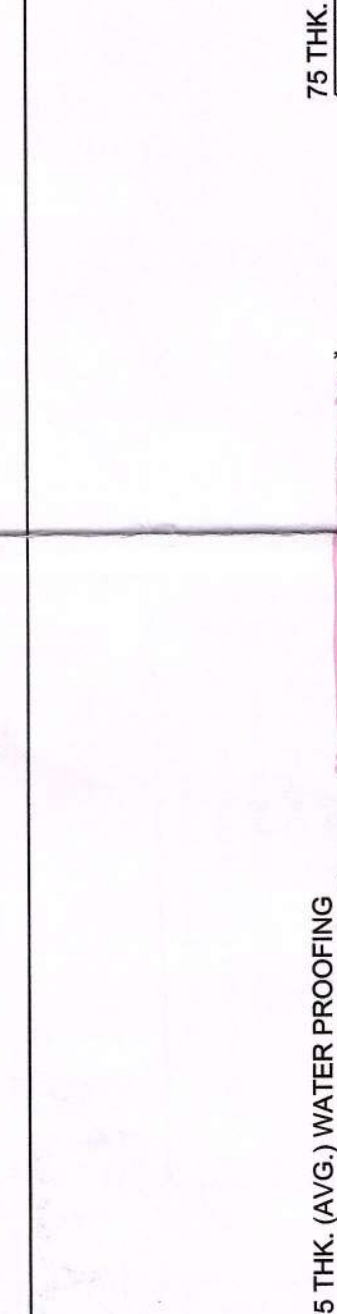
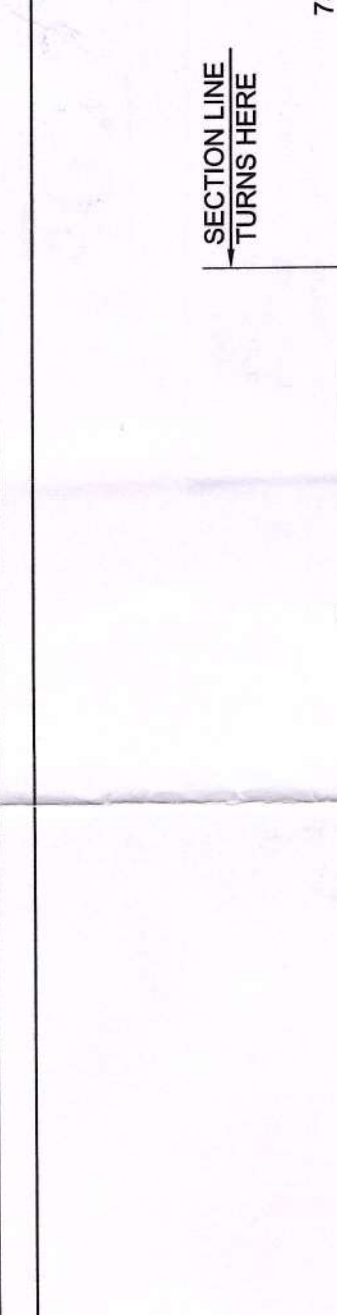


PARTY'S COPY

Before starting any construction the site must conform to the plans sanctioned and all the conditions as proposed in the plan should be fulfilled.
The validity of the written permission to execute the work is subject to the above conditions.

Non-Commencement of Erection/Re-Erection within Five year will Require Fresh Application for Sanction

A suitable pump has to be provided i.e. pump-in line for the distribution to the flushing cisterns and building incase unfiltered water from street main is not available.

No rain water pipe should be fixed or discharged on Road or Footpath. Drainage plan should be submitted at the Building Department before proceeding with the drainage work.



The building materials that will be stacked on Road/Passage or Foot-path for six months or after construction of 3rd Floor onwards shall be seized forthwith by the K.M.C. at the cost and risk of the owner.

THE SANCTION IS VALID UP TO 13/09/2025

OFFICE OF THE E.A. Eng. (BULD.)
Box No. 123
13 SEP 2025
BUILDING DEPARTMENT
K.M.C.

Design of all Structural Members including that of the foundation should conform to Standards specified in the National Building Code of India

CONSTRUCTION SITE SHALL BE MAINTAINED FREE FROM AIR POLLUTION ACCORDING TO UNDERSTANDING SUBMITTED AS PER AMENDMENT DT. 31.03.2019 VDE NO. 95/AM/004/4 BR-2017 OF SCHEDULE IV OF NAL BUILDING RULE 2009

Plan for Water Supply arrangement including SEMI L.I. G. S. S. Water supply should be submitted to the Office of the Ex-Engineer Water Supply and the sanction obtained before proceeding with the work of Water Supply any deviation may lead to disconnection/demolition.

CONSTRUCTION SITE SHALL BE MAINTAINED TO PREVENT MOSQUITO BREEDING AND TO PREVENT LITTERING IN SUCH MANNER SO THAT LITTERING COLLECTION & PARTICULARLY L.S. VATS, BASEMENT CURING SITES, OPEN RECEPTACLES ETC. MUST BE EMPTIED COMPLETELY TWICE A WEEK.

All Building Materials to necessary & construction should conform to the standard specified in the National Building Code of India.

The sanction refers to the proposed portion shown in red and the Executive Engineers makes no admission as to the correctness of the plan.

RESIDENTIAL BUILDING

DEVIATION WOULD MEAN DEMOLITION