


Proposed Project at Mouza - Burdwan, J.L. No-30, R.S. Plot No-7406, 7408, L.R. Plot No-8708, 8710, R.S. Khatian No-2131, 2130, L.R. Khatian No-14827, 14828, 14829, 14830, Holding No-80, Ward No-29, at Mahalla-1 No B T Lane, under Burdwan Municipality, P.S.-Burdwan Sadar, District-Purba Bardhaman

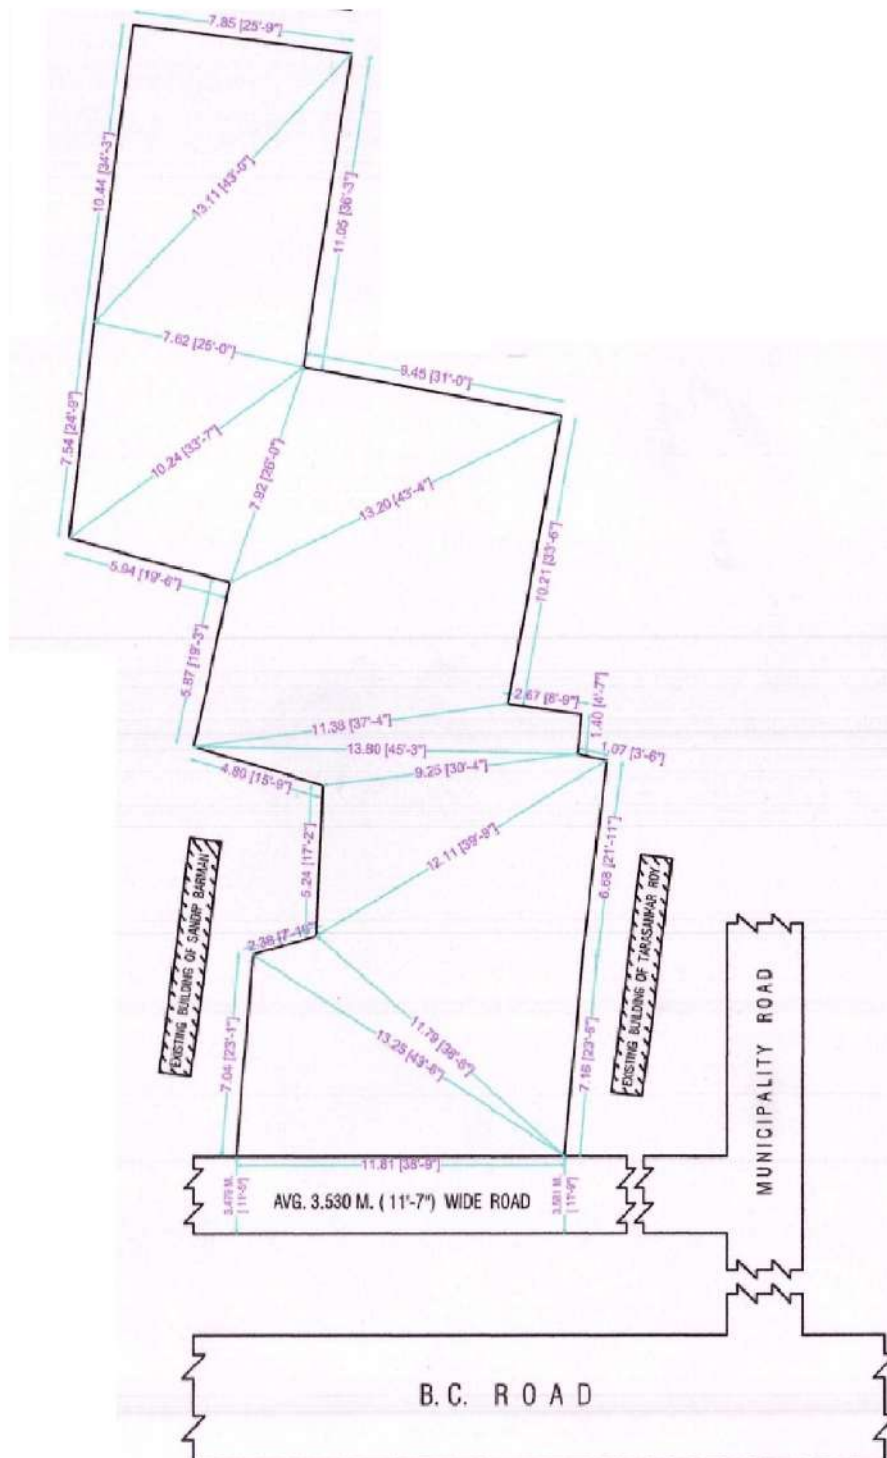

LATITUDE : 23.237268
LONGITUDE : 87.851935

Dream House Construction

Nelufar Yasmin

Partner

SIGNATURE OF OWNER