


Proposed project at Mouza-Taljuli, J.L. No-239, R.S. Plot No-498, 506, 507 & 508, L.R. Plot No-611, 615, 616, 623, 624, 625, 626, 627 & 628, Ward No-28, under Kharagpur Municipality, P.S.-Kharagpur Town, District-Paschim Medinipur

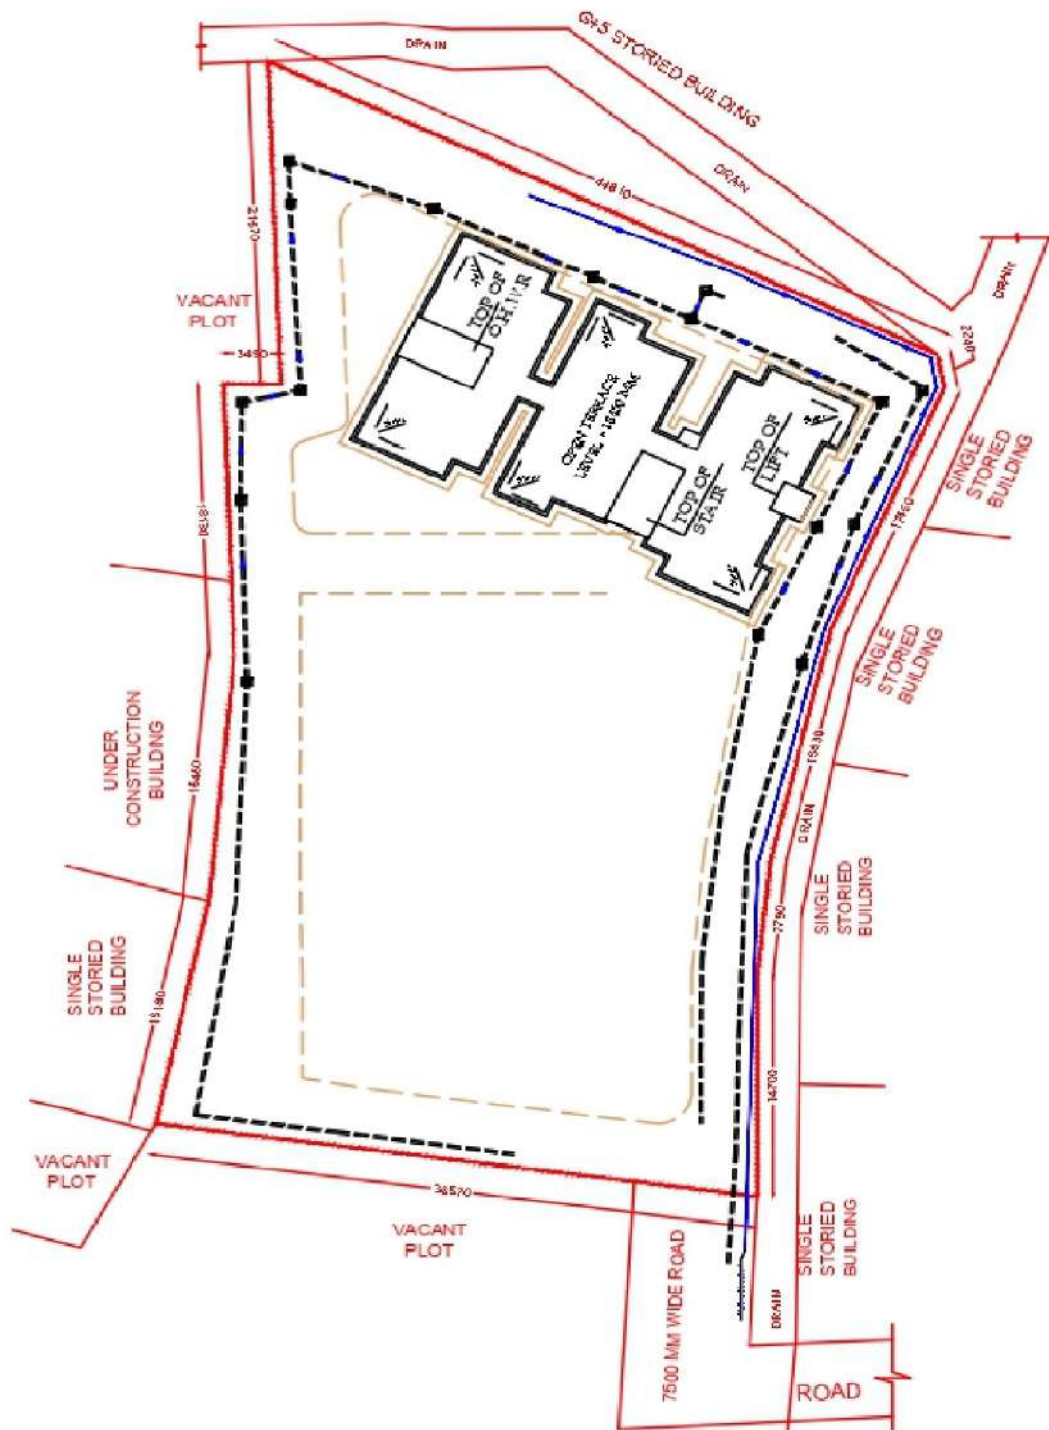

LATITUDE : 22.390630
LONGITUDE : 87.285799

SARITHA CONSTRUCTIONS

K. Shiva Shankar Das
Partner

SIGNATURE OF OWNER