
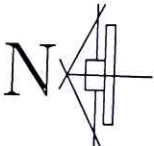


SITE PLAN WITH LATITUDE & LONGITUDE OF PREMISES NO -37 BALLYGUNGE PARK , WORD NO - 65 , BOROUGH -VII KOLKATA - 700019

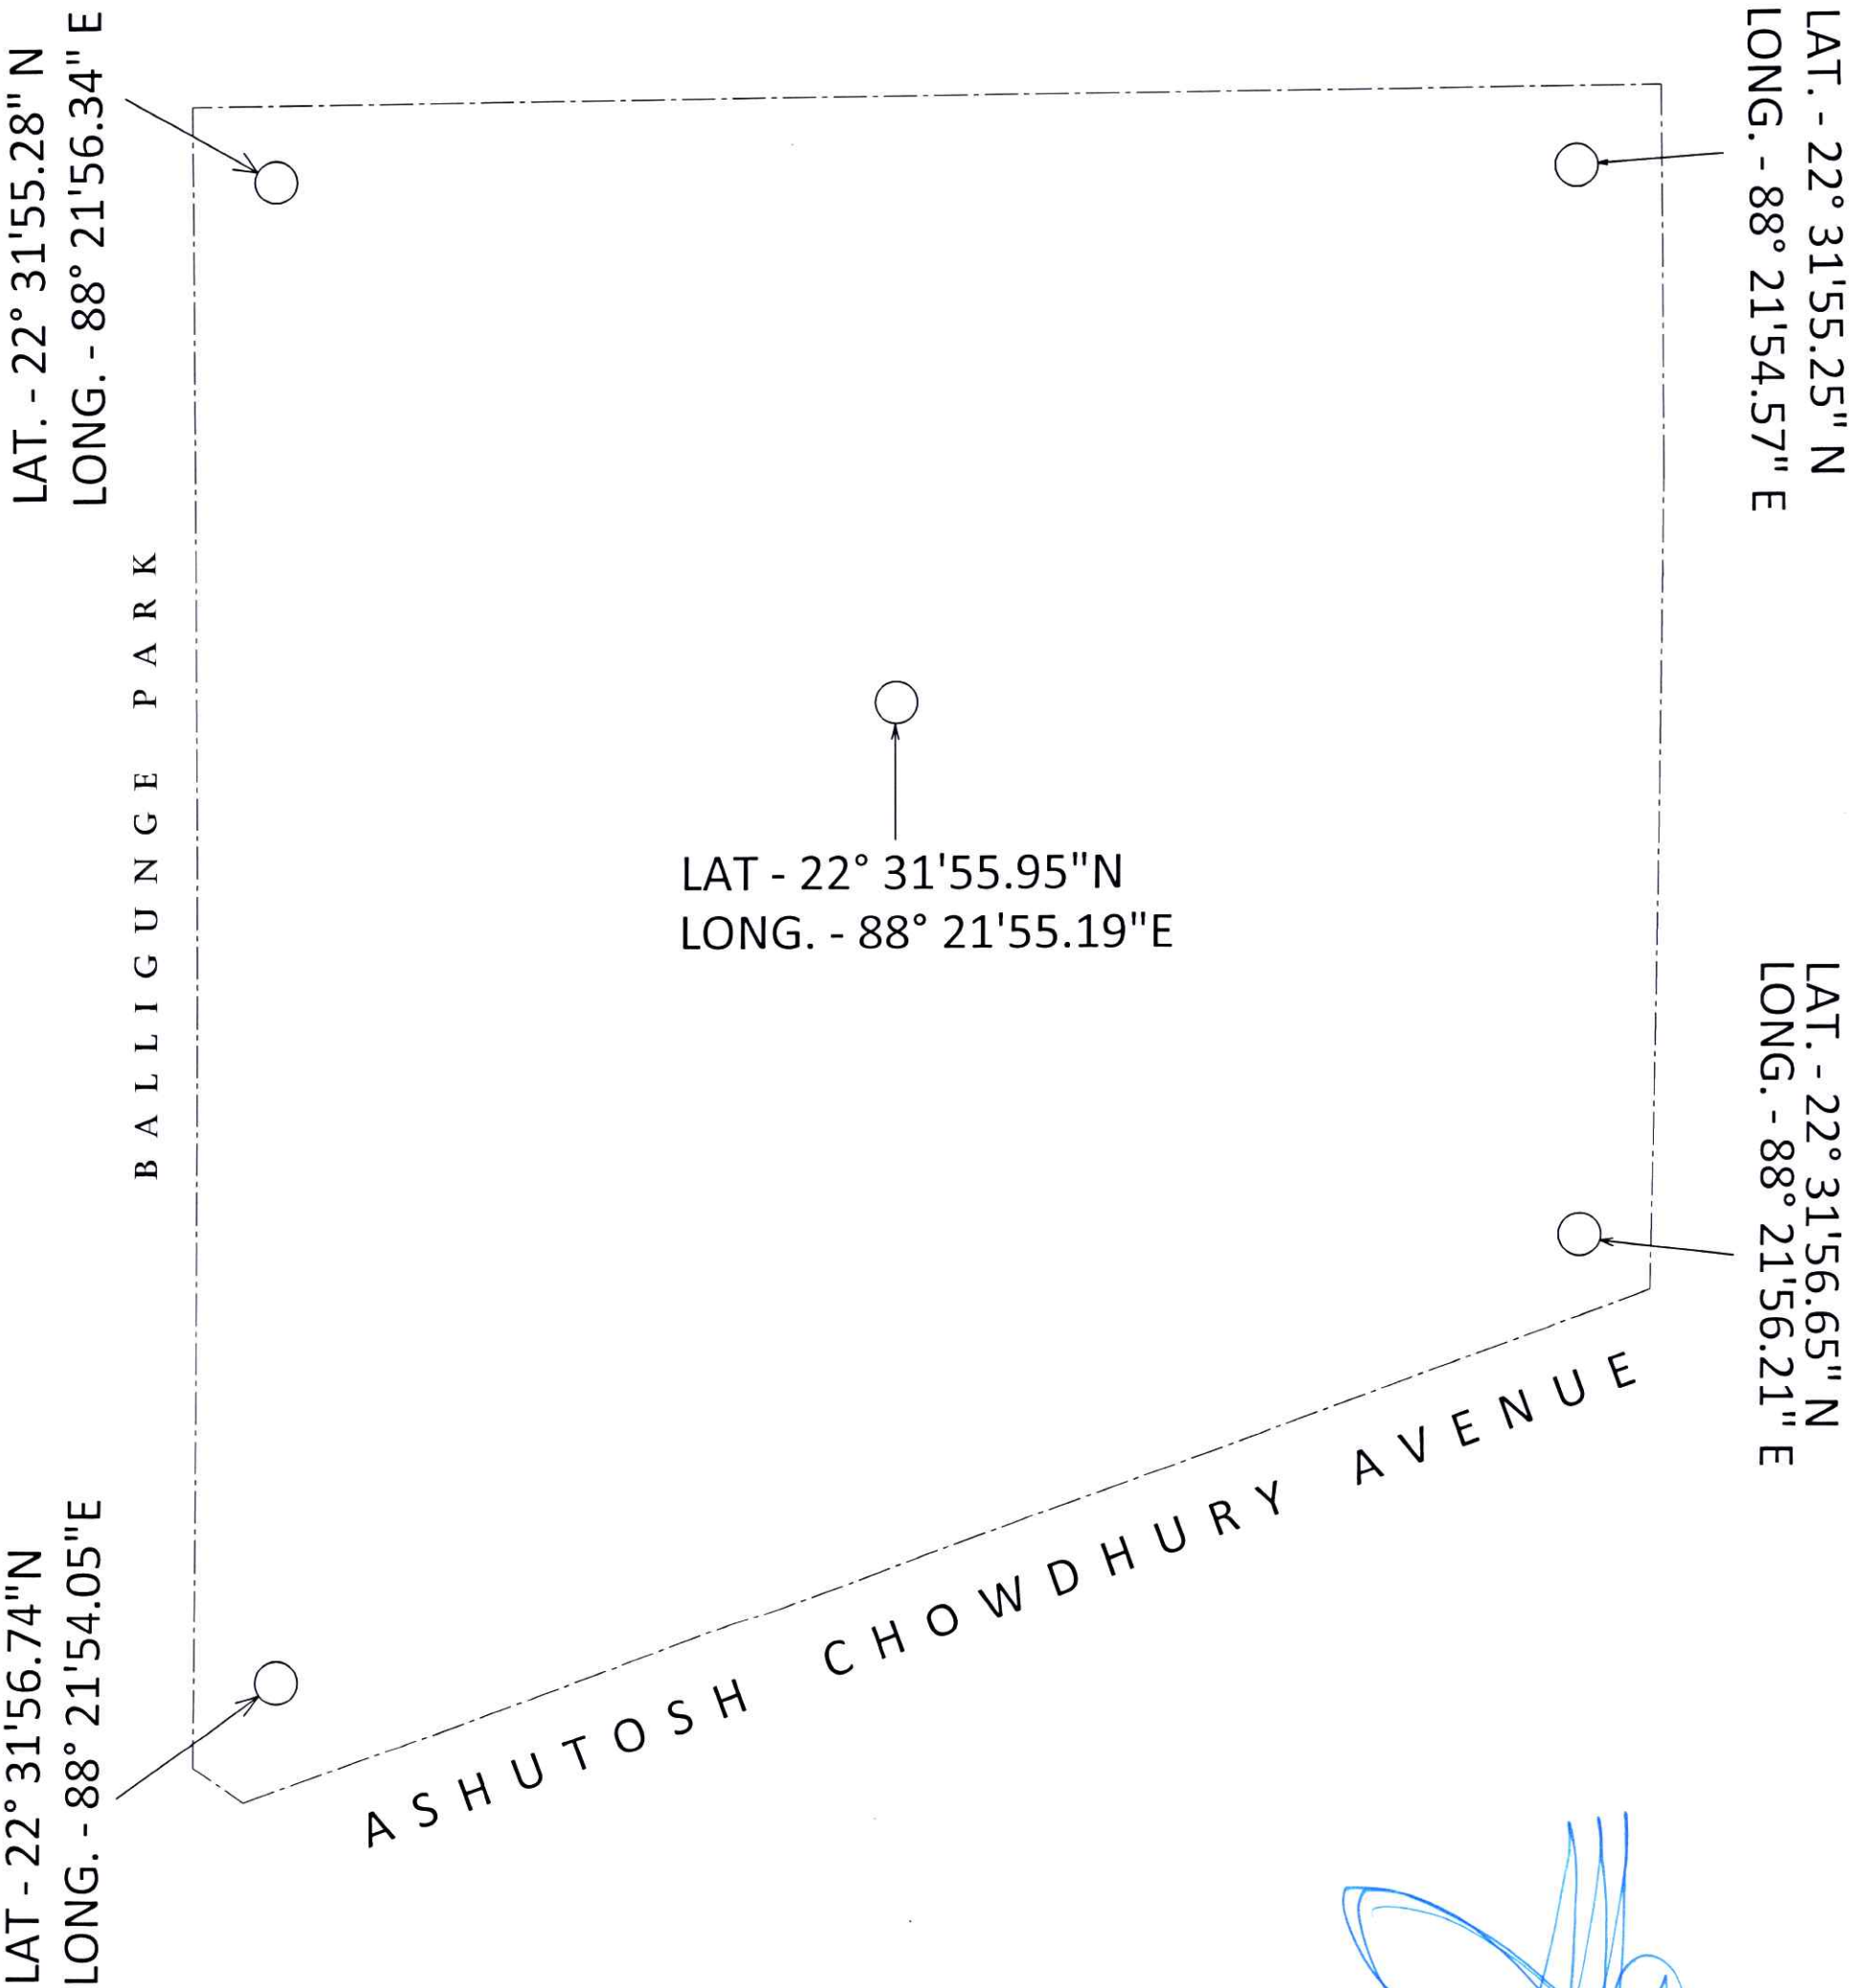

SCALE - 1:500

HARSH SANON
COUNCIL OF ARCHITECTURE
REGISTRATION NO. CA/90/13556

SIGNATURE OF ARCHITECT