

2400X2400 CORNER SPLAY
GIFTED TO KMC.
AREA = 2.87 SQ.M.

EXISTING R.T. SHED
PRES. NO. - 61,
RAHIM OSTAGAR ROAD

PRES. NO. - 61,
RAHIM OSTAGAR ROAD

EXISTING A.C. SHED

R.T.S

COMMON 4.38 PASSAGE

LAND TO BE GIFTED

EXISTING TWO
STORED BUILDING
PRES. NO. - 44/1,
RAHIM OSTAGAR ROAD

2400X2400 CORNER SPLAY
GIFTED TO KMC.
AREA = 2.88 SQ.M.

EXISTING THREE
STORED A.C. SHED
PRES. NO. - 44/A,
RAHIM OSTAGAR ROAD

EXISTING THREE
STORED C.I. SHED
PRES. NO. - 28E, RAHIM
OSTAGAR ROAD

EXISTING FOUR
STORED BUILDING
95 PALLY CLUB

OPEN GROUND

2400X2400 CORNER SPLAY
GIFTED TO KMC.
AREA = 2.8 SQ.M.

EXISTING TWO STORED BUILDING
PRES. NO. - 516, JODHPUR PARK

EXISTING ONE
STORED BUILDING
PRES. NO. - 27,
RAHIM OSTAGAR ROAD

EXISTING TWO
STORED A.C. SHED
PRES. NO. - 49,
RAHIM OSTAGAR ROAD

EXISTING ATTACHED
R.T. SHED
PRES. NO. - 49,
RAHIM OSTAGAR ROAD

PREMISES NO. 56, RAHIM OSTAGAR.

RAHIM
TAGAR

TEMPLE
GARDEN

AD

N



REFERENCE POINTS MARKED IN THE SITE PLAN OF THE PROPOSAL	CO-ORDINATE IN WGS 84	
	LATITUDE	LONGITUDE
1	22°30'29.7"	88°21'45.4"
2	22°30'30.0"	88°21'44.5"
3	22°30'31.3"	88°21'45.1"
4	22°30'31.2"	88°21'45.8"


For MLK Developers Pvt. Ltd.
Lun Karen Sharw9

SIGNATURE OF OWNER

Rajkumar Agarwal
Architect
Member of Council of
Architecture CA / 94 / 17940

SIGNATURE OF ARCHITECT

LOCATION PLAN AT PREMISES NO. 56, RAHIM OSTAGAR ROAD KOLKATA-700045, WARD NO. 93, BOROUGH NO. -X,
UNDER SECTION 393A OF K.M.C. ACT 1980 READ WITH K.M.C. BUILDING RULES 2009

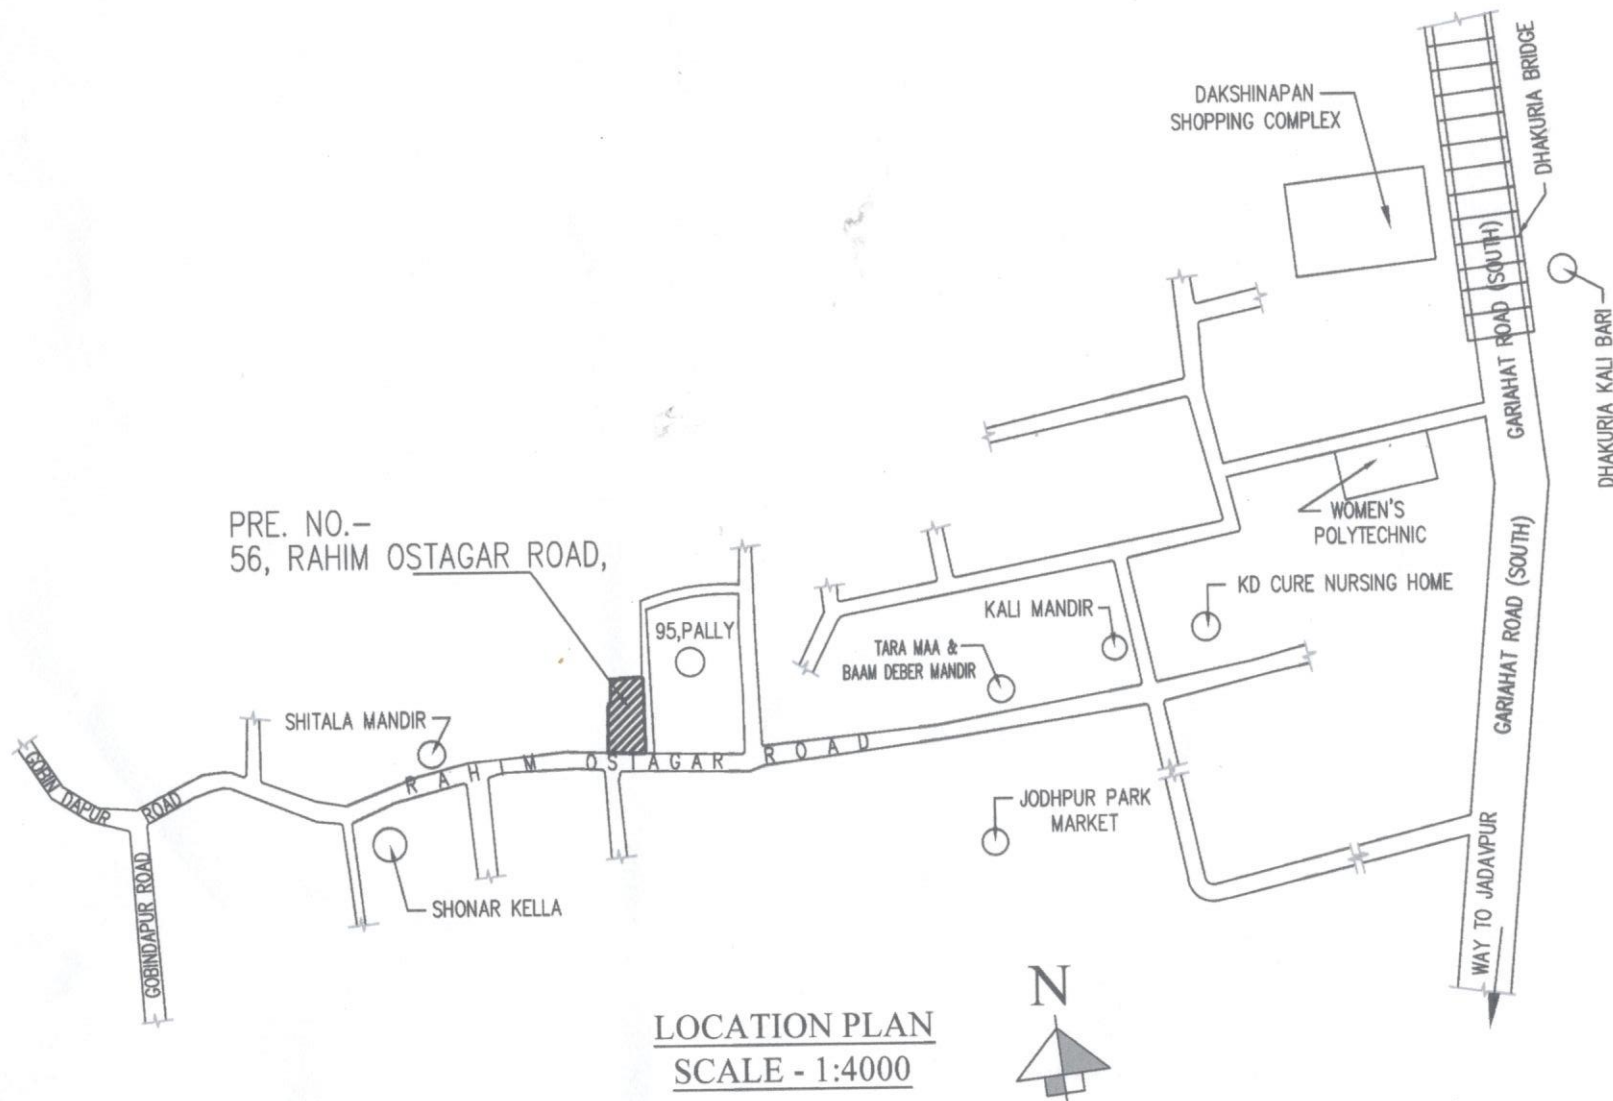

For MLK Developers Pvt. Ltd.
Lun Karan Dharewaj
Director

SIGNATURE OF OWNER

Rajkumar Agarwal
Architect
Member of Council of
Architecture CA / 94 / 17940

SIGNATURE OF ARCHITECT