


PROJECT NAME:--

PLAN OF PROPOSED (G+6) SEVEN STORIED RESIDENTIAL CUM COMMERCIAL BUILDING OF MR. SANTANU BHANDARI C/O ANGAD BHANDARI MR. PRADIP KUMAR PATRA C/O AMARENDRA NATH PATRA MRS. GARGI CHATTERJEE C/O DEBABRATA CHATTERJEE MR. SOMNATH MONDAL C/O MRIGANKA MANDAL R.S PLOT NO - 26/486 L.R PLOT NO.116, KHATIAN NO.- 2828, 2829, 2830, 2798, J.L NO.-109, MOUZA- SANKARPUR, P.S- NEW TOWNSHIP, DIST.-PASCHIM BARDHAMAN.

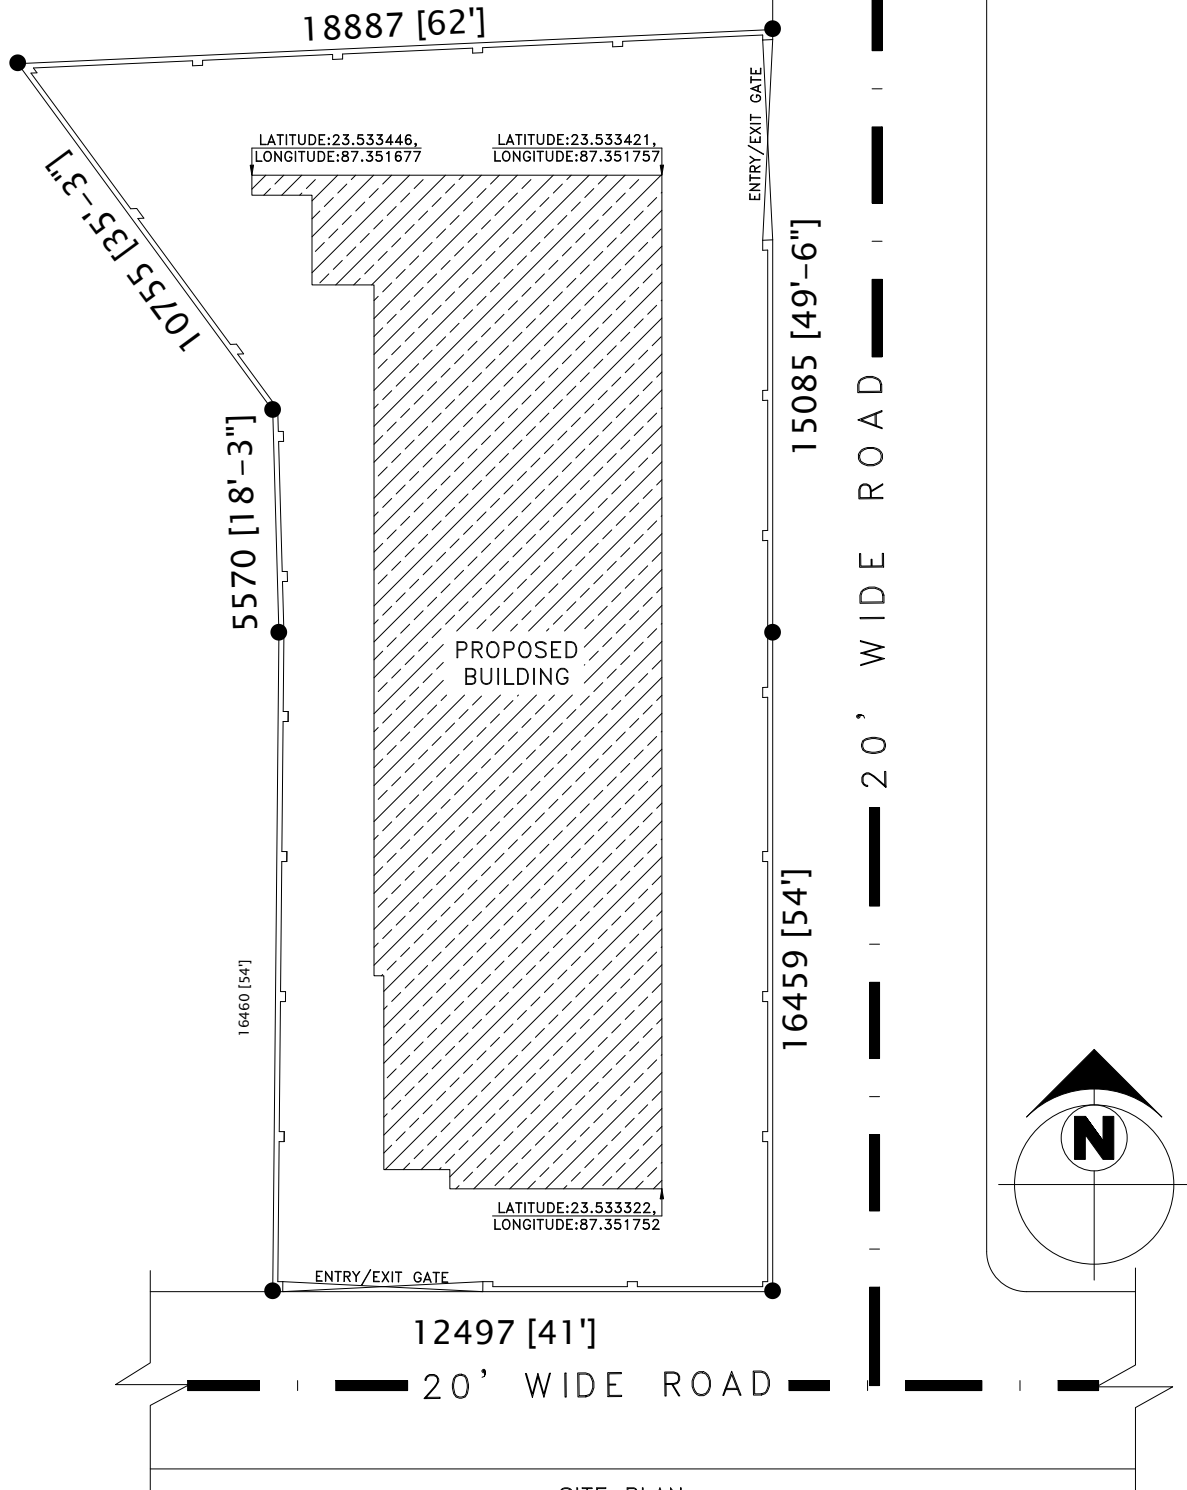

SITE PLAN

SIGNATURE OF DEVELOPER/OWNER:--

SIGNATURE OF ENGINEER:--

Him Chosh
HIROK GHOSH
Consultant Civil Engineer
Lic No. - L.BPM/18210AC/CMC/CPD/185
G.I.D.S. Durgapur-76