


LOCATION PLAN OF A HOUSING COMPLEX AT 5/1. FAKIR CHANDRA PATHAK LANE, BALLY, DIST. - HOWRAH, WARD NO. 10, UNDER BALLY MUNICIPALITY.

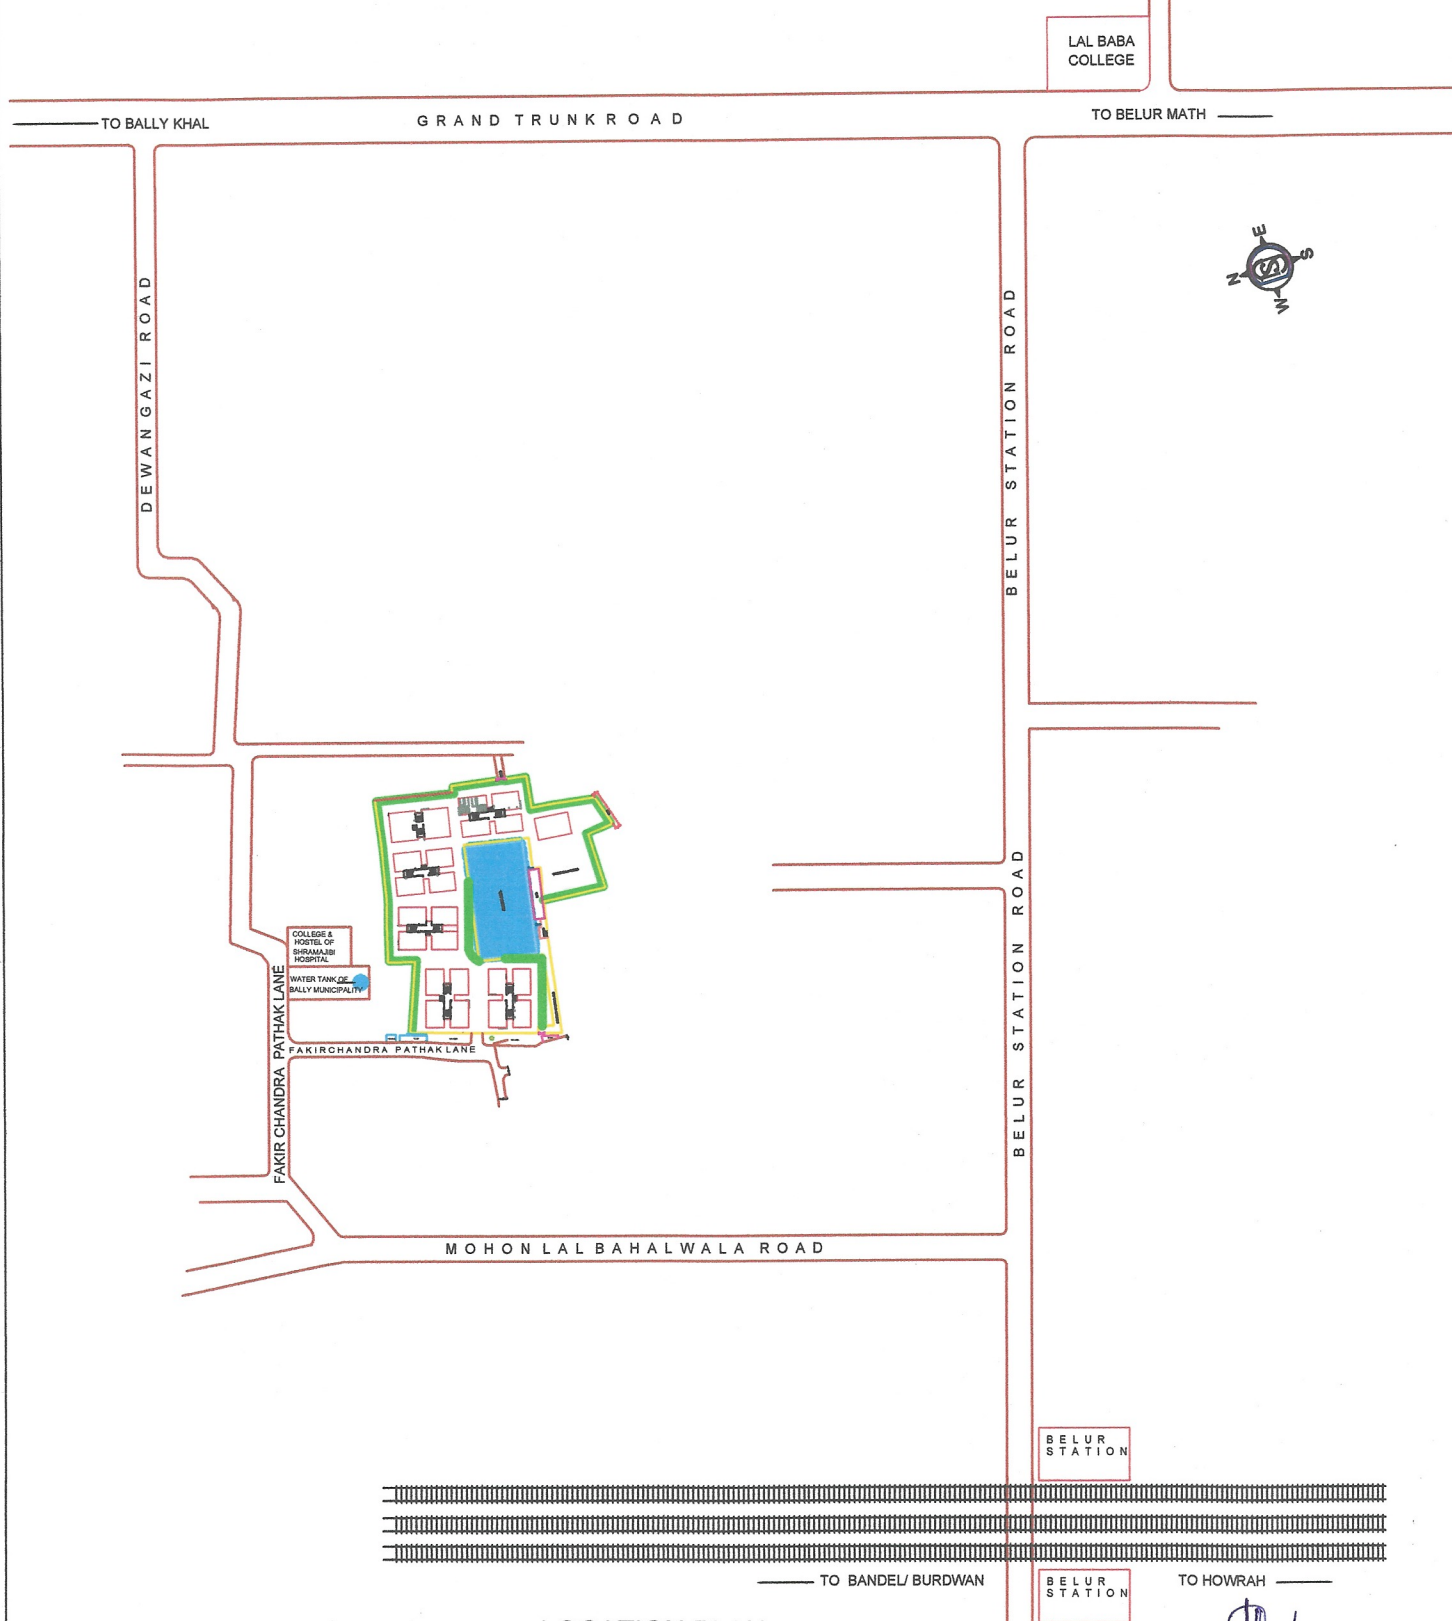

LOCATION PLAN
NOT TO SCALE

Latitude : 22.641426, Longitude : 88.343807

MANOTOSH SAHA
L. B. S. I.
HOWRAH MUNICIPAL CORPORATION
LICENSE NO. - 31