


73. 21/2023 I 11 0023/23

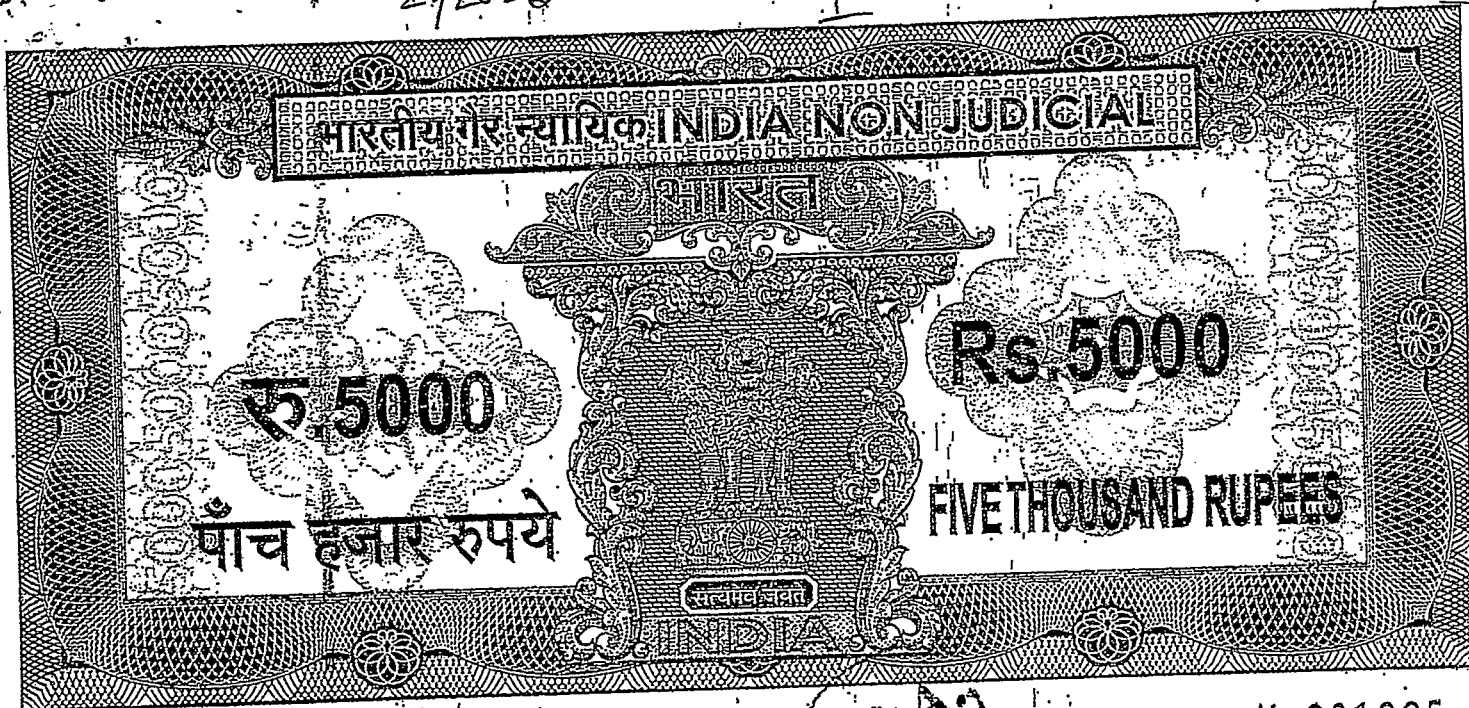

পশ্চিমবঙ্গ পশ্চিমী বঙ্গাল WEST BENGAL

22-10/22

29/12/22

2/3581784/22

A.R.A.
III

28-205 K 281205

It is declared that the Document is admitted
Registration The Signature Sheet and the
Indorsement sheets attached to this document
are the part of this Document

Additional Registrar
of Assurance-III, Kolkata

Tapan Kumar Ray

For SN CONSULTANTS PVT. LTD.

Director / Authorised Signatory

V.C. NO - 2297/22

-ঃ সাফ বিক্রয় কোবালা ঃ-

51-250/-
52-400/-
53-650/-

Additional Registrar of
Assurance, Kolkata
- 2 JAN 2023

Tapan Kumar Ray
For SN CONSULTANTS PVT. L
Sunderbhar Nayak
Director / Authorised Signat

ক্রেতা

:

SN CONSULTANTS PRIVATE LIMITED (PAN-

AAKCS7799F) ইহা একটি প্রাইভেট লিমিটেড কোম্পানী,

রেজিস্টার্ড অফিস-৩০ মোহন বাগান লেন, রুম নং-০৪,

গ্রাউন্ড ফ্লোর, পোস্ট অফিস-শ্যামবাজার, থানা-শ্যামপুকুর,

কোলকাতা-৭০০০০৪, শাখা অফিস-তারাপীঠ, পোস্ট অফিস-

তারাপীঠ, থানা-মাড়গ্রাম, হাল থানা-তারাপীঠ, জেলা-বীরভূম

পক্ষে ডাইরেক্টর শ্রী সুব্রত নায়ক, পিতা বিভূতি ভূষণ

নায়ক, প্যান - ABSPN7785L, আধার নং -৩৭৮৬ ৯৯৫০

০০০৬, জাতি-হিন্দু, নাগরীকত্ব-ভারতীয়, পেশা-ব্যবসা,

সাকিম-প্রেরনা, ফ্ল্যাট নং -৬সি, ৯/এ, যতীন্দ্র মোহন এভেনিউ,

পোস্ট অফিস- বিডনস্থিট, থানা-বড়তলা, কোলকাতা-

৭০০০০৬।

বিক্রেতা

:

শ্রী তপন কুমার রায়, পিতা কমলাকান্ত রায় (PAN-

AITPR2945L), আধার নং ৭১১০ ৫১৮৯ ০৫৬২, জাতি-

হিন্দু, নাগরীকত্ব-ভারতীয়, পেশা-জ্যোতিষী, সাকিম-Plot

No.AA-55, Action Area-I, Newtown 2, no Tank, P.O. & P.S.

New Town, District North- 24 Parganas, Kolkata-700156.

Tapan Kumar Ray

For SN CONSULTANTS PVT. LTD.

Sudesh Nayak

Director / Authorised Signatory

কস্য বিক্রয় সাফ কোবালা দলিল পত্র মিদং কার্যাঞ্চাগে :-

নিম্ন তপশীল বর্ণিত সম্পত্তির পূর্বত মালিক ও দখলিকার ছিলেন ত্রিলোচন দাস। তাহার নিকট হইতে বিগত ইংরাজী ২১/০৩/১৯৯৬ তারিখে রামপুরহাট সাব-রেজিষ্ট্রী অফিসে রেজিষ্ট্রীকৃত ২১৮০ নং দানপত্র দলিল মূলে তাহার পুত্র হারাধন দাস প্রাপ্ত হইয়া নিজ নাম বর্তমান এল. আর. রেকর্ডে জারীক্রমে সকলের জ্ঞাতসারে ভোগদখল করতঃ এক উৎকৃষ্ট স্বাধীন স্বত্ব অর্জন করিয়া অদ্যাবধি মালিক ও দখলিকার থাকা কালীন তাহার নিকট হইতে আমি অত্র দলিল দাতা (শ্রী তপন কুমার রায়) ও আমার স্ত্রী শ্রীমতী রূপা রায় একত্র যোগে বিগত ইংরাজী ১০/০২/২০১৪ তারিখে রামপুরহাট সাব-রেজিষ্ট্রী অফিসে রেজিষ্ট্রীকৃত ৯৬০/২০১৪ নং কোবালা দলিল মূলে তপশীলোক্ত দাগের ৬.৫ শতক সম্পত্তি খরিদ করিয়া সকলের জ্ঞাতসারে ভোগদখল করতঃ এক উৎকৃষ্ট স্বাধীন স্বত্ব অর্জন করিয়া অদ্যাবধি মালিক ও দখলিকার আছি, যাহাতে অর্ধাংশে আমার নিজ ৩.২৫ শতক সম্পত্তি হইতেছে যাহা অত্র দলিলে বিক্রীত সম্পত্তি হইতেছে। যাহার বিশদ বিবরণ পূর্ববর্তী পৃষ্ঠ দলিলে প্রকাশ পাইবে।

এক্ষণে আমার নগদ অর্থের বিশেষ আৱশ্যক হেতু নিম্ন তপশীল বর্ণিত সম্পত্তি আমি বিক্রয় করিবার জন্য প্রকাশ্য ঘোষণা প্রচার করিলে আপনি উক্ত দলিল গ্রহীতা অবগত হইয়া নিম্ন তপশীল বর্ণিত সম্পত্তি SN CONSULTANTS PRIVATE LIMITED কোম্পানীর নাম বরাবর খরিদ করিতে চাহিলে পঞ্চজন ভদ্রলোক মীমাংসায় ও বর্তমান

বাজার' দরে নিম্ন সম্পত্তির মূল্য মরলগে ৭,৫০,০০০/- সাত লক্ষ পঞ্চাশ হাজার টাকা মূল্য স্থির হইল। উক্ত মূল্য বাজার অপেক্ষা সর্বোচ্চ ও নেহা জানিয়া বিক্রয় মূল্যের সমস্ত টাকা আপনার নিকট হইতে আমি নিম্নের টাকার জায় অনুসারে ৭,৫০,০০০/- সাত লক্ষ পঞ্চাশ হাজার টাকা বুঝিয়া পাইয়া ও গ্রহণ করিয়া স্বীকার ও অঙ্গীকার করিতেছি যে, নিম্ন তপশীল লিখিত সম্পত্তিতে আমার যাহা কিছু স্বত্ব স্বামীত্ব হক অধিকার ছিল তাহা অদ্য হইতে রদ ও রহিত হইয়া SN CONSULTANTS PRIVATE LIMITED কোম্পানীর নাম বরাবর সম্পূর্ণরূপে অর্পিত ও বর্তিত এবং আমি নিঃস্বত্ব হইলাম।

অদ্যকার তারিখ হইতে SN CONSULTANTS PRIVATE LIMITED আমার যাবতীয় স্বত্ব স্বত্বান ও দখলিকার হইয়া দান, বিক্রয়, হেবা ও সর্ব প্রকার হস্তান্তর ও রূপান্তর করিবার ক্ষমতাযুক্ত পুত্র পৌত্রাদী কন্যা দৌহিত্র ইত্যাদি ওয়ারিশানগনক্রমে পরম সুখে ভোগদখল করিতে থাকুন বা থাকিবেন। তাহাতে আমি মায় আমার ওয়ারিশানগনের কোনদিন কখনও কাহারও কোন প্রকার ওজর আপত্তি চলিবে না বা করিতে পারিব না বা পারিবে না, করিলেও তাহা সর্বদালতে নামঞ্জুর ও অগ্রাহ্য বলিয়া গণ্য হইবে। অত্র কোম্পানীর বিক্রীত সম্পত্তি আমি ইতিপূর্বে দান, বিক্রয়, বন্ধক ইত্যাদি দ্বারা কোন প্রকার হস্তান্তর বা দায়বদ্ধ করি নাই।

অদ্যকার তারিখে SN CONSULTANTS PRIVATE LIMITED কে নিম্ন তপশীল বর্ণিত সম্পত্তি বিক্রয় করিয়া দিয়া আমি মায় আমার ওয়ারিশানগন চিরতরে নিঃস্বত্বান ও দখলচ্যুত হইলাম এবং SN CONSULTANTS PRIVATE LIMITED কে

For SN CONSULTANTS PVT. L.
Sudrata Nayak
Director / Authorised Signatory

অইনানুসারে উপযুক্ত দখল দিলাম। উপরোক্ত উক্তির কোন প্রকার শর্তায় বা তৎকর্তায় SN CONSULTANTS PRIVATE LIMITED খরিদা স্বত্ব বা দখলের যদি কোন প্রকার বিষয় ঘটে তাহা হইলে সেই বিষয় অপসারণ করিতে আমি মায় আমার ওয়ারিশানগন বাধ্য বা বদ্ধ থাকিলাম। অন্যথায় বিক্রয় মূল্যের সমস্ত টাকা মায় আইন সম্মত সুদসহ আদায় দিতে আমি মায় আমার ওয়ারিশানগন বাধ্য রহিলাম। অত্র দলিল বলে রাজস্বাদী আদায় দিয়া SN CONSULTANTS PRIVATE LIMITED নিজ নাম পত্তন করিয়া চেকাদী গ্রহণ করিবেন তাহাতে আমার পূর্ণ সম্মতি দেওয়া রহিল।

নিম্ন তপশীল বর্ণিত সম্পত্তি ইতিপূর্বে আমি কাহাকেও কোনরূপ হস্তান্তর করি নাই বা দায়যুক্ত নহে বা কাহাকেও বিক্রয় বা হস্তান্তর করিবার জন্য চুক্তিবদ্ধ হই নাই বা কাহারো নিকট হইতে উক্ত সম্পত্তি বারদ কোনরূপ অর্থ গ্রহণ করি নাই এবং অদ্যতক আমি উক্ত সম্পত্তি কোন ব্যাঙ্ক বা আর্থিক সংস্থায় বন্ধক বা মর্টগেজ রাখি নাই এবং অদ্যতক আমি উক্ত সম্পত্তি কোন ব্যাঙ্ক বা আর্থিক সংস্থায় বন্ধক বা মর্টগেজ রাখি নাই বা কোন অর্থ ঋণ হিসাবে গ্রহণ করি নাই। আরও প্রকাশ্যে যে উক্ত সম্পত্তি কোথাও কোন আদালতে মোকদ্দমার বিষয়ভূক্ত সম্পত্তি নহে বা ইহা কোন সরকারী বা বে-সরকারী সংস্থা কতক একুইজিশান বা রিকুইজিশান হয় নাই বা হওয়ার মতো কোনরূপ কারণ নাই বা সে কারণে কোন প্রকার নোটিশাদি আমার প্রতি জারী হয় নাই বা আমি প্রাপ্ত হই নাই।

এতদ্ব্যতীত সুস্থ শরীরে, সরল অন্তঃকরণে অন্যের বিনা অনুরোধে স্বেচ্ছায় অত্র দলিলের মর্ম সম্যক অবগত হইয়া বিক্রয় মূল্যের সমুদয় টাকা আপনার নিকট হইতে আমি বুঝিয়া পাইয়া ও গ্রহণ করিয়া সাক্ষীগণ সম্মুখে অত্র সাফ কোবালা দলিল SN CONSULTANTS PRIVATE LIMITED কোম্পানীর নামে বরাবর সম্পাদন করিয়া দিলাম। ইতি বাংলা ১৪২৯ সনের ১৩ই পৌষ।

মোতাবেক ইংরাজী ২০২২ সালের ২৯শে ডিসেম্বর।

তপশীলকৃত সম্পত্তির পরিচয়

জেলা-বীরভূম; থানা, চৌকি ও A.D.S.R. অফিস-রামপুরহাট, অধীন মৌজা-আটলা, জেঃ এলঃ নং-৫৮, এল. আর. স্থিতিবান নং ১৭৫৪ সতের শত চুরান।

আর. এস ও এল. আর. দাগ নং ২৬৪৮ ছাব্বিশ শত আটচল্লিশ। রকম দোয়েম, বর্তমানে ভিটি, গৃহহীন। পরিমান ৩৭ শতক মধ্যে ৬.৫ শতক তন্মধ্যে ১/২ অংশে বিক্রীত পরিমান ৩.২৫ (তিন দশমিক দুই পাঁচ) শতক। উক্ত বিক্রীত সম্পত্তির সঠিক অবস্থান নির্ণয়ার্থে অত্র দলিলের সহিত একখন্ড হাতনক্সা দেওয়া রহিল। অত্র হাতনক্সায় লাল রং দ্বারা রঞ্জিত/পরিবেষ্টিত স্থান বিক্রীত স্থান হইতেছে। অত্র হাতনক্সা অত্র দলিলের একাংশ বলিয়া গন্য হইবে। যাহার উত্তরে, দক্ষিণে, পূর্বে ও পশ্চিমে ফাঁকা ভিটি জায়গা হইতেছে। প্রকাশ থাকে যে, ক্রয় করা জায়গা বর্তমানে ফাঁকা বা বাস্তু গৃহ নির্মাণে ব্যবহার হবে, কোন ব্যবসায়িক বা কমাশিয়াল উদ্দেশ্যে ব্যবহার হবে না।

বিক্রীত সম্পত্তি খরুন গ্রামপঞায়েত এর অধীন

রায়ত স্থিতিবান স্বহ। জমার যোগ্য। জমিদার পঃ বঃ সরকার পক্ষে বি. এল. এ্যান্ড এল.

আর. ও রামপুরহাট-১ নং।

Tapan Kumar Ray

For SN CONSULTANTS PVT. LTD.

Subrata Ray

Director / Authorised Signatory

:-: টাকার জায় পত্র :-:

(MEMO OF CONSIDERATION)

RECEIVED of and from the within named PURCHASER the sum of Rs. 7,50,000/-
- (Rupees Seven Lakh Fifty Thousand) only as the consideration money by Bank
Transfr for the within mentioned property.

Mode of Payment	Date	Bank	Amount of Rupees
By RTGS Ref No.	11.10.2022	Indian Bank	7,50,000/-
IDIBH22284409674			

Total: 7,50,000/-

(Rupees Seven Lakh Fifty Thousand)

Tapan Kumar Ray

বিক্রেতার স্বাক্ষর

ইসাদীঃ

১) Ajay W Banerjee
144/B/1, R.R. Ray Road
Kolkata

Drafted & Typed by :


২) Rupa Ray
Wife of Tapan Kumar Ray
New Town - Kolkata - 700156

Tushit Banerjee
Advocate

TUSHIT KUMAR BANERJEE
Advocate
Barasat Judges Court
Enrolment No. WB-794/98

SITE PLAN OF SHOWING PREMISES SN CONSULTANTS
PVT. LTD. DIRECTOR - SUBRATA NAYAK S/O BIRBHUTI BHUSHAN
NAYAK. MOUZA - ATLA - T.L. NO 58 PLOT NO. 2648 AREA OF LAND
3.25 DEC OUT OF 37 DEC. DIST. BIRBHUM. P.S. RAMPUR HAT
THE PROPOSED AREA SHOWING RED BOUNDARY MEASURE
MENT UNIT FOOT "NOT TO SCALE"

SELLER:- SRI TAPAN KUMAR ROY S/O LATE KAMOLA KANTO ROY

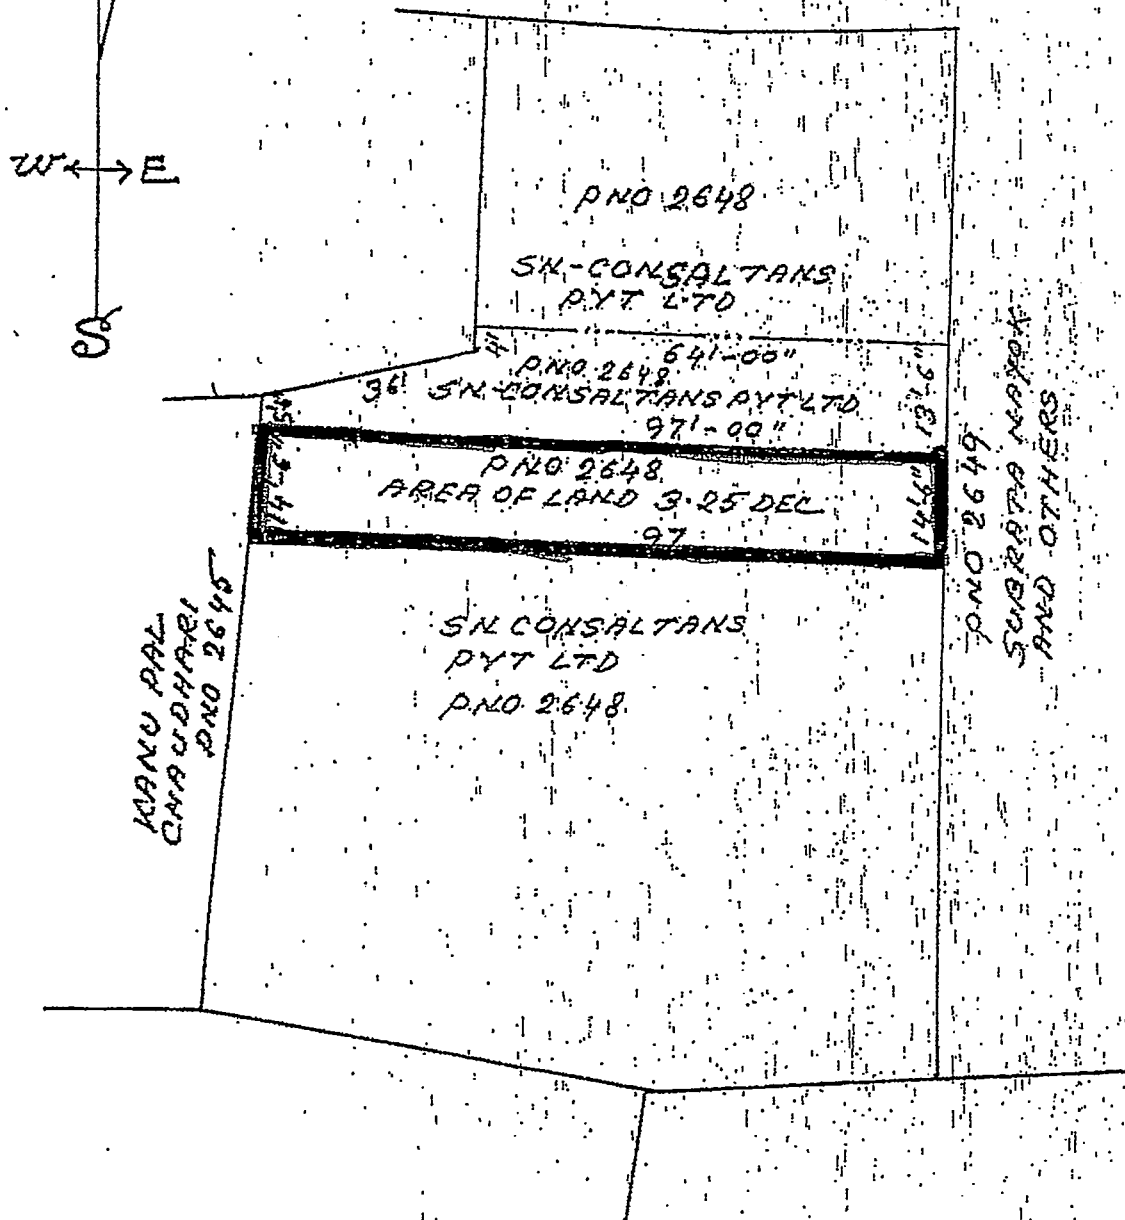

Tapan Kumar Roy

For SN CONSULTANTS PVT. LTD.
 Subrata Nayak
 Director / Authorised Signatory

Measured by
 Md. Hafizul Haque
 14/12/2022

Attn:
 MD. HAFIZUL HAQUE
 Vill- Lochhatra, P.O. - Sandigara Bazar
 Reg. - 21783
 Mob. - 9635408630



Govt. of West Bengal
Directorate of Registration & Stamp
Revenue
GRIPS eChallan



192022230234136468

GRN Details

GRN:	192022230234136468	Payment Mode:	SBI Epay
GRN Date:	29/12/2022 08:19:20	Bank/Gateway:	SBIEpay Payment Gateway
BRN :	7385831212213	BRN Date:	29/12/2022 08:19:36
Gateway Ref ID:	0568164101	Method:	ICICI Bank - Retail NB
GRIPS Payment ID:	291220222023413645	Payment Init. Date:	29/12/2022 08:19:20
Payment Status:	Successful	Payment Ref. No:	2003581784/4/2022
			[Query No*/Query Year]

Depositor Details

Depositor's Name: Mr Subrata Nayok
Address: 9A, Jatindra Mohan Avenue
Mobile: 8240825767
Period From (dd/mm/yyyy): 29/12/2022
Period To (dd/mm/yyyy): 29/12/2022
Payment Ref ID: 2003581784/4/2022
Dept Ref ID/DRN: 2003581784/4/2022

Payment Details

S. No.	Payment Ref No.	Head of A/C Description	Head of A/C	Amount (₹)
1	2003581784/4/2022	Property Registration-Stamp duty	0030-02-103-003-02	47670
2	2003581784/4/2022	Property Registration- Registration Fees	0030-03-104-001-16	17564
Total				65234

IN WORDS: SIXTY FIVE THOUSAND TWO HUNDRED THIRTY FOUR ONLY.




Government of West Bengal

Department of Finance (Revenue), Directorate of Registration and Stamp Revenue


OFFICE OF THE A.R.A. - III KOLKATA, District Name :Kolkata

Signature / LTI Sheet of Query No/Year 19032003581784/2022

I. Signature of the Person(s) admitting the Execution at Private Residence.

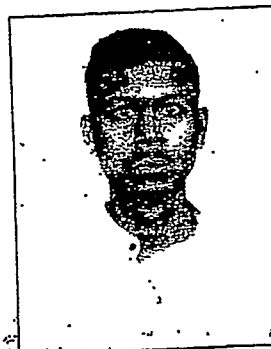
Sl No.	Name of the Executant	Category	Photo	Finger Print	Signature with date
1	Mr Tapan Kumar Ray Plot -a4-55,premises - 42-0069,action Area 1,opposite Habib Saion 2no Tank, City:- , P.O:- Newtown, P.S:-New Town, District:-North 24- Parganas, West Bengal, India, PIN:- 700156	Seller		5679 	Tapan Kumar Ray 29/12/2022
2	Mr Subrata Nayok Prena Flat No 6c 9/a Jatindra Mohan Avenue, City:- Kolkata, P.O:- Bedon Street, P.S:- Burtola, District:-Kolkata, West Bengal, India, PIN:- 700006	Represent ative of Buyer [Sn Consultant s Private Limited]		5676 	Subrata Nayok 29/12/2022
Sl No.	Name and Address of identifier	Identifier of	Photo	Finger Print	Signature with date
1	Mr Ajoy Kumar Barik Son of Mr Jagadish Barik 144/B/1 Raja Rammohan Roy Road, City:- , P.O:- Poshimputiary, P.S:- Behala, District:- South 24-Parganas, West Bengal, India, PIN:- 700041	Mr Tapan Kumar Ray, Mr Subrata Nayok		5680 	Ajoy K Barik 29/12/2022

SPECIMEN FORM FOR TEN FINGERPRINTS

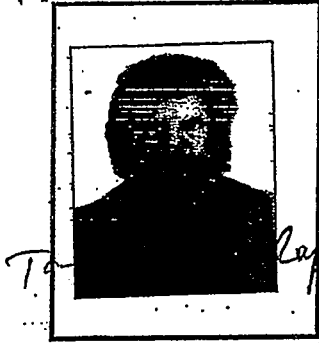


	Little Finger	Ring Finger	Middle Finger	Fore Finger	Thumb
Left Hand					
	Thumb	Fore Finger	Middle Finger	Ring Finger	Little Finger
Right Hand					

Tapan Kumar Ray

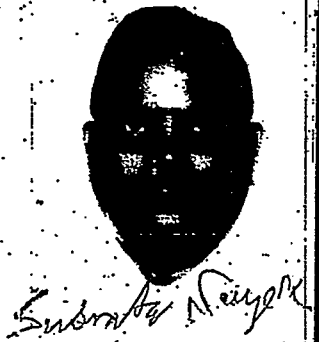


	Little Finger	Ring Finger	Middle Finger	Fore Finger	Thumb
Left Hand					
	Thumb	Fore Finger	Middle Finger	Ring Finger	Little Finger
Right Hand					

Subrata Nayak

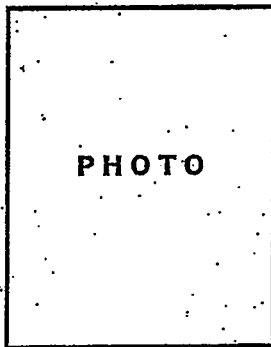


	Little Finger	Ring Finger	Middle Finger	Fore Finger	Thumb
Left Hand					
	Thumb	Fore Finger	Middle Finger	Ring Finger	Little Finger
Right Hand					

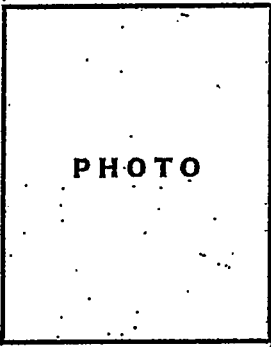

	Little Finger	Ring Finger	Middle Finger	Fore Finger	Thumb
Left Hand					
	Thumb	Fore Finger	Middle Finger	Ring Finger	Little Finger
Right Hand					

SITE PLAN OF SHOWING PREMISES SN CONSULTANTS
PVT. LTD. DIRECTOR - SUBRATA NAYAK S/O BIBHUTI BHUSHAN
NAYAK. MOUZA - ATLA - T. L. NO 58 PLOT NO 2648 AREA OF LAND
3.25 DEC OUT OF 37 DEC. DIST BIRBHUM. P.S. RAMPUR HAT
THE PROPOSED AREA SHOWING RED BOUNDARY. MEASURE
MENT UNIT FOOT "NOT TO SCALE"


SELLER:- SRI TAPAN KUMAR ROY S/O LATE KAMOLA KANTO ROY

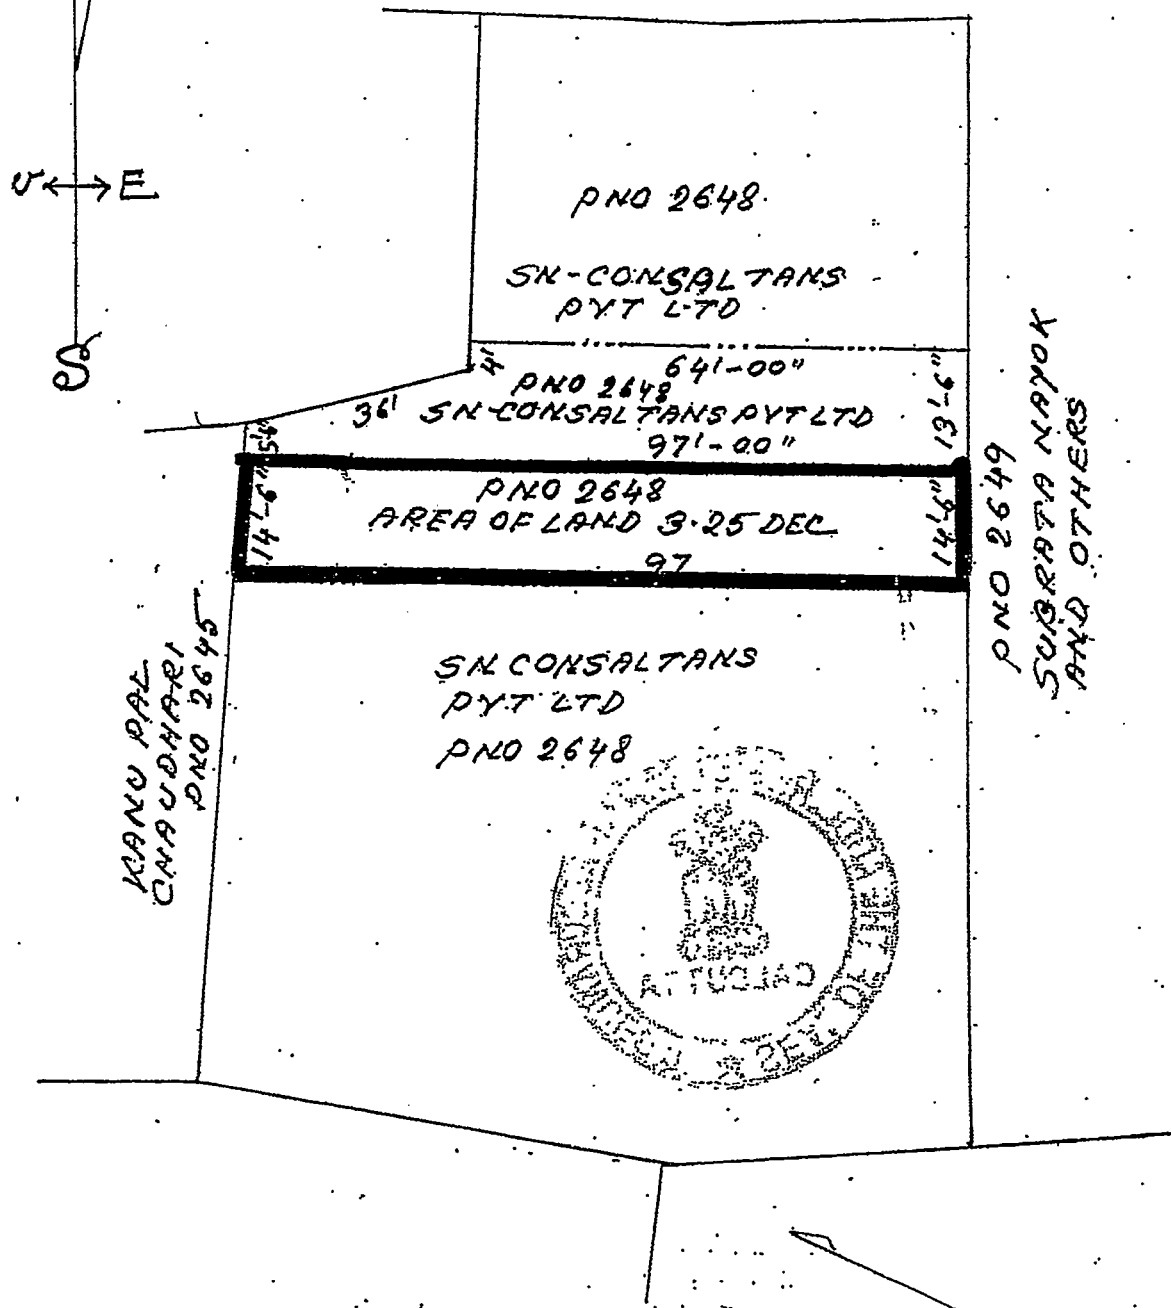

Tapan Kumar Roy

For SN CONSULTANTS PVT. LTD.
 Subrata Nayak

Director / Authorized Signatory

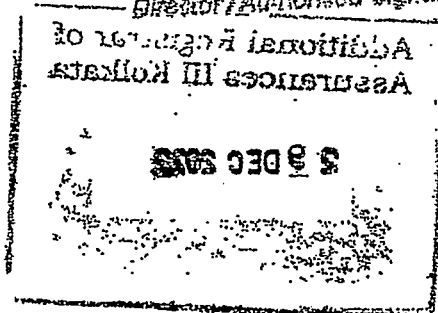

Measured by
 Md Hafizul Haque
 14/12/2022

AMIN
 MD. HAFIZUL HAQUE
 VII, Lochhore P.O. Sandhiganga Bazar
 Regd. 21783
 Mob. 9635408630

आयकर विभाग
INCOME TAX DEPARTMENT



भारत सरकार
GOVT. OF INDIA

SN CONSULTANTS PRIVATE LIMITED

26/03/2007

Permanent Account Number

ANKGS79953


For SN CONSULTANTS PVT. LTD.

Subrata Nayak
Director / Authorised Signatory

স্বাক্ষর
GOVERNMENT OF INDIA



স্বাক্ষর নামক
Subrata Nayok
পিতা : বিভূতি ভূষণ নামক
Father : BIBHUTI BHUSAN NAYOK
জন্ম তারিখ / Year of Birth : 1952
পুরুষ / Male

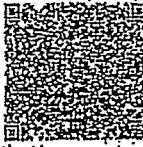

আধার - সাধারণ মানুষের অধিকার



স্বাক্ষর
GOVERNMENT OF INDIA

ঠিকানা:
৯এ, জাতিন্দ্র মোহন এভিনিউ, বীডন
স্ট্রিট এস.ও, কোলকাতা, পশ্চিমবঙ্গ,
700006

Address:
9A, JATINDRA MOHAN
AVENUE, Beadon Street
S.O, Beadon Street, Kolkata,
West Bengal, 700006

1547
1547 150 1547

help@uktel.gov.in

www.uktel.gov.in

P.O. Box No. 1847,
Barrackpore-700 031

Subrata Nayok

TAPAN KUMAR RAY

KAMALA KANTARAY

10071869

Permanent Account Number

AIITPR29451

Signature

Tapan Kumar Ray

In case this card is lost / found, kindly inform / return to:

Income Tax PAN Services Unit, UTIISE
Plot No. 3, Sector 11, CBD Belapur,
Navi Mumbai - 400 614.

यह कार्ड खो जाने पर कृपया सूचित करें/लौटाएं।

आयकर पैन सेवा यूनिट, उत्तिसे,

प्लॉट नं. ३, सेक्टर ११, सीबीडी बेलपुर,

नवी मुंबई-४०० ६१४.



भारत सरकार
Government of India

भारतीय विशिष्ट पहचान प्राधिकरण
Unique Identification Authority of India


Enrolment No.: 0647/03598/01803

Download Date: 11/09/2021

To
Tapan Kumar Ray
C/O: Kamala Kanta Ray
PLOT-AA-55
PREMISES-42-0089
ACTION AREA I, NEWTOWN
OPPOSITE HABIB SALON, 2NO. TANK
Kolkata
New Town
North 24 Parganas West Bengal - 700168,
9432538050

Issue Date: 27/08/2021

Signature valid

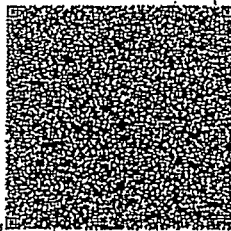

आपका आधार क्रमांक / Your Aadhaar No. :

7110 5189 0562

VID : 9179 1272 1141 2271

मेरा आधार, मेरी पहचान



भारत सरकार
Government of India



Tapan Kumar Ray
Date of Birth/DOB: 14/03/1989
Male/ MALE

Issue Date: 27/08/2021

Download Date: 11/09/2021

7110 5189 0562

VID : 9179 1272 1141 2271

मेरा आधार, मेरी पहचान



Government of India



AADHAAR

सूचना

- आधार पहचान का प्रमाण है, नागरिकता का नहीं।
- सुरक्षित QR कोड / ऑफलाइन XML / ऑनलाइन ऑथेंटिकेशन से पहचान प्रमाणित करें।
- यह एक इलेक्ट्रॉनिक प्रक्रिया द्वारा बना हुआ पत्र है।

INFORMATION

- Aadhaar is a proof of identity, not of citizenship.
- Verify identity using Secure QR Code/ Offline XML/ Online Authentication.
- This is electronically generated letter.

- आधार देश भर में मान्य है।
- आधार कई सरकारी और गैर सरकारी सेवाओं को पाना आसान बनाता है।
- आधार में मोबाइल नंबर और ईमेल ID अपडेट रखें।
- आधार को अपने स्मार्ट फोन पर रखें, mAadhaar App के साथ।


- Aadhaar is valid throughout the country.
- Aadhaar helps you avail various Government and non-Government services easily.
- Keep your mobile number & email ID updated in Aadhaar.
- Carry Aadhaar in your smart phone – use mAadhaar App.



भारतीय विशिष्ट पहचान प्राधिकरण
Unique Identification Authority of India



Address:
C/O: Kamala Kanta Ray, PLOT-AA-55,
PREMISES-42-0089, OPPOSITE HABIB
SALON, 2NO. TANK, ACTION AREA I,
NEWTOWN, Kolkata, North 24 Parganas,
West Bengal - 700168.

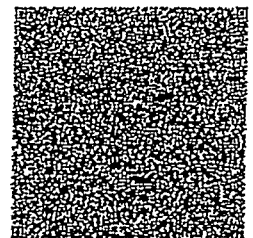

7110 5189 0562

VID : 9179 1272 1141 2271

1547 | help@uidai.gov.in | www.uidai.gov.in

Tapan Kumar Ray

Major Information of the Deed

Deed No.	I-1903-00023/2023	Date of Registration	02/01/2023
Query No./Year	1903-2003581784/2022	Office where deed is registered	
Query Date	20/12/2022 11:14:13 AM	A.R.A.:- III KOLKATA, District: Kolkata	
Applicant Name, Address & Other Details	Sirajul Islam Rampurhat Thanapara, Thana : Rampurhat, District : Birbhum, WEST BENGAL, PIN - 731224, Mobile No. : 7029070946, Status: Advocate		
Transaction	Additional Information		
[0101] Sale, Sale Document	[4308] Other than Immovable Property, Agreement [No of Agreement : 2]		
Set forth value	Market Value		
Rs. 7,50,000/-	Rs. 17,55,000/-		
Stamp duty Paid (Rs.)	Registration Fee Paid		
Rs. 52,670/- (Article:23)	Rs. 17,648/- (Article:A(1), E, M)		
Remarks			

Land Details :

District: Birbhum, P.S:- Rampurhat, Gram Panchayat: KHARUN, Mouza: Atla, JI No: 58, Pin Code : 731233

Sch No.	Plot Number	Khatian Number	Land Proposed	Use RCR	Area of Land	Set forth Value (in Rs.)	Market Value (in Rs.)	Other Details
L1	LR-2648 (RS :-)	LR-1754	Vity	Doyem	3.25 Dec	7,50,000/-	17,55,000/-	
Grand Total :					3.25Dec	7,50,000 /-	17,55,000 /-	

Seller Details :

Sl No.	Name Address, Photo, Finger print and Signature
1	Mr Tapan Kumar Ray Son of Late Kamalakanta Roy Plot -a4-55;premises -42-0069,action Area 1;opposite Habib Salon 2no Tank, City:- , P.O:- Newtown, P.S:-New Town, District:-North 24-Parganas, West Bengal, India, PIN:- 700156 Sex: Male, By Caste: Hindu, Occupation: Business, Citizen of: India, PAN No.:: a1xxxxx51, Aadhaar No: 71xxxxxxxx0562, Status :Individual, Executed by: Self, Date of Execution: 29/12/2022 , Admitted by: Self, Date of Admission: 29/12/2022 ,Place : Pvt. Residence; Executed by: Self, Date of Execution: 29/12/2022 , Admitted by: Self, Date of Admission: 29/12/2022 ,Place : Pvt. Residence

Buyer Details :

Sl. No.	Name/Address/Photo/Finger print and Signature
1-	Sn Consultants Private Limited 30 Mohan Baghan Lane Room No 4 Ground Floor, City:- Kolkata, P.O:- Shyambazar, P.S:-Shyampukur, District:- Kolkata, West Bengal, India, PIN:- 700004 , PAN No.:: aaxxxx9f, Aadhaar No Not Provided by UIDAI, Status :Organization, Executed by: Representative

Representative Details :

Sl. No.	Name/Address/Photo/Finger print and Signature
1	Mr Subrata Nayok (Presentant) Son of Late Bibhuti Bhushan Nayok Prena Flat No 6c 9/a Jatindra Mohan Avenue, City:- Kolkata, P.O:- Bedon Street, P.S:-Burjola, District:-Kolkata, West Bengal, India, PIN:- 700006, Sex: Male, By: Caste: Hindu, Occupation: Business, Citizen of: India, PAN No.:: abxxxxx5l, Aadhaar No: 37xxxxxxxx0006 Status : Representative, Representative of : Sn Consultants Private Limited (as director)

Identifler Details :

Name	Photo	Finger Print	Signature
Mr Ajoy Kumar Barik Son of Mr Jagadish Barik 144/B/1 Raja Rammohan Roy Road, City:- , P.O:- Poshlmpuliy, P.S:-Behala, District:-South 24-Parganas, West Bengal, India, PIN:- 700041			
Identifler Of Mr Tapan Kumar Ray, Mr Subrata Nayok			

Transfer of property for L1

Sl.No	From	To. with area (Name-Area)
1	Mr Tapan Kumar Ray	Sn Consultants Private Limited 3.25 Dec

Land Details as per Land Record

District: Birbhum, P.S:- Rampurhat, Gram Panchayat: KHARUN, Mouza: Atla, UI No: 58, Pin Code : 731233

Sl. No.	Plot & Khatian Number	Details Of Land	Owner name in English as selected by Applicant
L1	LR Plot No:- 2648, LR Khatian No:- 1754	Owner: হারাদন দাস, Gurdian: ব্রিন্দাচন দাস, Address: কবিচন্দ্রপুর Classification: দোয়েল, Area: 0.07000000 Acre,	Seller is not the recorded Owner as per Applicant.

G-1 29-12-2022

Presentation Under Section 52 & Rule 22A(3) W.B. Registration Rules, 1962

Presented for registration at 22:10 hrs on 29-12-2022, at the Private residence by Mr Subrata Nayok,,

Admission of Execution (Under Section 52, W.B. Registration Rules, 1962)

Execution is admitted on 29/12/2022 by Mr Tapan Kumar Ray, Son of Late Kamalakanta Roy, Plot -a4-55, premises - 42-0069, action Area 1, opposite Habib Salon 2nd Tank, P.O: Newtown, Thana: New Town, North 24-Parganas, WEST BENGAL, India, PIN - 700156, by caste Hindu, by Profession Business

Indetified by Mr Ajoy Kumar Barik,, Son of Mr Jagadish Barik, 144/B/1 Raja Rammohan Roy Road, P.O: Poshimputiary, Thana: Behala,, South 24-Parganas, WEST BENGAL, India, PIN - 700041, by caste Hindu, by profession Others

Admission of Execution (Under Section 52, W.B. Registration Rules, 1962) [Representative]

Execution is admitted on 29-12-2022 by Mr Subrata Nayok, director, Sn Consultants Private Limited (Private Limited Company), 30 Mohan Baghan Lane Room No 4 Ground Floor, City:- Kolkata, P.O:- Shyambazar, P.S:- Shyampukur, District:-Kolkata, West Bengal, India, PIN:- 700004

Indetified by Mr Ajoy Kumar Barik,, Son of Mr Jagadish Barik, 144/B/1 Raja Rammohan Roy Road, P.O: Poshimputiary, Thana: Behala,, South 24-Parganas, WEST BENGAL, India, PIN - 700041, by caste Hindu, by profession Others

S-a

Samar Kumar Pramanick
 ADDITIONAL REGISTRAR OF ASSURANCE
 OFFICE OF THE A.R.A. - III KOLKATA
 Kolkata, West Bengal

On 02-01-2023

Certificate of Admissibility (Rule 43 W.B. Registration Rules, 1962)

Admissible under rule 21 of West Bengal Registration Rule, 1962 duly stamped, under schedule 1A, Article number : 23 of Indian Stamp Act 1899:

Certificate of Market Value (WB PUVI Rules of 2001)

Certified that the market value of this property which is the subject matter of the deed has been assessed at Rs 17,55,000/-

Payment of Fees

Certified that required Registration Fees payable for this document is Rs 17,648.00/- (A(1) = Rs 17,550.00/- , E = Rs 14.00/- , I = Rs 55.00/- , M(a) = Rs 25.00/- , M(b) = Rs 4.00/-) and Registration Fees paid by Cash Rs 84.00/-, by online = Rs 17,564/-

Description of Online Payment using Government Receipt Portal System (GRIPS), Finance Department, Govt. of WB Online on 29/12/2022, 8:19AM with Govt. Ref. No: 192022230234136468 on 29-12-2022, Amount Rs: 17,564/-, Bank: SBI EPay (SBIEPay), Ref. No. 7385831212213 on 29-12-2022, Head of Account 0030-03-104-001-16

Payment of Stamp Duty

Certified that required Stamp Duty payable for this document is Rs. 52,670/- and Stamp Duty paid by Stamp Rs 5,000.00/-, by online = Rs 47,670/-

Description of Stamp

1. Stamp: Type: Impressed, Serial no-34803, Amount: Rs.5,000.00/-, Date of Purchase: 29/12/2022, Vendor name: MOUSUMI GHOSH

Description of Online Payment using Government Receipt Portal System (GRIPS), Finance Department, Govt. of WB Online on 29/12/2022 8:19AM with Govt. Ref. No: 192022230234136468 on 29-12-2022, Amount Rs: 47,670/-, Bank: SBI EPay (SBIePay), Ref. No. 7385831212213 on 29-12-2022, Head of Account 0030-02-103-003-02



Samar Kumar Pramanick
ADDITIONAL REGISTRAR OF ASSURANCE
OFFICE OF THE A.R.A. - III KOLKATA
Kolkata, West Bengal

Certificate of Registration under section 60 and Rule 69.

Registered in Book - I

Volume number 1903-2023, Page from 7072 to 7089

being No 190300023 for the year 2023.



Digitally signed by Samar kumar,
pramanick
Date: 2023.01.05 12:07:11 -05:00
Reason: Digital Signing of Deed.

(Samar Kumar Pramanick) 2023/01/05 12:07:11 PM

ADDITIONAL REGISTRAR OF ASSURANCE

OFFICE OF THE A.R.A. - III KOLKATA

West Bengal.

(This document is digitally signed.)
