



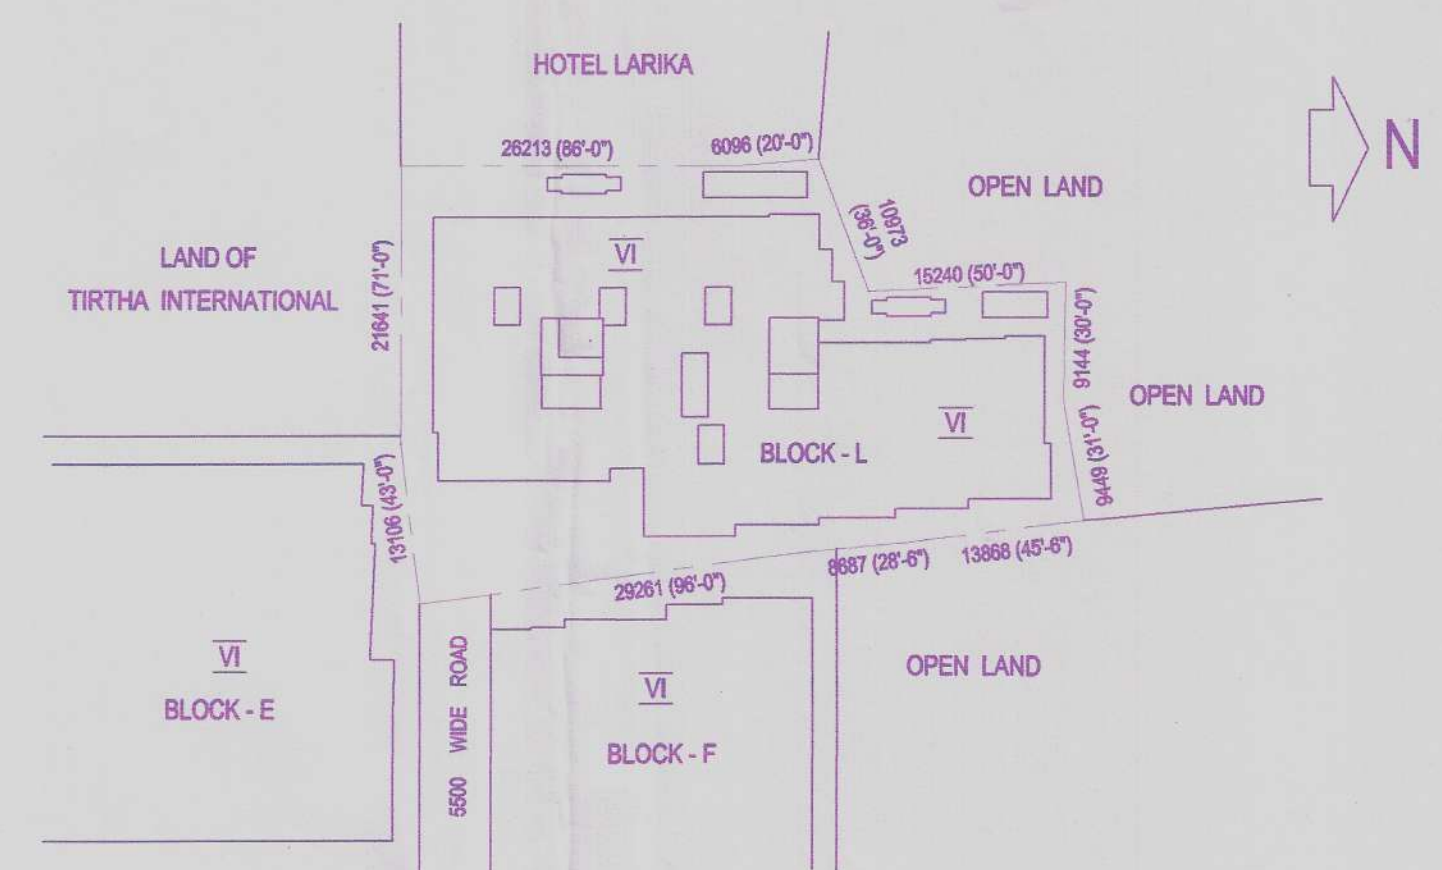

(SCALE = 1600)

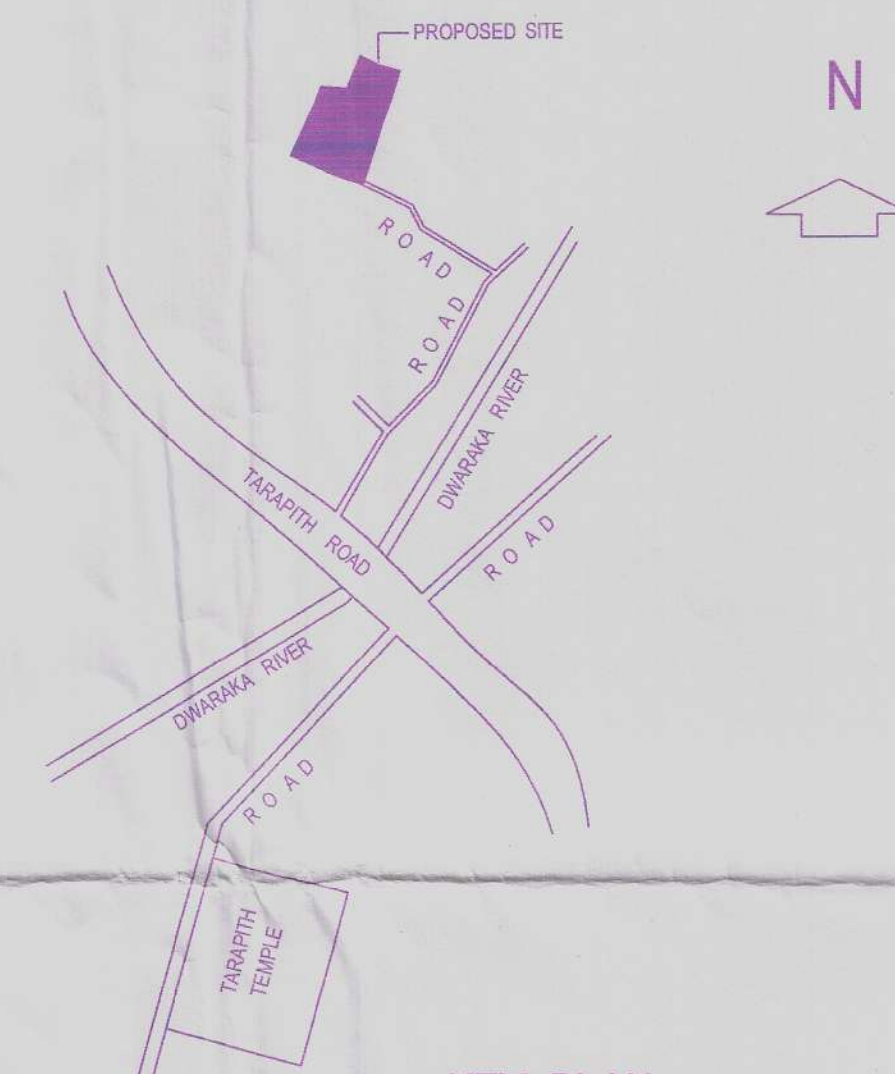


(SCALE -1:10000)

[illegible]

The Construction of the building shall be supervised by the Licensed Building Surveyor/Architect. Structural Engineer signing the plan which approved by the Authority shall remain valid for period of ONE YEAR.
(Maximum upto THREE YEARS)
Permission granted subject to the condition as noted in the order

VII. ORDER NO. 1085 TRDA
11-04-2022
DATE 11-04-2022

Assistant Planner
Tarapith Rampurhat Development Authority
Tarapith, Birbhum

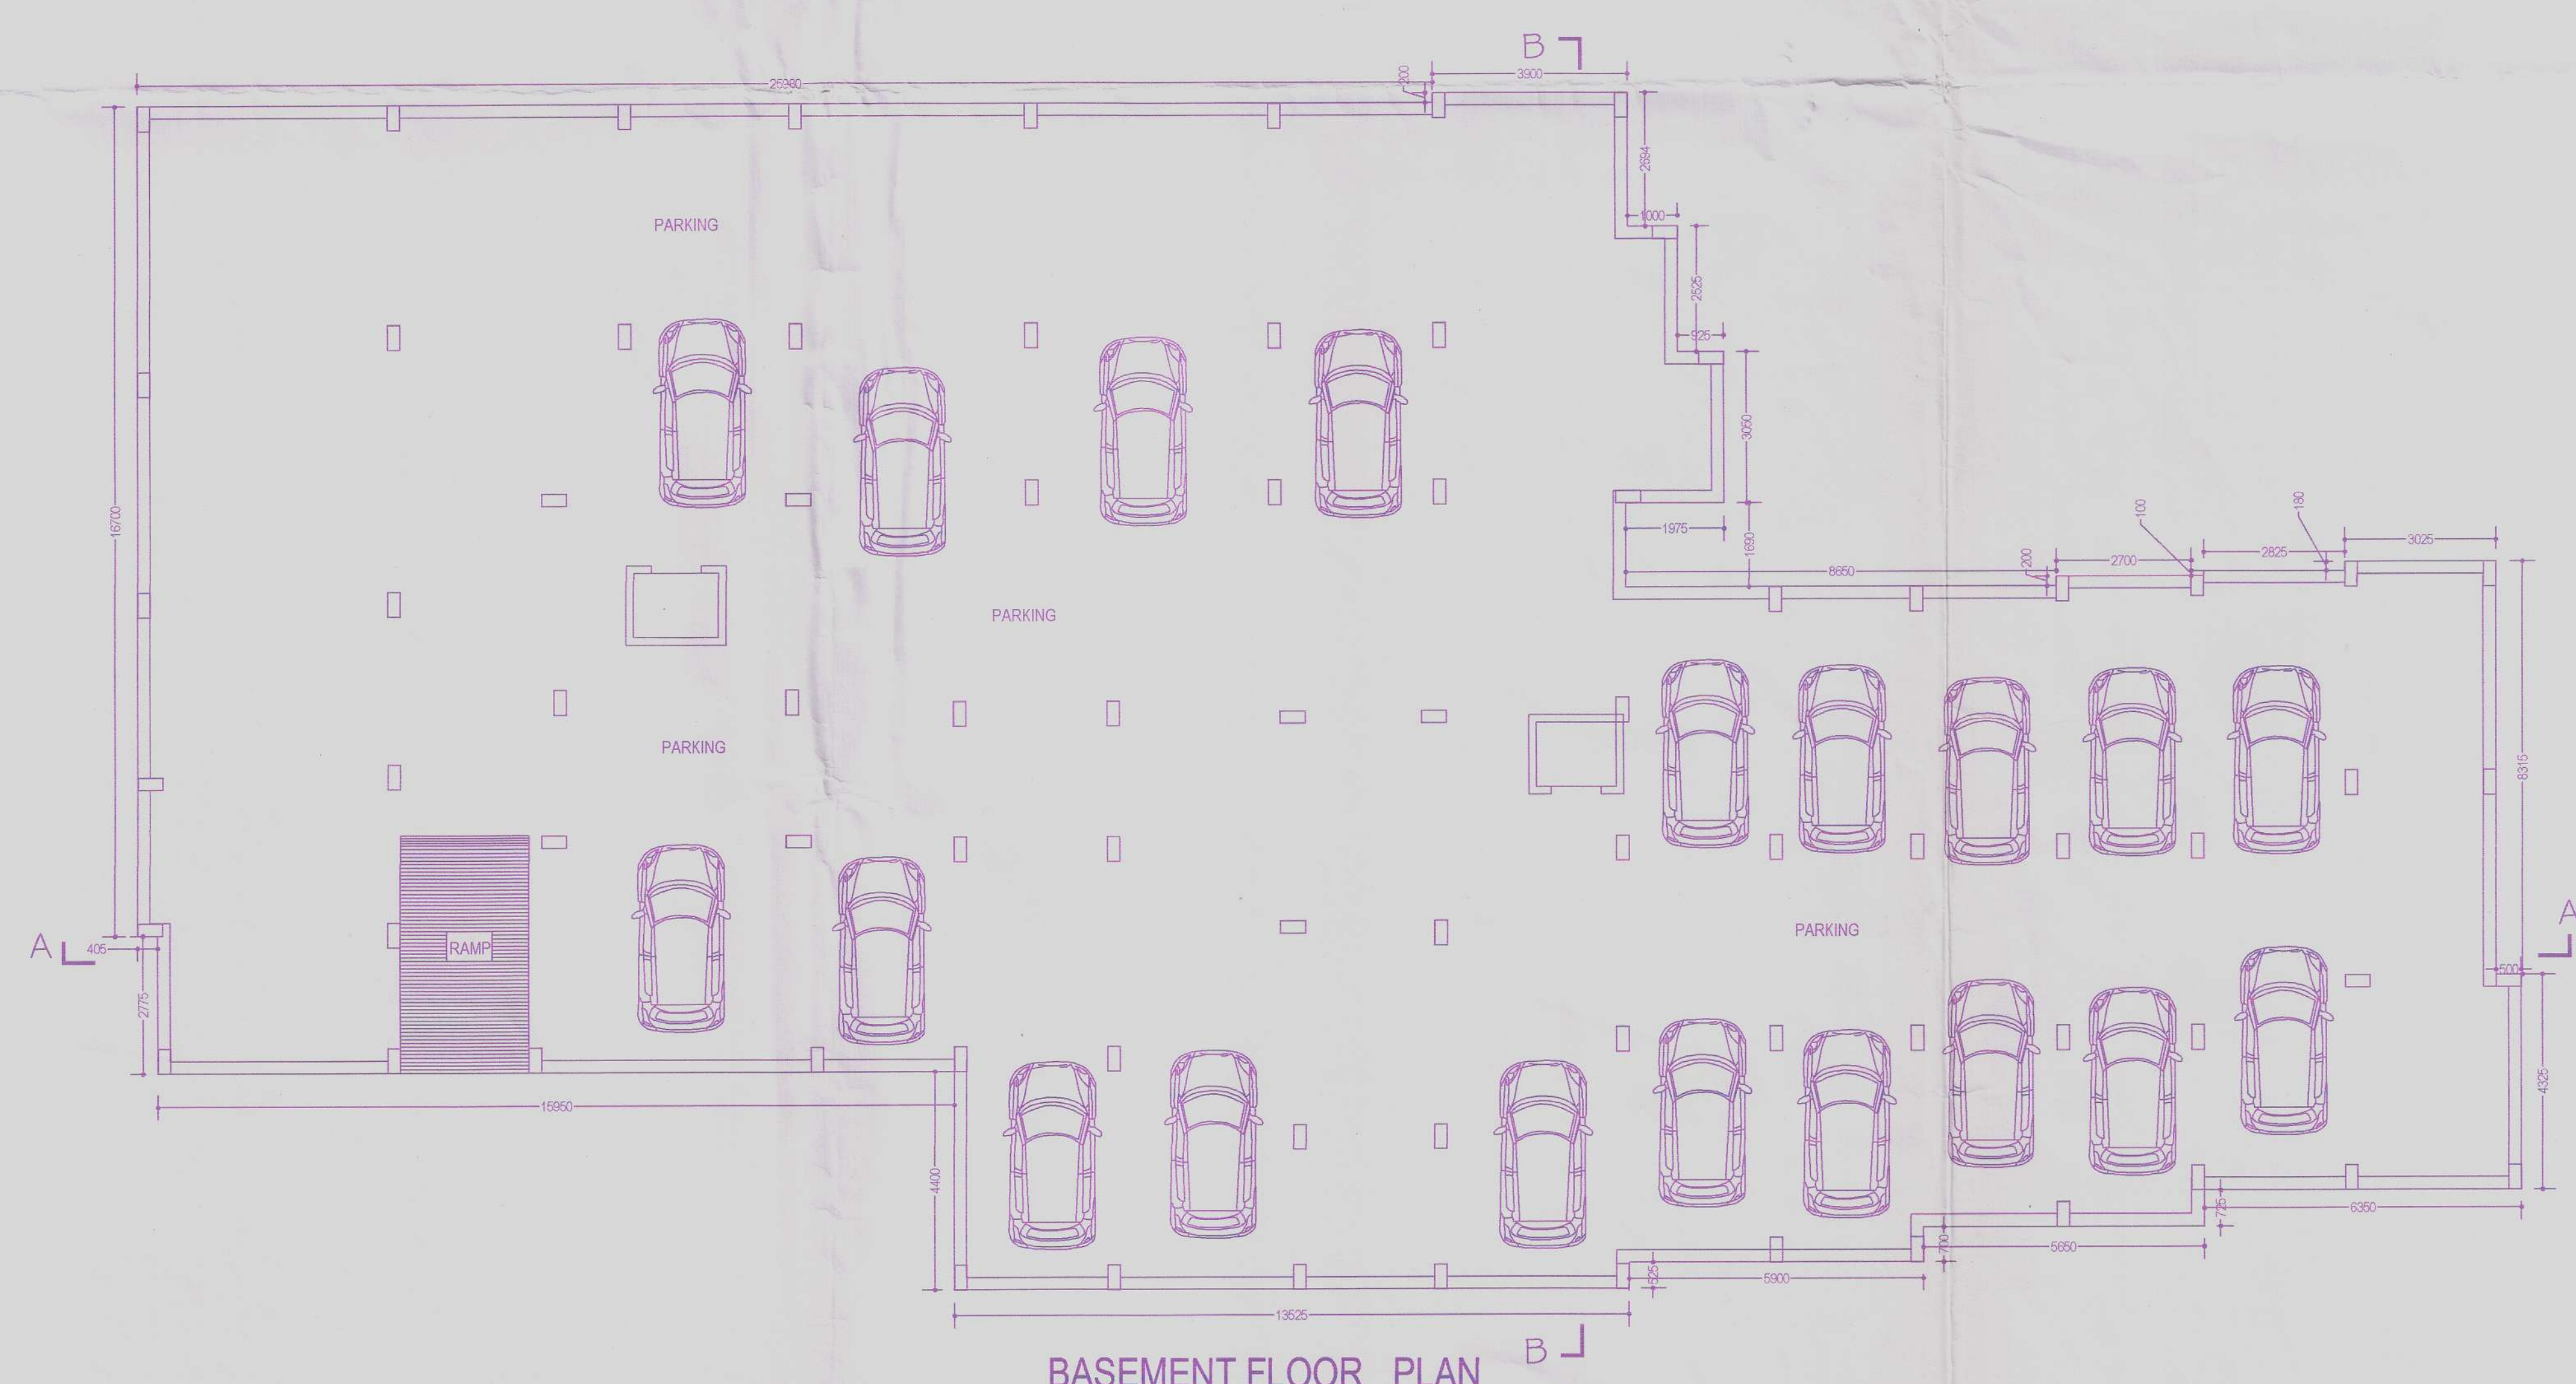

1. 75TH, 114TH & 163RD CEMENT SLAB SOILING USED IN FOUNDATION & FLOORING
2. 150T, 151T CEMENT SAND, KHOA CEMENT CON USED IN FOUNDATION & FLOORING
3. ALL MAIN WALLS ARE 125 MM TH, PARTITIONS & C.B. WALLS ARE 125 MM TH, FLAT INTERIOR WALLS ARE 200 MM TH.
4. R.C.C. SLAB 100 TH, USED IN 100 MM TH, PROPER WATER PROOFING IN GRADE
5. CEILING R.C.C. (1:15:3) WITH SAND, STONE CHIPS & CEMENT
6. 100% R.C.C. & ALL R.C.C. PLASTER (1:4) OF 12 MM TH.
7. R.C.C. SLAB 100 TH, WITH PROPER WATER PROOFING IN GRADE
8. ALL BUILDING MATERIALS ARE COMPLYING WITH I.S. CODE & M.S.C. 2000.
9. CEMENT M-20 AND STEEL FE-250.
10. SAFE BEARING CAPACITY OF SOIL = 9.1
11. DEPTH OF SEAM UNDERGROUND WATER RESERVOIR WILL NOT EXCEED THE DEPTH OF THE MAIN R.C.C. FOUNDATION
12. ALL PRECAUTIONARY MEASURES SHOULD BE TAKEN FOR THE ADJOINING PREMISES AT THE TIME OF DEEP FOUNDATION.

DOORS		WINDOWS	
MKD.	SIZE	MKD.	SIZE
D	1000 X 2100	W ₁	1200 X 1200
D ₁	900 X 2100	W ₂	1000 X 1200
D ₂	750 X 2100	W ₃	900 X 900
MG	2400 X 2100	W ₄	600 X 600

AREA OF LAND :	1497.324 SQ.M (37 DECIMAL)
ROAD WIDTH :	5.500 M.
BASEMENT FLOOR COVERED AREA :	888.065 SQ.M.
GROUND FLOOR COVERED AREA :	888.065 SQ.M.
FIRST FLOOR COVERED AREA :	874.325 SQ.M.
SECOND FLOOR COVERED AREA :	874.325 SQ.M.
THIRD FLOOR COVERED AREA :	874.325 SQ.M.
FOURTH FLOOR COVERED AREA :	874.325 SQ.M.
FIFTH FLOOR COVERED AREA :	874.325 SQ.M.
TOTAL FLOOR AREA :	5259.900 SQ.M.
STAIR HEAD ROOM AREA :	27.925 SQ.M.
LIFT MACHINE ROOM AREA :	20.080 SQ.M.
BUILDING HEIGHT :	17.850 M.
GROUND COVERAGE (59.99%) :	

Subrata Nayak

SIGNATURE OF APPLICANT

Dr. ARIJIT BANIK
Consultant Engineer & Building Planner
Regd.No. 2A-00150607.L.B.S.-I
Under Rampurhat Municipality & TRDA.
☎ 8250552906 / 9475838527
e-mail: arijit.banik1@gmail.com
SIG. OF L.B.S. / ENGINEER

1. CERTIFIED THAT THE FOUNDATION AND THE SUPER STRUCTURE OF THE BUILDING HAVE BEEN SO DESIGNED BY ME TO BE SAFE IN ALL RESPECT INCLUDING THE CONSIDERATION OF THE BEARING CAPACITY & SETTLEMENT OF SOIL.
2. THE STRUCTURAL DESIGN & DRAWING OF BOTH FOUNDATION AND SUPER STRUCTURE OF THE BUILDING HAS BEEN MADE BY ME CONSIDERING ALL POSSIBLE LOADS (HORIZONTAL & VERTICAL) AS PER THE NATIONAL BUILDING CODE OF INDIA.

PLAN OF PROPOSED B+G+5 STORIED RESIDENTIAL
BUILDING NAMED BLOCK- L OF SN CONSULTANTS PVT.
LTD. AT L.R. DAG NO.- 2648, L.R. KH. NO.- 4313, J.L. NO.-
58, MOUZA- ATLA, P.S.- RAMPURHAT, DIST- BIRBHUM,
UNDER TARAPHI RAMPURHAT DEVELOPMENT
AUTHORITY.

Designed by : AKRITI	SCALE
ARCHITECTURAL, STRUCTURAL CONSULTANT & DESIGNER	1:100, 1:50, 1:25
SHOP NO - 1, GROUND FLOOR, TULIP APARTMENT, COLLEGE PARK, RAJOURNATH, BIRBHUM	1: 600, 1: 10000
e-mail : akritip@gmail.com	

DRG. NO. 27/OA/01/24 SHEET 1 / 2