
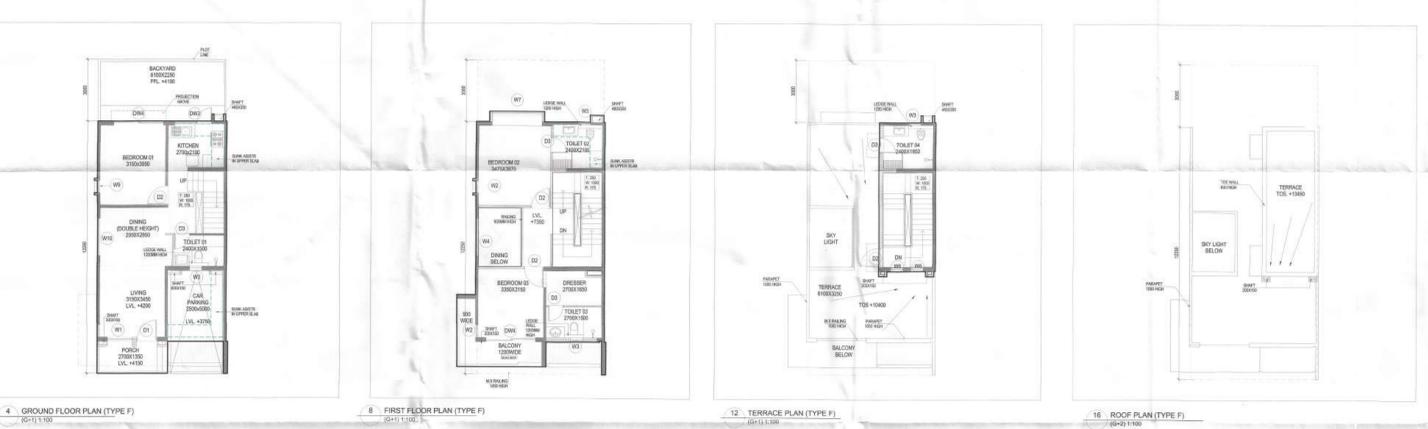
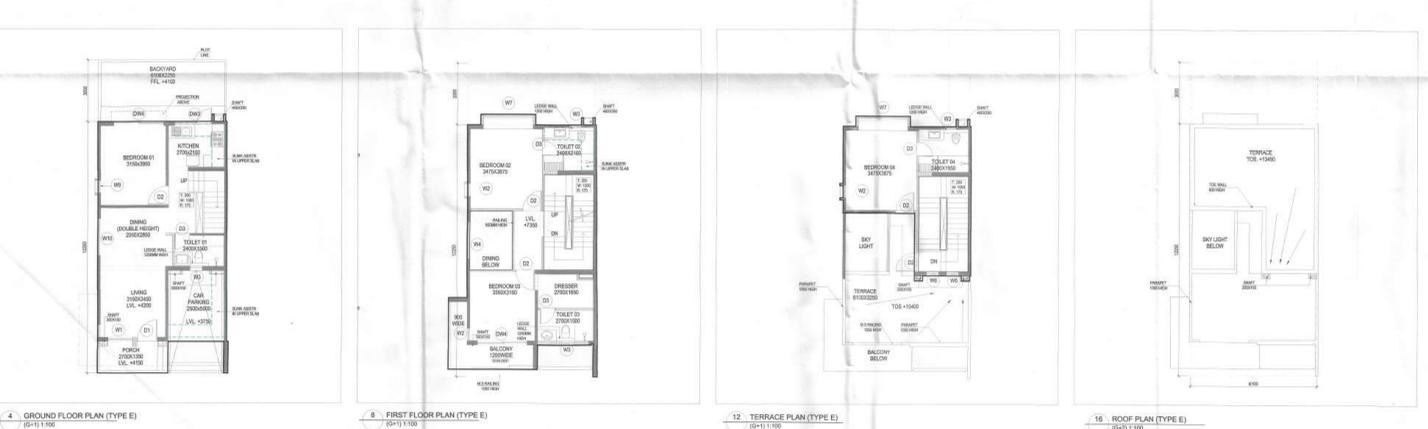
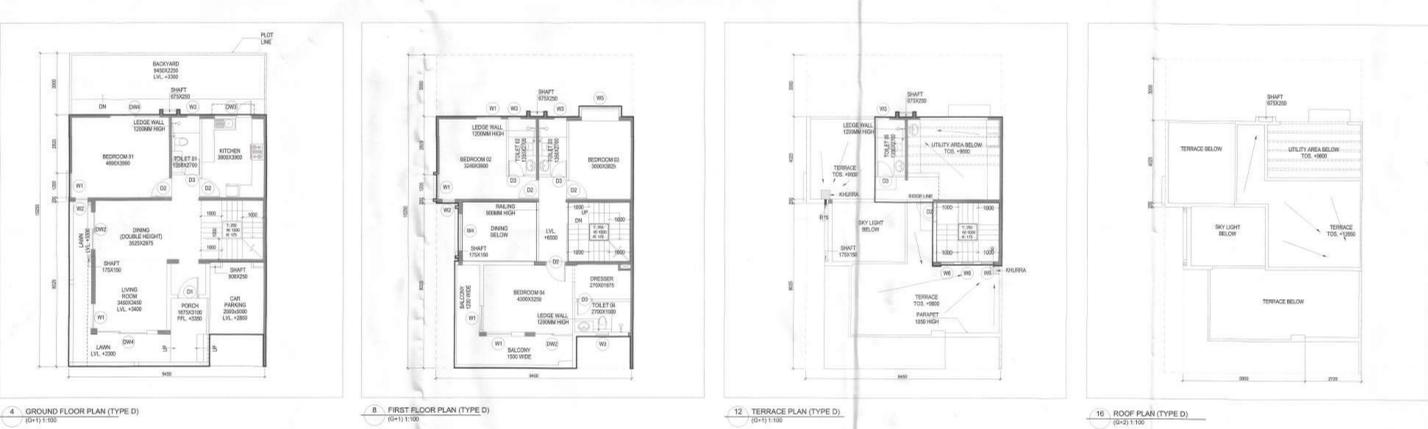
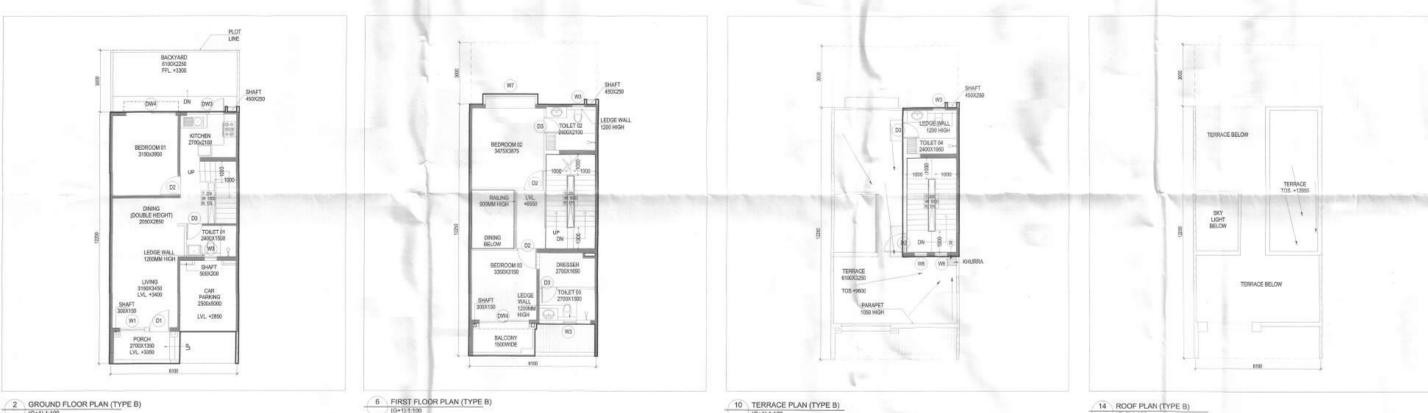
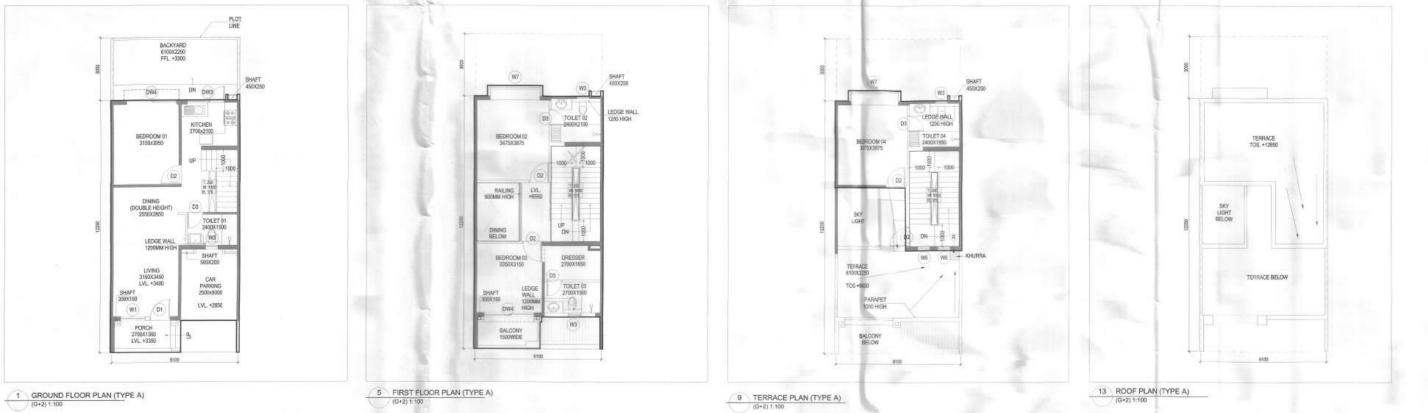


PROJECT
 PROPOSED 6 NOS. OF B+G+P+28 STORED
 RESIDENTIAL COMPLEX AND 153 NOS. OF
 G+2 ROW HOUSING FOR DTC PROJECTS PVT.
 LTD., AT DAG NO. 833 AND 884 AT MOLIZA -
 KAMDUNI (188), UNDER KIRTIPUR-II GRAM
 PANCHAYAT, P.O - KAMDUNI, DISTRICT
 NORTH 24 PARGANAS, PIN - 700135, WEST
 BENGAL.

NOTES:

- ALL DIMENSIONS ARE IN MM UNLESS IT IS MENTIONED.
- THE RAIN WATER AND SITE WATER DISPOSAL IS COLLECTED FOR RAIN WATER HARVESTING.
- ALL ELECTRICAL INSTALLATIONS SHALL BE AS PER PROVISION OF NBC.
- FIRE-FIGHTING / SAFETY PROVISIONS WILL BE AS PER RELEVANT NBC PROVISIONS.
- ALL TOILETS ARE VENTILATED AS PER WEST BENGAL MUNICIPAL BUILDING RULES, 2007.
- BUILDING WILL BE DESIGNED (STRUCTURES) AS PER RELEVANT I.S. CODES FOR EARTHQUAKE RESISTANCE.
- PLEASE NOTE THAT THE DIMENSIONS IN THE DRAWINGS ARE TO BE READ, NOT MEASURED.

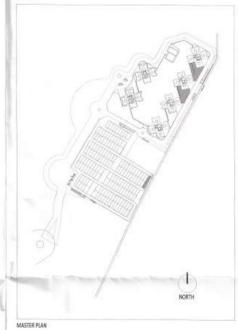

WE DO HEREBY CERTIFY THAT THE FOUNDATION AND SUPERSTRUCTURE OF THE BUILDING PROPOSED FOR CONSTRUCTION ON THE PREMISES HAVE BEEN SO DESIGNED BY ME/US WILL MAKE SUCH FOUNDATION AND SUPERSTRUCTURE SAFE IN ALL RESPECT INCLUDING THE CONSIDERATION OF BEARING CAPACITY AND SETTLEMENTS ETC.

(Signature)
 06/06/22

GEO TECHNICAL ENGINEER

THE STRUCTURAL DESIGN AND DRAWINGS OF BOTH FOUNDATION & SUPERSTRUCTURE OF THE BUILDING HAS BEEN MADE BY ME/US WILL MAKE SUCH FOUNDATION AND SUPERSTRUCTURE SAFE IN ALL RESPECT INCLUDING THE CONSIDERATION OF BEARING CAPACITY AND SETTLEMENTS ETC.

SIGNATURE OF STRUCTURAL ENGINEER & SEAL
 CIVIL AND STRUCTURAL CONSULTANT:
 M.N. Consultants (Pvt.) Ltd.,
 ISO 9001:2008 CERTIFIED
 "M.N.G. HOUSE"
 15/16, Rajganga Main Road,
 Kolkata-700 107.
 Ph.No.-(033)4016-8700
 FAX NO. 2441-8083
 E-MAIL:mncorp2008@gmail.com

CERTIFIED THAT I HAVE GONE THROUGH THE WEST BENGAL MUNICIPAL BUILDING RULES 2009 AS AMENDED TIME TO TIME AND ALSO UNDER TAKE TO ABIDE BY THOSE RULES DURING AND AFTER CONSTRUCTION OF BUILDING

DTC PROJECTS PVT. LTD.
(Signature)
 Authorized Signatory

SIGNATURE OF OWNER & SEAL
 DTC PROJECTS PVT. LTD.
 ADDRESS : 1 N S ROAD, KOLKATA-700001

I CERTIFY THAT THE BUILDING HAS BEEN DRAWN UP AS PER PROVISION OF WEST BENGAL MUNICIPAL BUILDING RULES 2009 AS AMENDED TIME TO TIME AND AS PER THE SITE CONDITION WHERE IN THE PLOT IS BOUNDED BY BOUNDARY WALLS AND PILLARS AND IT CONFORMS WITH THE PLAN IT IS A BUILDABLE SITE AND NOT A TANK OR FILLED UP TANK.

SIGNATURE OF ARCHITECT & SEAL

ARCHITECT
 (PRO)CHOGNESIS
 Plot No. 41, Industrial Estate, Chokla
 Phase-II, New Delhi 110020, India
 TEL: +91 11 41830070
 FAX: +91 11 24493331
 Email: studio@mrpogeneresi.org

SCALE 1:100
 DATE: 03.04.2022
 PROJECT NO. 192
 DRAWING TITLE: Row Housing Typical Unit
 SHEET NO. 13/108
 DWG NO. A-RH-102

The structural analysis reports & soil reports are kept for reference in this office. The clearance is accorded subject to certificate of architect
 Sr. Engineer, Geo-Tech Engineer.
(Signature)
 District Engineer
 (N) 24 Parganas Zilla Parishad

(Handwritten notes)
 13/108
 AE/102