


PROJECT
 PROPOSED 6 NOS. OF B+G+P+28 STORIED RESIDENTIAL COMPLEX AND 153 NOS. OF G+2 ROW HOUSING FOR DTC PROJECTS PVT. LTD. AT DAG NO. 833 AND 884 AT MOUZA - KAMDUNI (18B), UNDER KIRTIPUR-II GRAM PANCHAYAT, P.O - KAMDUNI, DISTRICT NORTH 24 PARGANAS, PIN - 700135, WEST BENGAL.

- NOTES:**
- ALL DIMENSIONS ARE IN MM UNLESS IT IS MENTIONED.
 - THE RAIN WATER AND SITE WATER DISPOSAL IS COLLECTED FOR RAIN WATER HARVESTING.
 - ALL ELECTRICAL INSTALLATIONS SHALL BE AS PER PROVISION OF NBC.
 - FIRE-FIGHTING / SAFETY PROVISIONS WILL BE AS PER RELEVANT NBC PROVISIONS.
 - ALL TOILETS ARE VENTILATED AS PER WEST BENGAL MUNICIPAL BUILDING RULES, 2007
 - BUILDING WILL BE DESIGNED (STRUCTURES) AS PER RELEVANT I.S. CODES FOR EARTHQUAKE RESISTANCE.
 - PLEASE NOTE THAT THE DIMENSIONS IN THE DRAWINGS ARE TO BE READ, NOT MEASURED.

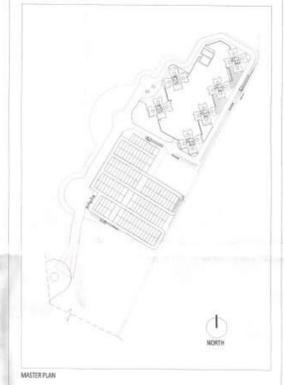

The structural analysis reports & soil reports are kept for reference in this office. The clearance is accorded subject to certificate of architect
 Str. Engineer, Geo-Tech Engineer.
 22/06/2025
 District Engineer
 (N) 24 Parganas Zila Parishad

WE DO HEREBY CERTIFY THAT THE FOUNDATION AND SUPERSTRUCTURE OF THE BUILDING PROPOSED FOR CONSTRUCTION ON THIS PREMISES HAVE BEEN SO DESIGNED BY ME/US WILL MAKE SUCH FOUNDATION AND SUPERSTRUCTURE SAFE IN ALL RESPECT INCLUDING THE CONSIDERATION OF BEARING CAPACITY AND SETTLEMENT OF SOIL ETC.

Signature of Structural Engineer
 22/06/2025
 GEO TECHNICAL ENGINEER

THE STRUCTURAL DESIGN AND DRAWINGS OF BOTH FOUNDATION & SUPERSTRUCTURE OF THE BUILDING HAS BEEN MADE BY ME CONSIDERING ALL POSSIBLE LOADS INCLUDING THE SEISMIC LOAD AS PER THE NATIONAL BUILDING CODE OF INDIA AND CERTIFIED THAT IT IS SAFE AND STABLE IN ALL RESPECTS.

Signature of Structural Engineer
 26/06/25
 ANKIT AGARWALA
 B.E. (CIVIL), M.E. (STR)
 22/06/2025
 CLASS-I, E.S.E. 17/172

SIGNATURE OF STRUCTURAL ENGINEER & SEAL
 CIVIL AND STRUCTURAL CONSULTANT:
 M.N. Consultants (Pvt). Ltd.
 ISO 9001:2008 CERTIFIED
 "M.N.C. HOUSE"
 15/6, Rajdanga Main Road,
 Kolkata-700 107.
 Ph.no.-(033)4016-5700
 FAX NO. 2441-8083
 E-MAIL:mncorp2008@gmail.com

CERTIFIED THAT I HAVE GONE THROUGH THE WEST BENGAL MUNICIPAL BUILDING RULES 2009 AS AMENDED TIME TO TIME AND ALSO UNDER TAKE TO ABIDE BY THOSE RULES DURING AND AFTER CONSTRUCTION OF BUILDING


DTC PROJECTS PVT. LTD.
 Signature of Owner & Seal
 AUTHORIZED SIGNATORY

SIGNATURE OF OWNER & SEAL
 DTC PROJECTS PVT. LTD.
 ADDRESS : 1 N S ROAD, KOLKATA-700001

I CERTIFY THAT THE BUILDING HAS BEEN DRAWN UP AS PER PROVISION OF WEST BENGAL MUNICIPAL BUILDING RULES 2009 AS AMENDED TIME TO TIME AND AS PER THE SITE CONDITION WHERE IN, THE PLOT IS BOUNDED BY BOUNDARY WALLS AND PILLARS AND IT CONFIRMS WITH THE PLAN IT IS A BUILDABLE SITE AND NOT A TANK OR FILLED UP TANK.

Signature of Architect & Seal
 KETAN HINGANIKAR
 CA/2008/37536

SIGNATURE OF ARCHITECT & SEAL
 ARCHITECT
 morphogenesis
 Plot No. 41, Industrial Estate, Okhla TRAFFIC Phase-II, New Delhi 110020, India | MOVEMENT PLAN
 TEL: +91 11 41262070
 FAX: +91 11 24493351
 EMail: studio@morphogenesis.org
 SCALE: 1/400
 DATE: 03.04.2025
 DWG NO. A-GH-004

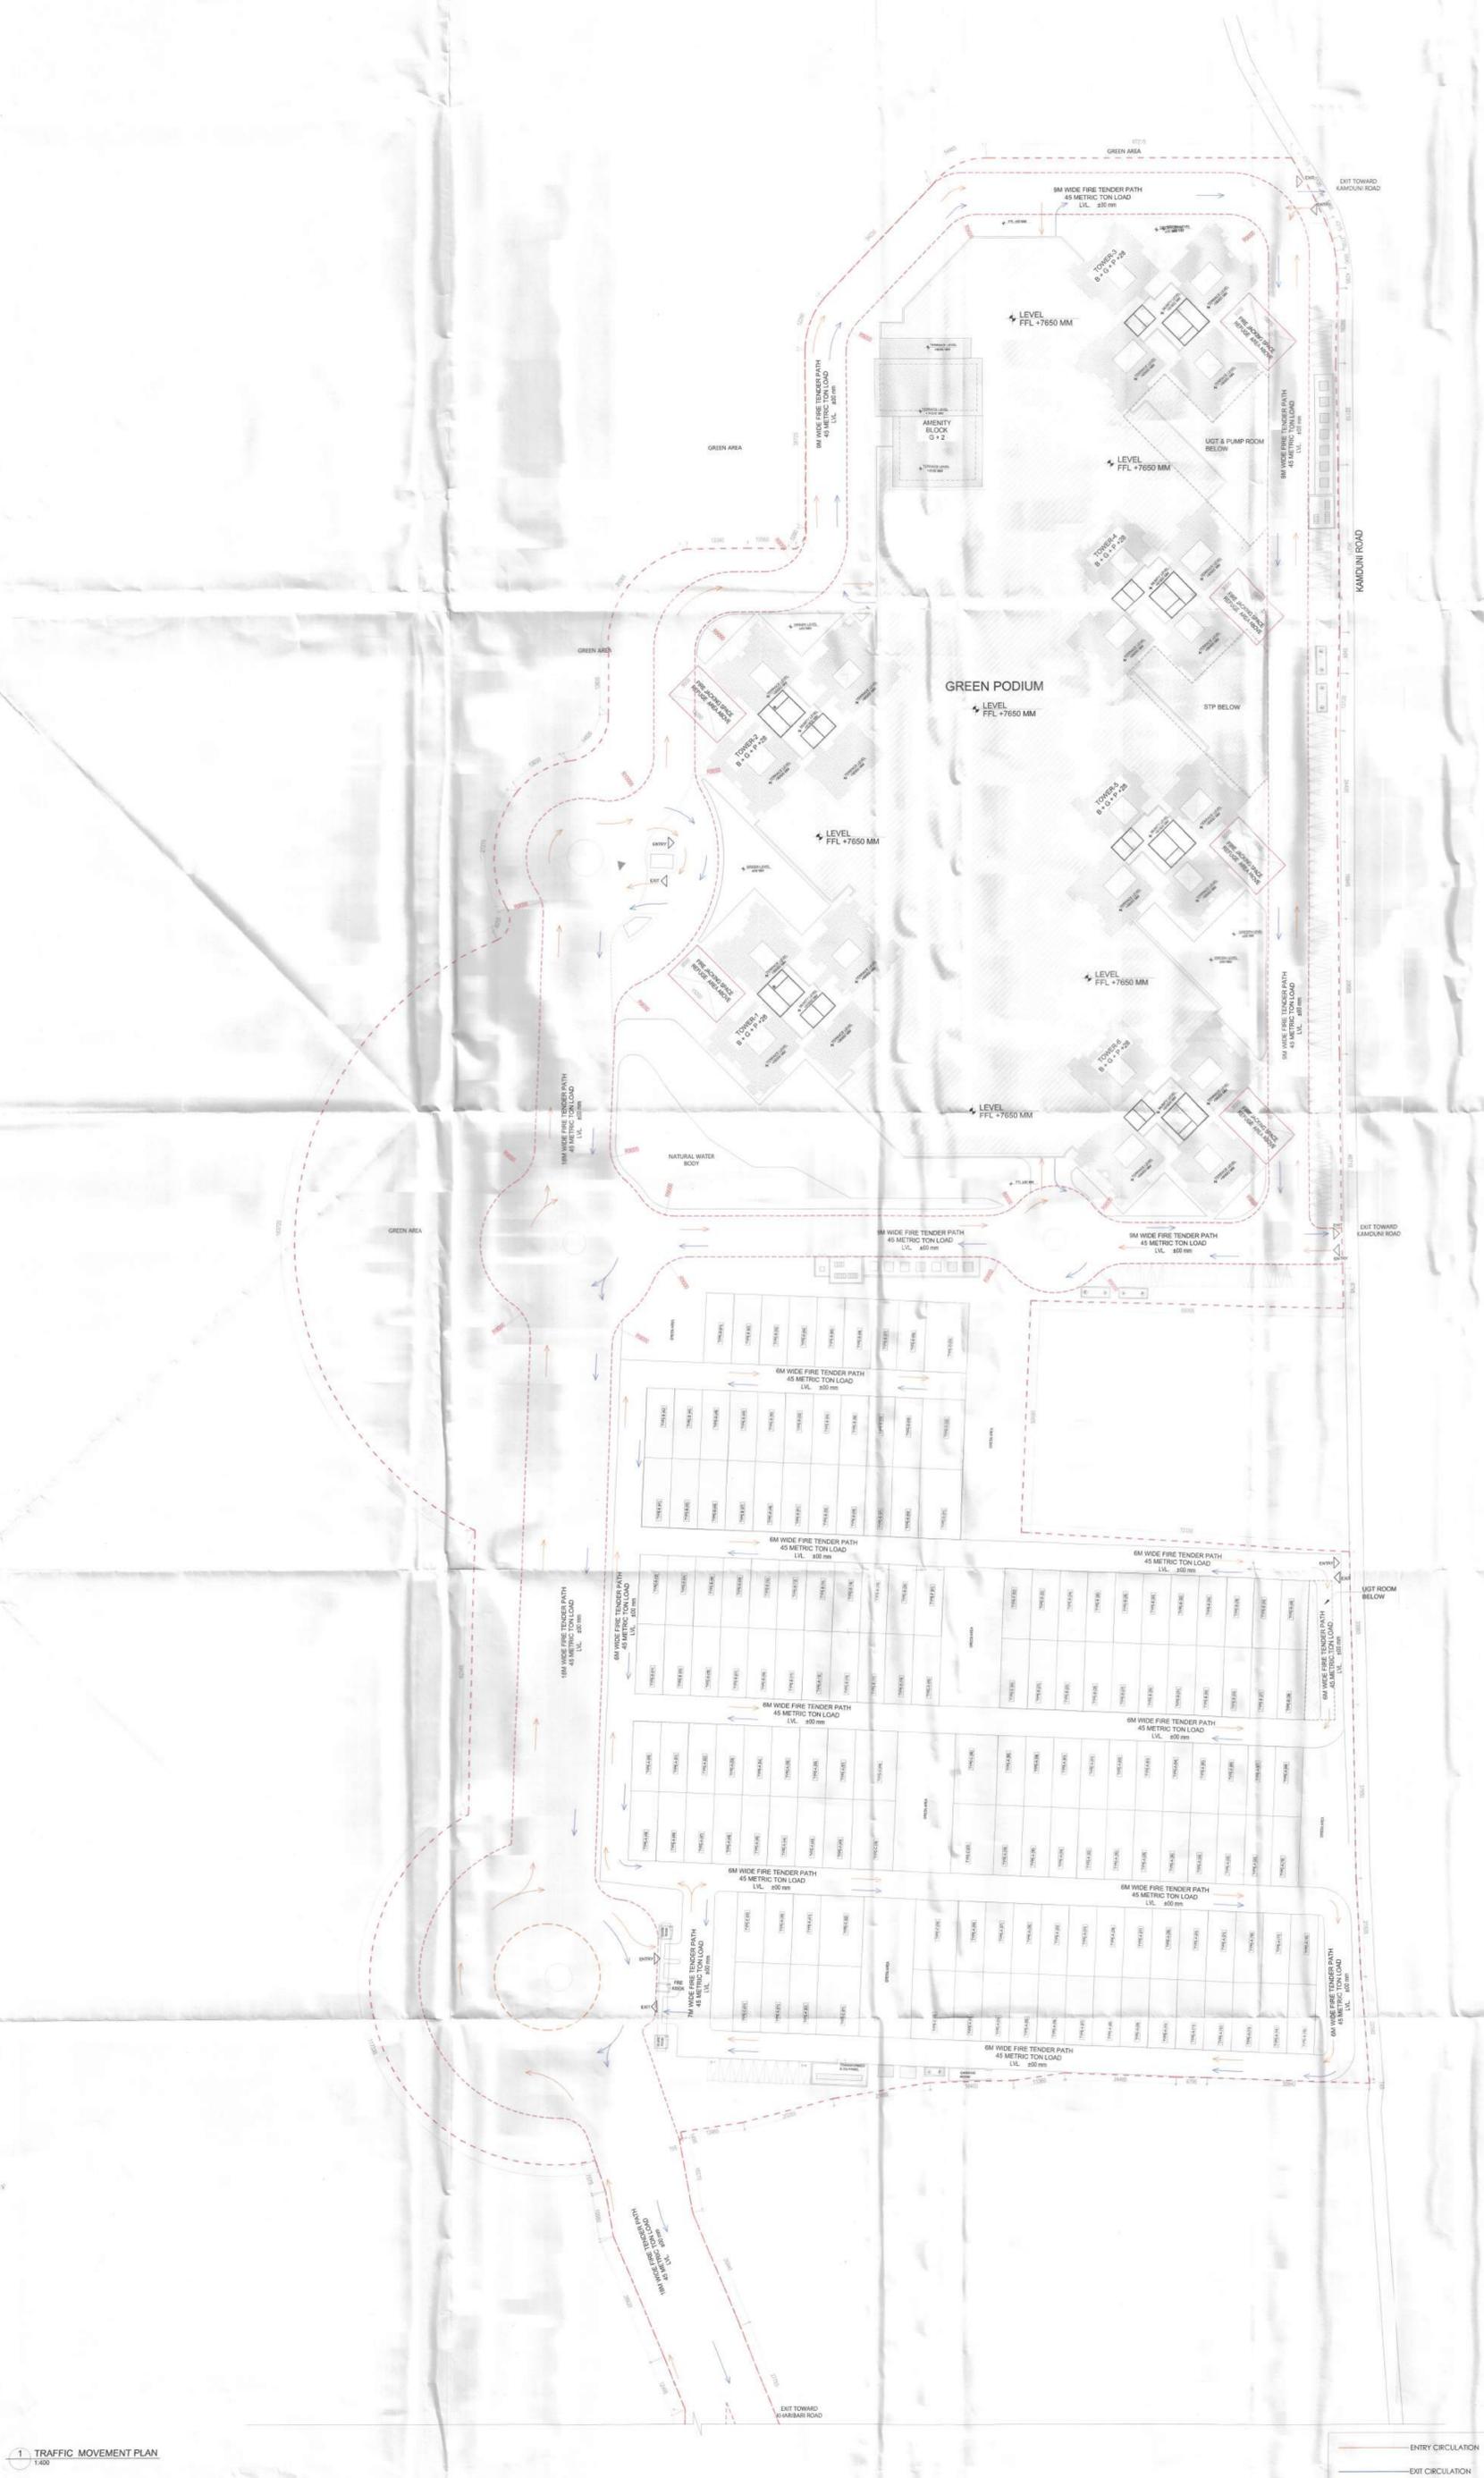

1 TRAFFIC MOVEMENT PLAN
 1/400

ENTRY CIRCULATION
 EXIT CIRCULATION

