

No. G/MWC/1-150/T.B/2019-20/Cat-3/Vol-II/09 (459)

Dated at Kolkata, 28-02-2020

To
Manoj Damani & Eight Others
C/O- Raj Kumar Gandhi
Flat No. 5B, 2C, Dover Road,
Ballygunge, Kolkata- 700 019

Sub: "No Objection Certificate" for Microwave clearance of height for proposed Residential building.

Ref: Your application No. Nil dtd. 21-01-2020.

With reference to your abovementioned application seeking "No Objection Certificate" for Microwave clearance, it is observed that there is no physical obstruction to the working BSNL Microwave System from the proposed Residential building, as per drawing supplied with your application.


Therefore, No Objection Certificate for Microwave clearance in respect of your project having following particulars is hereby issued.



Name of the Project	Residential building.
Location	Premises No. 64/1/2, Kshudiram Bose Sarani, Ward No.-03, Borough-I Under KMC. Kolkata-700 037.
Height	69.20M (Sixty Nine Point Two Zero meters only) above ground level including lift, machine room and water tank on the roof top.

Any change / alteration / Modification in the drawings with respect to upward revision of height and / or shifting of Building Footprint is not permissible and will constitute an actionable violation of the NOC.

One set of drawings, duly signed is returned herewith.

Encl: As stated

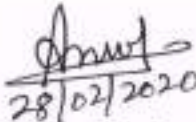
28/02/2020
Divisional Engineer, BSNL
Microwave Survey Division
Kolkata.

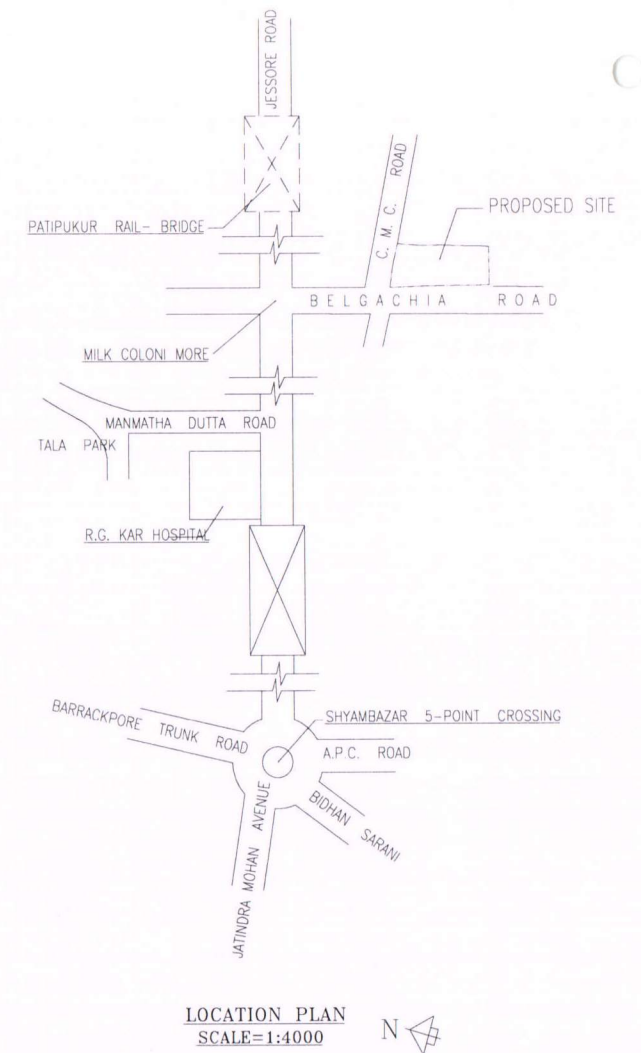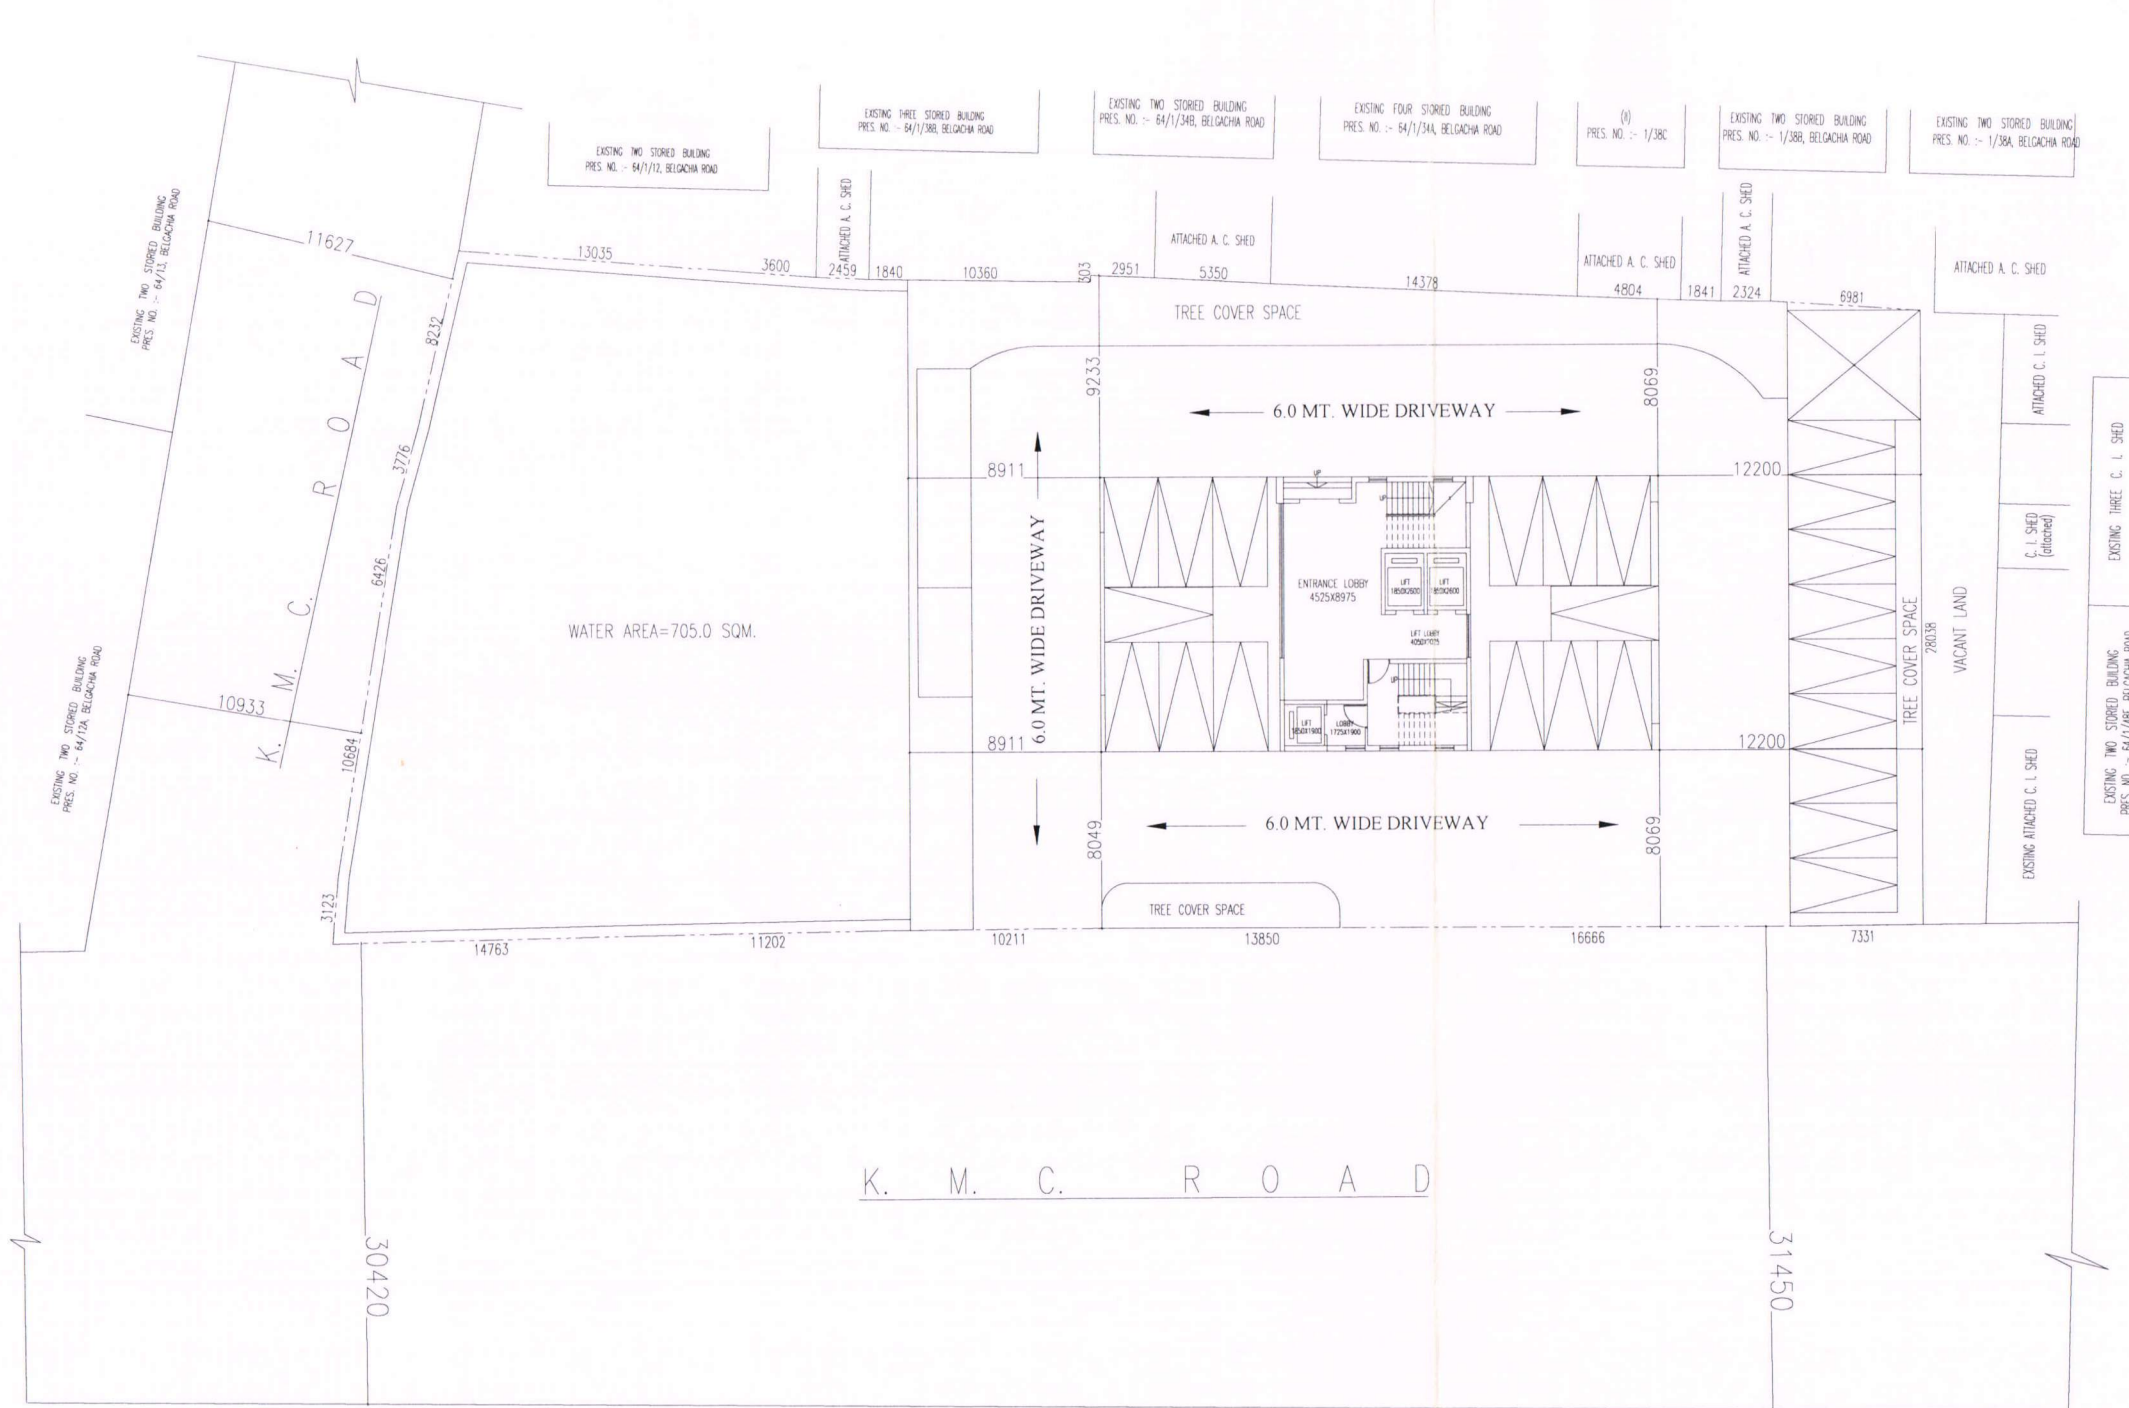

GROUND FLOOR PLAN
SCALE=NTS

SPACE FOR MICROWAVE DEPARTMENT

Height of the proposed building cleared up to 69.2 M.
(Sixty Nine Point Two meter only) above ground
level including lift machine room and
water tank on the roof top.

[Signature]
28/02/2020
Divisional Engineer
Microwave Survey Division
Telecom Projects, Eastern Zone
B. S. N. L.
2/5A, Judges Court Road, Kol-27

For Self and For on behalf of
Manoj Damani, Manish Damani, Vini Kirpalani
Indu Damani, Chiv Krishna Damani, Krishna
Kumar Damani, Jemuna Devi Damani & Kamala Bihani

[Signature]
Raj Kumar Gandhi, Constituted Attorney
Deponents
SIGNATURE OF OWNER


[Signature]
Rajkumar Agarwal
Architect
Member of Council of
Architecture CA / 94 / 1794/
SIGNATURE OF ARCHITECT

TITLE	
GROUND FLOOR PLAN, LOCATION PLAN	
PROJECT	
PROPOSED B+G+XVIII (69.2 M. HT.) STORIED RESIDENTIAL BUILDING AT 64/1/2, KSHUDIRAM BOSE SARANI, KOLKATA -37, WARD NO - 3, , BOROUGH - I	
SCALE-NTS	ARCHITECT
N	RAJ AGRAWAL & ASSOCIATES 8B, ROYD STREET, KOLKATA-16

Height of the proposed building cleared upto 69.2 M.
(Sixty Nine Point Two meter only) above
ground level including lift machine
room and water tank on the roof
top.

For Self and For on behalf of
Manoj Damani, Manish Damani, Vini Kirpalani
Indu Damani, Shiv Krishna Damani, Krishna
Kumar Dawari, Jyomna Devi Damani & Kamala Bihani

SIGNATURE OF OWNER

TITLE		
SECTION FOR HEIGHT		
PROJECT		
PROPOSED B+G+XVIII (69.2 M. HT.) STORIED RESIDENTIAL BUILDING AT 64/1/2, KSHUDIRAM BOSE SARANI, KOLKATA -37, WARD NO - 3, , BOROUGH - I		
SCALE-NTS	ARCHITECT	
N 	RAJ AGRAWAL & ASSOCIATES 8B, ROYD STREET, KOLKATA-16	