


Proposed Project at Mouza-Ichlabad, J.L. No-75, R.S. Plot No-695, L.R. Plot No-2029, R.S. Khatian No-112, L.R. Khatian No-14521 & 14513, Holding No-174/1, at Mahalla-Ichlabazar, Ward No-11, under Burdwan Municipality, P.S.-Burdwan, District-Purba Barddhaman

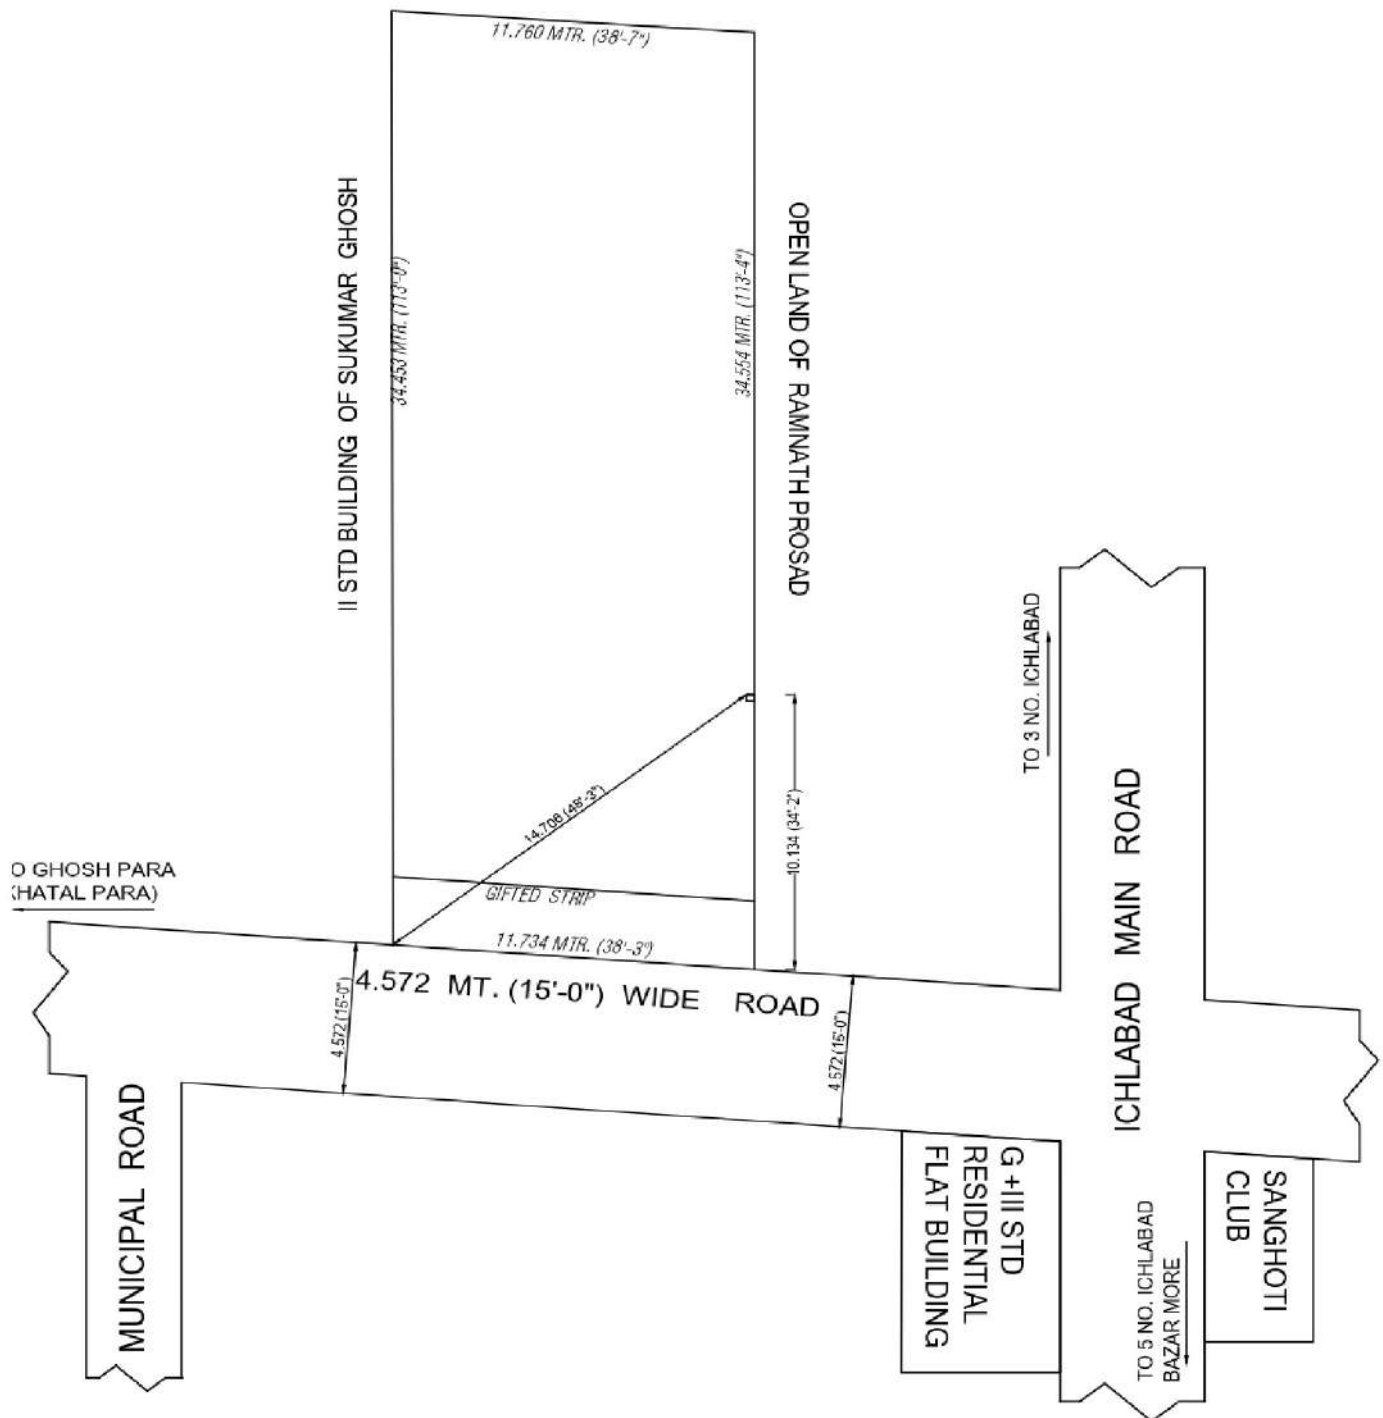

LATITUDE : 22.801871
LONGITUDE : 87.469447

SKYSCRAPER
Gour Sundar Mukherjee
Partner

SIGNATURE OF OWNER