


J.L. NO. 18, R.S. DAG NO. 1481, R.S. KHATIAN NO. 210 , TOUZA NO. 230, 233,

P.S. GARFA KOLKATA 700 031, BOROUGH X [K.M.C.]

U / S 393A OF K.M.C. ACT. 1980 & COMPLYING K.M.C. BLDG. RULE 2009,

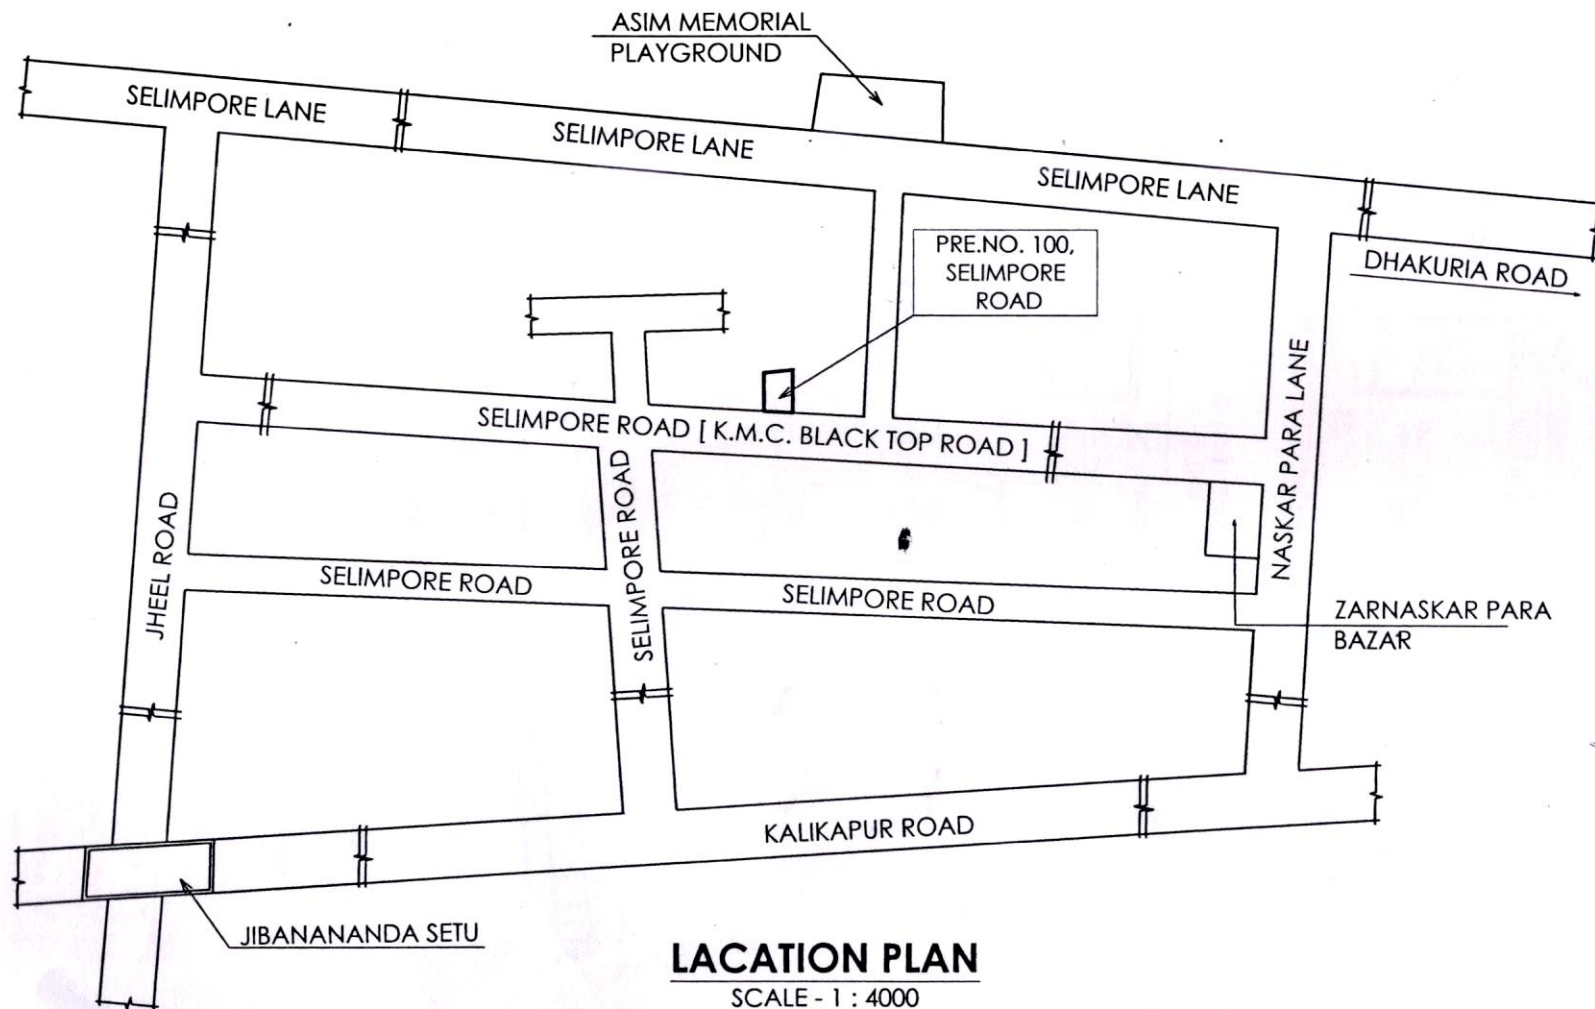

Kamal Das
KAMAL DAS
CONSTITUTED ATTORNEY OF
DIPAK BHOWMICK
JAYANTA BHOWMICK
SIGNATURE OF OWNERS

SIGNATURE OF ARCHITECT

Tarak Dutta
TARAK DUTTA

23.7.22
License No. 1323 Date.....

SIGNATURE OF PLUMBER

LOCATION PLAN



DATE : 30.04.2025

ALL DIMENSIONS ARE IN MM.
UNLESS OTHERWISE MENTIONED