
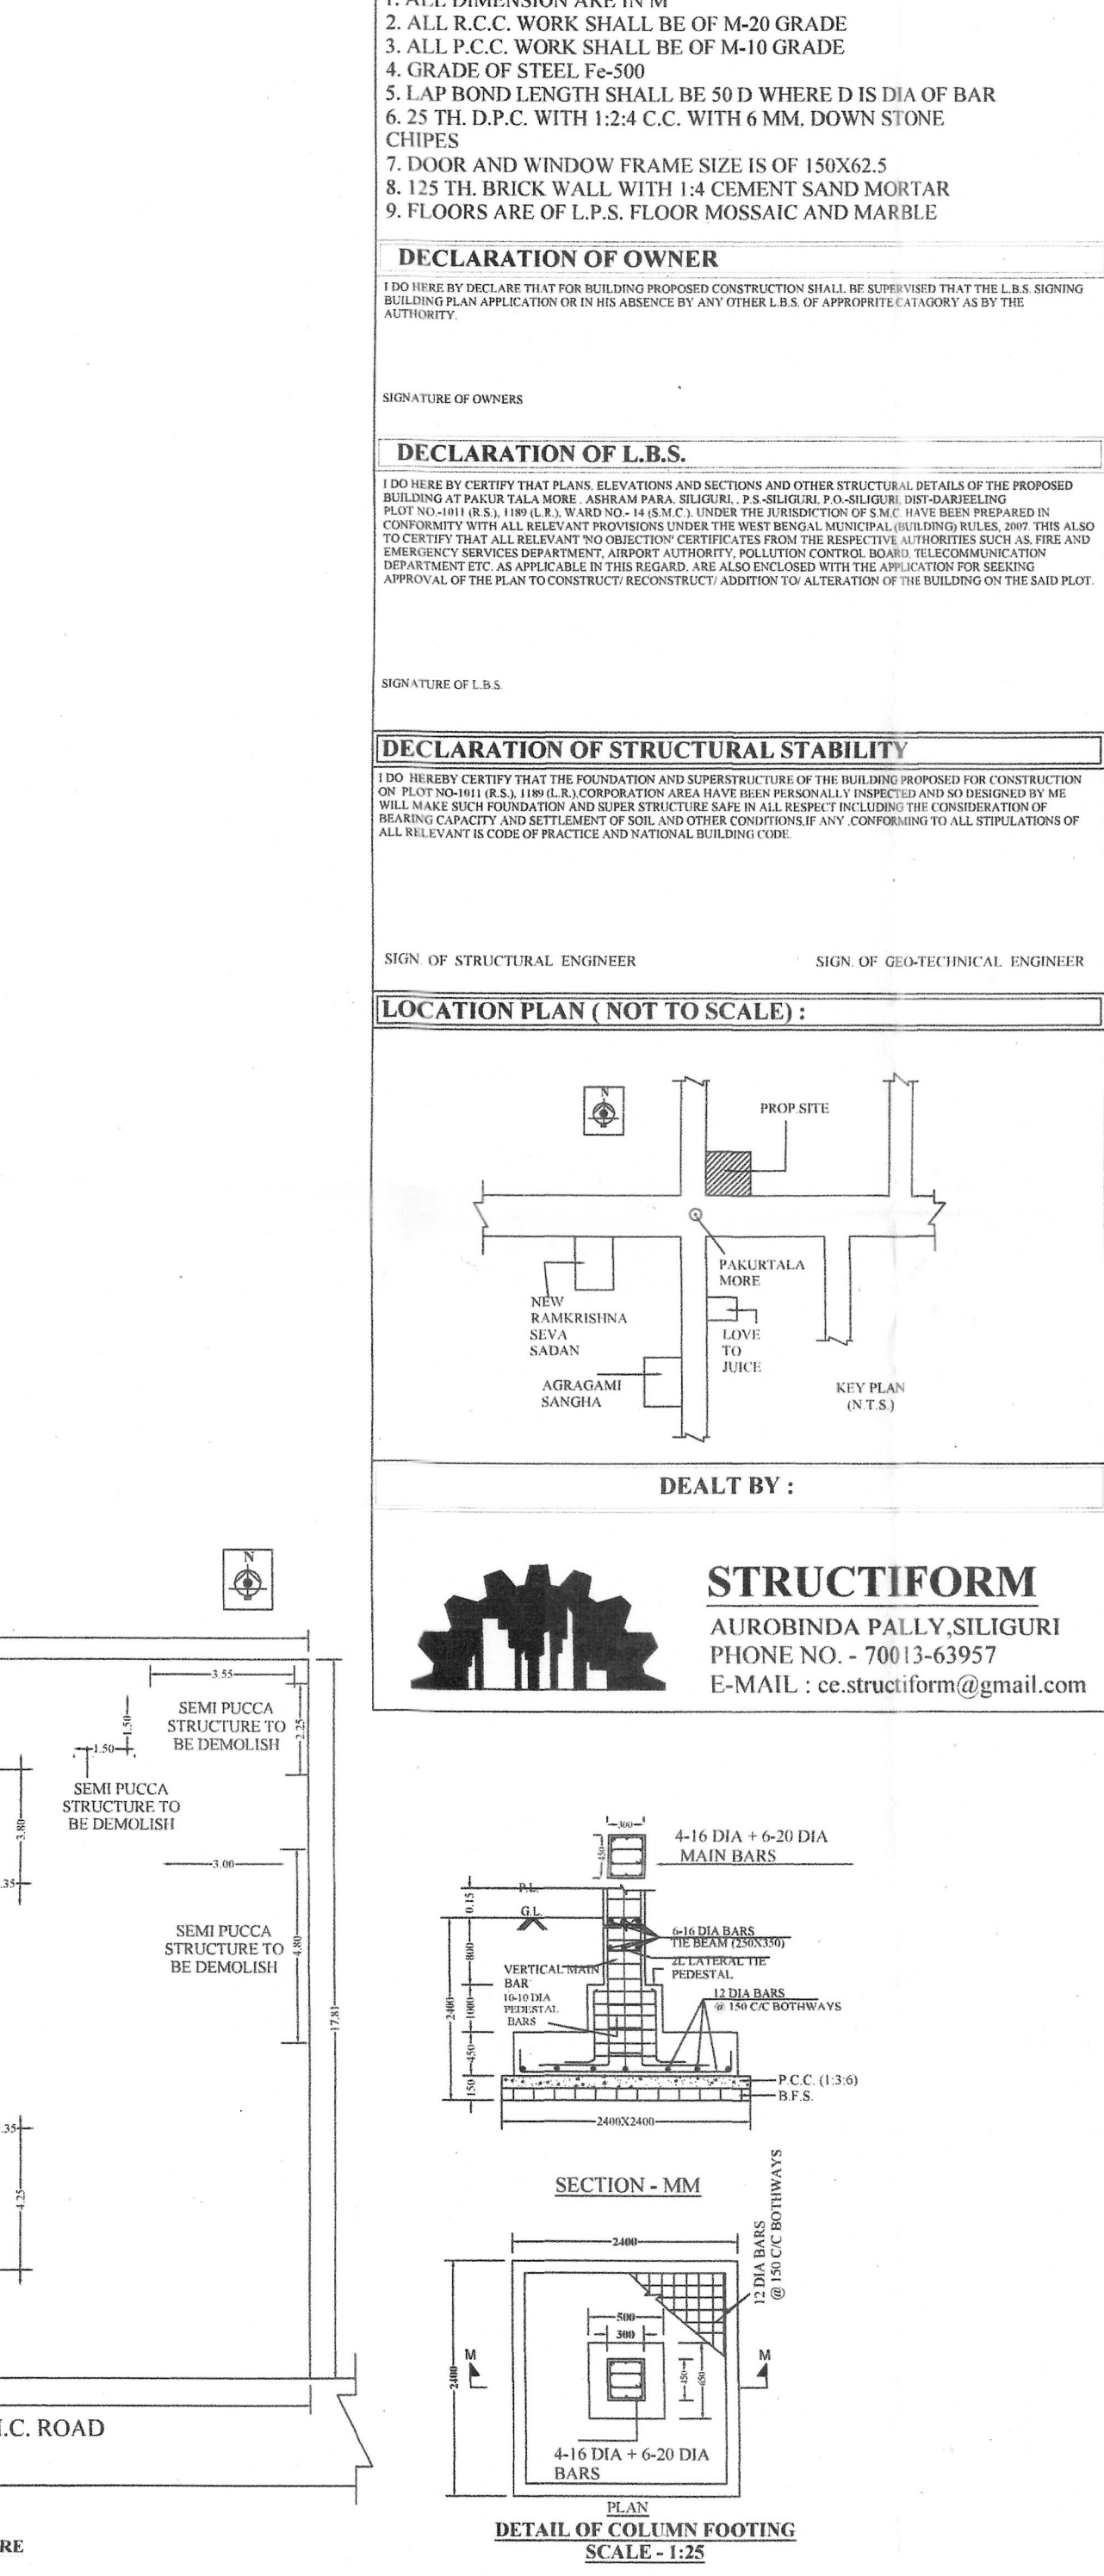
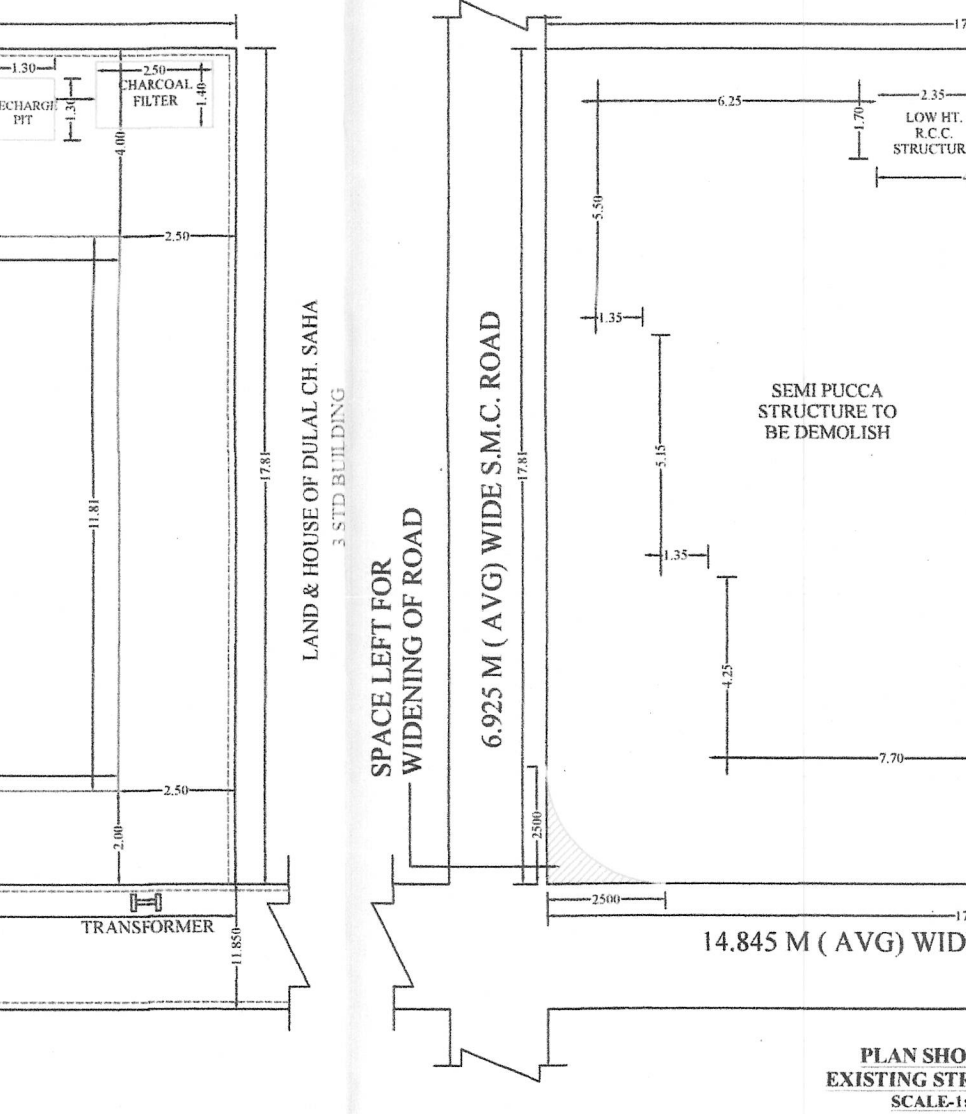
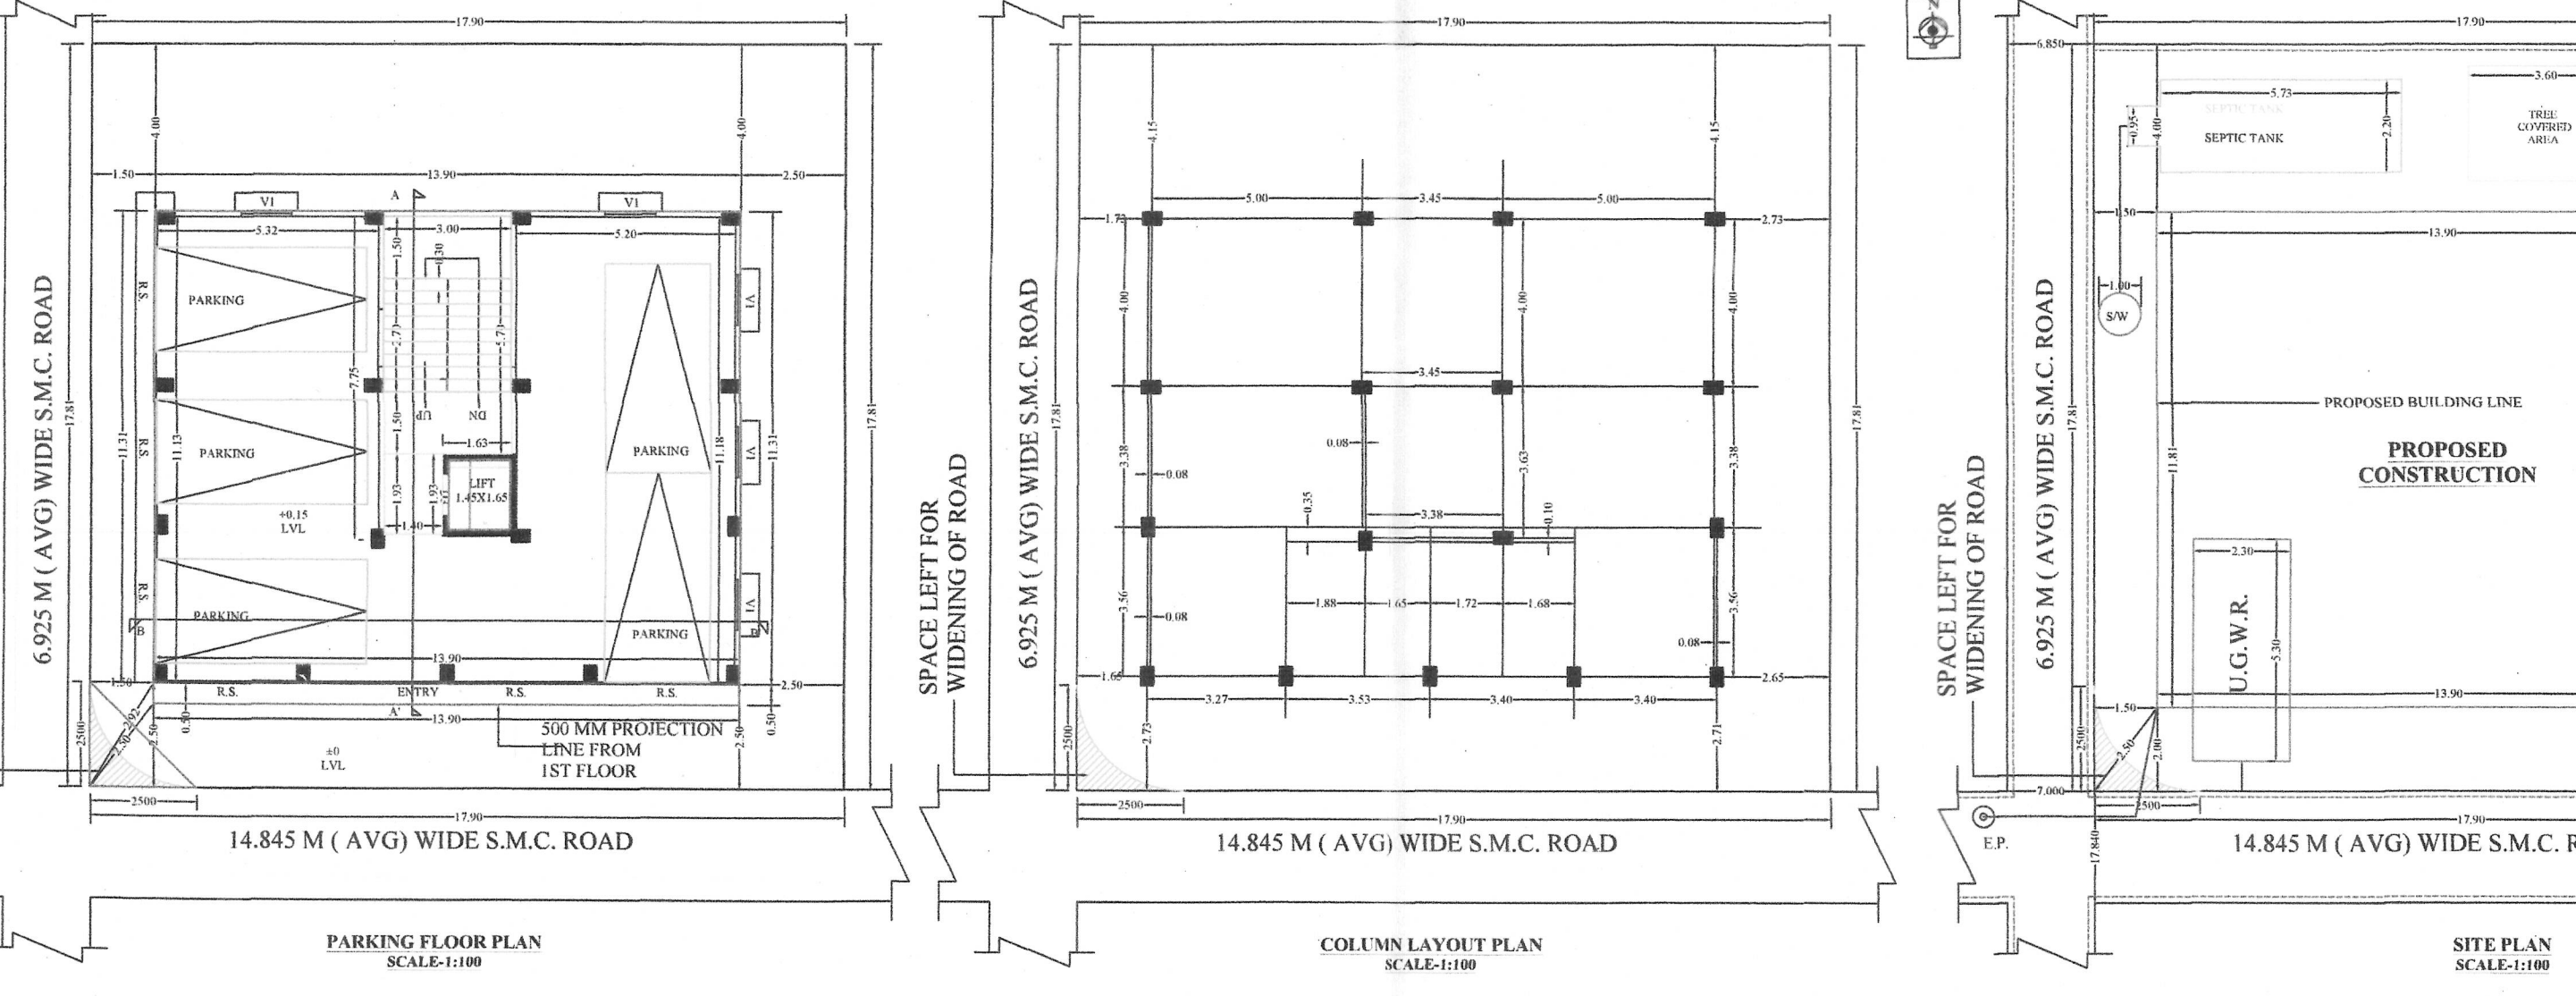
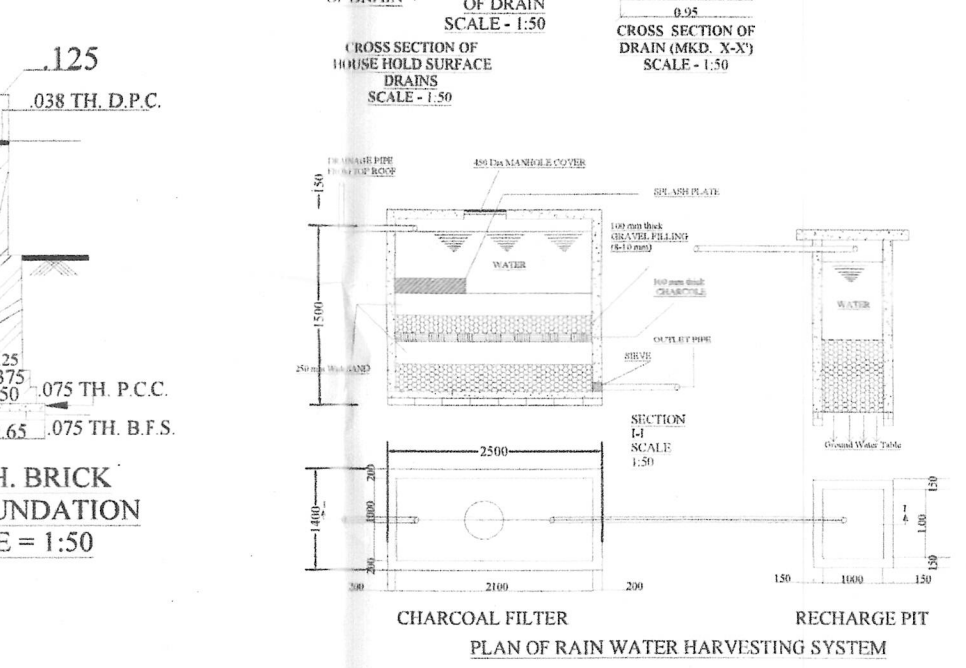
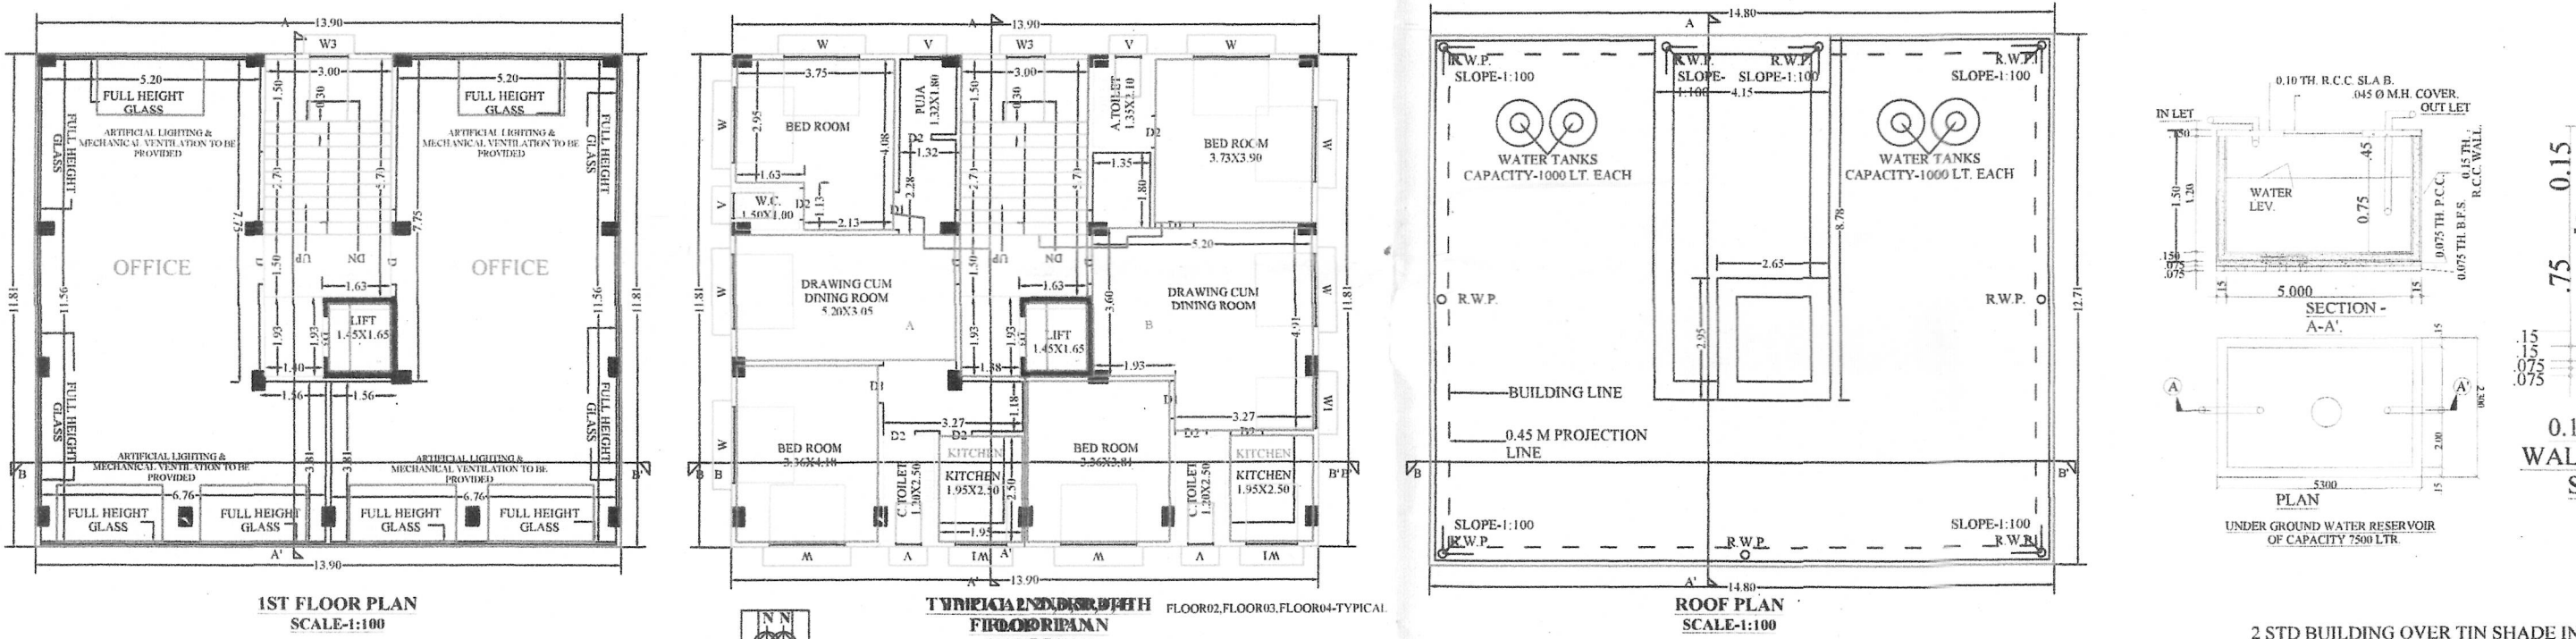
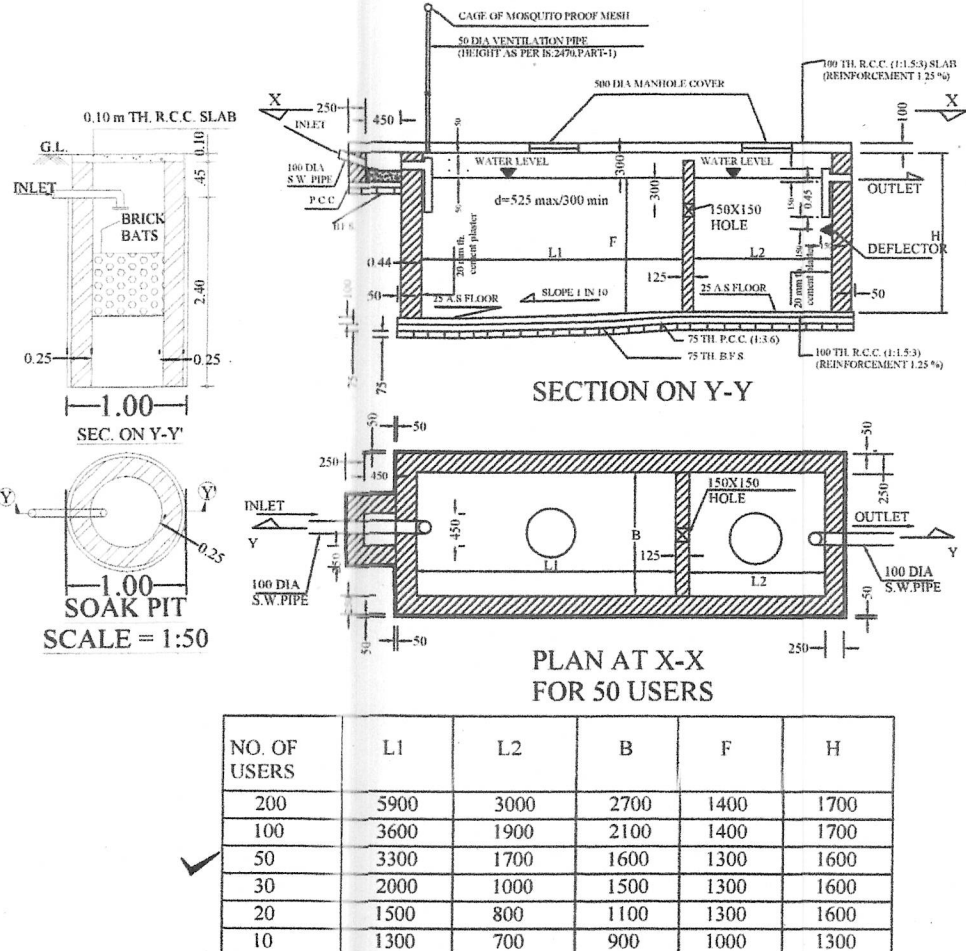


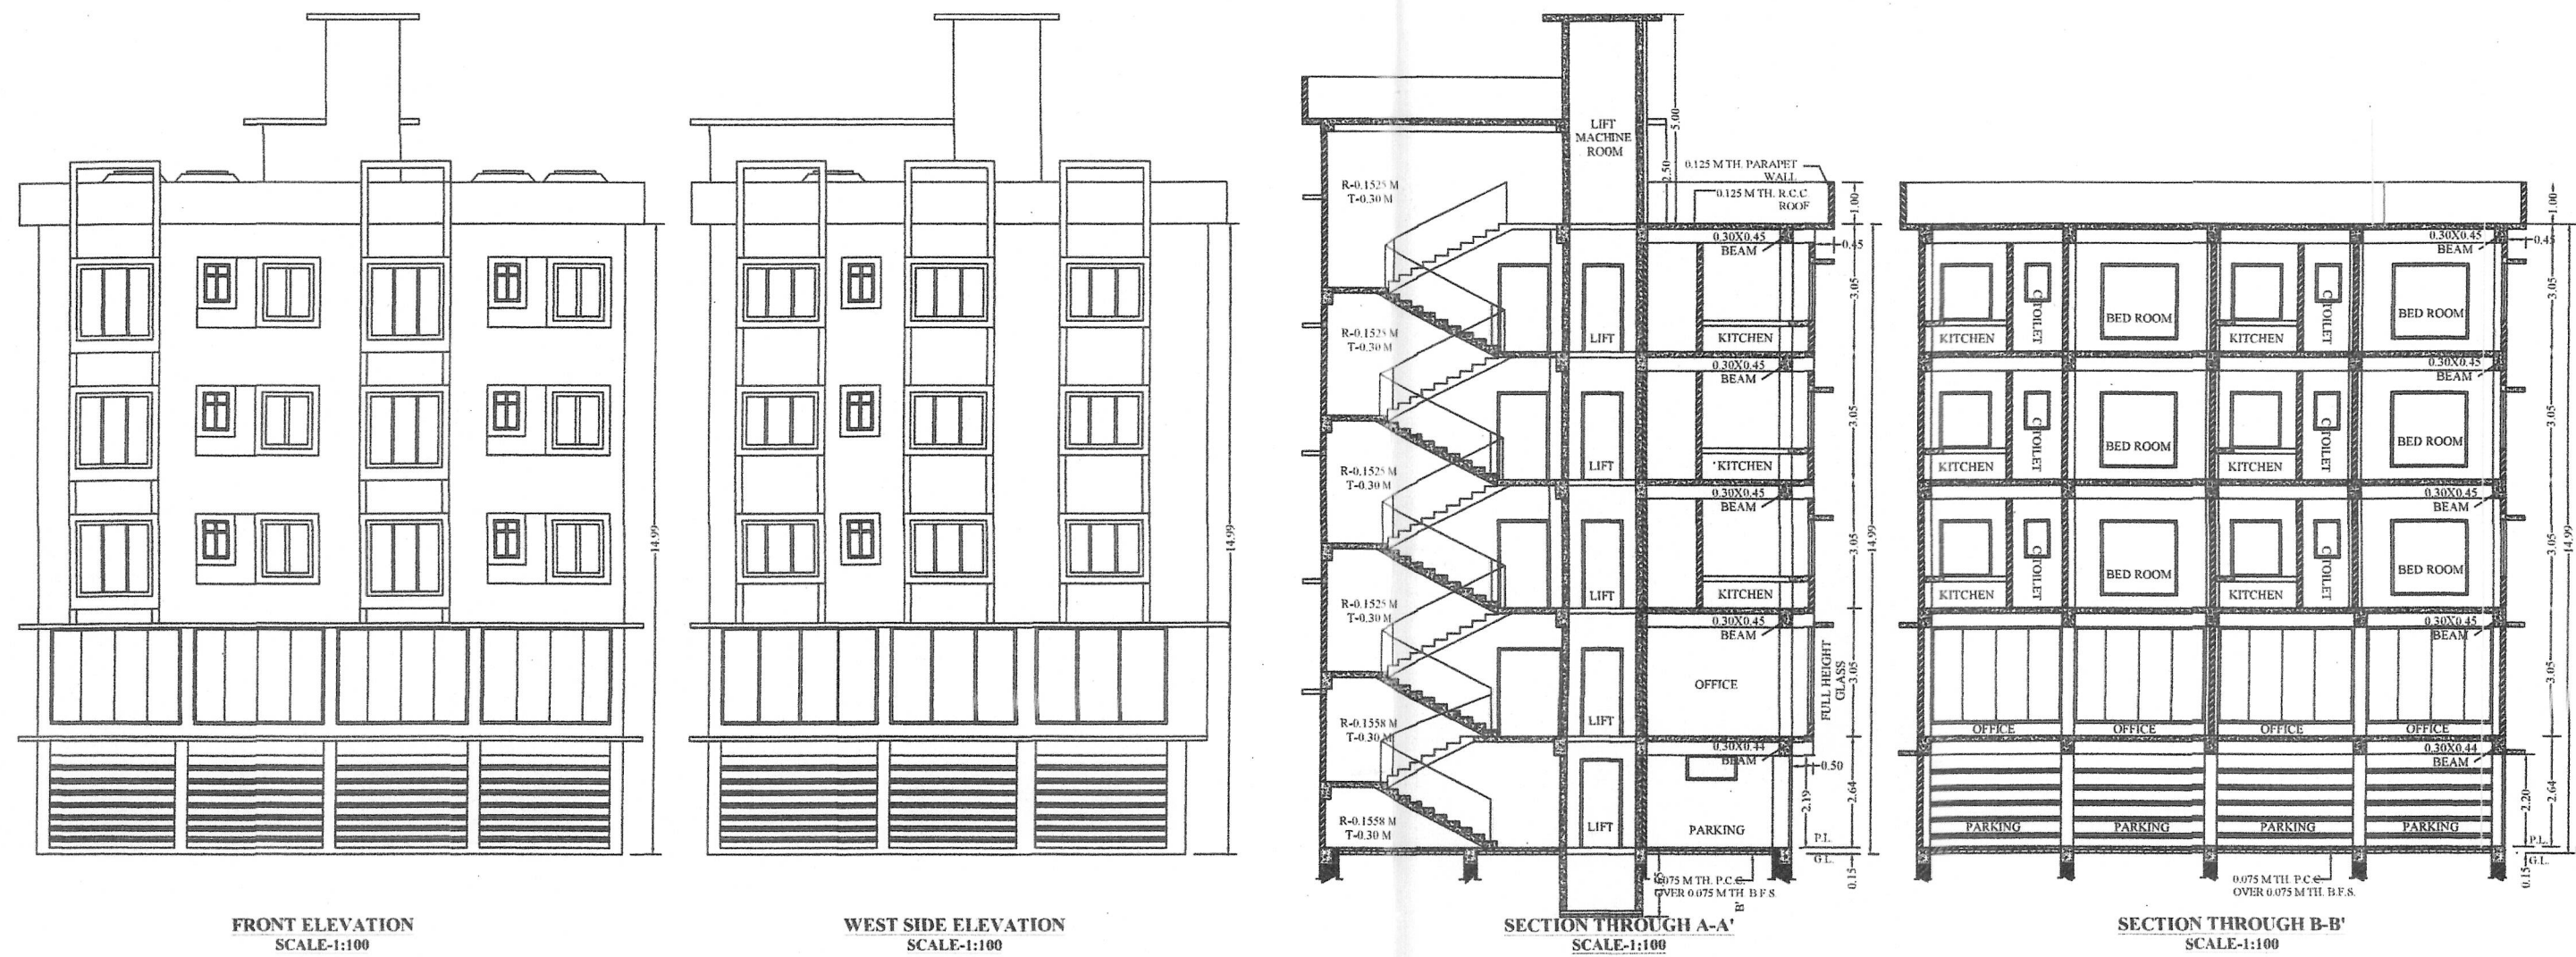

SPECIFICATION :		PROJECT TITLE :	
1. ALL DIMENSION ARE IN M		BUILDING PLAN OF A P-4 FOUR STORED RESIDENTIAL	
2. ALL R.C.C. WORK SHALL BE OF M-20 GRADE		CUM COMMERCIAL BUILDING AT PAKUR TALA MORE,	
3. ALL P.C.C. WORK SHALL BE OF M-10 GRADE		ASHRAM PARA, SILIGURI, WARD NO-14 (S.M.C.),	
4. GRADE OF STEEL Fe-500		P.S.-SILIGURI, P.O.-SILIGURI, DIST-DARJEELING	
5. LAP BOND LENGTH SHALL BE 50 D WHERE D IS DIA OF BAR		NAME OF OWNERS :	
6. 25 TH. D.P.C. WITH 1:2:4 C.C. WITH 6 MM. DOWN STONE CHIPPES		1. SRI SHYAM KUMAR RAI,	
7. DOOR AND WINDOW FRAME SIZE IS OF 150X2.5		SO LATE KALI BHAN RAI,	
8. 125 TH. BRICK WALL WITH 1:4 CEMENT SAND MORTAR		W/O SRI TIBAY DEWAN,	
9. FLOORS ARE OF L.P.S. FLOOR MOSAIC AND MARBLE		DW LATE KALI BHAN RAI	
DECLARATION OF OWNER		LAND SCHEDULE :	
I DO HEREBY DECLARE THAT FOR BUILDING PROPOSED CONSTRUCTION SHALL BE SUPERVISED BY THE L.B.S. SIGNING		MOUZA : SILIGURI MADHYA PASCHIM	
BUILDING PLAN APPLICATION OR IN HIS ABSENCE BY ANY OTHER L.B.S. OF APPROPRIATE AUTHORITY AS BY THE		PARGANA : BAIKUNTHAPUR	
ACTIVITY		J.L. NO. : 110 (88) (OLD), 90 (NEW)	
SIGNATURE OF OWNERS		SHEET NO. : 02	
DECLARATION OF L.B.S.		KHAMTAN NO. : 5413 (R.S.), 8772,	
I DO HEREBY CERTIFY THAT PLANS, ELEVATIONS AND SECTIONS AND OTHER STRUCTURAL DETAILS OF THE PROPOSED		8773.8774 (L.R.)	
BUILDING AT PAKUR TALA MORE, ASHRAM PARA, SILIGURI, P.S.-SILIGURI, P.O.-SILIGURI, DIST-DARJEELING		APPROVED L.U.C. C. MEMO NO. - 12682 / SJDA	
PLOT NO.-141 (R.S.), PLOT NO.-142 (S.M.C.) UNDER THE JURISDICTION OF S.M.C. HAVE BEEN PREPARED IN		DATE : 28.03.2024	
CONFORMITY WITH ALL RELEVANT PROVISIONS UNDER THE WEST BENGAL MUNICIPAL BUILDING RULES, 2007 AND THIS ALSO		AREA STATEMENT :	
CERTIFICATE FROM THE RESPECTIVE AUTHORIZED ARCHITECTS AND ENGINEERS AND THE CONCERNED		PLOT AREA AS PER DEED : 367.892 M ²	
DEPARTMENT OF PUBLIC WORKS, GOVERNMENT OF WEST BENGAL, HAVE BEEN OBTAINED AND NO OBJECTION TO		PLOT AREA AS PER KHAMTAN : 318.889 M ²	
THE PROPOSED CONSTRUCTION IS ISSUED. I HEREBY CERTIFY THAT THE PROPOSED CONSTRUCTION IS IN		PLOT AREA AS PER SITE : 14.845 M (SOUTH), 6.925 M (WEST)	
CONFORMITY WITH ALL RELEVANT PROVISIONS UNDER THE WEST BENGAL MUNICIPAL BUILDING RULES, 2007 AND THIS ALSO		ROAD WIDTH :	
CERTIFICATE FROM THE RESPECTIVE AUTHORIZED ARCHITECTS AND ENGINEERS AND THE CONCERNED		AREA STATEMENT SUMMARY :	
DEPARTMENT OF PUBLIC WORKS, GOVERNMENT OF WEST BENGAL, HAVE BEEN OBTAINED AND NO OBJECTION TO		SL.NO.	
THE PROPOSED CONSTRUCTION IS ISSUED. I HEREBY CERTIFY THAT THE PROPOSED CONSTRUCTION IS IN		PARAMETER	
CONFORMITY WITH ALL RELEVANT PROVISIONS UNDER THE WEST BENGAL MUNICIPAL BUILDING RULES, 2007 AND THIS ALSO		PERMISSIBLE/ REQUIRED	
CERTIFICATE FROM THE RESPECTIVE AUTHORIZED ARCHITECTS AND ENGINEERS AND THE CONCERNED		PROPOSED	
DEPARTMENT OF PUBLIC WORKS, GOVERNMENT OF WEST BENGAL, HAVE BEEN OBTAINED AND NO OBJECTION TO		1. PLOT AREA	
THE PROPOSED CONSTRUCTION IS ISSUED. I HEREBY CERTIFY THAT THE PROPOSED CONSTRUCTION IS IN		NA	
CONFORMITY WITH ALL RELEVANT PROVISIONS UNDER THE WEST BENGAL MUNICIPAL BUILDING RULES, 2007 AND THIS ALSO		318.68 M ²	
CERTIFICATE FROM THE RESPECTIVE AUTHORIZED ARCHITECTS AND ENGINEERS AND THE CONCERNED		2. MINIMUM WIDTH OF PLOT	
DEPARTMENT OF PUBLIC WORKS, GOVERNMENT OF WEST BENGAL, HAVE BEEN OBTAINED AND NO OBJECTION TO		NA	
THE PROPOSED CONSTRUCTION IS ISSUED. I HEREBY CERTIFY THAT THE PROPOSED CONSTRUCTION IS IN		17.90 M	
CONFORMITY WITH ALL RELEVANT PROVISIONS UNDER THE WEST BENGAL MUNICIPAL BUILDING RULES, 2007 AND THIS ALSO		3. BUILDING HEIGHT	
CERTIFICATE FROM THE RESPECTIVE AUTHORIZED ARCHITECTS AND ENGINEERS AND THE CONCERNED		60.00 M	
DEPARTMENT OF PUBLIC WORKS, GOVERNMENT OF WEST BENGAL, HAVE BEEN OBTAINED AND NO OBJECTION TO		14.99 M	
THE PROPOSED CONSTRUCTION IS ISSUED. I HEREBY CERTIFY THAT THE PROPOSED CONSTRUCTION IS IN		4. GROUND COVERAGE	
CONFORMITY WITH ALL RELEVANT PROVISIONS UNDER THE WEST BENGAL MUNICIPAL BUILDING RULES, 2007 AND THIS ALSO		59.07 %	
CERTIFICATE FROM THE RESPECTIVE AUTHORIZED ARCHITECTS AND ENGINEERS AND THE CONCERNED		45.83 %	
DEPARTMENT OF PUBLIC WORKS, GOVERNMENT OF WEST BENGAL, HAVE BEEN OBTAINED AND NO OBJECTION TO		5. COVERED AREA	
THE PROPOSED CONSTRUCTION IS ISSUED. I HEREBY CERTIFY THAT THE PROPOSED CONSTRUCTION IS IN		188.24 M ²	
CONFORMITY WITH ALL RELEVANT PROVISIONS UNDER THE WEST BENGAL MUNICIPAL BUILDING RULES, 2007 AND THIS ALSO		146.06 M ²	
CERTIFICATE FROM THE RESPECTIVE AUTHORIZED ARCHITECTS AND ENGINEERS AND THE CONCERNED		6. TOTAL BUILT UP AREA	
DEPARTMENT OF PUBLIC WORKS, GOVERNMENT OF WEST BENGAL, HAVE BEEN OBTAINED AND NO OBJECTION TO		NA	
THE PROPOSED CONSTRUCTION IS ISSUED. I HEREBY CERTIFY THAT THE PROPOSED CONSTRUCTION IS IN		803.85 M ²	
CONFORMITY WITH ALL RELEVANT PROVISIONS UNDER THE WEST BENGAL MUNICIPAL BUILDING RULES, 2007 AND THIS ALSO		TOTAL AREA	
CERTIFICATE FROM THE RESPECTIVE AUTHORIZED ARCHITECTS AND ENGINEERS AND THE CONCERNED		NA	
DEPARTMENT OF PUBLIC WORKS, GOVERNMENT OF WEST BENGAL, HAVE BEEN OBTAINED AND NO OBJECTION TO		813.45 M ²	
THE PROPOSED CONSTRUCTION IS ISSUED. I HEREBY CERTIFY THAT THE PROPOSED CONSTRUCTION IS IN		7. TOTAL FLOOR AREA (AS PER F.A.R.)	
CONFORMITY WITH ALL RELEVANT PROVISIONS UNDER THE WEST BENGAL MUNICIPAL BUILDING RULES, 2007 AND THIS ALSO		786.7 M ²	
CERTIFICATE FROM THE RESPECTIVE AUTHORIZED ARCHITECTS AND ENGINEERS AND THE CONCERNED		690.75 M ²	
DEPARTMENT OF PUBLIC WORKS, GOVERNMENT OF WEST BENGAL, HAVE BEEN OBTAINED AND NO OBJECTION TO		8. F.A.R.	
THE PROPOSED CONSTRUCTION IS ISSUED. I HEREBY CERTIFY THAT THE PROPOSED CONSTRUCTION IS IN		2.50	
CONFORMITY WITH ALL RELEVANT PROVISIONS UNDER THE WEST BENGAL MUNICIPAL BUILDING RULES, 2007 AND THIS ALSO		1.89	
CERTIFICATE FROM THE RESPECTIVE AUTHORIZED ARCHITECTS AND ENGINEERS AND THE CONCERNED		9. NO. OF TENEMENTS	
DEPARTMENT OF PUBLIC WORKS, GOVERNMENT OF WEST BENGAL, HAVE BEEN OBTAINED AND NO OBJECTION TO		NA	
THE PROPOSED CONSTRUCTION IS ISSUED. I HEREBY CERTIFY THAT THE PROPOSED CONSTRUCTION IS IN		6	
CONFORMITY WITH ALL RELEVANT PROVISIONS UNDER THE WEST BENGAL MUNICIPAL BUILDING RULES, 2007 AND THIS ALSO		10. NO. OF CAR PARKINGS	
CERTIFICATE FROM THE RESPECTIVE AUTHORIZED ARCHITECTS AND ENGINEERS AND THE CONCERNED		4	
DEPARTMENT OF PUBLIC WORKS, GOVERNMENT OF WEST BENGAL, HAVE BEEN OBTAINED AND NO OBJECTION TO		5	
THE PROPOSED CONSTRUCTION IS ISSUED. I HEREBY CERTIFY THAT THE PROPOSED CONSTRUCTION IS IN		OCCUPANCY DETAILS :	
CONFORMITY WITH ALL RELEVANT PROVISIONS UNDER THE WEST BENGAL MUNICIPAL BUILDING RULES, 2007 AND THIS ALSO		BLOCK NAME	
CERTIFICATE FROM THE RESPECTIVE AUTHORIZED ARCHITECTS AND ENGINEERS AND THE CONCERNED		FLOOR NAME	
DEPARTMENT OF PUBLIC WORKS, GOVERNMENT OF WEST BENGAL, HAVE BEEN OBTAINED AND NO OBJECTION TO		OCCUPANCY	
THE PROPOSED CONSTRUCTION IS ISSUED. I HEREBY CERTIFY THAT THE PROPOSED CONSTRUCTION IS IN		OCCUPANCY AREA (GROSS)	
CONFORMITY WITH ALL RELEVANT PROVISIONS UNDER THE WEST BENGAL MUNICIPAL BUILDING RULES, 2007 AND THIS ALSO		OCCUPANCY AREA (NET)	
CERTIFICATE FROM THE RESPECTIVE AUTHORIZED ARCHITECTS AND ENGINEERS AND THE CONCERNED		SINGLE BUILDING	
DEPARTMENT OF PUBLIC WORKS, GOVERNMENT OF WEST BENGAL, HAVE BEEN OBTAINED AND NO OBJECTION TO		FLOOR01	
THE PROPOSED CONSTRUCTION IS ISSUED. I HEREBY CERTIFY THAT THE PROPOSED CONSTRUCTION IS IN		COMMERCIAL	
CONFORMITY WITH ALL RELEVANT PROVISIONS UNDER THE WEST BENGAL MUNICIPAL BUILDING RULES, 2007 AND THIS ALSO		164.08 M ²	
CERTIFICATE FROM THE RESPECTIVE AUTHORIZED ARCHITECTS AND ENGINEERS AND THE CONCERNED		146.06 M ²	
DEPARTMENT OF PUBLIC WORKS, GOVERNMENT OF WEST BENGAL, HAVE BEEN OBTAINED AND NO OBJECTION TO		FLOOR02	
THE PROPOSED CONSTRUCTION IS ISSUED. I HEREBY CERTIFY THAT THE PROPOSED CONSTRUCTION IS IN		RESIDENTIAL	
CONFORMITY WITH ALL RELEVANT PROVISIONS UNDER THE WEST BENGAL MUNICIPAL BUILDING RULES, 2007 AND THIS ALSO		164.08 M ²	
CERTIFICATE FROM THE RESPECTIVE AUTHORIZED ARCHITECTS AND ENGINEERS AND THE CONCERNED		FLOOR03	
DEPARTMENT OF PUBLIC WORKS, GOVERNMENT OF WEST BENGAL, HAVE BEEN OBTAINED AND NO OBJECTION TO		RESIDENTIAL	
THE PROPOSED CONSTRUCTION IS ISSUED. I HEREBY CERTIFY THAT THE PROPOSED CONSTRUCTION IS IN		164.08 M ²	
CONFORMITY WITH ALL RELEVANT PROVISIONS UNDER THE WEST BENGAL MUNICIPAL BUILDING RULES, 2007 AND THIS ALSO		FLOOR04	
CERTIFICATE FROM THE RESPECTIVE AUTHORIZED ARCHITECTS AND ENGINEERS AND THE CONCERNED		RESIDENTIAL	
DEPARTMENT OF PUBLIC WORKS, GOVERNMENT OF WEST BENGAL, HAVE BEEN OBTAINED AND NO OBJECTION TO		164.08 M ²	
THE PROPOSED CONSTRUCTION IS ISSUED. I HEREBY CERTIFY THAT THE PROPOSED CONSTRUCTION IS IN		TOTAL	
CONFORMITY WITH ALL RELEVANT PROVISIONS UNDER THE WEST BENGAL MUNICIPAL BUILDING RULES, 2007 AND THIS ALSO		656.32 M ²	
CERTIFICATE FROM THE RESPECTIVE AUTHORIZED ARCHITECTS AND ENGINEERS AND THE CONCERNED		584.24 M ²	
DEPARTMENT OF PUBLIC WORKS, GOVERNMENT OF WEST BENGAL, HAVE BEEN OBTAINED AND NO OBJECTION TO		TENEMENTS DETAILS :	
THE PROPOSED CONSTRUCTION IS ISSUED. I HEREBY CERTIFY THAT THE PROPOSED CONSTRUCTION IS IN		BUILDING NAME	
CONFORMITY WITH ALL RELEVANT PROVISIONS UNDER THE WEST BENGAL MUNICIPAL BUILDING RULES, 2007 AND THIS ALSO		FLOOR NAME	
CERTIFICATE FROM THE RESPECTIVE AUTHORIZED ARCHITECTS AND ENGINEERS AND THE CONCERNED		TENEMENTS REFERENCE	
DEPARTMENT OF PUBLIC WORKS, GOVERNMENT OF WEST BENGAL, HAVE BEEN OBTAINED AND NO OBJECTION TO		SINGLE/ DUPLEX	
THE PROPOSED CONSTRUCTION IS ISSUED. I HEREBY CERTIFY THAT THE PROPOSED CONSTRUCTION IS IN		TENEMENT AREA	
CONFORMITY WITH ALL RELEVANT PROVISIONS UNDER THE WEST BENGAL MUNICIPAL BUILDING RULES, 2007 AND THIS ALSO		SINGLE BUILDING	
CERTIFICATE FROM THE RESPECTIVE AUTHORIZED ARCHITECTS AND ENGINEERS AND THE CONCERNED		FLOOR01, FLOOR02, FLOOR03, FLOOR04, TYPICAL	
DEPARTMENT OF PUBLIC WORKS, GOVERNMENT OF WEST BENGAL, HAVE BEEN OBTAINED AND NO OBJECTION TO		A	
THE PROPOSED CONSTRUCTION IS ISSUED. I HEREBY CERTIFY THAT THE PROPOSED CONSTRUCTION IS IN		SINGLE	
CONFORMITY WITH ALL RELEVANT PROVISIONS UNDER THE WEST BENGAL MUNICIPAL BUILDING RULES, 2007 AND THIS ALSO		70.39 M ²	
CERTIFICATE FROM THE RESPECTIVE AUTHORIZED ARCHITECTS AND ENGINEERS AND THE CONCERNED		B	
DEPARTMENT OF PUBLIC WORKS, GOVERNMENT OF WEST BENGAL, HAVE BEEN OBTAINED AND NO OBJECTION TO		SINGLE	
THE PROPOSED CONSTRUCTION IS ISSUED. I HEREBY CERTIFY THAT THE PROPOSED CONSTRUCTION IS IN		70.15 M ²	
CONFORMITY WITH ALL RELEVANT PROVISIONS UNDER THE WEST BENGAL MUNICIPAL BUILDING RULES, 2007 AND THIS ALSO		TOTAL	
CERTIFICATE FROM THE RESPECTIVE AUTHORIZED ARCHITECTS AND ENGINEERS AND THE CONCERNED		140.54 M ²	
DEPARTMENT OF PUBLIC WORKS, GOVERNMENT OF WEST BENGAL, HAVE BEEN OBTAINED AND NO OBJECTION TO		TOTAL NO. OF TENEMENTS - 6 NOS.	
THE PROPOSED CONSTRUCTION IS ISSUED. I HEREBY CERTIFY THAT THE PROPOSED CONSTRUCTION IS IN		GRAND TOTAL	
CONFORMITY WITH ALL RELEVANT PROVISIONS UNDER THE WEST BENGAL MUNICIPAL BUILDING RULES, 2007 AND THIS ALSO		421.62 M ²	
CERTIFICATE FROM THE RESPECTIVE AUTHORIZED ARCHITECTS AND ENGINEERS AND THE CONCERNED		DEDUCTIONS :	
DEPARTMENT OF PUBLIC WORKS, GOVERNMENT OF WEST BENGAL, HAVE BEEN OBTAINED AND NO OBJECTION TO		1. LIFT	
THE PROPOSED CONSTRUCTION IS ISSUED. I HEREBY CERTIFY THAT THE PROPOSED CONSTRUCTION IS IN		AREA IN SQM.	
CONFORMITY WITH ALL RELEVANT PROVISIONS UNDER THE WEST BENGAL MUNICIPAL BUILDING RULES, 2007 AND THIS ALSO		2.39 M ²	
CERTIFICATE FROM THE RESPECTIVE AUTHORIZED ARCHITECTS AND ENGINEERS AND THE CONCERNED		NO. OF FLOORS	
DEPARTMENT OF PUBLIC WORKS, GOVERNMENT OF WEST BENGAL, HAVE BEEN OBTAINED AND NO OBJECTION TO		NA	
THE PROPOSED CONSTRUCTION IS ISSUED. I HEREBY CERTIFY THAT THE PROPOSED CONSTRUCTION IS IN		TOTAL AREA	
CONFORMITY WITH ALL RELEVANT PROVISIONS UNDER THE WEST BENGAL MUNICIPAL BUILDING RULES, 2007 AND THIS ALSO		2.39 M ²	
CERTIFICATE FROM THE RESPECTIVE AUTHORIZED ARCHITECTS AND ENGINEERS AND THE CONCERNED		2. DUCT	
DEPARTMENT OF PUBLIC WORKS, GOVERNMENT OF WEST BENGAL, HAVE BEEN OBTAINED AND NO OBJECTION TO		NIL	
THE PROPOSED CONSTRUCTION IS ISSUED. I HEREBY CERTIFY THAT THE PROPOSED CONSTRUCTION IS IN		3. VENTILATION SHAFT	
CONFORMITY WITH ALL RELEVANT PROVISIONS UNDER THE WEST BENGAL MUNICIPAL BUILDING RULES, 2007 AND THIS ALSO		NIL	
CERTIFICATE FROM THE RESPECTIVE AUTHORIZED ARCHITECTS AND ENGINEERS AND THE CONCERNED		4. CHIMNEY	
DEPARTMENT OF PUBLIC WORKS, GOVERNMENT OF WEST BENGAL, HAVE BEEN OBTAINED AND NO OBJECTION TO		NIL	
THE PROPOSED CONSTRUCTION IS ISSUED. I HEREBY CERTIFY THAT THE PROPOSED CONSTRUCTION IS IN		EXEMPTIONS	
CONFORMITY WITH ALL RELEVANT PROVISIONS UNDER THE WEST BENGAL MUNICIPAL BUILDING RULES, 2007 AND THIS ALSO		1. STAIR CASE	
CERTIFICATE FROM THE RESPECTIVE AUTHORIZED ARCHITECTS AND ENGINEERS AND THE CONCERNED		AREA IN SQM.	
DEPARTMENT OF PUBLIC WORKS, GOVERNMENT OF WEST BENGAL, HAVE BEEN OBTAINED AND NO OBJECTION TO		13.62 M ²	
THE PROPOSED CONSTRUCTION IS ISSUED. I HEREBY CERTIFY THAT THE PROPOSED CONSTRUCTION IS IN		NO. OF FLOORS	
CONFORMITY WITH ALL RELEVANT PROVISIONS UNDER THE WEST BENGAL MUNICIPAL BUILDING RULES, 2007 AND THIS ALSO		FLOOR01, FLOOR02, FLOOR03, FLOOR04	
CERTIFICATE FROM THE RESPECTIVE AUTHORIZED ARCHITECTS AND ENGINEERS AND THE CONCERNED		78.10 M ²	
DEPARTMENT OF PUBLIC WORKS, GOVERNMENT OF WEST BENGAL, HAVE BEEN OBTAINED AND NO OBJECTION TO		2. LIFT LOBBY	
THE PROPOSED CONSTRUCTION IS ISSUED. I HEREBY CERTIFY THAT THE PROPOSED CONSTRUCTION IS IN		NIL	
CONFORMITY WITH ALL RELEVANT PROVISIONS UNDER THE WEST BENGAL MUNICIPAL BUILDING RULES, 2007 AND THIS ALSO		3. CAR PARKING	
CERTIFICATE FROM THE RESPECTIVE AUTHORIZED ARCHITECTS AND ENGINEERS AND THE CONCERNED		125.00 M ²	
DEPARTMENT OF PUBLIC WORKS, GOVERNMENT OF WEST BENGAL, HAVE BEEN OBTAINED AND NO OBJECTION TO		FLOOR-PARKING	
THE PROPOSED CONSTRUCTION IS ISSUED. I HEREBY CERTIFY THAT THE PROPOSED CONSTRUCTION IS IN		125.00 M ²	
CONFORMITY WITH ALL RELEVANT PROVISIONS UNDER THE WEST BENGAL MUNICIPAL BUILDING RULES, 2007 AND THIS ALSO		4. SERVICE EQUIPMENTS	
CERTIFICATE FROM THE RESPECTIVE AUTHORIZED ARCHITECTS AND ENGINEERS AND THE CONCERNED		NIL	
DEPARTMENT OF PUBLIC WORKS, GOVERNMENT OF WEST BENGAL, HAVE BEEN OBTAINED AND NO OBJECTION TO		5. SERVICE FLOOR	
THE PROPOSED CONSTRUCTION IS ISSUED. I HEREBY CERTIFY THAT THE PROPOSED CONSTRUCTION IS IN		NIL	
CONFORMITY WITH ALL RELEVANT PROVISIONS UNDER THE WEST BENGAL MUNICIPAL BUILDING RULES, 2007 AND THIS ALSO		TREE COVERED AREA	
CERTIFICATE FROM THE RESPECTIVE AUTHORIZED ARCHITECTS AND ENGINEERS AND THE CONCERNED		REQUIRED	
DEPARTMENT OF PUBLIC WORKS, GOVERNMENT OF WEST BENGAL, HAVE BEEN OBTAINED AND NO OBJECTION TO		6.373 M ²	
THE PROPOSED CONSTRUCTION IS ISSUED. I HEREBY CERTIFY THAT THE PROPOSED CONSTRUCTION IS IN		PROPOSED	
CONFORMITY WITH ALL RELEVANT PROVISIONS UNDER THE WEST BENGAL MUNICIPAL BUILDING RULES, 2007 AND THIS ALSO		9.83 M ²	
CERTIFICATE FROM THE RESPECTIVE AUTHORIZED ARCHITECTS AND ENGINEERS AND THE CONCERNED		EXISTING STRUCTURE TO BE DEMOLISHED	
DEPARTMENT OF PUBLIC WORKS, GOVERNMENT OF WEST BENGAL, HAVE BEEN OBTAINED AND NO OBJECTION TO		1. R.C.C. STRUCTURE	
THE PROPOSED CONSTRUCTION IS ISSUED. I HEREBY CERTIFY THAT THE PROPOSED CONSTRUCTION IS IN		2.99 M ²	
CONFORMITY WITH ALL RELEVANT PROVISIONS UNDER THE WEST BENGAL MUNICIPAL BUILDING RULES, 2007 AND THIS ALSO		2. SEMI PUCCA STRUCTURE	
CERTIFICATE FROM THE RESPECTIVE AUTHORIZED ARCHITECTS AND ENGINEERS AND THE CONCERNED		147.17 M ²	