


PROJECT:
PROPOSED GROUND + 2 (TWO) STORIED
RESIDENTIAL BUILDING AND GROUND + 2
STORIED CLUB HOUSE

LOCATION :
RAMKRISHNA PARA , MATIGARA-II G.P.


NAME OF OWNERS:
SRI GHANNATH BEHAR RICE MILLS LLP
REPRESENTED BY ONE OF IT'S PARTNER
SRI. KAILASH KUMAR MITRUKA

LAND SCHEDULE:-
MOUZA. :- MATHAPARI.
J. L. NO. :- 079
KHATIAN NO. :- 46/2(L.R.),11/3(R.S.)
L.R. PLOT NO. :- 310,311,312,313,
R.S. PLOT NO. :- 43,51,44
P.S. :- MATIGARA
DIST. :- DARJEELING.
G.P. :- MATIGARA-II

GPS CO-ORDINATES
26° - 71' - 94.66" (NORTH)
88° - 38' - 00.42" (EAST)

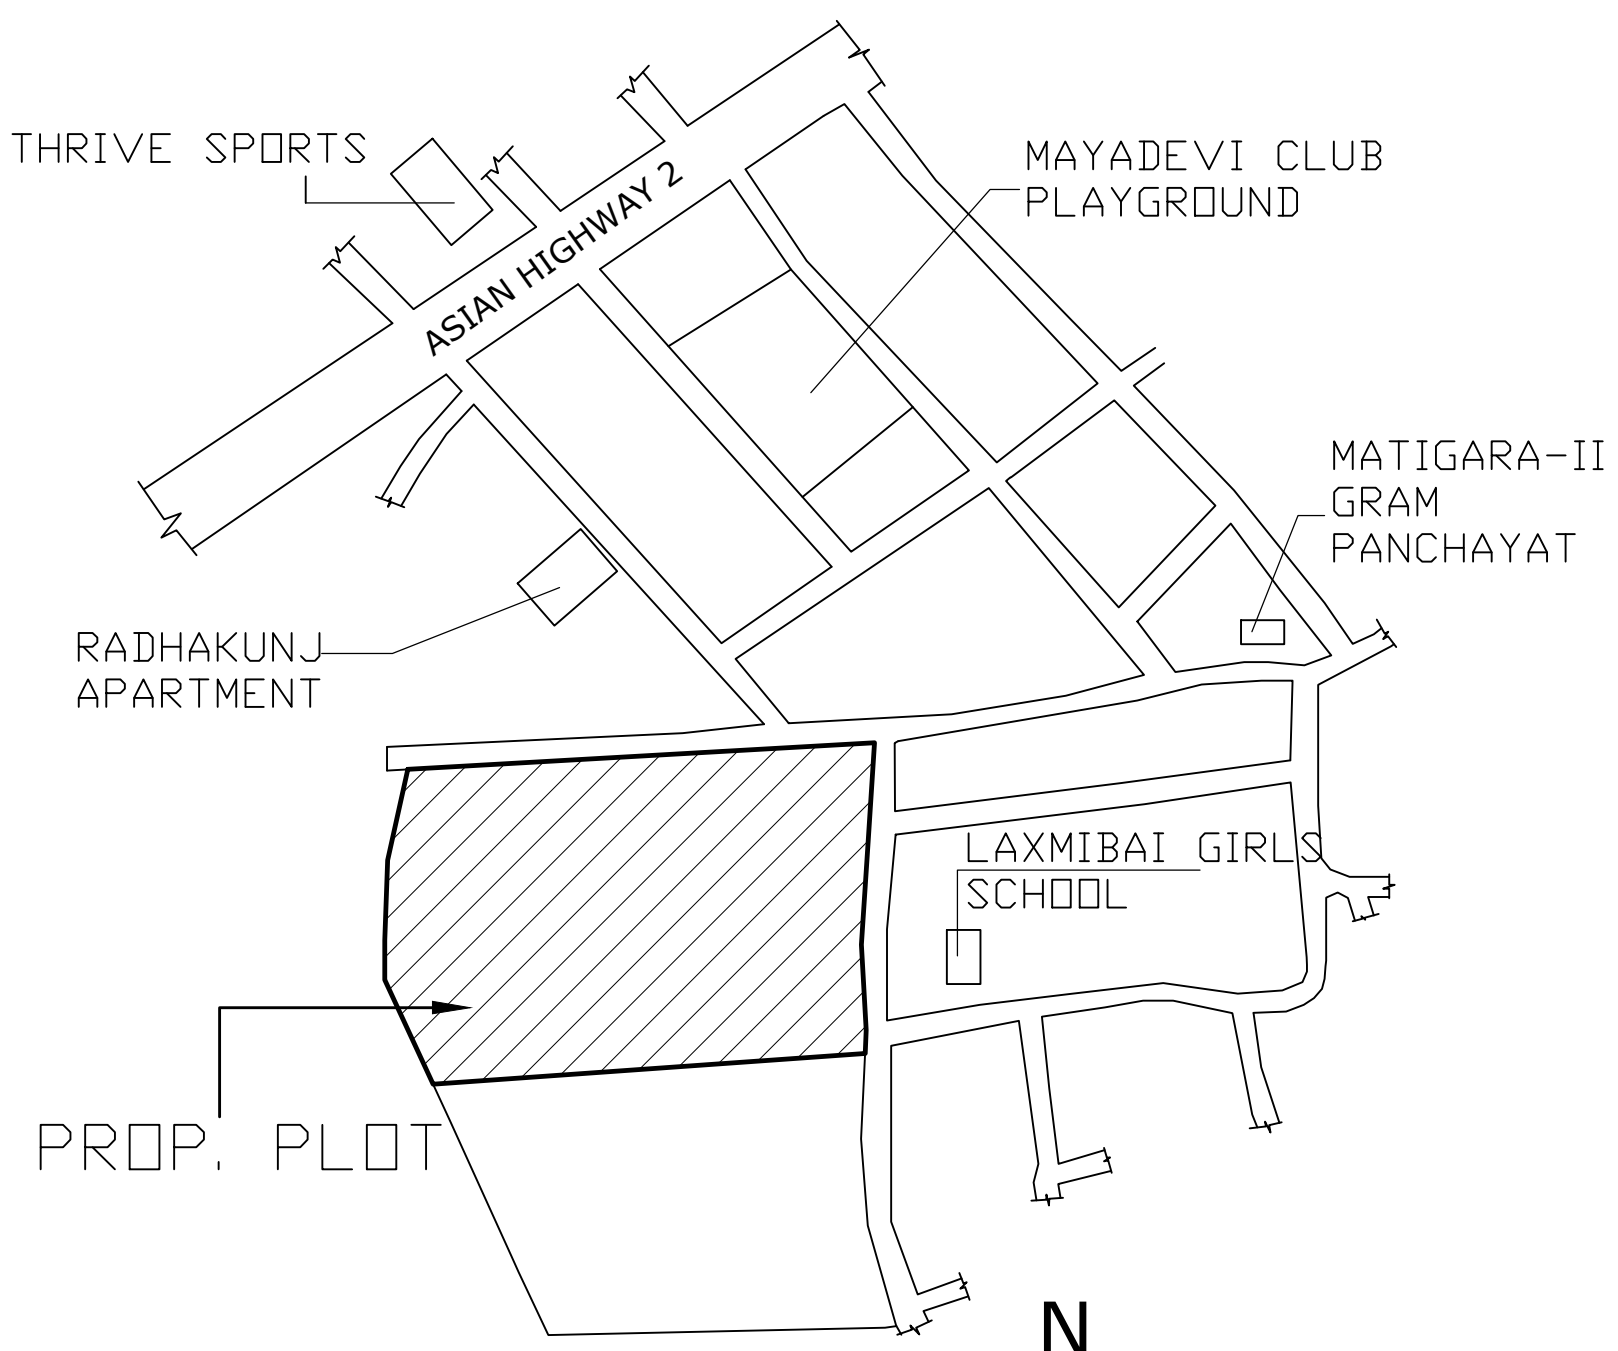

LOCATION PLAN
SCALE - N.T.S

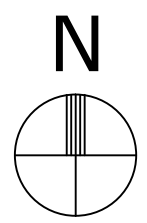

Prabhat Machhar
PRABHAT MACHHAR
CA/2008/42983

SIGNATURE OF ARCHITECT