



MAIN ROAD

TO MUNICIPALITY
FERRULE CONNECTION

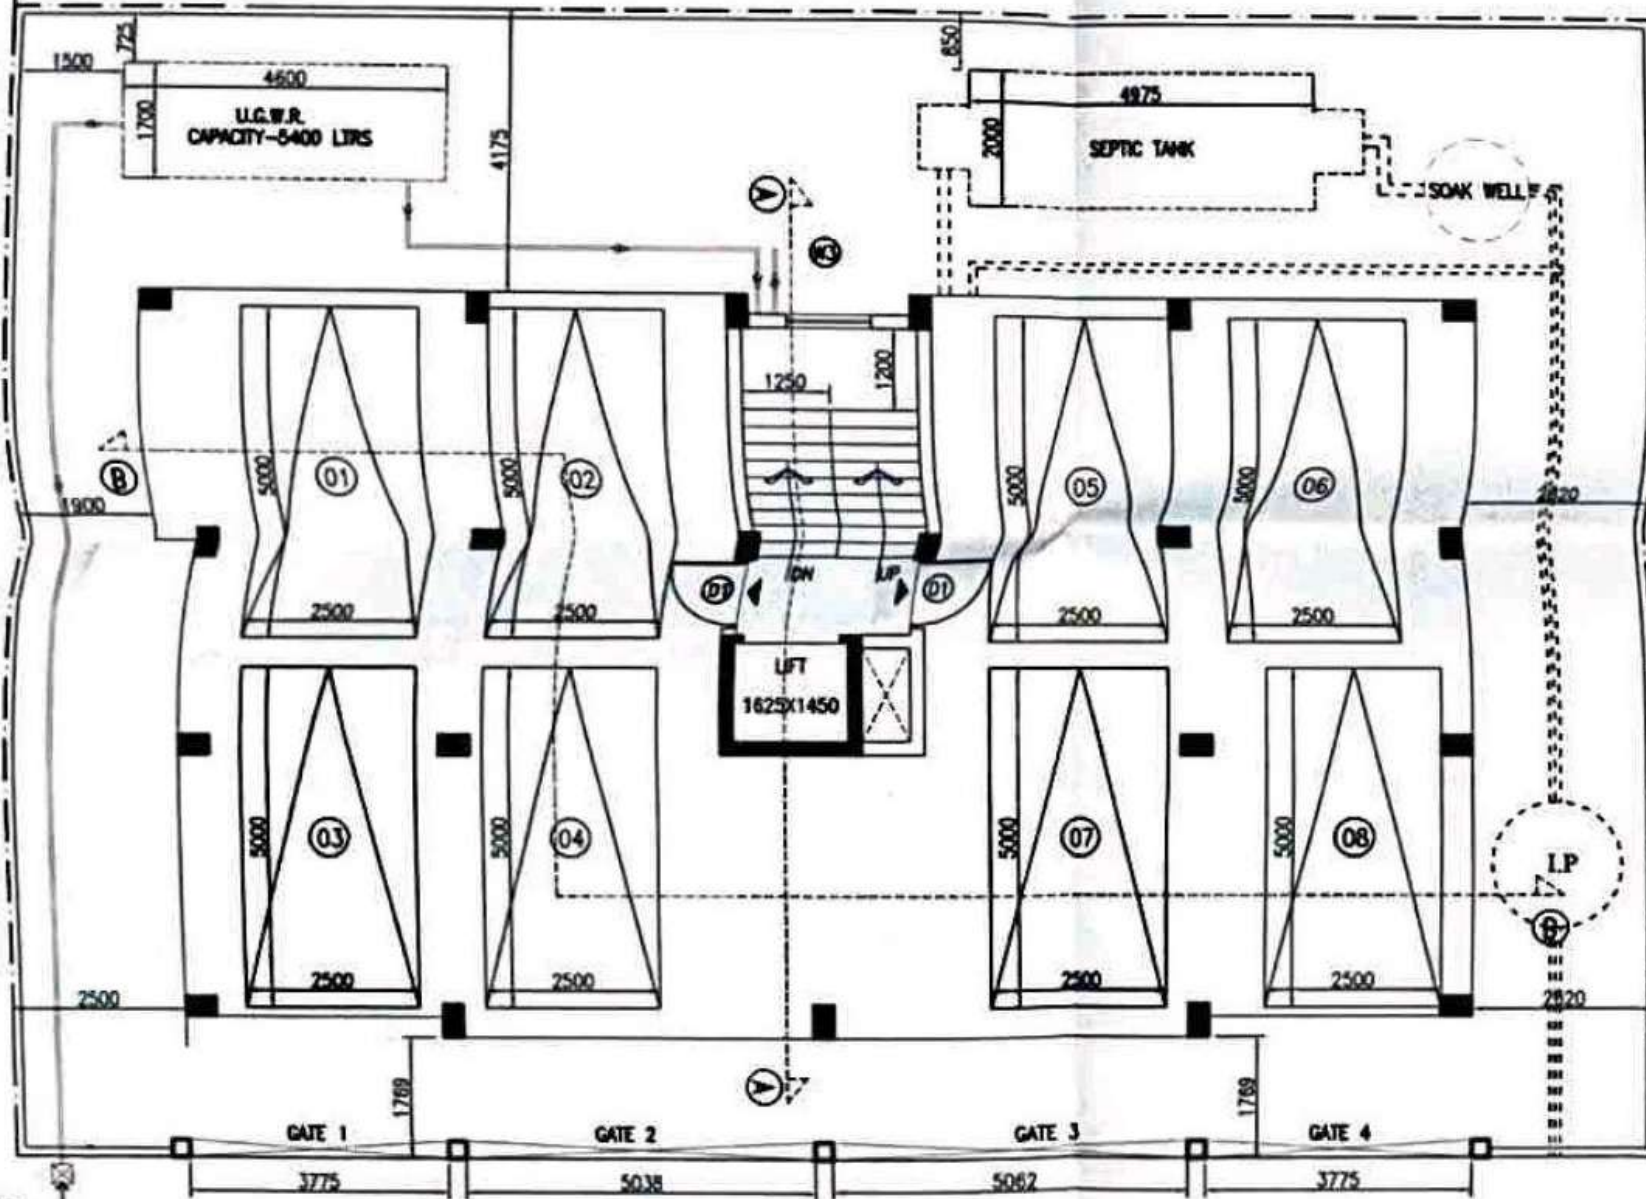

7.32 M WIDE INTERNAL ROAD

GROUND FLOOR PLAN

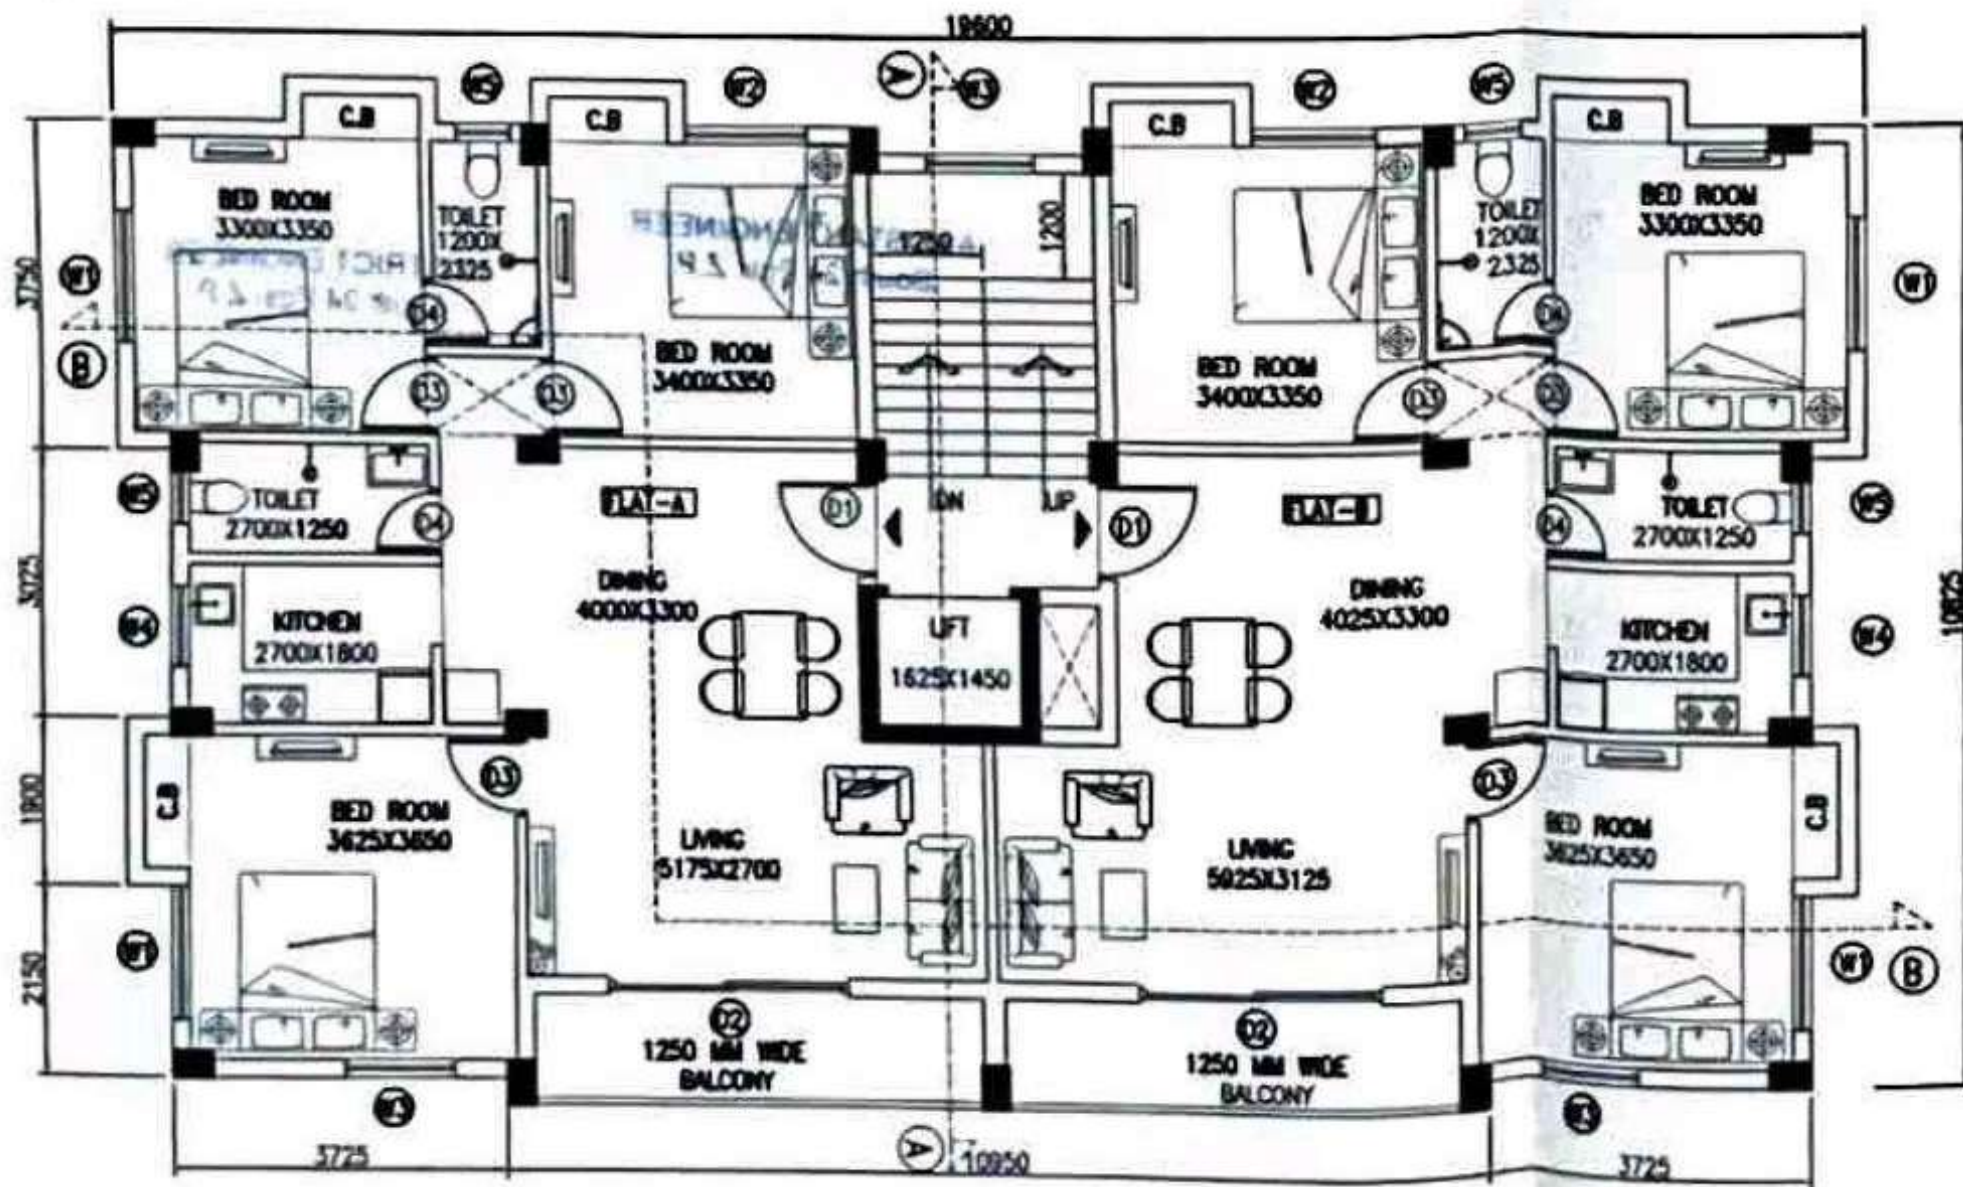

TYPICAL FLOOR PLAN