



PROJECT NAME:-

PLAN OF PROPOSED (0+9) TEN STORIED RESIDENTIAL CUM COMMERCIAL BUILDING OF MR. SADHAN PAUL C/O LATE SASADHAR PAUL, ANANDA PAUL C/O LATE SHASADHAR PAUL, LAKSHMI NARAYAN PAL C/O LATE DULAL CHANDRA PAUL, ARATI PAUL C/O ALDHA CHANDRA GHOSH, AJAY PAUL C/O LATE DULAL CHANDRA PAUL, BIJAY PAL C/O LATE DULAL CHANDRA PAL, ARPAN PAL C/O LATE DILIP PAL, KANCHAN PAUL C/O LATE SUKUMAR PAUL, MANOJ PAL C/O LATE SUKUMAR PAL, REKHA PAUL C/O LATE SUKUMAR PAL. OVER R.S PLOT NO. 1908/1977, L.R. PLOT NO.2693, L.R. KHATIAN NO.2859,2860,4162,4164,4165,4166,5614,5732,5733,5734, J.L. NO. 91, MOUZA - ARRAH, P.S. - KANKSA, DIST - PASCHIM BARDHAMAN, WEST BENGAL.

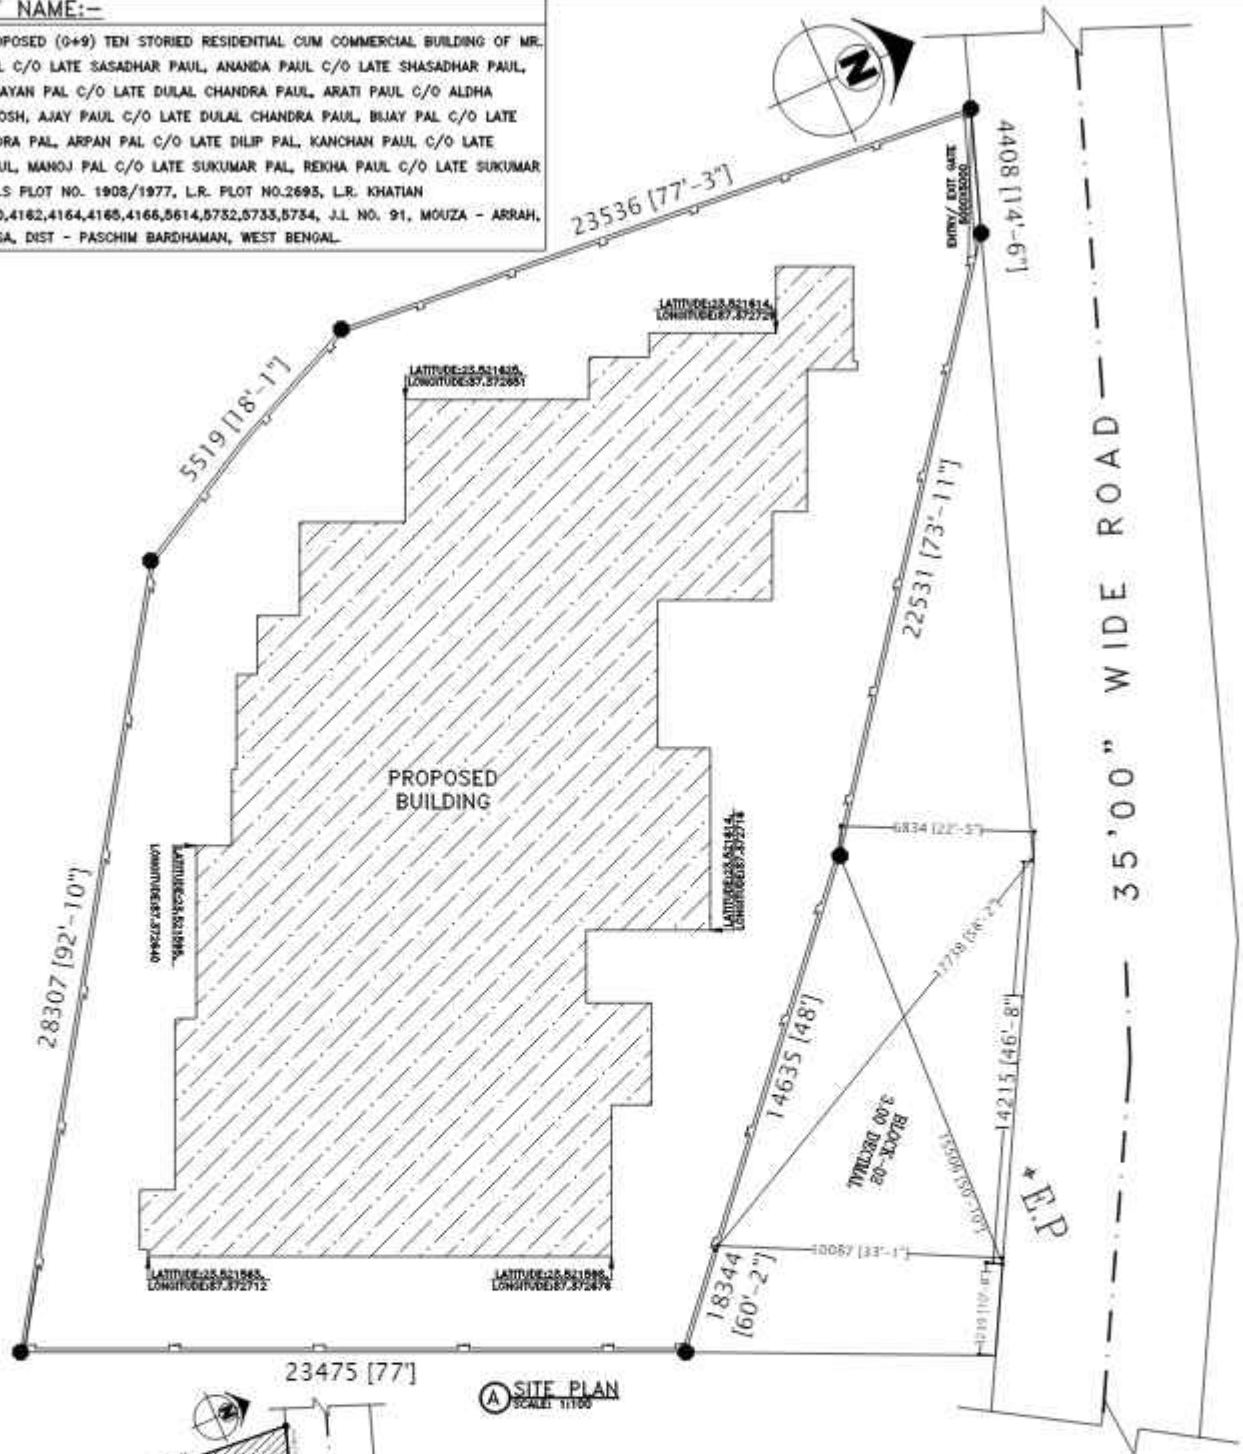

(A) SITE PLAN
SCALE: 1/100

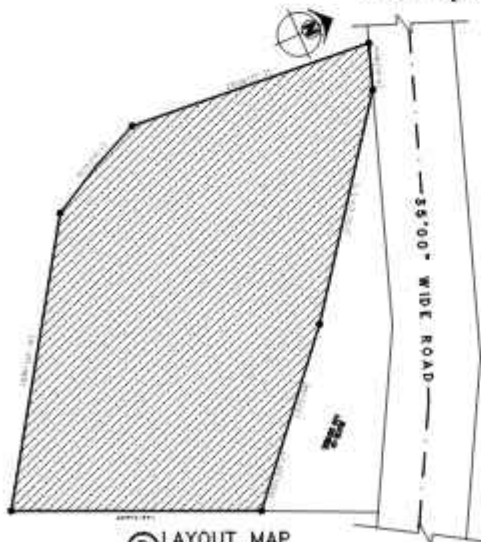

(B) LAYOUT MAP
SCALE: 1/100

SIGNATURE OF ENGINEER:-

SIGNATURE OF DEVELOPER/OWNER:-

Handwritten signature of the Engineer
 Engineer's Name
 10, No. 1, KANKSA, DIST - PASCHIM BARDHAMAN, WEST BENGAL