


KEY PLAN FOR G+IV STORIED RESIDENTIAL BUILDING (HEIGHT 15.475 MT.)
AT PREMISES NO. - 27, SAKHARAM GANESH DAUSKAR SARANI(FORMERLY
KNOWN AS TOWNSHEND ROAD) ,WARD NO. - 72, BOROUGH - VIII, POLICE
STATION - BHOWANIPORE, KOLKATA-700 025. U/S 393 A OF K. M. C. ACT
1980 UNDER BUILDING RULES 2009.

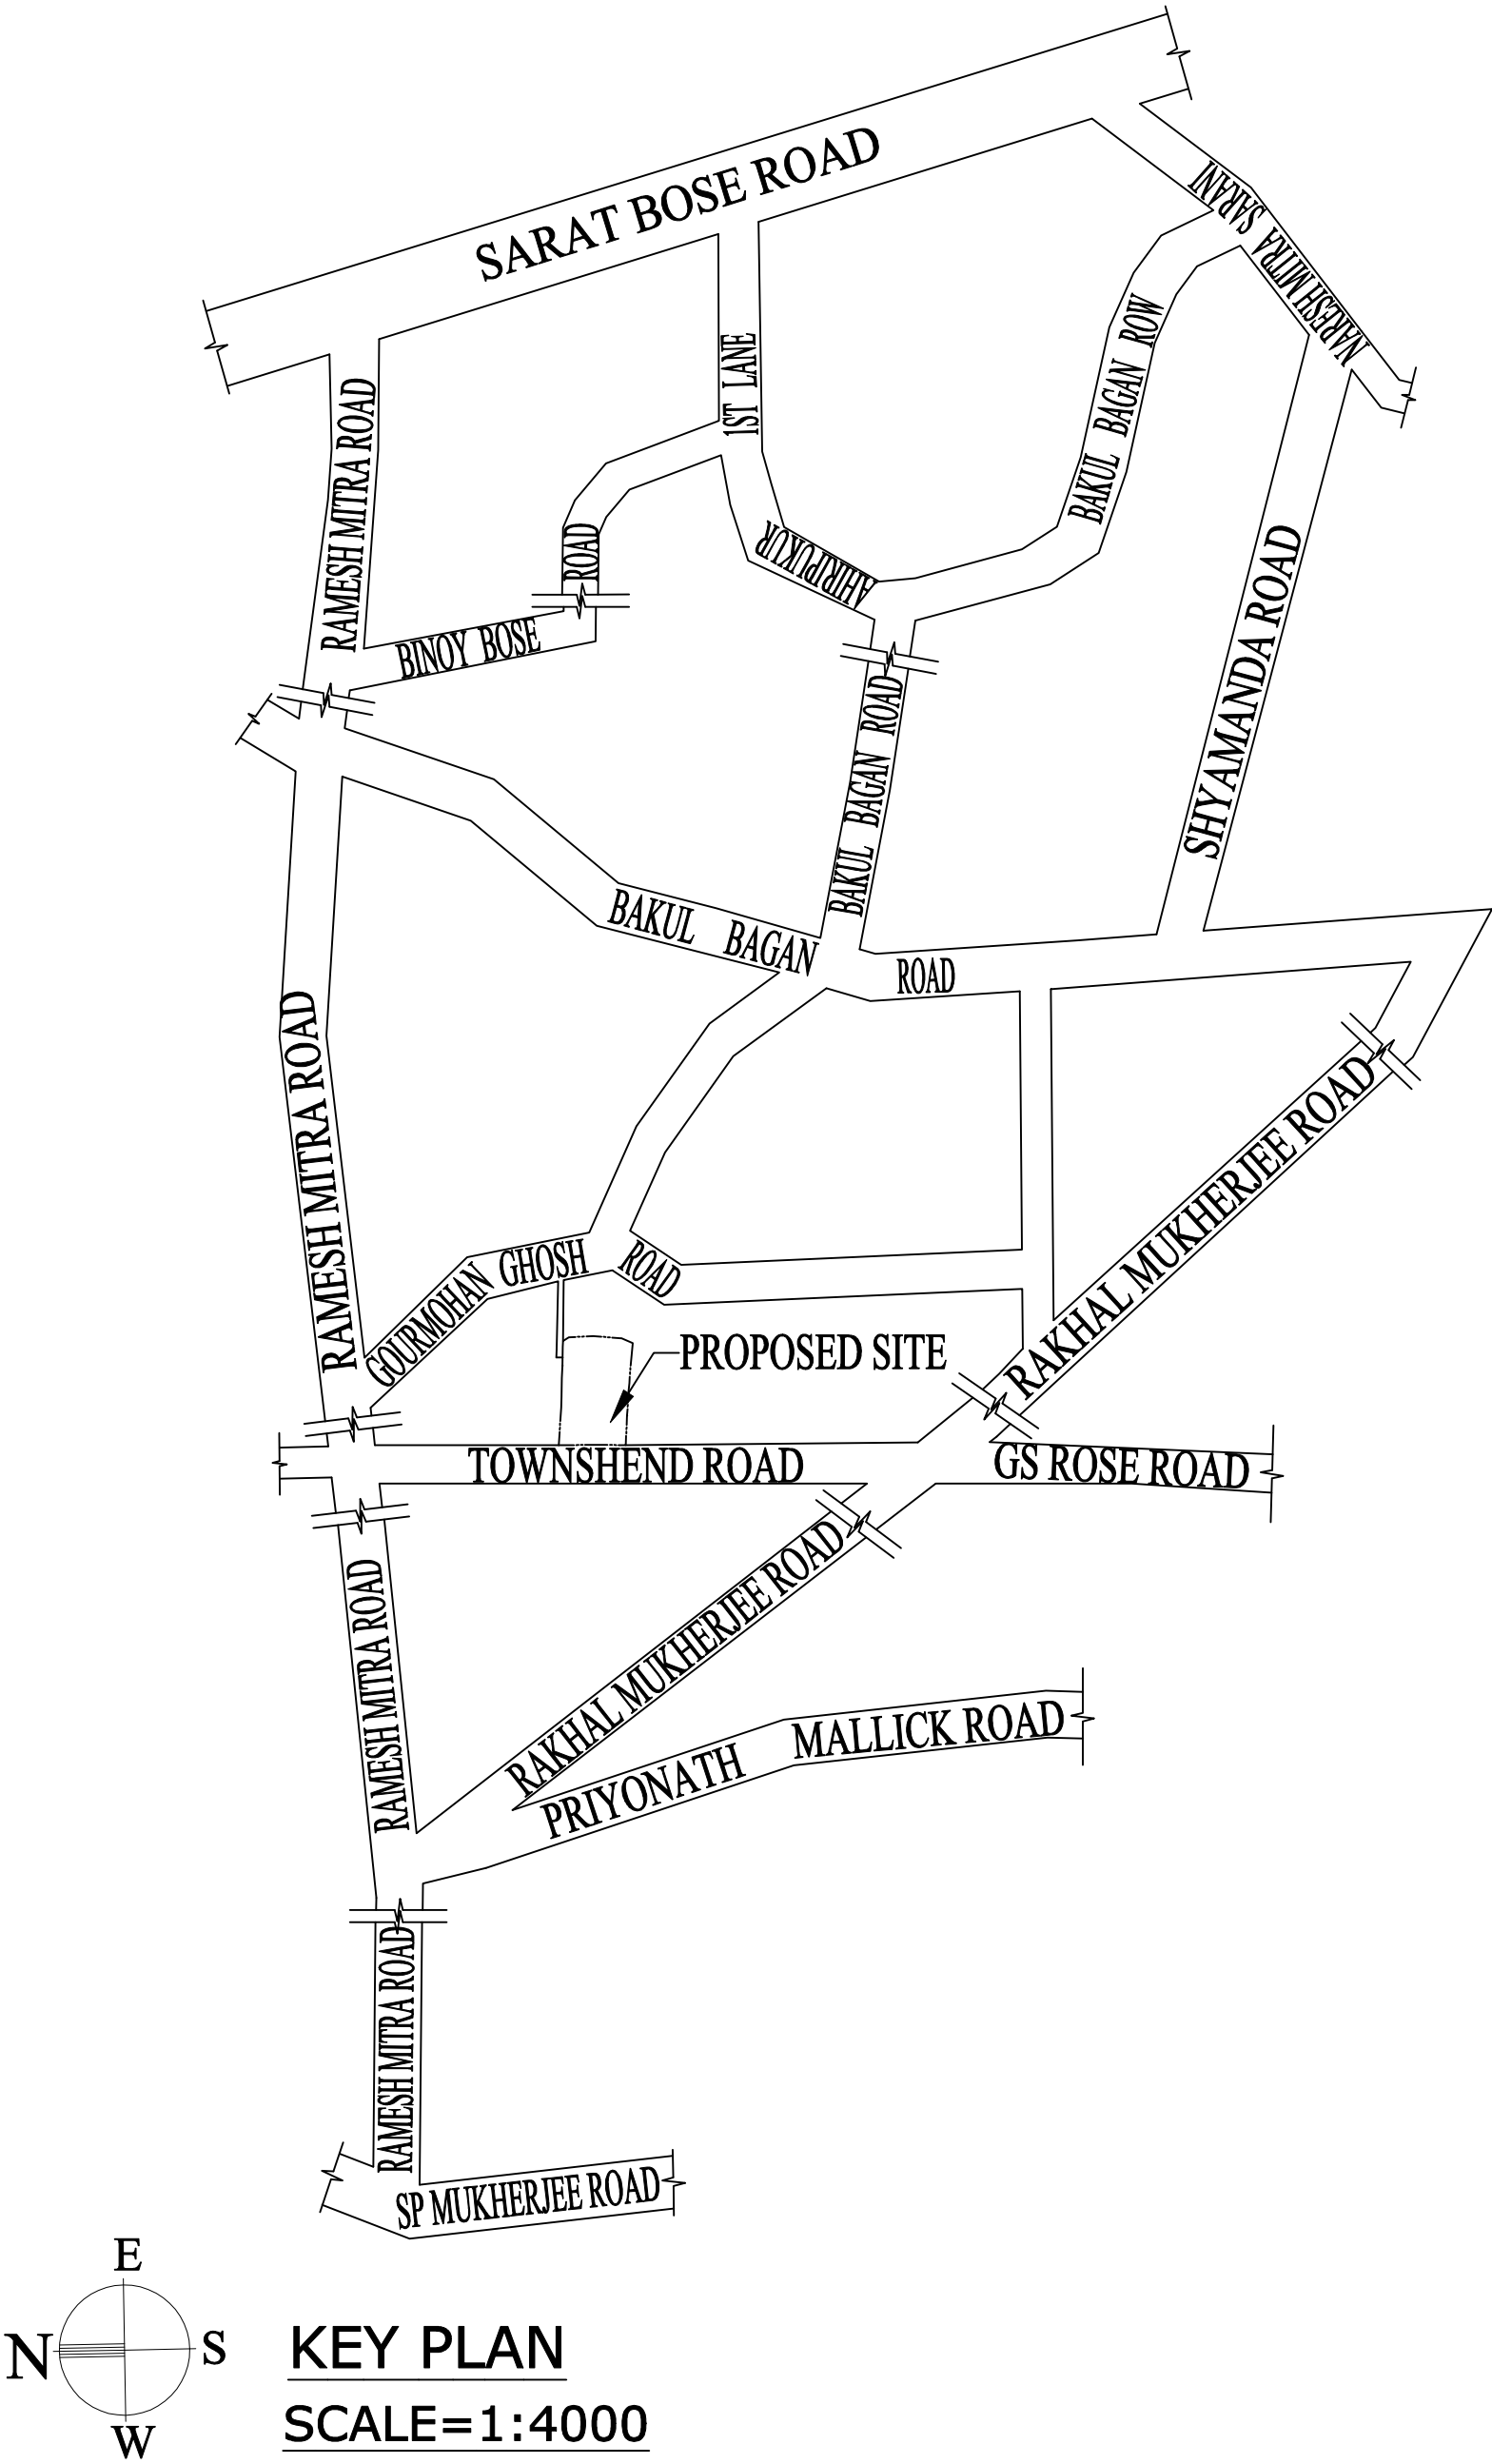

AMRITA BASU
B. ARCH
Regd. No. : CA/2010/49053
SIGNATURE OF ARCHITECT