

Royal Construction

Promoter & Developer

Mob. : 9474110031

9434587051

E-mail : subrata.bwn63@gmail.com

310, Baranilpur More, Sripally, Purba Bardhaman

Ref. No.-


Date -

To
The Real Estate Regulatory Authority
West Bengal Real Estate Regulatory Authority
Calcutta Greens Commercial Complex (1st Floor)
1050/2, Survey Park
Kolkata-700075

Sub: Declaration of Project Site Location

1. Name of the Project :- **"ROYAL HOUSE"**
2. Project Address :- 482 Baranilpur More, Suhrid Pally ,Ward No - 14, P.O.- Sripally , P.S.- Burdwan , Dist
– Purba Bardhaman-713103 (W.B.) India.

We hereby furnished the Location details with Longitude and Latitude..... **Lat 23.228273 , Long 87.869398**

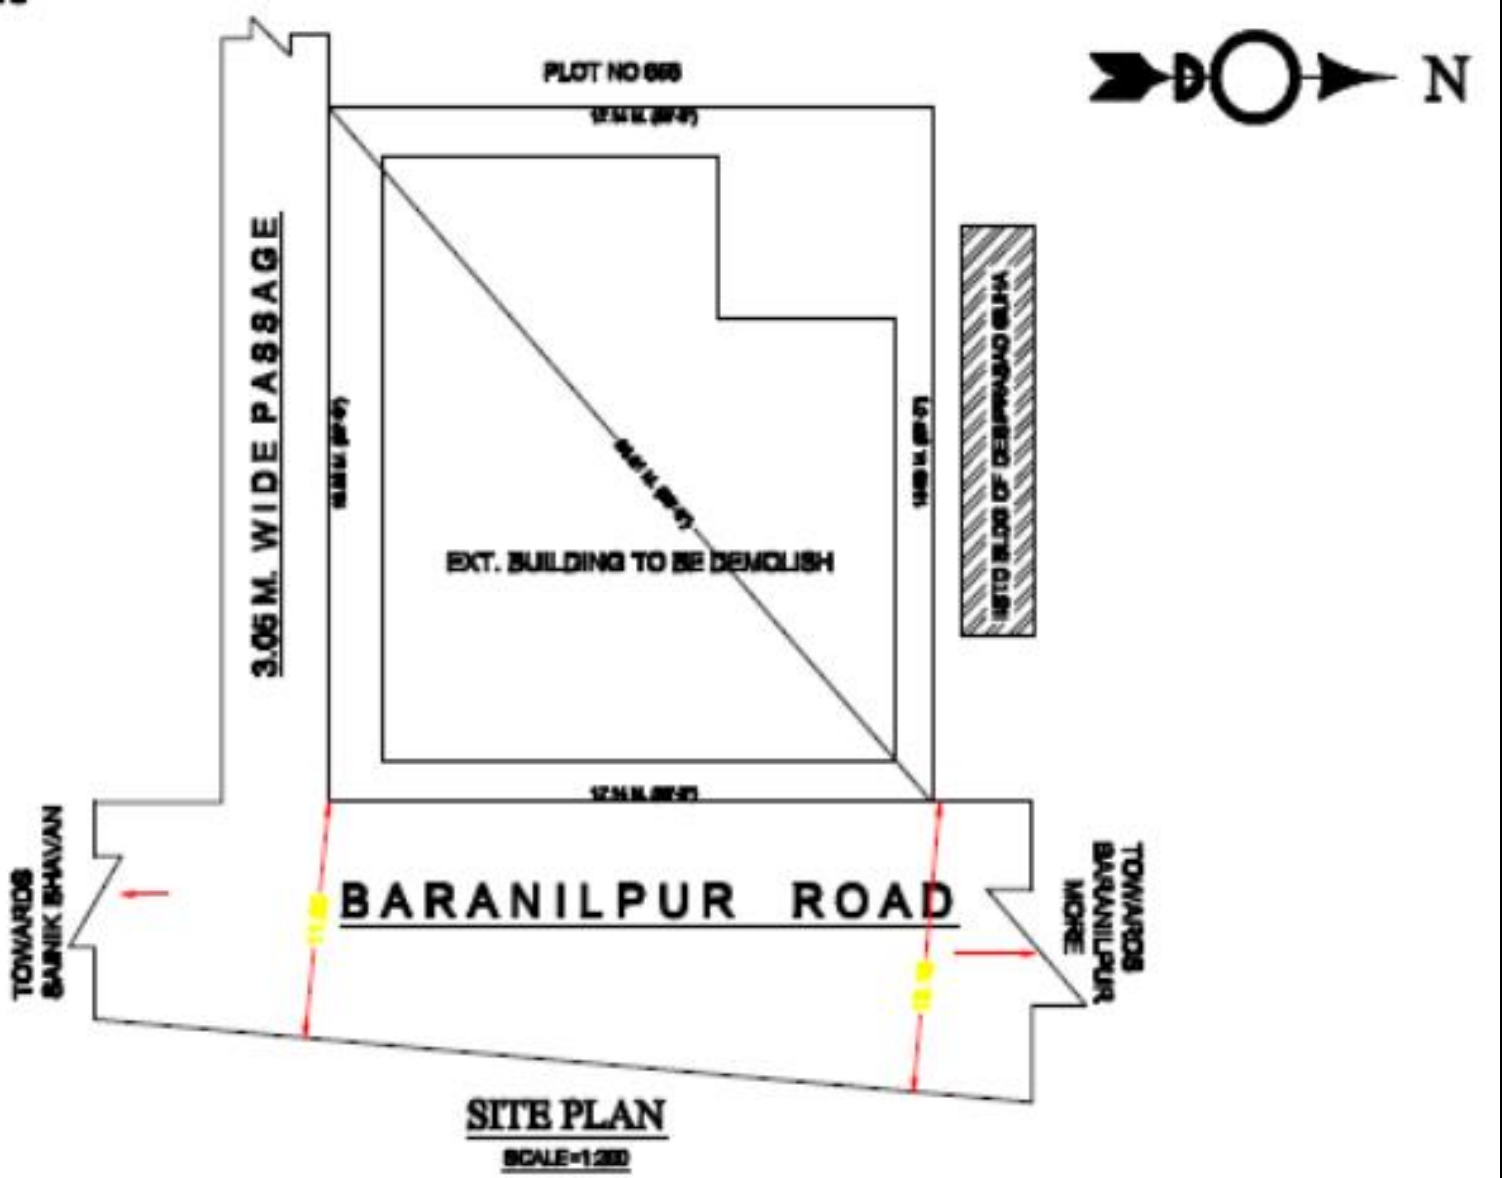



Bardhaman, West Bengal, India

46b, Baranilpur Rd, Police Line Bazar, Bardhaman, West Bengal 713101, India

Lat 23.228273° Long 87.869398°

29/05/2025 04:46 PM GMT +05:30

ROYAL CONSTRUCTION
Subrata Gupta
Partner

SUBRATA GUPTA (Partner)