


Proposed Project at Premises No-12, Raja Subodh Mallick Road (also Known as Raja Subodh Chandra Mullick Road), Ward No-101, Borough-XII, under Kolkata Municipal Corporation, P.S.-Patuli, Kolkata-700084

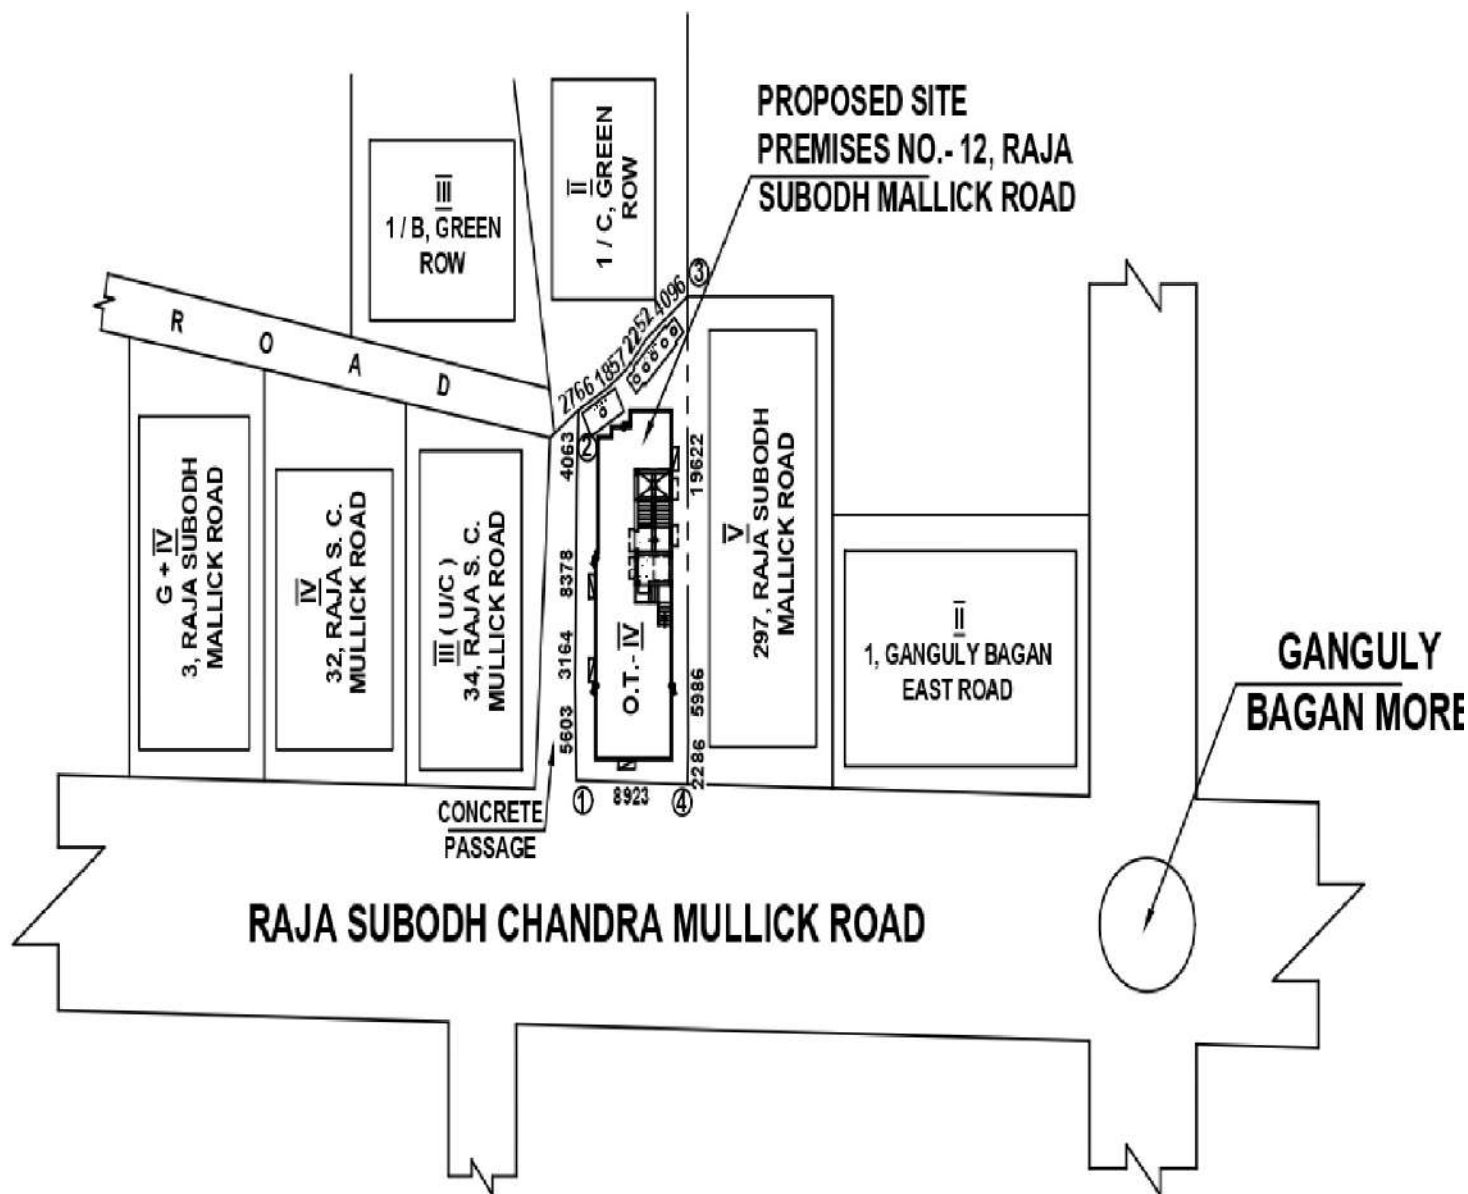

LATITUDE : 22.474062
LONGITUDE : 88.373703

SWADHA CONSTRUCTION
Swadha Construction
Partner

SIGNATURE OF OWNER